


ARCHITECT
OWNER
DOOR WINDOW SCHEDULE
SERVICE SCHEDULE


ARCHITECT SOUTH SIDE
ACA
 AJOY CHOUDHURY & ASSOCIATES
 ARCHITECTURE & URBAN DESIGN
 11th FLOOR, GALAXIA TOWERS
 D/E CITY, PHASE-V
 GURGAON-122002, HARYANA
 ARCHITECT NORTH SIDE
DESIGN FORUM INTERNATIONAL
 K-7 PALAKH COLONY, NEW DELHI-110048
 PHONE: 011-49690061 FAX: 49690011
 Owners:

M/S JUBILANT MALLS PVT. LTD.
PROJECT NAME & ADDRESS:
 REVISED BUILDING PLANS OF GROUP HOUSING COLONY
 JUBILANT MALLS TOWER-1, PHASE-1, GALAXIA TOWERS
 HOUSING SCHEME MASSING 21, 18&20&25
 NO.13 OF 2008 DATED 31.1.2008, LICENSE NO. 96 OF 2010
 DATED 31.1.2010 & LICENSE NO. 186 OF 2011 DATED
 18.08.2011. PROJECT DEVELOPED BY JUBILANT MALLS
 PVT. LTD. AND OTHERS

Drawing Title: TOWER-1 SECTIONS
 SUBMISSION DRG.
 Scale: 1:100
 Date: 08-08-2012
 Drawing No. **A-13**

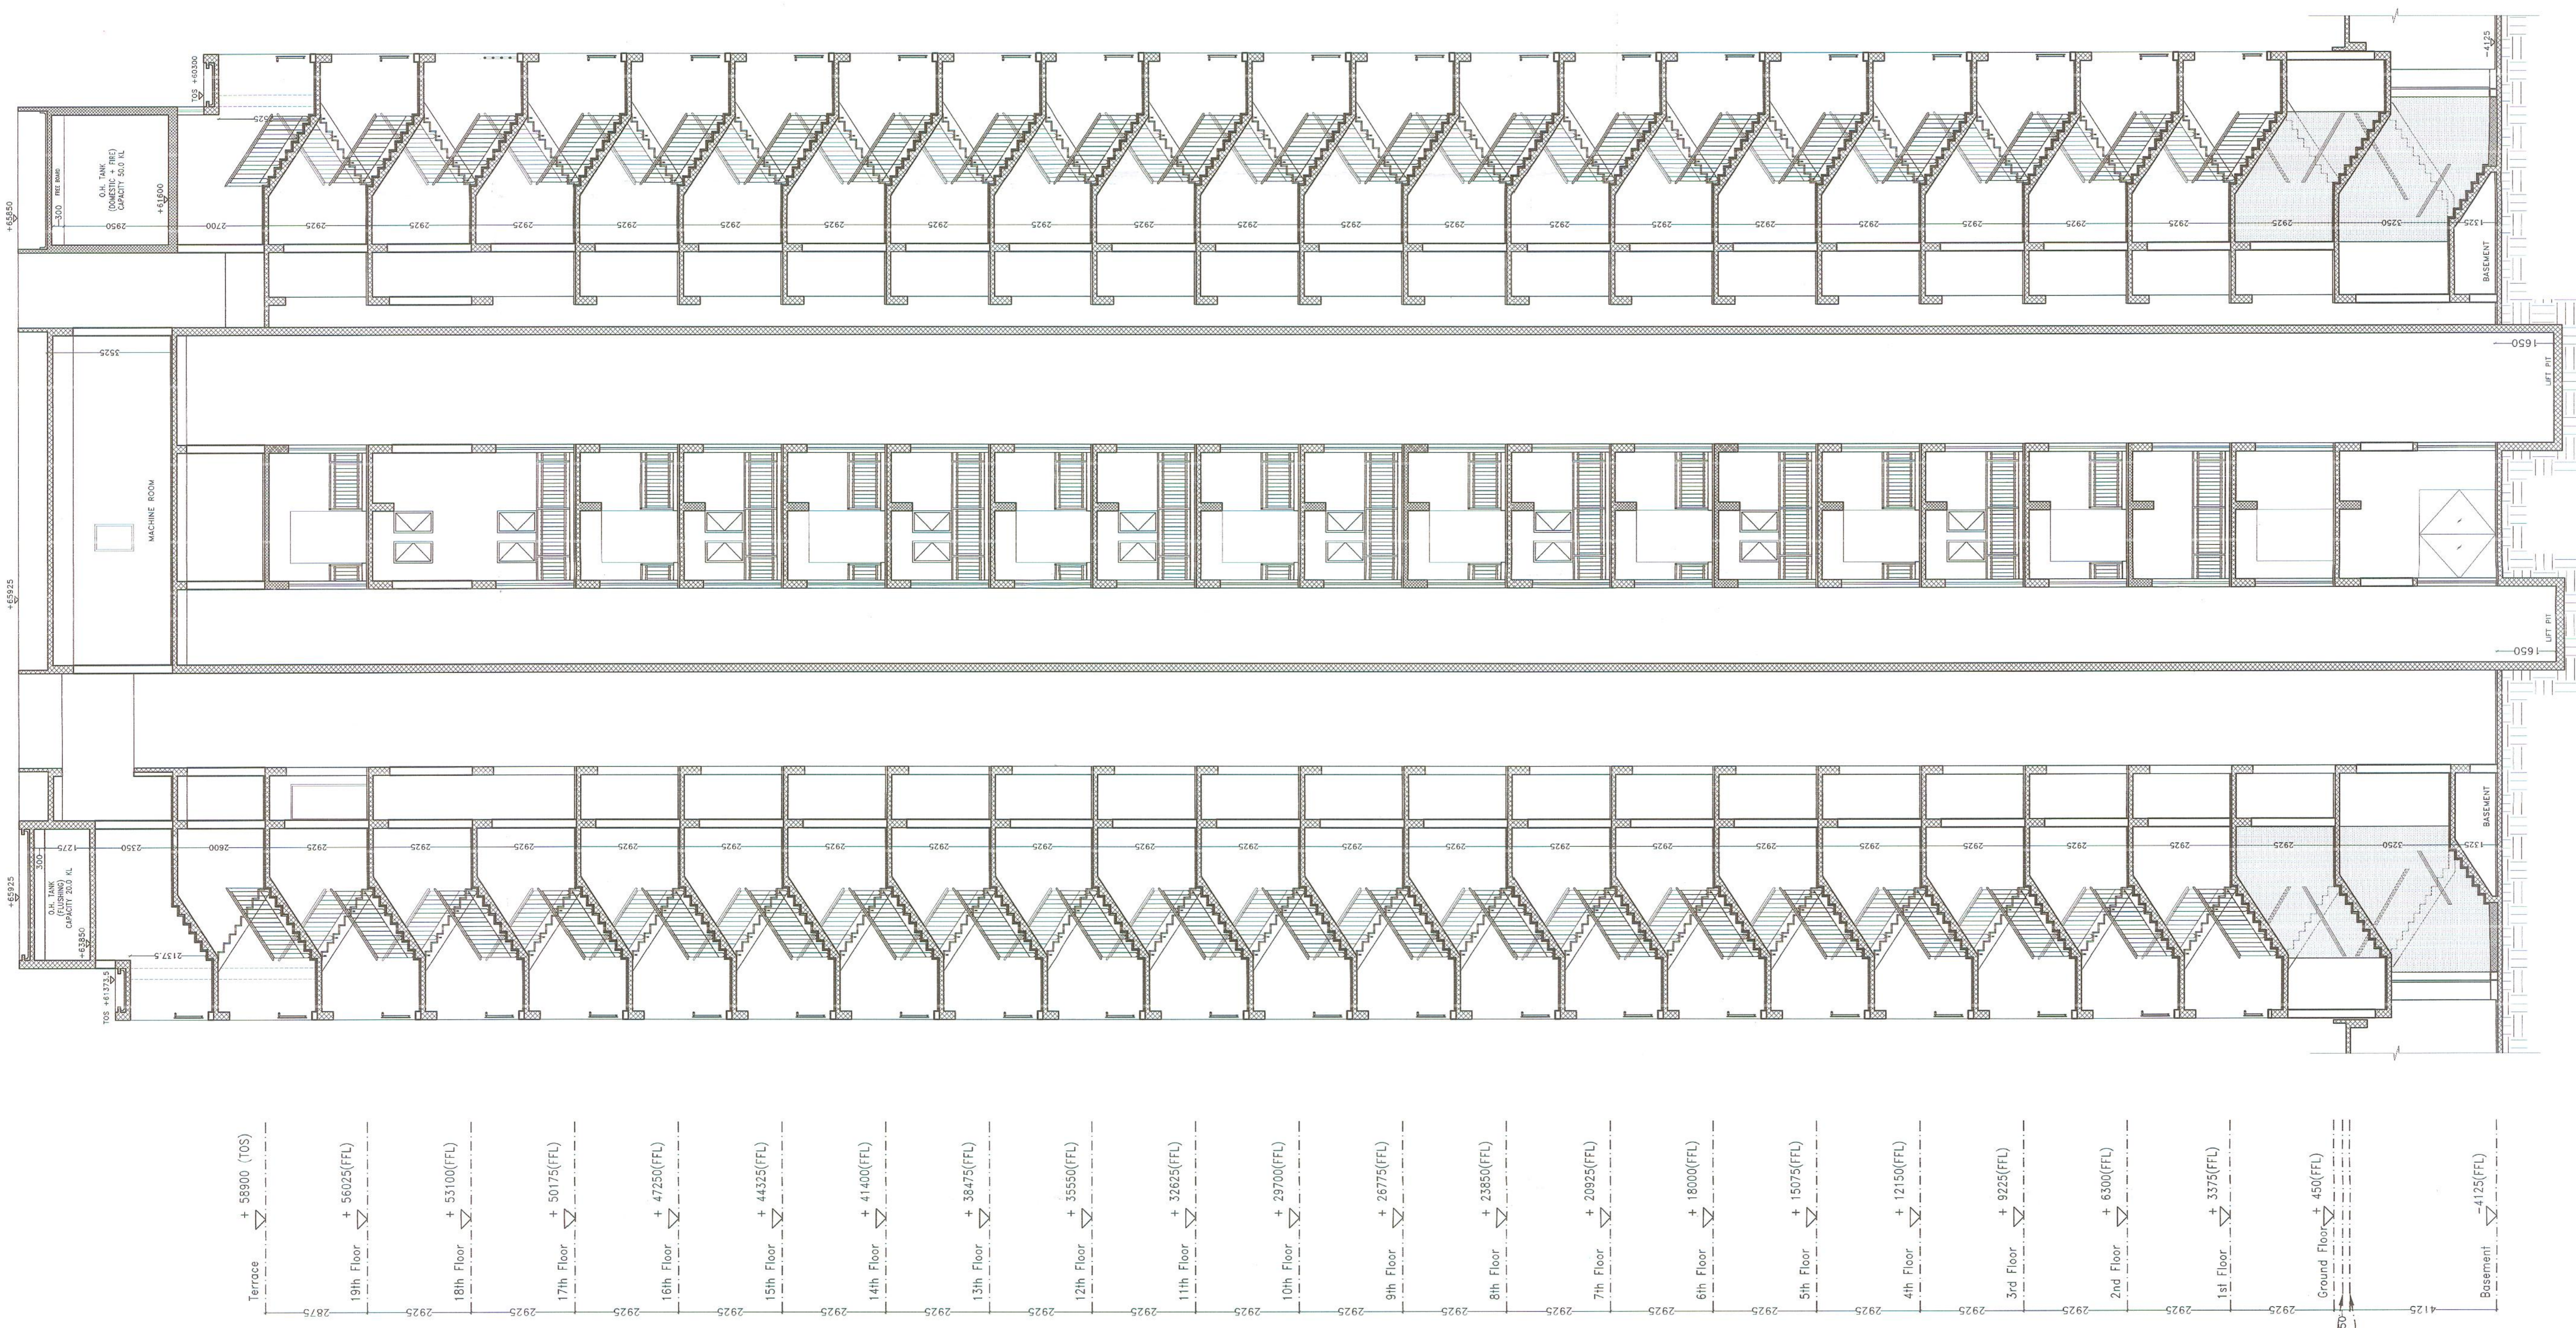

SECTION B-B

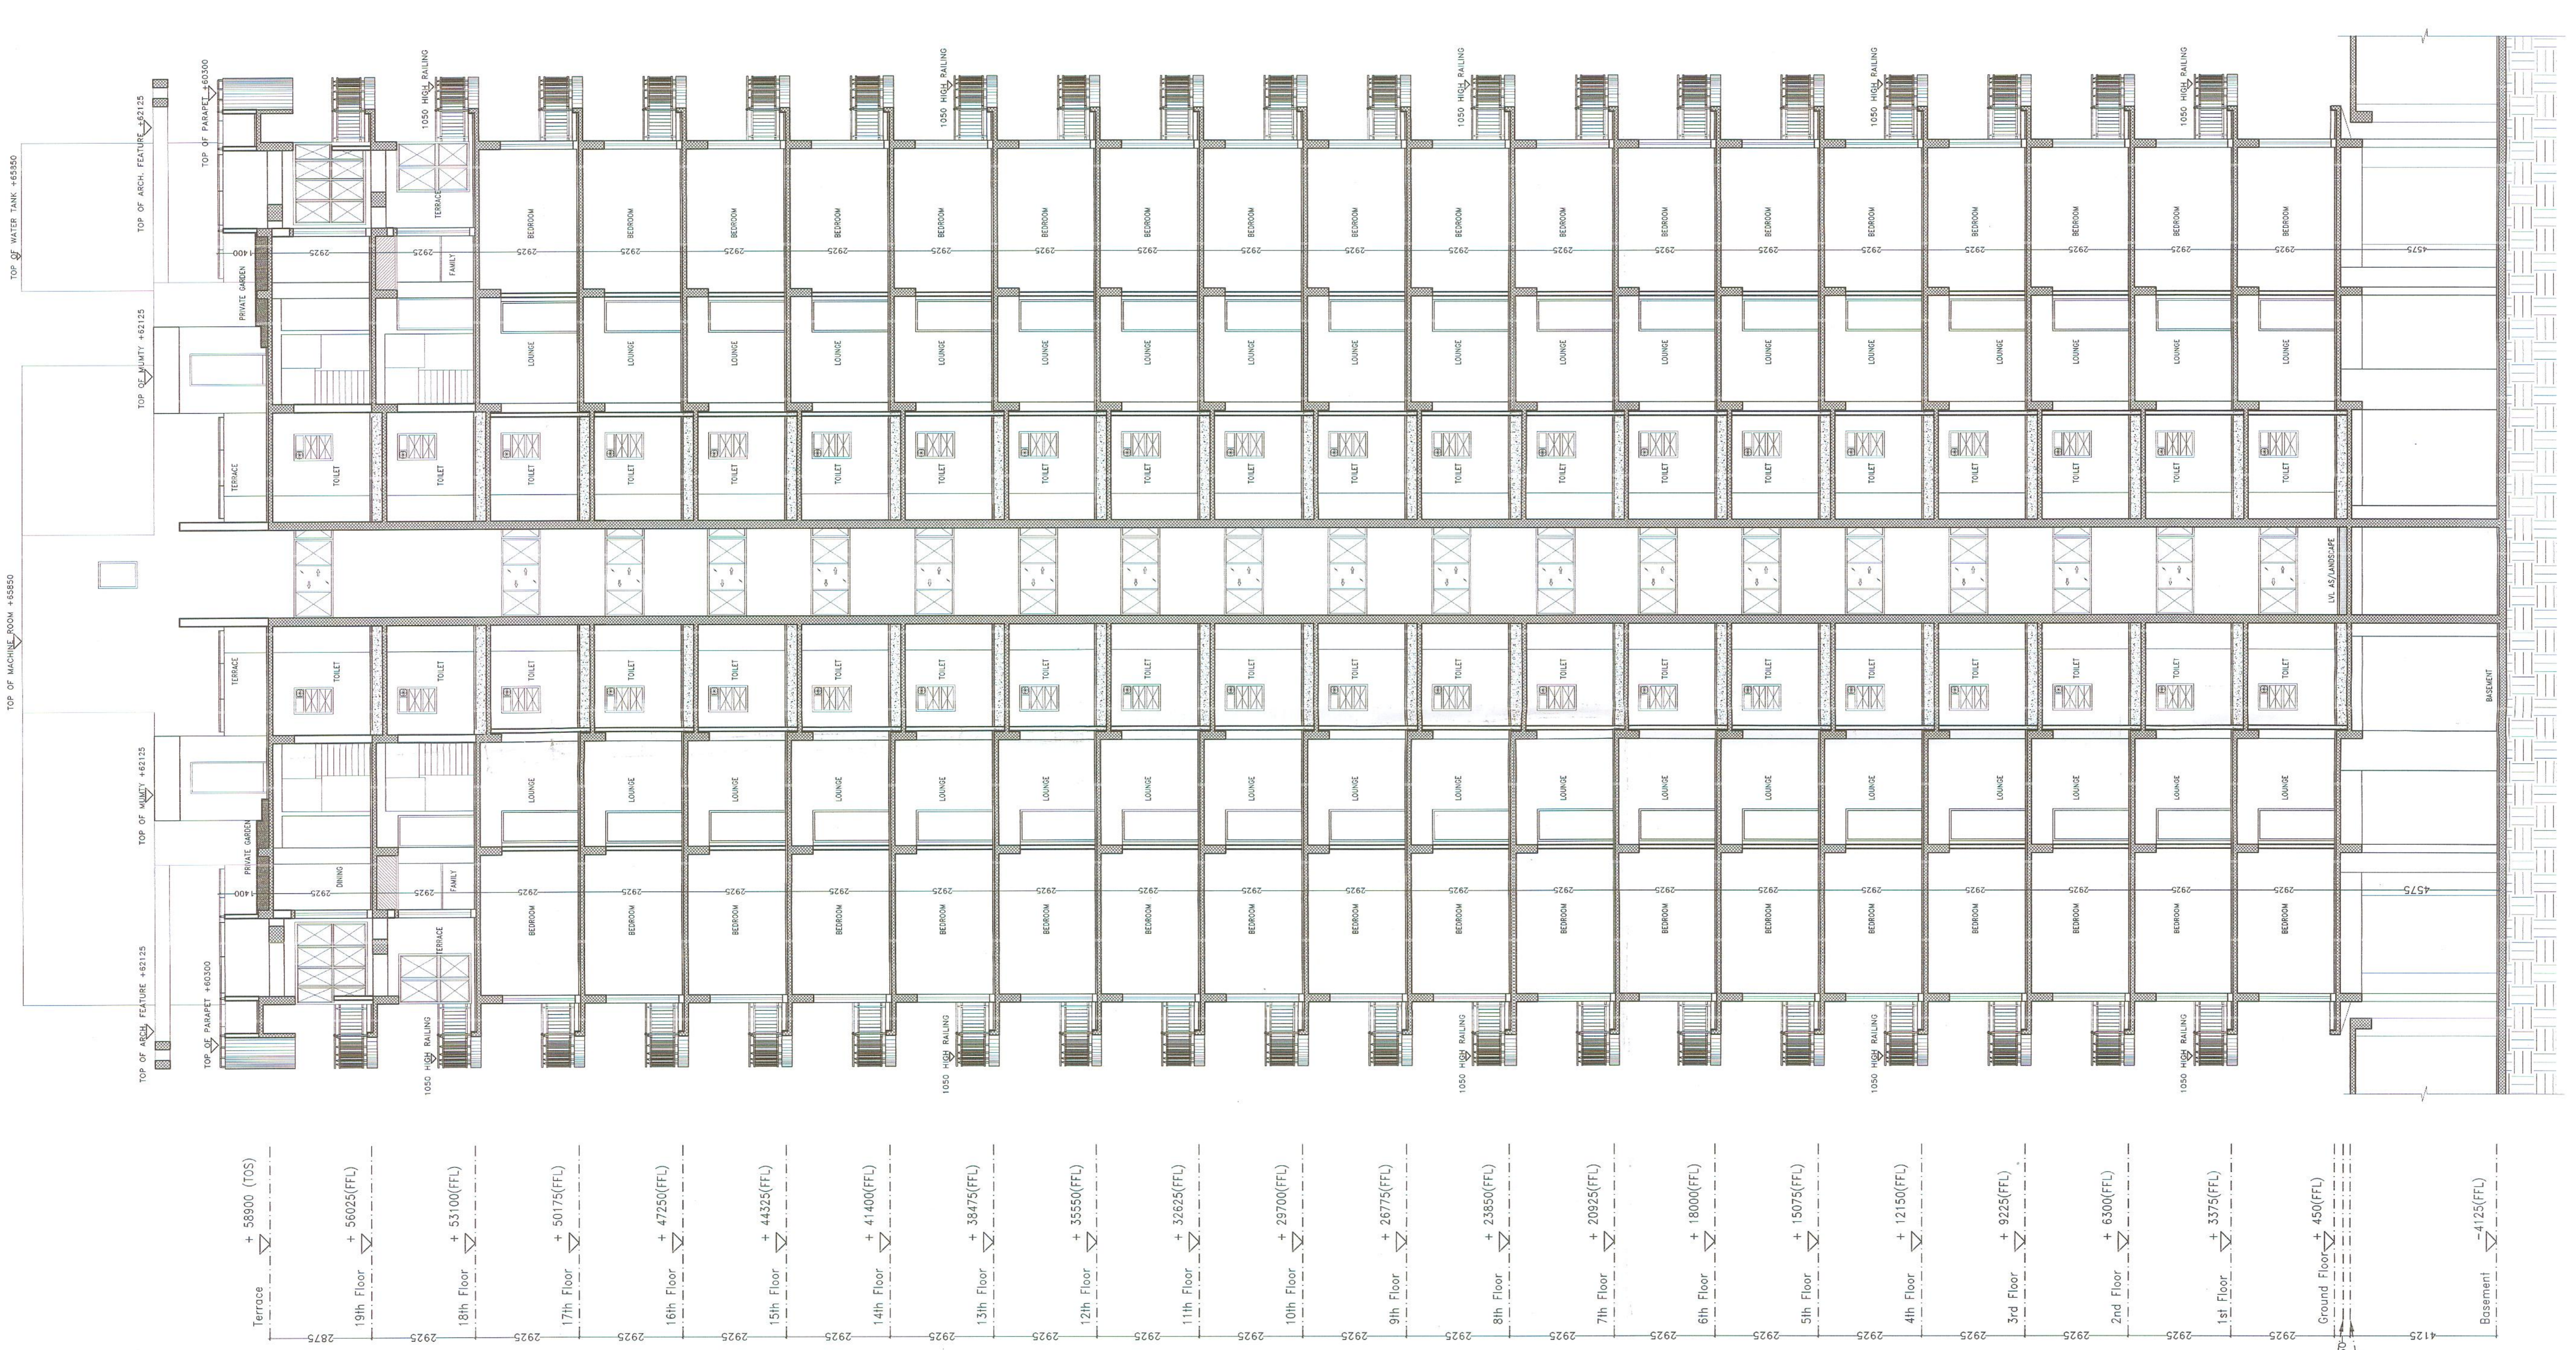

SECTION A-A

