
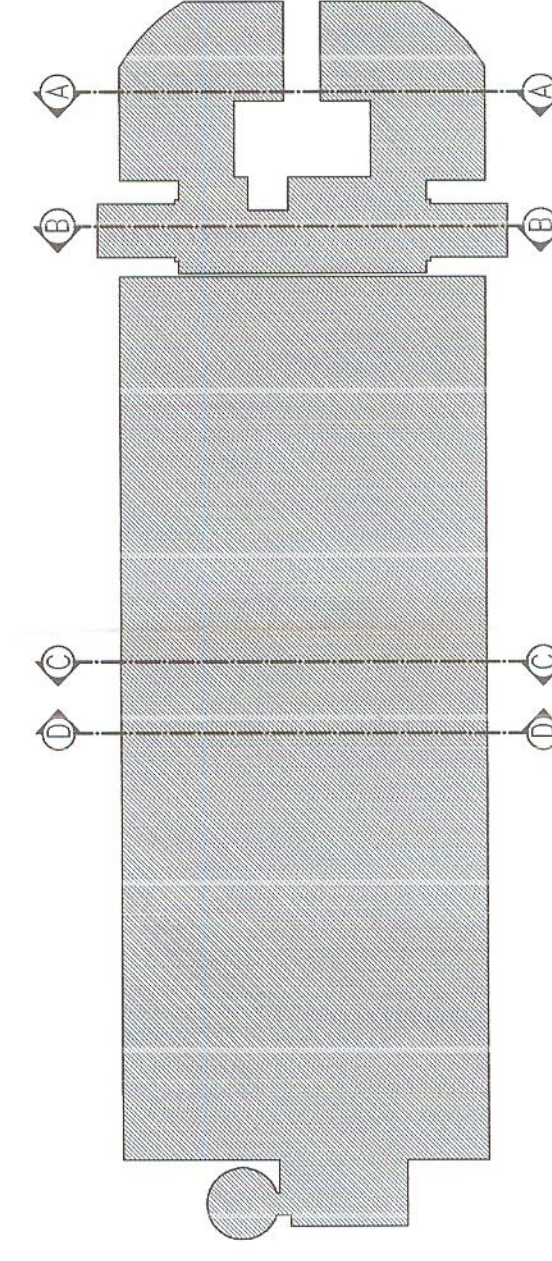
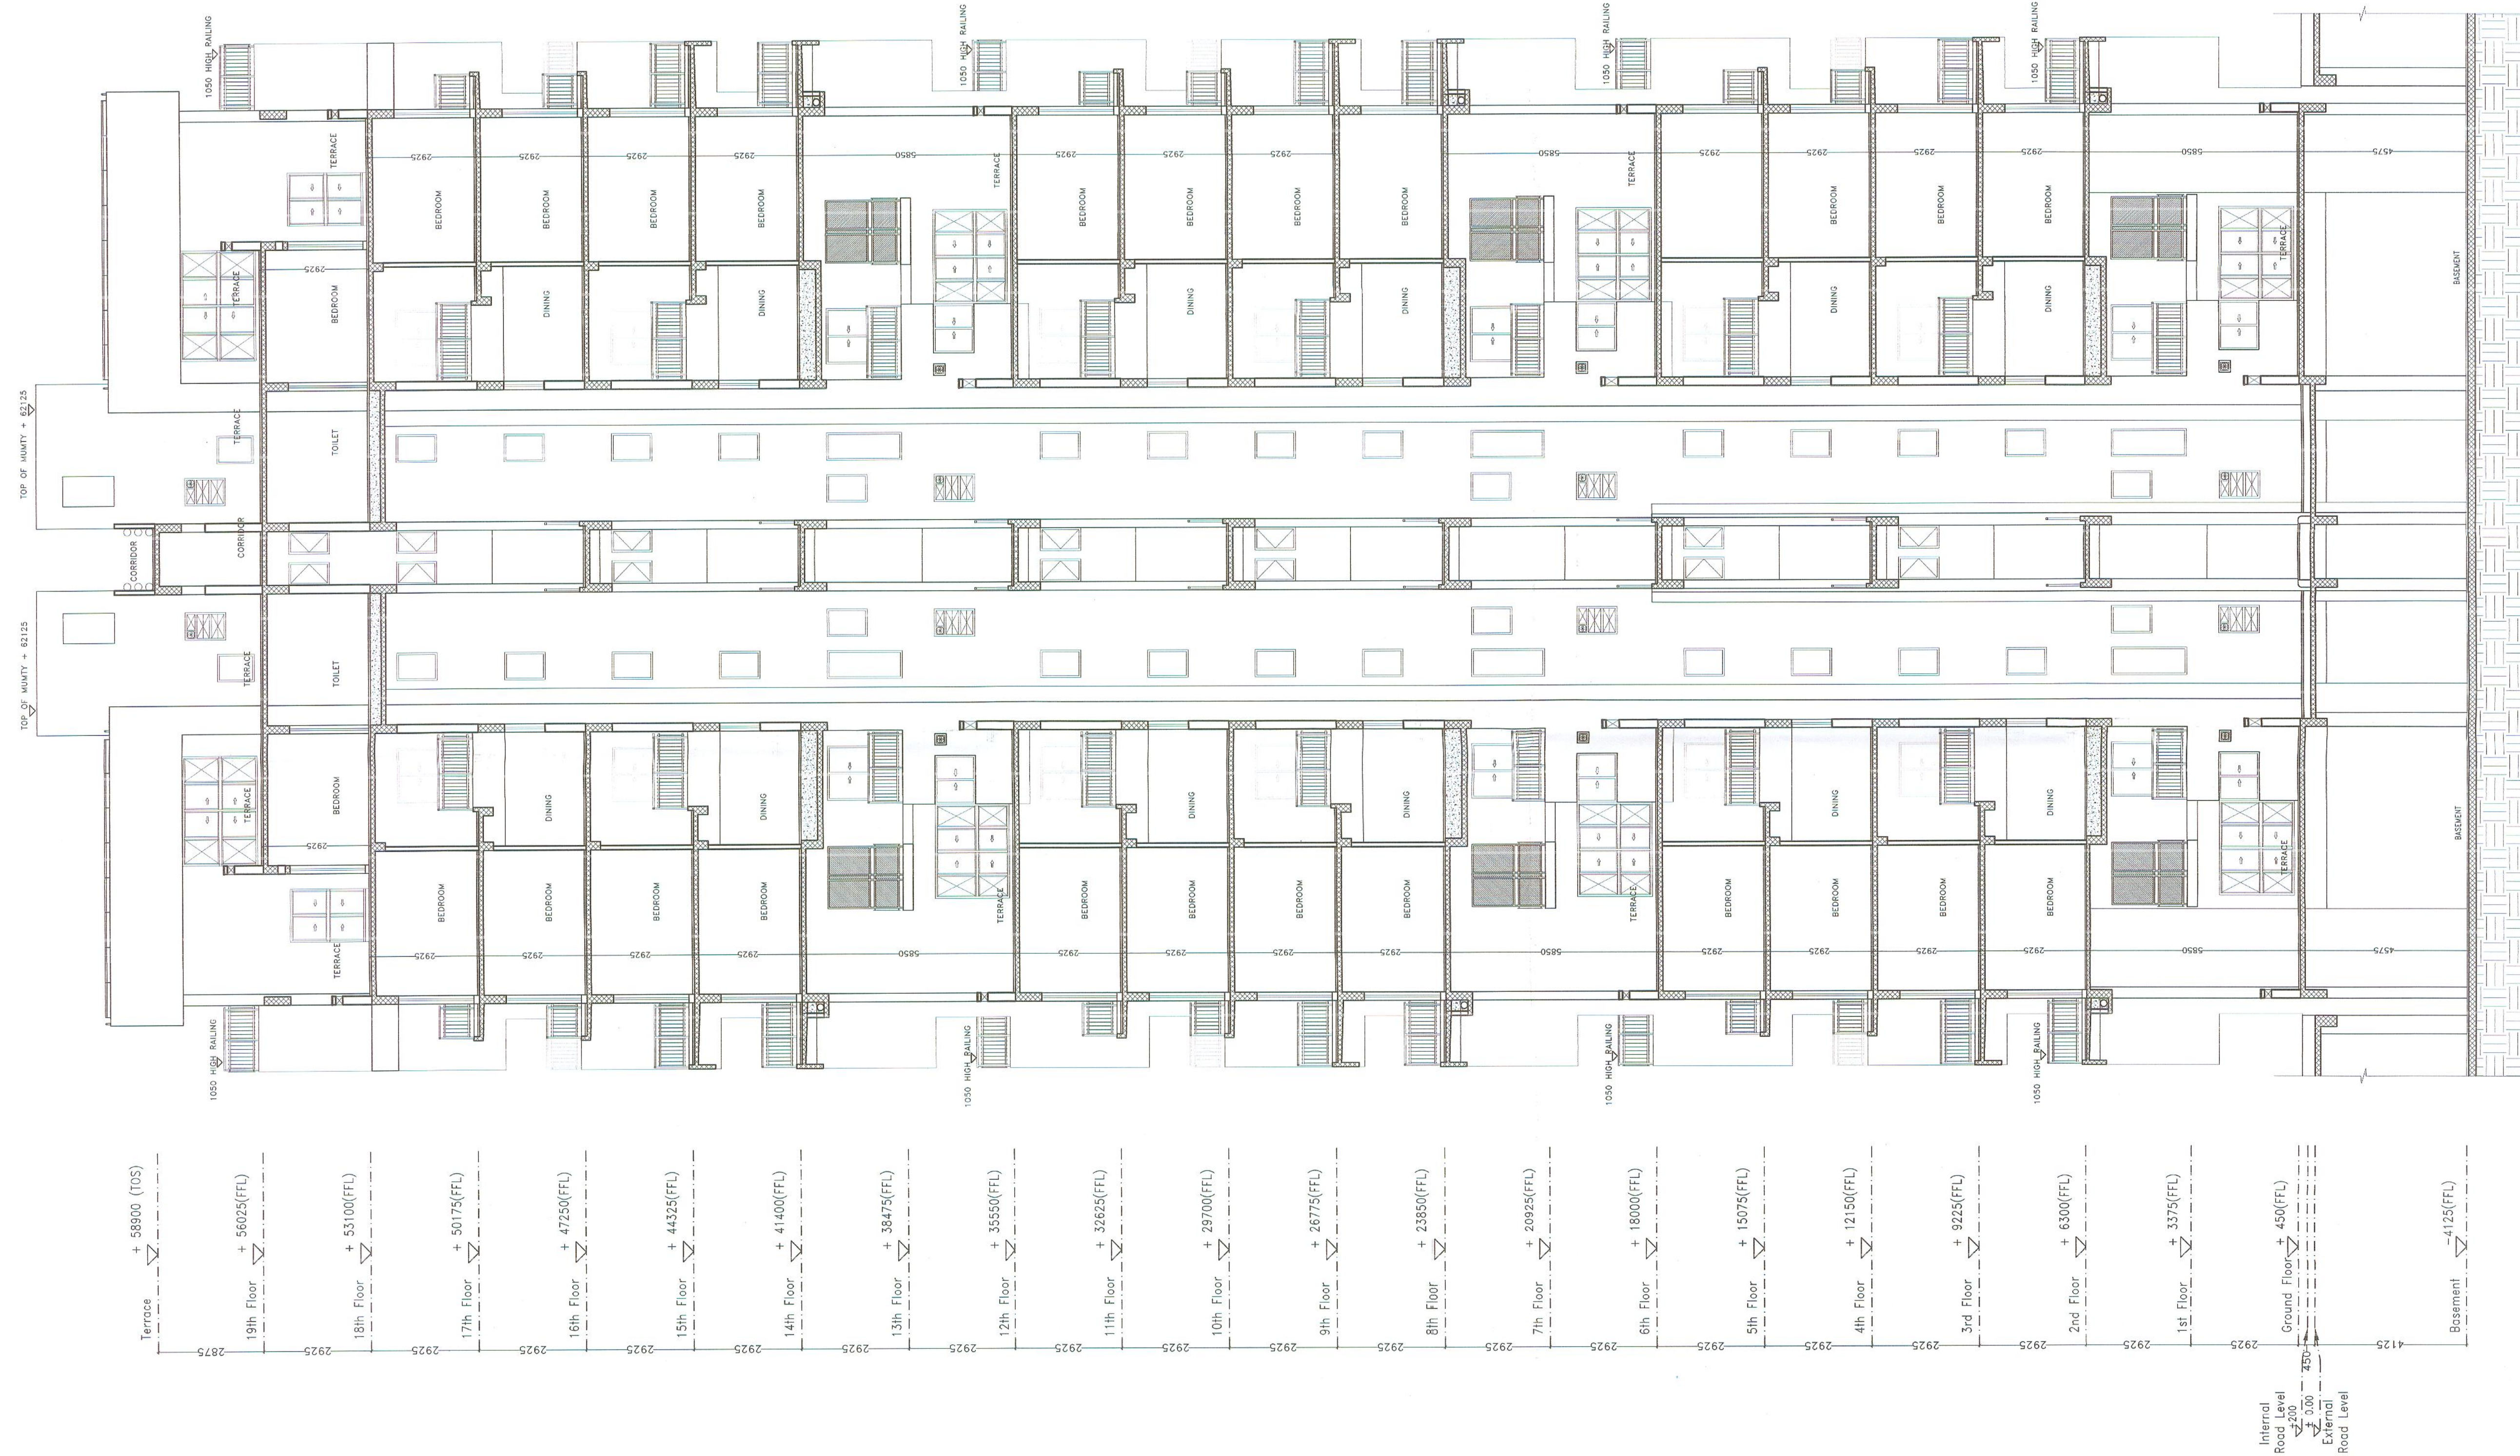


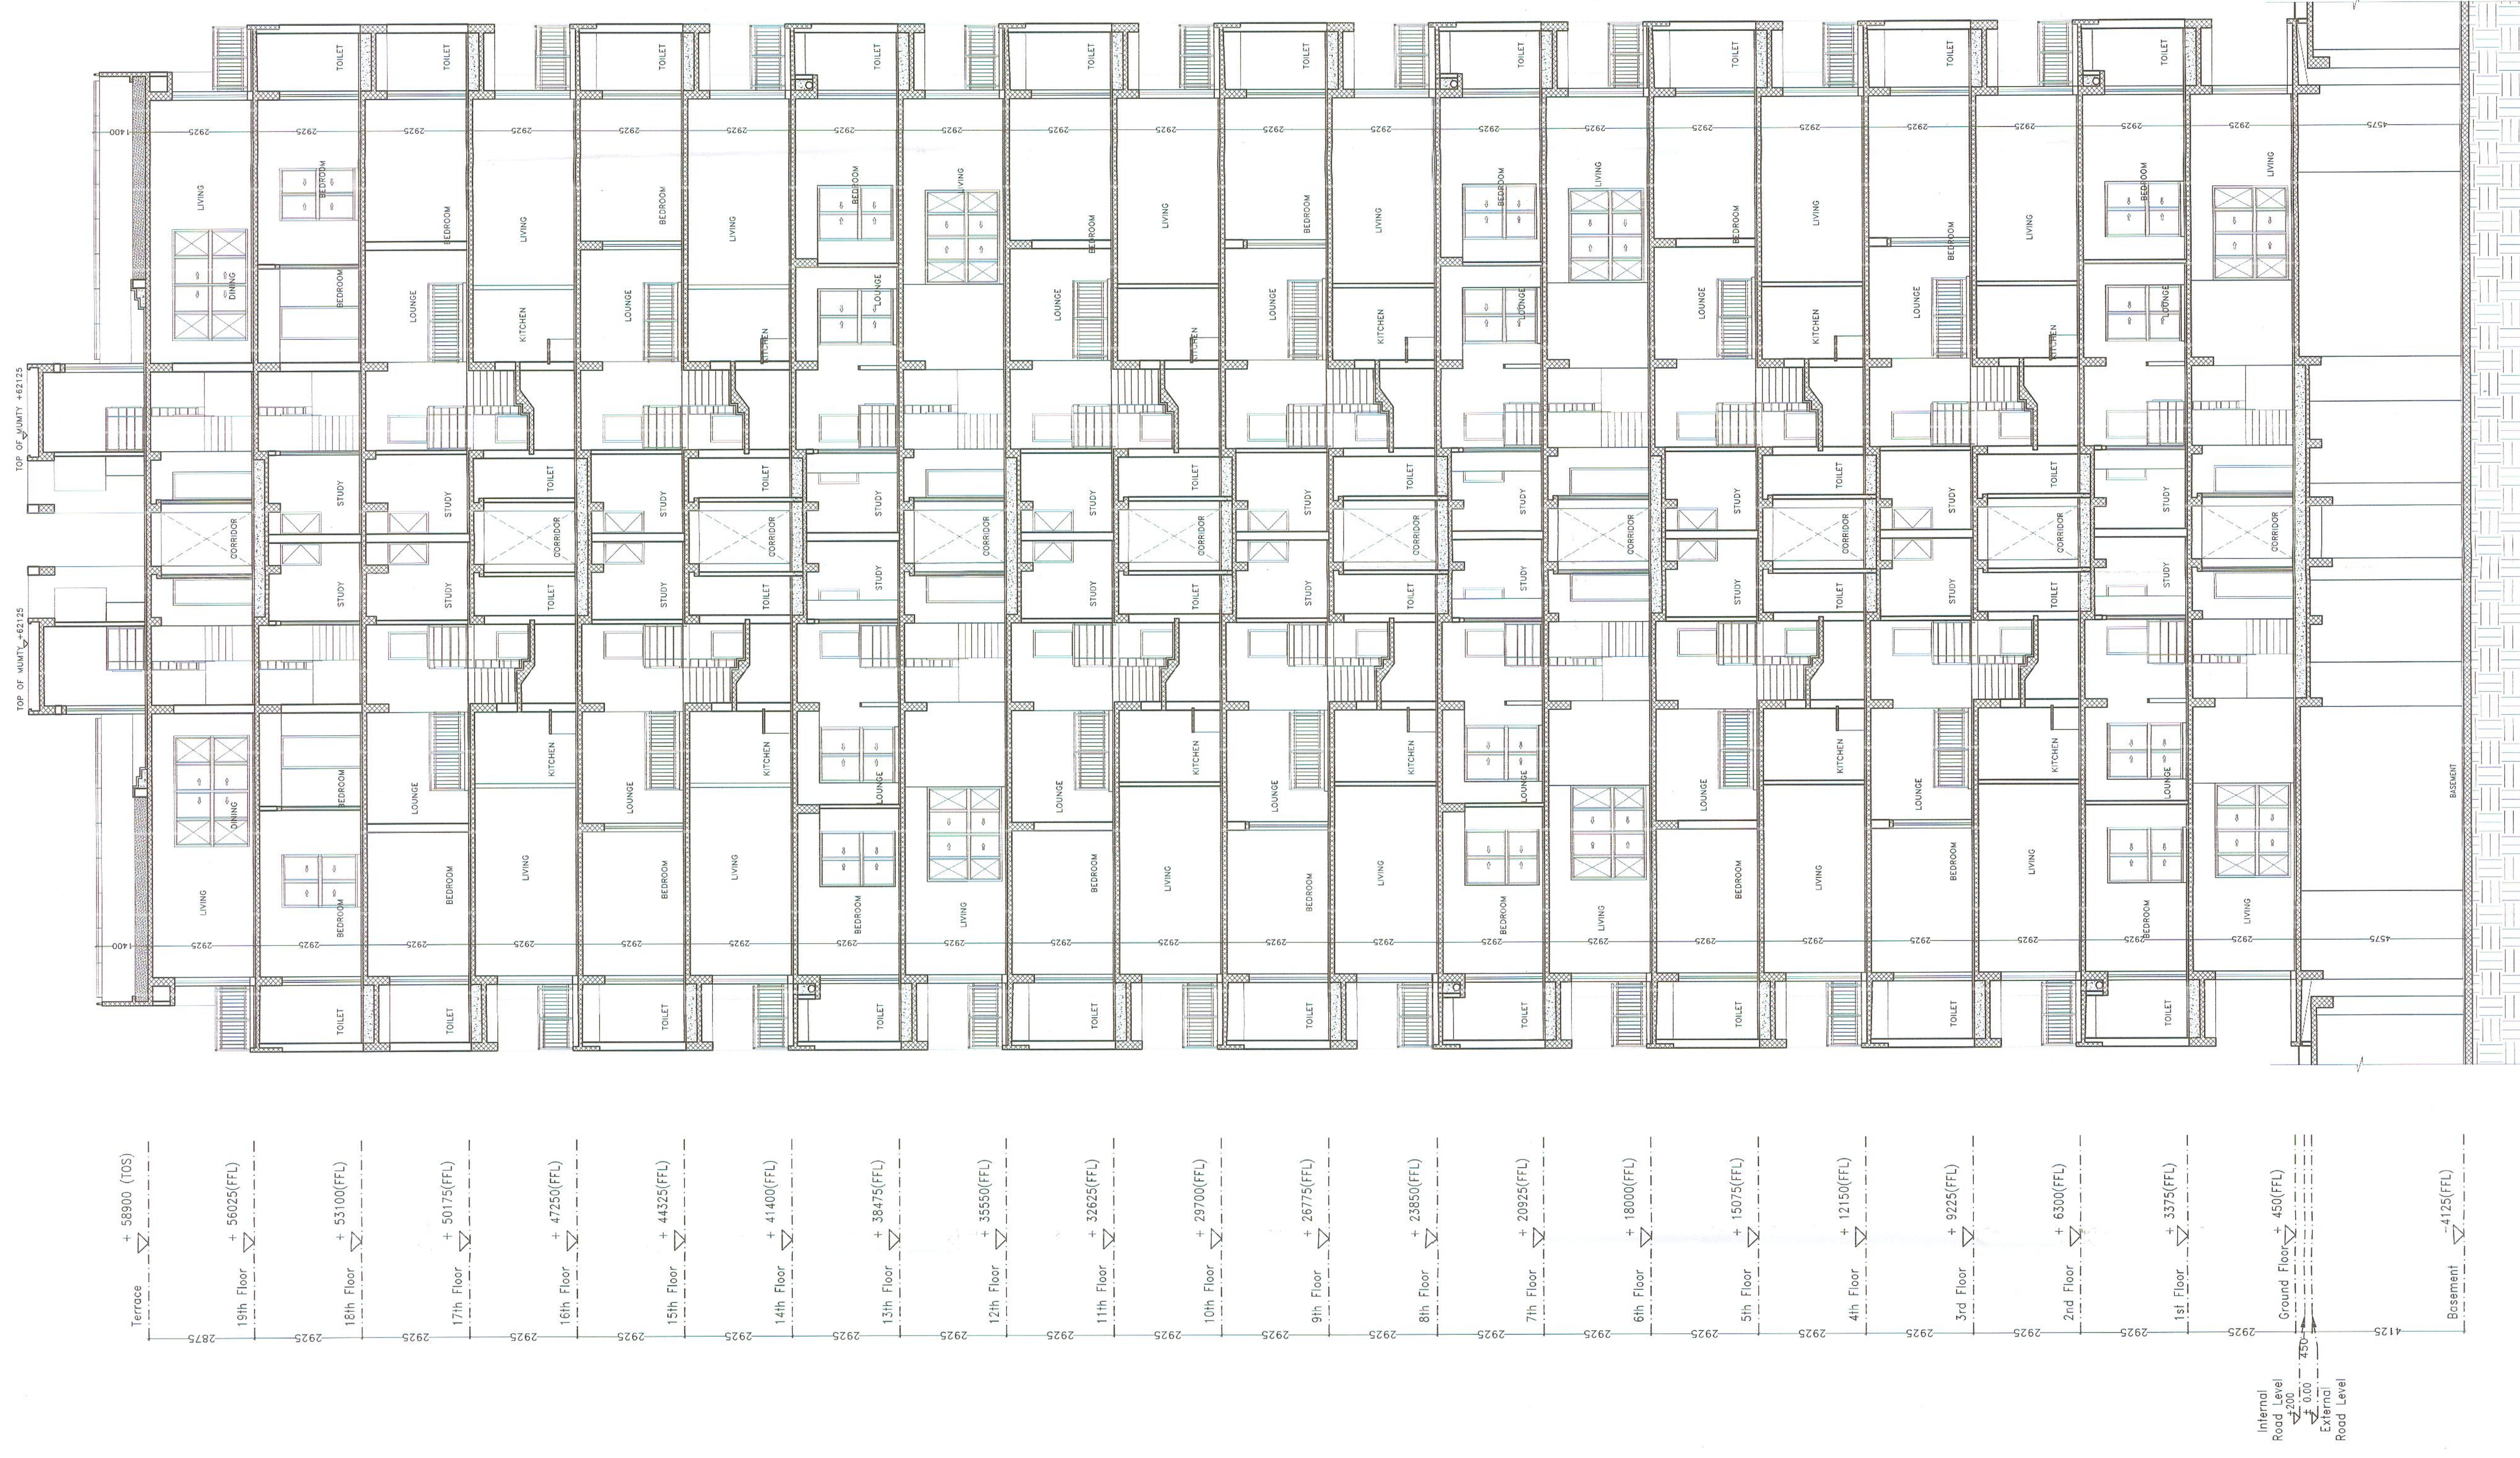

KEYPLAN
SCALE = 1:500

KEYPLAN
SCALE = 1:500

SECTION D-D

SECTION C-C

Drawing Title :	TOWER-1 SECTION
-----------------	--------------------

SUBMIS

Scale	1:100
-------	-------

Date
Drawing No.

M/S. ILLUMINANT MAILS PVT. LTD.

PROJECT NAME & ADDRESS:-

DESIGN FORUM
INTERNATIONAL
K-47 KALA8H COLONY, NEW DELHI-110048

ARCHITECT NORTH SIDE

Owners :-

SUBMIS

Scale	1:100
-------	-------

Date
Drawing No.