


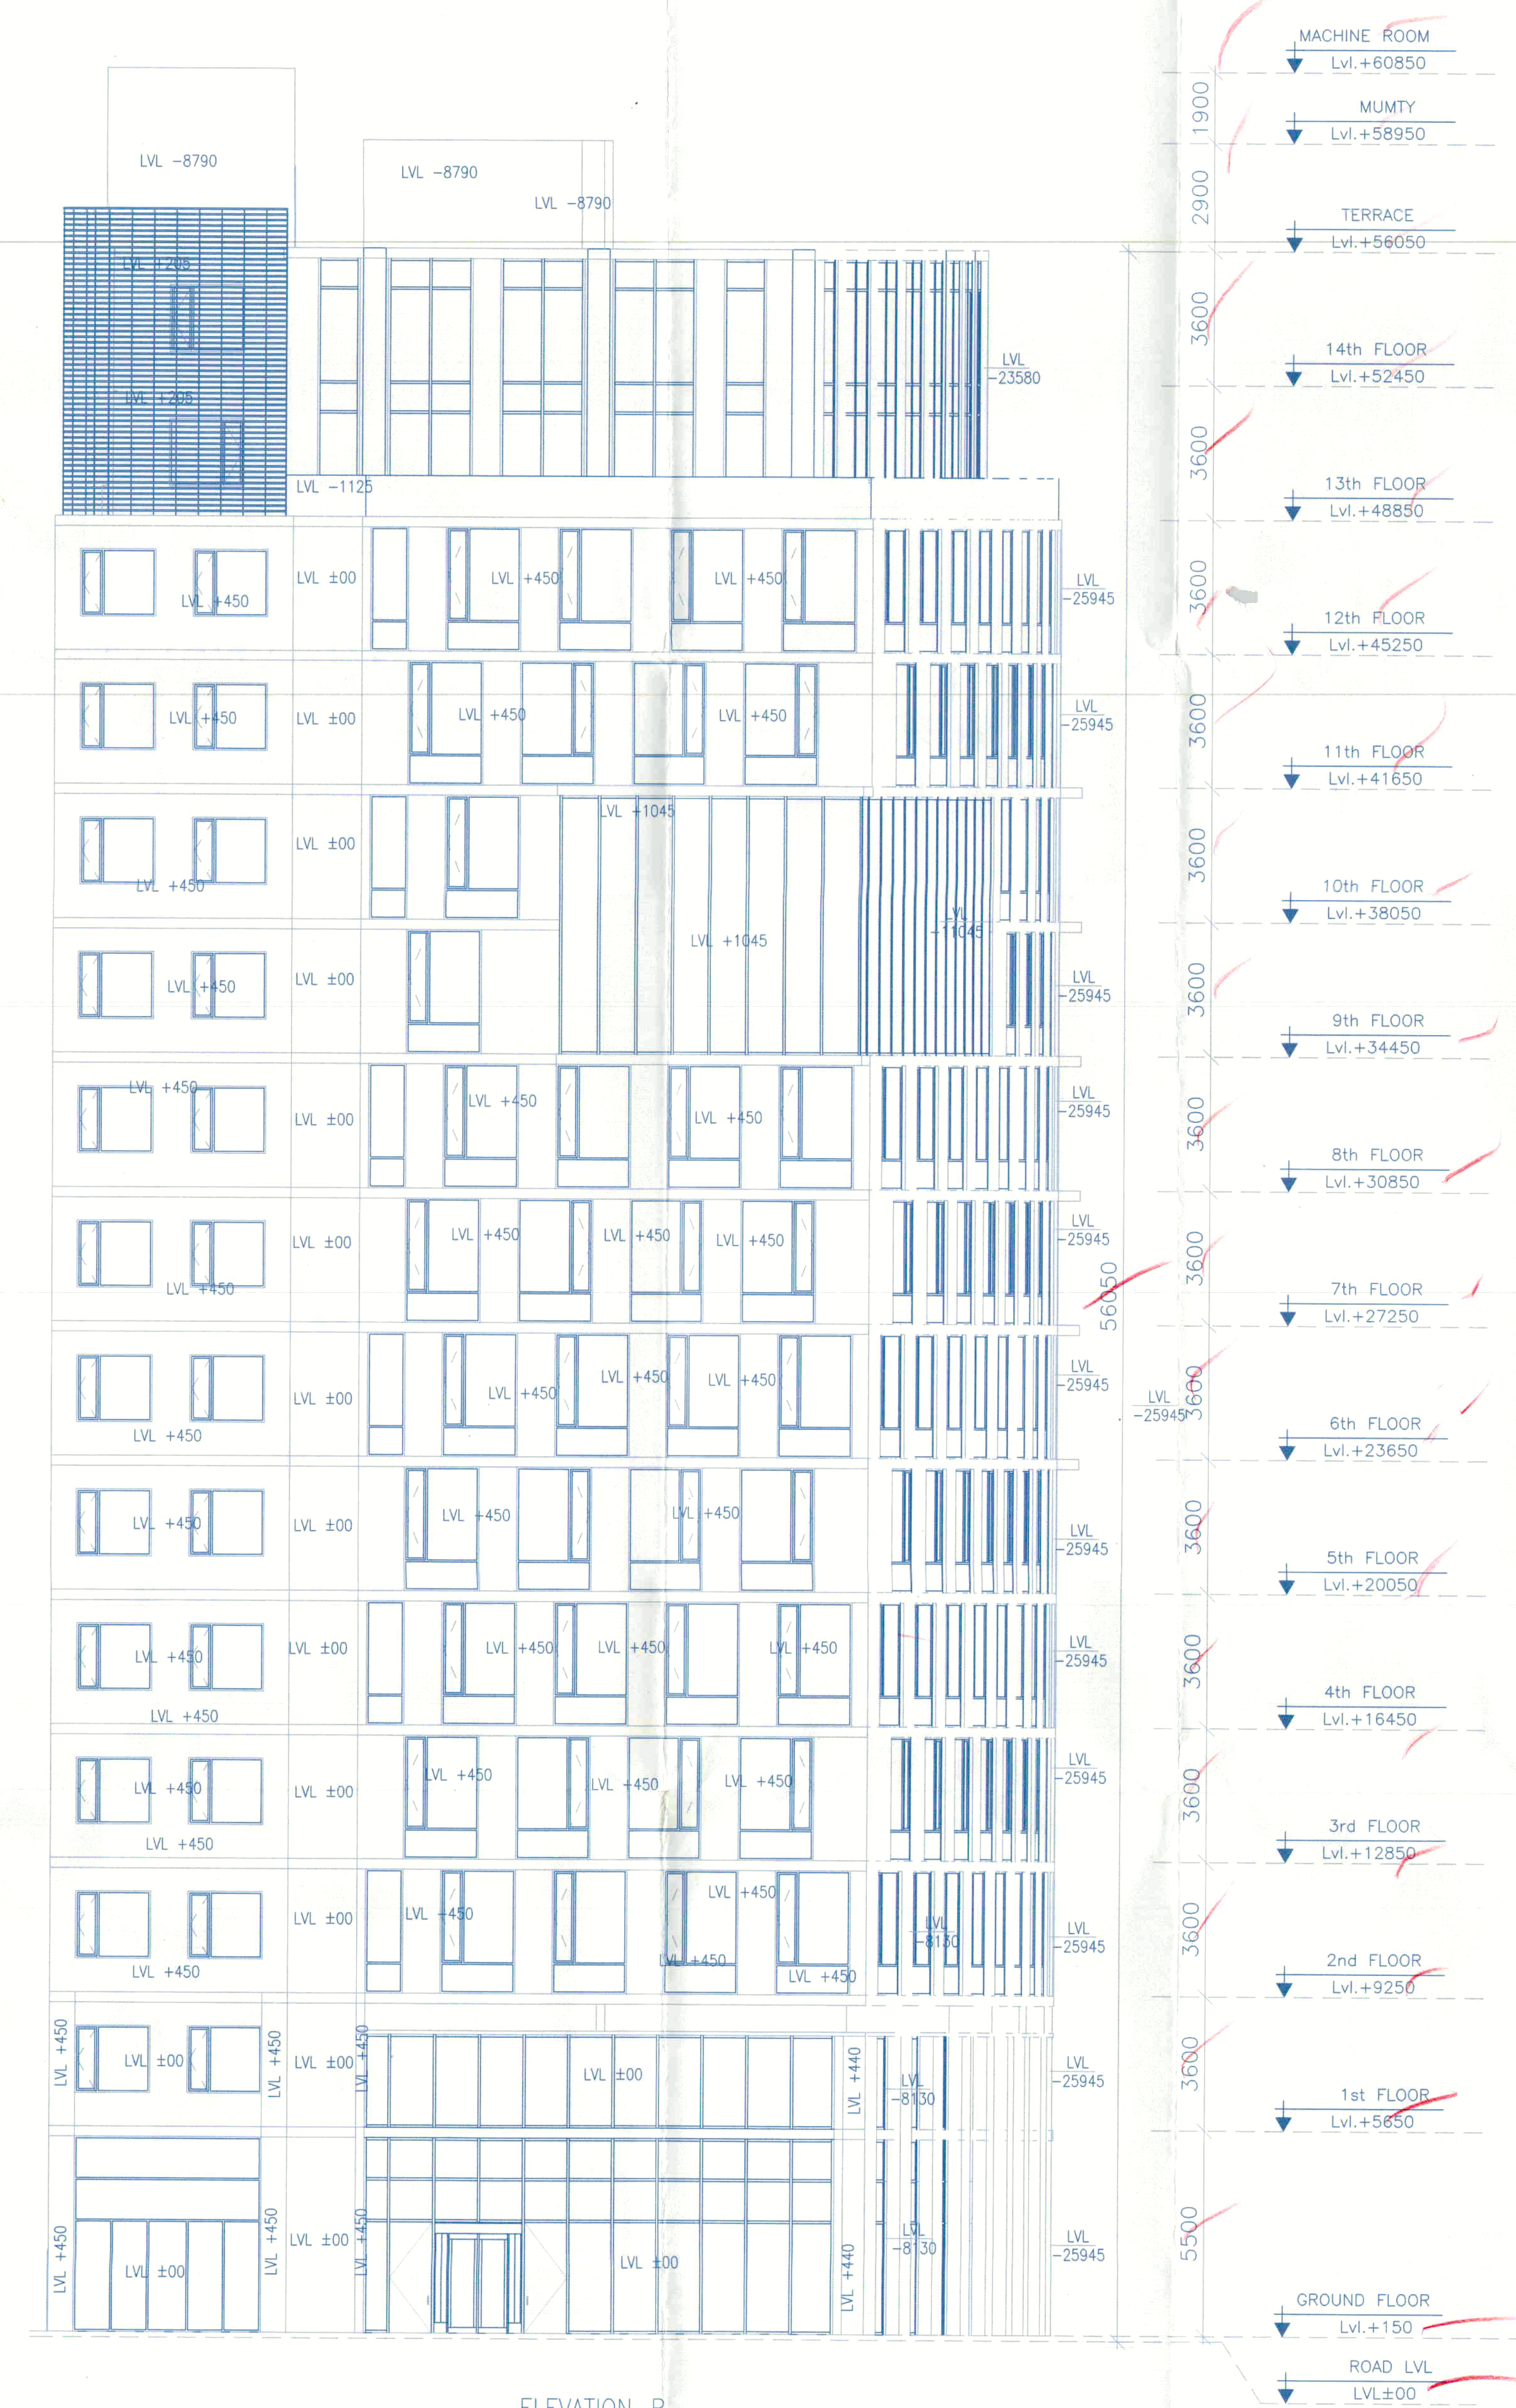

1. BUILDING WILL BE DESIGNED (STRUCTURES) AS PER RELEVANT IS CODES FOR EARTH QUAKE RESISTANCE.
2. THE BUILDING COMPLY WITH FIRE NORMS


LEGEND: —

PROPOSED COMMERCIAL COLONY AREA
MEASURING 2.961 ACRES. (LICENCE NO.
110 OF 2010 DATED 29-12-2010) IN
SECTOR-82-A, GURGAON MANASAR
URBAN COMPLEX BEING DEVELOPED
BY SH. TEJPAL S/O SH. BADAM SINGH AND
SMT. SAKUNTALA DEVI W/O SH. TEJPAL IN
COLLABORATION WITH M/S VATIKA LTD.

Associate Architects

R|S|M|S
ARCHITECTS

RSMS ARCHITECTS PVT. LTD.
69, Nora Niwas Bhawani Kunj
(Behind D2), Vasant Kunj,
New Delhi-110070.
Tel.: 011-26898616, 26898617
www.rsms-arch.com

 



D.T.P. (HQ) S.T.P. (G) G.T.P. (He)
 Member Secretary Member S.P.G. Chairman S.P.G.

AD ID PA AT

ARCHITECT'S SEAL
& SIGNATURE

OWNER'S SEAL
& SIGNATURE

RSMS Architects Pvt. Ltd.
Ardamanjit Singh Sandhu
CA/90/12858
+91-9810701852
ardaman@rsms-arch.com

931111

JULY-2011

Scale : 1:100

Drawing Title:-
ELEVATION-A-&-B
BLOCK-D

Drawing No:-
D-06