


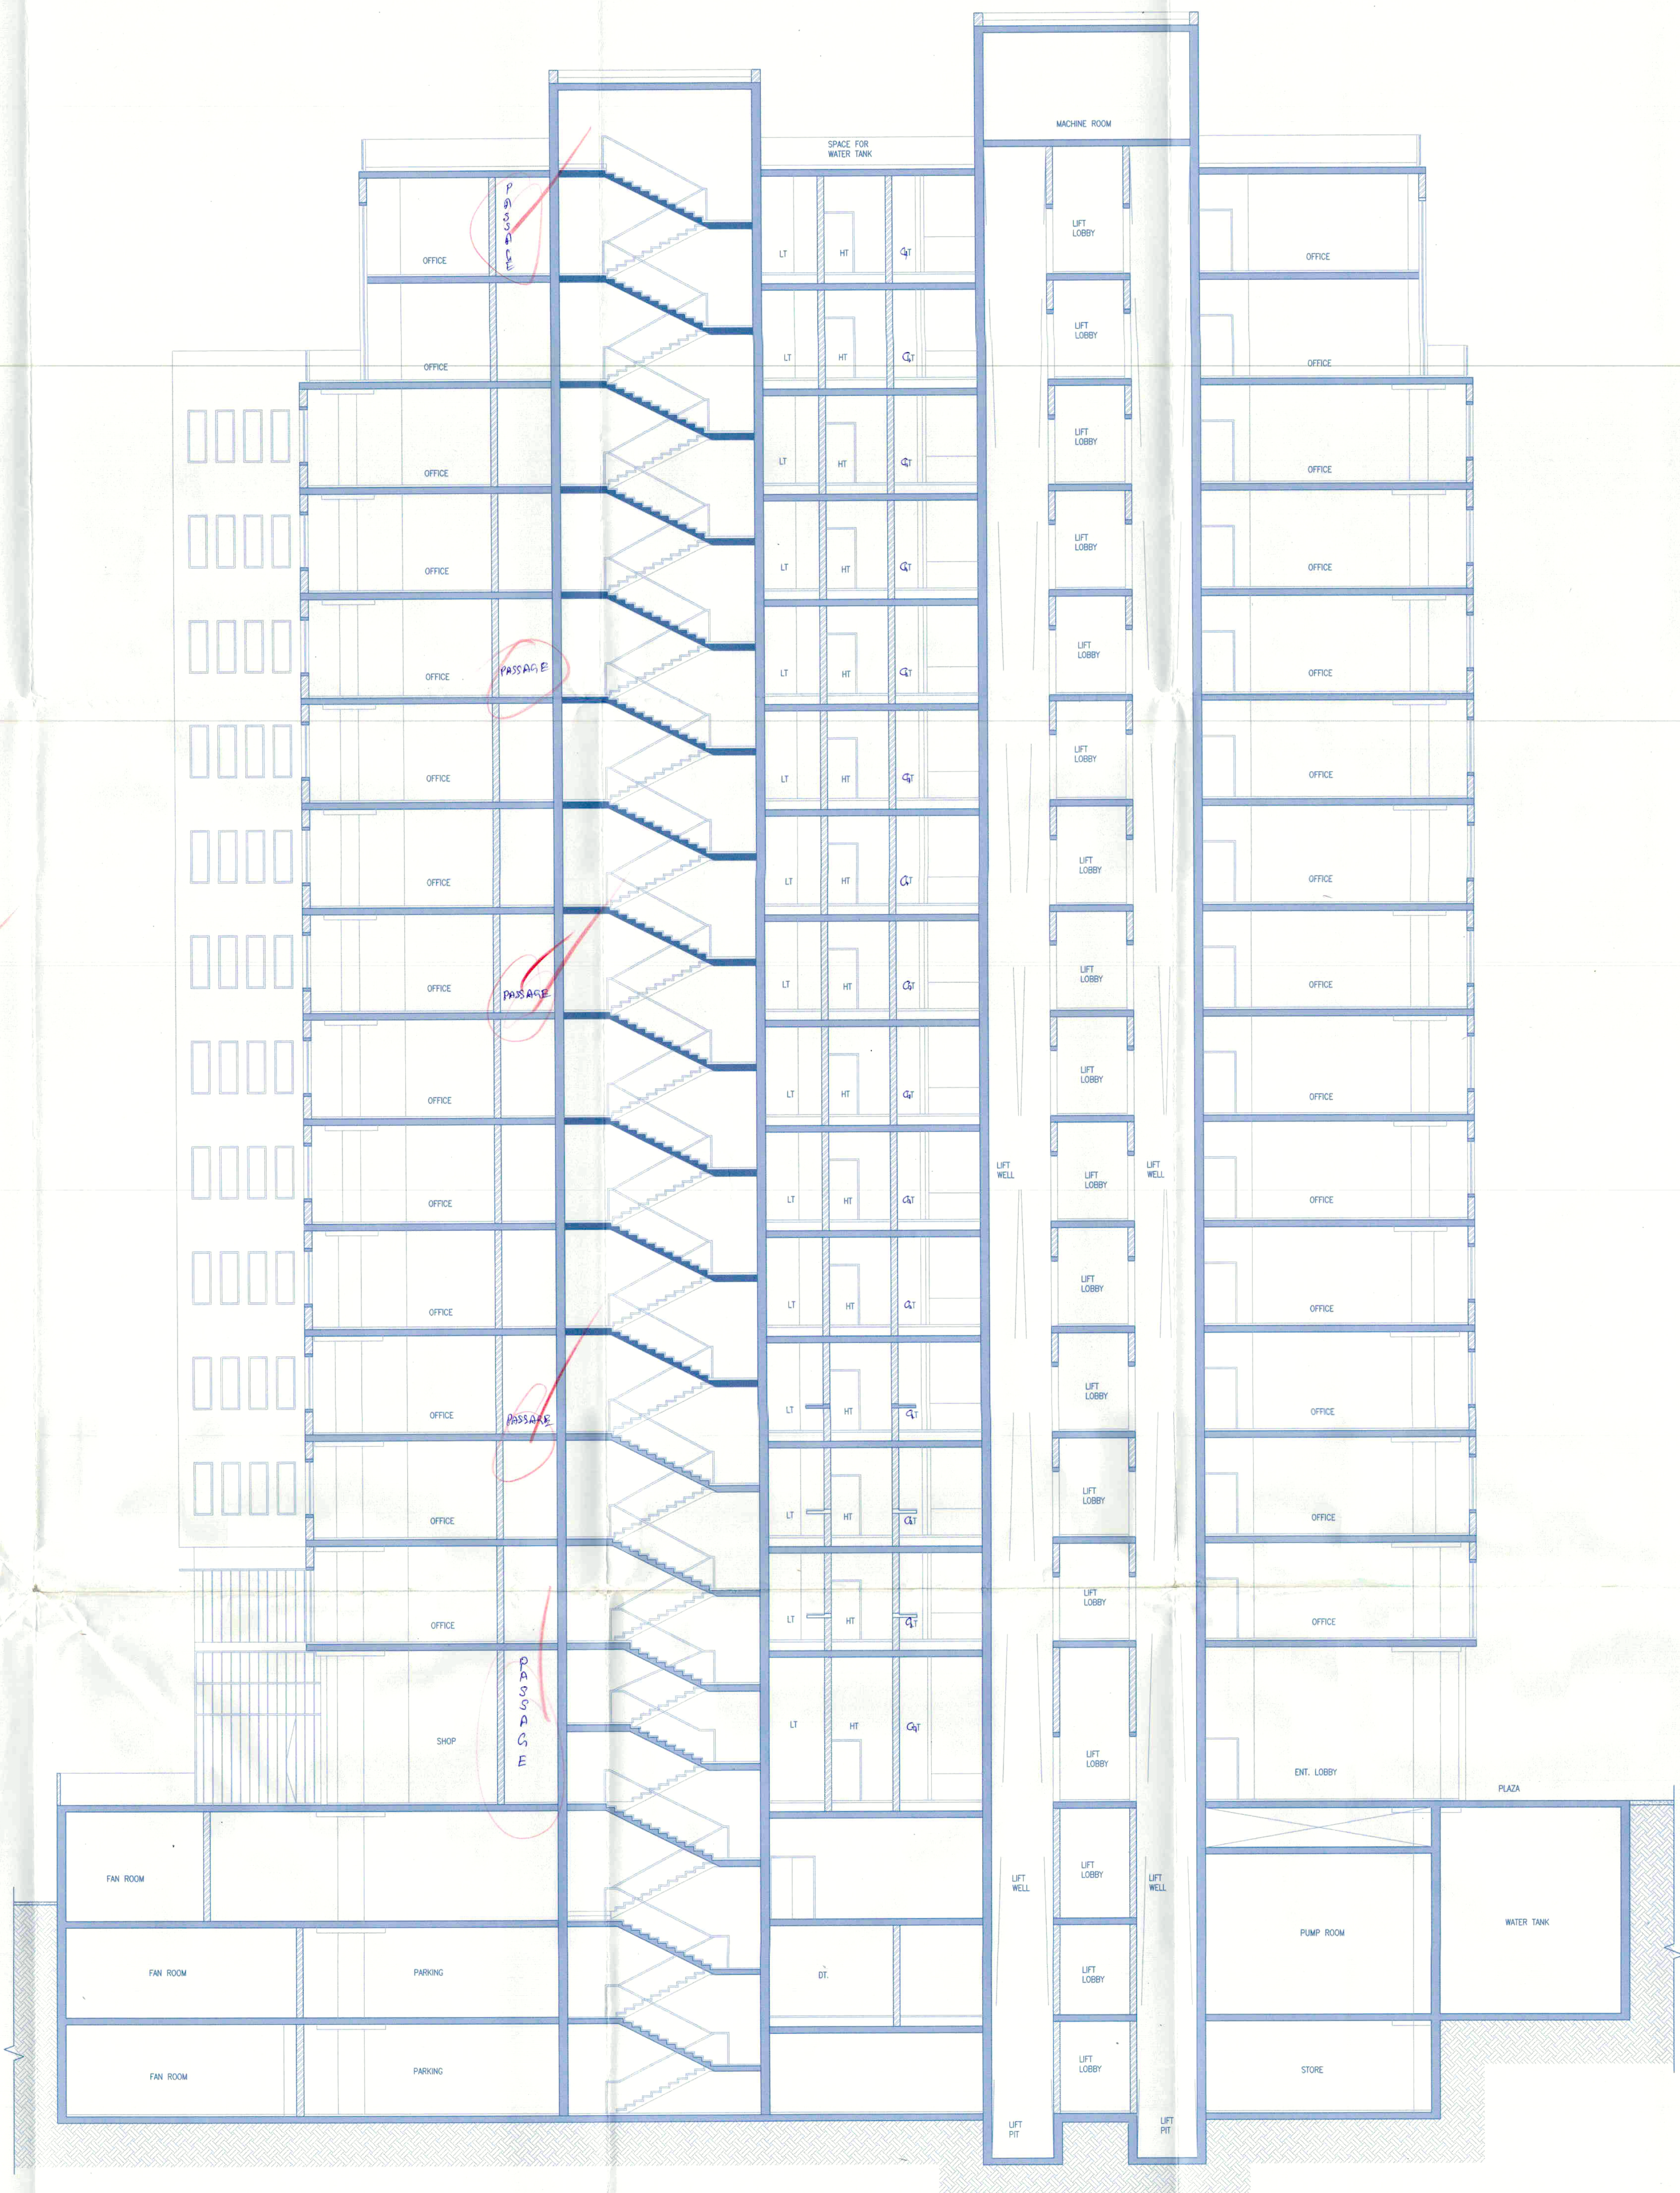


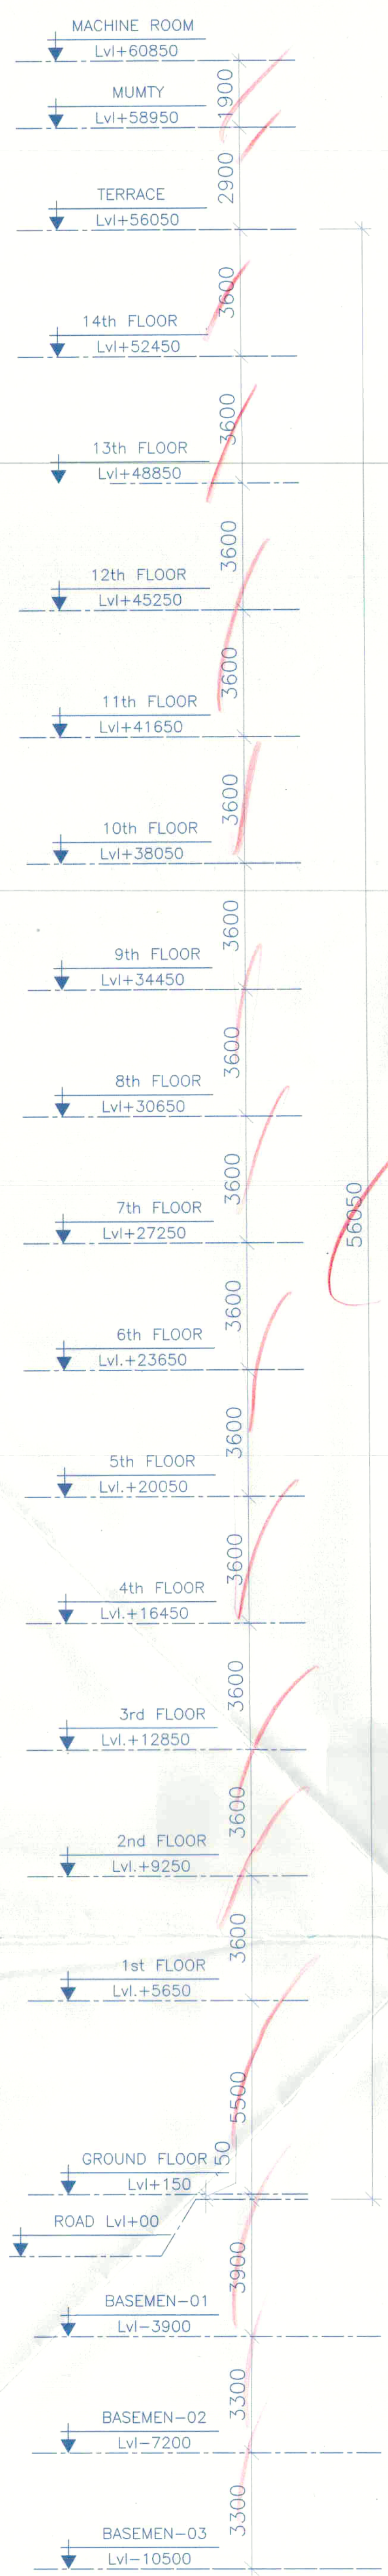

OFFICE TOWER
SECTION-02

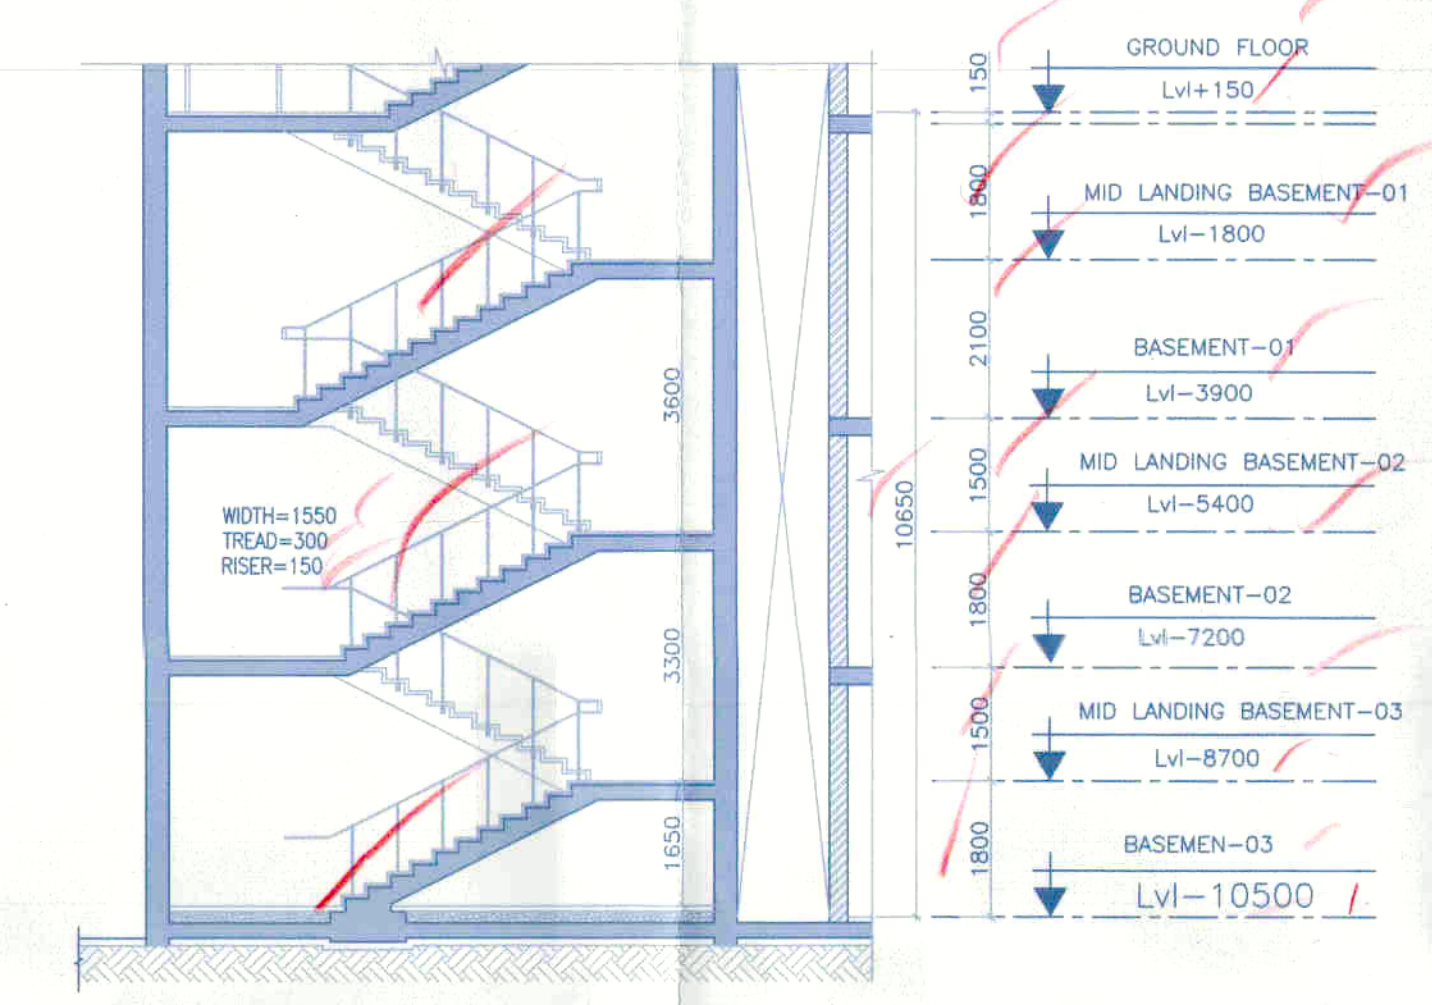

OFFICE TOWER
STAIRCASE SECTION-05

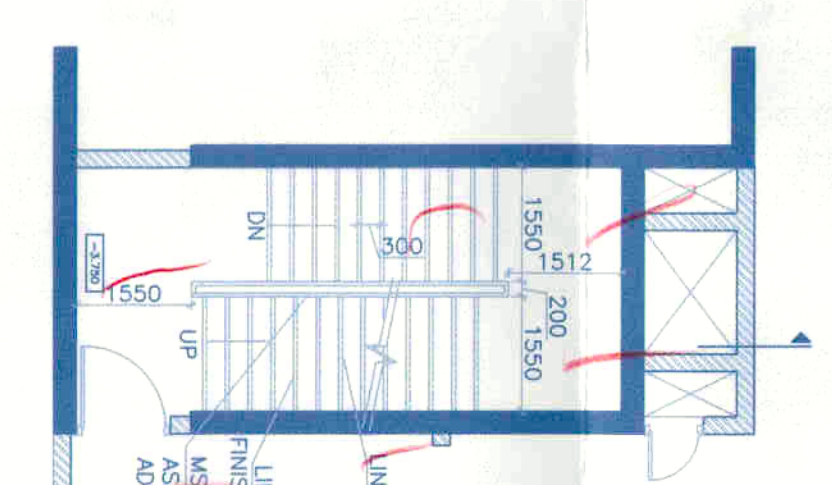

OFFICE TOWER
STAIRCASE PLAN-05

Note :-

1. BUILDING WILL BE DESIGNED (STRUCTURES) AS PER RELEVANT IS CODES FOR EARTH QUAKE RESISTANCE.
2. THE BUILDING COMPLY WITH FIRE NORMS.

LEGEND :-


Project:

PROPOSED COMMERCIAL COLONY AREA MEASURING 2.961 ACRES. (LICENCE NO. 110 OF 2010, DATED 29-12-2010) IN SECTOR-82-A, GURGAON MANESAR URBAN COMPLEX BEING DEVELOPED BY SH. TEJPAL S/O SH. BADAM SINGH AND SMT. SAKUNTALA DEVI W/O SH. TEJPAL IN COLLABORATION WITH M/S VATIKA LTD.

Associate Architects





RSMS ARCHITECTS PVT. LTD.
69, Nora Niwas Bhawani Kunj
(Behind D2), Vasant Kunj,
New Delhi-110070.
Tel.: 011-26898616, 26898617
www.rsms-arch.com

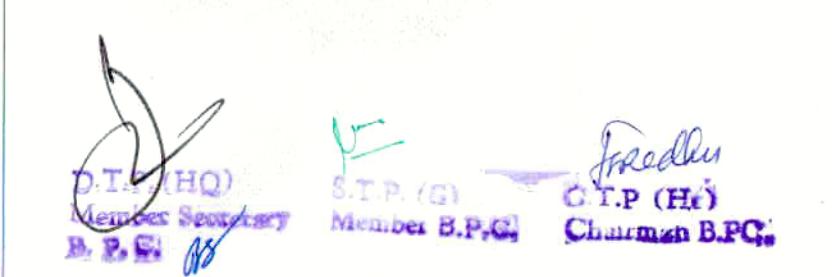

ARCHITECT'S SEAL
& SIGNATURE

OWNER'S SEAL
& SIGNATURE

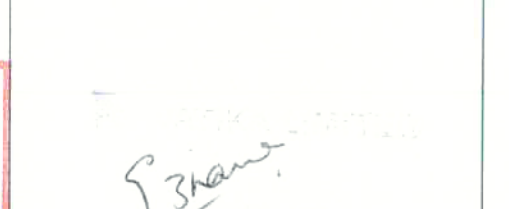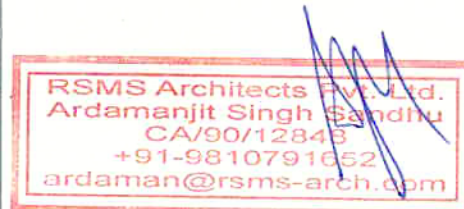

JULY-2011

Scale : 1:100

N

Drawing Title:-

SECTION-2, STAIRCASE
PLAN & SECTION-05
BLOCK-D

Drawing No:-

D-09

VATIKA TOWN SQUARE