


 AMOLIK INFRASTRUCTURE PVT. LTD.

 A.I.C. (P)O.

 Member B.P.C.

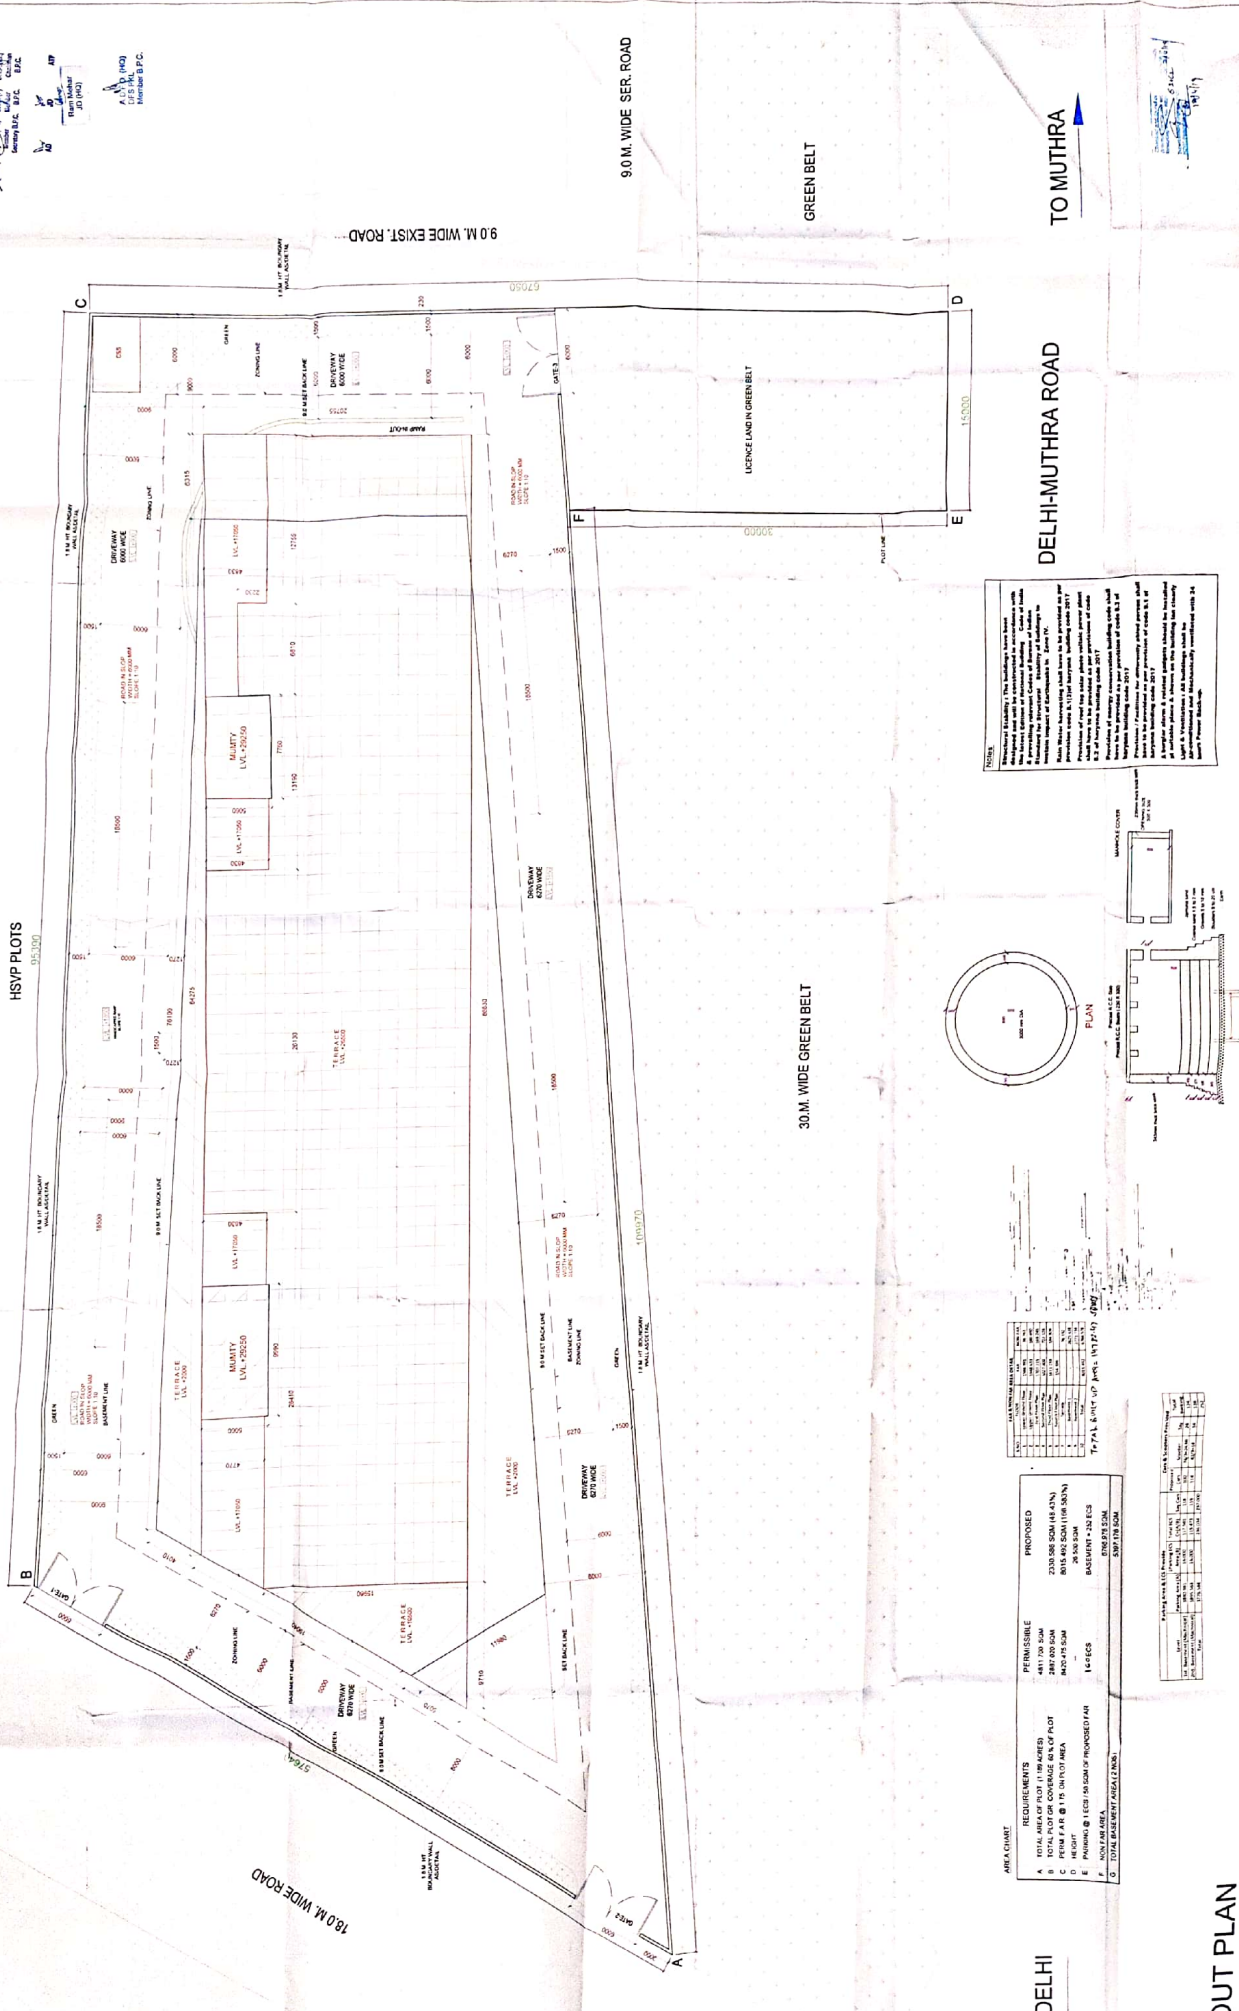

NOTES:



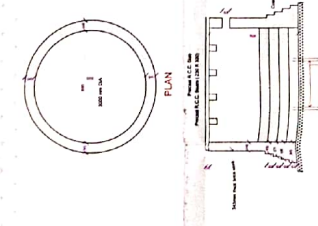

REQUIREMENTS	PROPOSED


TO DELHI

DELHI-MUTHRA ROAD

TO MUTHRA

LAYOUT PLAN

PROPOSED BLDG. PLAN OF
 COMMERCIAL COLONEY AREA MEASURING 1.189 ACRES
 (LICENCE NO.-63 OF 2018 DATED 14.09.2018) IN SECTOR 28 , FARIDABAD BEING
 DEVELOPED BY AMOLIK INFRASTRUCTURE PVT. LTD

ARCHITECTS -
GARG & ASSOCIATES
 ARCHITECTS ENGINEERS PLANNERS
 4B, REGAL BUILDING, CONN PLACE
 NEW DELHI - 110001
 PHONE 011-23742809, 23742808, 999885012

DATE: _____
 SCALE: 1:100
 SHEET NO: 01

ARCHITECTS SIGN: _____
 OWNERS SIGN: _____

From

Chief Town Planner, Haryana-cum-Chairman,
Building Plan Approval Committee,
O/o Director, Town & Country Planning Department, Haryana,
Nagar Yojna Bhawan, Block 3A, Madhya Marg Sector-18A, Chandigarh.
Tele-Fax: 0172-2548475; Tel.: 0172-2549851,
E-mail: tcpharyana6@gmail.com
Website www.tcpharyana.gov.in

To

Amolik infrastructure Pvt. Ltd
Regd office, 14/3, 2nd floor, Mathura Road
Faridabad, Haryana

Memo No. ZP-1286/JD(RM)/2019/ 27981 Dated: 14-11-2019

Subject: - Approval of building plans of Commercial Colony measuring 1.189 acres (Licence No. 63 of 2018 dated 14.09.2018) in Sector-28, Faridabad being developed by Amolik infrastructure Pvt. Ltd.

Reference your letter dated 05.02.2019 for permission to erect the buildings in commercial complex over an area measuring 1.189 acres (Licence No. 63 of 2018 dated 14.09.2018) in Sector-28, Faridabad in accordance with the plans submitted with it.

Permission is hereby granted for the aforesaid construction subject to the provisions of the Punjab Scheduled Roads & Controlled Areas Restriction of Unregulated Development Act, 1963 and Haryana Building Code-2017 subject to the following amendments, terms and conditions:-

1. The plans are valid for a period of 2 years of the buildings less than 15.00 meters in height and 5 years for the multistoried buildings from the date of issuance of sanction, subject to validity of licenses granted for this scheme.
2. The structural responsibility of the construction shall be entirely of the Owner/ supervising Architect/ Engineer of the scheme.

Further that: -

- a) The building shall be constructed in accordance to the Structure Design submitted by you and as prepared by Structure Engineer and certified by Proof Consultant on prescribed FORM BR-V (A2), as per the provisions of NBC and relevant IS Code for all seismic load, all dead and live loads wind pressure and structural safety from earthquake of the intensity expected under Zone-IV.
- b) All material to be used for erection of building shall conform to I.S.I. and N.B.C. standards.

staircases shall be built of the fire resisting material as per standard specification.

- d) The roof slab of the basement external to the buildings if any shall be designed/ constructed to take the load of fire tender up to 45 tones.

3. FIRE SAFETY:

(i) The colonizer and the Supervising Architect of the project shall be entirely responsible for making provisions of fire safety and fire-fighting measures and shall abide by all fire safety bye laws.

(ii) That you shall get approved the fire-fighting scheme in accordance with the section 15 of The Haryana Fire Safety Act, 2009 and directions issued by the Director, Haryana Fire Services, before starting the construction work at site.

4. No addition and alteration in the building plans/ layout plan shall be made without the prior approval of DTCP. Further only figured dimensions shall be followed and in case of any variation in the plans, prior approval of DTCP shall be pre-requisite.

5. That you shall furnish the service plan/estimate of this scheme in accordance with approved building plans.

6. Based on the actual estimated cost of internal development of the Group Housing Colony you shall furnish additional bank guarantee, if required, before approval of service plan estimates.

7. The revenue Rasta if any passing through the site shall be kept unobstructed.

8. If any infringement of byelaws remains unnoticed, the Department reserves the right to amend the plan as and when any such infringement comes to its notice after giving an opportunity of being heard and the Department shall stand indemnified against any claim on this account.

9. The layout showing the electric installation shall have to be got approved from the Chief Electrical Inspector before execution of work at site.

10. No person shall occupy or allow any other person to occupy any new building or part thereof for any purpose whatsoever until such building or part thereof has been certified by the Director or any person authorized by him in this behalf as having been completed in accordance with the permission granted and an occupation certificate in prescribed form has been duly issued in your favour.

11. You shall apply for occupation certificate as per the provisions of Code 4.10 of the Haryana Building Code-2017 which shall be accompanied by

- (i) Structural stability certificate duly signed by the recognized Architect & Structural Engineer.
 - (ii) A clearance from Fire Safety point of view from the competent authority.
12. The basement shall be used for parking and services as prescribed in the approved zoning plan and building plans. The parking lots shall form part of common areas along with other common uses or as provided, in the declaration to be filed under Apartment Ownership Act, 1983.
13. You shall comply with the conditions laid down in the Memo No. SE(HQ)/SDE(HQ)/SDM(HQ)/2019/62062 dated 02.04.2019 of Superintending Engineer (HQ), HSVP, Panchkula (Copy enclosed).
14. You shall comply with the conditions laid down in the Memo No. DGFS/SF/2019/239/28174 dated 10.06.2019 of Assistant Divisional Fire Officer (HQ), O/o Directorate of Fire Services ULB, Haryana, Panchkula.
15. GENERAL: -
 - (i) That the colonizer/owner shall obtain the clearance/NOC as per the provisions of the Notification No. S.O. 1533 (E) dated 14.9.2006 issued by Ministry of Environment and Forests, Government of India before starting the construction/execution of development works at site.
 - (ii) That the rain water harvesting system shall be provided as per Central Ground Water Authority norms/Haryana Govt. notification as applicable.
 - (iii) That the coloniser/owner shall use only Light-Emitting Diode lamps (LED) fitting for internal lighting as well as Campus lighting.
 - (iv) That the coloniser/owner shall ensure the installation of Solar Photovoltaic Power Plant as per the provisions of order No. 22/52/2005-5Power dated 21.03.2016 issued by Haryana Government Renewable Energy Department.
 - (v) That the coloniser/owner shall strictly comply with the directions issued vide Notification No. 19/6/2016-5P dated 31.03.2016 issued by Haryana Government Renewable Energy Department.
 - (vi) That you shall deposit the labour cess in future, time to time as per construction of work done at site.
 - (vii) That if any, site for Electric Sub Station is required, same will be provided by you in the colony.
 - (viii) That provision of parking shall be made within the area earmarked

- (ix) The responsibility of laying and maintaining (including quality and design etc.) of internal public health services shall be entirely of the owner/supervising architect/engineer of the scheme.
- (x) That you shall follow provisions of section 46 of 'The Persons with Disabilities (Equal Opportunities, protection of Rights and full Participation) Act, 1995' which includes construction of Ramps in public buildings, adaption of toilets for wheel chair users, Braille symbols and auditory signals in elevators or lifts and other relevant measures for Hospitals, Primary Health Centre and other medical care and rehabilitation units.
- (xi) That you shall submit electric service plan estimate for approval to concerned power utility under intimation to this office within 30 days from the issuance of this letter & get the electrical service plan estimates/power load requirement approved from the concerned power utility.

16. Environment: That you shall strictly comply with the directions of MOEF Guidelines, 2010 while raising construction. In addition, you shall comply with the instructions of Director, Town & Country Planning, Haryana, Chandigarh issued vide order dated 14.05.2015, available on the Departmental Website www.tcpharyana.gov.in at URL :[https://tcpharyana.gov.in/Policy/Misc392%](https://tcpharyana.gov.in/Policy/Misc392%200A%20No.%2021%20of%202014%20Vardhaman%20Kaushik%20Vs.%20UOI_ors.pdf)

[200A%20No.%2021%20of%202014%20Vardhaman%20Kaushik%20Vs.%20UOI_ors.pdf](https://tcpharyana.gov.in/Policy/Misc392%200A%20No.%2021%20of%202014%20Vardhaman%20Kaushik%20Vs.%20UOI_ors.pdf) in compliance of the orders dated 10.04.2015 passed by Hon'ble National Green Tribunal in OA No. 21 of 2014, which are as under:

- (i) You shall put tarpaulin on scaffolding around the area of construction and the building. You are also directed that you shall not store any construction material particularly sand on any part of the street/roads.
- (ii) The construction material of any kind that is stored in the site will be fully covered in all respects so that it does not disperse in the Air in any form.
- (iii) All the construction material and debris shall be carried in the trucks or other vehicles which are fully covered and protected so as to ensure that the construction debris or the construction material does not get dispersed into the air or atmosphere, in any form whatsoever.
- (iv) The dust emissions from the construction site should be completely controlled and all precautions taken in that behalf.


- (vi) Every worker working on the construction site and involved in loading, unloading and carriage of construction material and construction debris shall be provided with mask to prevent inhalation of dust particles.
- (vii) Every owner and or builder shall be under obligation to provide all medical help, investigation and treatment to the workers involved in the construction of building and carry of construction material and debris relatable to dust emission.
- (viii) It shall be the responsibility of every owner/builder to transport construction material and debris waste to construction site, dumping site or any other place in accordance with rules and in terms of Hon'ble NGT order dated 10.04.2015 referred above.
- (ix) All to take appropriate measures and to ensure that the terms and conditions of the Hon'ble NGT order dated 10.04.2015 referred above in OA No. 21 of 2014 and the earlier orders passed in said case should strictly comply with by fixing sprinklers, creations of green air barriers.
- (x) Compulsory use of wet jet in grinding and stone cutting.
- (xi) Wind breaking walls around construction site.
- (xii) That you shall ensure that least dust has emitted into air/atmosphere and all steps are taken to prevent the same.
- (xiii) That all the builders, who are building commercial, residential complexes which are covered under the EIA Notification of 2006, shall provide green belt around the building that they construct and compliance of the same shall be ensured prior to issuance of occupancy certificate. The width of green belt will be kept 1.5 meter along boundary wall within site, along periphery.
- (xiv) If any person, owner and or builder is found to be violating any of the conditions stated in this order and or for their non-compliance such person, owner, builder shall be liable to pay compensation of ₹ 50,000/- per default in relation to construction activity at its site and ₹ 5,000/- for each violation during carriage and transportation of construction material, debris through trucks or other vehicles, in terms of Section 15 of the NGT Act on the principle of Polluter Pay. Such action would be in addition not in derogation to the other action that the Authority made take against such builder, owner, person and

(xvi) It is made clear that even if construction is seeking Environmental Clearance under the EIA notification 2006 and after taking other travel but is being carried out without taking the preventive and protective environmental steps as stated in above said order dated 10.04.2015 passed by NGT and MOEF guidelines, 2010, the State Government, SPCB and any officer of any Department as afore-stated shall be entitled to direct stoppage of work.

17. You shall convey the ultimate power load requirement to the HVPN Department within a month from the issuance of this letter.
18. That the colonizer will submit the soft copy of the approved building plans of this scheme within one week to this office from the issuance of this letter.

This sanction will be void abinitio, if any of the conditions mentioned above are not complied with.

DA/As above & One set of Building Plans

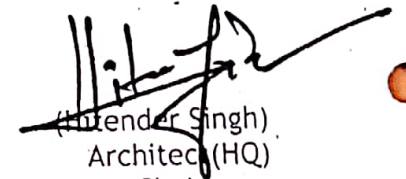

(Hitender Singh)
Architect (HQ)

For: Chief Town Planner, Haryana-cum-Chairman,
Building Plan Approval Committee,
Town & Country Planning Department,
Haryana, Chandigarh.

Endst. No. ZP-1286/JD(RM)/2019/ _____

Dated:- _____

A copy is forwarded to the following for information: -

1. Haryana State Pollution Control Board, Panchkula with the request that the compliance of the instructions issued by NGT shall be monitored and strict compliance to be ensured.
2. MD, HVNL, Planning Directorate, Shakti Bhawan, Sector-6, Panchkula with request to assess the power utility site requirement as per ultimate power load requirement.
3. Senior Town Planner, Faridabad.
4. Superintending Engineer (HQ) HSVP, Panchkula.
5. District Town Planner, Faridabad alongwith one set of approved building plan.
6. Nodal Officer, Website Updation.
7. Fire Officer O/o Director, Urban Local Bodies, Haryana, Panchkula

Encl: as above



(Hitender Singh)
Architect (HQ)

For: Chief Town Planner, Haryana-cum-Chairman,
Building Plan Approval Committee,
Town & Country Planning Department,