


ANNEXURE-2.09

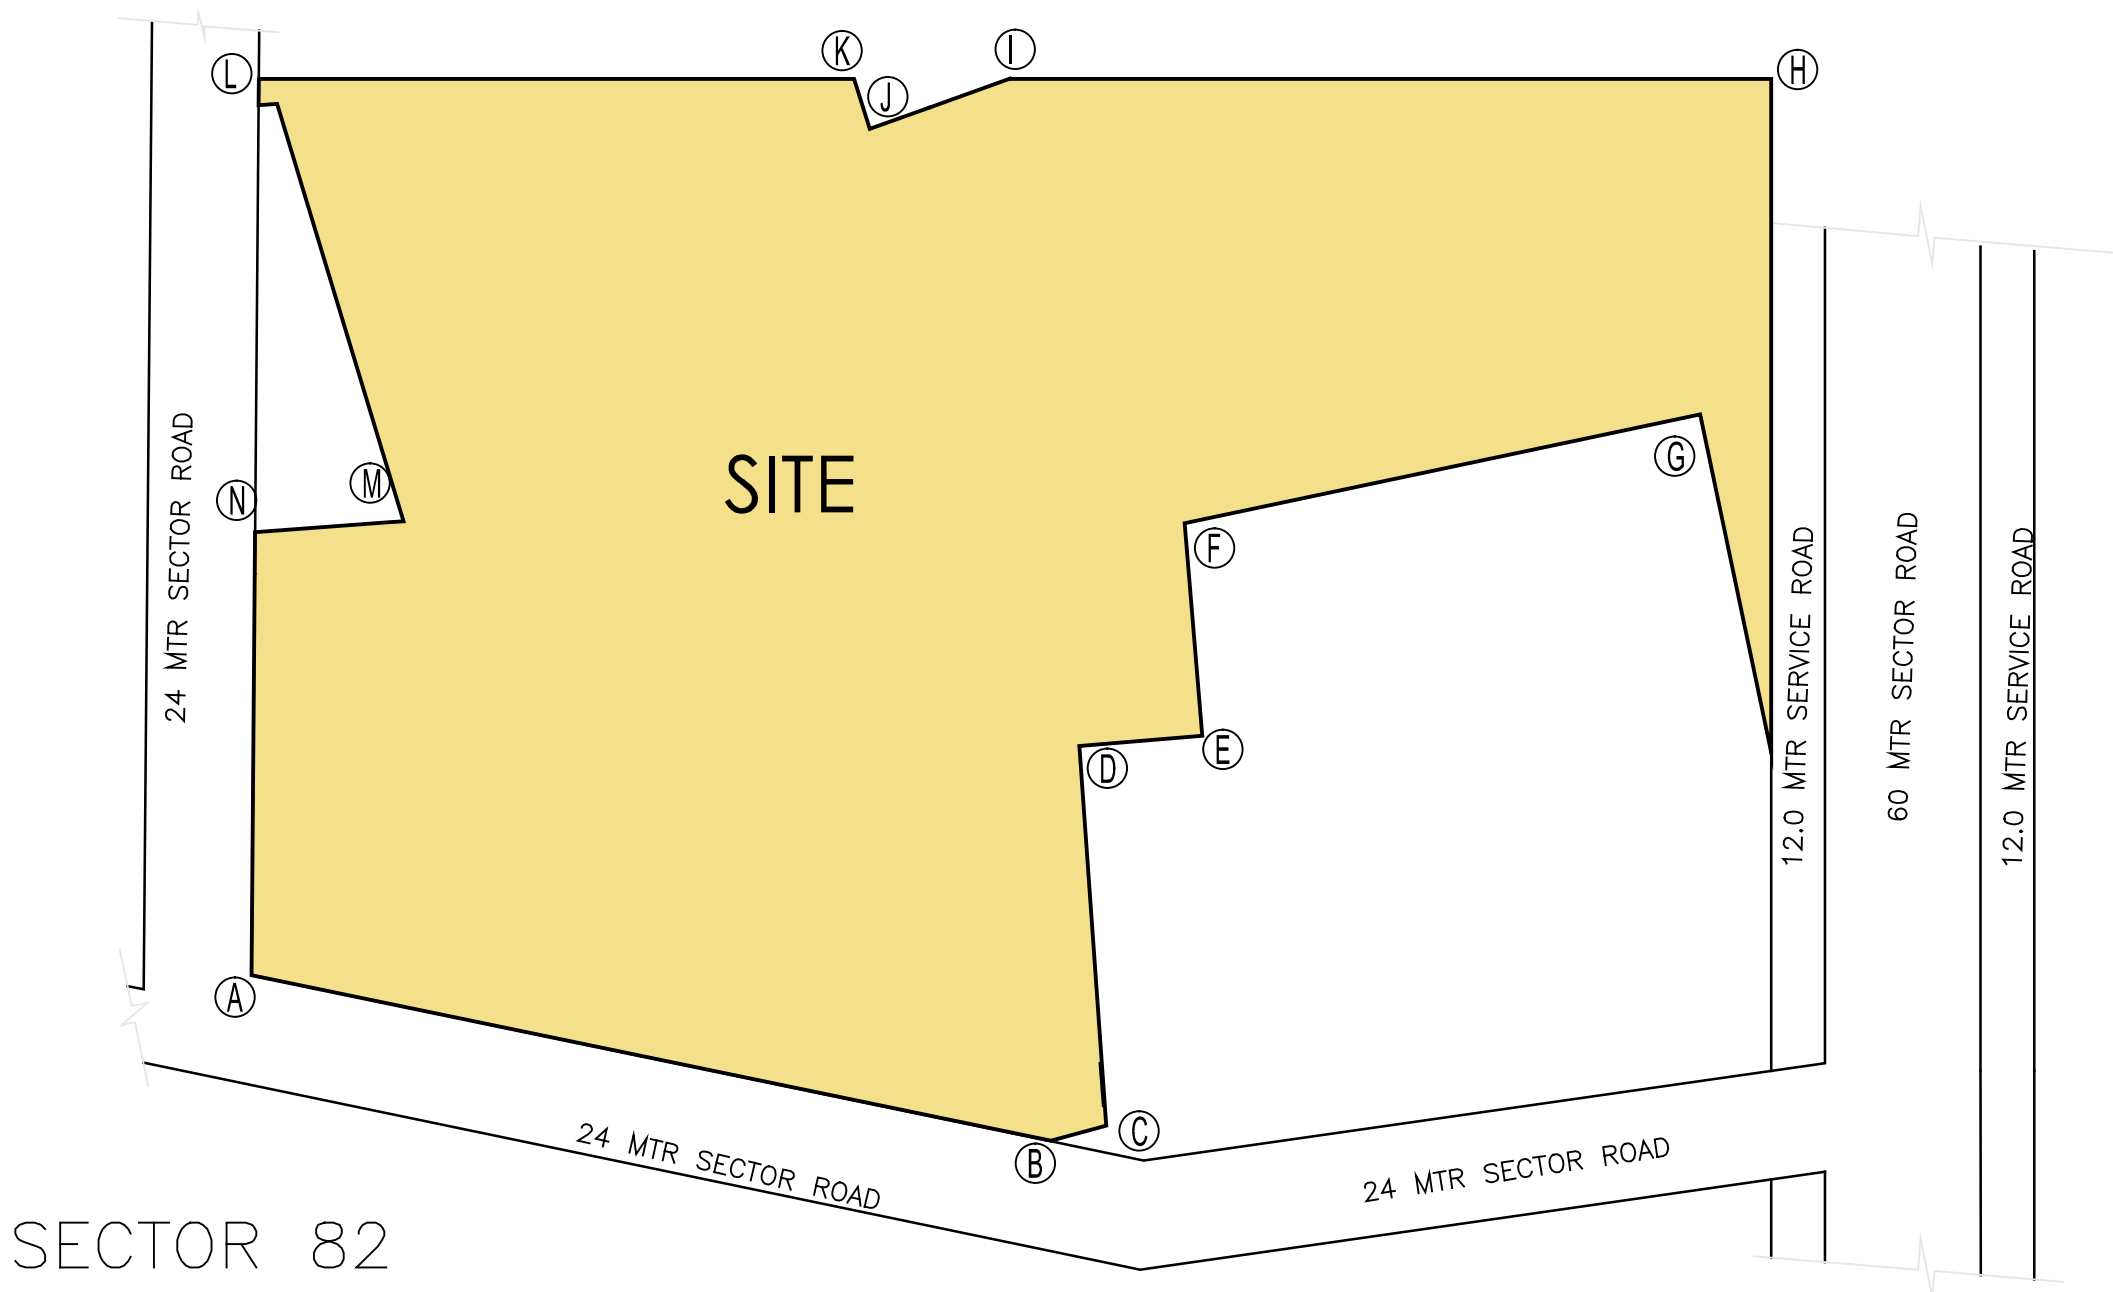

VATIKA SOVEREIGN NEXT		
	LATITUDE	LONGITUDE
A	28°23'14.84"N	76°58'2.80"E
B	28°23'16.84"N	76°58'7.22"E
C	28°23'17.37"N	76°58'7.33"E
D	28°23'18.73"N	76°58'5.83"E
E	28°23'19.34"N	76°58'6.27"E
F	28°23'20.20"N	76°58'5.22"E
G	28°23'22.71"N	76°58'7.60"E
H	28°23'24.27"N	76°58'6.07"E
I	28°23'21.35"N	76°58'2.50"E
J	28°23'20.25"N	76°58'2.22"E
K	28°23'20.48"N	76°58'1.57"E
L	28°23'18.67"N	76°57'59.34"E
M	28°23'17.23"N	76°58'1.79"E
N	28°23'16.67"N	76°58'1.17"E

LOCATION PLAN- SOVEREIGN NEXT