


EMERALD HILLS

STREET LIGHT PLAN

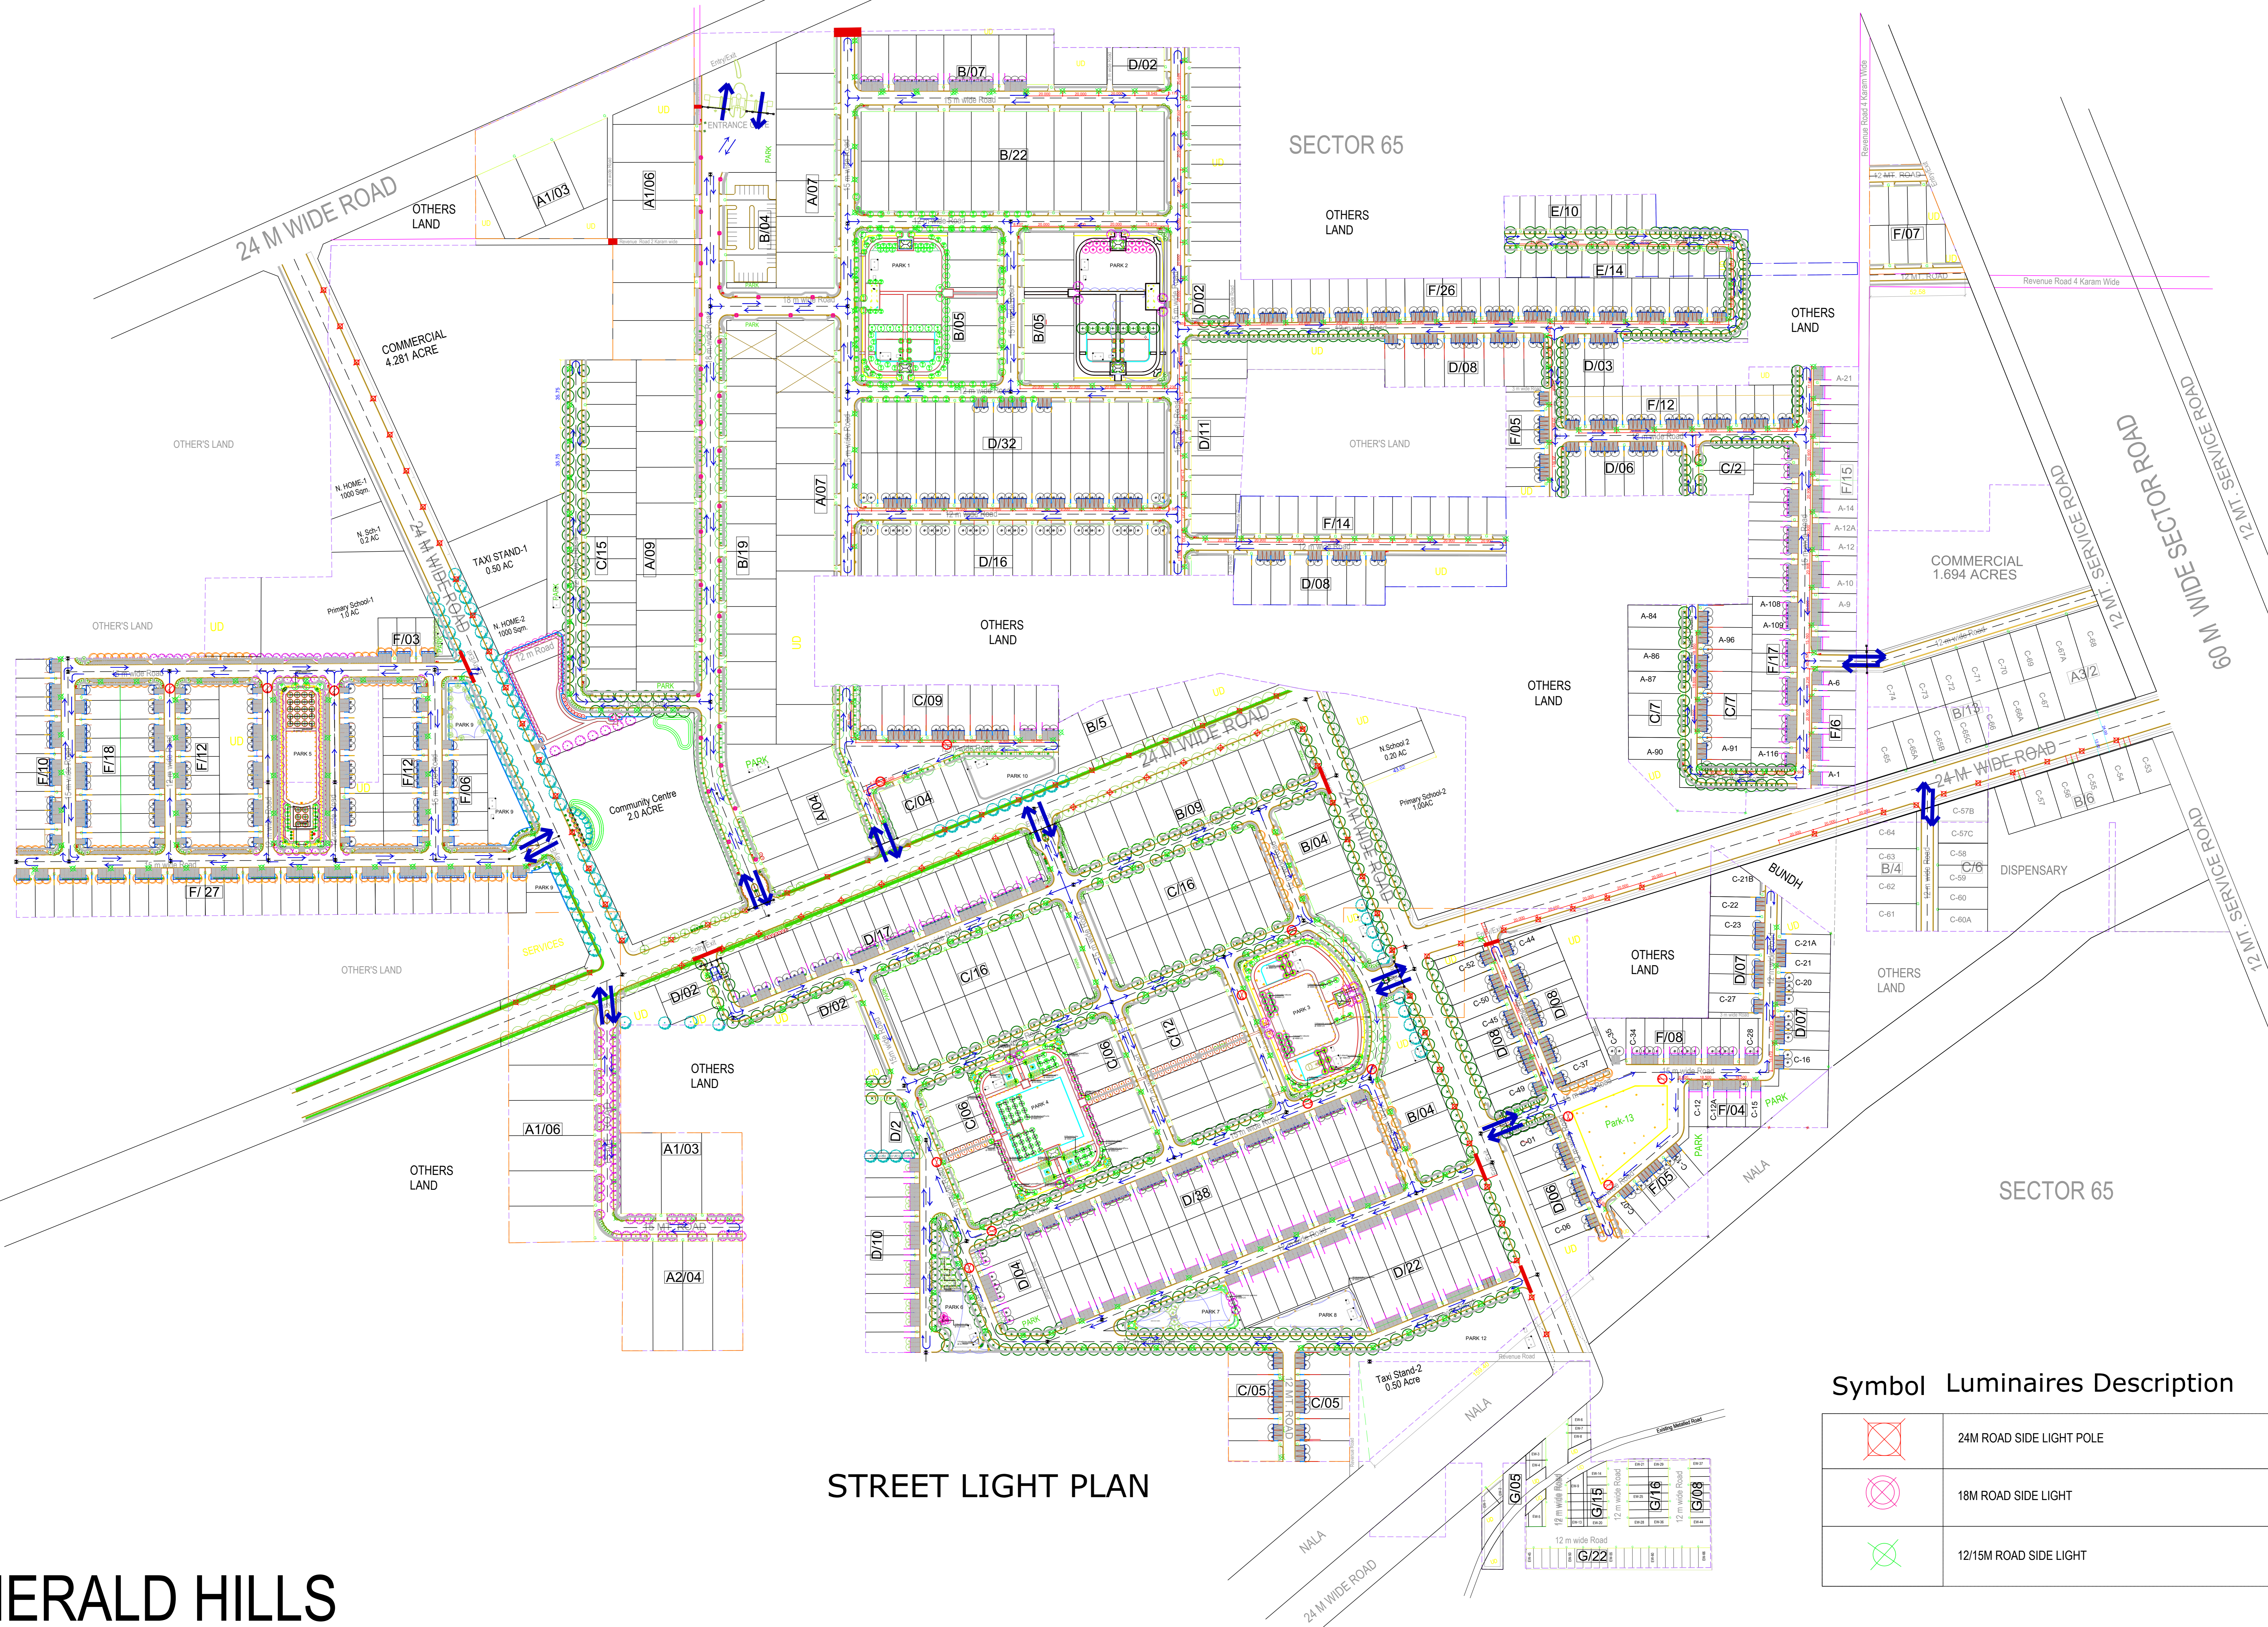

Symbol Luminares Description

Symbol	Luminares Description
	24M ROAD SIDE LIGHT POLE
	18M ROAD SIDE LIGHT
	12/15M ROAD SIDE LIGHT