


ANNEXURE-2.09

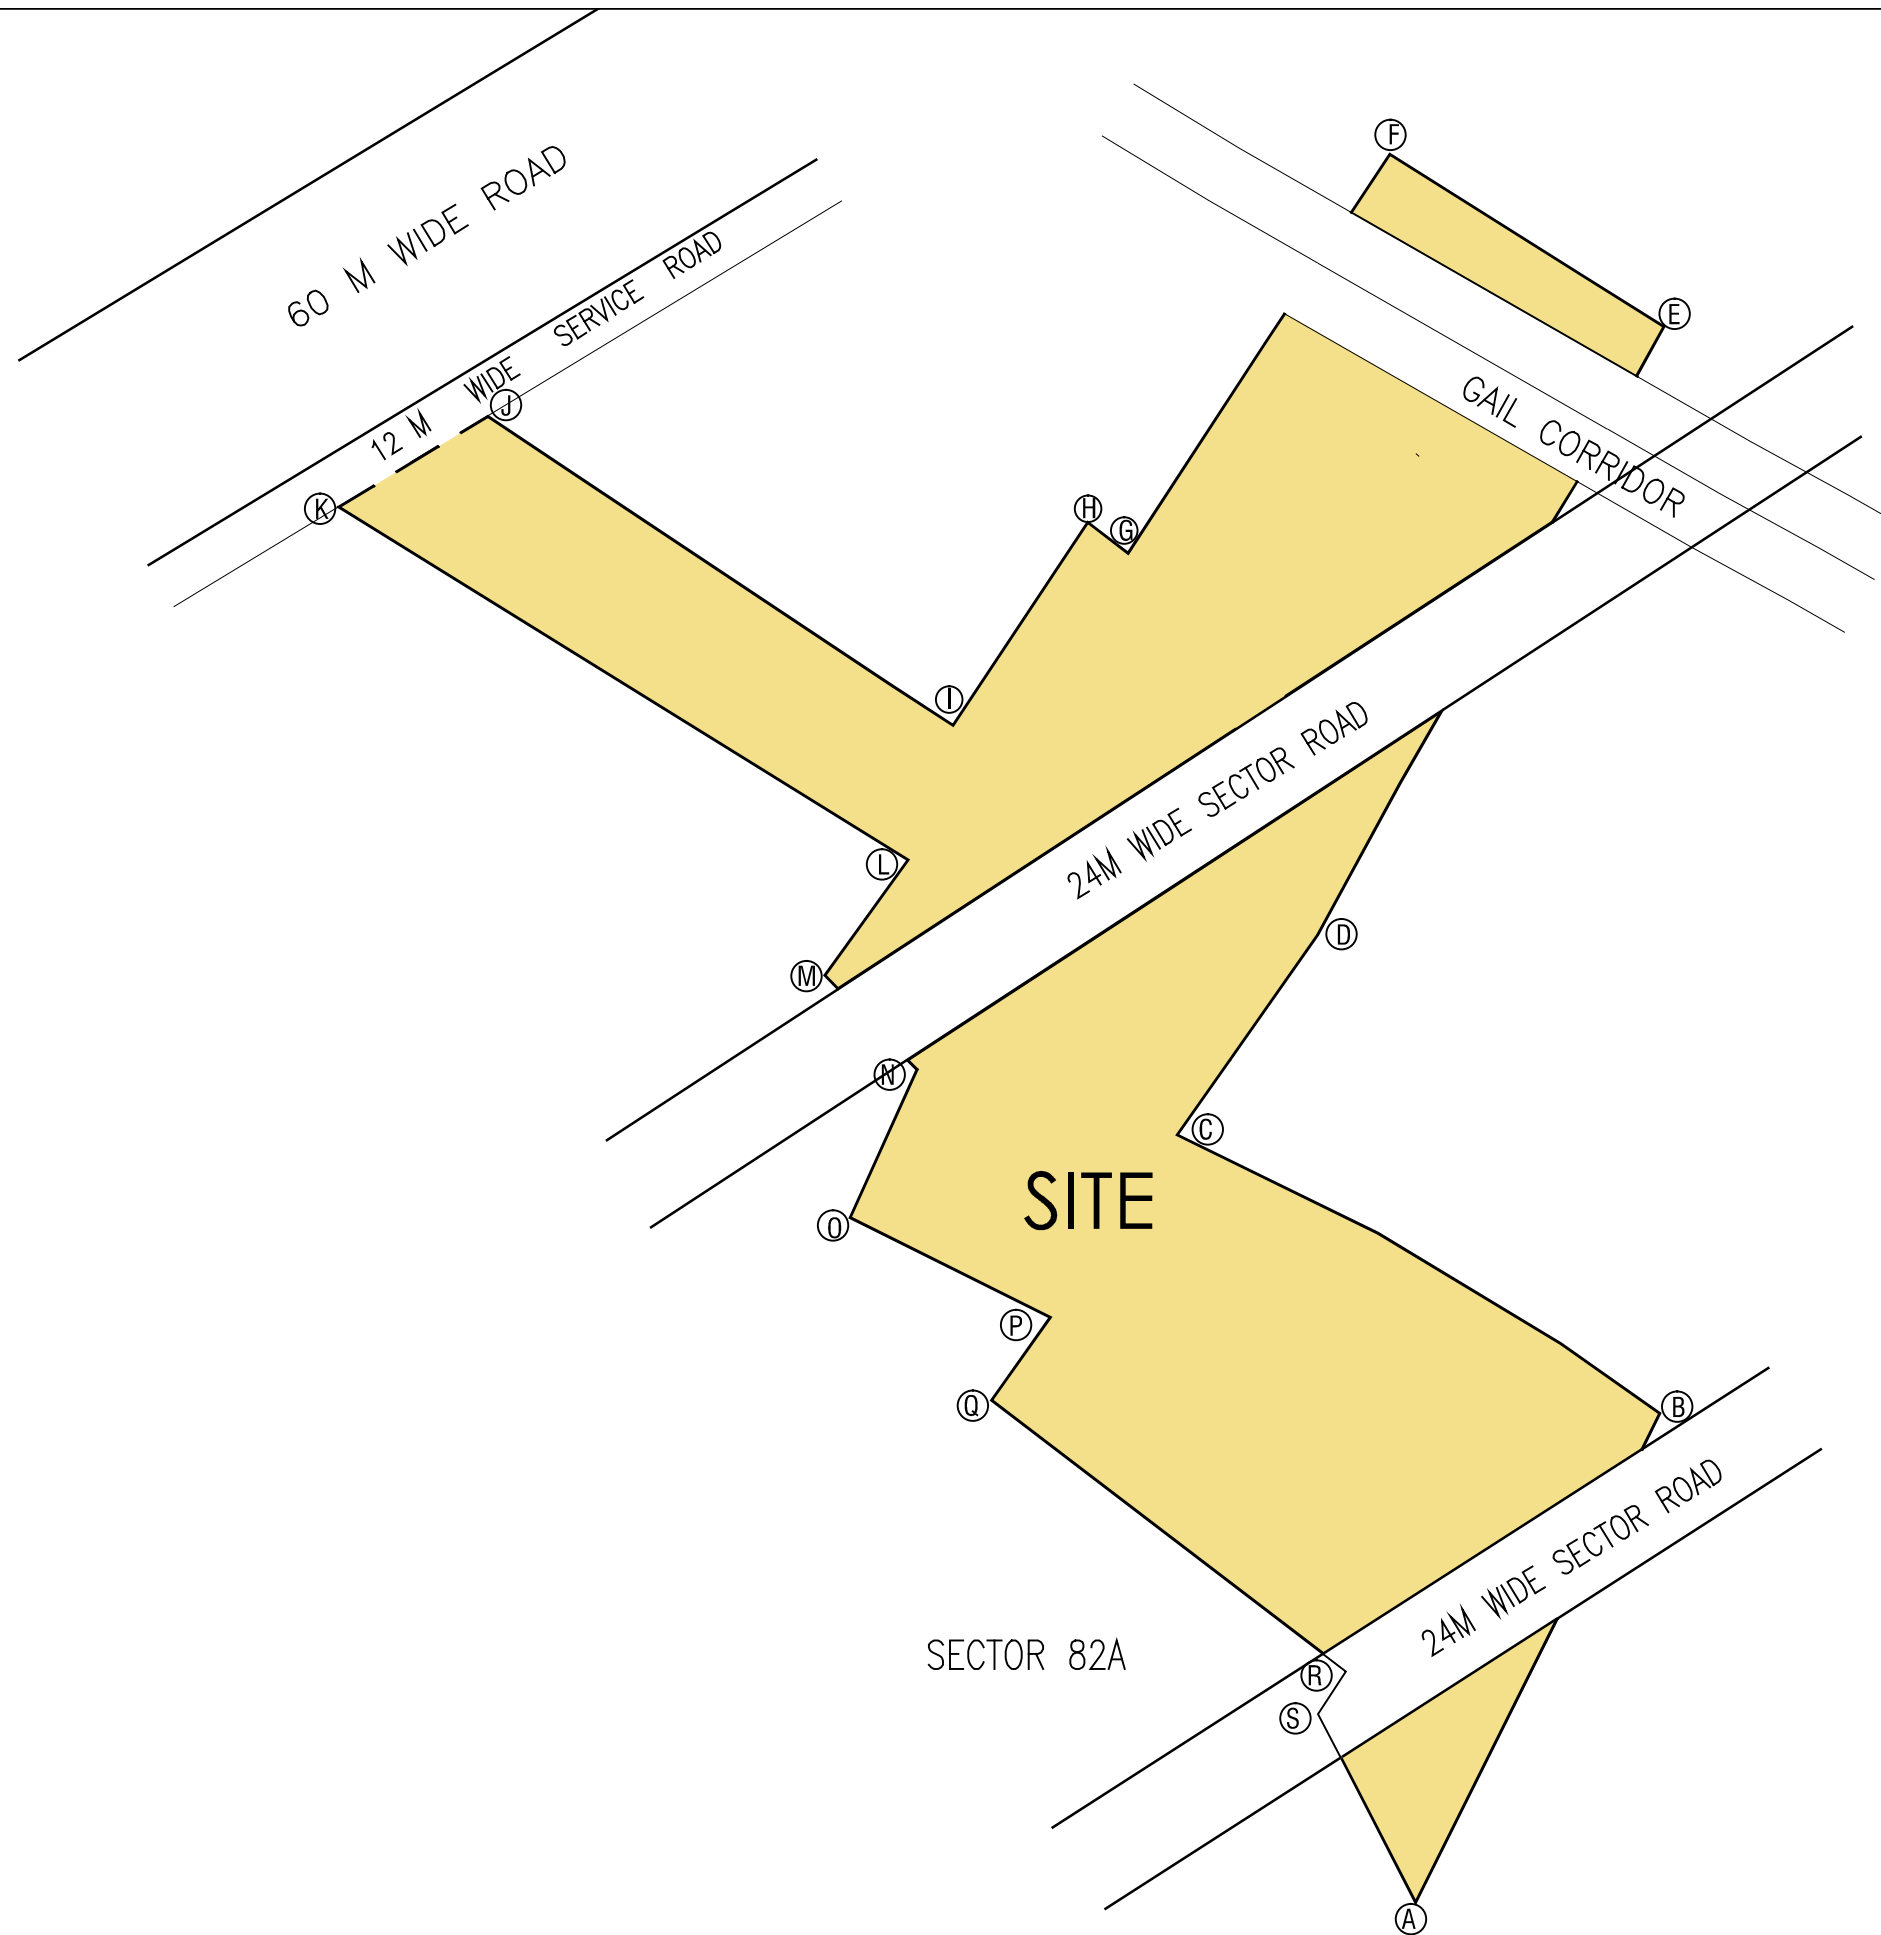

	Latitude	Longitude
A	28°23'3.73"N	76°57'44.35"E
B	28°23'7.39"N	76°57'47.17"E
C	28°23'9.92"N	76°57'43.49"E
D	28°23'12.64"N	76°57'45.46"E
E	28°23'16.16"N	76°57'47.80"E
F	28°23'17.61"N	76°57'45.46"E
G	28°23'14.56"N	76°57'42.76"E
H	28°23'14.90"N	76°57'42.20"E
I	28°23'13.55"N	76°57'41.19"E
J	28°23'15.64"N	76°57'37.40"E
K	28°23'15.15"N	76°57'36.03"E
L	28°23'12.60"N	76°57'40.66"E
M	28°23'11.68"N	76°57'40.40"E
N	28°23'11.11"N	76°57'40.92"E
O	28°23'9.92"N	76°57'39.91"E
P	28°23'8.74"N	76°57'41.81"E
Q	28°23'8.22"N	76°57'41.23"E
R	28°23'5.95"N	76°57'44.19"E
S	28°23'5.07"N	76°57'44.13"E

LOCATION PLAN- TRANQUIL HEIGHTS