


ANNEXURE-2.09

	Latitude	Longitude
A	28°28'5.00"N	77° 2'57.25"E
B	28°28'4.39"N	77° 3'2.34"E
C	28°27'55.68"N	77° 3'2.37"E
D	28°27'54.85"N	77° 3'4.91"E
E	28°27'54.12"N	77° 3'4.70"E
F	28°27'54.85"N	77° 3'2.97"E
G	28°27'53.84"N	77° 3'2.22"E
H	28°27'53.98"N	77° 2'59.91"E
I	28°27'52.99"N	77° 2'59.95"E
J	28°27'56.60"N	77° 2'55.17"E
K	28°27'56.92"N	77° 2'55.17"E
L	28°27'56.90"N	77° 2'57.31"E

SECTOR-16

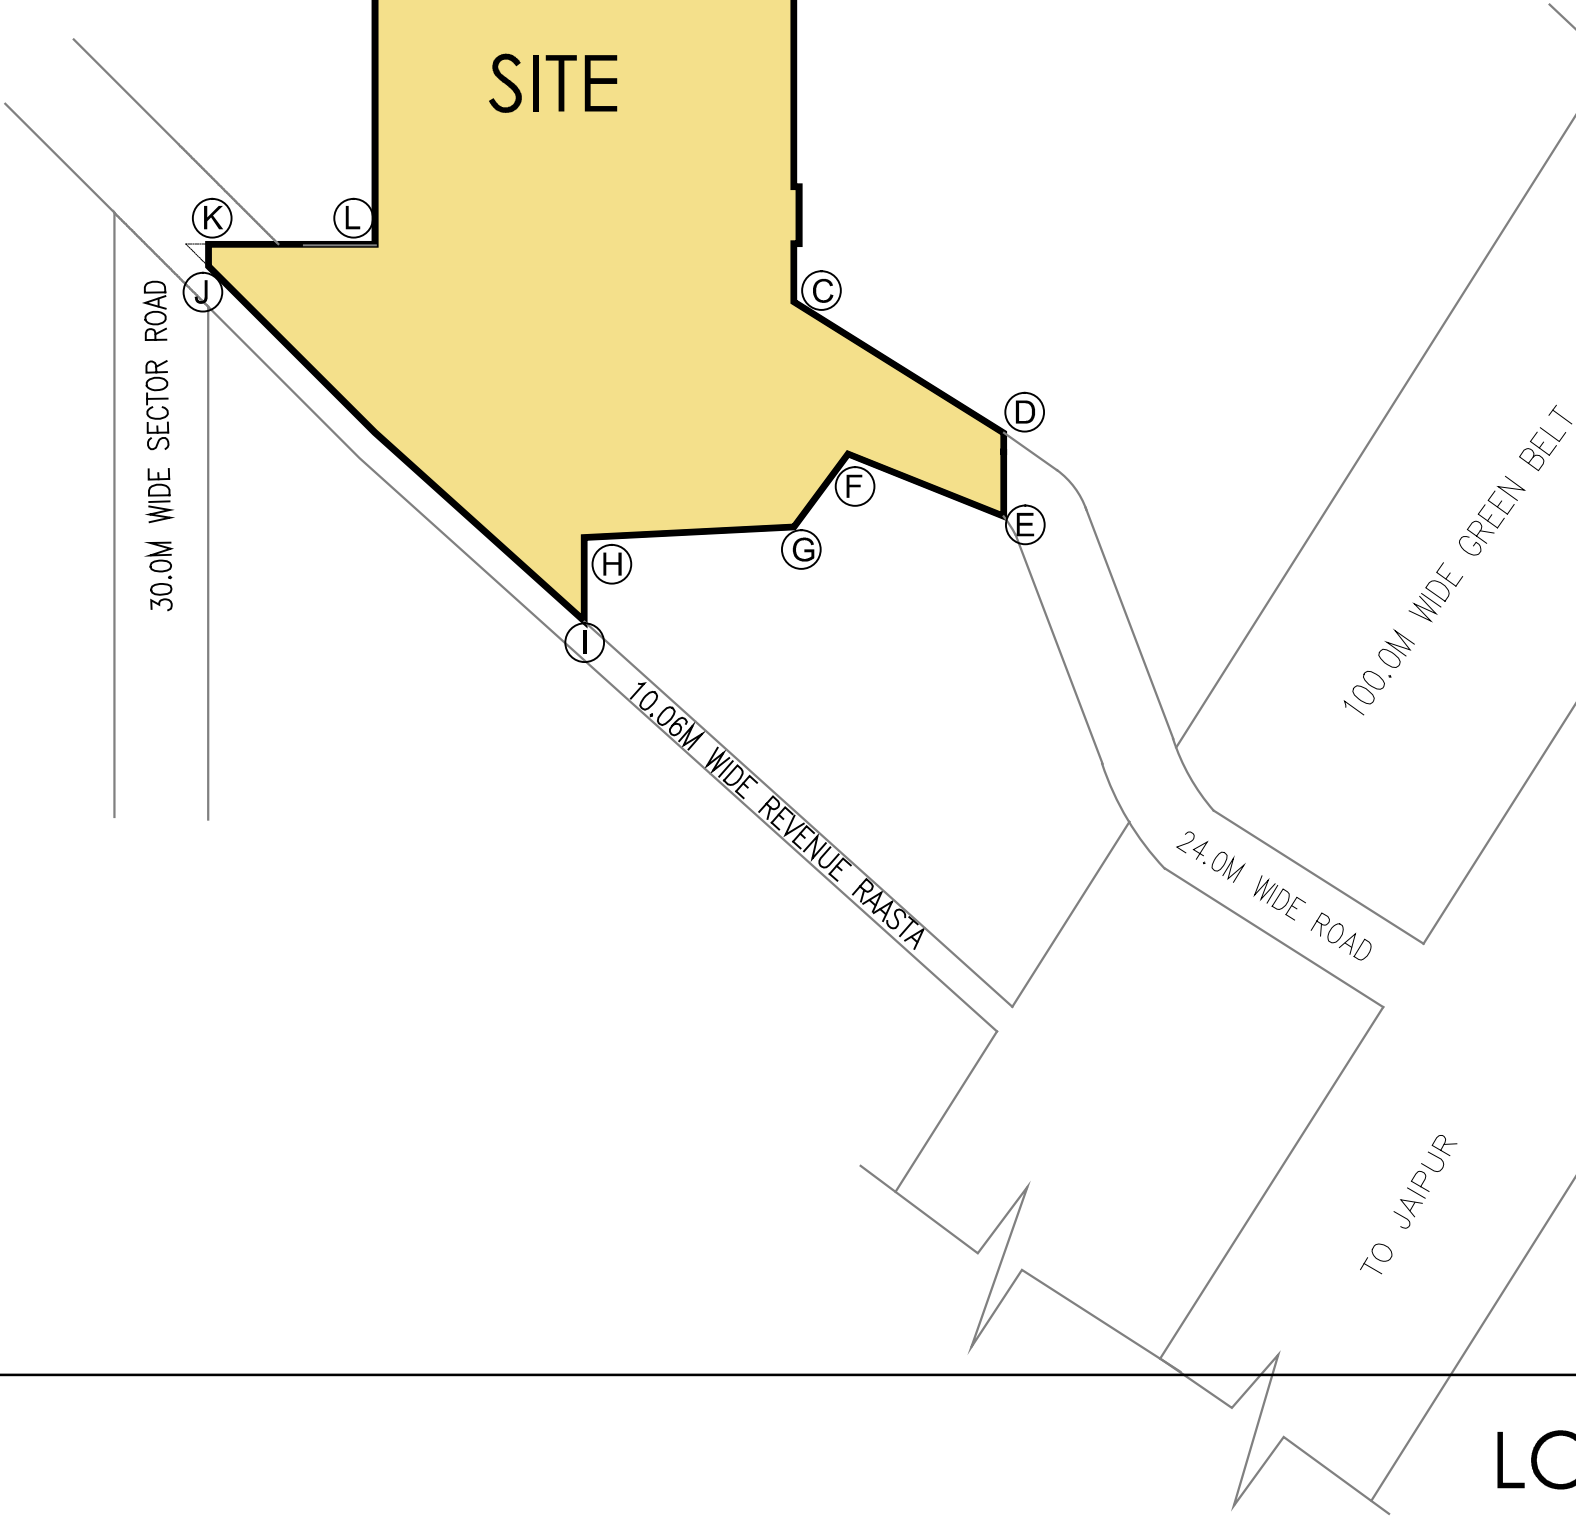

SECTOR-30

LOCATION PLAN-ONE ON ONE