
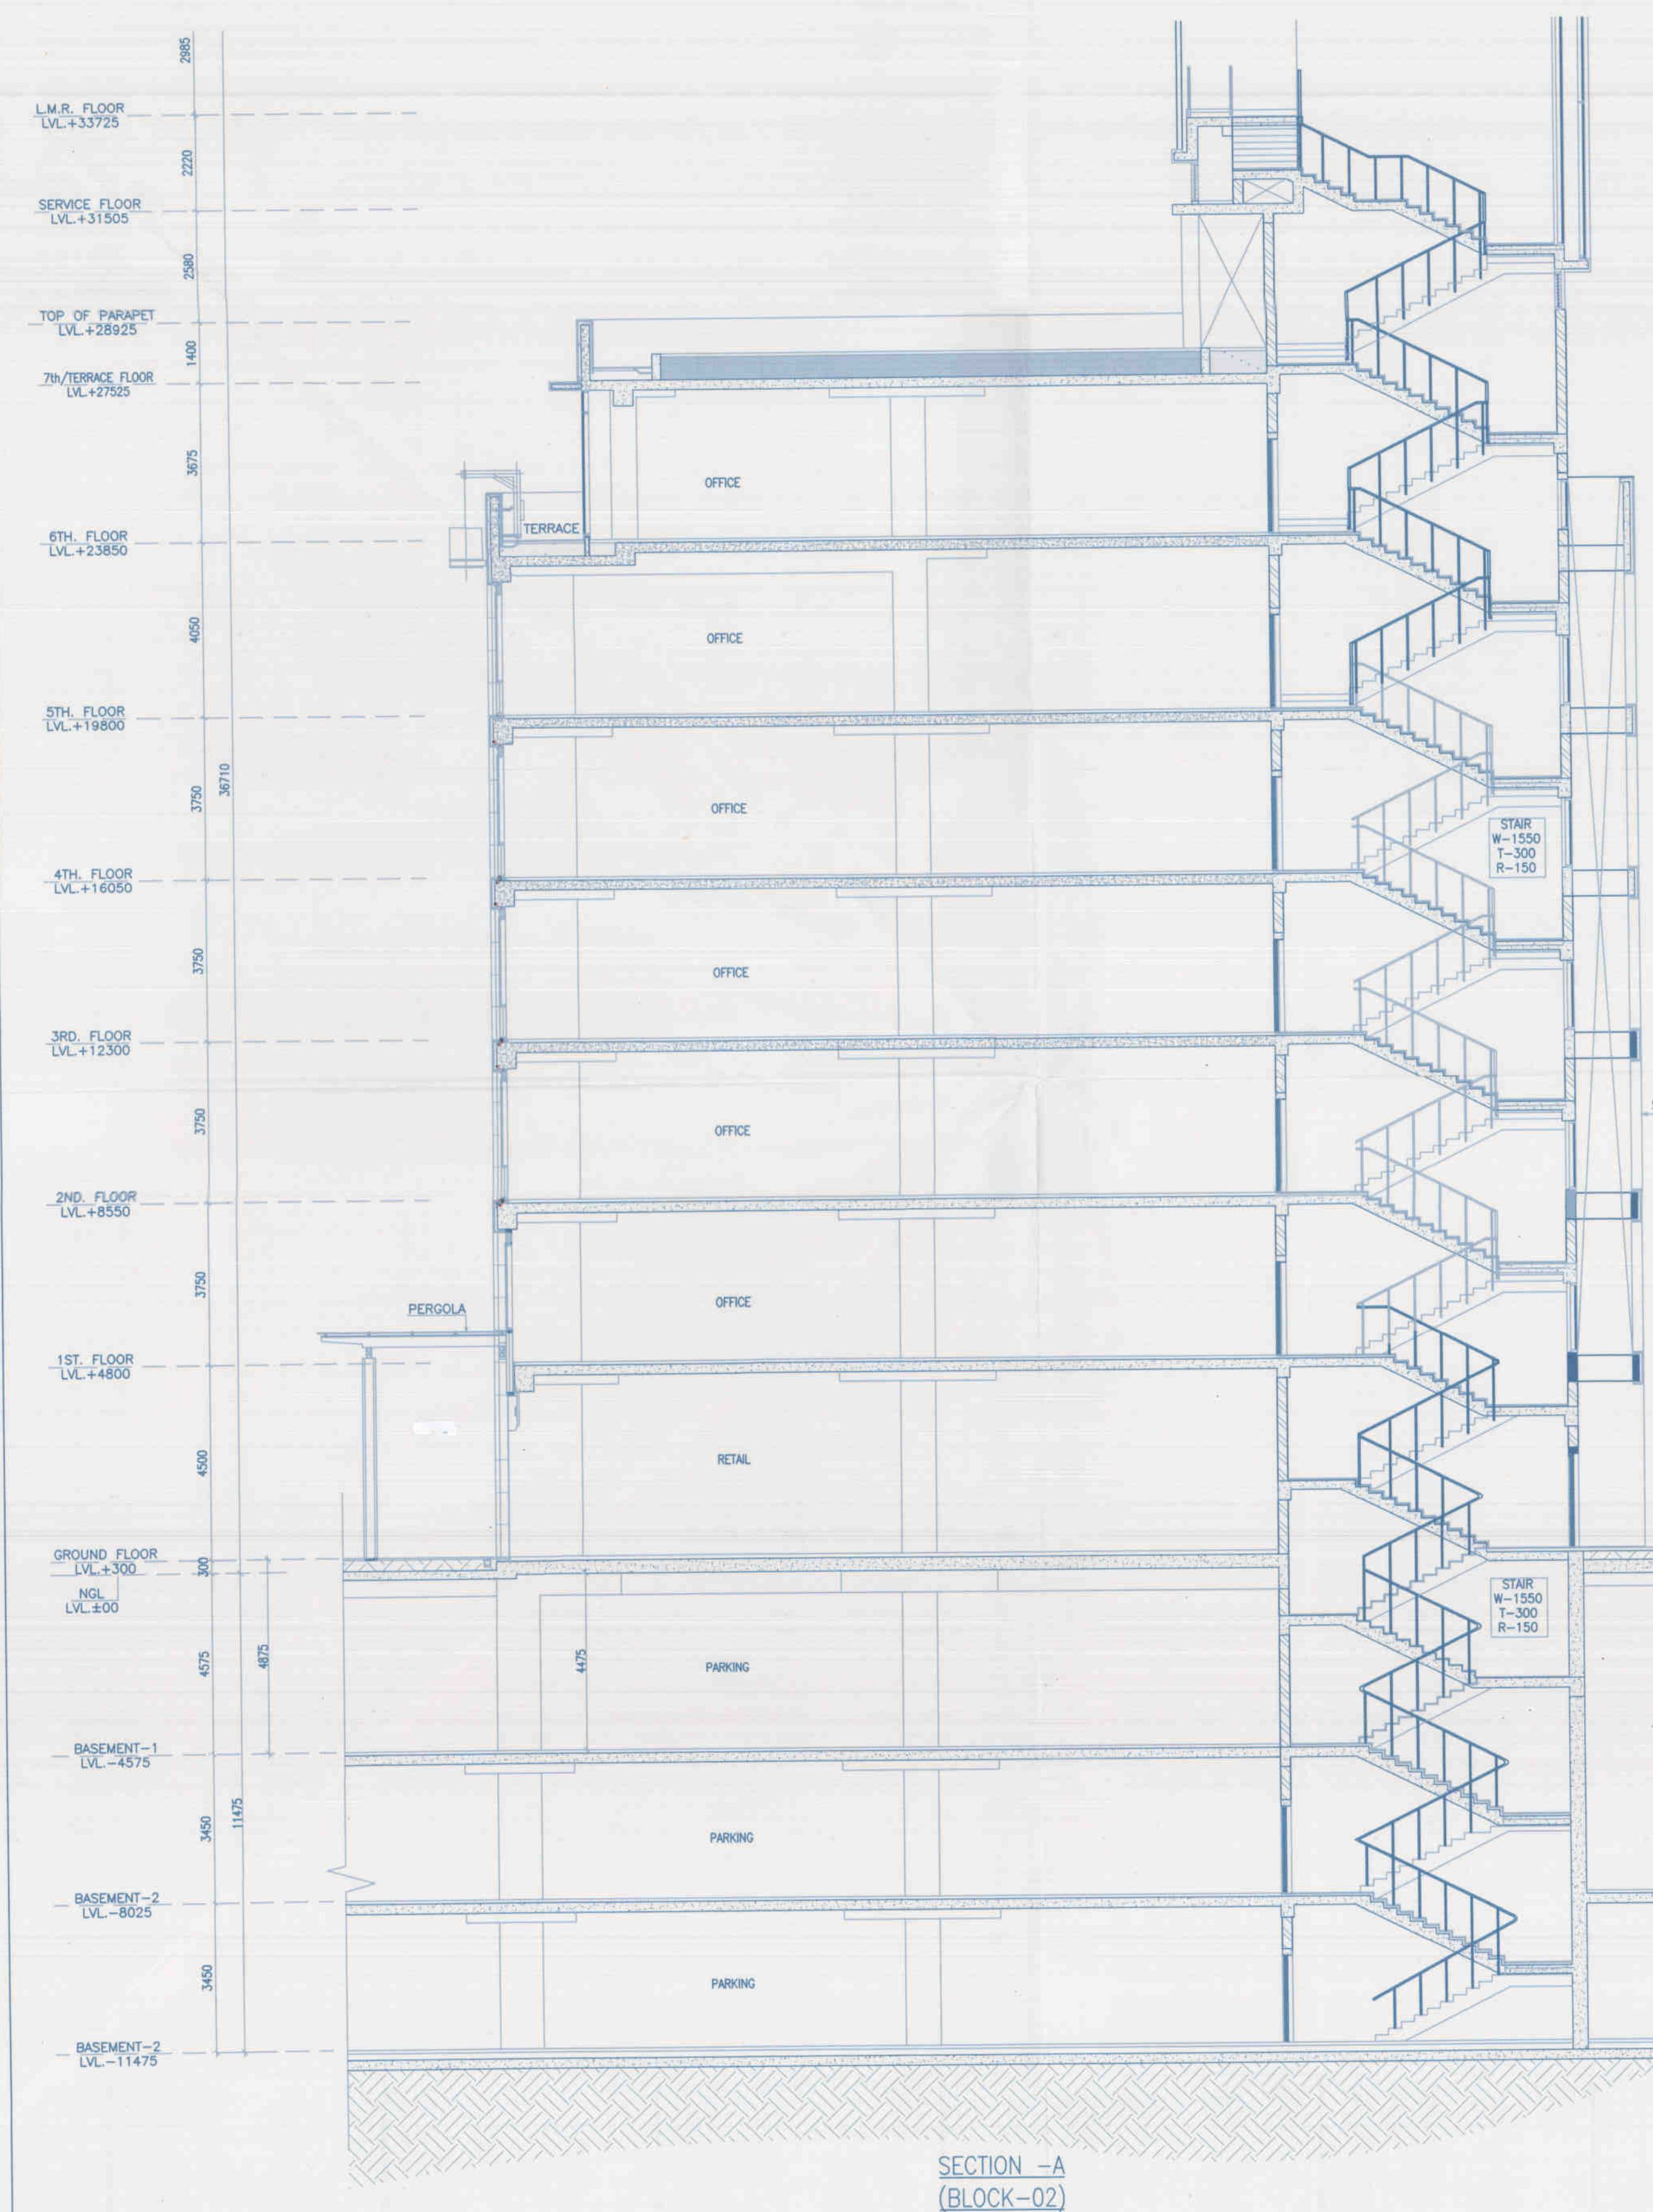
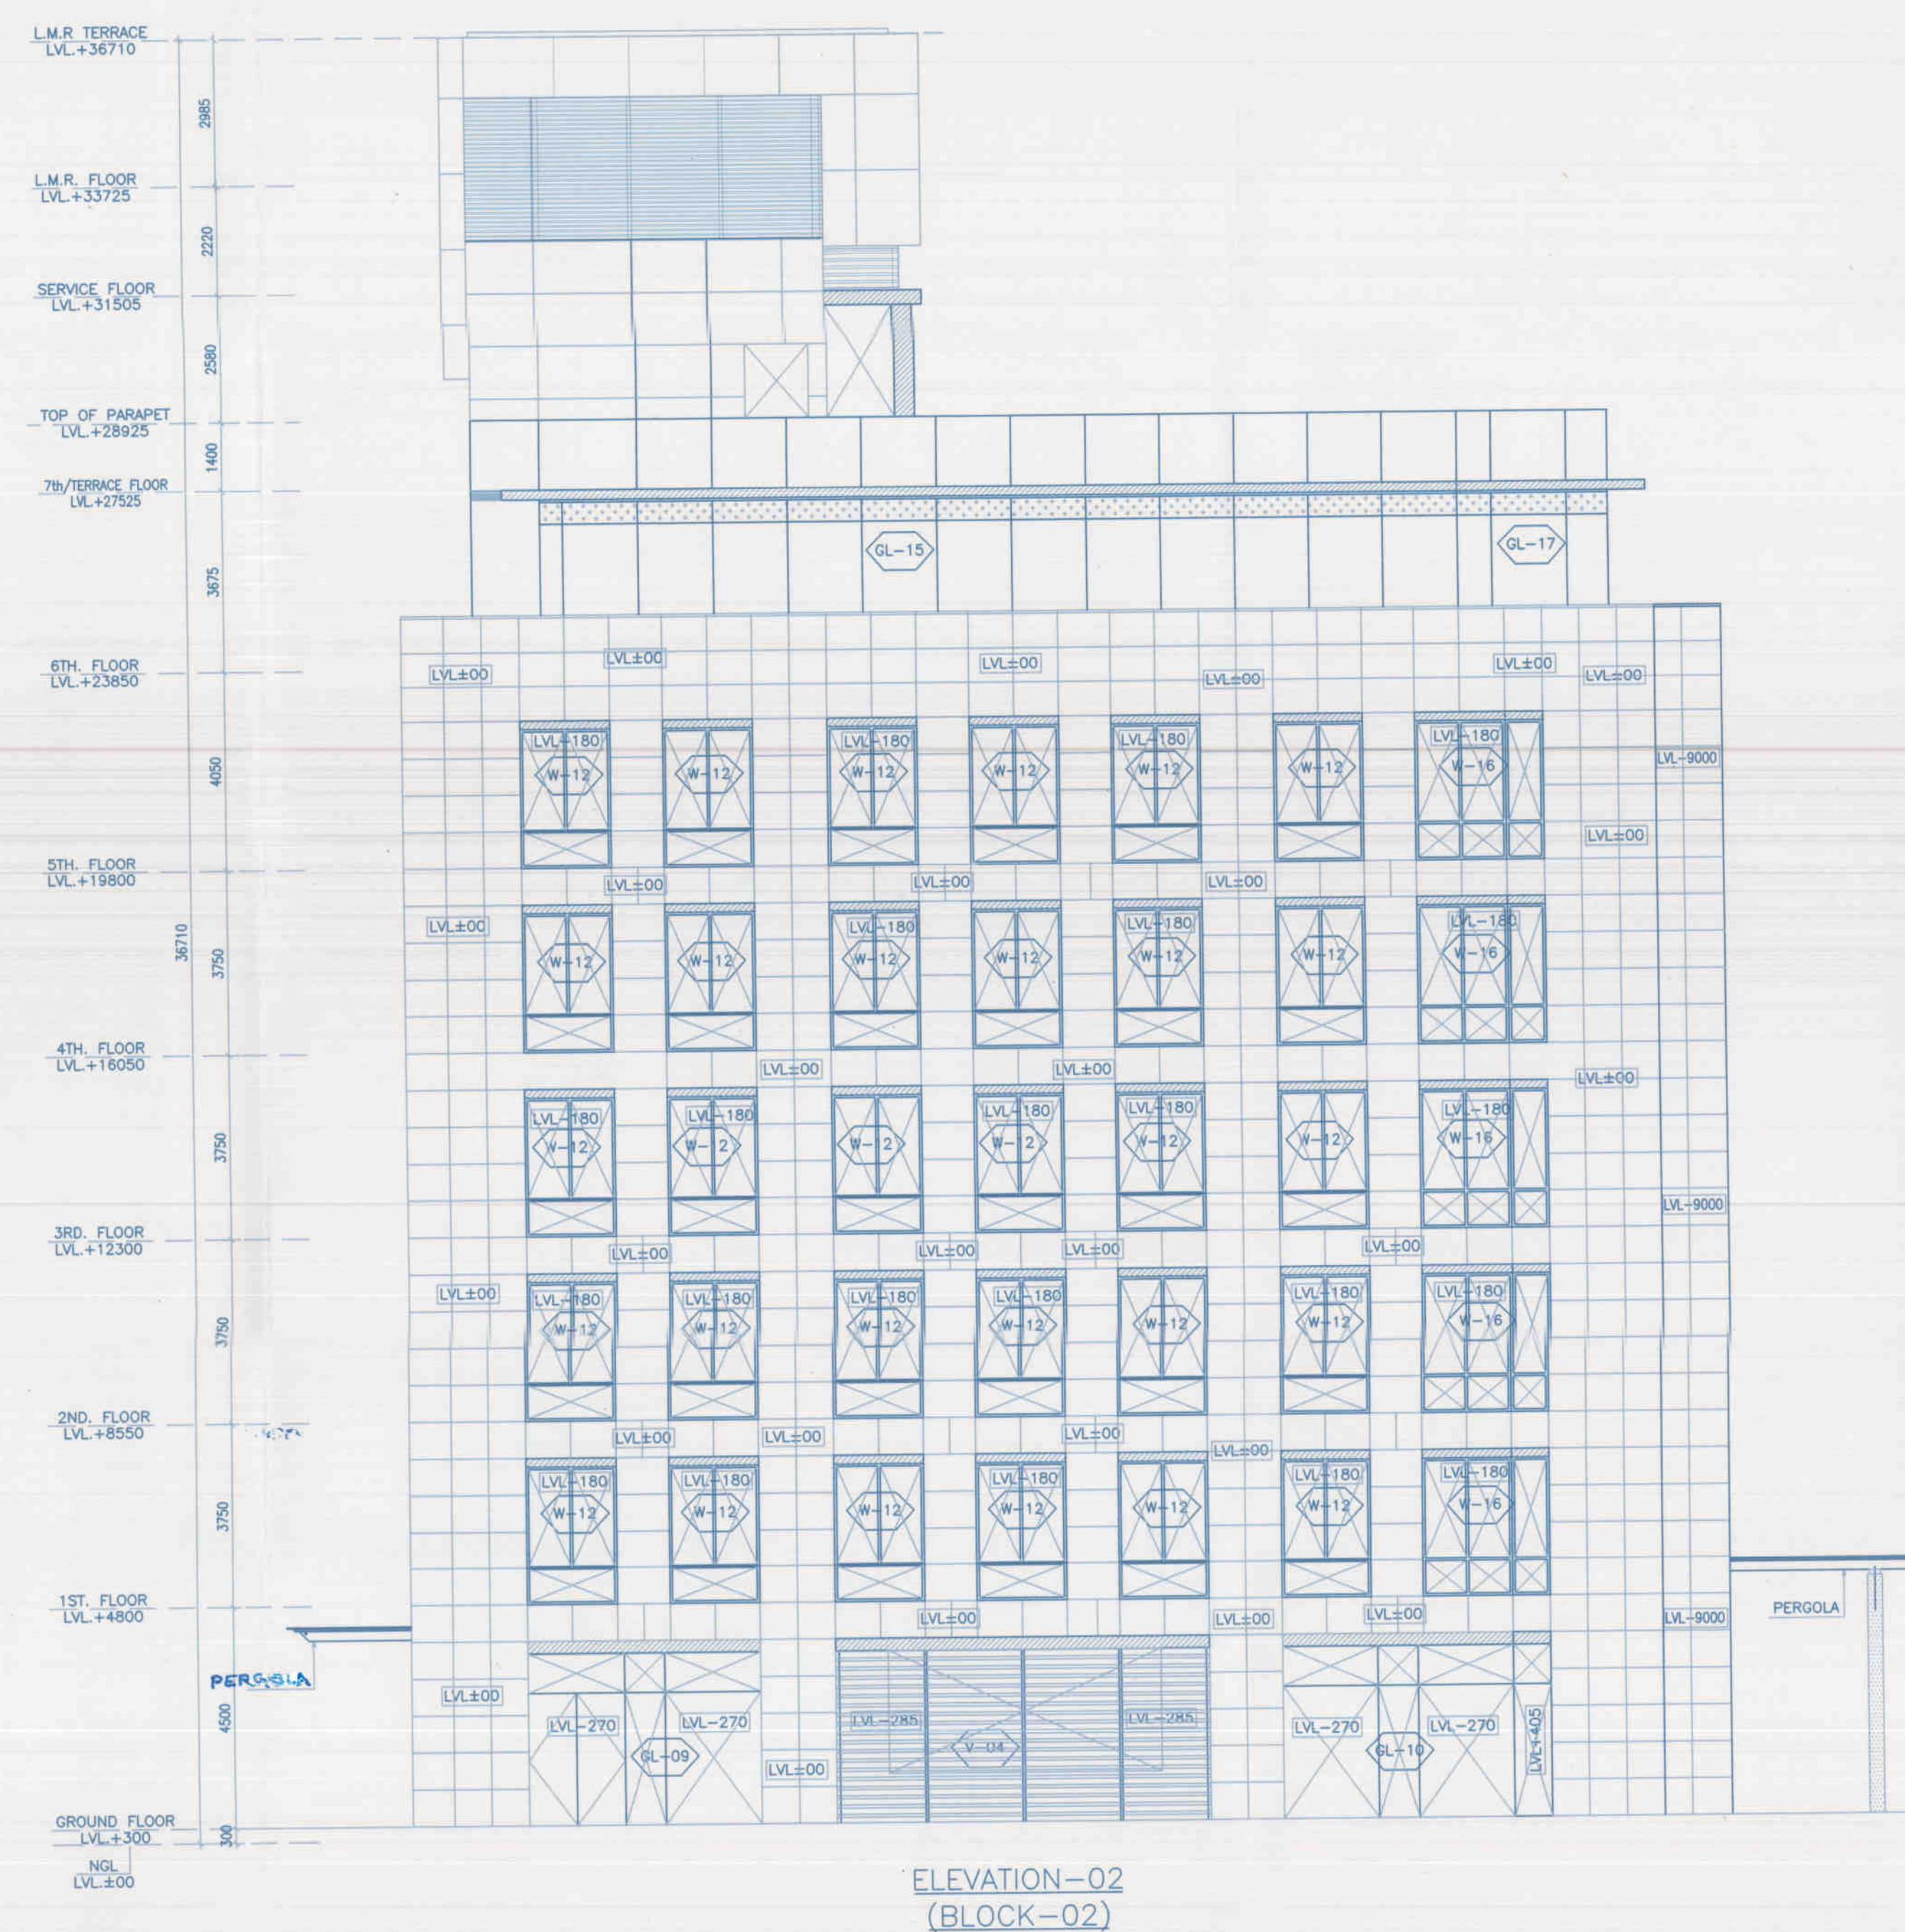


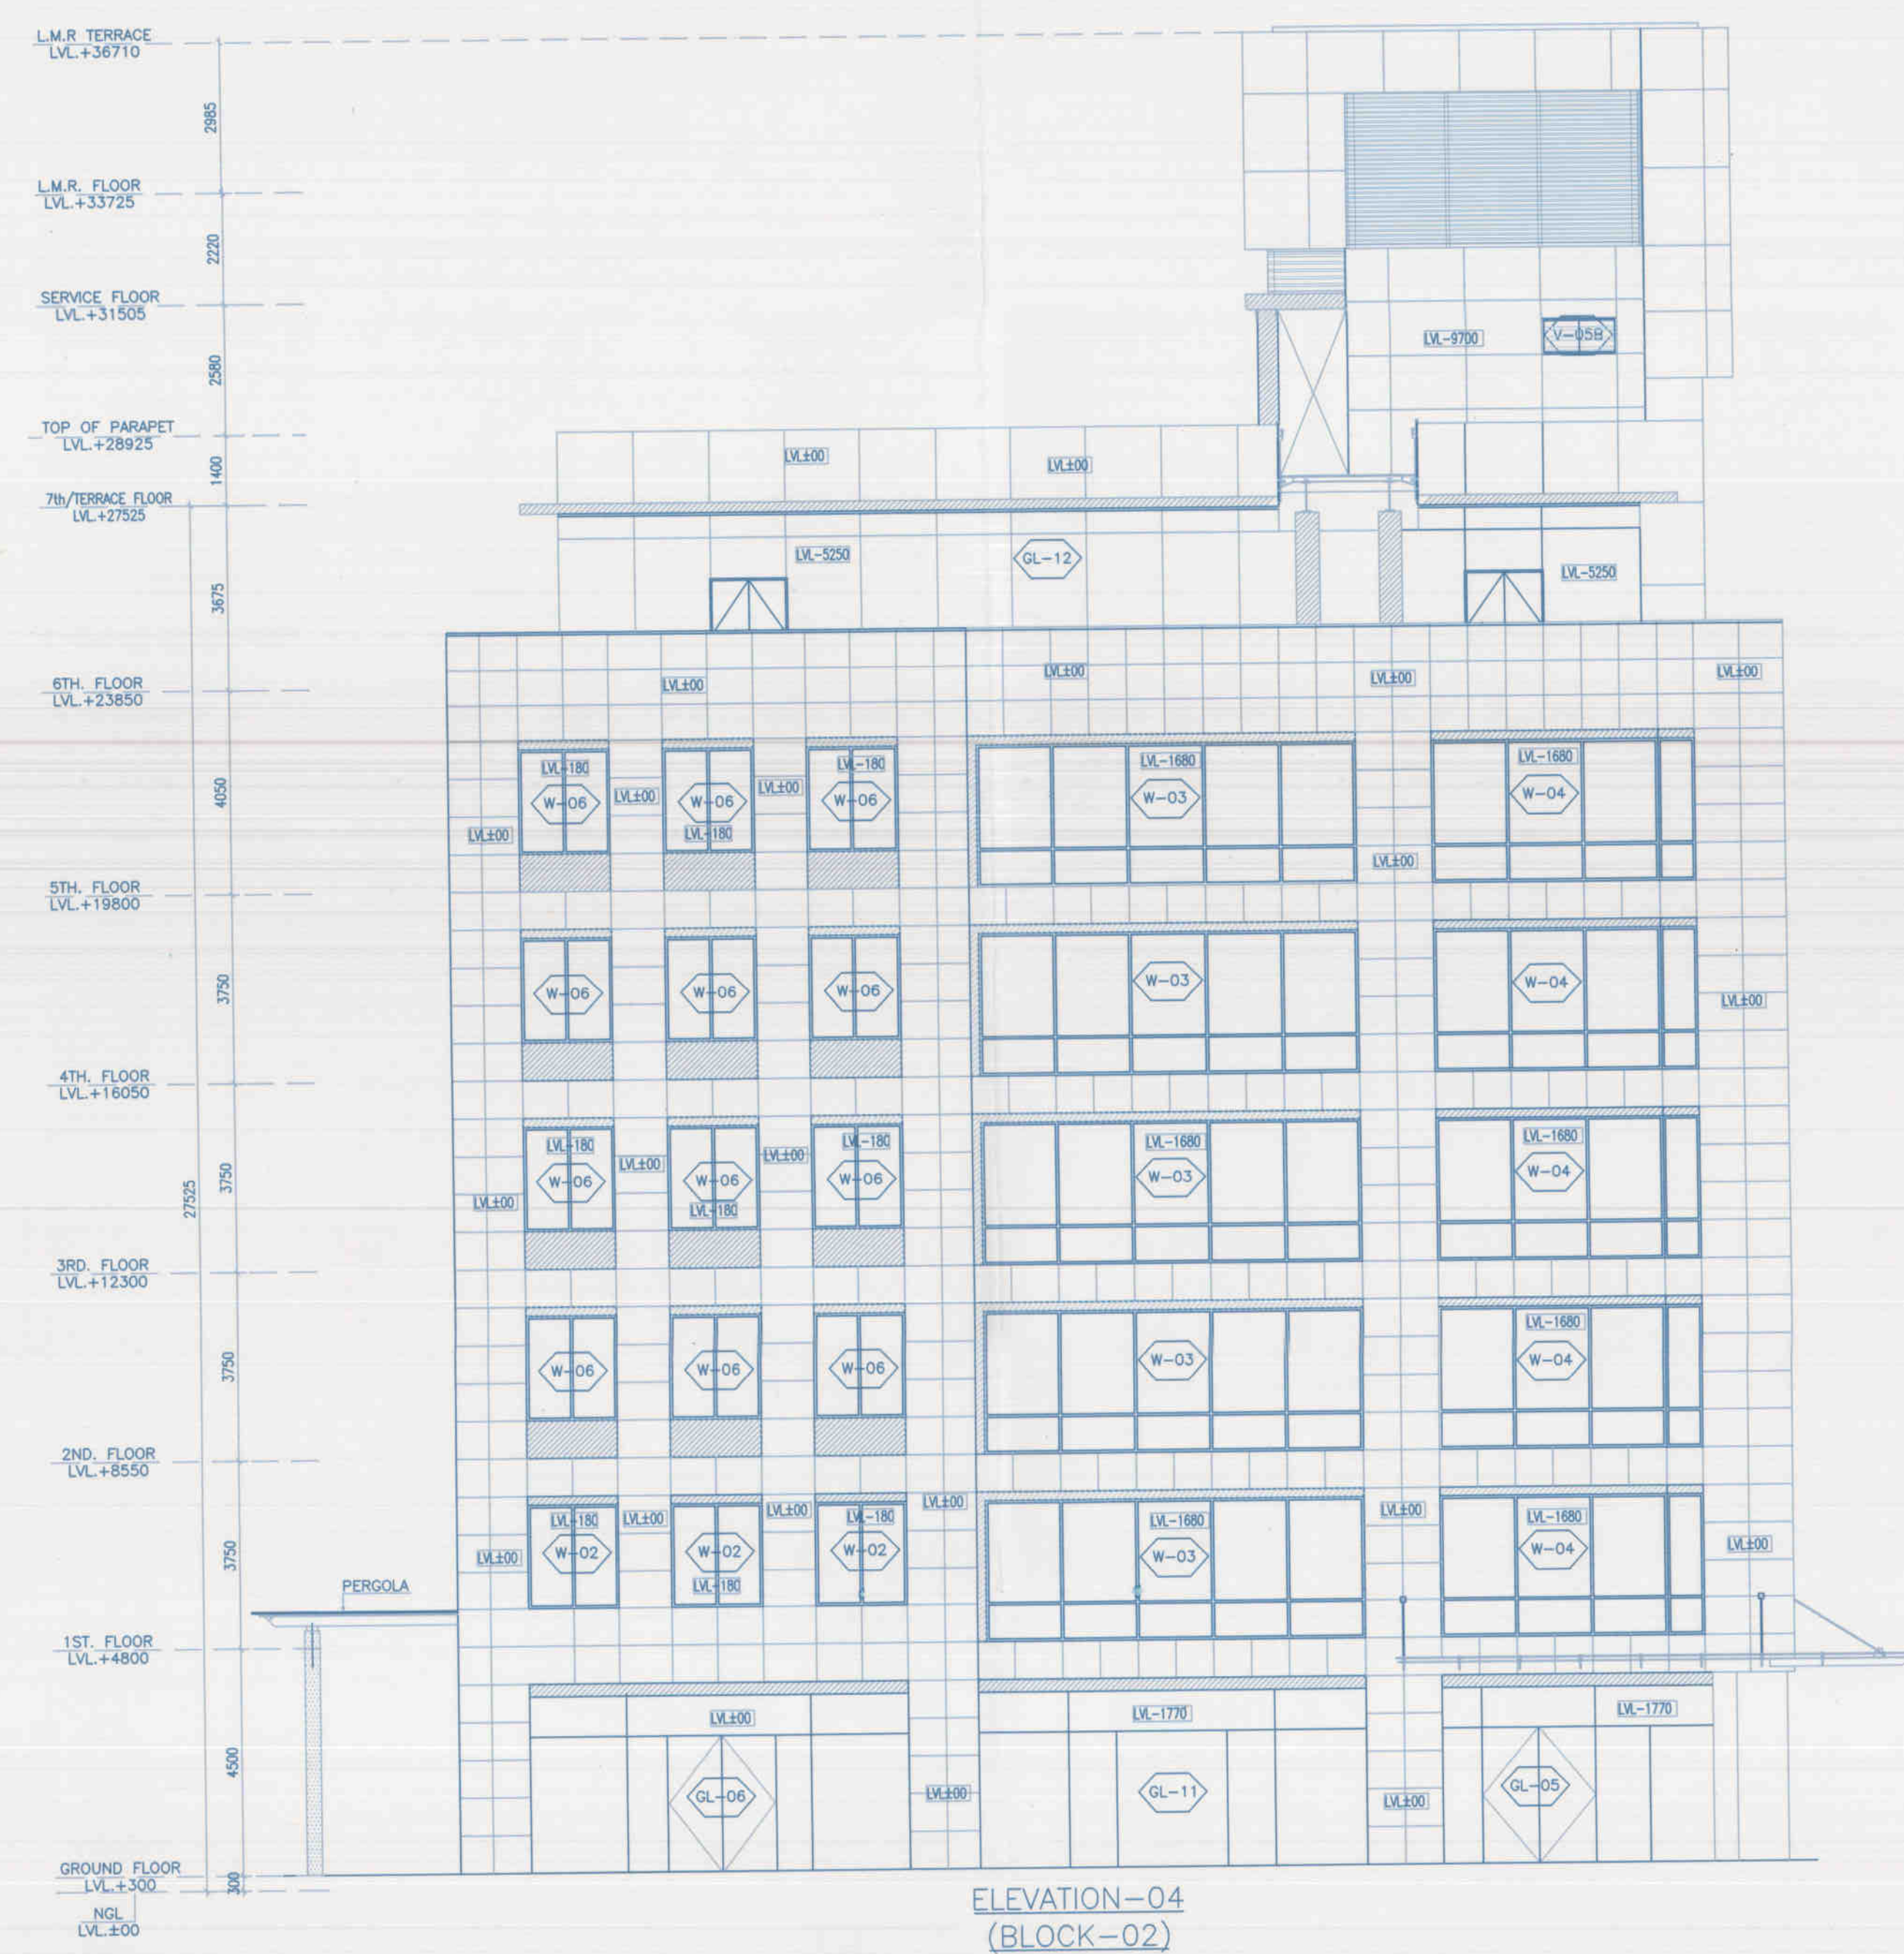

Note:-

1. BUILDING WILL BE DESIGNED (STRUCTURES) AS PER RELEVANT IS CODES FOR EARTH QUAKE RESISTANCE.
2. BUILDING IS HAS AUTOMATIC SPRINKLER SYSTEM ON ALL FLOORS.

PROPOSED BUILDING PLAN OF
COMMERCIAL COLONY SITE MEASURING
12.13125 ACRES/LICENSE NO-05 OF
2015 DATED 6-8-2015)/IN SECTOR-16
GURGAON MANESAR URBAN COMPLEX
BEING DEVELOPED BY SH.KESHAV DUTT
AND OTHERS IN COLABORATION WITH
CALDER DEVELOPERS PVT LTD(LC.2895)

Associate Architects

R|S|M|S
ARCHITECTS

RSMS ARCHITECTS PVT. LTD
69, Nora Niwas Bhawani Kunj
(Behind D2), Vasant Kunj,
New Delhi-110070.
Tel.: 011-26898616, 26898617
www.rsms-arch.com




 D.T.P. (Mr.) S.T.P. (G) C.T.P. (Mr.)
 Member Secretary Member Chairman
 B.P.C. B.P.C. B.P.C.





 AD PA OC ATP

(RAM AVTAR BASSI)
A.D.

(BALWANT SINGH)
S.D.

ARCHITECT'S SEAL
& SIGNATURE

OWNER'S SEAL
& SIGNATURE

For Calder Developers: Private License
 Authorised Sign

AUG.-2014.

Scale : 1:100

Drawing Title:

ELEVATION - 02 & 04
SECTION-01 & 02
(BLOCK-2)

Drawing No:-

B2-C