




ELEVATION-A  
(BLOCK-05)

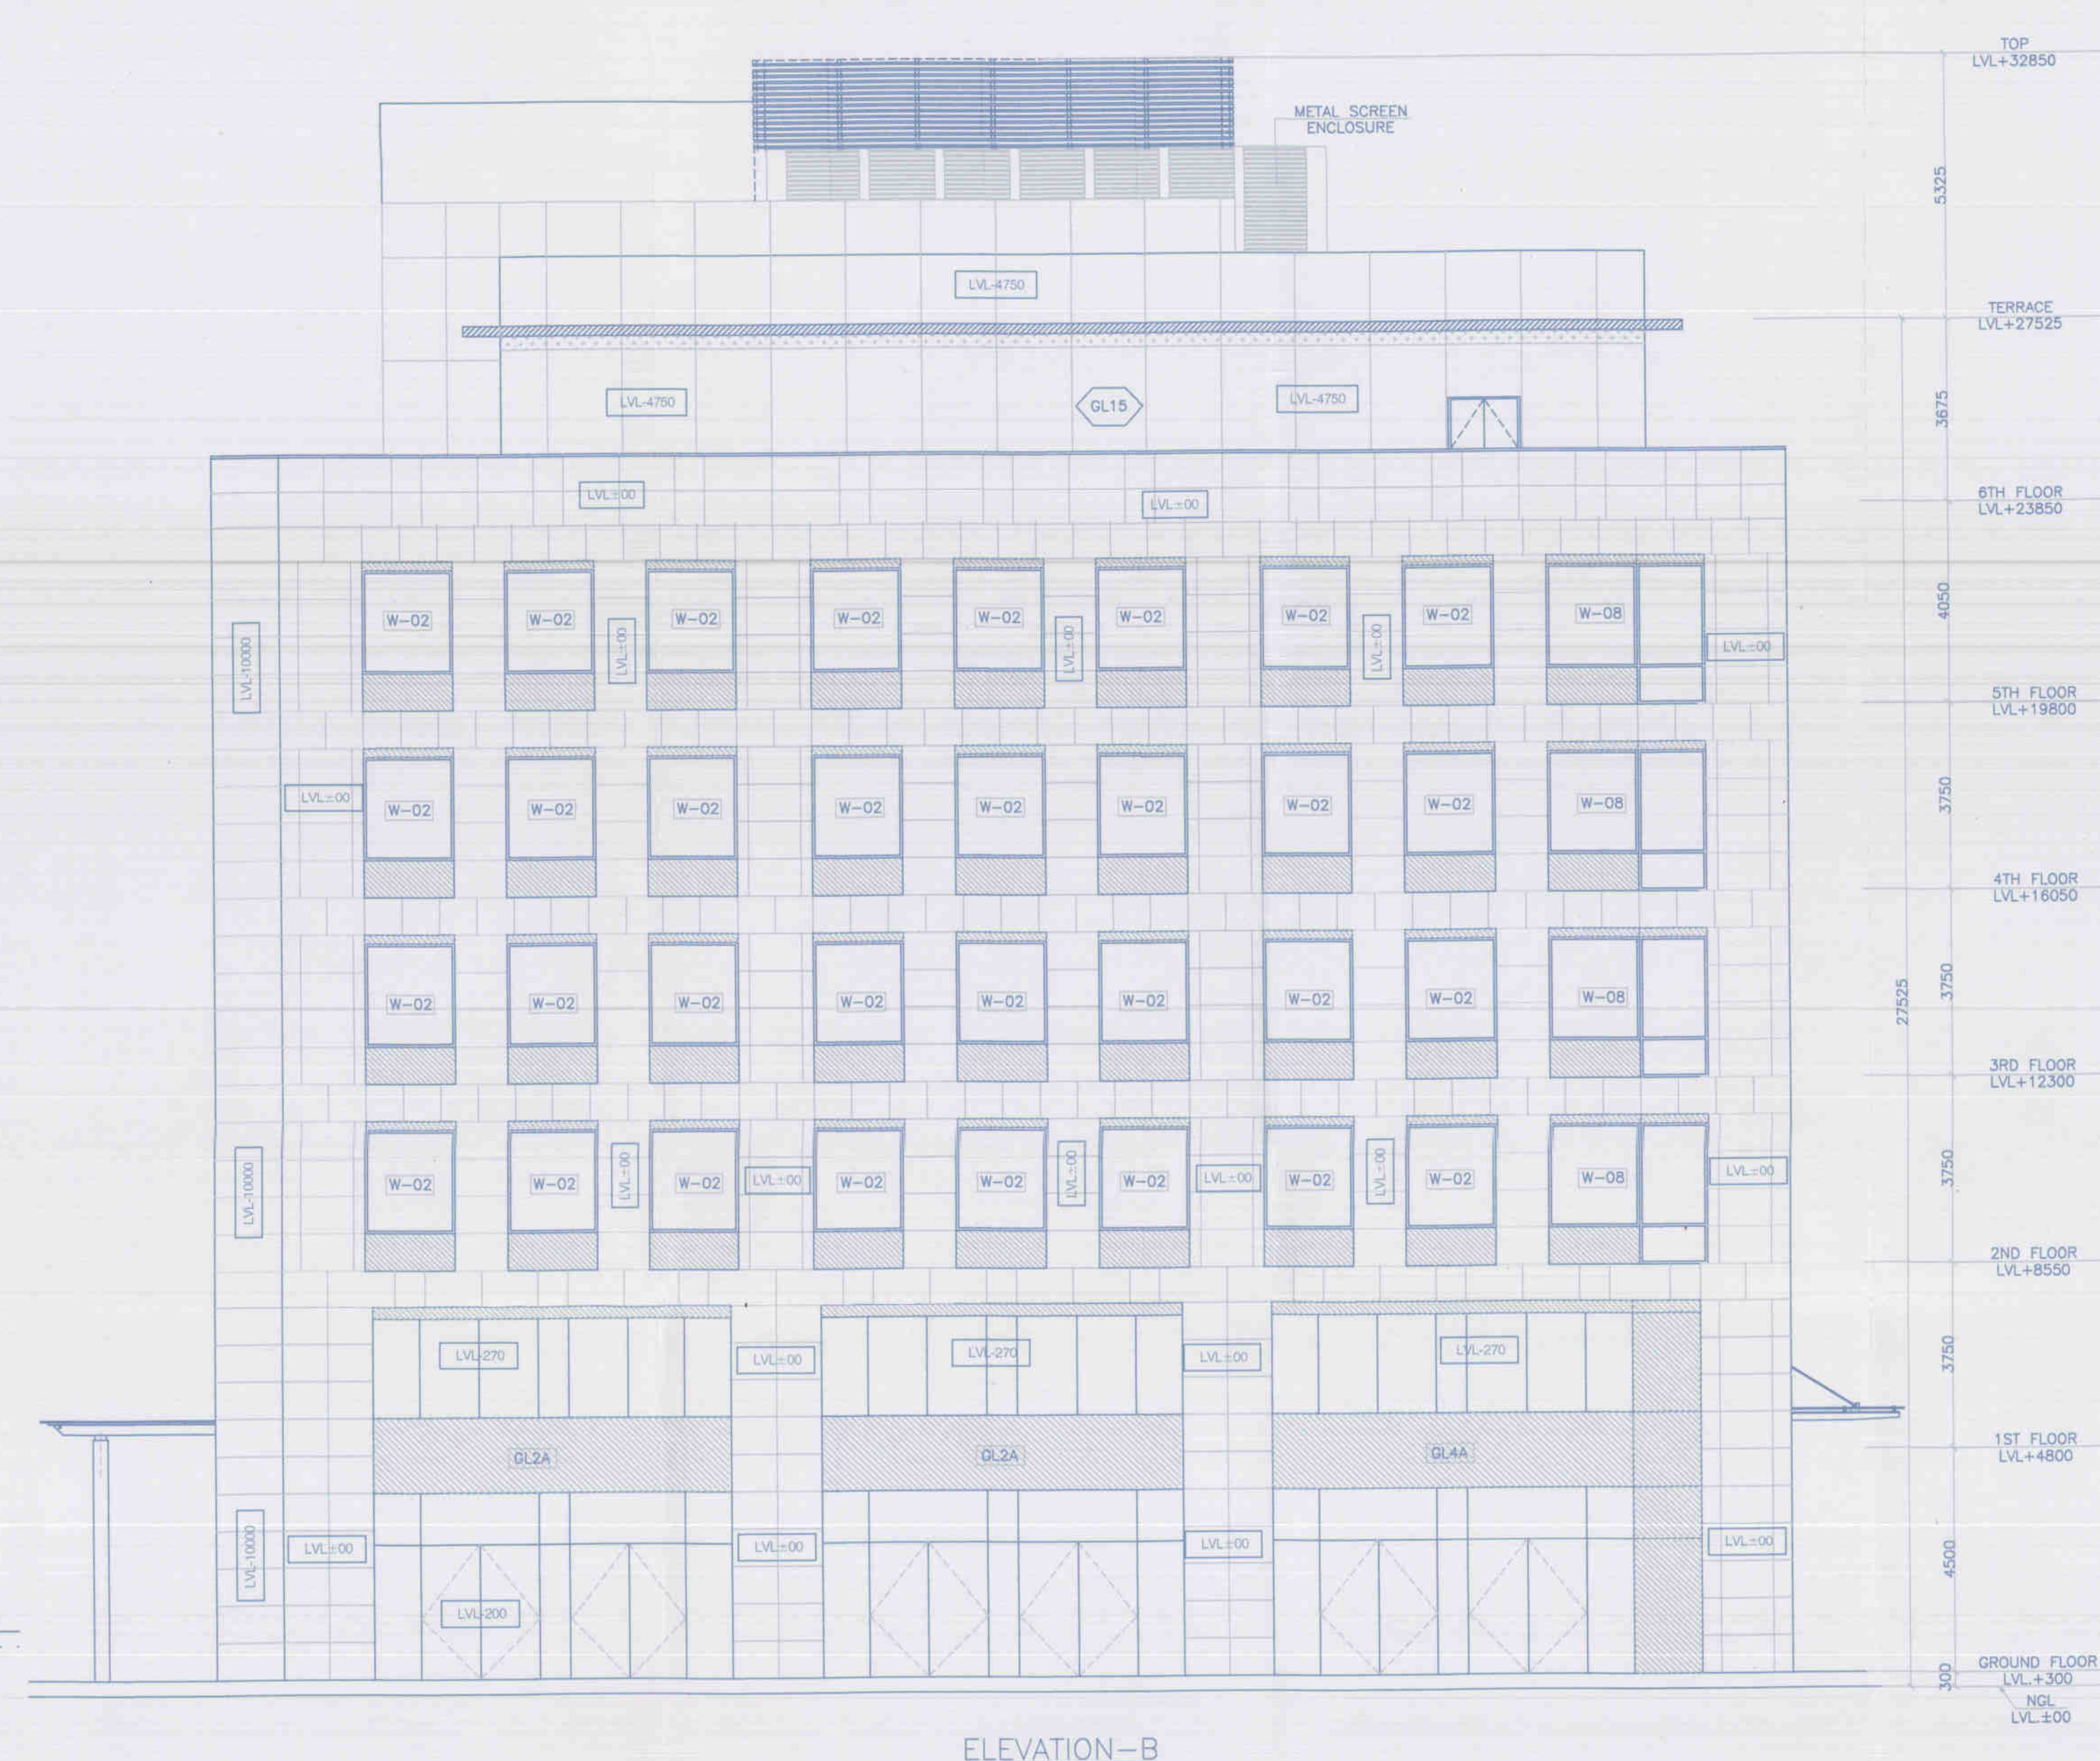

ELEVATION-B  
(BLOCK-5)



ELEVATION-C



ELEVATION-D

#### Note:-

1. BUILDING WILL BE DESIGNED (STRUCTURES)  
AS PER RELEVANT IS CODES FOR  
EARTH QUAKE RESISTANCE.

2. BUILDING IS HAS AUTOMATIC  
SPRINKLER SYSTEM ON ALL FLOORS.

#### LEGEND:-

#### Project:

PROPOSED BUILDING PLAN OF  
COMMERCIAL COLONY SITE MEASURING  
12.13125 ACRES (LICENSE NO-05 OF  
2015 DATED 6-8-2015) IN SECTOR-16  
GURGAON MANESAR URBAN COMPLEX  
BEING DEVELOPED BY SH. KESHAV DUTT  
AND OTHERS IN COLABORATION WITH  
CALDER DEVELOPERS PVT LTD (LC.2895)

#### Associate Architects

**RISMS**  
ARCHITECTS

RSMS ARCHITECTS PVT. LTD.  
69, Nora Niwas, Bhawani Kunj  
(Behind D2), Vasant Kunj,  
New Delhi-110070.  
Tel.: 011-26898616, 26898617  
www.rsms-arch.com

STAMPED  
B.P.C.  
STAMPED  
B.P.C.  
STAMPED  
B.P.C.

(RUMANI) A.D.  
(BALWANT SINGH) S.D.

ARCHITECT'S SEAL  
& SIGNATURE

OWNER'S SEAL  
& SIGNATURE



MAY-2015.

Scale : 1:100

Drawing Title:-

ELEVATION - A,B,C,D  
(BLOCK-5)

Drawing No:-

B5-06