


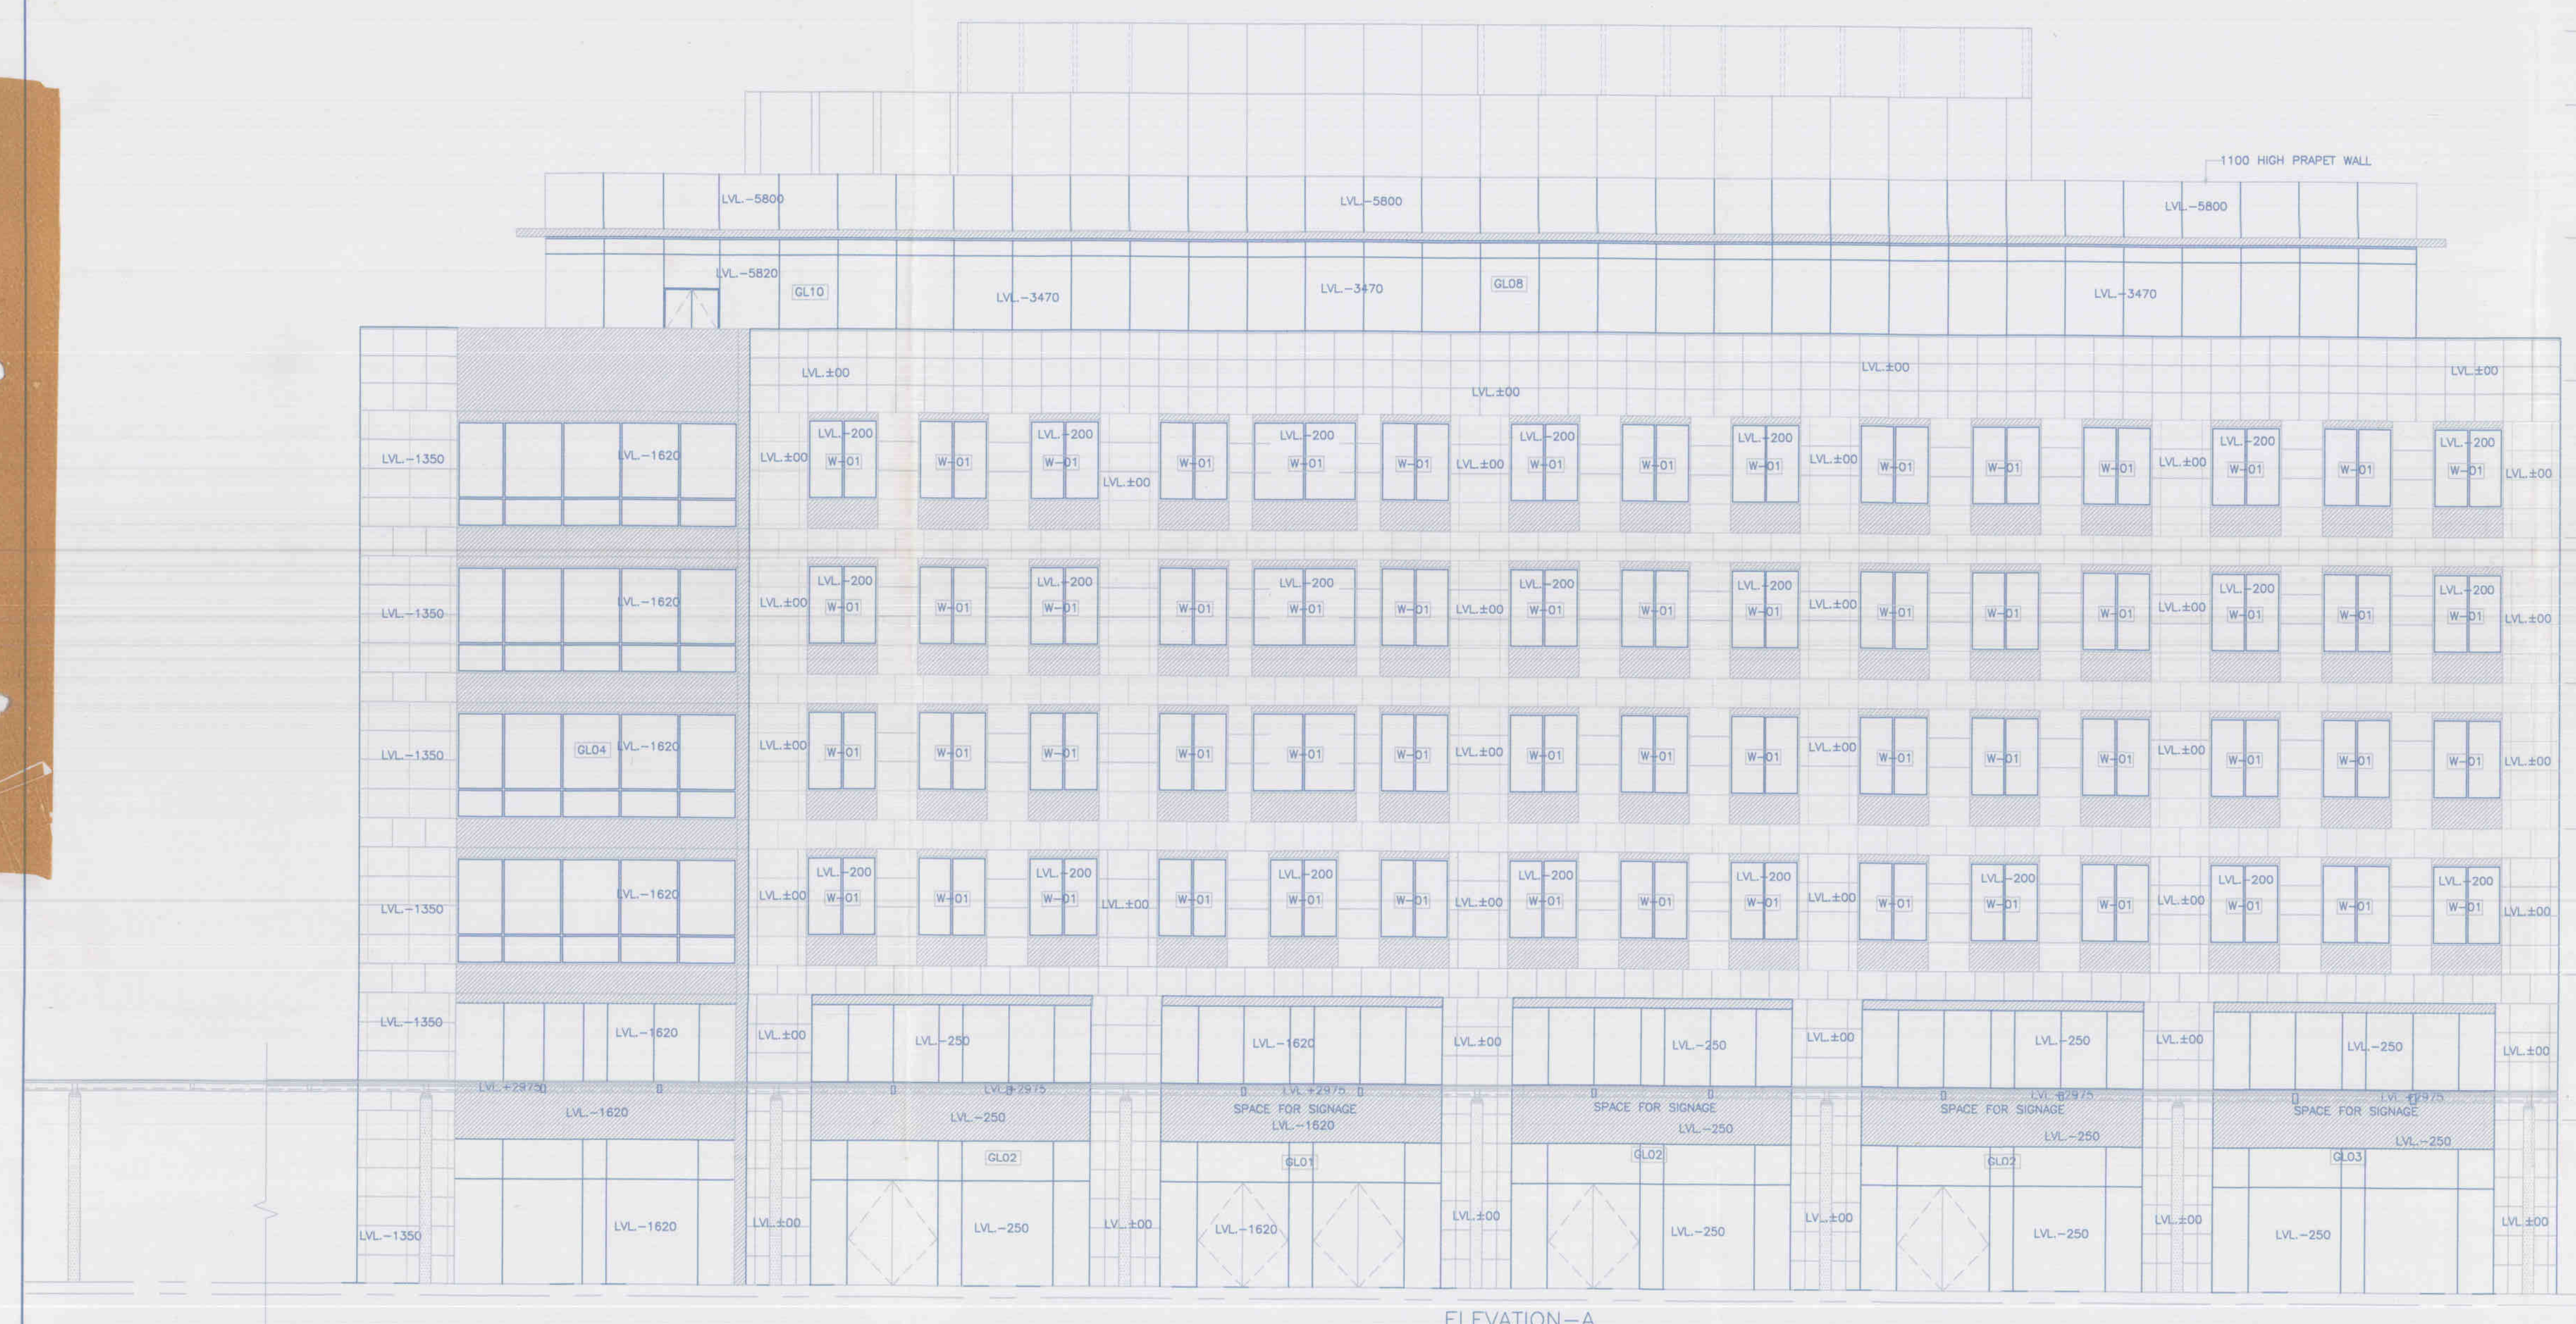


ELEVATION-A
(BLOCK-03)



ELEVATION-B
(BLOCK-03)



ELEVATION-C
(BLOCK-03)

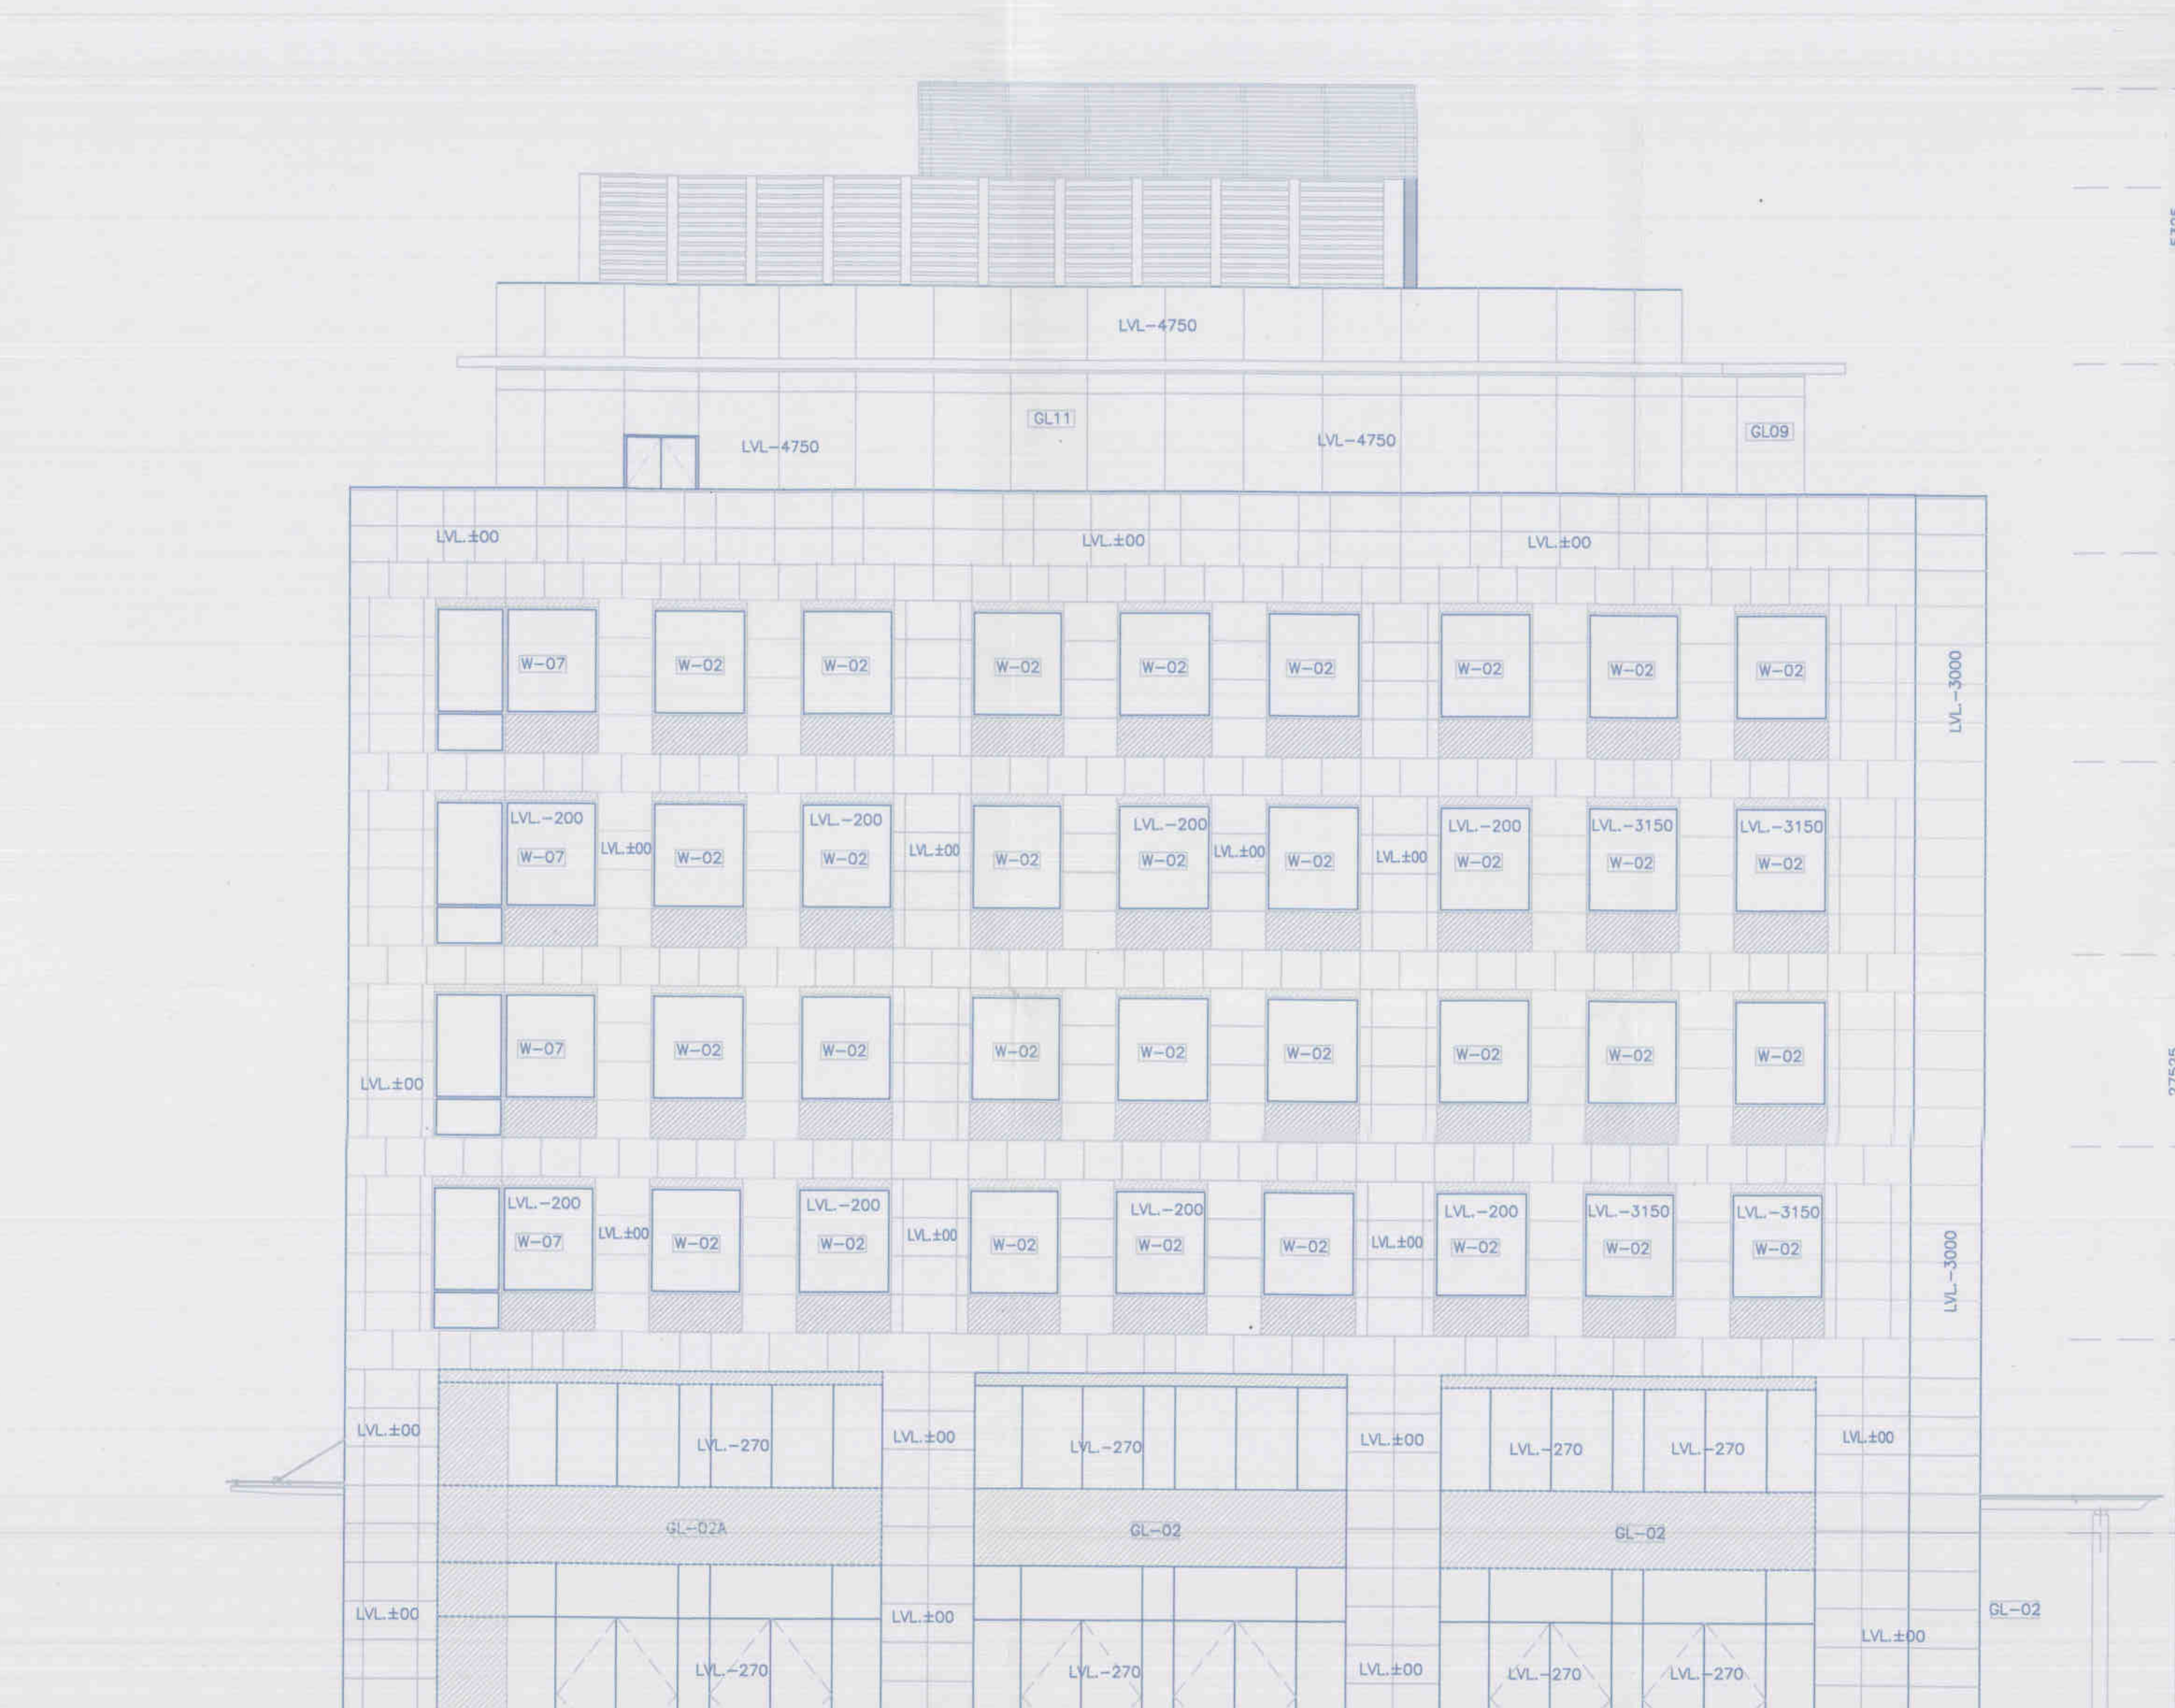

ELEVATION-D
(BLOCK-03)

Note :-
1. BUILDING WILL BE DESIGNED (STRUCTURES)
AS PER RELEVANT IS CODES FOR
EARTH QUAKE RESISTANCE
2. BUILDING IS HAS AUTOMATIC
SPRINKLER SYSTEM ON ALL FLOORS

LEGEND :-

Project:
PROPOSED BUILDING PLAN OF
COMMERCIAL COLONY SITE MEASURING
12.13125 ACRES(LICENSE NO-05 OF
2015 DATED 6-8-2015)IN SECTOR-16
GURGAON MANESAR URBAN COMPLEX
BEING DEVELOPED BY SH.KESHAV DUTT
AND OTHERS IN COLABORATION WITH
CALDER DEVELOPERS PVT LTD(LC.2895)

Associate Architects
RIS MIS
ARCHITECTS

RSMS ARCHITECTS PVT. LTD.
69,Nora Niwas Bhowani Kunj
(Behind D2), Vasanti Kunj,
New Delhi-110070.
Tel.: 011-26898616,26898617
www.rsms-arch.com

AD
AP
S.D.

(RAM AVTAR BASSI)
A.D.
(BALWANT SINGH)
S.D.

ARCHITECT'S SEAL
& SIGNATURE
OWNER'S SEAL
& SIGNATURE
For Calder Developers Private Limited
Authorized Signatory

MAY-2015.
Scale : 1:100
Drawing No:-
ELEVATION - A,B,C&D
(BLOCK-03)
Drawing No:-
B3-06