


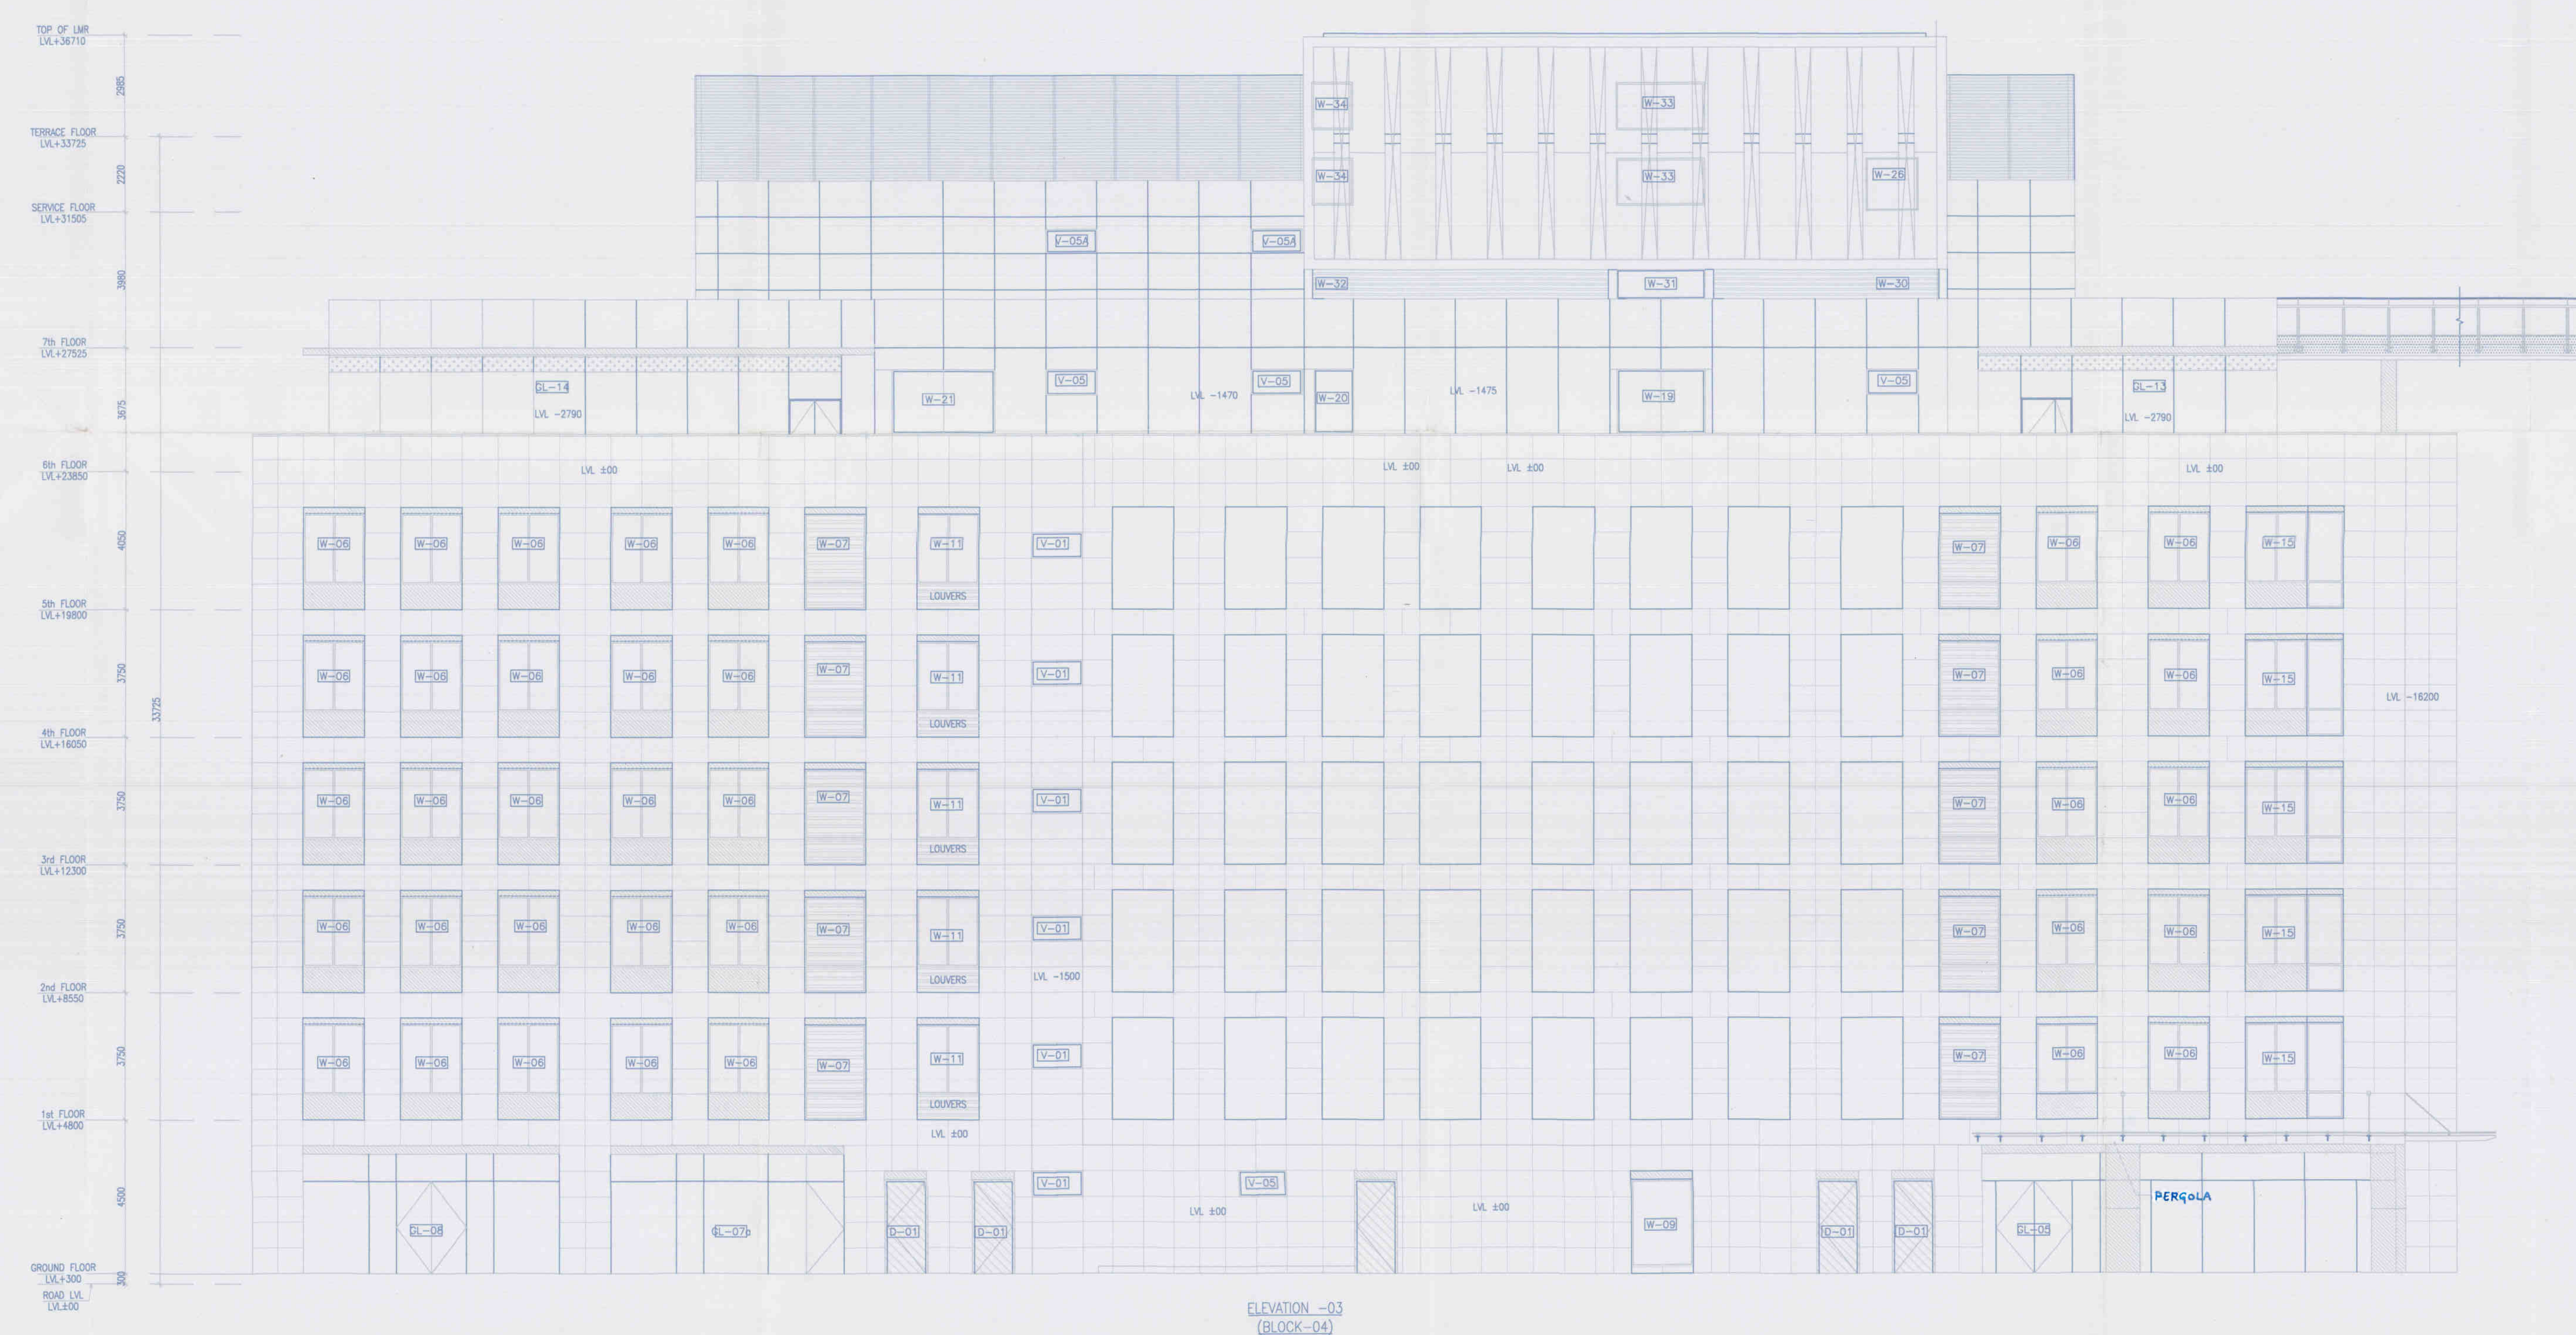

Note :-

1. BUILDING WILL BE DESIGNED (STRUCTURES) AS PER RELEVANT IS CODES FOR EARTH QUAKE RESISTANCE.
2. BUILDING IS HAS AUTOMATIC SPRINKLER SYSTEM ON ALL FLOORS.

LEGEND :-

Project:

PROPOSED BUILDING PLAN OF COMMERCIAL COLONY SITE MEASURING 12.13125 ACRES (LICENSE NO-05 OF 2015 DATED 6-8-2015) IN SECTOR-16 GURGAON, MANESAR URBAN COMPLEX, BEING DEVELOPED BY SH. KESHAV DUTT AND OTHERS IN COLABORATION WITH CALDER DEVELOPERS PVT. LTD. (LC.2895)

Associate Architects

RSIMS ARCHITECTS

RSMS ARCHITECTS PVT. LTD.
69, Nora Niwas, Bhawani Kunj
(Behind D2), Vasant Kunj,
New Delhi-110070.
Tel.: 011-26898616, 26898617
www.rsms-arch.com

ARCHITECT'S SEAL & SIGNATURE

OWNER'S SEAL & SIGNATURE

MAY-2015. Scale : 1:100

Drawing Title:- ELEVATION - 01 & 03 (BLOCK-4)

Drawing No:- B4-06