


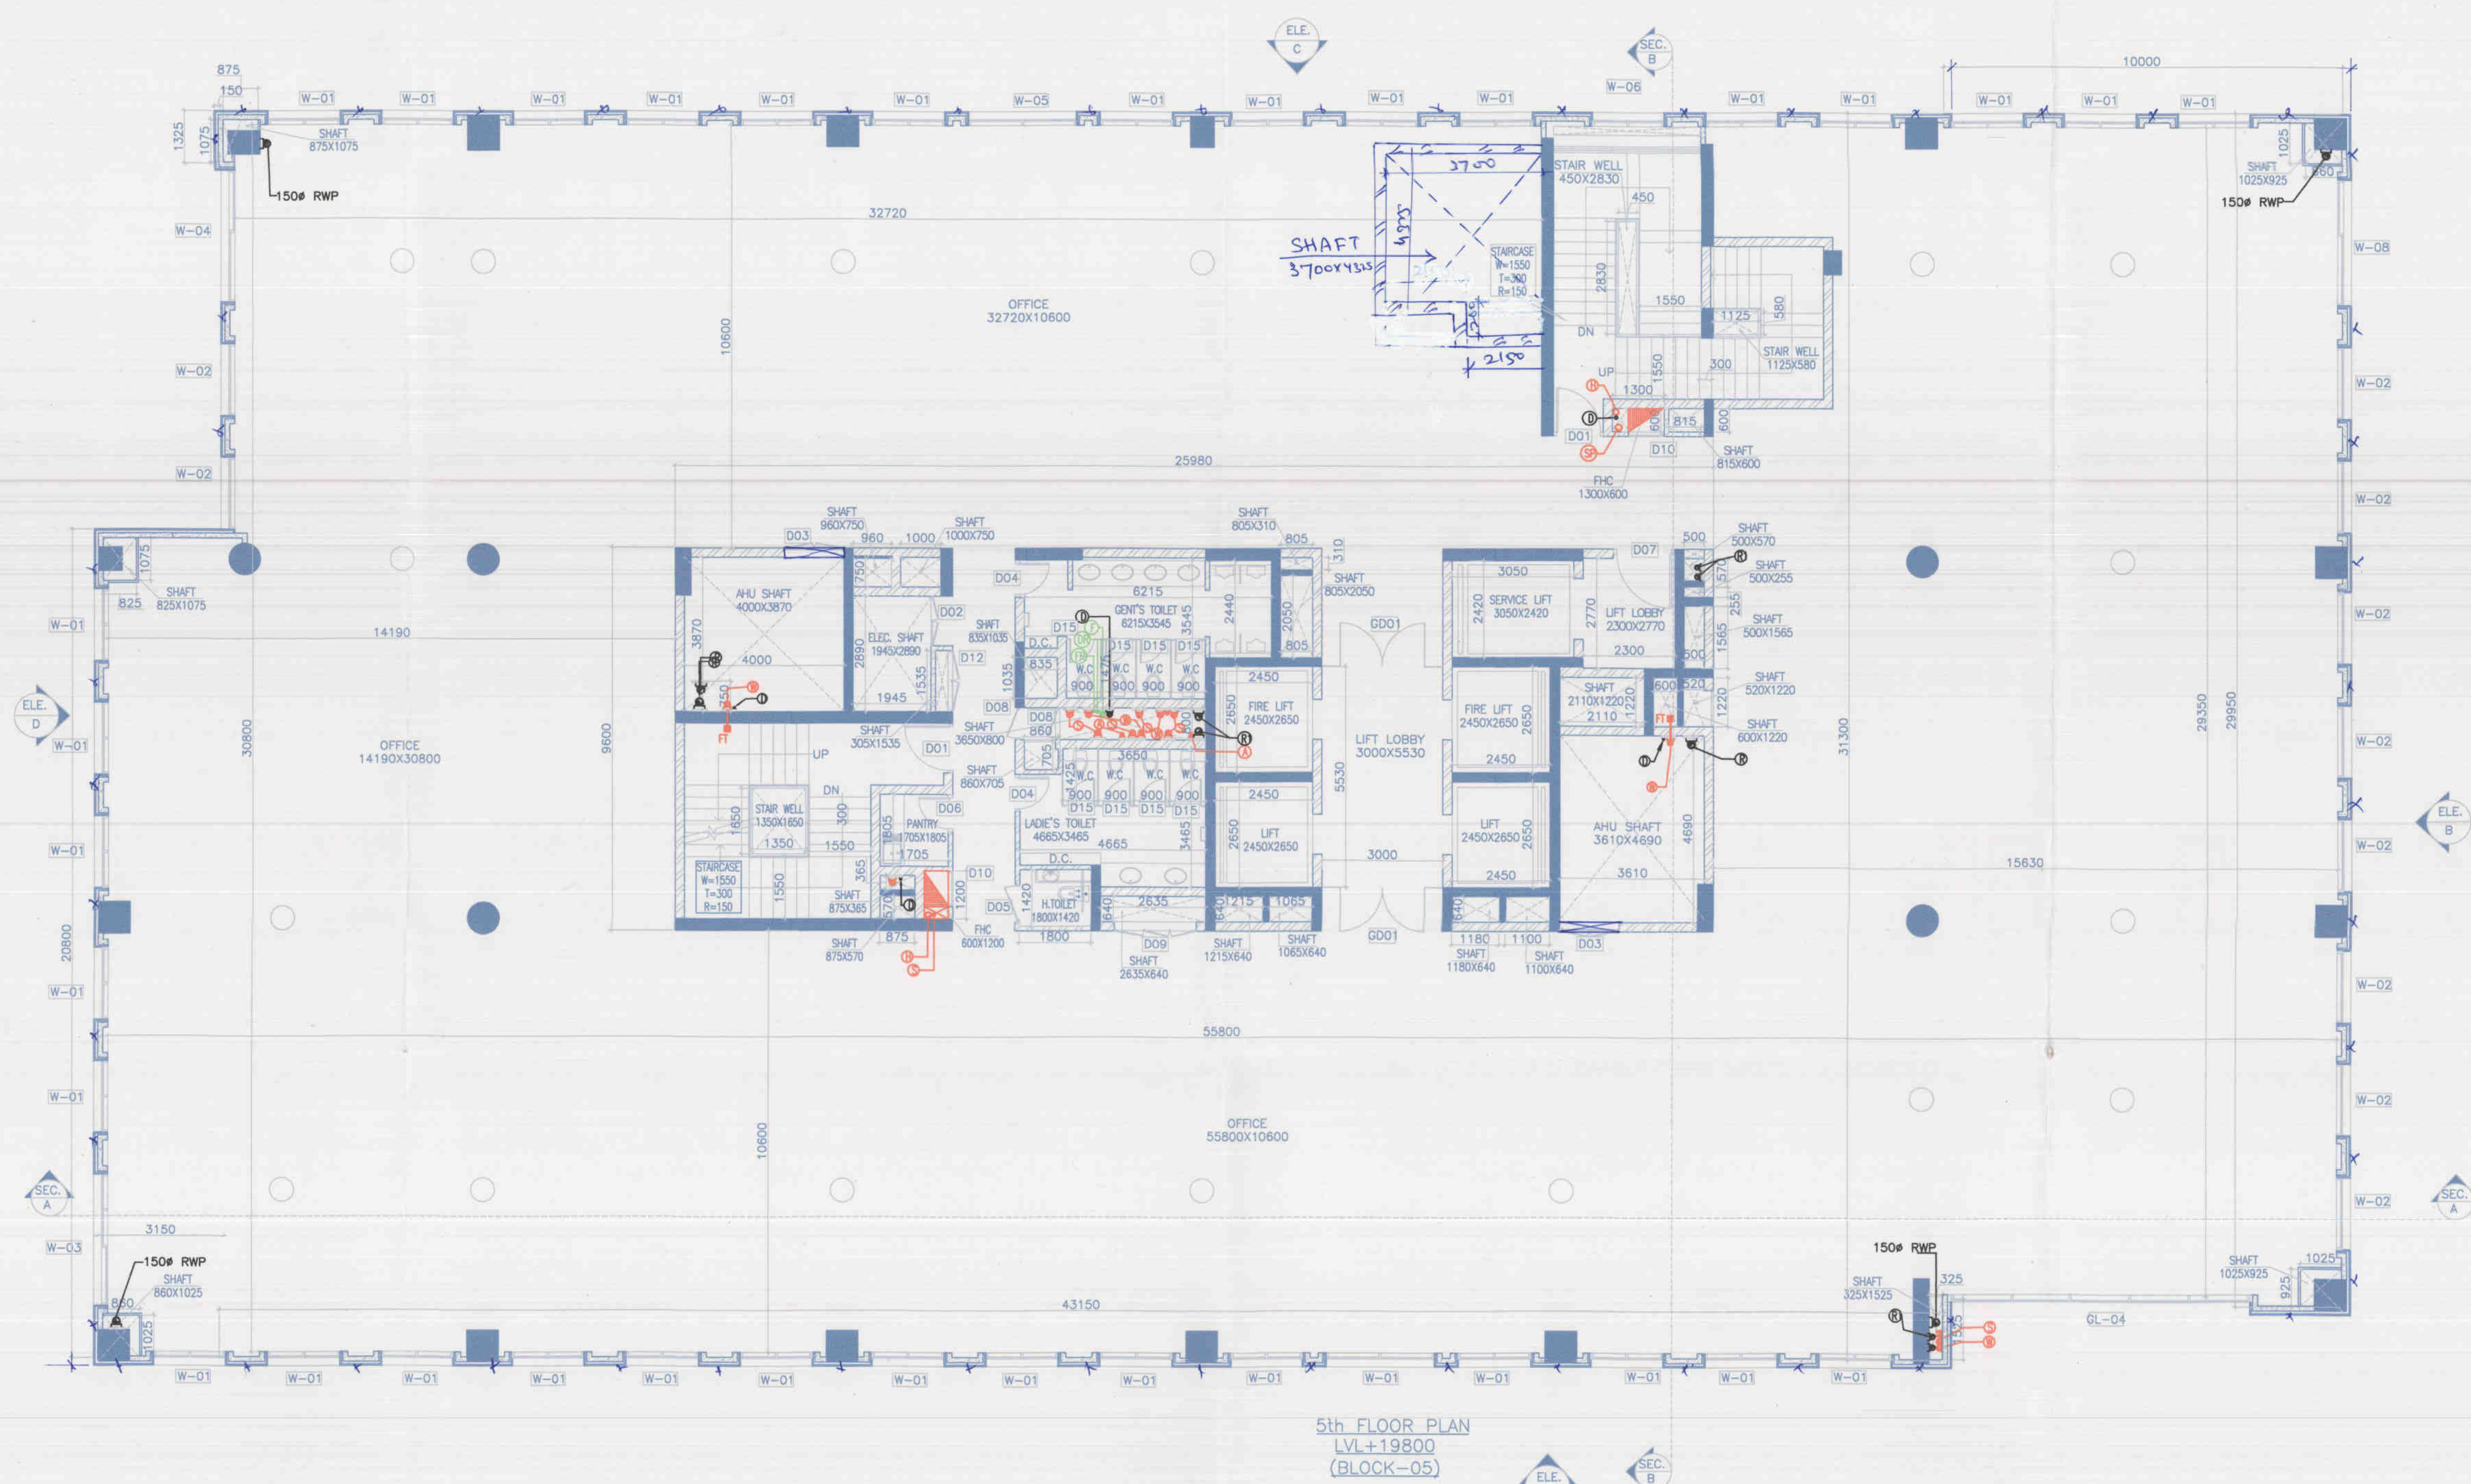

BLOCK - 5
DOOR WINDOW SCHEDULE

OPENING NO.	LOCATION	ROUGH OPENING			FINISHED OPENING		
		WIDTH	HEIGHT	UNIT	WIDTH	HEIGHT	UNIT
D01	STAIRCASE	1240		2160	1200		2150
D02	ELECTRICAL	1240		2160	1200		2150
D03	AHU	1840		2160	1800		2150
D04	TOILET	1000		2160	900		2150
D05	WINDOOP	1000		2160	800		2150
D06	SHOWER	1040		2160	1000		2150
D07	LOBBY	1540		2160	1500		2150
D08	CLUBHOUSE	840		2160	800		2150
D09	ELV ROOM	2100		2160	2080		2150
D10	PWC	940		2160	900		2150
D11	WIR	1240		2160	1200		2150
D12	AIR CHILLER	1575		2160	1535		2150
D13	STAIRCASE	1240		2160	1200		2150
D14	OFFICE	1540		2160	1500		2150
D001	STAIRCASE	2140		2460	2100		2450
D15	W.C.	750		2100	750		2100

OPENING NO.	LOCATION	ROUGH OPENING			FINISHED OPENING		
		WIDTH	HEIGHT	UNIT	WIDTH	HEIGHT	UNIT
GL-01	STAIRCASE	7350		7510	7200		7500
GL-02	PAV. OFFICE	7350		7510	7200		7500
GL-02A	PAV. OFFICE	7350		7510	7200		7500
GL-03	PAV. OFFICE	7350		7510	7200		7500
GL-04	PAV. OFFICE	8700		7510	8550		7500
GL-05	PAV. OFFICE	7350		7510	7200		7500
GL-06	OFFICE	7350		7510	7200		7500
GL-07	RETAIL	7350		7510	7200		7500
GL-08	OFFICE	REFER PLAN		3075	REFER PLAN		3065
GL-08A	OFFICE	7350		7575	7200		7565
W-01	OFFICE	1850		3010	1800		3000
W-02	OFFICE	1850		3010	1800		3000
W-03	OFFICE	3450		3010	3300		3000
W-04	OFFICE	3450		3010	3300		3000
W-05	OFFICE	2850		3010	2700		3000
W-06	STAIRCASE	1850		3010	1800		3000

Note :-

1. BUILDING WILL BE DESIGNED (STRUCTURES)
AS PER RELEVANT IS CODES FOR
EARTH QUAKE RESISTANCE.

2. BUILDING IS HAS AUTOMATIC
SPRINKLER SYSTEM ON ALL FLOORS.

LEGEND :-

FD	FLOOR DRAIN 63mm UPVC WASTE PIPE
MT	MULTI TRAP-110x63/75mm
FT	FLOOR TRAP-110x63/75mm

- ① 1500 SOL PIPE H.C.I.P
- ② 1000 WASTE & VENT PIPE H.C.I.P
- ③ 750 AS PIPE H.C.I.P
- ④ 2000 PAN WATER PIPE
- ⑤ 1000 SOL PIPE H.C.I
- ⑥ 1000 WASTE PIPE H.C.I
- ⑦ 750 WASTE PIPE H.C.I
- ⑧ 750 WASTE PIPE H.C.I
- ⑨ 1000 SOL WASTE PIPE H.C.I

- FR FLUSHING RISER TO OHT
- DR DOMESTIC RISER TO OHT
- DS DOMESTIC DROP PIPE
- FS FLUSHING DROP PIPE
- ① OUTLET SIZE 150x150 FOR (F.O, FT & UT)
- ② OUTLET SIZE 200x200
- ③ OUTLET SIZE 75x75 FOR (W.B, SINK & URINAL)

SIZE
SYSTEM
DIAGRAM

Project:

PROPOSED BUILDING PLAN OF
COMMERCIAL COLONY SITE MEASURING
12.13125 ACRES/LICENSE NO-05 OF
2015 DATED 6-8-2015)IN SECTOR-16
GURGAON MANESAR URBAN COMPLEX
BEING DEVELOPED BY SH.KESHAV DUTT
AND OTHERS IN COLABORATION WITH
CALDER DEVELOPERS PVT LTD(LC.2895)

Associate Architects

RSMS
ARCHITECTS


RSMS ARCHITECTS PVT. LTD.
69, Nora Niwas, Bhawani Kunj
(Behind D2), Vasant Kunj,
New Delhi-110070.
Tel.: 011-26898616, 26898617
www.rsms-arch.com

Checked and Found ok for Public Health
(Thermal) Sanitary only subject to comments in
the following letter No. 55/10/5323/2015

Supervising Engineer (D.O.)

For Calder Developers Private Limited

Authorized Signatory

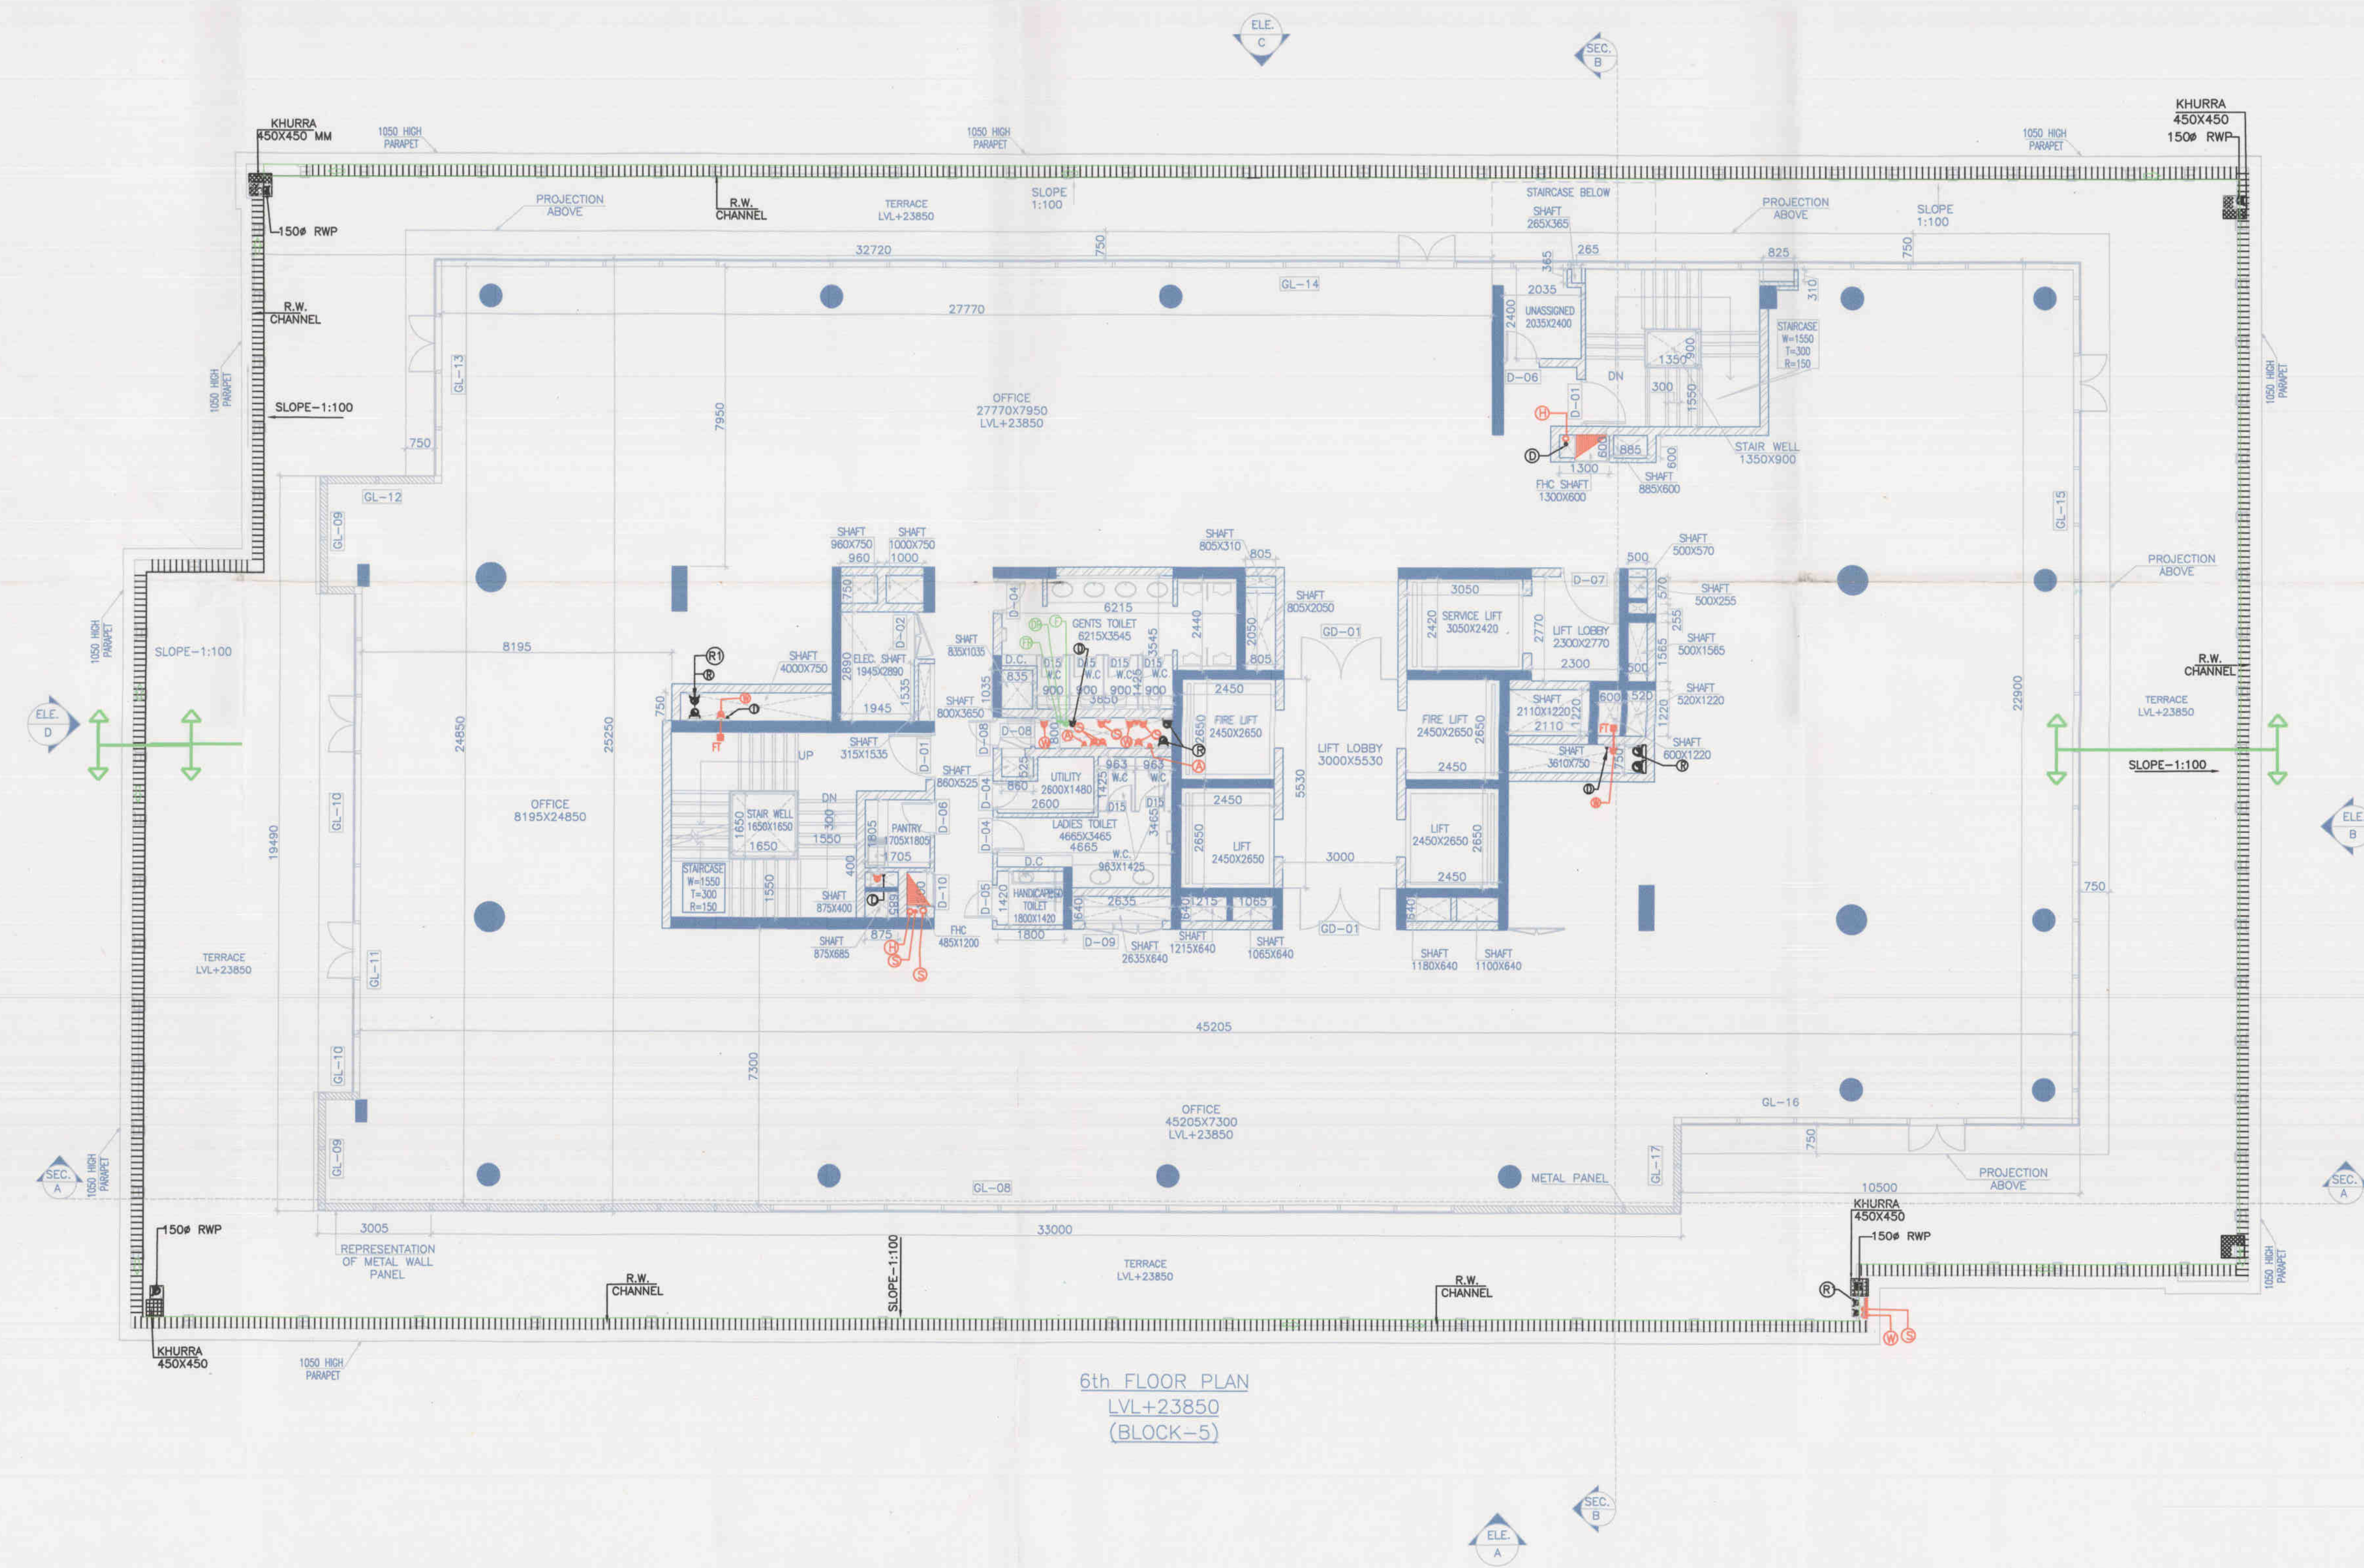

(RAM ANAND BASSI)
A.D.

(BALWANT SINGH)
S.D.

ARCHITECT'S SEAL
& SIGNATURE

OWNER'S SEAL
& SIGNATURE

For Calder Developers Private Limited
Authorized Signatory

MAY-2015.

Scale : 1:100

Drawing Title:-

5th, 6th FLOOR
(BLOCK-5)

Drawing No:-

B5-03