

Note :-

1. BUILDING WILL BE DESIGNED (STRUCTURES)
AS PER RELEVANT IS CODES FOR
EARTH QUAKE RESISTANCE.

2. BUILDING IS HAS AUTOMATIC
SPRINKLER SYSTEM ON ALL FLOORS.

LEGEND :-

Project:

PROPOSED BUILDING PLAN OF
COMMERCIAL COLONY SITE MEASURING
12.13125 ACRES(LICENSE NO-05 OF
2015 DATED 6-8-2015)IN SECTOR-16
GURGAON MANESAR URBAN COMPLEX
BEING DEVELOPED BY SH.KESHAV DUTT
AND OTHERS IN COLABORATION WITH
CALDER DEVELOPERS PVT LTD(LC.2895)

Associate Architects

RISMS
ARCHITECTS

RSMS ARCHITECTS PVT. LTD.
69,Nora Niwas Bhawani Kunj
(Behind D2), Vasant Kunj,
New Delhi-110070.
Tel.: 011-26898616,26898617
www.rsms-arch.com

ELITE
Member
B.P.C.

Member
B.P.C.

Chairman
B.P.C.

AD

AD

AD

AD

(RAM ANIL BANSAL)
A.D.

(BALWANT SINGH)
S.D.

ARCHITECT'S SEAL
& SIGNATURE

OWNER'S SEAL
& SIGNATURE



For Calder Developers Private Limited
Authorized Signatory

MAY-2015.


Scale : 1:100

Drawing Title:-


ELEVATION-A
&
SECTION-I
ENERGY CENTER

Drawing No:-

EN-04

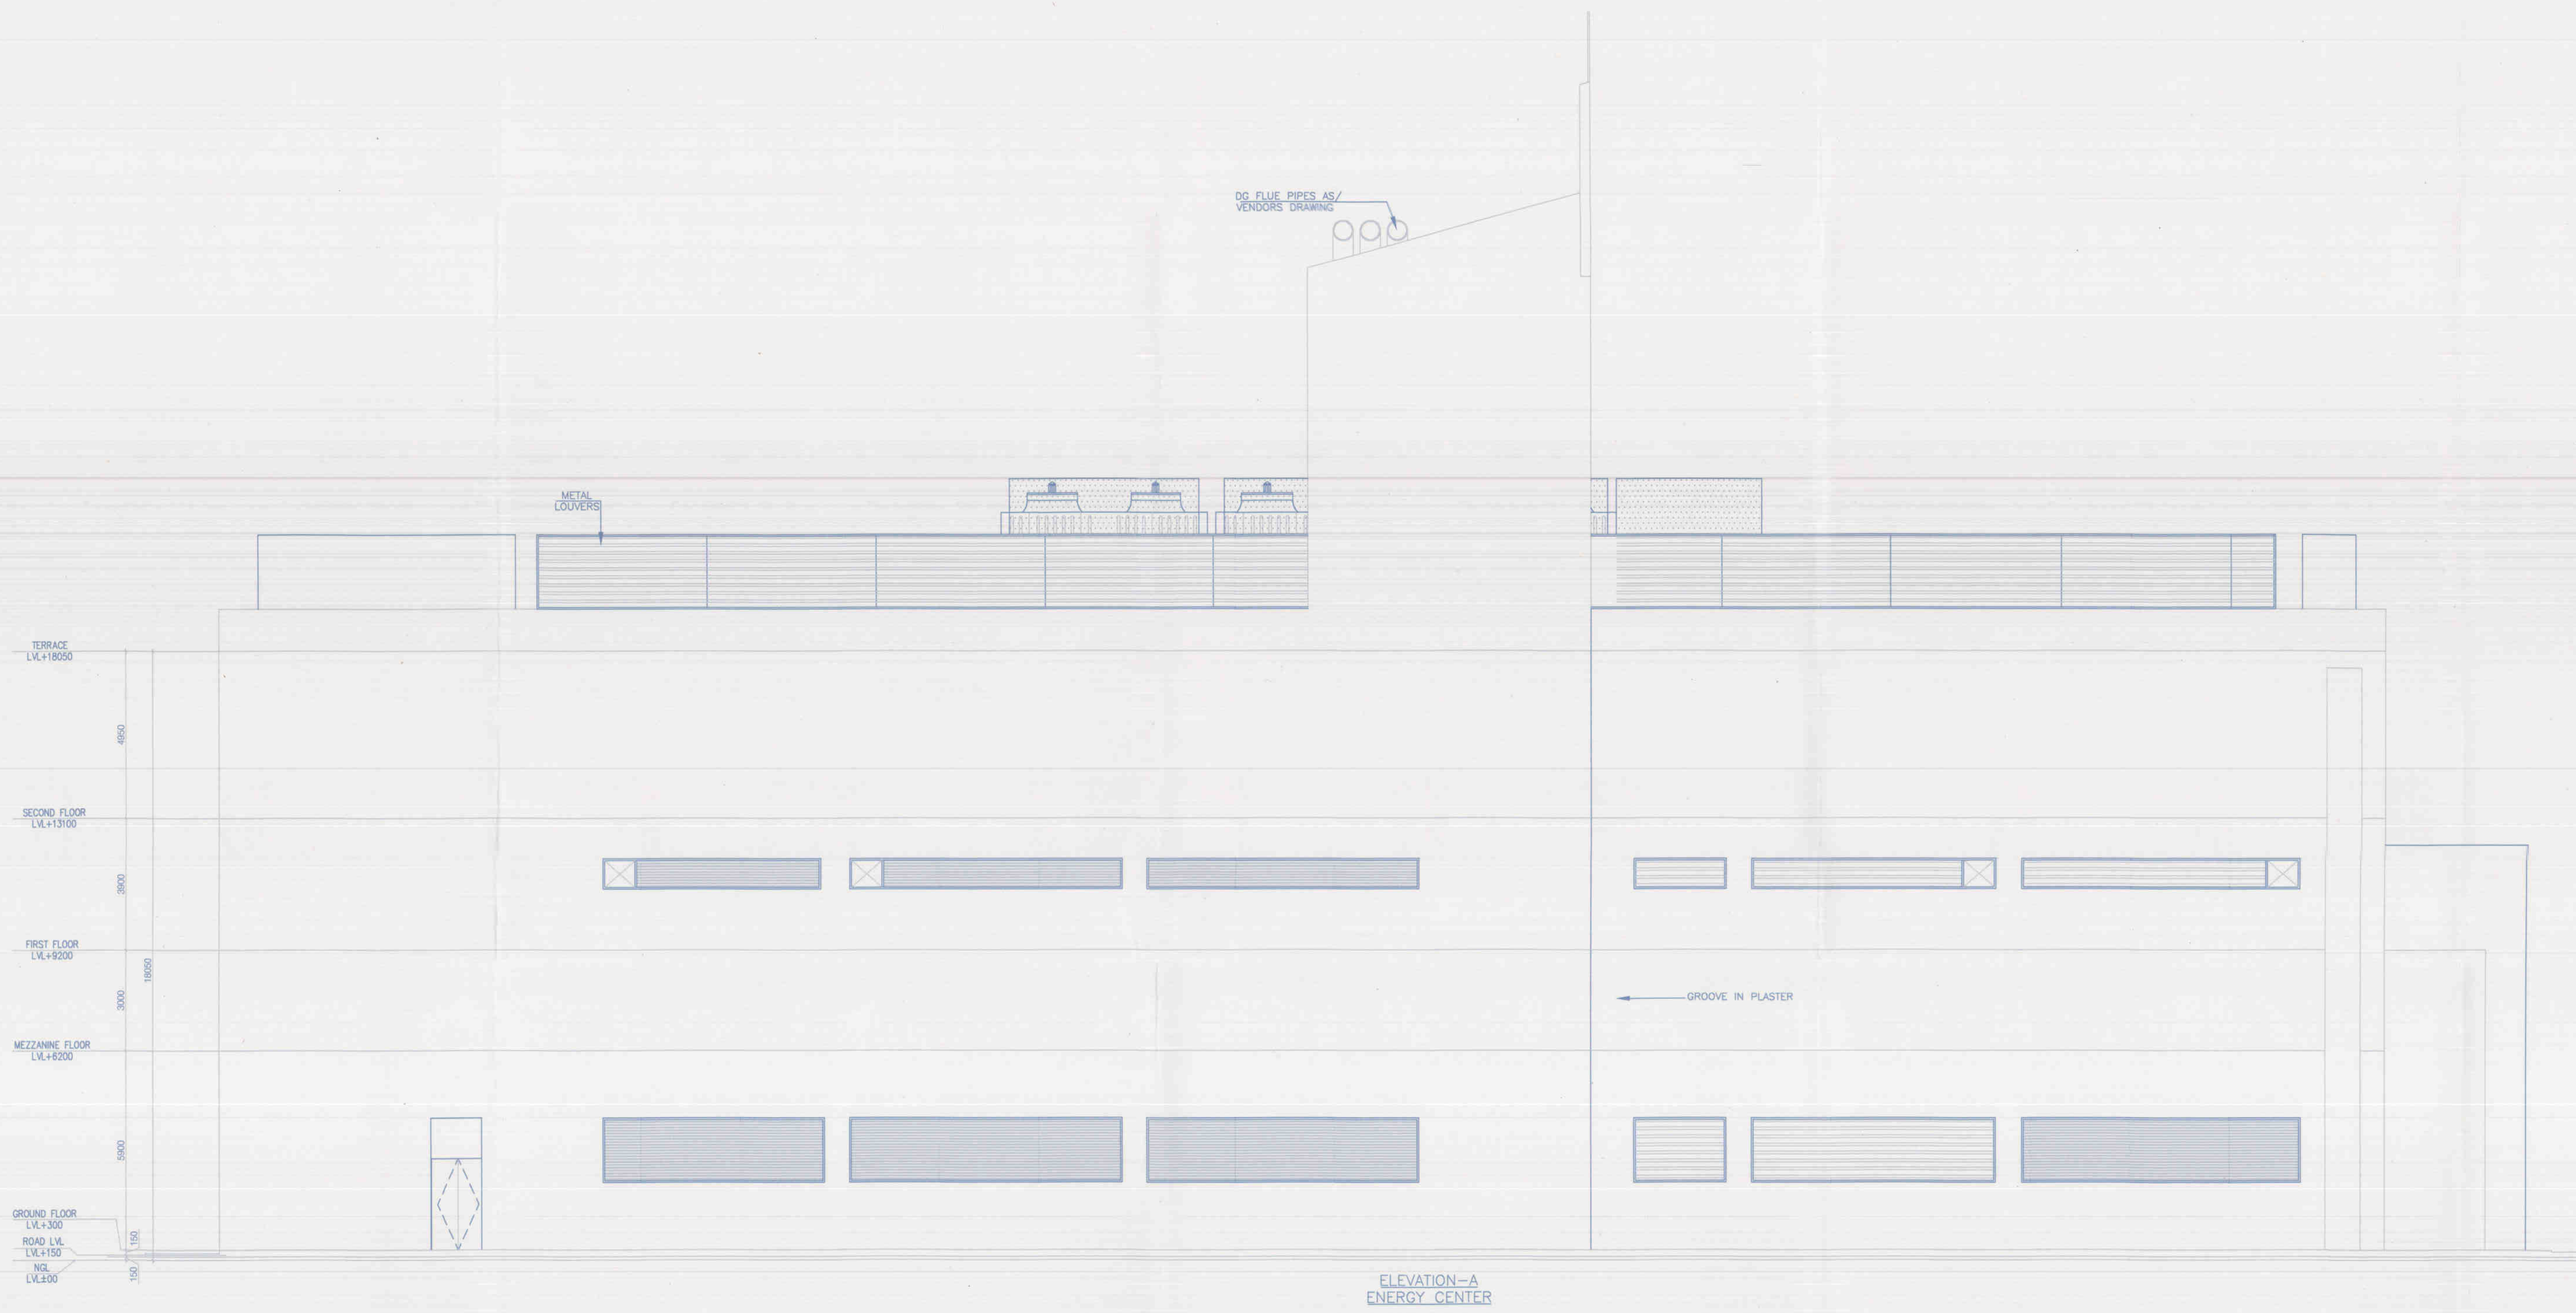

ELEVATION-A
ENERGY CENTER

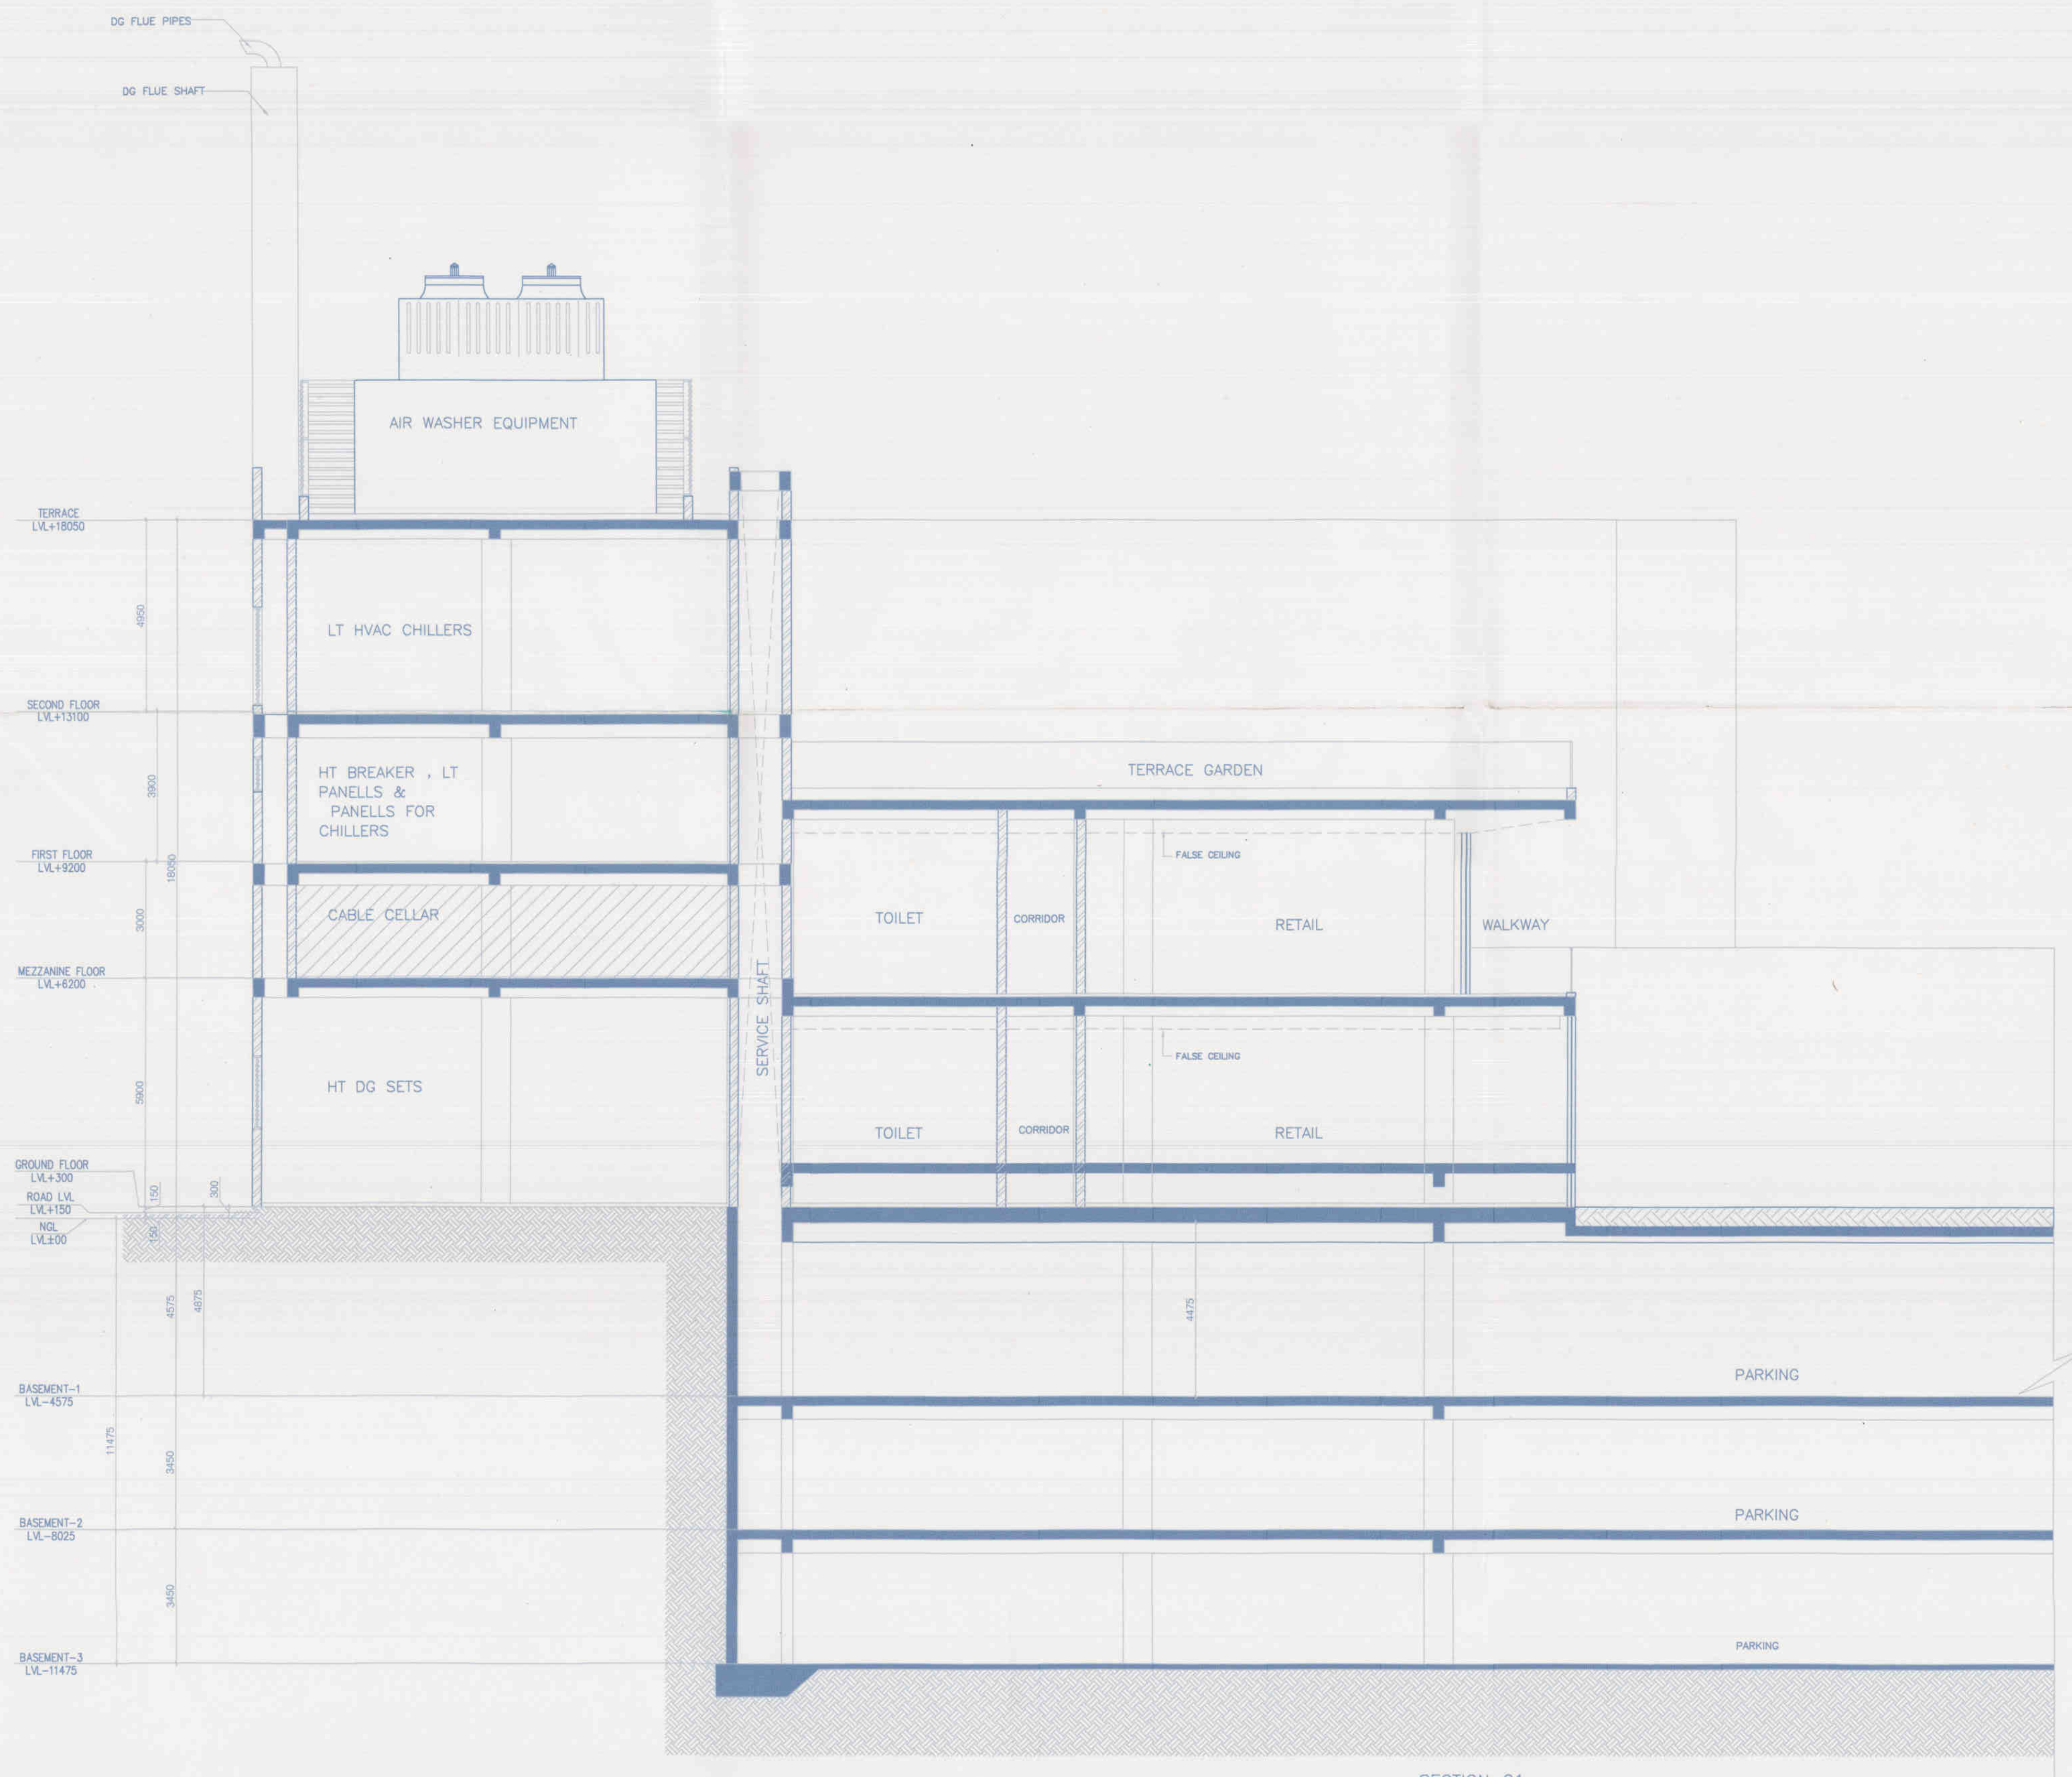

SECTION-01
ENERGY CENTER