
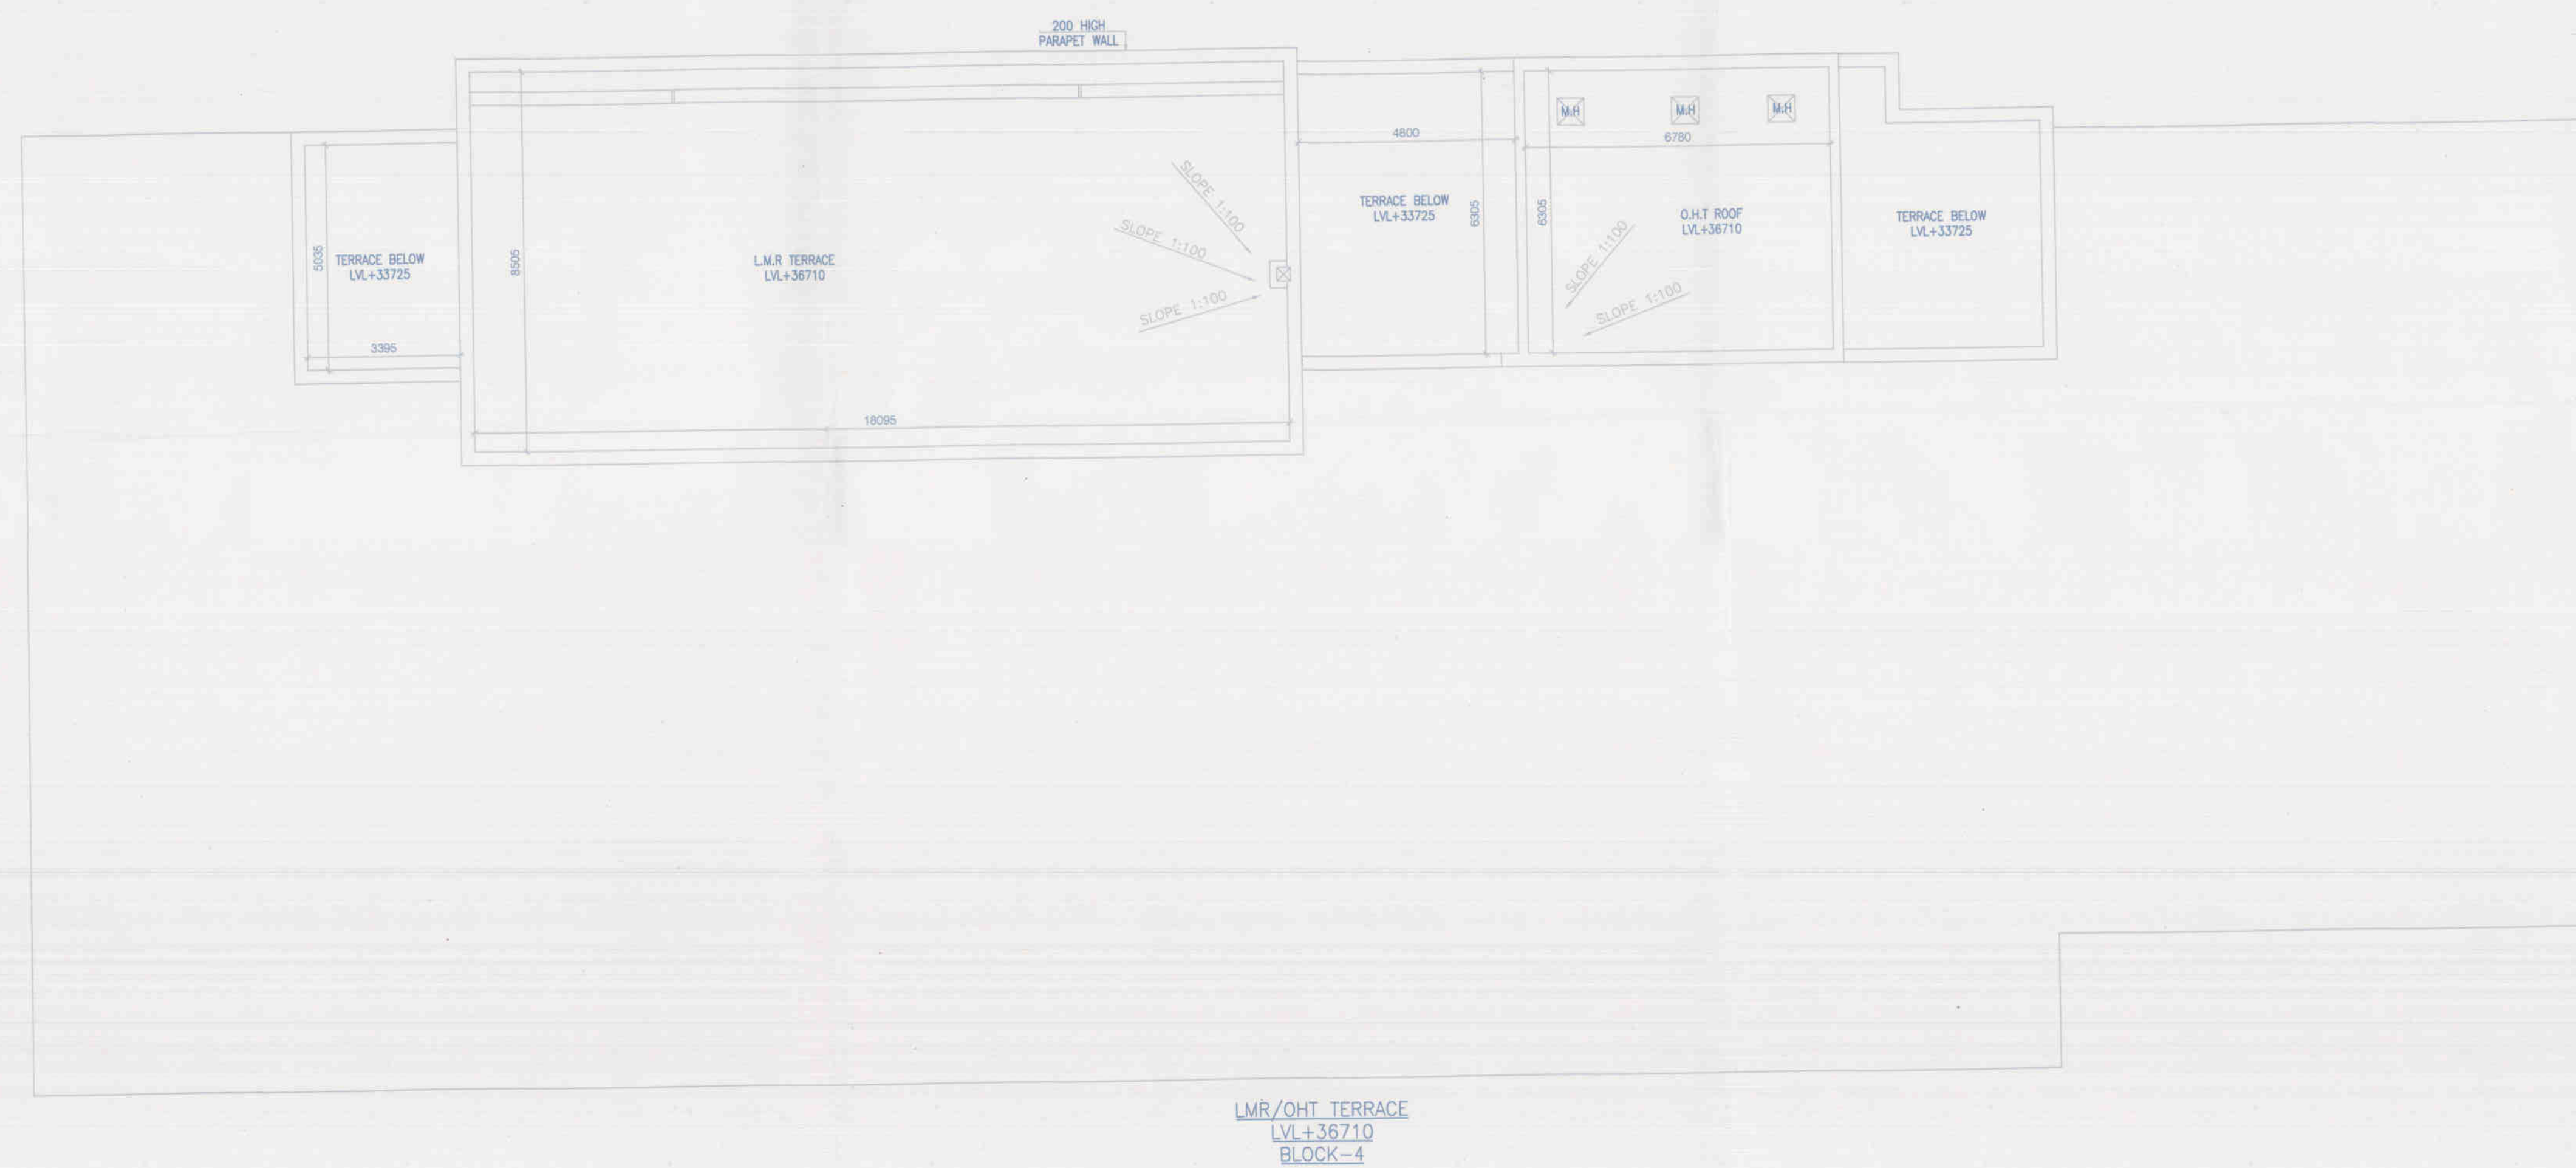


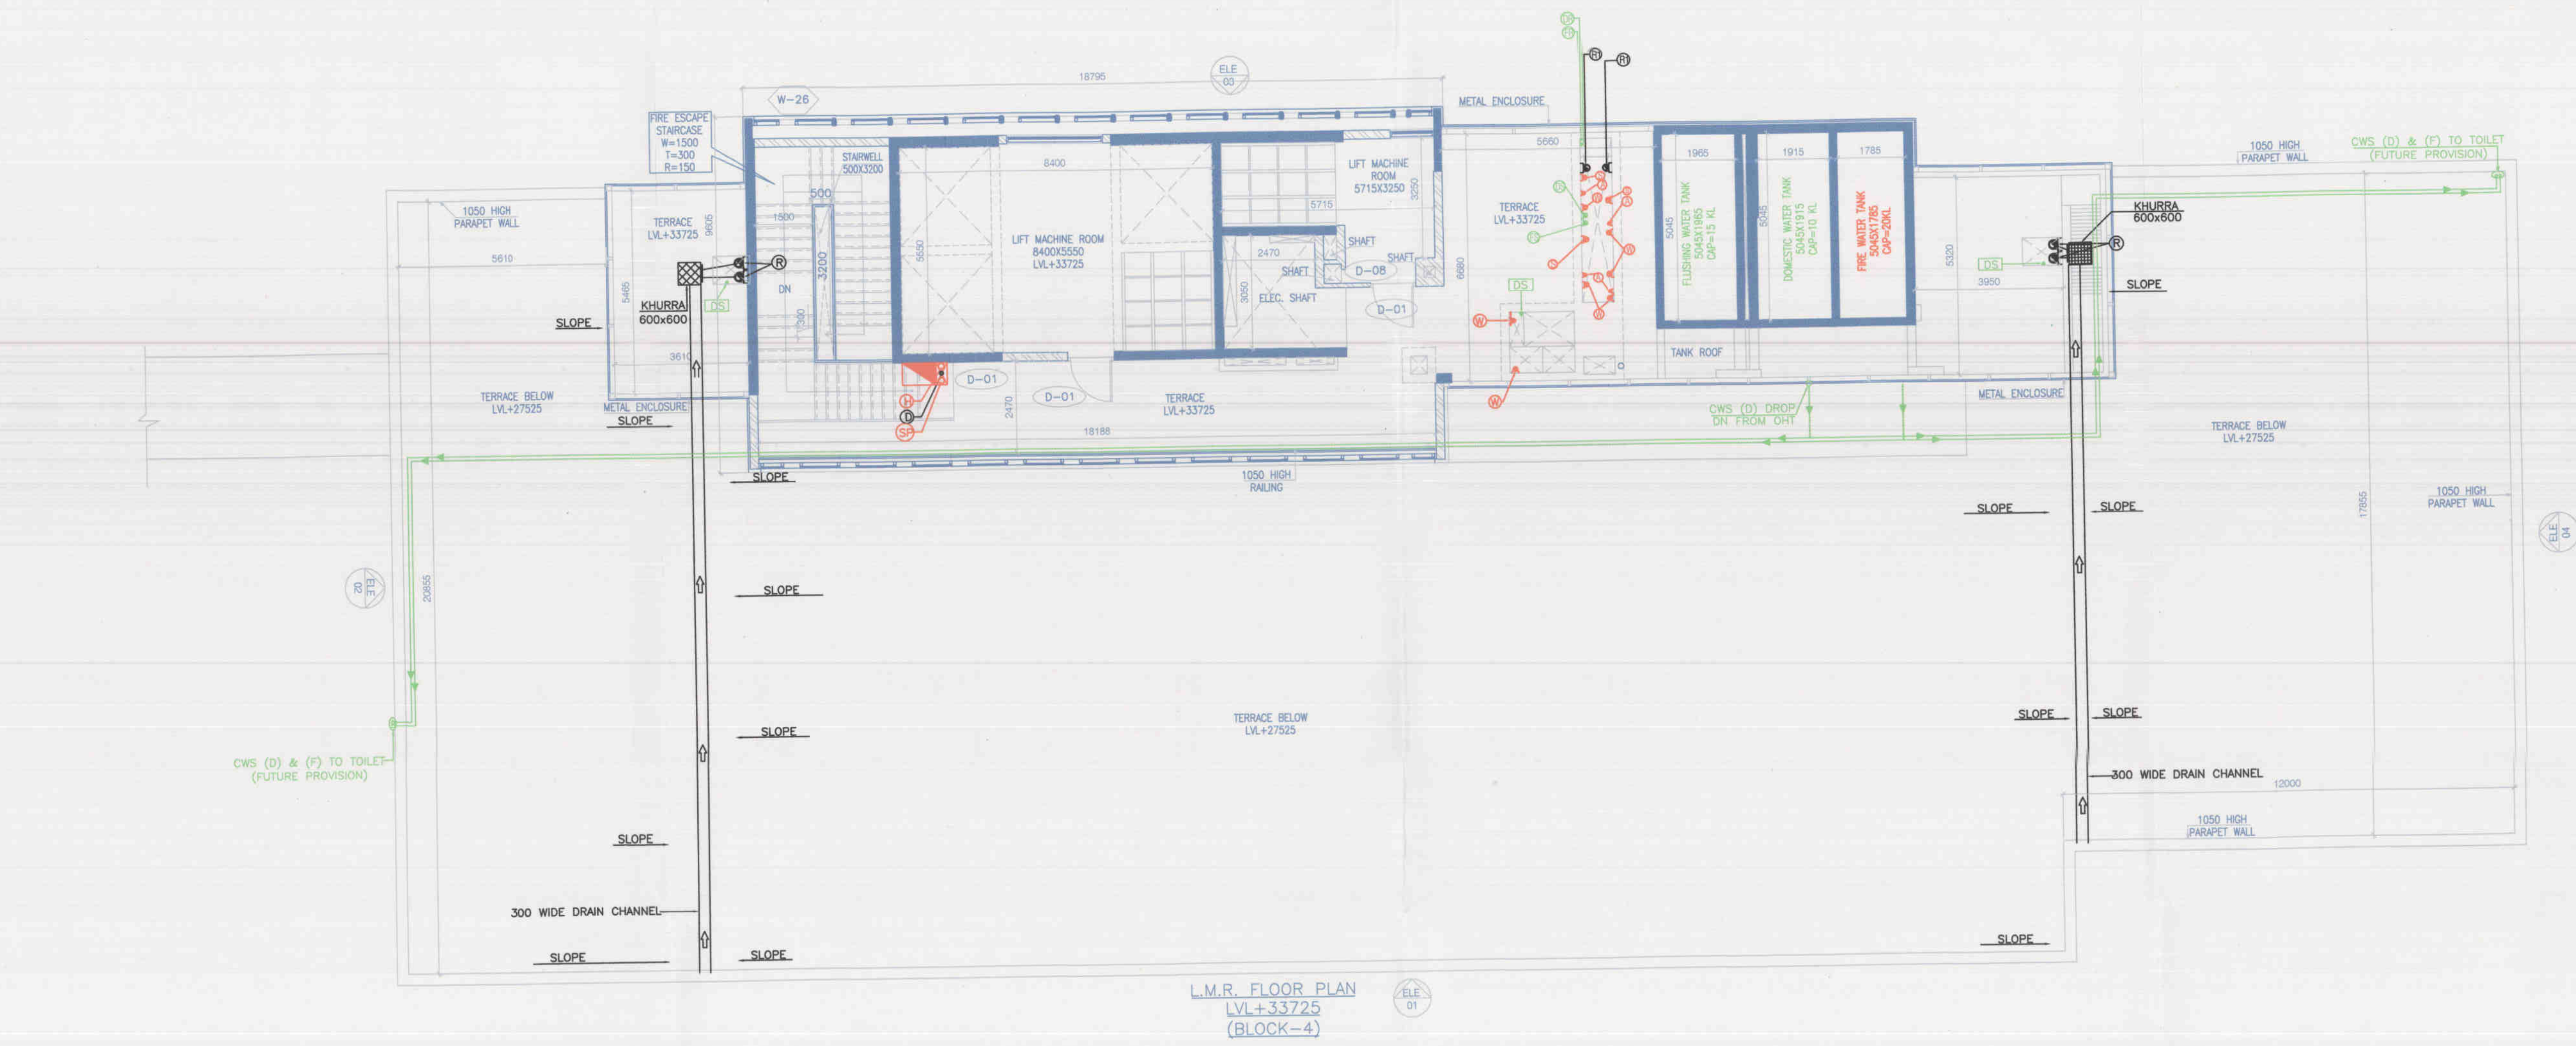

Note:-
1. BUILDING WILL BE DESIGNED (STRUCTURES) AS PER RELEVANT IS CODES FOR EARTH QUAKE RESISTANCE.
2. BUILDING IS HAS AUTOMATIC SPRINKLER SYSTEM ON ALL FLOORS.

LEGEND:-

Project:
PROPOSED BUILDING PLAN OF COMMERCIAL COLONY SITE MEASURING 2.13125 ACRES (LICENSE NO-05 OF 2015 DATED 6-8-2015) IN SECTOR-16 GURGAON MANESAR URBAN COMPLEX BEING DEVELOPED BY SH. KESHAV DUTT AND OTHERS IN COLLABORATION WITH CALDER DEVELOPERS PVT LTD (LC.2895)

Associate Architects



RSMS ARCHITECTS PVT. LTD.
69, Nara Niwas Bhawani Kunj
(Behind D2), Vasant Kunj,
New Delhi-110070.
Tel.: 011-26898616, 26898617
www.rsms-arch.com

Approved and found ok for the Project (Health & Safety) by the concerned authorities (H.O. of the Project) on the following date: 15/08/2014

(RAM AYAR BASSI) A.D. (BALWANT SINGH) S.D.

ARCHITECT'S SEAL & SIGNATURE
OWNER'S SEAL & SIGNATURE
For Calder Developers Private Limited
Authorized Signatory

AUG.-2014. Scale : 1:100
Drawing Title:- TERRACE PLAN & LMR & OHT TERRACE (BLOCK-4)
Drawing No:- B4-04