


ANNEXURE-2.09

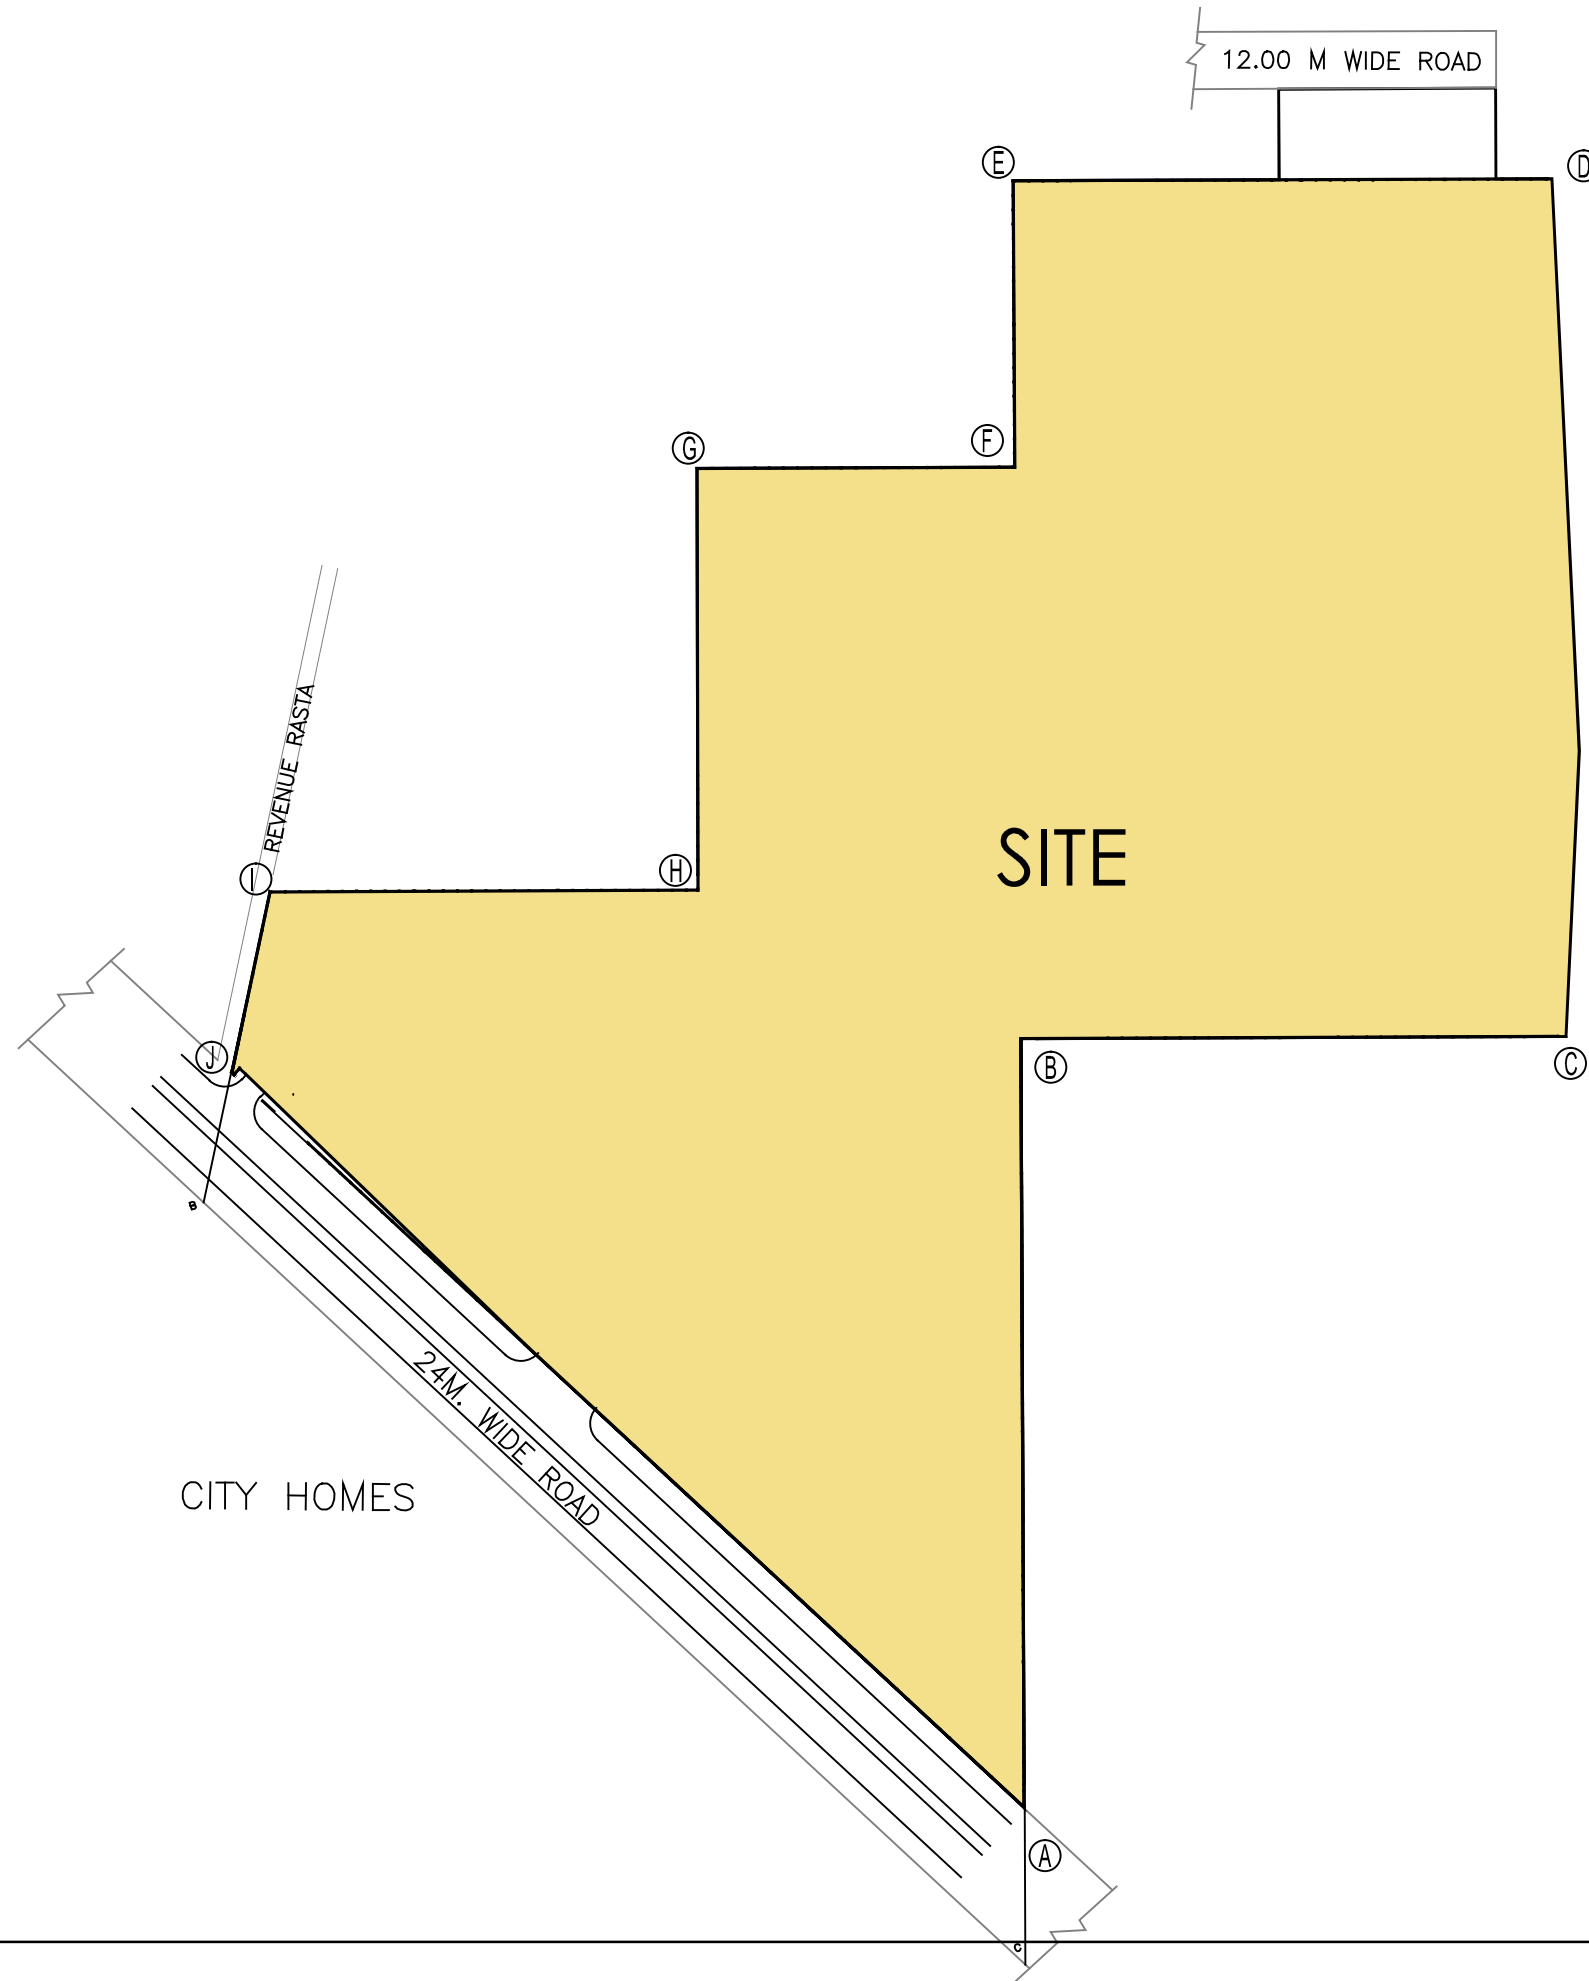

SECTOR 83

VATIKA LIFESTYLE HOMES		
	LATITUDE	LONGITUDE
A	28°23'41.41"N	76°58'9.25"E
B	28°23'46.77"N	76°58'9.52"E
C	28°23'46.65"N	76°58'13.48"E
D	28°23'48.66"N	76°58'13.79"E
E	28°23'52.63"N	76°58'13.67"E
F	28°23'52.64"N	76°58'13.32"E
G	28°23'52.66"N	76°58'9.53"E
H	28°23'50.70"N	76°58'9.48"E
I	28°23'50.68"N	76°58'7.04"E
J	28°23'47.83"N	76°58'6.96"E
K	28°23'47.92"N	76°58'3.67"E
L	28°23'46.64"N	76°58'3.33"E

LOCATION PLAN- LIFESTYLE HOMES