

Note:-



1. BUILDING WILL BE DESIGNED (STRUCTURES) AS PER RELEVANT IS CODES FOR EARTH QUAKE RESISTANCE.
2. THE BUILDING COMPLY WITH FIRE NORMS

LEGEND:-

S.NO.	SYMBOL	DESCRIPTION
1.		CO2 CYLINDER 4.5KG. CAP.
2.		FIRE HOSE CABINET(1200X600)

LEGEND FOR PLUMBING SYSTEM

S.NO.	SYMBOL	DESCRIPTION
1.		100MM SOIL PIPE
2.		100MM WASTE PIPE
3.		100MM FLOOR TRAP
4.		COLD WATER SUPPLY(DOWN TAKE)
5.		FLUSHING WATER SUPPLY(DOWN TAKE)
6.		100MM RAIN WATER PIPE
7.		100MM RAIN WATER PIPE
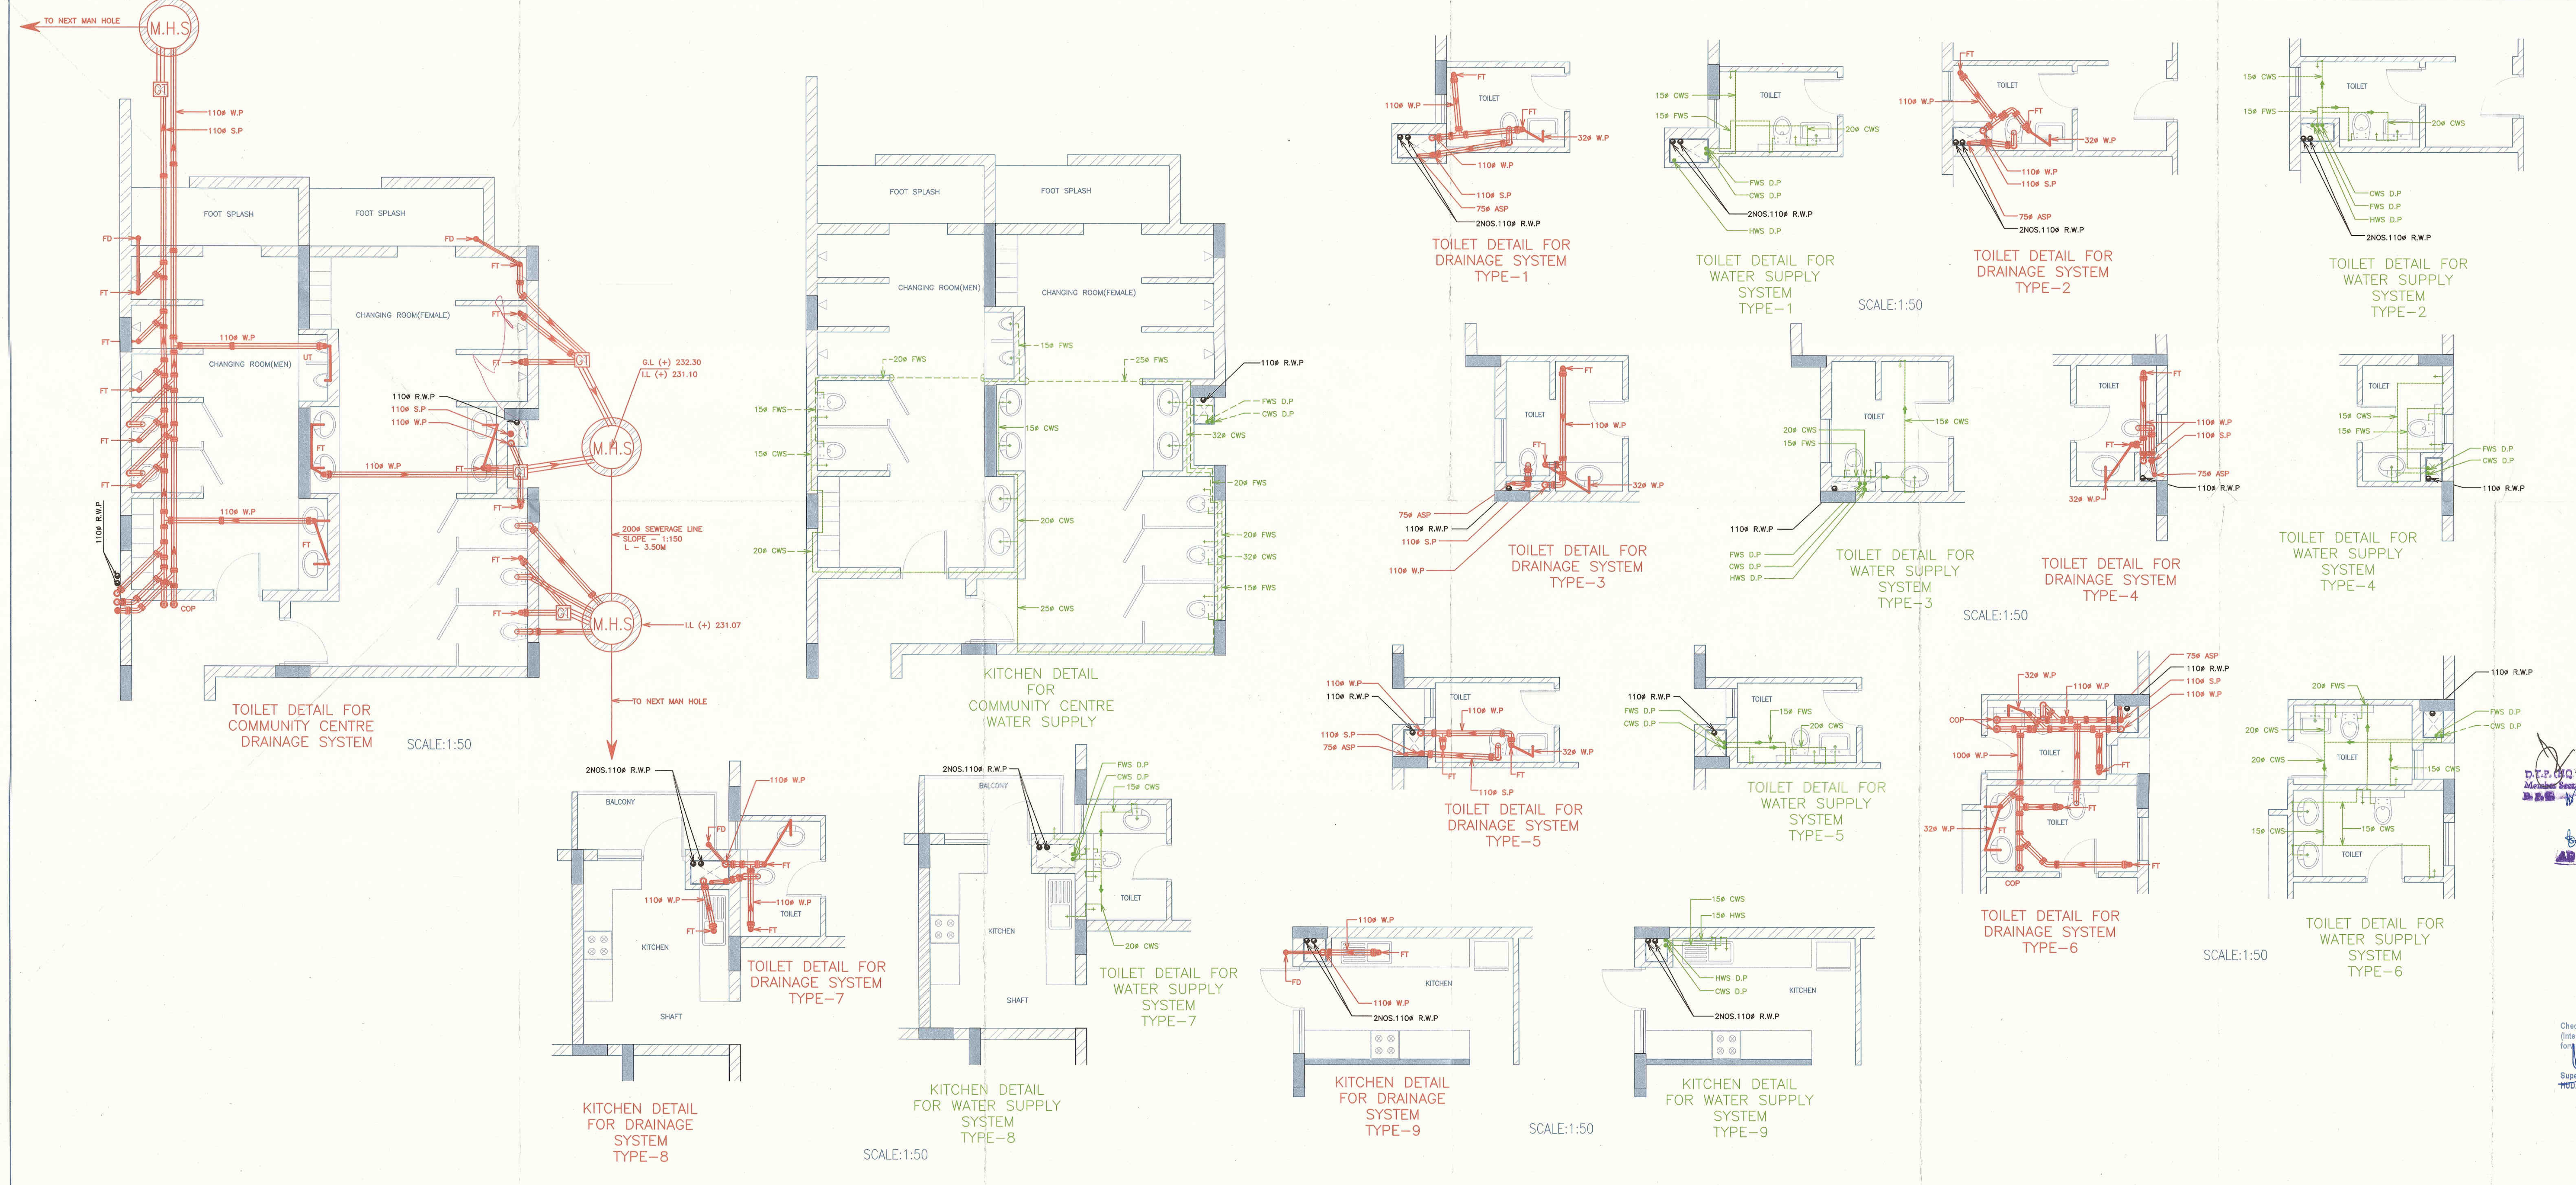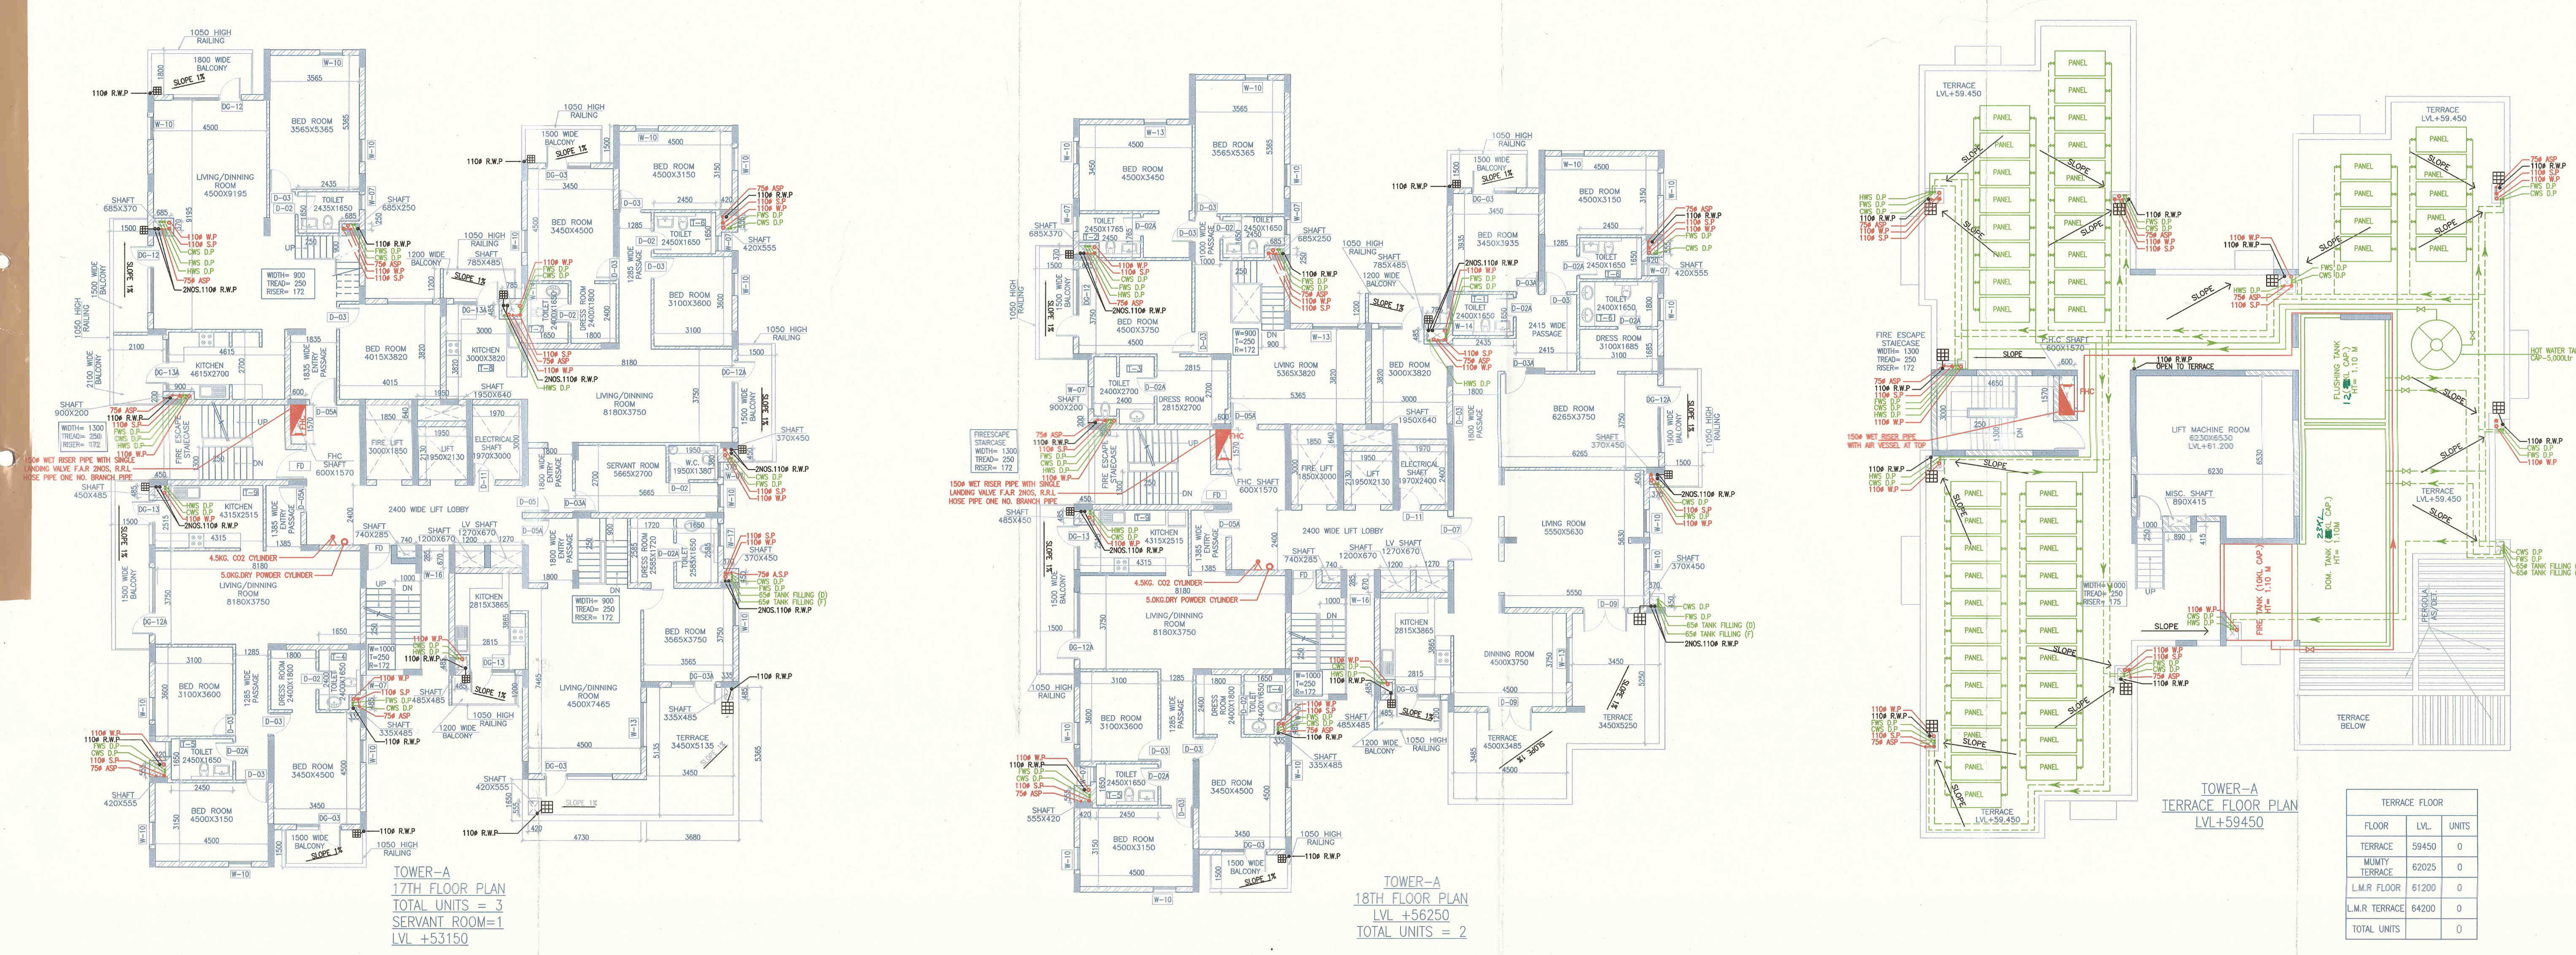

Project:
PROPOSED GROUP HOUSING COLONY ON LAND MEASURING-12.83 acres/LICENSE GRANTED TO MEASURE VATIKA LIMITED AND OTHER BEING LICENSE NO. 71 OF 2010 DATED 17.09.10) AT VILLAGE SHI SECTOR - 83 GURGAON.

Associate Architects
RISIMS ARCHITECTS
RSMS ARCHITECTS PVT. LTD.
69,Nora Niwas Bhawani Kunj (Behind D2), Vasant Kunj, New Delhi-110070.
Tel.:011-26898616,26898617
www.rsms-arch.com

OWNER'S SEAL & SIGNATURE

ARCHITECT'S SEAL & SIGNATURE

Checked and found ok for Public Health (Internal) services only subject to conformity for final later by SSO/DO/2nd, D.H.E./H.
Superintending Engineer
