


DEMARCATIION PLAN

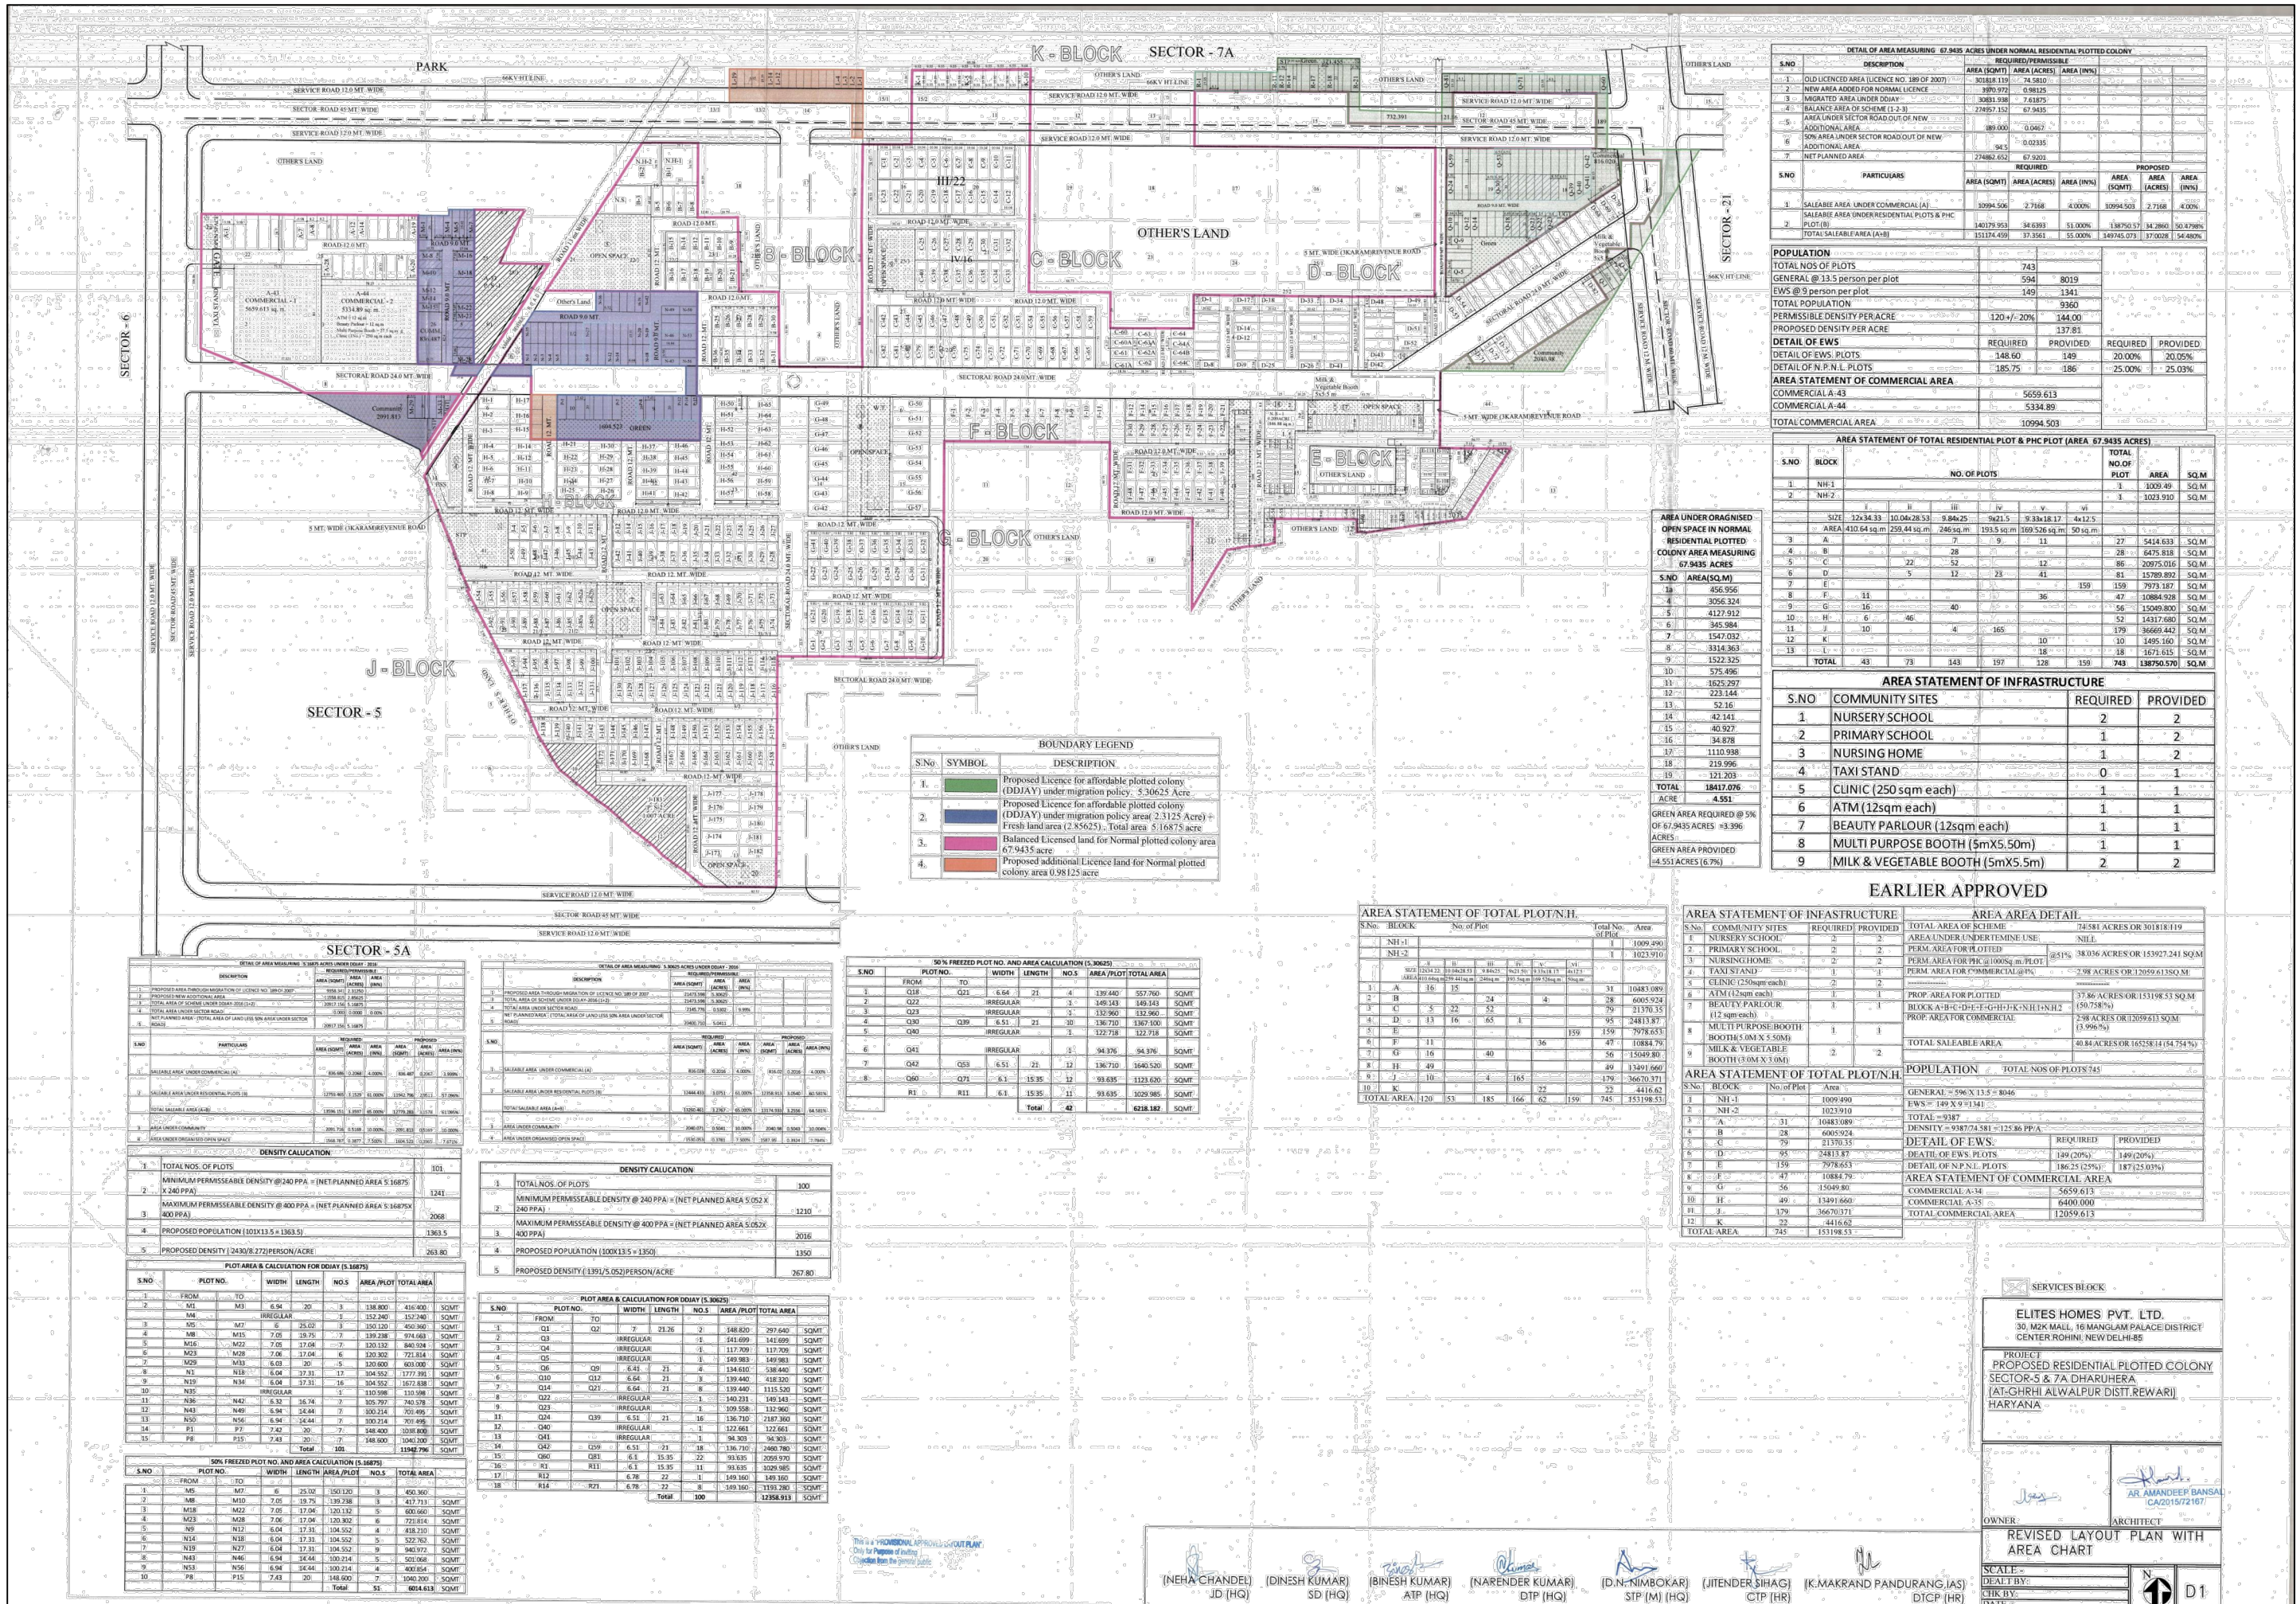

DETAIL OF AREA MEASURING 67.9435 ACRES UNDER NORMAL RESIDENTIAL PLOTTED COLONY

POPULATION TOTAL NOS OF PLOTS GENERAL @ 13.5 person per plot

AREA STATEMENT OF TOTAL RESIDENTIAL PLOT & PHC PLOT (AREA 67.9435 ACRES)

AREA STATEMENT OF INFRASTRUCTURE

AREA UNDER ORGHANISED OPEN SPACE IN NORMAL RESIDENTIAL PLOTTED COLONY AREA MEASURING 67.9435 ACRES

BOUNDARY LEGEND

AREA STATEMENT OF TOTAL PLOT/PH

AREA STATEMENT OF INFRASTRUCTURE

AREA AREA DETAIL

DETAIL OF AREA MEASURING 5.16875 ACRES UNDER DOJAY

DETAIL OF AREA MEASURING 5.16875 ACRES UNDER DOJAY

50% FREZZED PLOT NO. AND AREA CALCULATION (5.16875)

DENSITY CALCULATION

DENSITY CALCULATION

DENSITY CALCULATION

50% FREZZED PLOT NO. AND AREA CALCULATION (5.16875)

50% FREZZED PLOT NO. AND AREA CALCULATION (5.16875)

50% FREZZED PLOT NO. AND AREA CALCULATION (5.16875)