


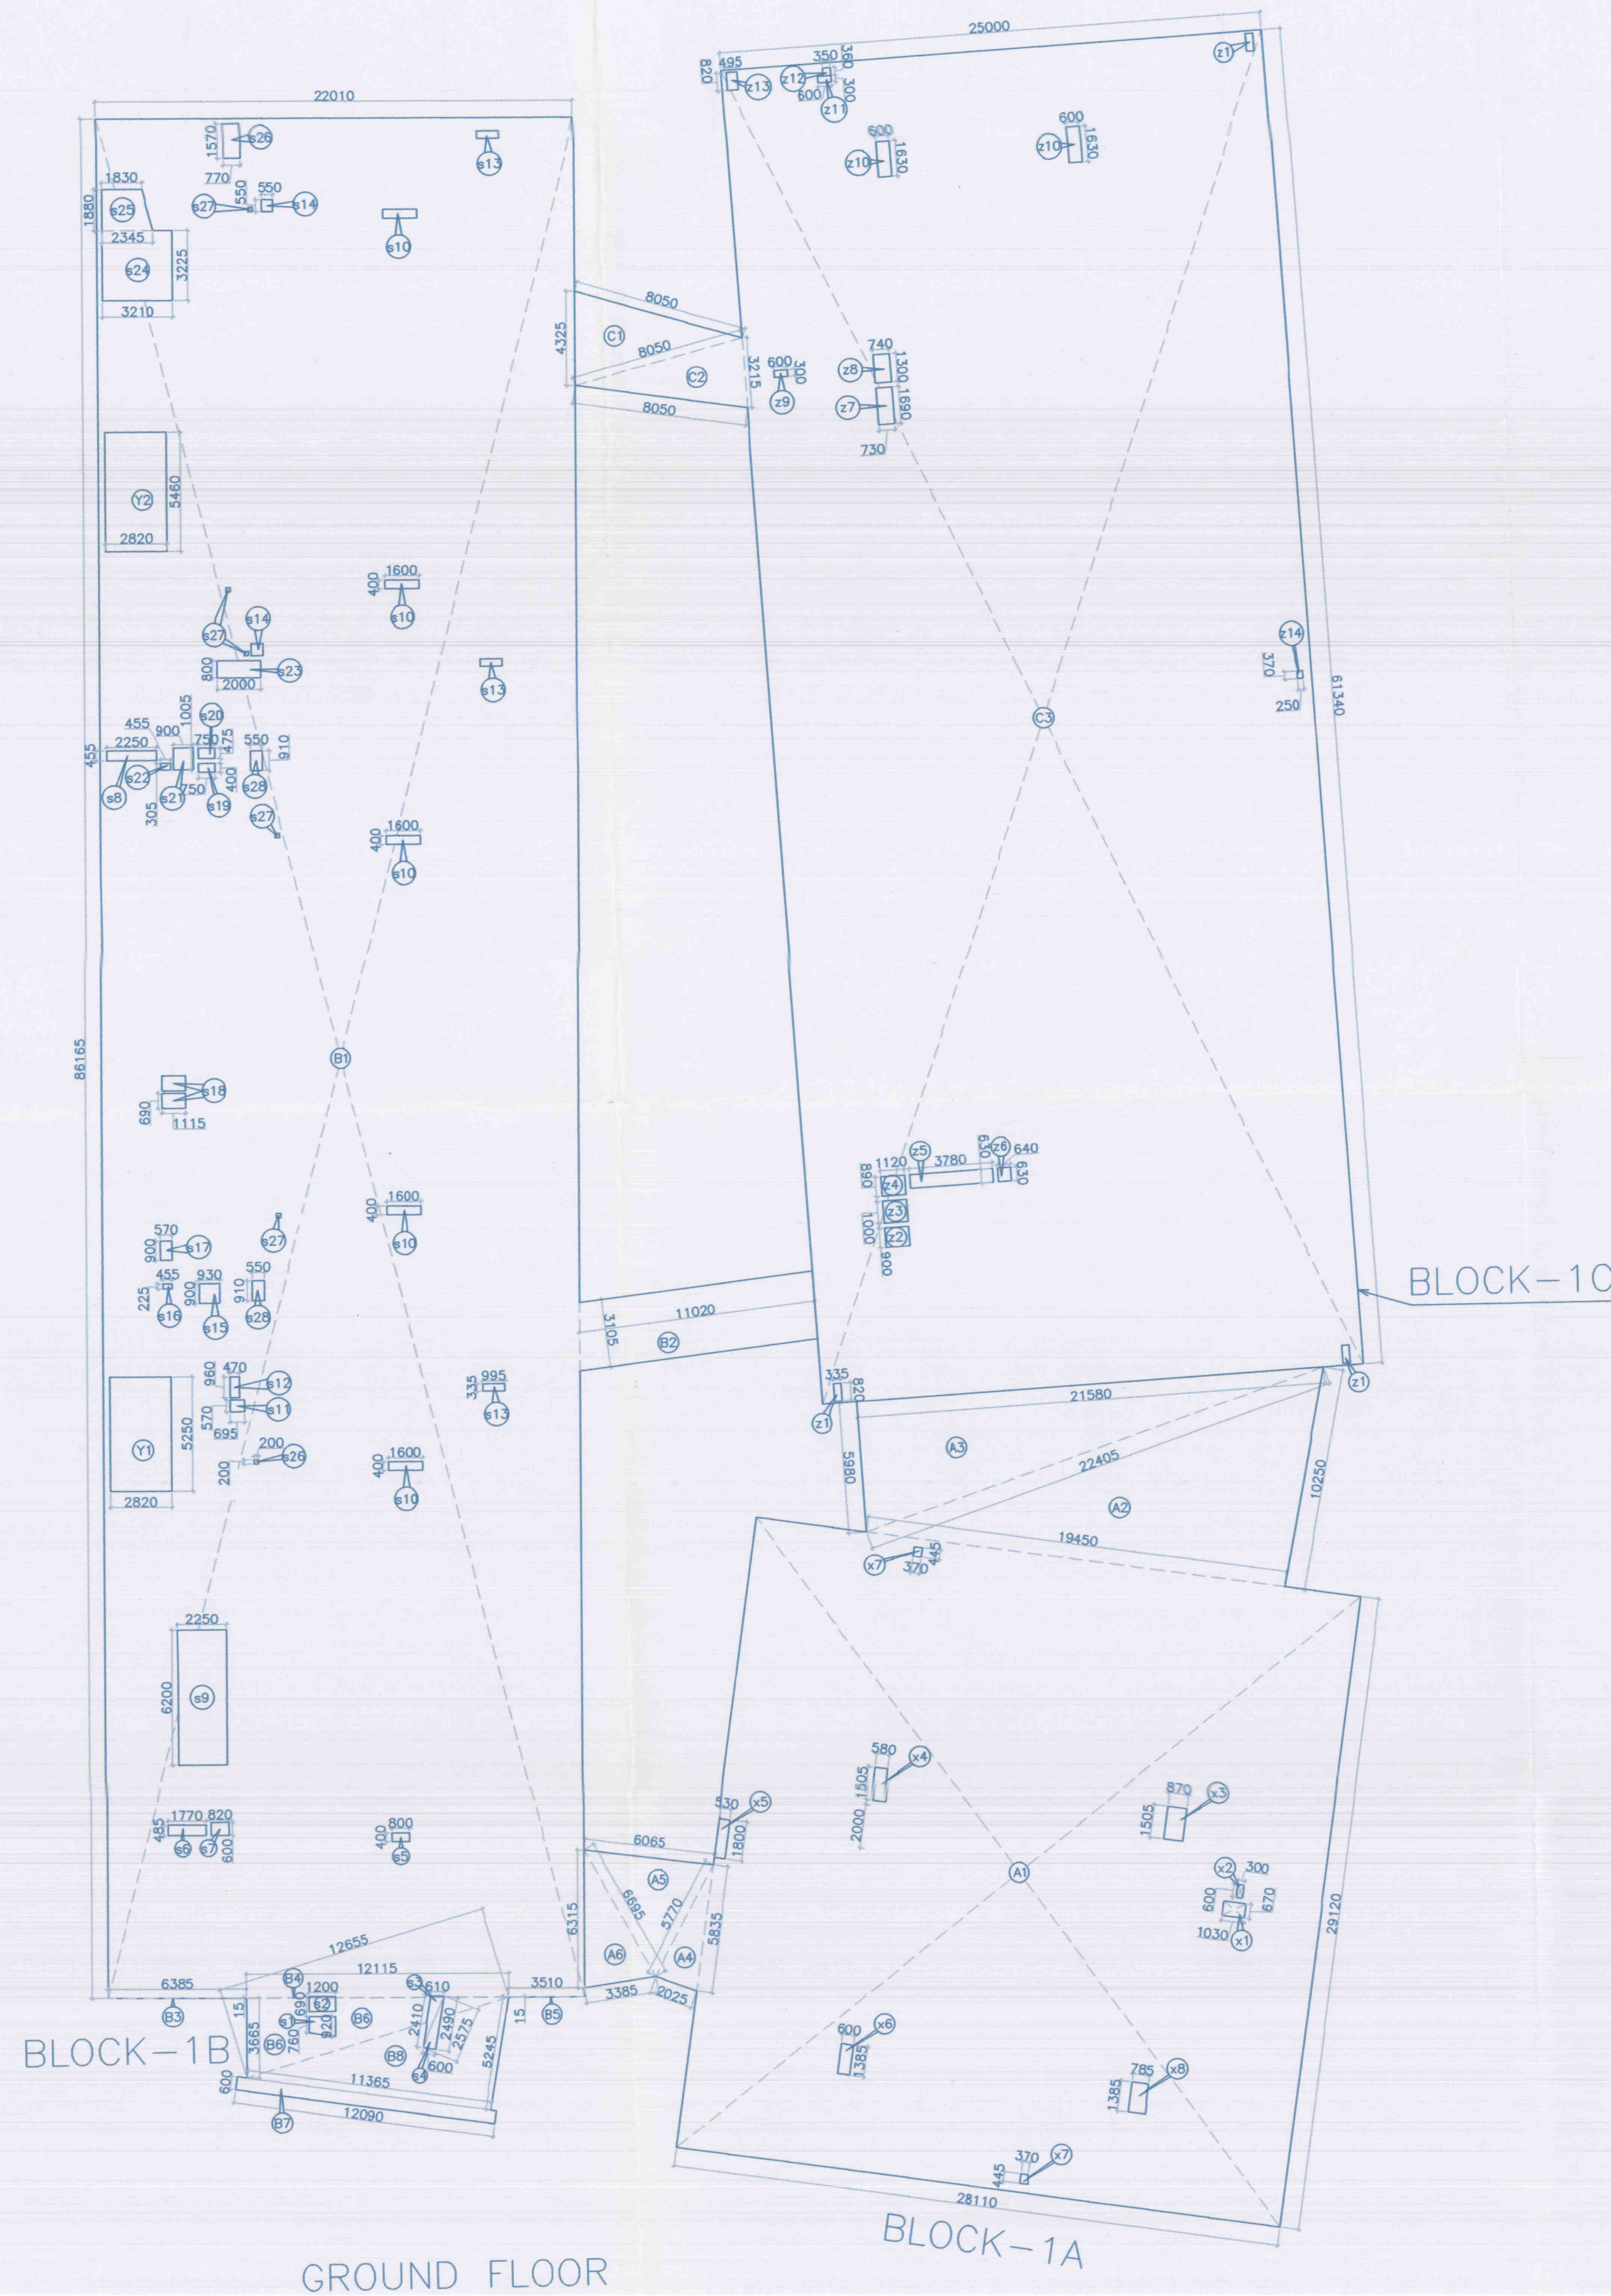

| NO.              | A     |   | B     |   | C     |   | s            | AREA OF =(S-A)<br>(S-B)(S-C) | Area              |
|------------------|-------|---|-------|---|-------|---|--------------|------------------------------|-------------------|
| <b>GROSS - B</b> |       |   |       |   |       |   |              |                              |                   |
| C1               | 8.050 | + | 8.050 | + | 4.325 | / | 2 = 10.2125  | 281.174                      | 16.768 SQM        |
| C2               | 8.050 | + | 8.050 | + | 3.215 | / | 2 = 9.658    | 160.775                      | 12.680 SQM        |
|                  |       |   |       |   |       |   | <b>TOTAL</b> | <b>=</b>                     | <b>29.448 SQM</b> |

LEGEND: —

RSMS ARCHITECTS PVT. LTD.  
69, Nora Niwas Bhawani Kunj  
(Behind D2), Vasant Kunj,  
New Delhi-110070.  
Tel.: 011-26898616, 26898617  
[www.rsms-arch.com](http://www.rsms-arch.com)

| NO.              | A     |   | B     |   | C     |   |   | S            | AREA OF = S(S-A)<br>(S-B)(S-C) | Area              |
|------------------|-------|---|-------|---|-------|---|---|--------------|--------------------------------|-------------------|
| <b>GROSS - B</b> |       |   |       |   |       |   |   |              |                                |                   |
| C2               | 8.050 | + | 8.050 | + | 4.325 | / | 2 | = 10.125     | 281.174                        | 16.768 SQM        |
| C3               | 8.050 | + | 7.540 | + | 3.155 | / | 2 | = 9.375      | 141.225                        | 11.884 SQM        |
| C4               | 0.530 | + | 3.155 | + | 3.295 | / | 2 | = 3.480      | 0.675                          | 0.021 SQM         |
|                  |       |   |       |   |       |   |   | <b>TOTAL</b> | <b>=</b>                       | <b>29.474 SQM</b> |

|         |   |               |
|---------|---|---------------|
|         | PROPOSED BUILDING PLAN OF COMMERCIAL AREA MEASURING 3.34 ACRES FORMING PART OF RESIDENTIAL PLOTTED COLONY IN SECTOR 81,82,82A,83&85, MANESAR HARYANA.-LICENCED NO.113 OF 2008. |               |
| RO-SUB. |   | VATIKA-RET-12 |