




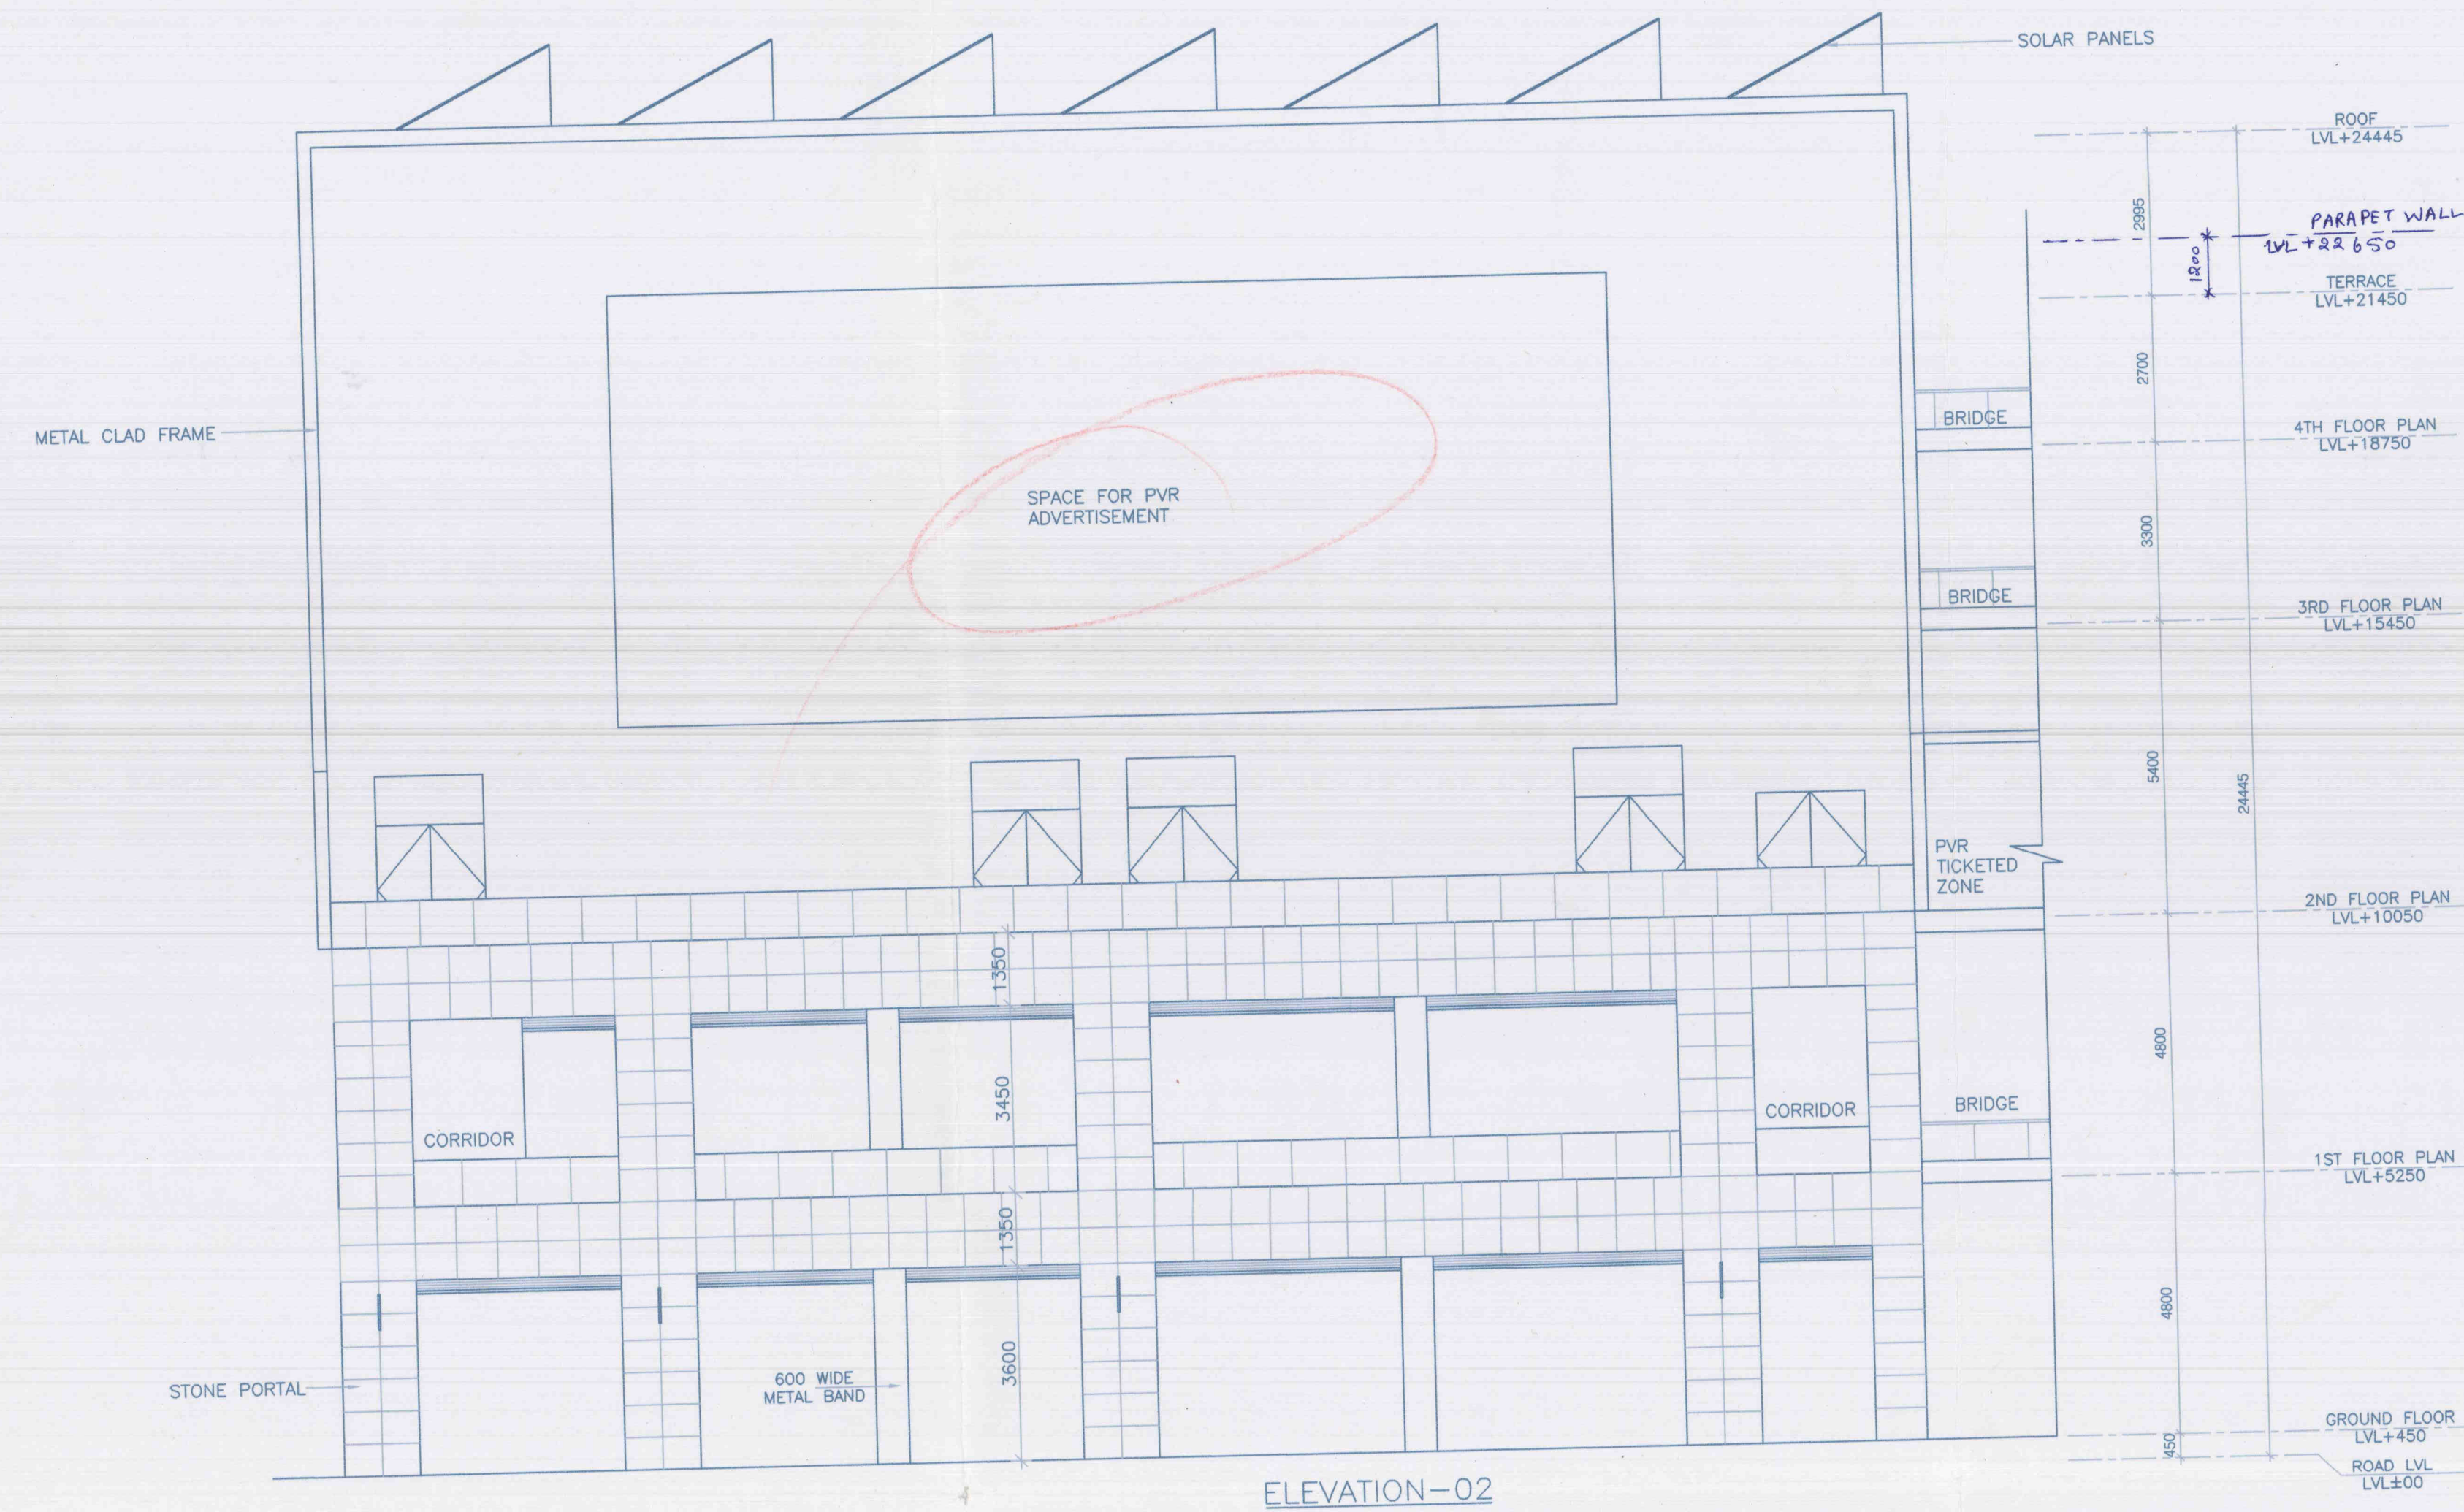


ELEVATION-02

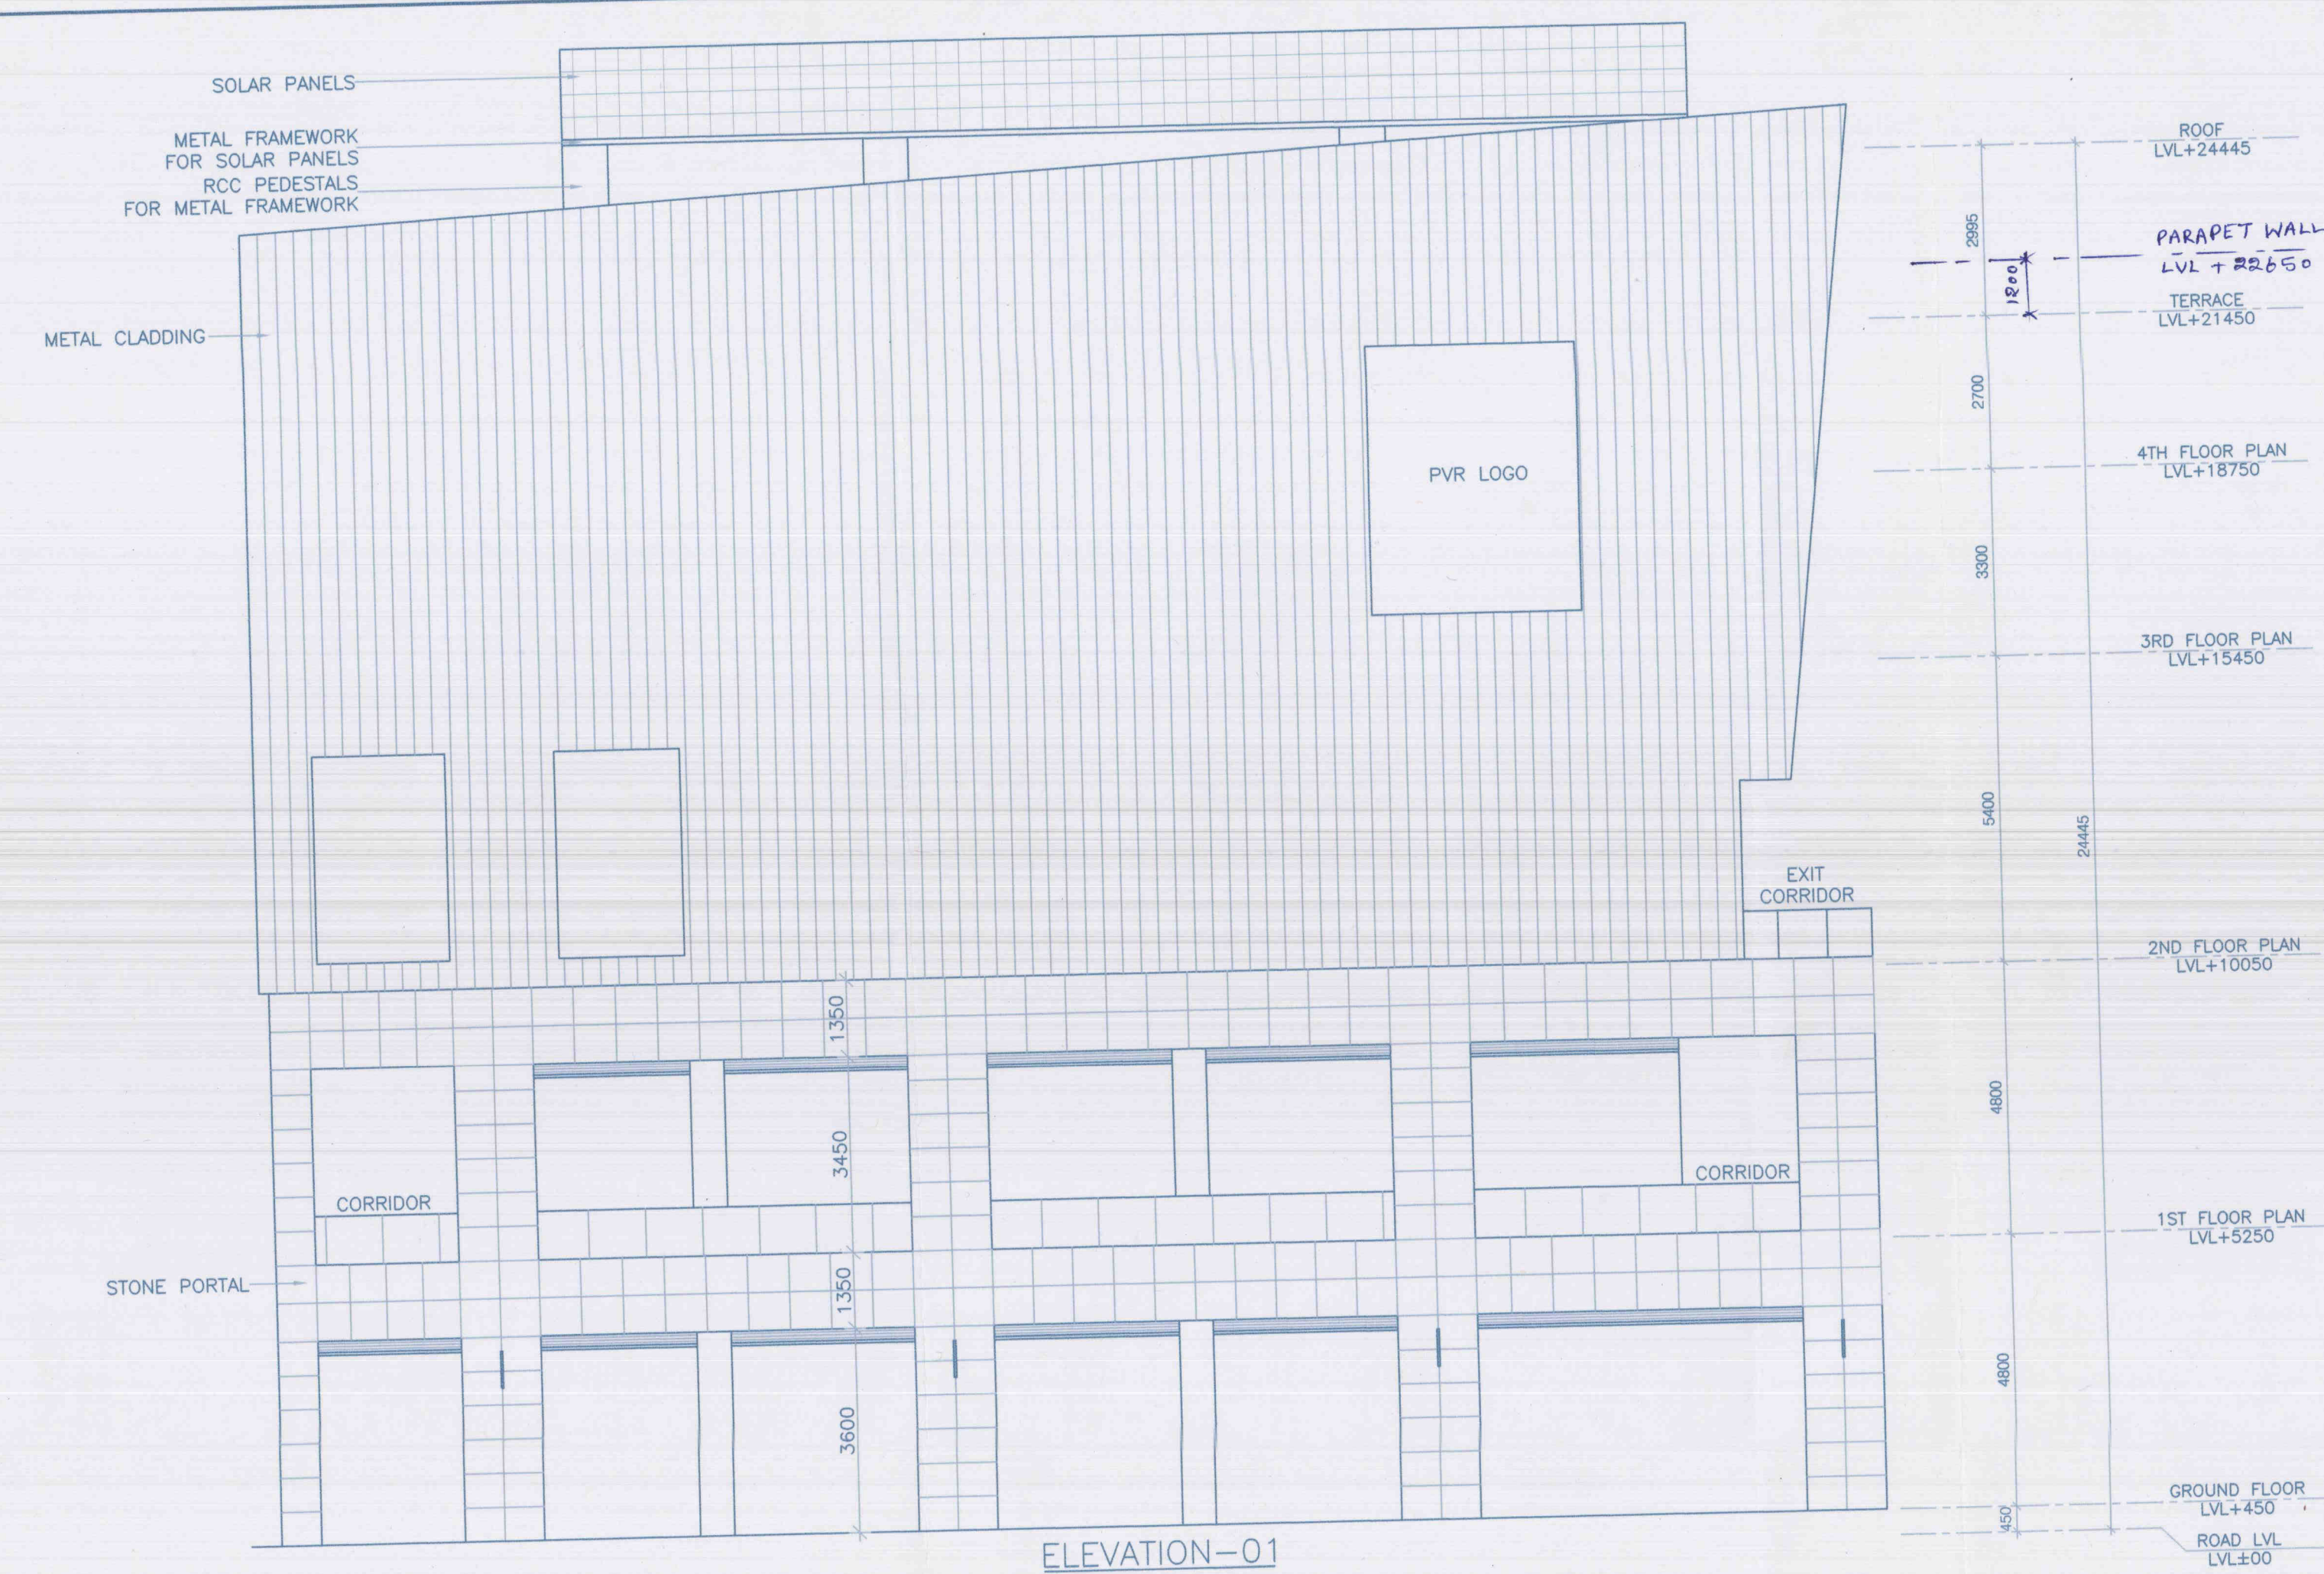

ELEVATION-01

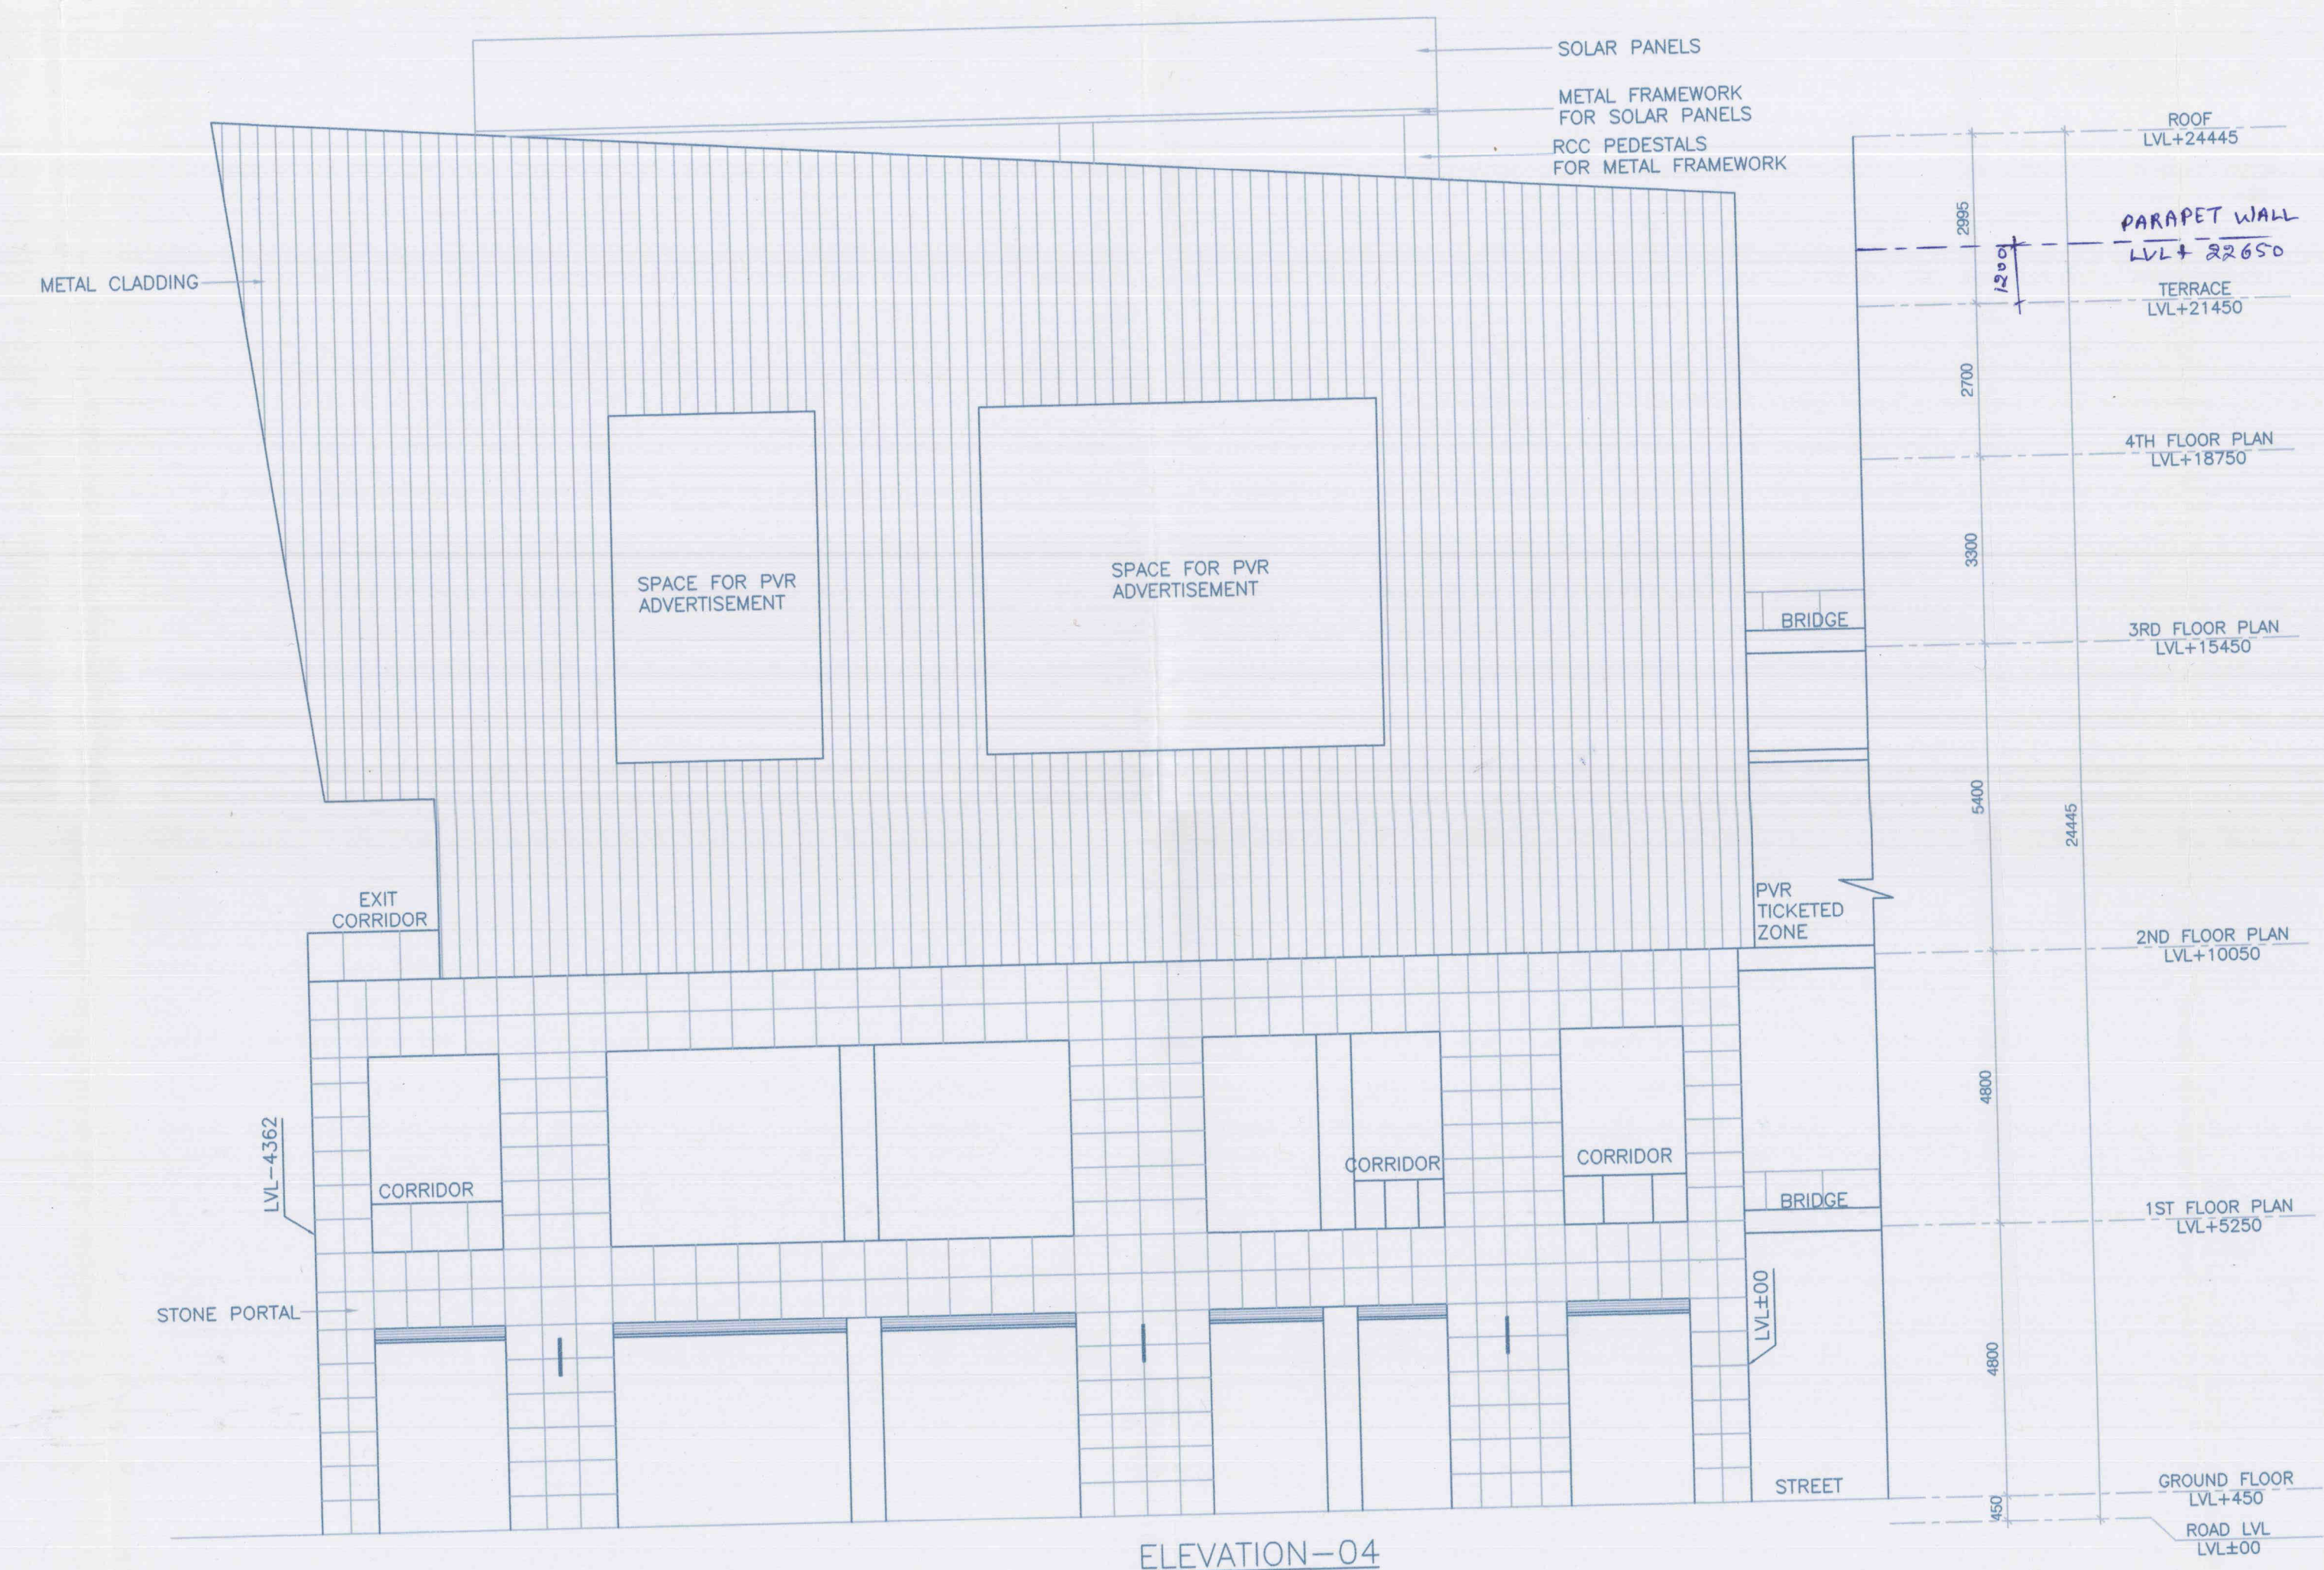

ELEVATION-04

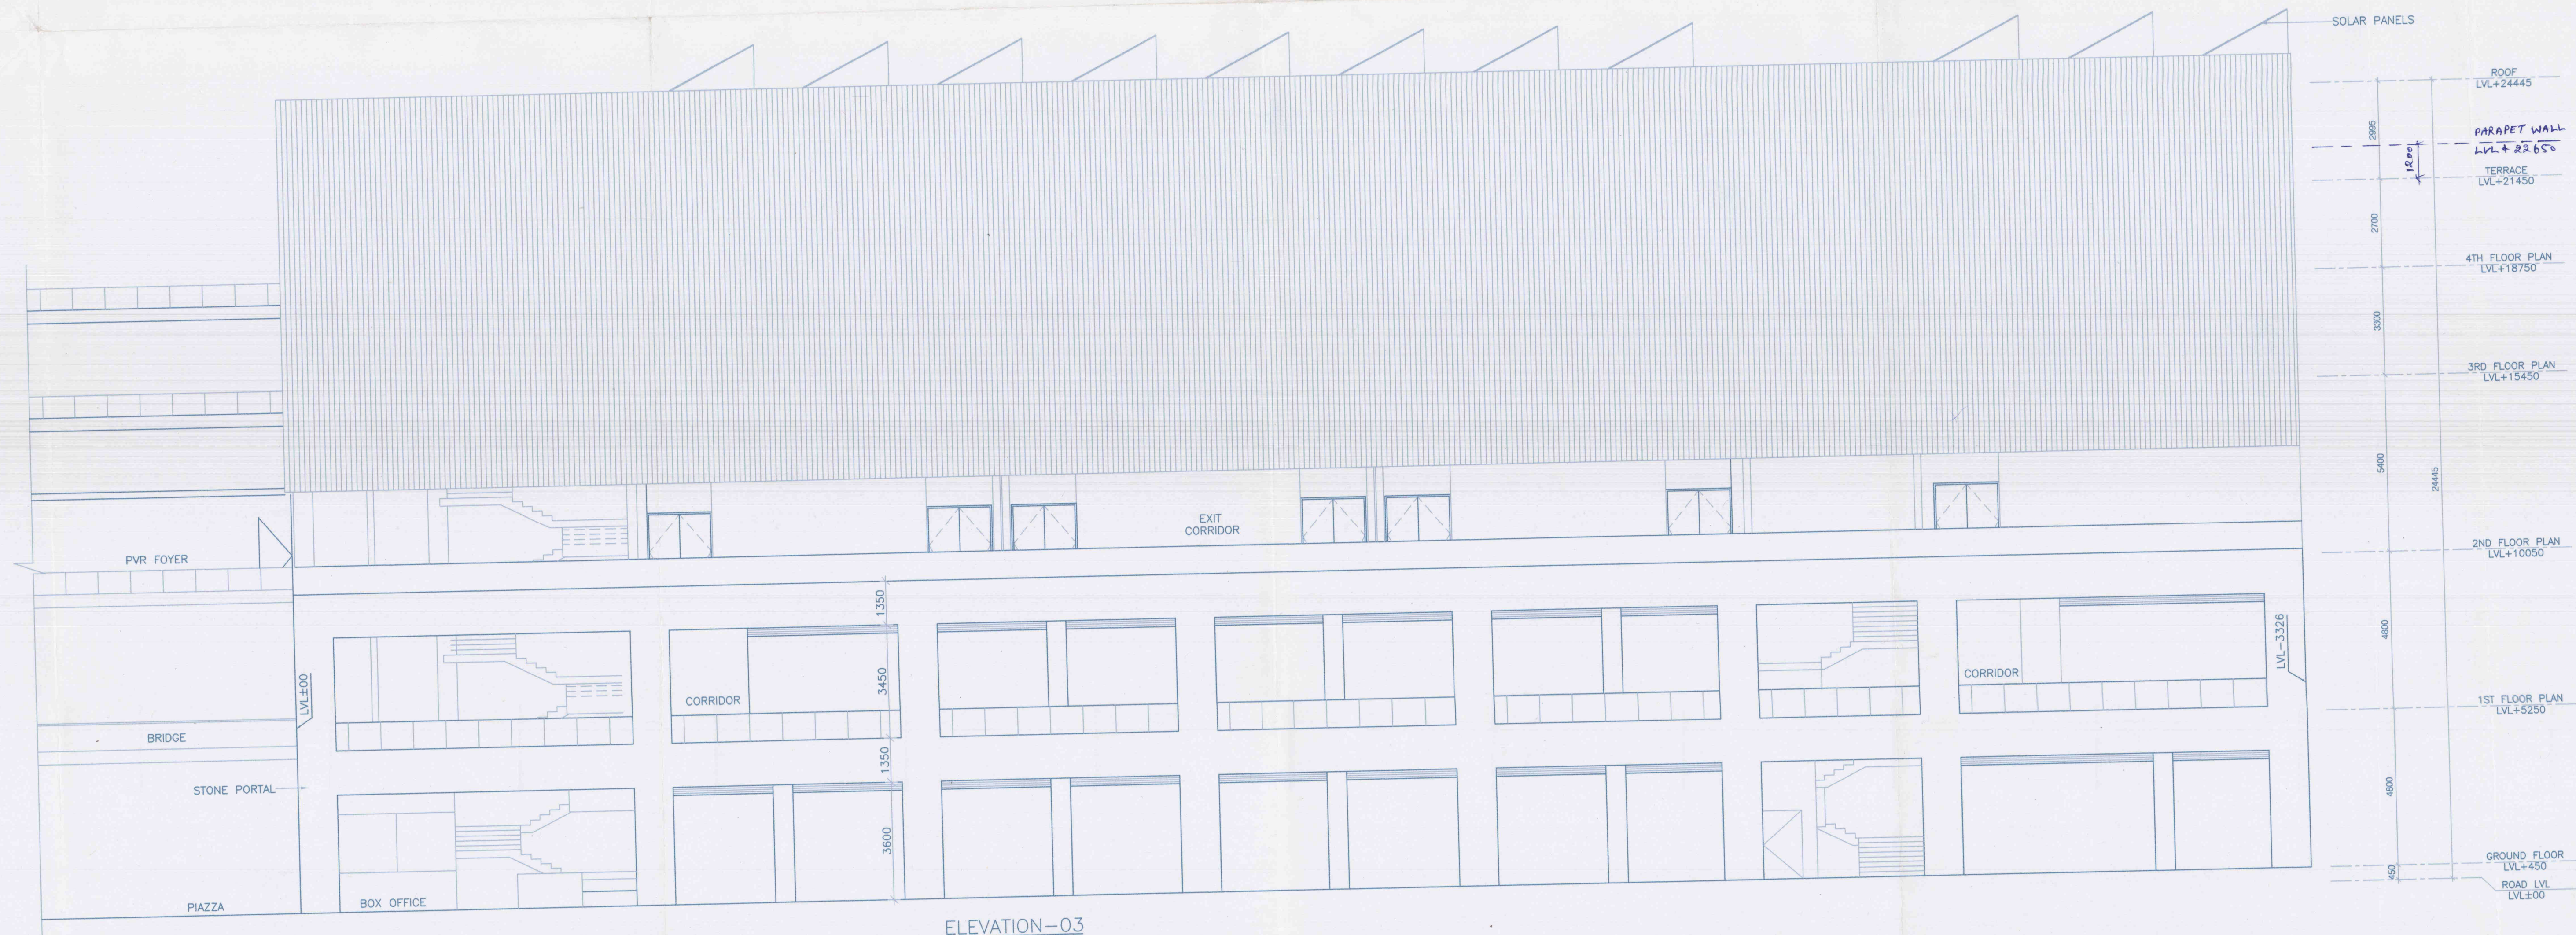

ELEVATION-03

Note:-

1. BUILDING WILL BE DESIGNED (STRUCTURES) AS PER RELEVANT IS CODES FOR EARTHQUAKE RESISTANCE.
2. BUILDING HAS AUTOMATIC SPRINKLER SYSTEM ON ALL FLOORS.

LEGEND:-

3. BUILDING IS ARTIFICIALLY LIGHTED MECHANICALLY VENTILATED & CENTRALLY AIRCONDITIONED WITH 100% POWER BACKUP.

Project:

PROPOSED BUILDING PLAN OF COMMERCIAL AREA MEASURING 3.34 ACRES FORMING PART OF RESIDENTIAL PLOTTED COLONY IN SECTOR 81, 82, 83 & 85, MANESAR HARYANA - LICENCED NO.113 OF 2008. (COMMERCIAL AREA LICENCED IN FAVOUR OF M/s MARK BUILDTECH PVT.LTD.) BEING DEVELOPED BY: M/s VATIKA LAND BASE PVT.LTD.

Associate Architects

RISMS
ARCHITECTS

RSMS ARCHITECTS PVT. LTD.
69, Nora Niwas Bhawani Kunj
(Behind D2), Vasant Kunj,
New Delhi-110070.
Tel.: 011-26898616, 26898617
www.rsms-arch.com

Architect (HQ)
Architect (AD)
Architect (PA)
Architect (ATP)
Architect (S.D.)

OWNER'S SEAL & SIGNATURE (RAM AVTAR BASSI) A.D. (BALWANT SINGH) S.D.

VATIKA LIMITED

Auth. Signatory

ARCHITECT'S SEAL & SIGNATURE

Architect's Seal

AUGUST-2016

Scale : 1:100

Drawing Title:-

Elevation 01,02,03 & 04

Drawing No:-

A5-01_04-R

PROPOSED BUILDING PLAN OF COMMERCIAL AREA MEASURING 3.34 ACRES FORMING PART OF RESIDENTIAL PLOTTED COLONY IN SECTOR 81, 82, 83 & 85, MANESAR HARYANA - LICENCED NO.113 OF 2008. VATIKA-RET-12