


Note:-

1. BUILDING WILL BE DESIGNED (STRUCTURES)
AS PER RELEVANT IS CODES FOR EARTHQUAKE
RESISTANCE.

2. BUILDING HAS AUTOMATIC
SPRINKLER SYSTEM ON ALL FLOORS.

LEGEND:-

3. BUILDING IS ARTIFICIALLY LIGHTED MECHANICALLY,
VENTILATED & CENTRALLY AIRCONDITIONED
WITH 100% POWER BACKUP.

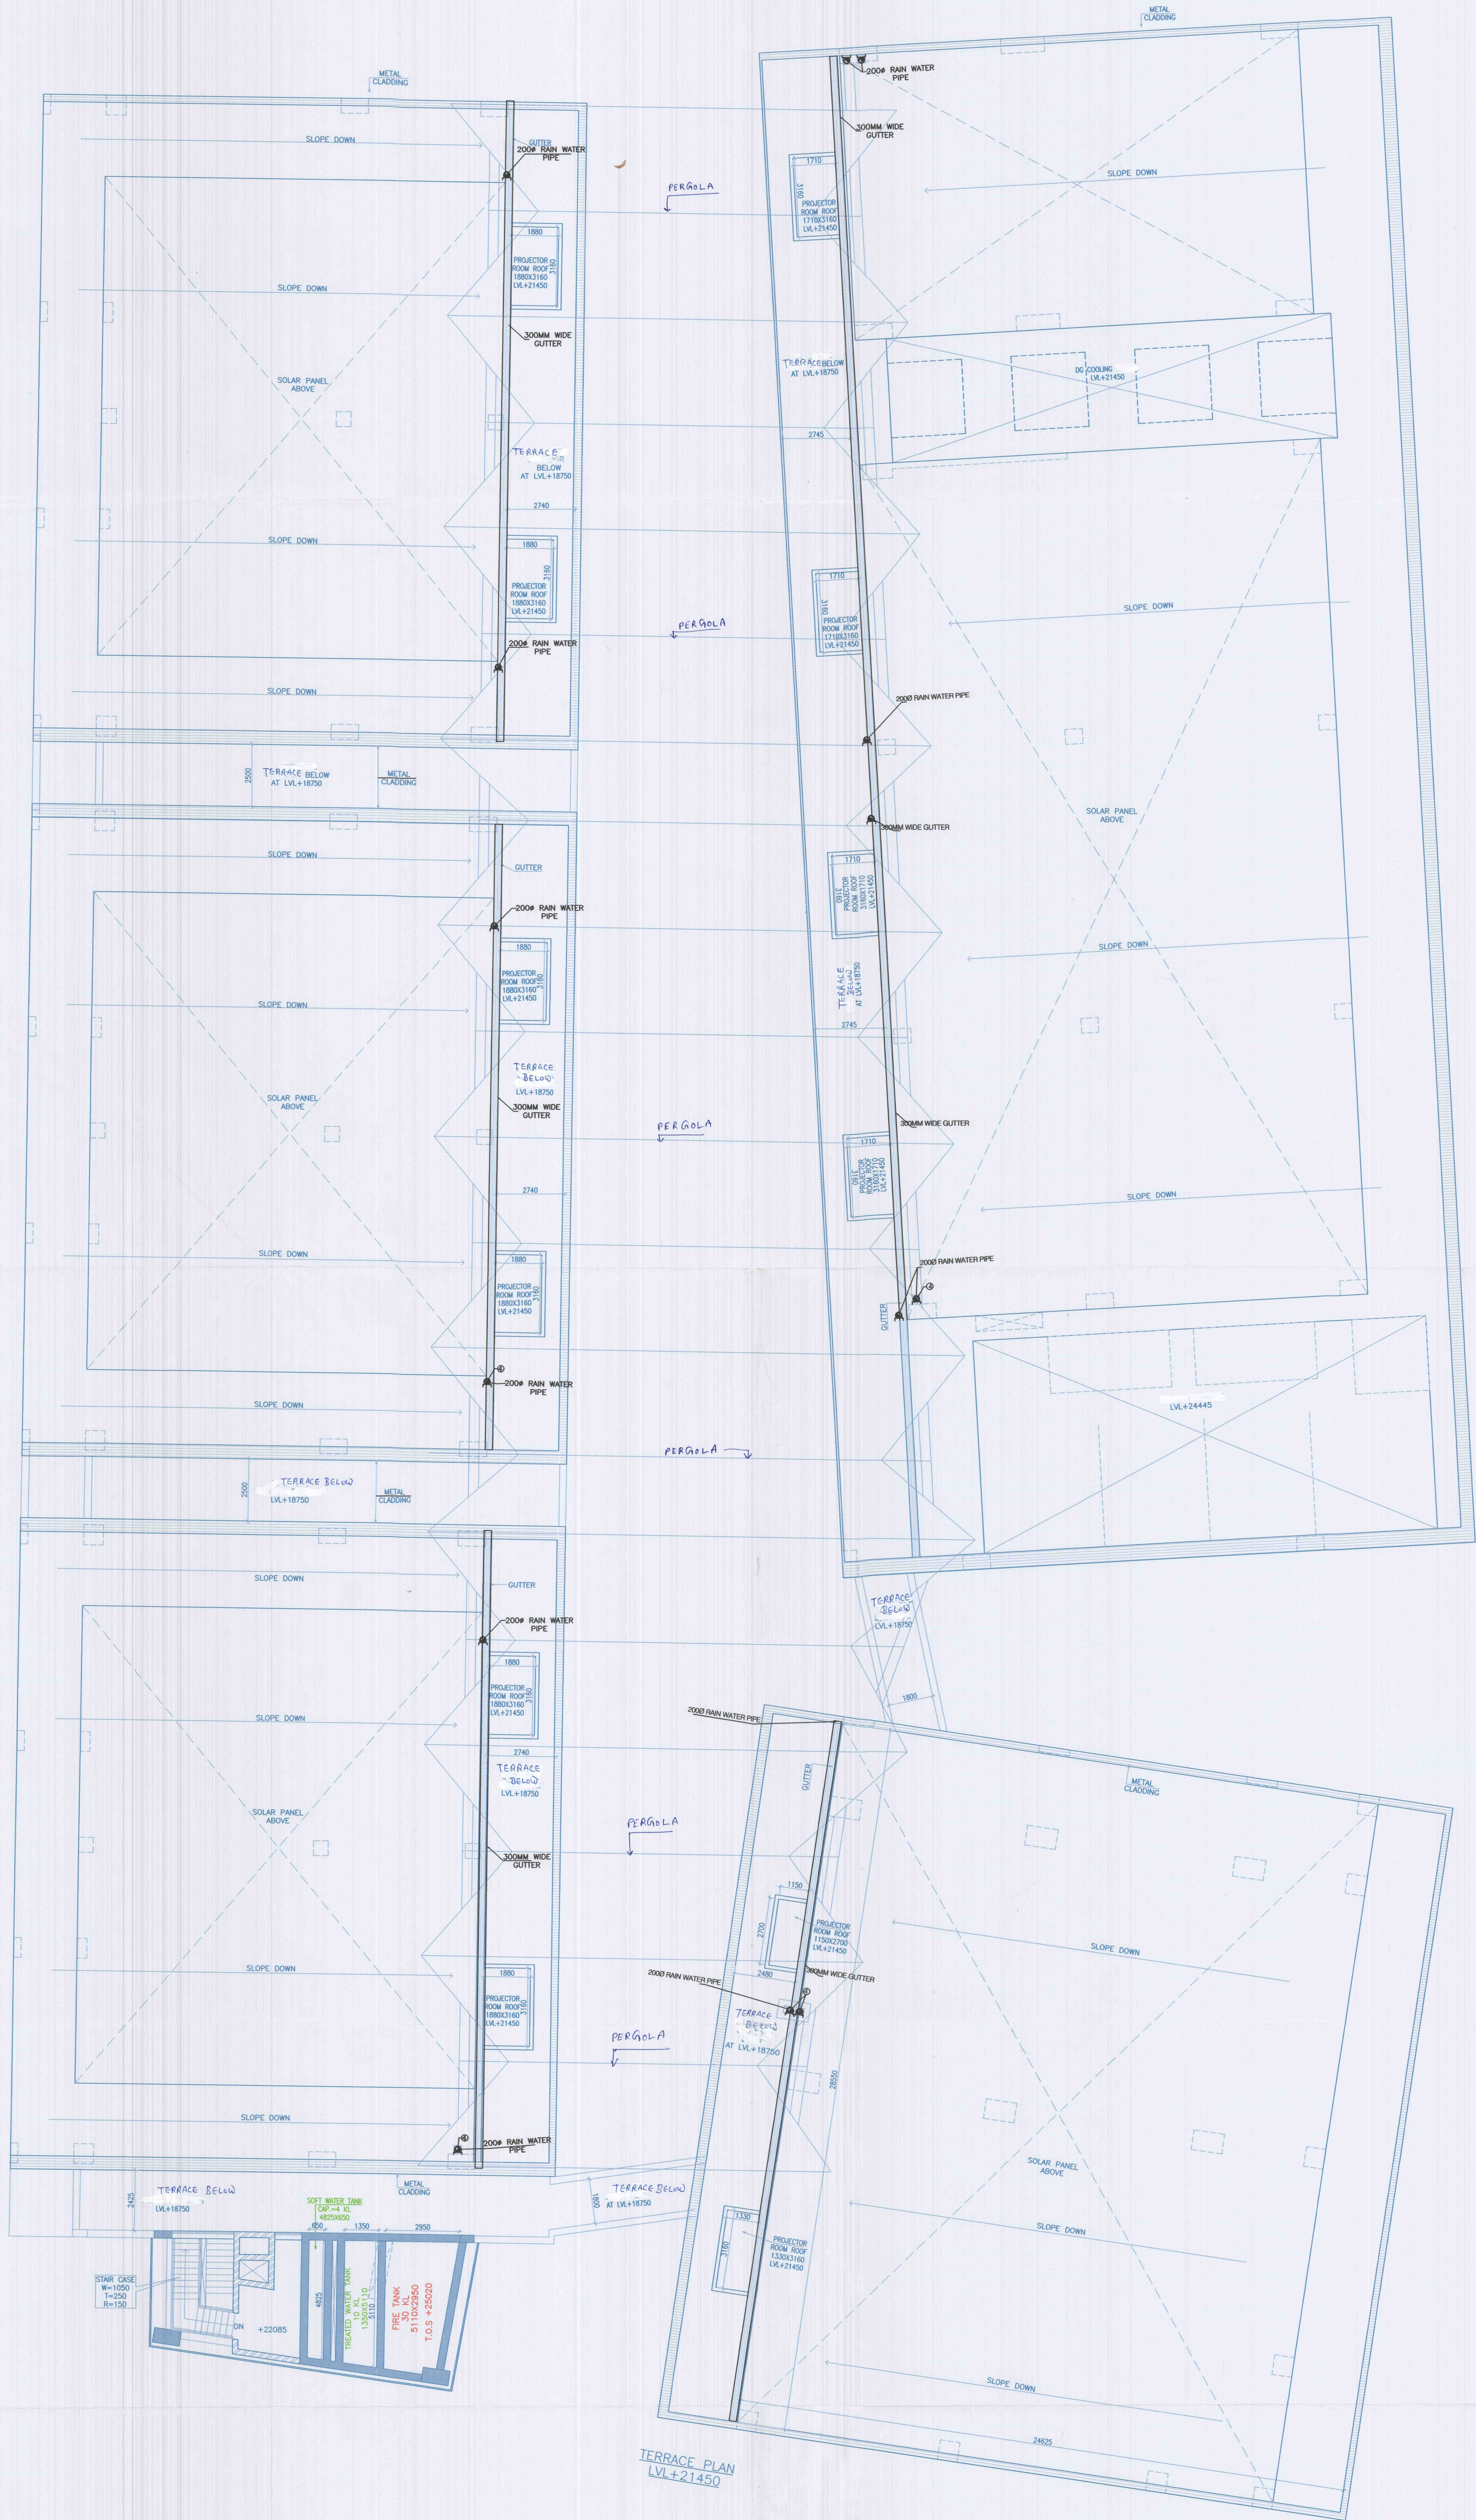

Architect (HQ) [Signature]
S.P. (S) [Signature]
C.P. (S) [Signature]
A.P. [Signature]

Project: [Signature] (RAJWANT SINGH) S.D.
PROPOSED BUILDING PLAN OF
COMMERCIAL AREA MEASURING 3.34
ACRES FORMING PART OF RESIDENTIAL
PLOTTED COLONY IN SECTOR
81,82,82A,83&85, MANESAR
HARYANA-LICENCED NO.113 OF 2008.
(COMMERCIAL AREA LICENCED IN FAVOUR
OF M/s MARK BUILDTECH PVT.LTD.)
BEING DEVELOPED BY:
M/s VATIKA LAND BASE PVT.LTD.

Associate Architects

RISIMIS
ARCHITECTS

RSMS ARCHITECTS PVT. LTD.
69,Nora Niwas Bhawani Kunj
(Behind D2), Vasant Kunj,
New Delhi-110070.
Tel.: 011-26898616, 26898617
www.rsms-arch.com

OWNER'S SEAL
& SIGNATURE

VATIKA LIMITED

Auth. Signatory [Signature]

ARCHITECT'S SEAL
& SIGNATURE

[Signature]
Superintendent
HUDA, Panache

Checked and found ok for P.L. (Internal)
(Internal) Service only subject to concurrence
in forwarding letter No. SER/10/17/11/17
Superintendent
HUDA, Panache

AUGUST-2016. Scale : 1:100

Drawing Title:-

Terrace Plan

Drawing No:-
AO-OT-R

PROPOSED BUILDING PLAN OF COMMERCIAL
AREA MEASURING 3.34 ACRES FORMING PART
OF RESIDENTIAL PLOTTED COLONY IN SECTOR
81,82,82A,83&85, MANESAR
HARYANA-LICENCED NO.113 OF 2008.

VATIKA-RET-12