




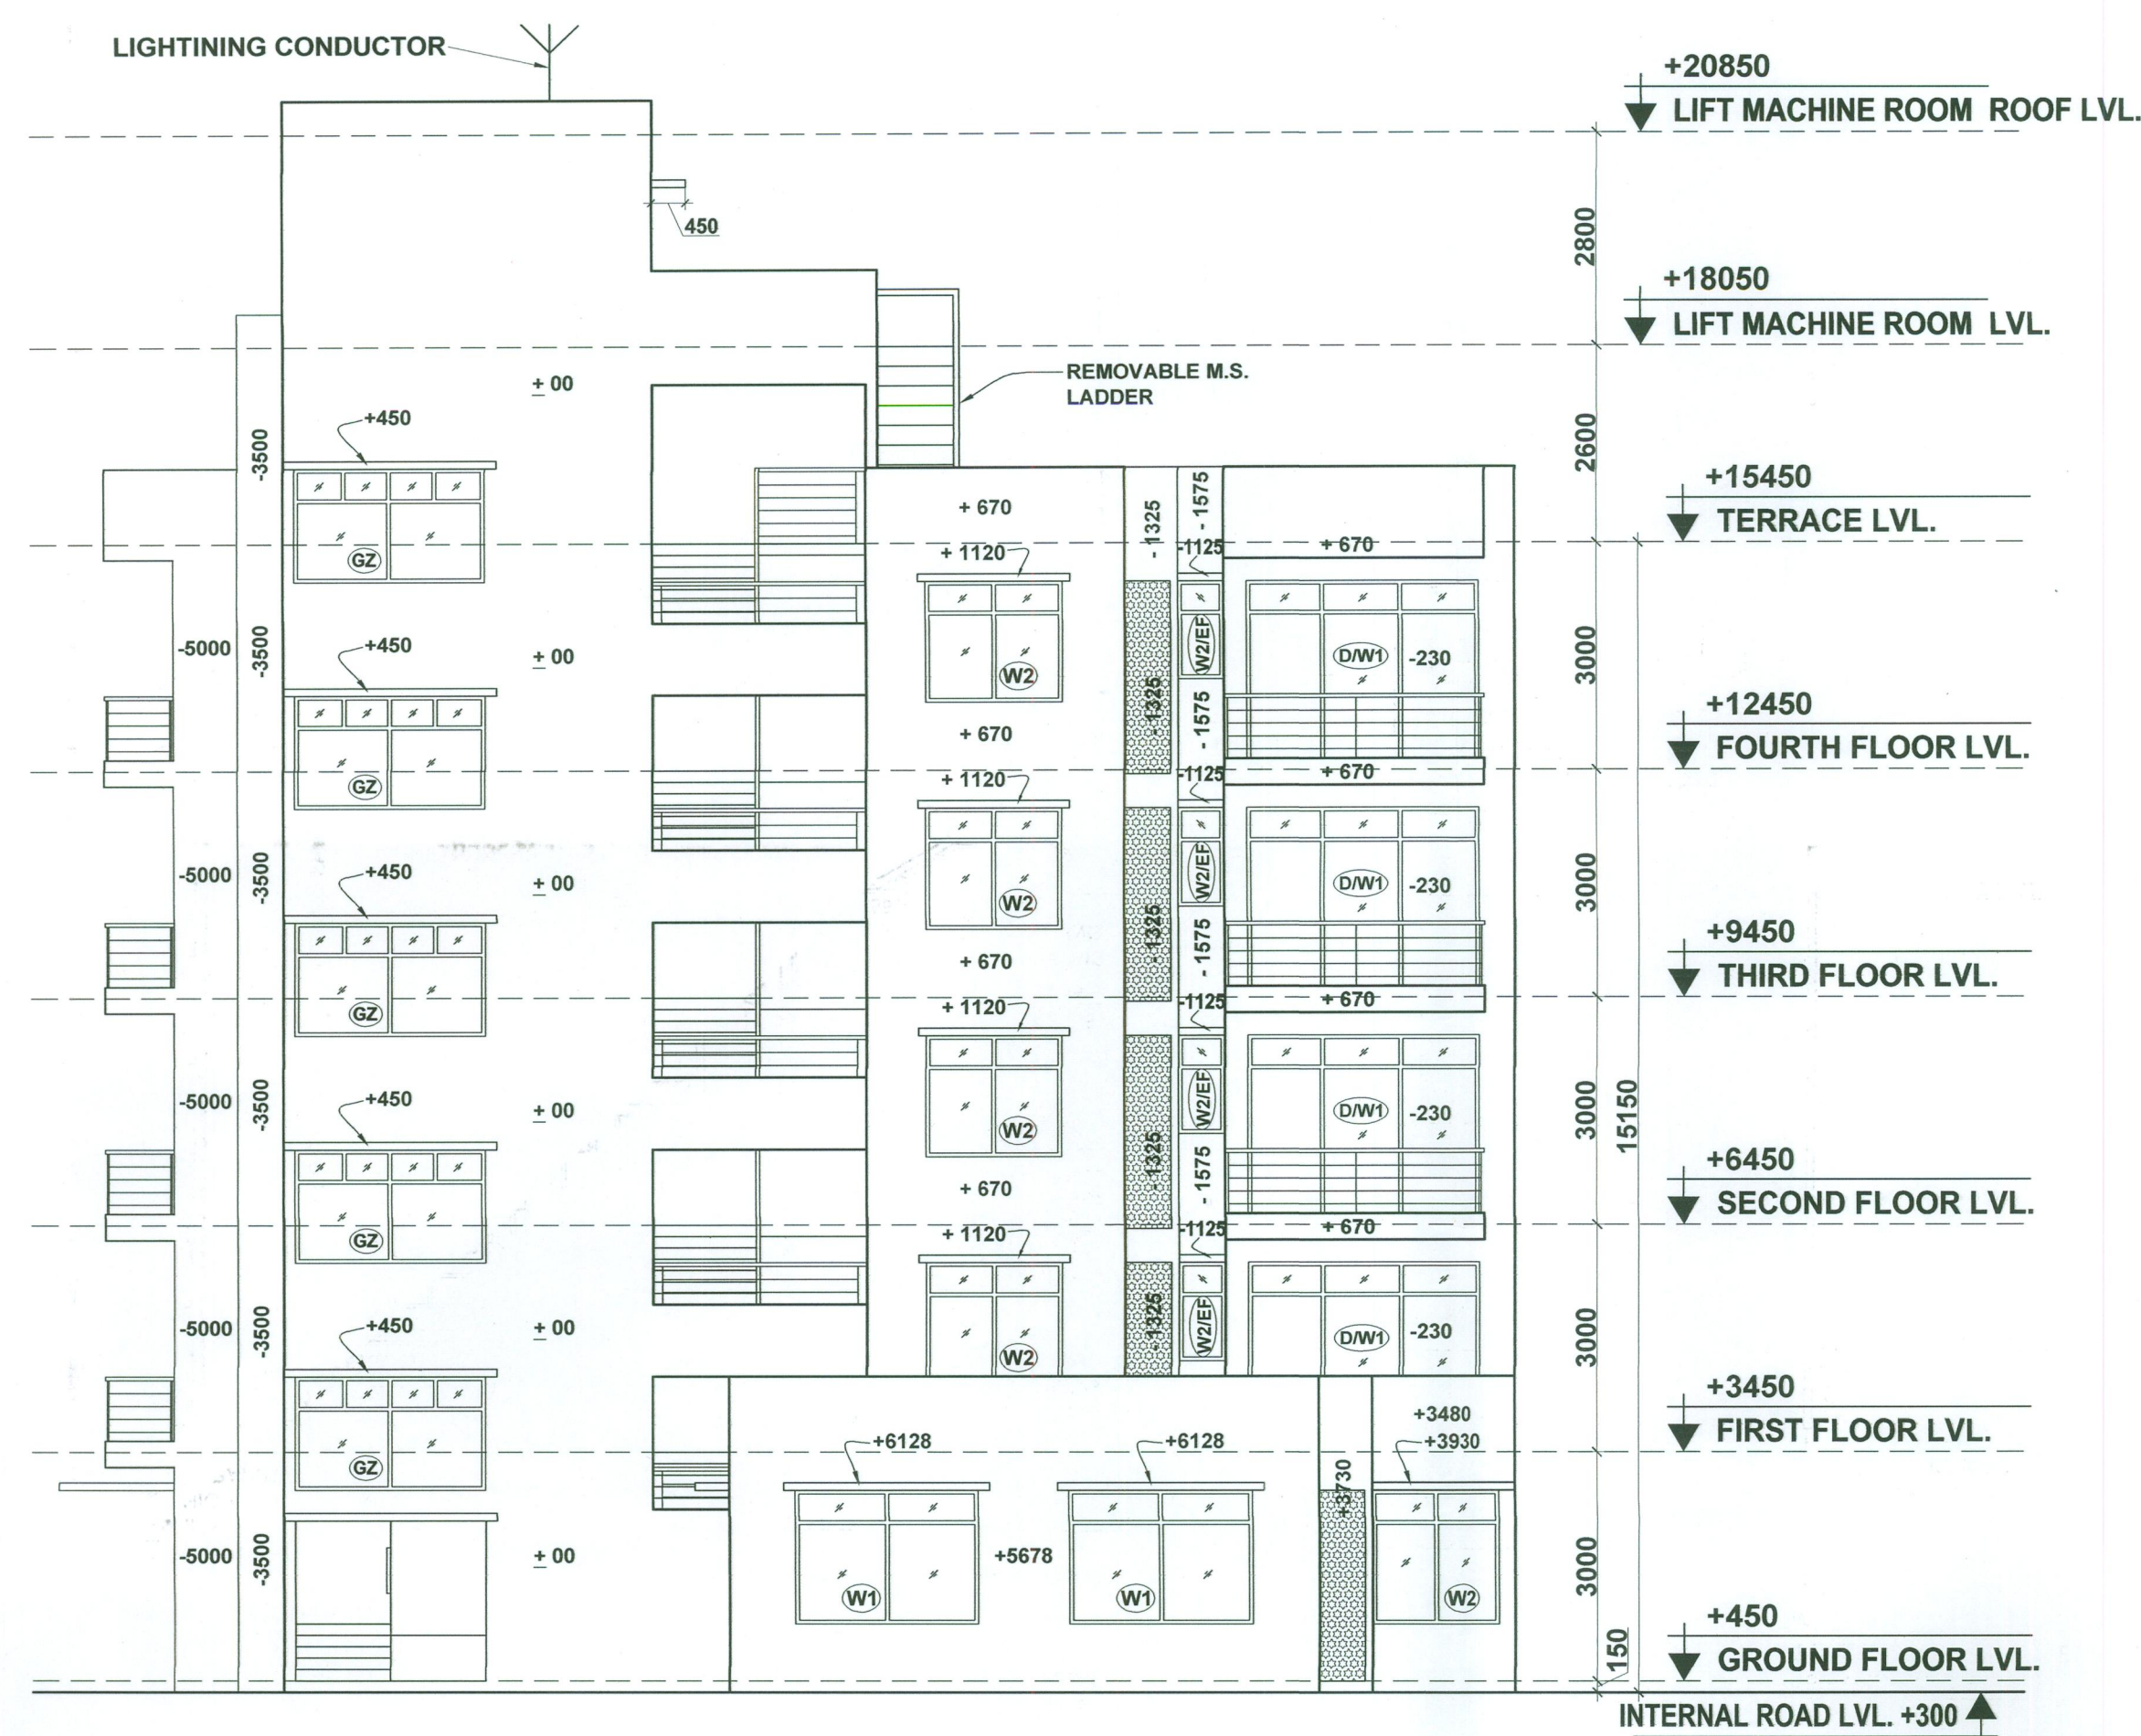


ELEVATION - A

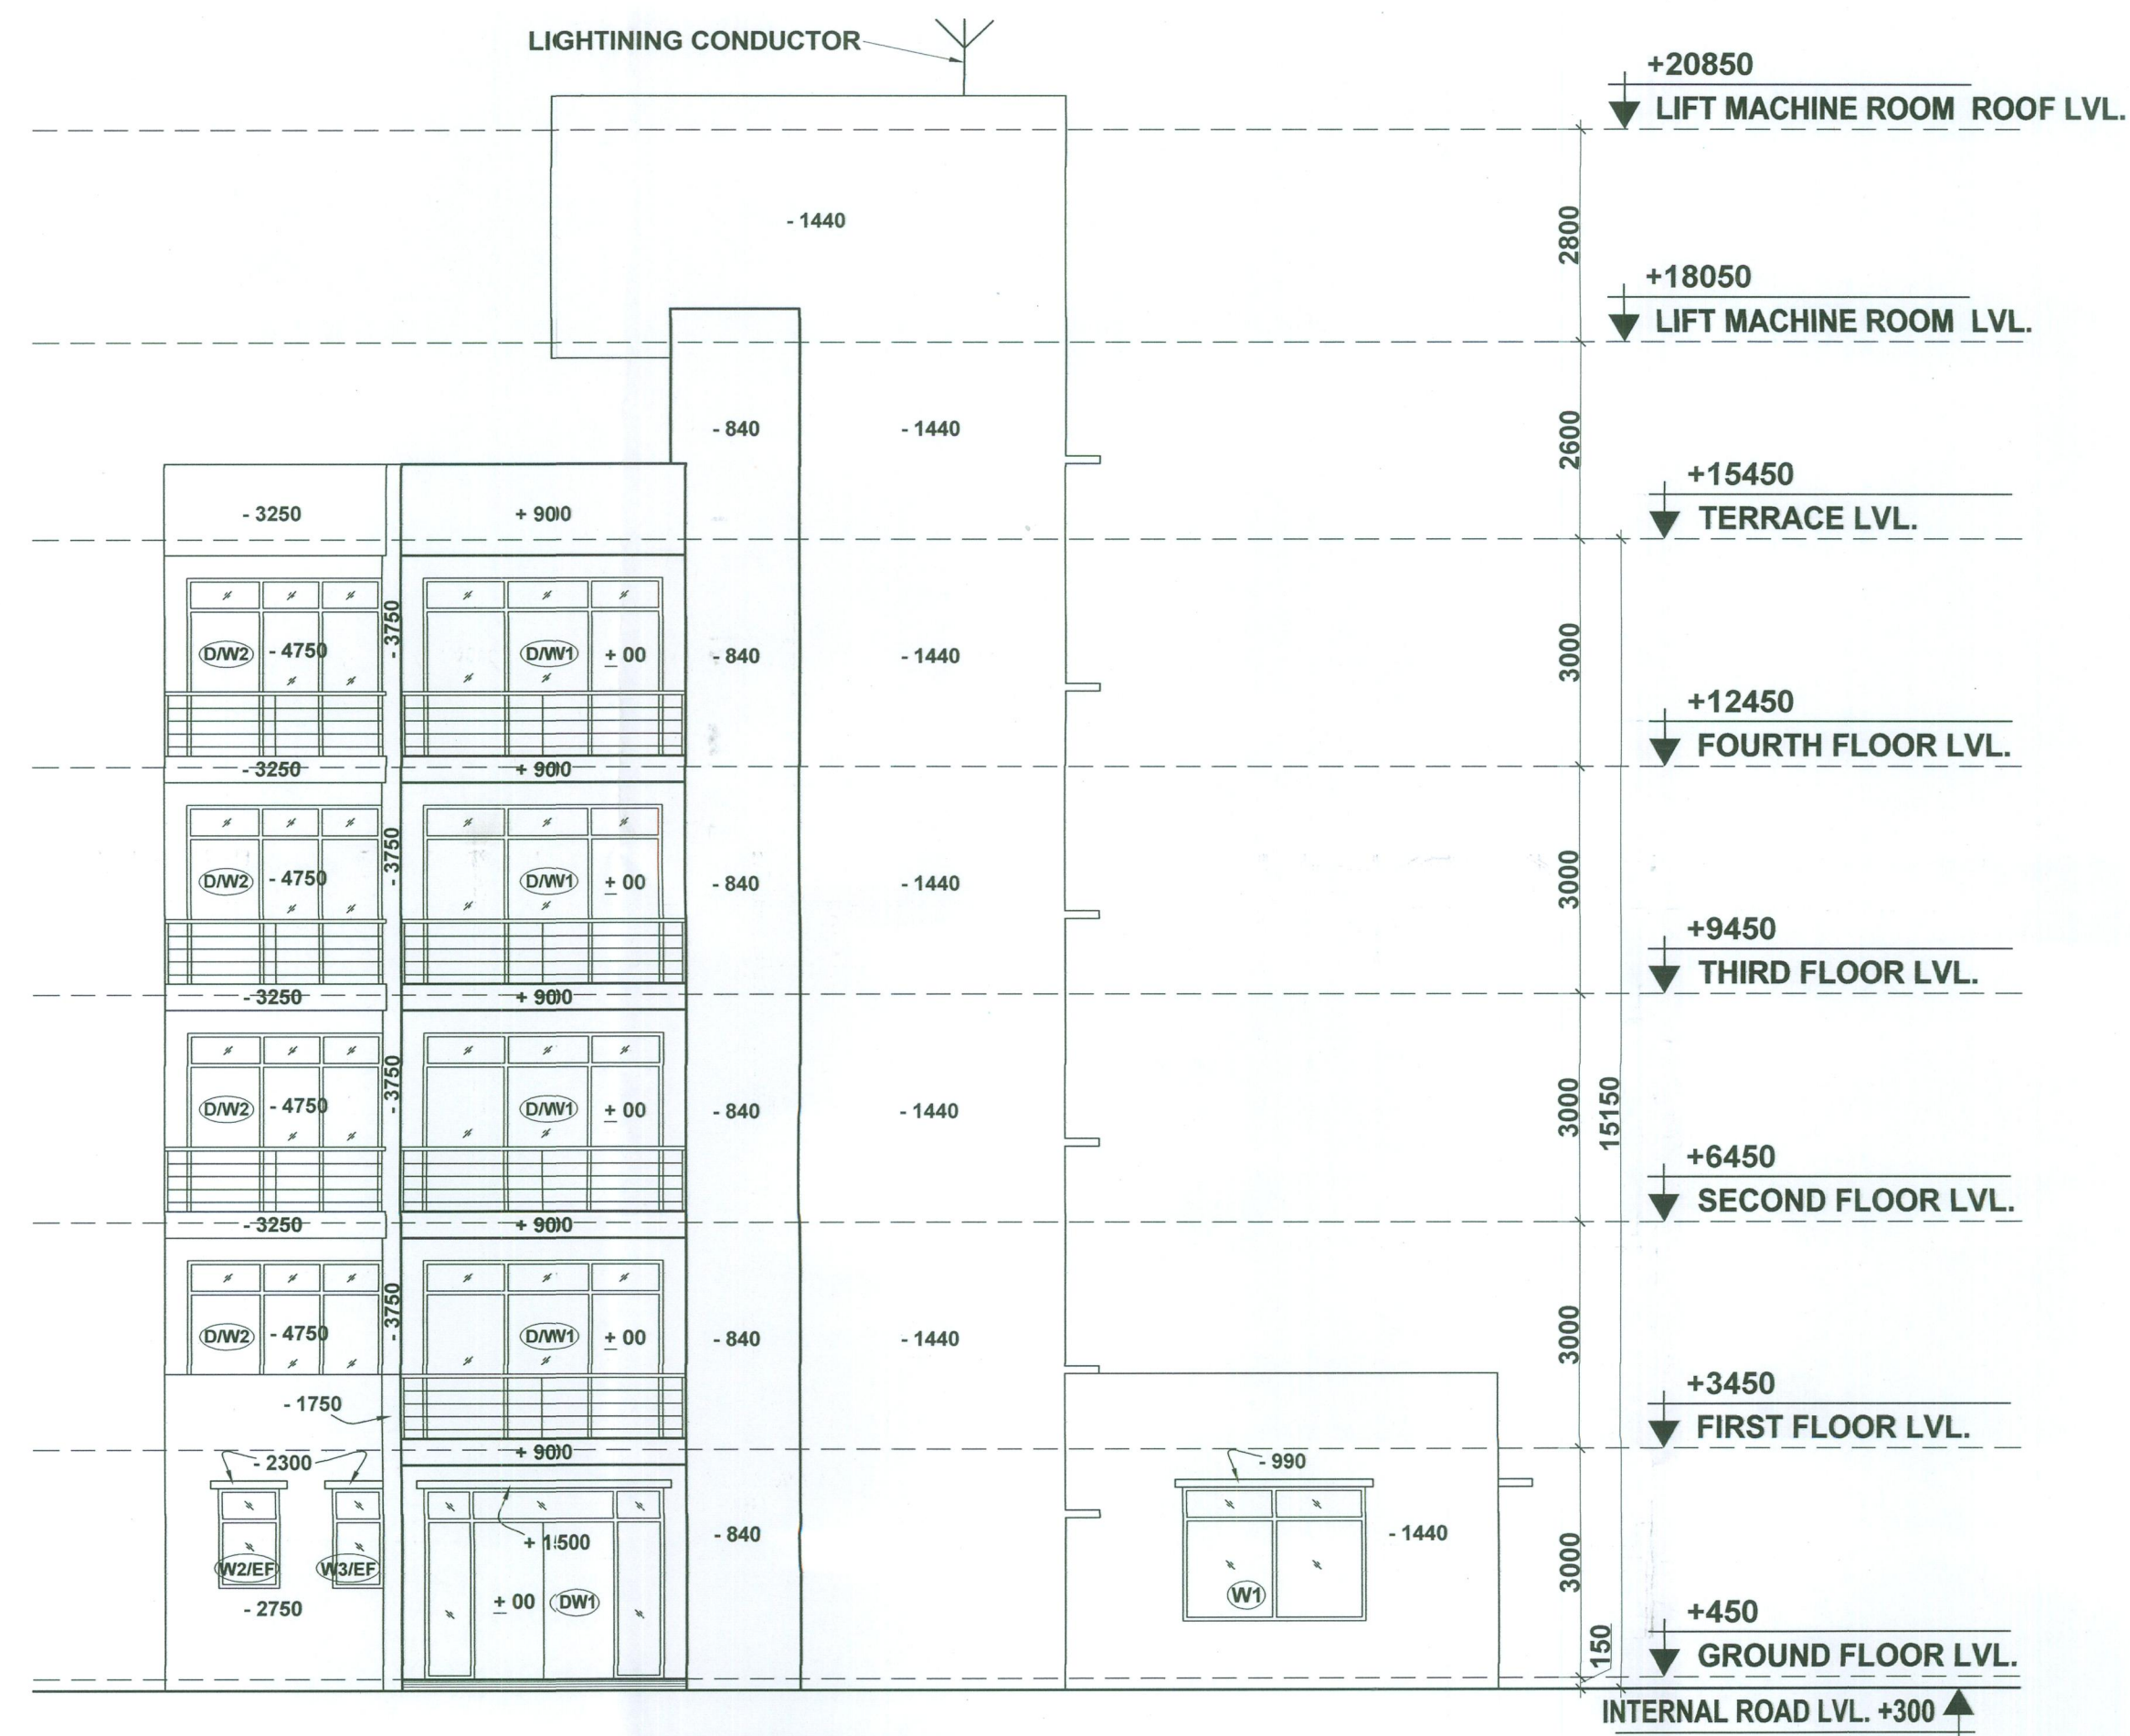


ELEVATION - B

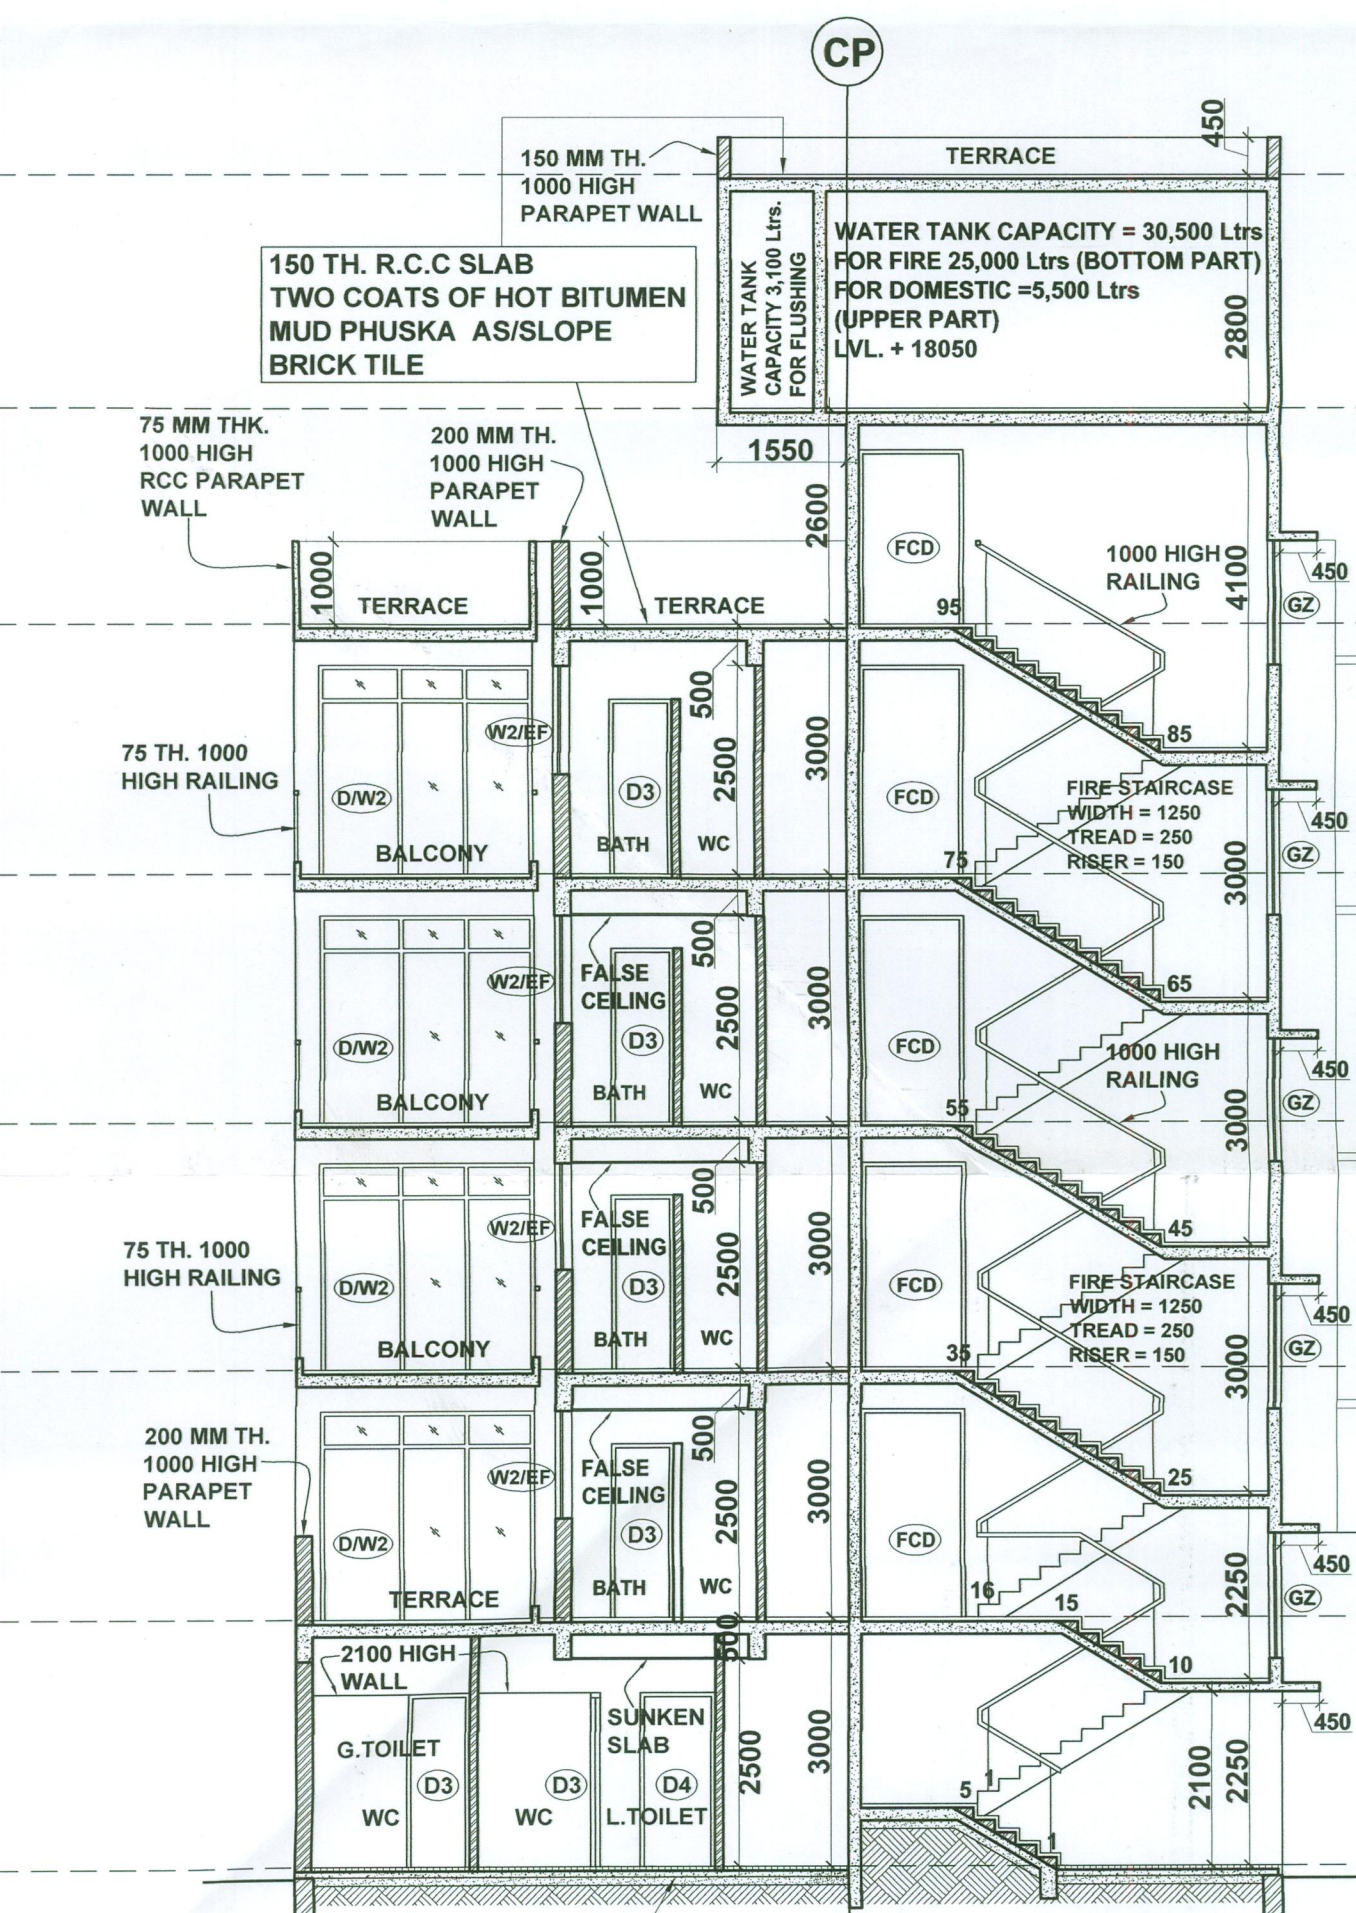

SECTION - 1-1

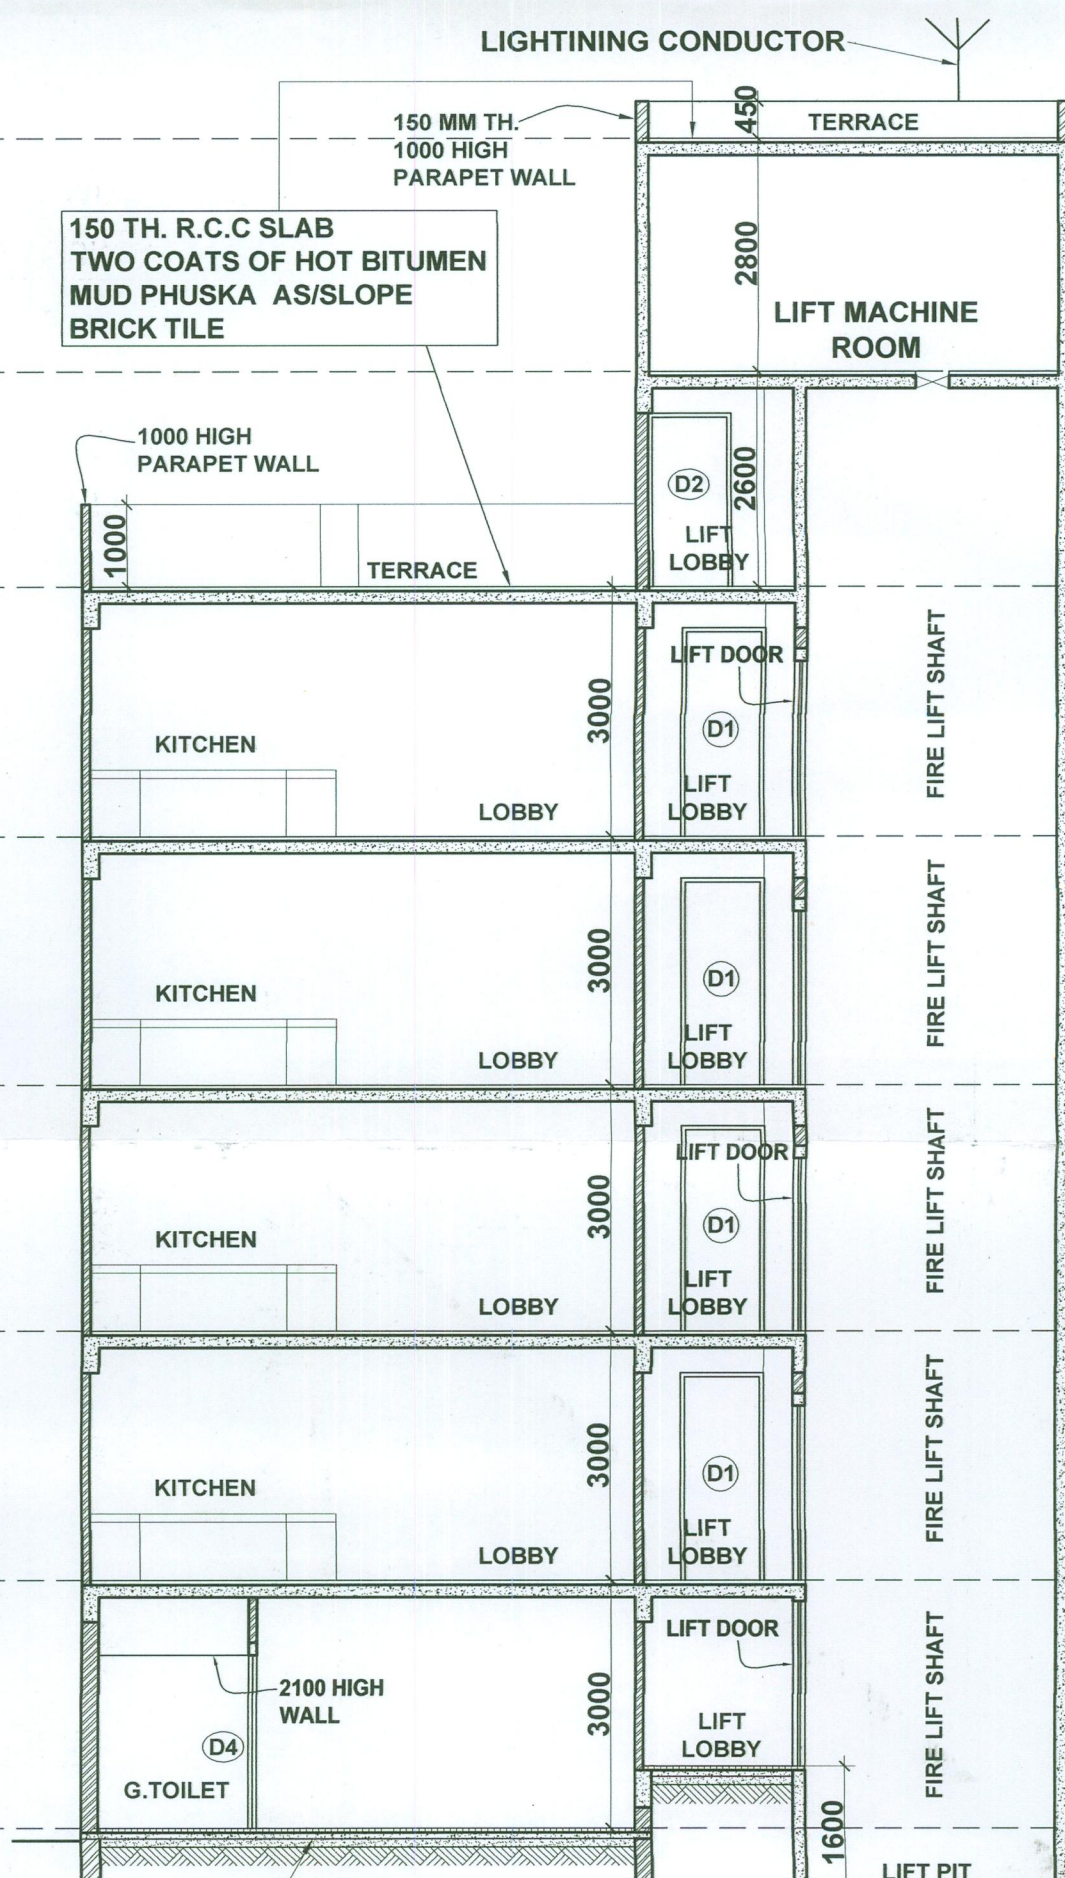

SECTION - 2-2

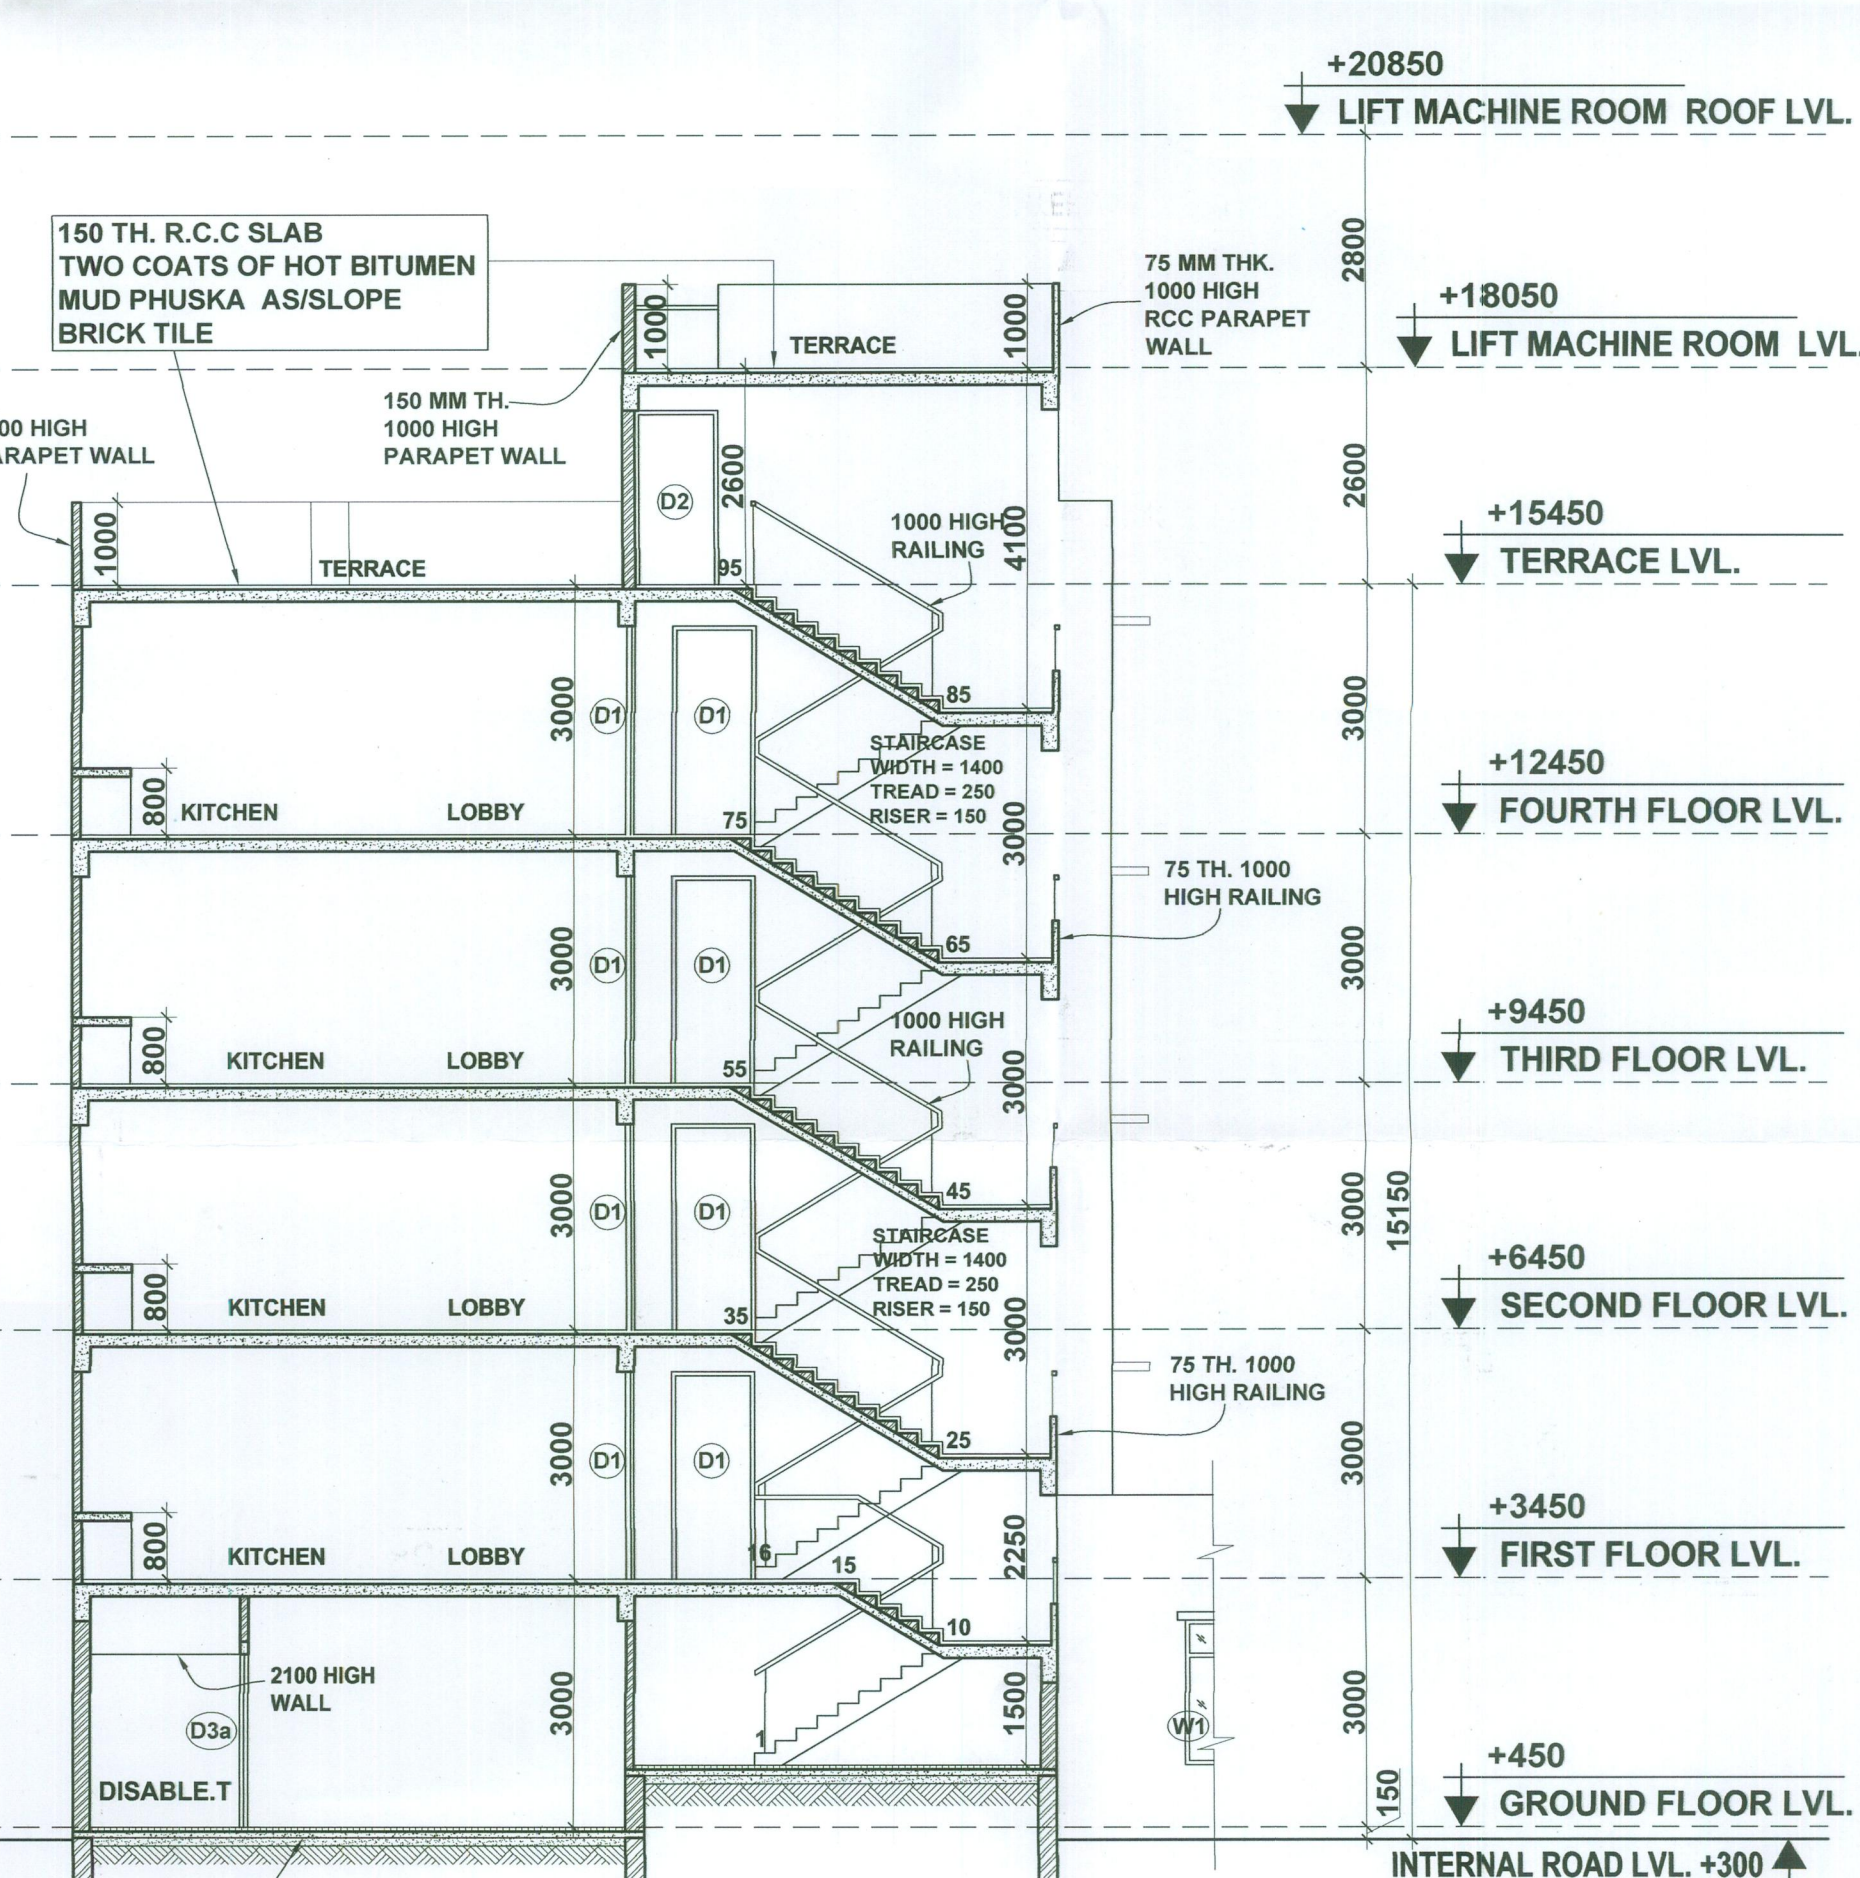

SECTION - 3-3

SUBMISSION DRAWING

DRAWING TITLE: **BLOCK - 3**
SECTIONS & ELEVATIONS
(TYPE "A-5, A-6 & A-7")

DRG. NO.: **15 / 17**

PROJECT

PROPOSED AFFORDABLE GROUP HOUSING SCHEME MEASURING 5.09375 ACRES (LICENCE NO. 47 OF 2014 DATED 18 - 06 - 2014) IN SECTOR-111, GURGAON - MANESAR URBAN COMPLEX BEING DEVELOPED BY LOTUS REALTECH PVT. LTD. LC - 2997

SCALE: 1:100
DATE: AUGUST 2014
DEALT: SAXENA LK
CHECKED: NARENDER SINGH

DRAWING TITLE: **BLOCK - 3**
SECTIONS & ELEVATIONS
(TYPE "A-5, A-6 & A-7")

For LOTUS REALTECH PVT. LTD.
Authorised Signatory

LOTUS REALTECH PVT. LTD.
OWNER

VIRENDER SINGH
(B. Arch)
C.A. No. - CA/96/20617
No. 01, GREEN PARK MAIN,
NEW DELHI - 110016
Ph : 26856455, 41756424

ARCHITECT

VIRENDER ASSOCIATES
ARCHITECTURE PLANNING INTERIORS PVT. LTD.
01, GREEN PARK MAIN, NEW DELHI 110016
Ph: 011-26856455, 41756424, e-mail: virender.dhanda@virenderassociates.com

DRG. NO.: **15 / 17**