



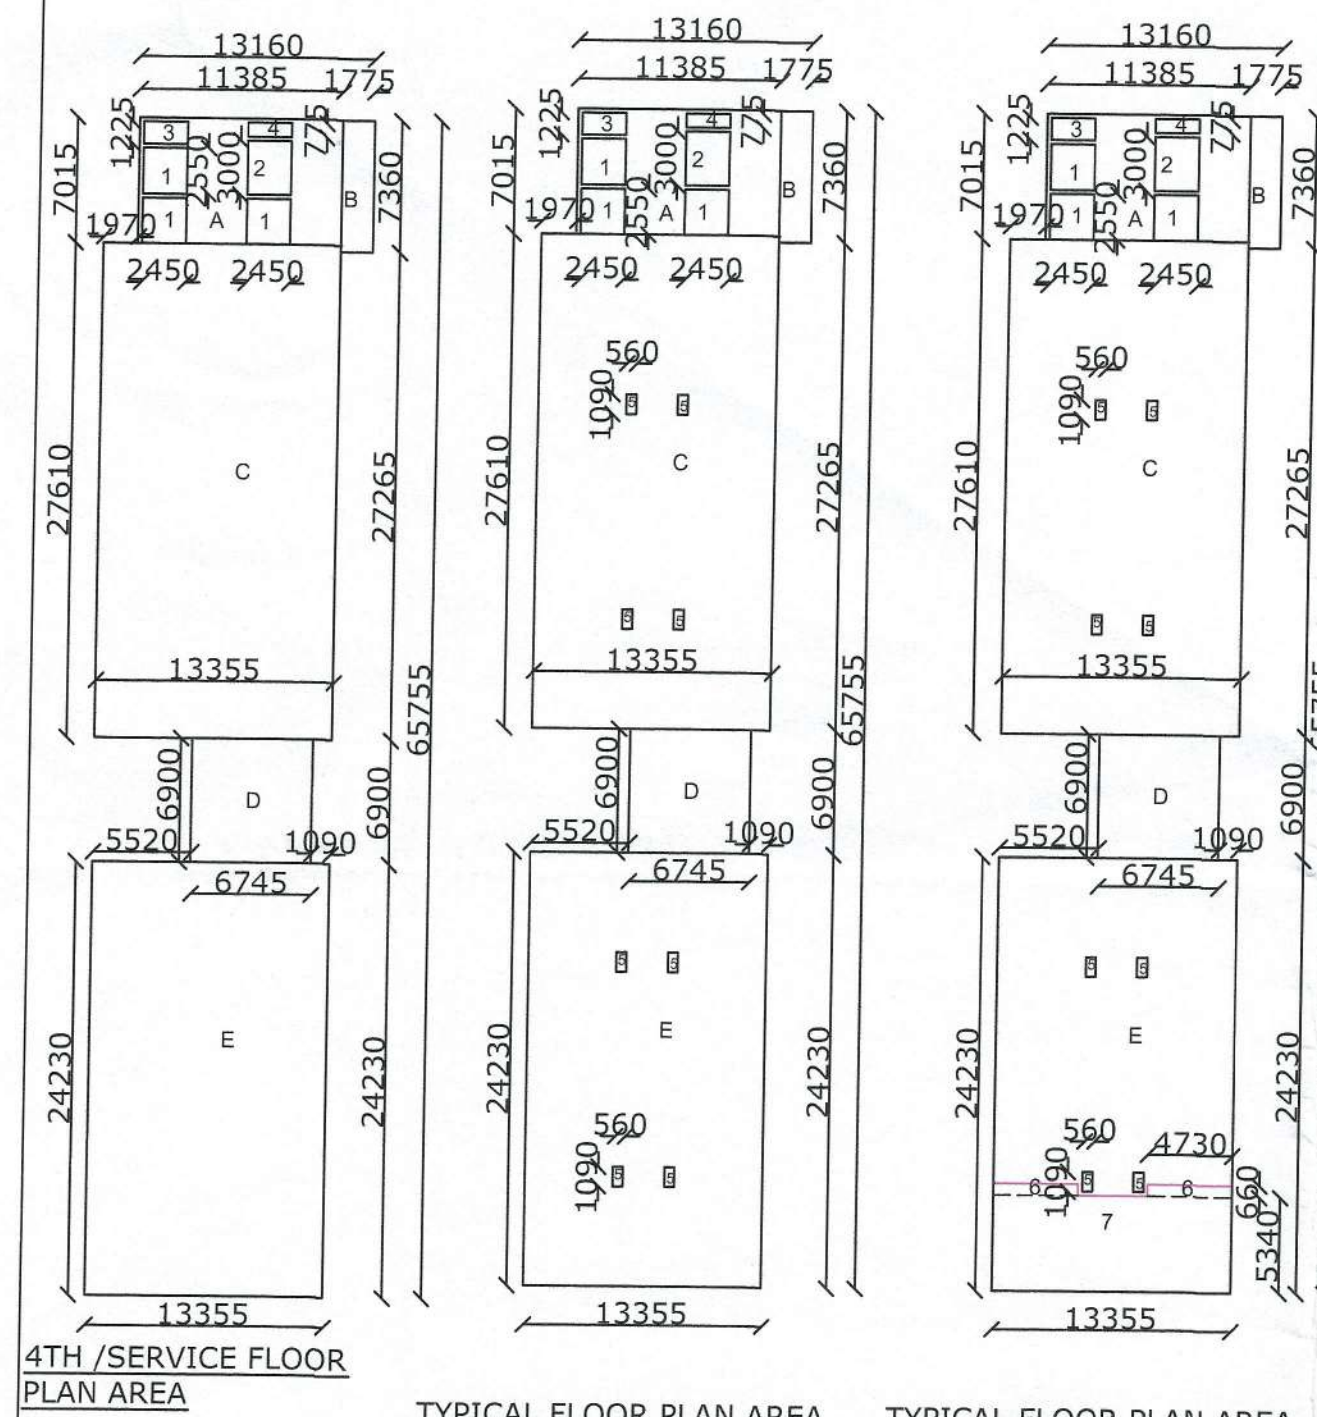


TYPICAL FLOOR PLAN AREA (5TH TO 12TH)

S. NO.	SHAPE	LENGTH (HOR.)	WIDTH (VERT.)	COUNTS	AREA (SQ. MTS.)	FORMULA
A	RECT.	11.385	7.015	1	79.866	LXB
B	RECT.	1.775	7.36	1	13.064	LXB
C	RECT.	13.355	27.61	1	368.732	LXB
D	RECT.	6.745	6.9	1	46.541	LXB
E	RECT.	13.355	24.23	1	323.592	LXB/2
TOTAL COVD. AREA=					831.793	SQ. M.
1	RECT.	2.45	2.55	3	18.743	LXB
2	RECT.	2.45	3	1	7.350	LXB
3	RECT.	2.45	1.225	1	3.001	LXB
4	RECT.	2.45	0.75	1	1.838	LXB
5	RECT.	0.56	1.09	8	4.883	LXB
TOTAL					35.814	SQ. M.
TOTAL COVD. AREA/FAR-ADDITIONS-DEDUCTIONS (831.793-35.814)=					795.979	SQ. M.






































S. NO.	SHAPE	LENGTH (HOR.)	WIDTH (VERT.)	COUNTS	AREA (SQ. MTS.)	FORMULA
A	RECT.	11.385	7.015	1	79.866	LXB
B	RECT.	1.775	7.36	1	13.064	LXB
C	RECT.	13.355	27.61	1	368.732	LXB
D	RECT.	6.745	6.9	1	46.541	LXB
E	RECT.	13.355	24.23	1	323.592	LXB/2
MUMTY X	RECT.	3.76	6.78	1	25.418	LXB
MUMTY Y	RECT.	6.46	4.315	1	27.875	LXB
MUMTY Z	RECT.	6.73	4.06	1	27.324	LXB
TOTAL COVD. AREA=					912.410	SQ. M.
1	RECT.	2.45	2.55	3	18.743	LXB
2	RECT.	2.45	3	1	7.350	LXB
3	RECT.	2.45	1.225	1	3.001	LXB
4	RECT.	2.45	0.75	1	1.838	LXB
TOTAL					30.831	SQ. M.
TOTAL COVD. AREA/FAR-ADDITIONS-DEDUCTIONS (912.410-30.831)=					881.479	SQ. M.

S. NO.	SHAPE	LENGTH (HOR.)	WIDTH (VERT.)	COUNTS	AREA (SQ. MTS.)	FORMULA
A	RECT.	11.385	7.015	1	79.866	LXB
B	RECT.	1.775	7.36	1	13.064	LXB
C	RECT.	13.355	27.61	1	368.732	LXB
D	RECT.	6.745	6.9	1	46.541	LXB
E	RECT.	13.355	24.23	1	323.592	LXB/2
TOTAL COVD. AREA=					831.793	SQ. M.
1	RECT.	2.45	2.55	3	18.743	LXB
2	RECT.	2.45	3	1	7.350	LXB
3	RECT.	2.45	1.225	1	3.001	LXB
4	RECT.	2.45	0.75	1	1.838	LXB
5	RECT.	0.56	1.09	8	4.883	LXB
6	RECT.	4.73	0.66	1	3.122	LXB
7	RECT.	13.355	5.34	1	71.316	LXB
TOTAL					110.252	SQ. M.
TOTAL COVD. AREA/FAR-ADDITIONS-DEDUCTIONS (831.793-110.252)=					721.542	SQ. M.

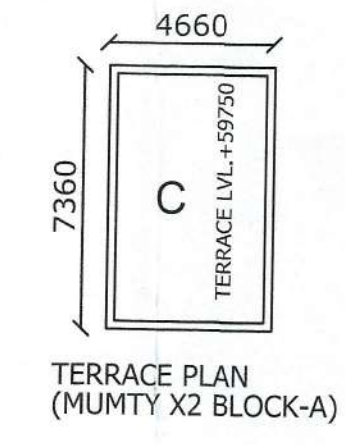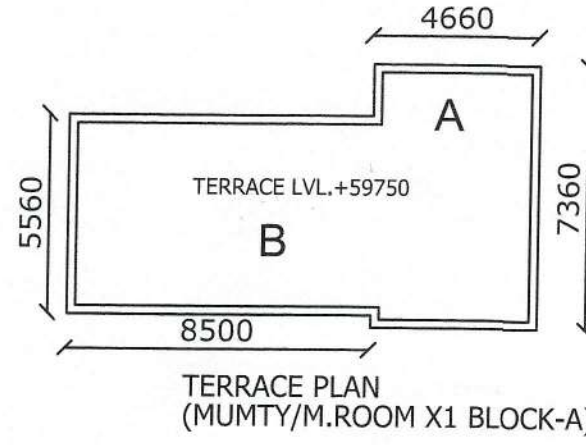

S. NO.	SHAPE	LENGTH (HOR.)	WIDTH (VERT.)	COUNTS	AREA (SQ. MTS.)	FORMULA
A	RECT.	4.66	7.36	1	34.298	LXB
B	RECT.	8.5	5.56	1	47.260	LXB
C	RECT.	4.66	7.36	1	34.298	LXB
TOTAL COVD. AREA=					115.855	SQ. M.

Checked and found ok for Public Health (Internal) Service Only subject to comments in forwarding letter No. SE(HQ) 196/57/16
Superintending Engineer (HQ) HUDA, Panchkula
19/11/16

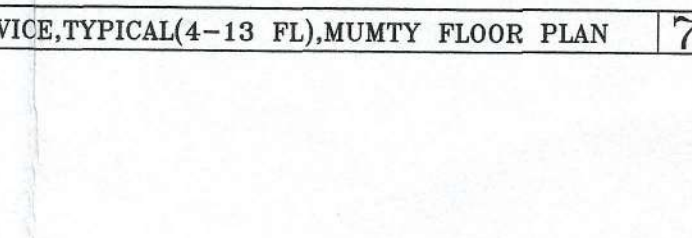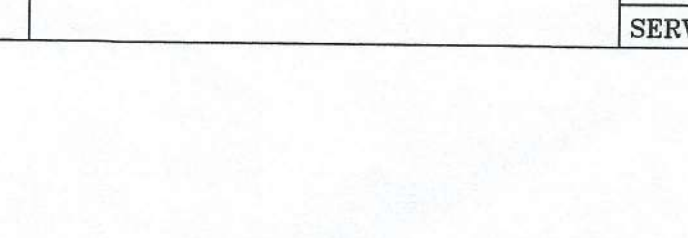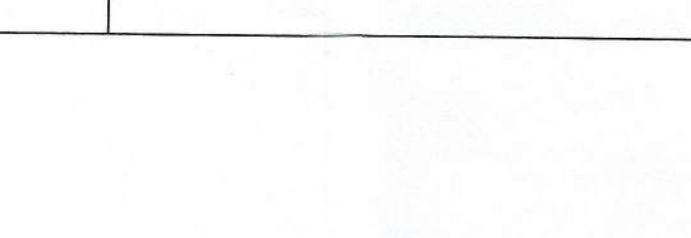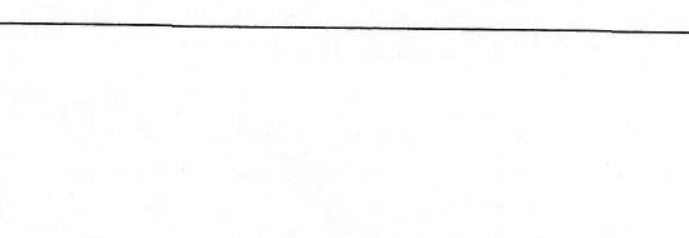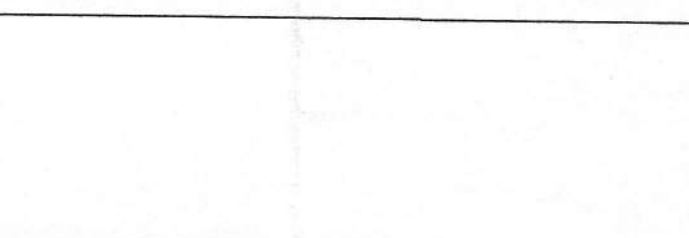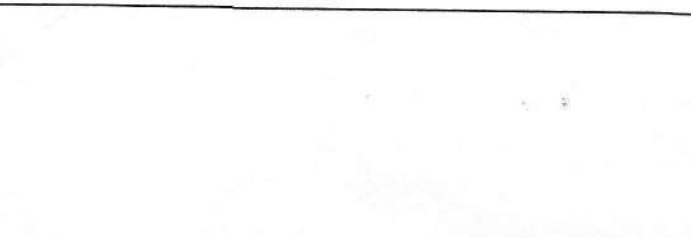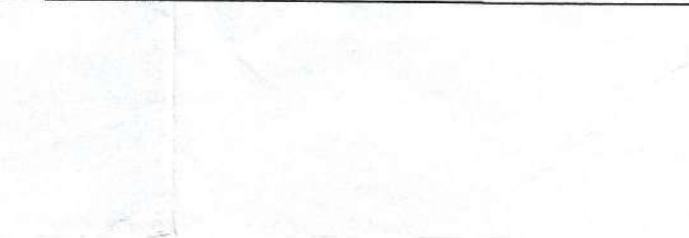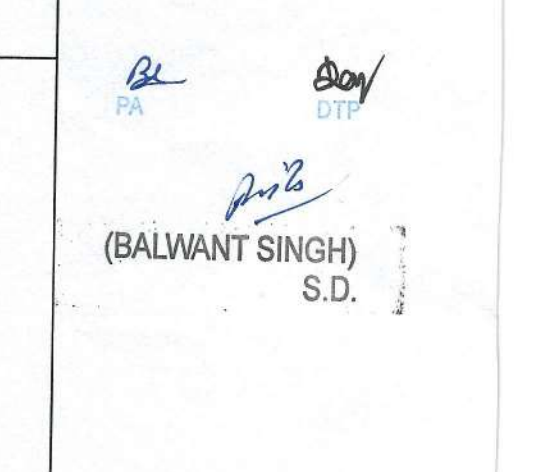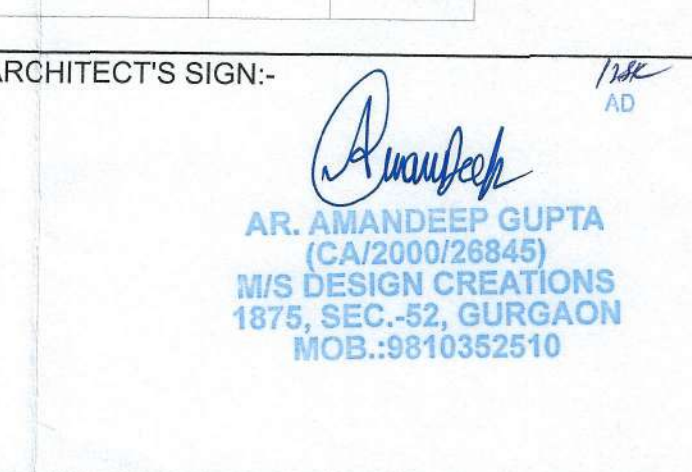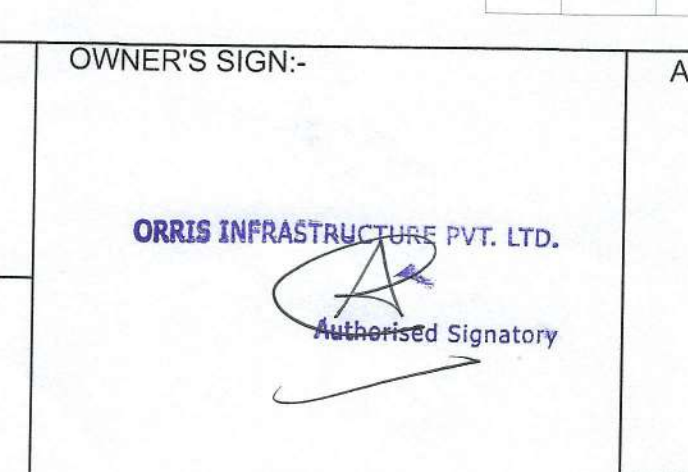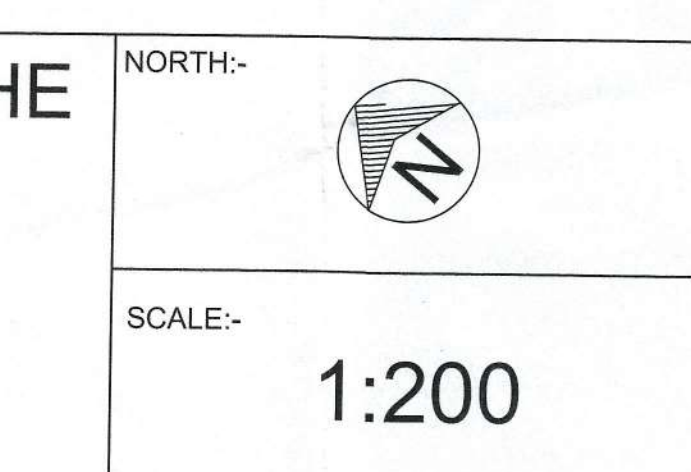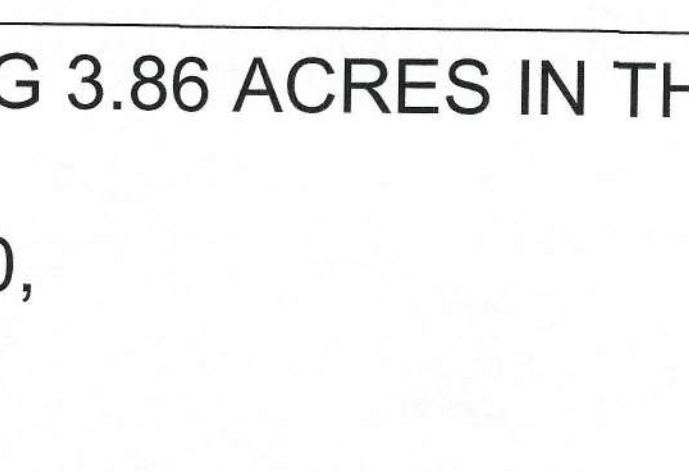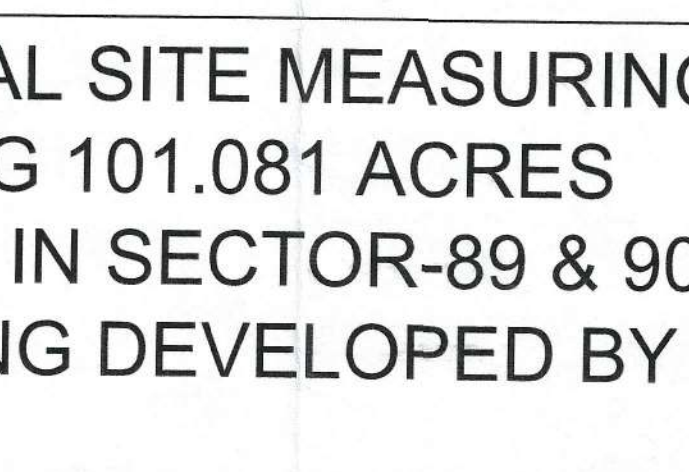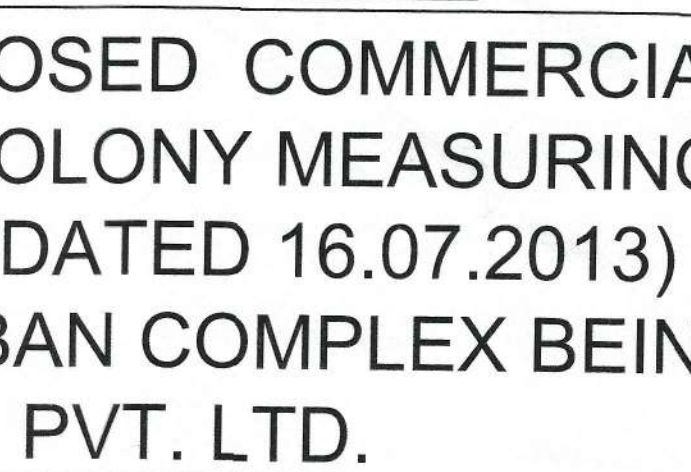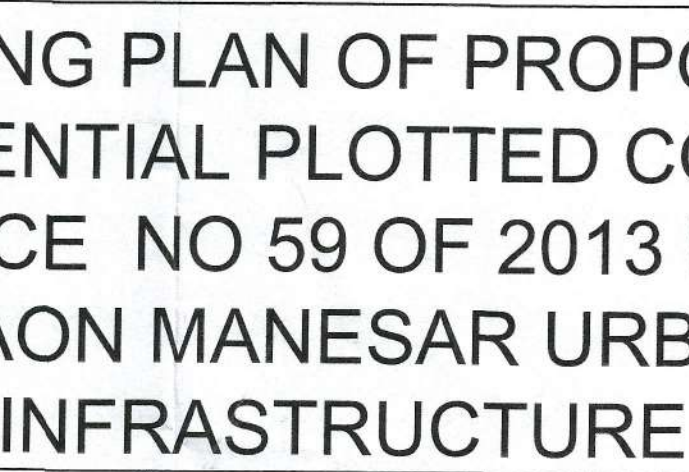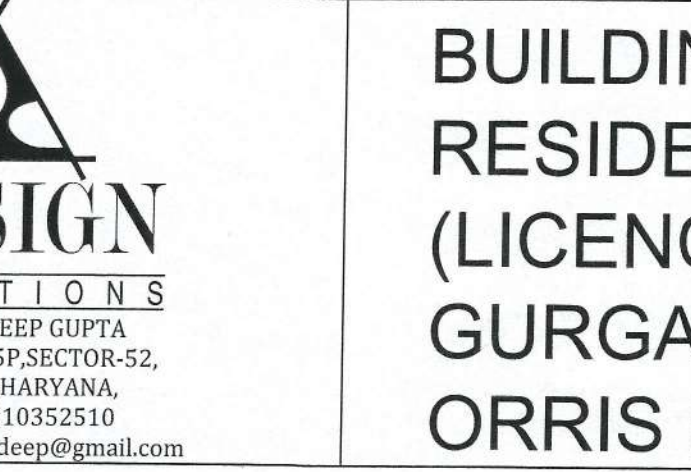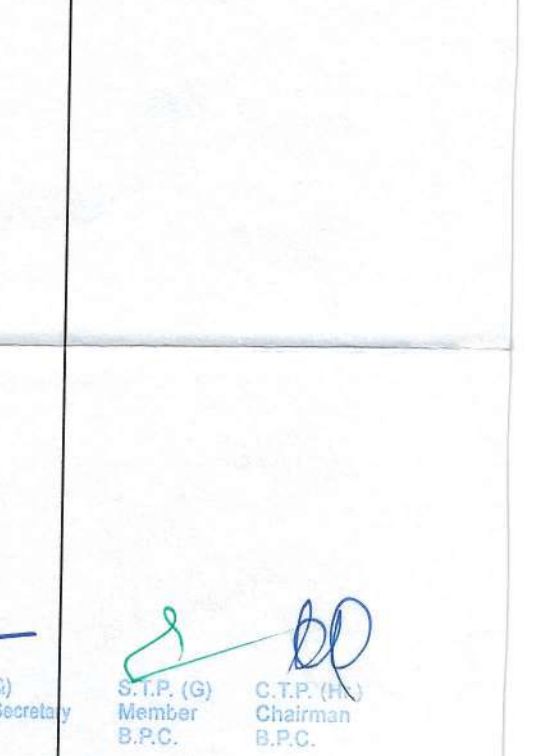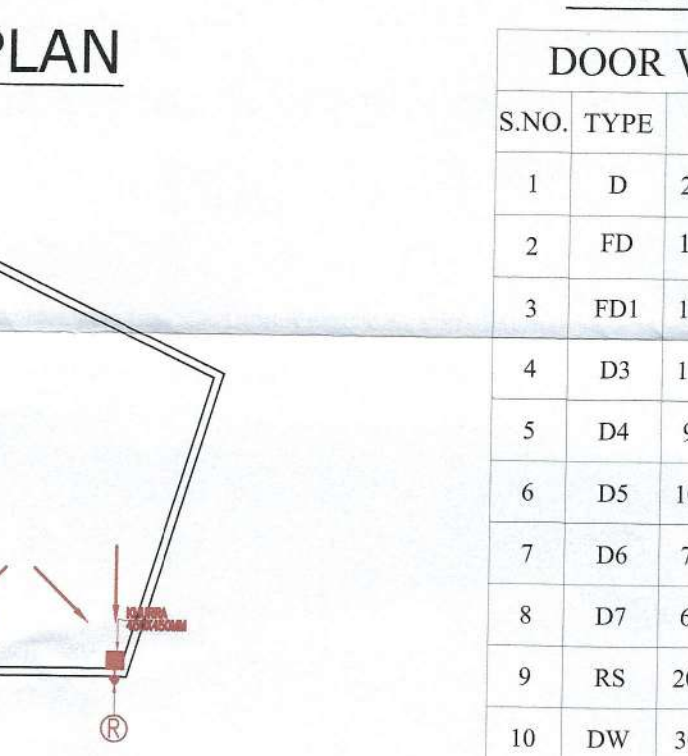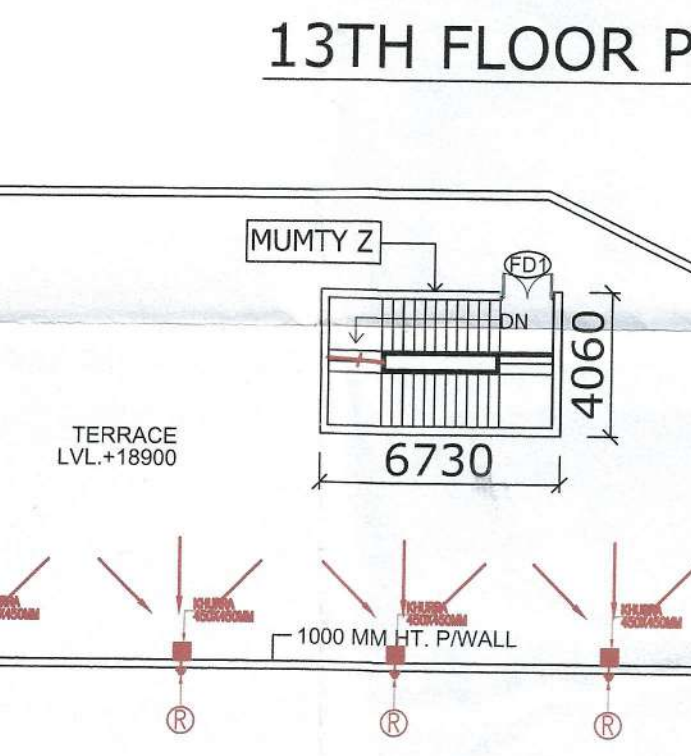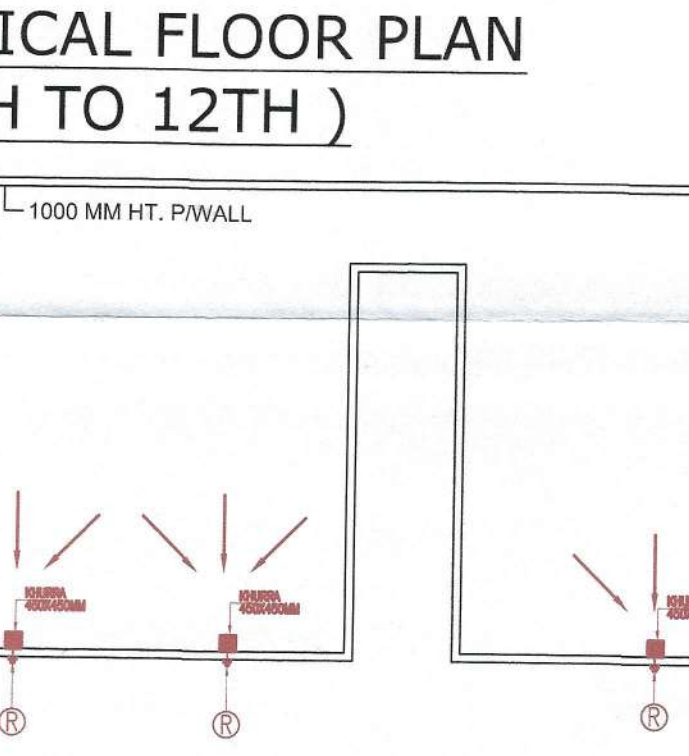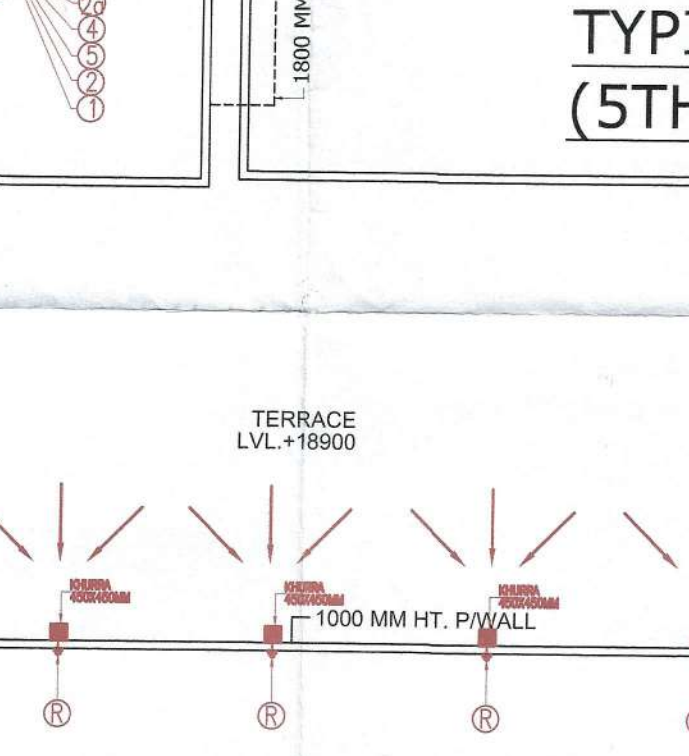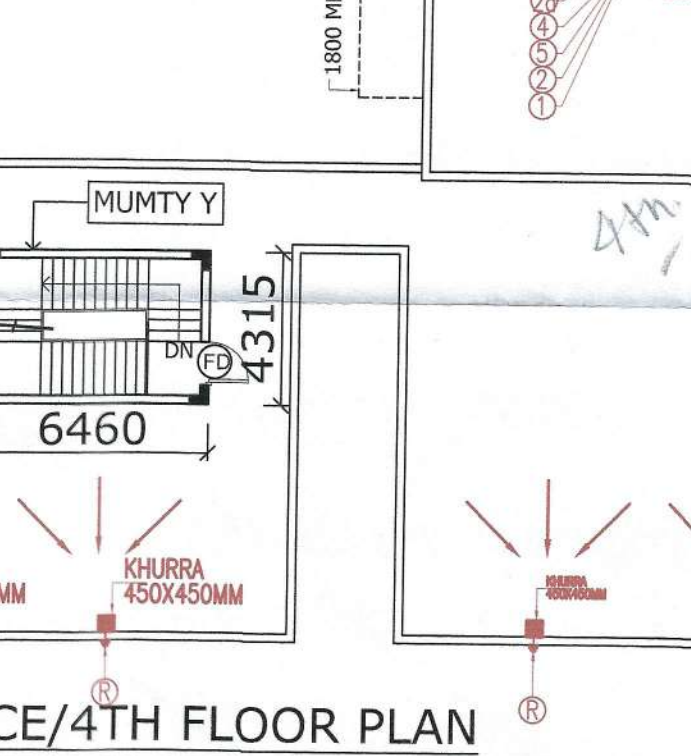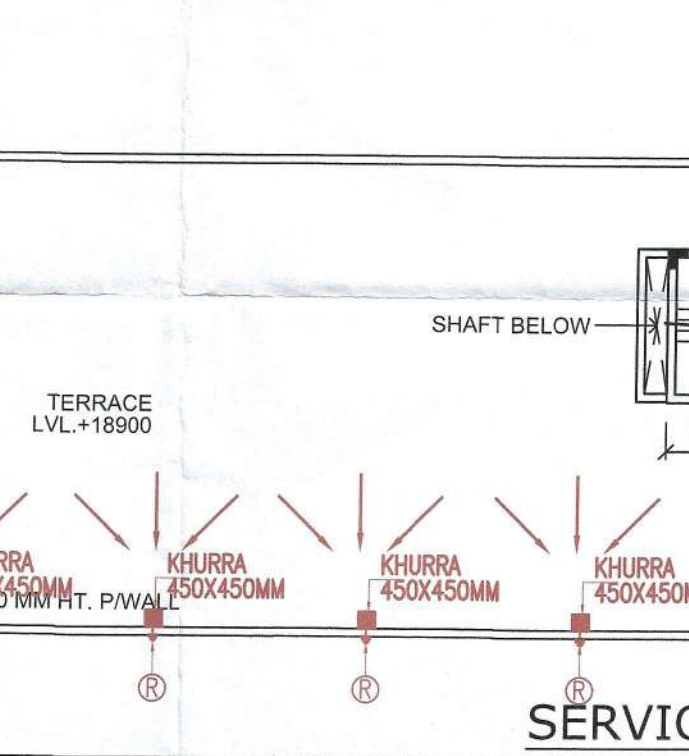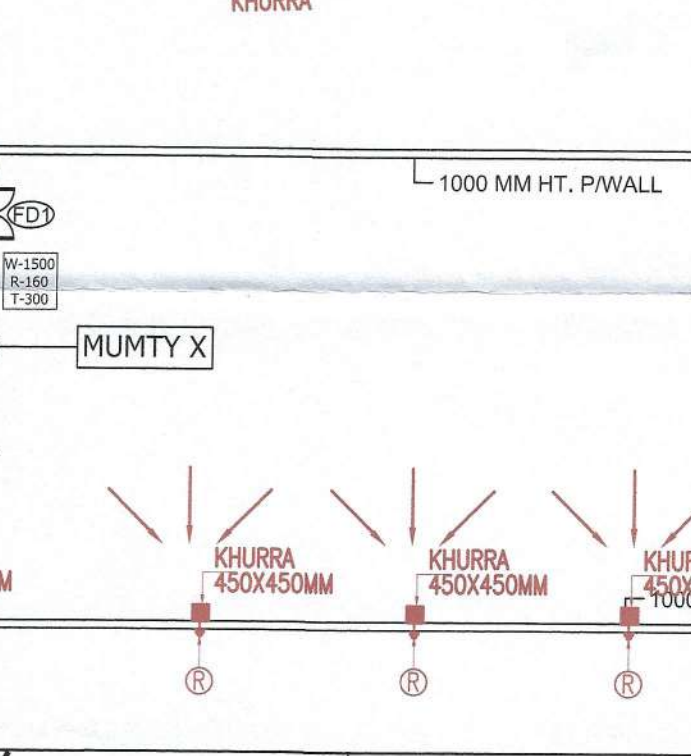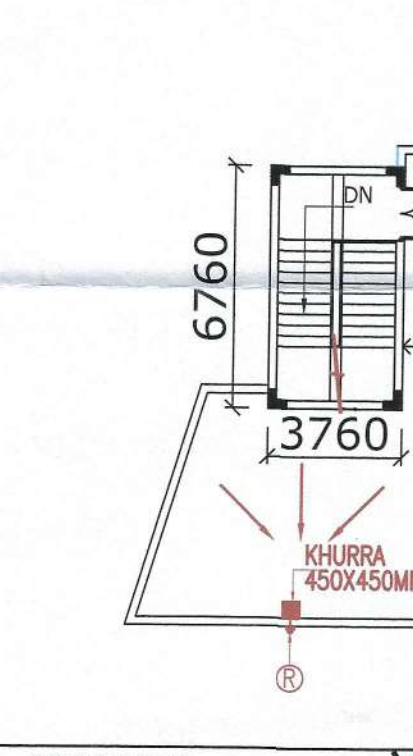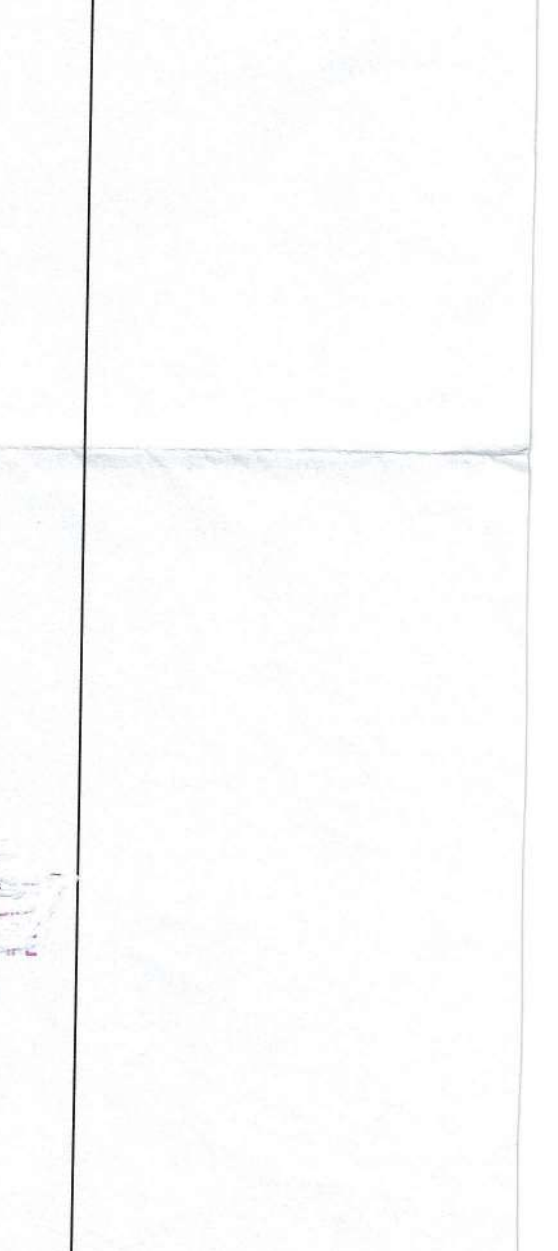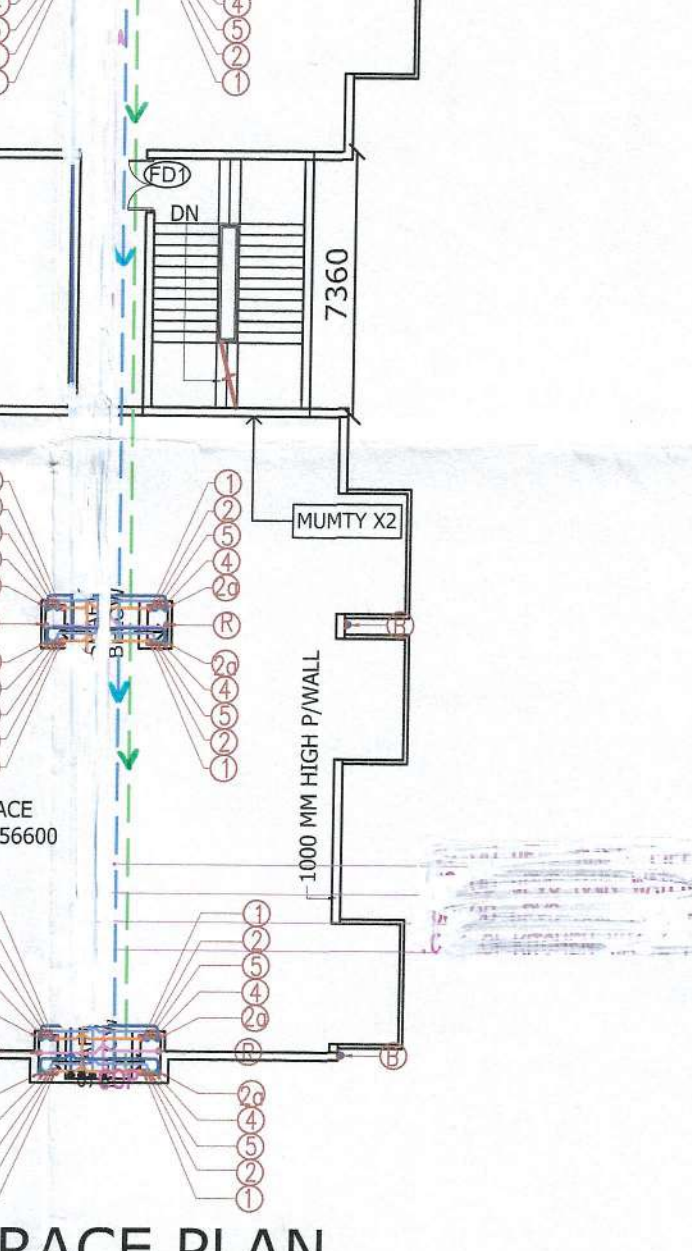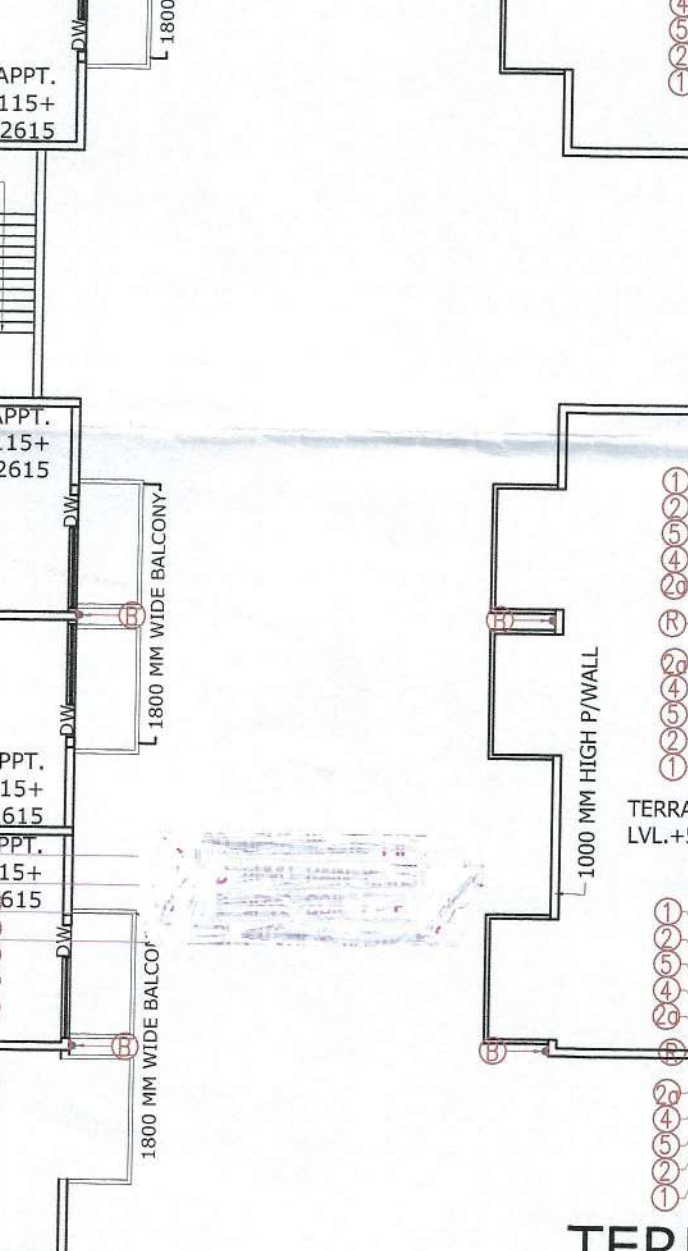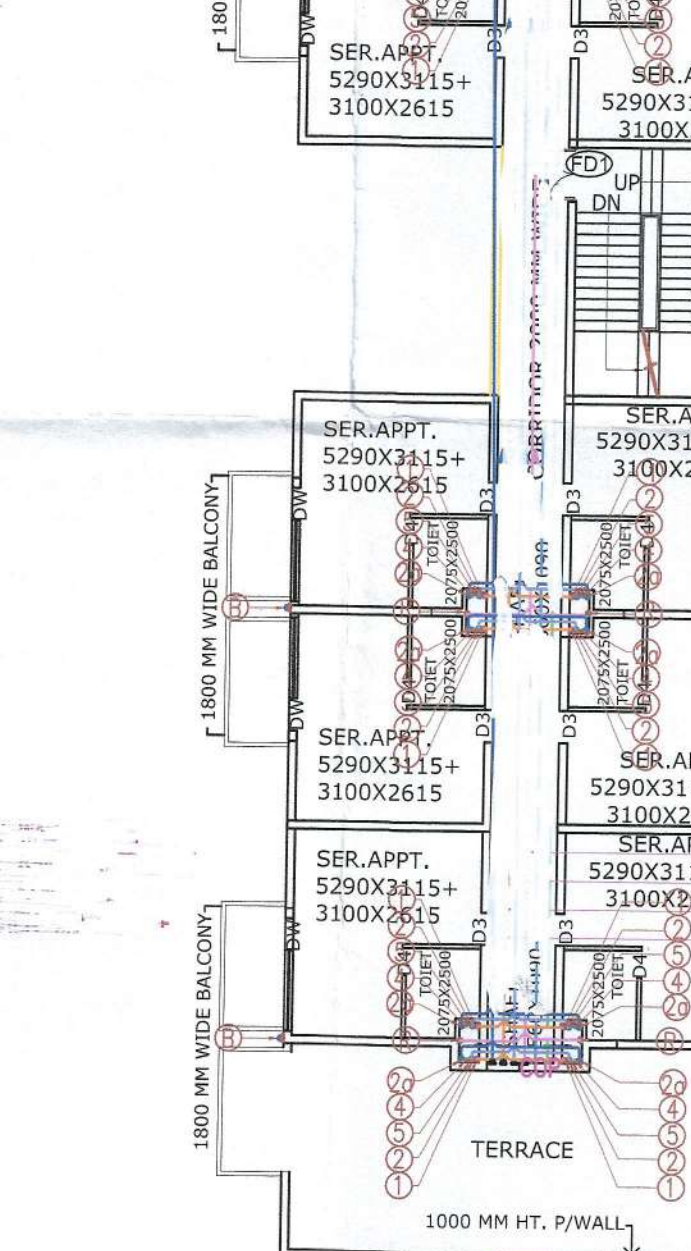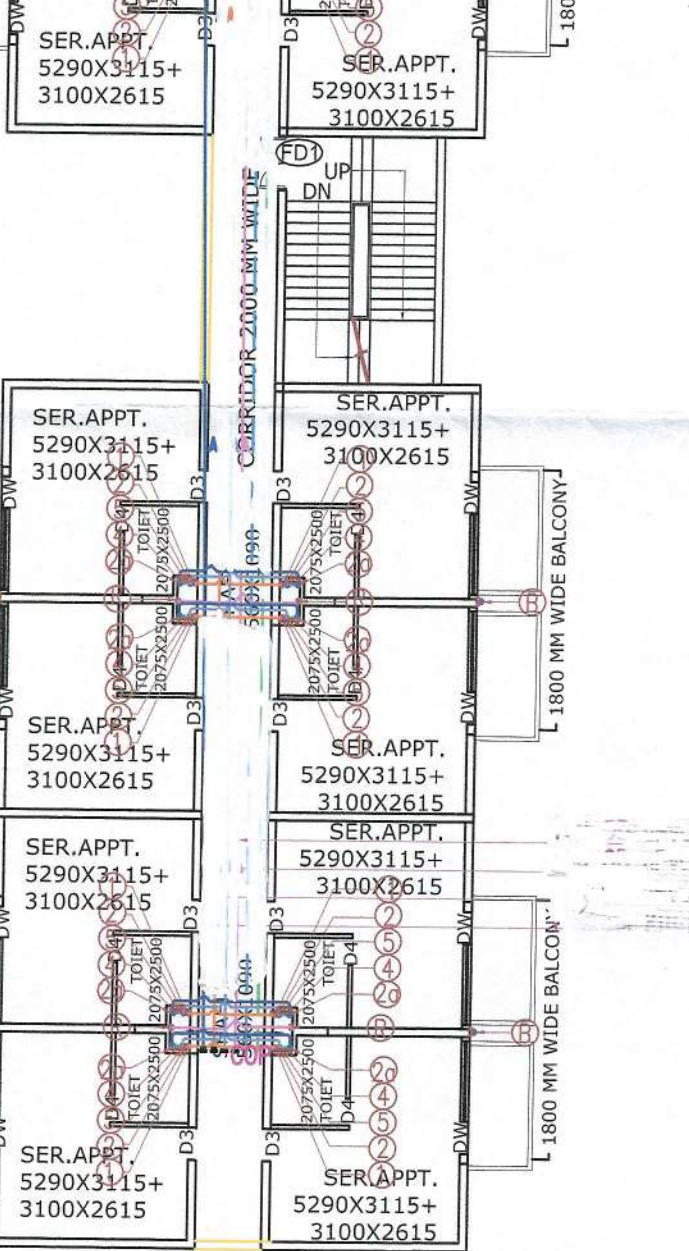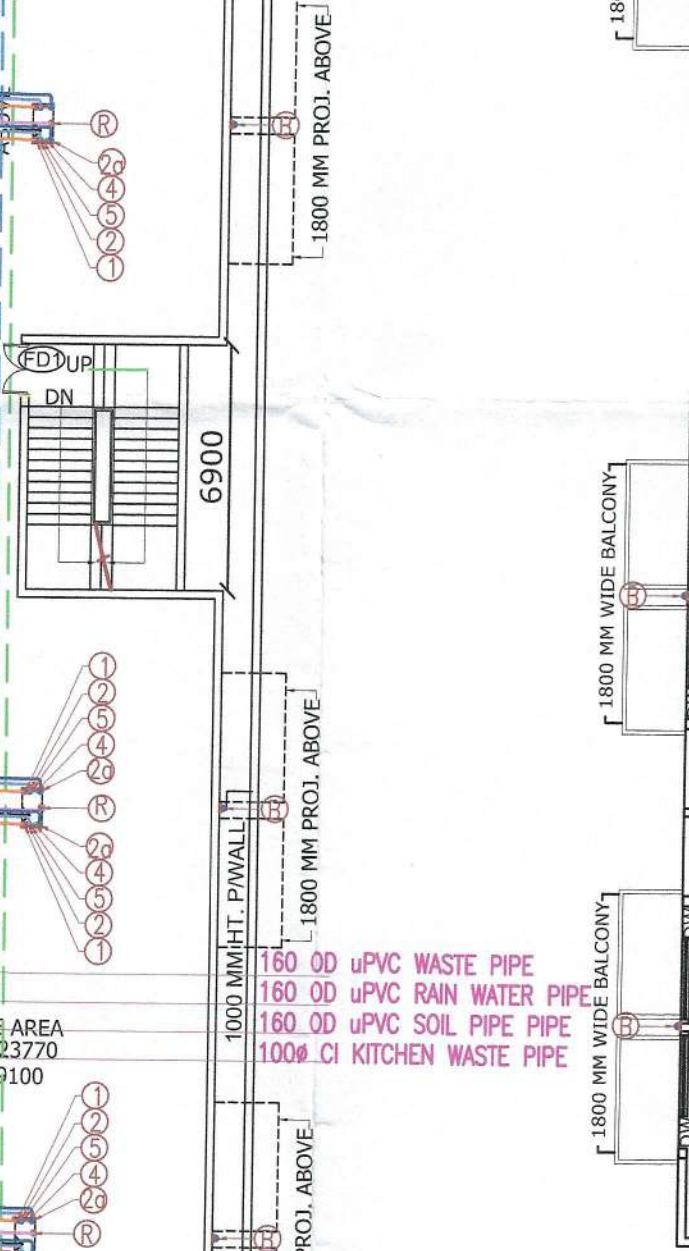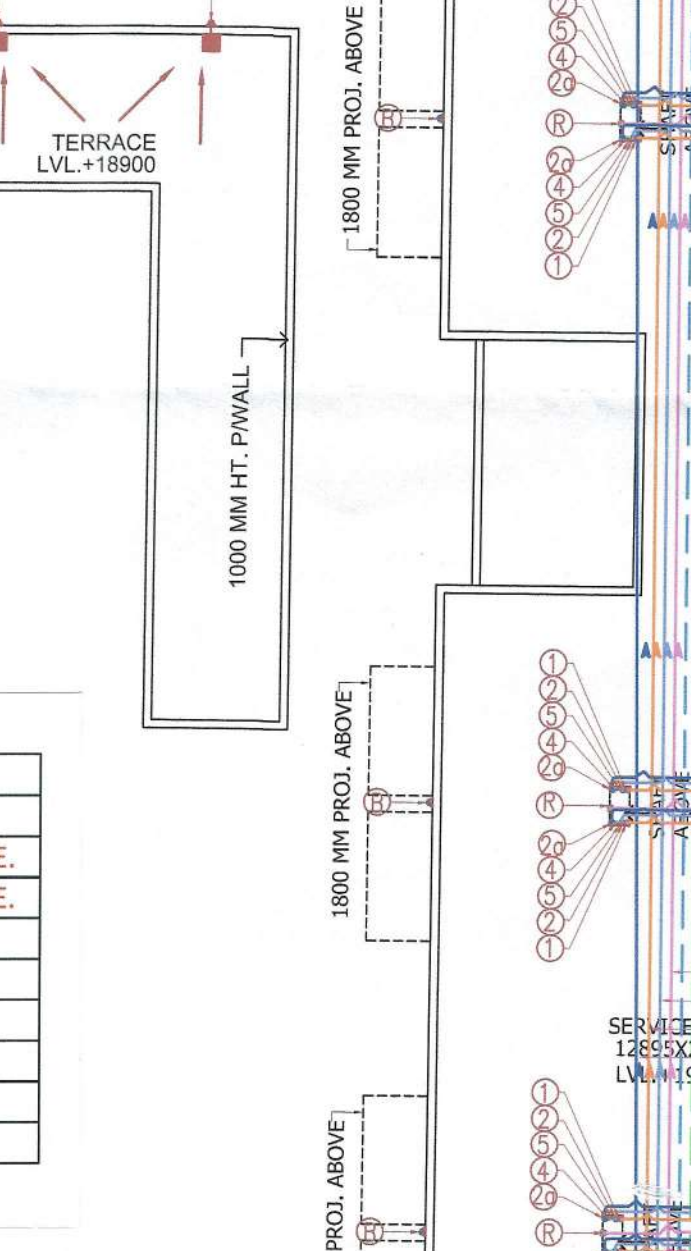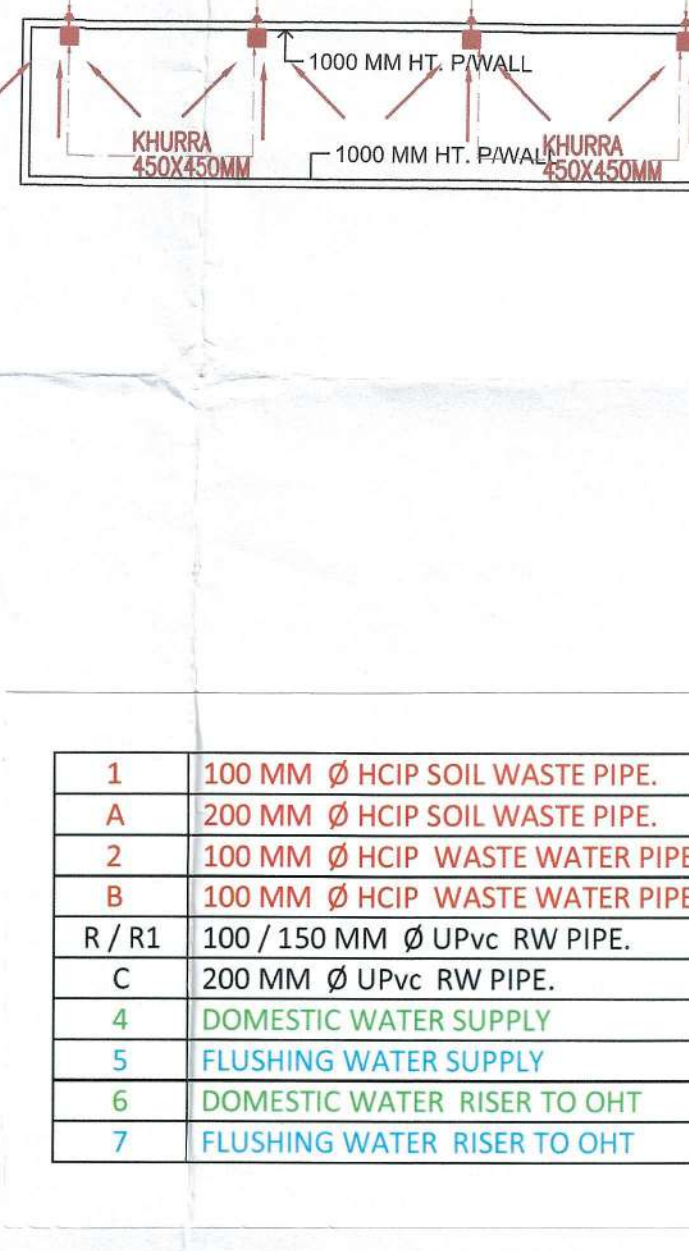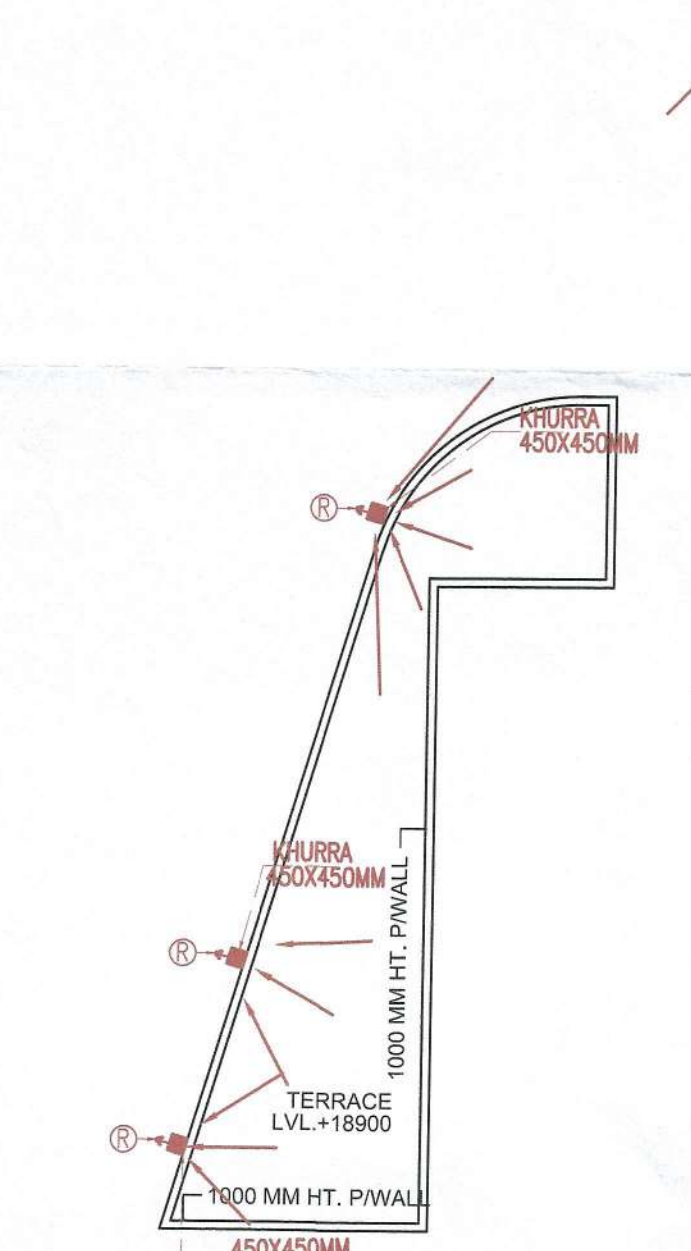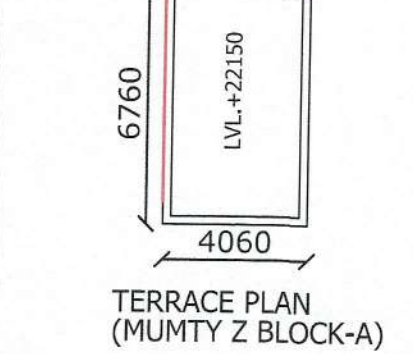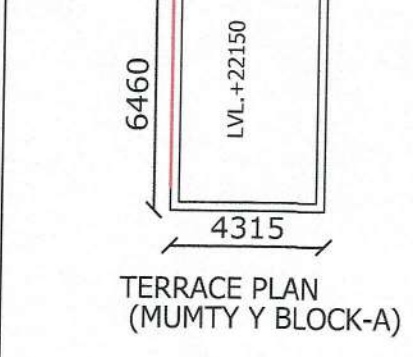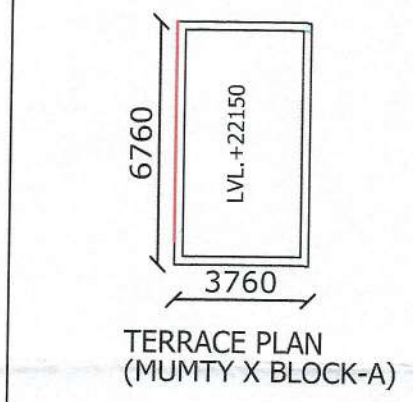

BUILDING PLAN OF PROPOSED COMMERCIAL SITE MEASURING 3.86 ACRES IN THE RESIDENTIAL PLOTTED COLONY MEASURING 101.081 ACRES (LICENCE NO 59 OF 2013 DATED 16.07.2013) IN SECTOR-89 & 90, GURGAON MANESAR URBAN COMPLEX BEING DEVELOPED BY ORRIS INFRASTRUCTURE PVT. LTD.

NORTH:-
SCALE:-
1:200

OWNER'S SIGN:-
ORRIS INFRASTRUCTURE PVT. LTD.
Authorised Signatory

ARCHITECT'S SIGN:-
AR. AMANDEEP GUPTA
(CA/2000/28845)
M/S DESIGN CREATIONS
1875, SEC-52, GURGAON
MOB.:9810352510

B.T.P. (H) Member B.P.C.
C.T.P. (G) Chairman B.P.C.
C.T.P. (H) Chairman B.P.C.
S.D.
(BALWANT SINGH)

ARCHITECTS:
DESIGN CREATIONS
AR. AMANDEEP GUPTA
PLOT NO-1875P, SECTOR-52, GURGAON, HARYANA,
Mob no-9810352510
email:-archamandeep@gmail.com