

S.T.P. (H2)  
 Member Secretary  
 B.P.C.

S.T.P. (H2)  
 Member  
 B.P.C.


S.T.P. (H2)  
 Chairman  
 B.P.C.

(BALWANT SINGH)  
 S.D.



SIDE ELEVATION

- 100

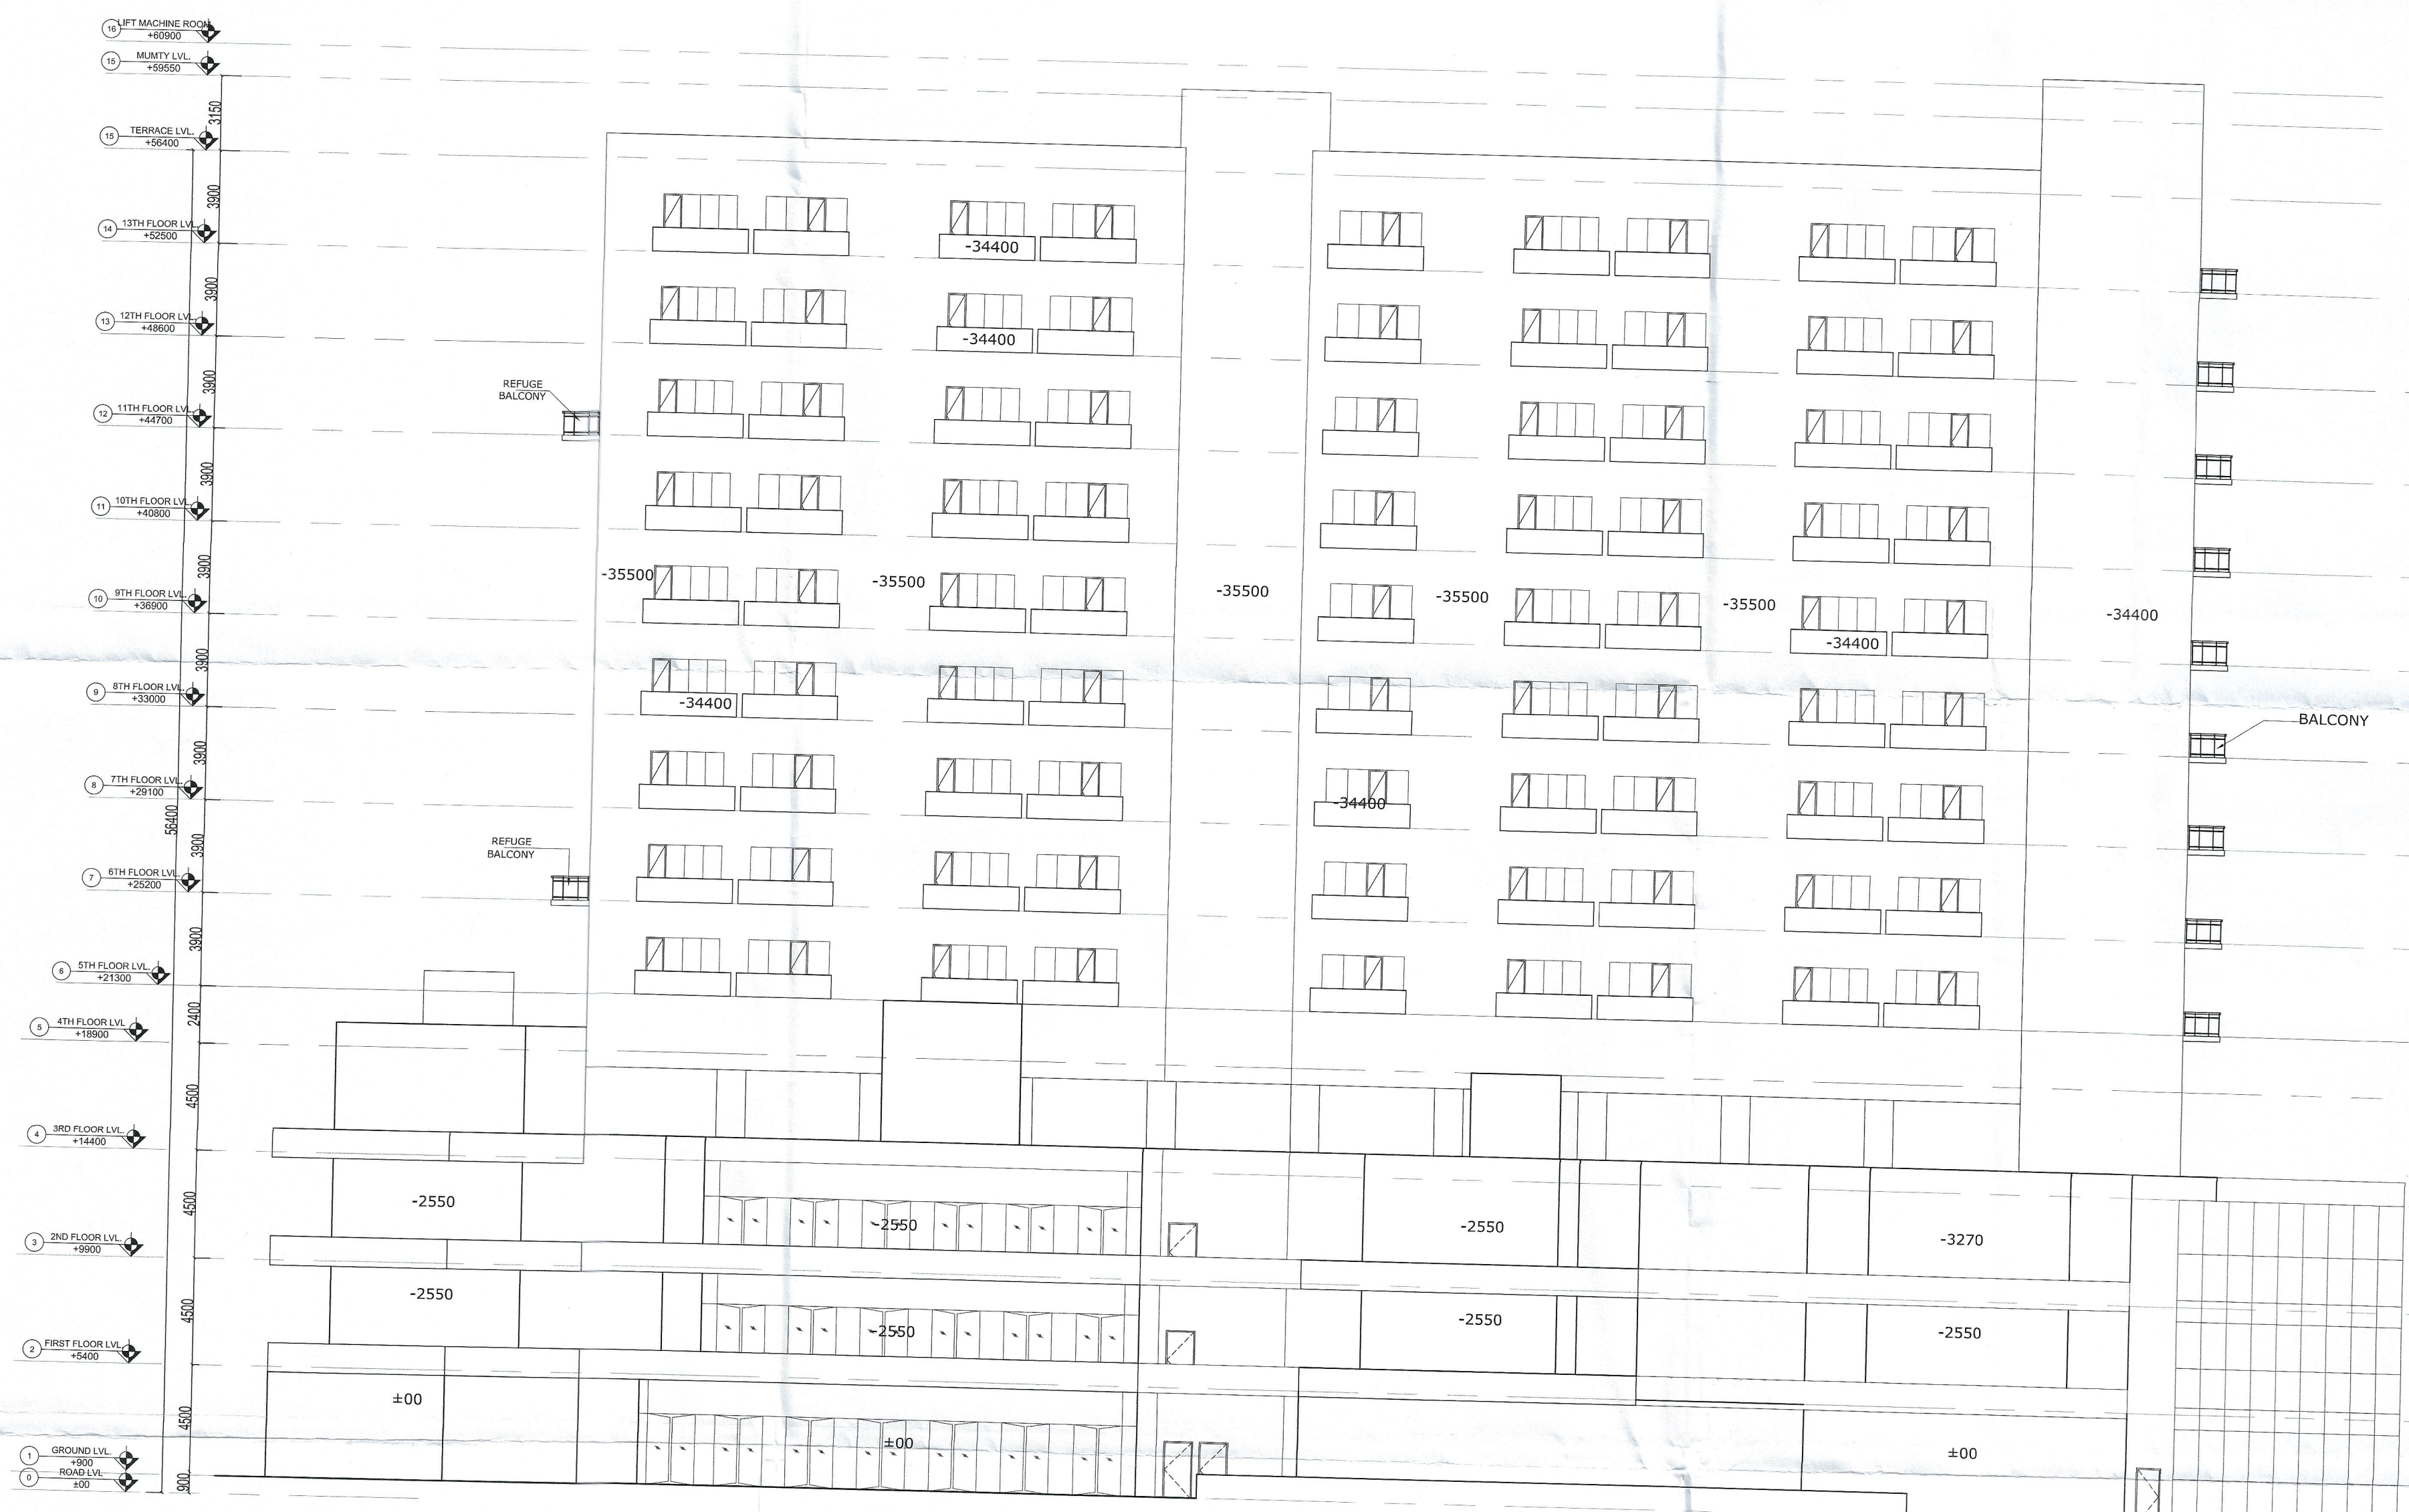

SIDE ELEVATION

ARCHITECTS:  
**DESIGN CREATIONS**  
 AT: AMANDEEP GUPTA  
 PLOT NO-1875P, SECTOR-52,  
 GURGAON, HARYANA  
 Mob no-9810352510  
 email-archandesign@gmail.com

BUILDING PLAN OF PROPOSED COMMERCIAL SITE MEASURING 3.86 ACRES  
 IN THE RESIDENTIAL PLOTTED COLONY MEASURING 101.081 ACRES  
 (LICENCE NO 59 OF 2013 DATED 16.07.2013) IN SECTOR-89 & 90,  
 GURGAON MANESAR URBAN COMPLEX BEING DEVELOPED BY  
 ORRIS INFRASTRUCTURE PVT. LTD.

NORTH:-  
 SCALE:-  
 1:200

OWNER'S SIGN:-  
 ORRIS INFRASTRUCTURE PVT. LTD.  
 Authorised Signatory

ARCHITECT'S SIGN:-  
 AR. AMANDEEP GUPTA  
 (CA/2000/28845)  
 M/S DESIGN CREATIONS  
 1875, SEC-52, GURGAON  
 MOB.:9810352510