


D.T.P. (H.C.)
 Member Secretary
 B.P.C.

S.T.P. (G)
 Member
 B.P.C.

C.T.P. (H.C.)
 Chairman
 B.P.C.

AD

S.D.
 (BALWANT SINGH)

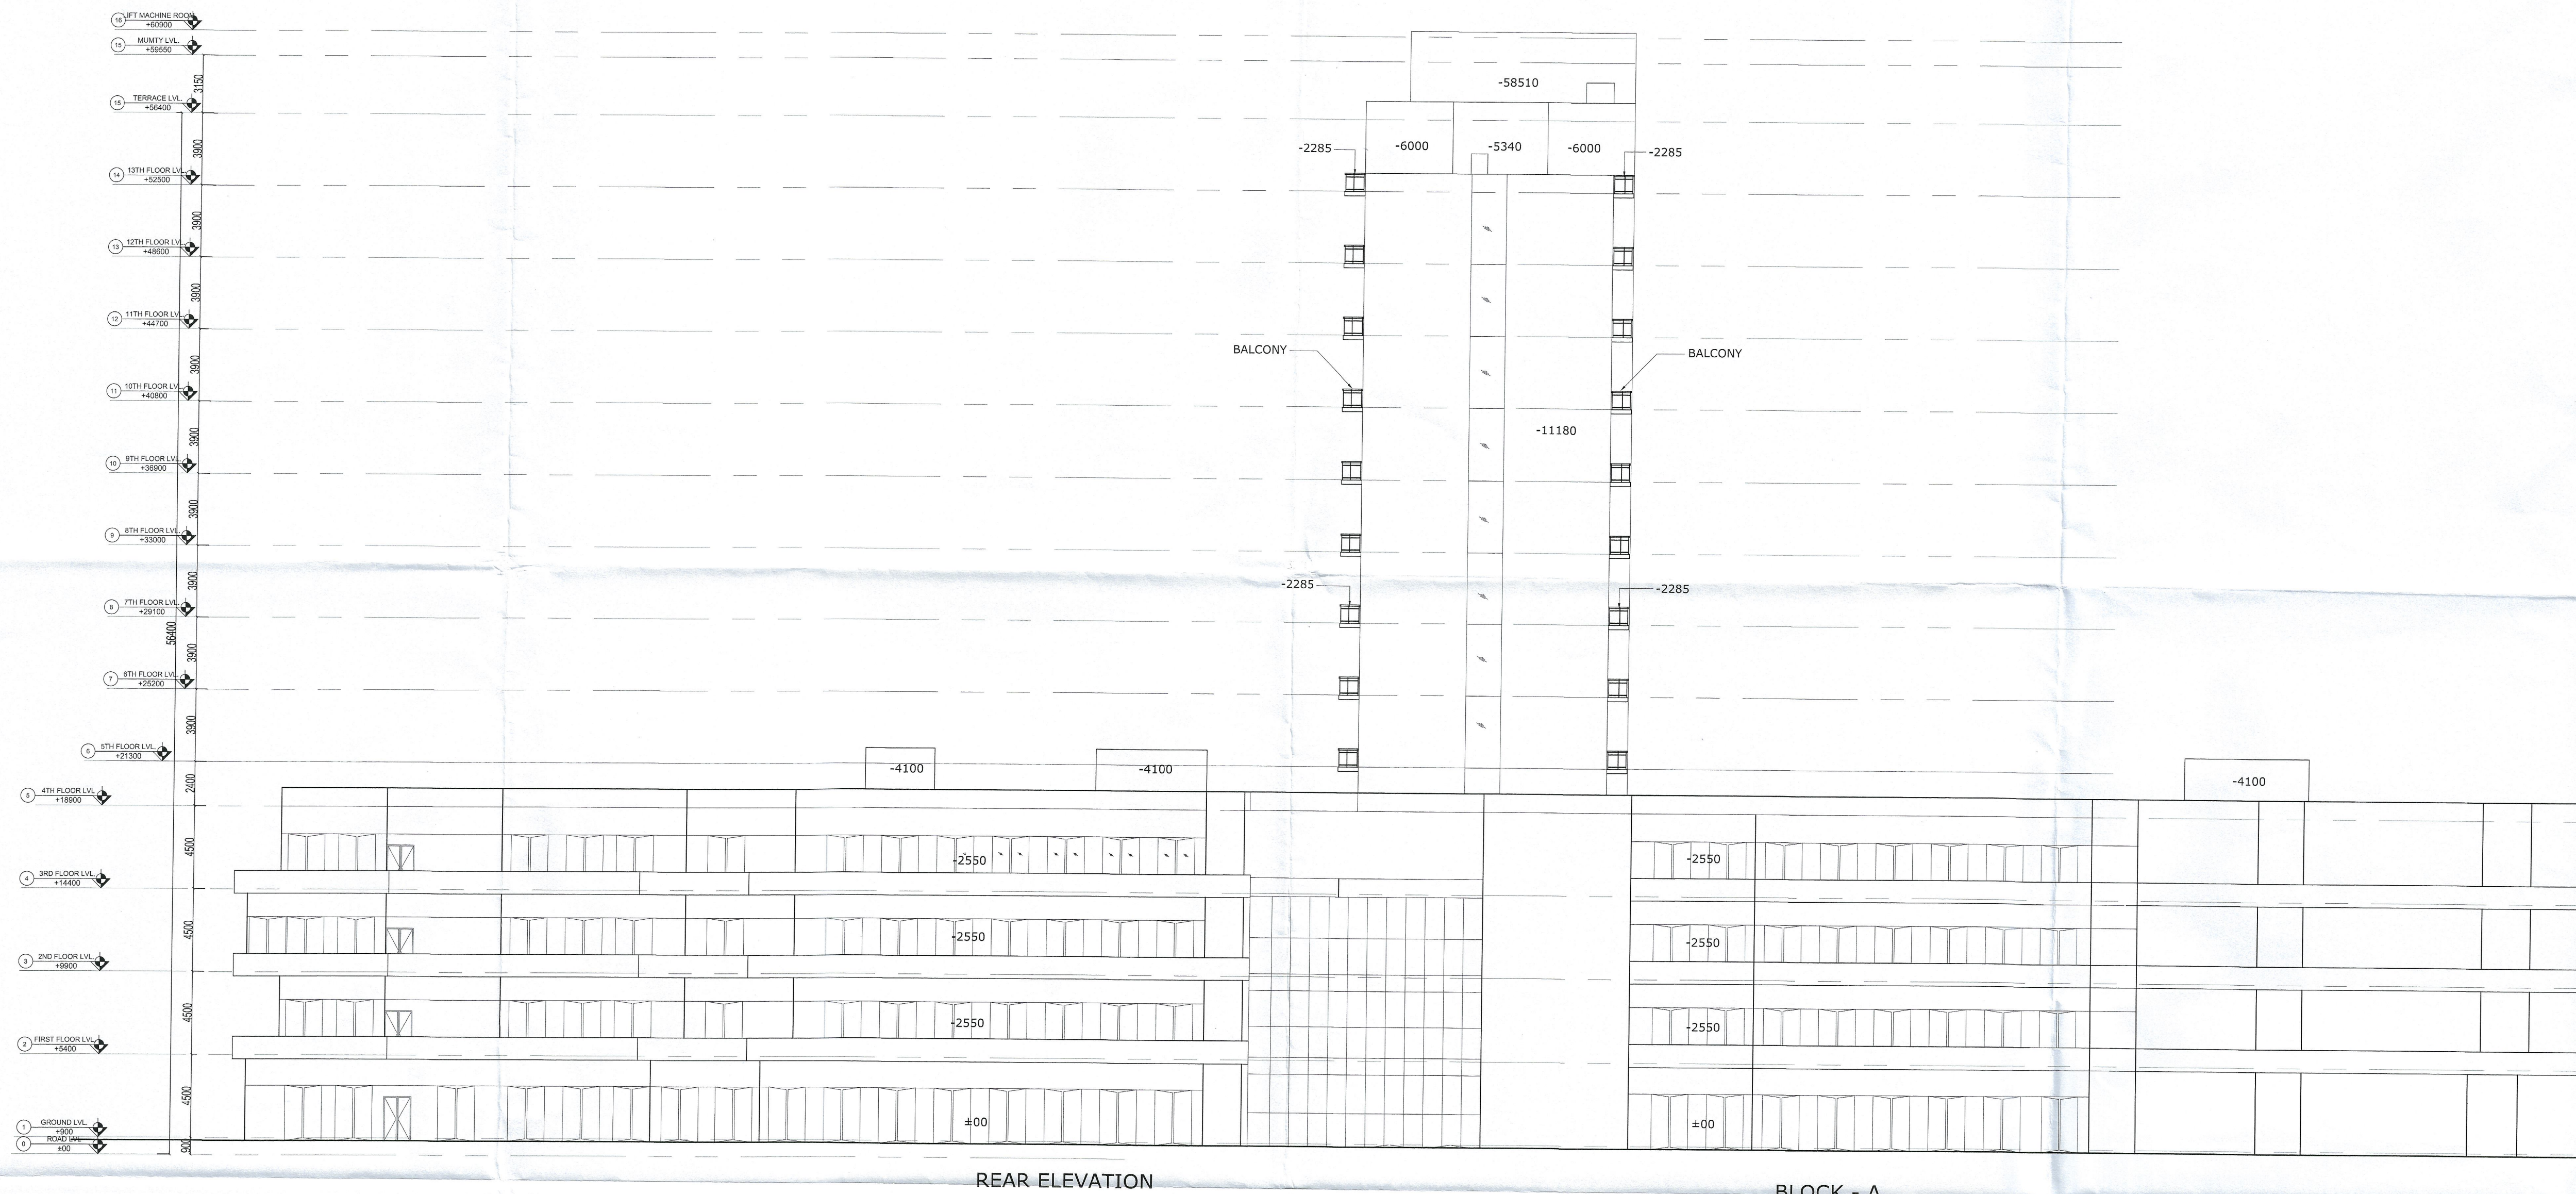

ARCHITECTS :
DESIGN
 CREATIONS
 Ar. AMANDEEP GUPTA
 PLOT NO-1875P, SECTOR-52,
 GURGAON, HARYANA,
 Mob no-9810352510
 email-archamandeep@gmail.com

BUILDING PLAN OF PROPOSED COMMERCIAL SITE MEASURING 3.86 ACRES
 IN THE RESIDENTIAL PLOTTED COLONY MEASURING 101.081 ACRES
 (LICENCE NO 59 OF 2013 DATED 16.07.2013) IN SECTOR-89 & 90,
 GURGAON MANESAR URBAN COMPLEX BEING DEVELOPED BY
 ORRIS INFRASTRUCTURE PVT. LTD.

NORTH:-

SCALE:-

1:200

OWNER'S SIGN:-

ORRIS INFRASTRUCTURE PVT. LTD.
 Authorised Signatory

ARCHITECT'S SIGN:-

Ar. AMANDEEP GUPTA
 (CA/2000/26845)
 M/S DESIGN CREATIONS
 1875, SEC.-52, GURGAON
 MOB.:9810352510

ELEVATION

13