


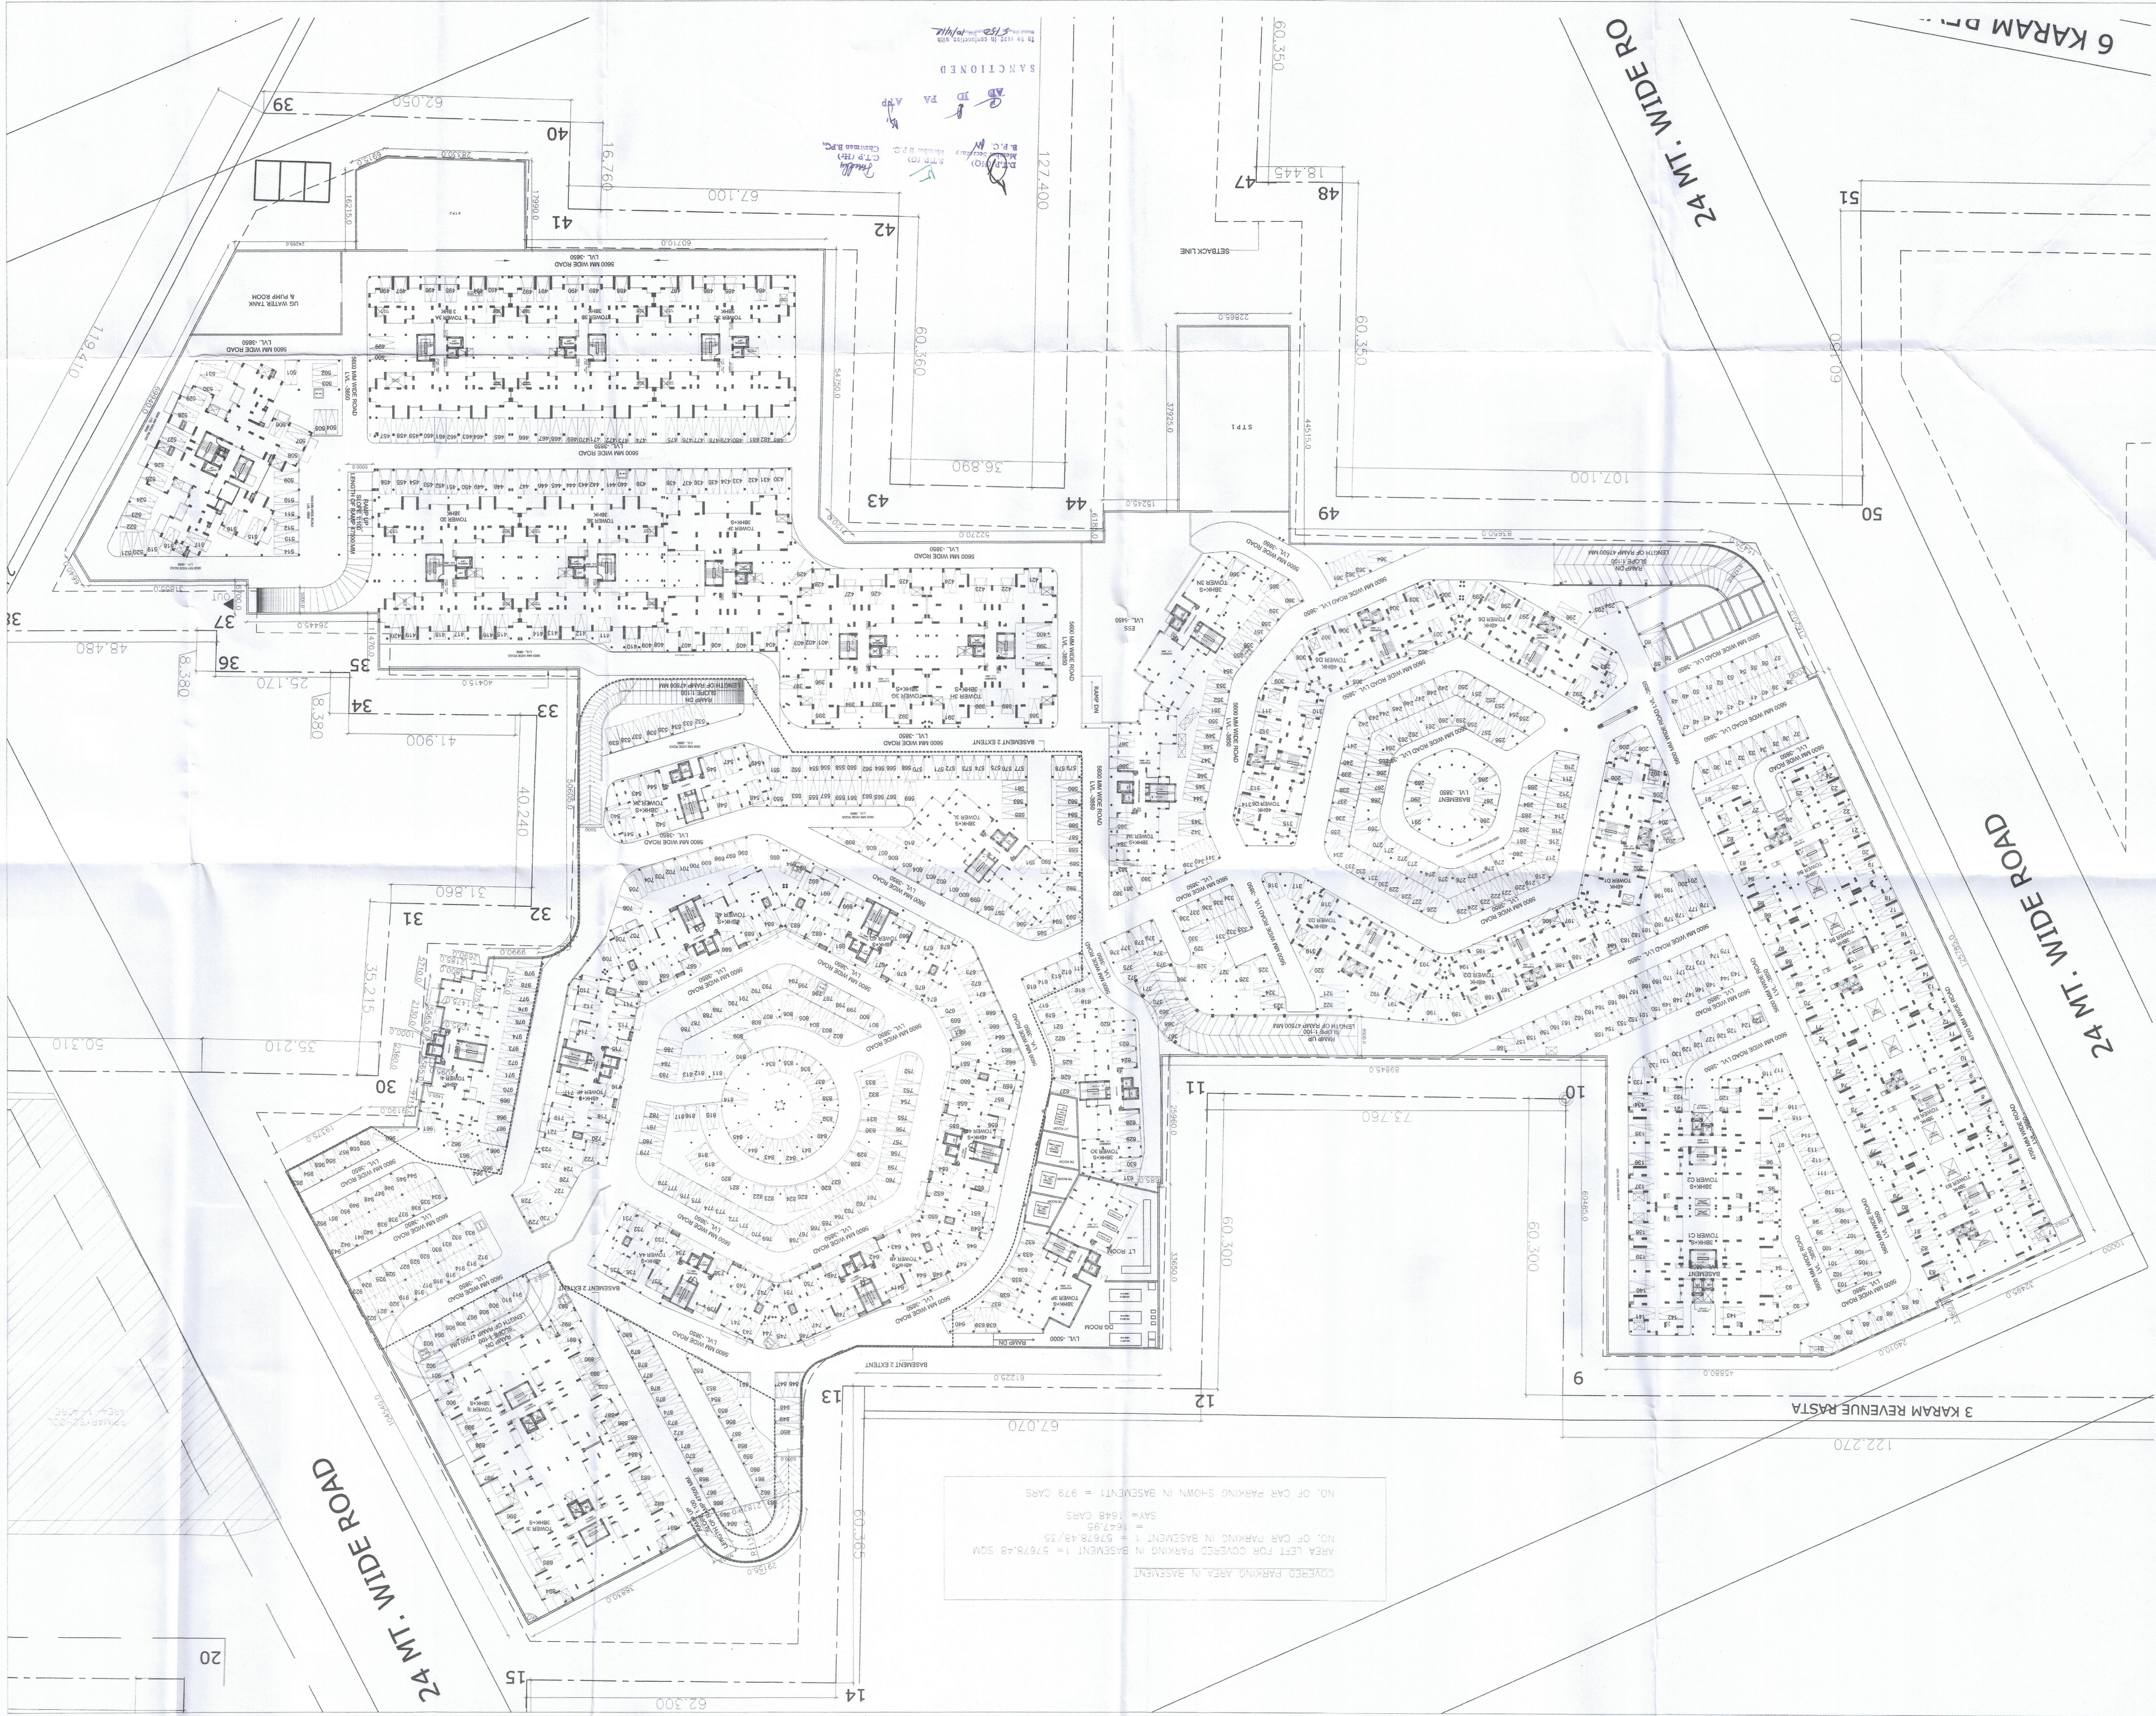


COVERED PARKING AREA IN BASEMENT
NO. OF CAR PARKING IN BASEMENT 1 = 576/48/15
SAY = 1648 CARS
NO. OF CAR PARKING SHOWN IN BASEMENT 1 = 973 CARS



ORIS INFRASTRUCTURE PVT. LTD.
Authorised Signatory

PROJECT NAME
ORIS - CARNATION RESIDENCY AND
MASTER COURT AT SECTOR-85,
Gurgaon, Haryana

KEY PLAN

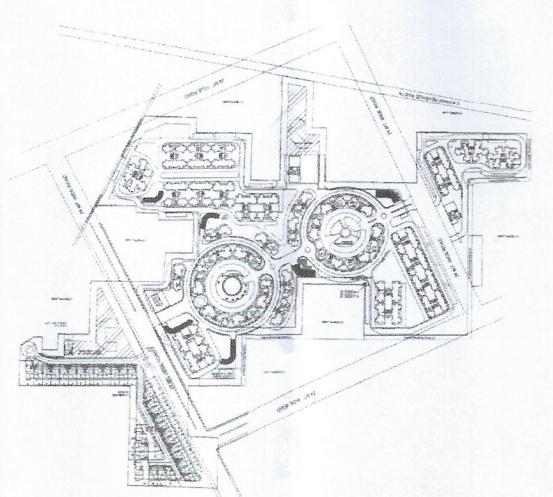

PROJECT TITLE
APPROVAL OF REVISED & PROPOSED
BUILDING PLANS OF GROUP HOUSING
COLONY MEASURING 25.018 ACRES
LICENCE NO. 39 OF 2009 DATED
24.07.2009 AND ADDITIONAL GROUP
HOUSING MEASURING 4.05 ACRES
LICENCE NO. 99 OF 2011 DATED
17.11.2011 TOTAL LAND MEASURING
29.068 ACRE M/S B.E. OFFICE
OTHERS IN COLLABORATION WITH
M/S ORIS INFRASTRUCTURE PVT.
LTD. IN SECTOR-85, Gurgaon
MANESAR URBAN COMPLEX
ARCHITECT
NELSON

PROJECT OFFICE:
The Nelson Building
222-30 Walnut Street
Noida, UP 201301
Phone: (120) 4333-852
Fax: (120) 4333-955
www.nelsonindia.com

HEADQUARTERS:

TITLE
**BASEMENT 1
PARKING PLAN**

PROJECT NO.
09.07300.00

SCALE
1:400

ARCHITECT'S SIGNATURE
CA2007

OWNER'S SIGNATURE
FOR ORIS INFRASTRUCTURE PVT. LTD.

DATE
JAN. 2012

DRAWING NO.
ORIS/100.02

SHEET NO.
02/71

RELEASED FOR:
INFORMATION
BIA
TENDER
ADVANCE COPY
GFC