

DATE JAN, 2012
DRAWING NO. OR/5D/100.04
SHEET NO. 06/71

OWNER'S SIGNATURE
PROJECT NO. 09.07300.00
SCALE 1:800

ARCHITECT'S SIGNATURE
PROJECT NO. 09.07300.00
SCALE 1:800

PROJECT OFFICE: HEADQUARTERS:
C-2, Sector 7
Noida, UP 201301
222-30 Wainia Street
Philadelphia, PA 19106
Phone: (120) 4333-985
Fax: (215) 925-9151
WWW.INFO@NELSON.COM

TITLE
STILT & SURFACE
PARKING PLAN

ARCHITECT
NELSON

PROJECT TITLE
APPROVAL OF REVISED & PROPOSED
BUILDING PLANS OF GROUP HOUSING
COLONY MEASURING 25.018 ACRES
LICENCE NO. 39 OF 2009 DATED
24.07.2009 AND ADDITIONAL GROUP
HOUSING MEASURING 4.05 ACRES
LICENCE NO. 99 OF 2011 DATED
17.11.2011 TOTAL LAND MEASURING
29.068 ACRE M/S B.E. OFFICE
OTHERS IN COLLABORATION WITH
AUTOMATION PRODUCTS PVT. LTD. &
M/S ORRIS INFRASTRUCTURE PVT.
LTD. IN SECTOR-85, GURGAON
MANESAR URBAN COMPLEX

PROJECT NAME
ORRIS 'CARNATION RESIDENCY AND
ASTER COURT' AT SECTOR-85,
GURGAON, HARYANA

KEY PLAN



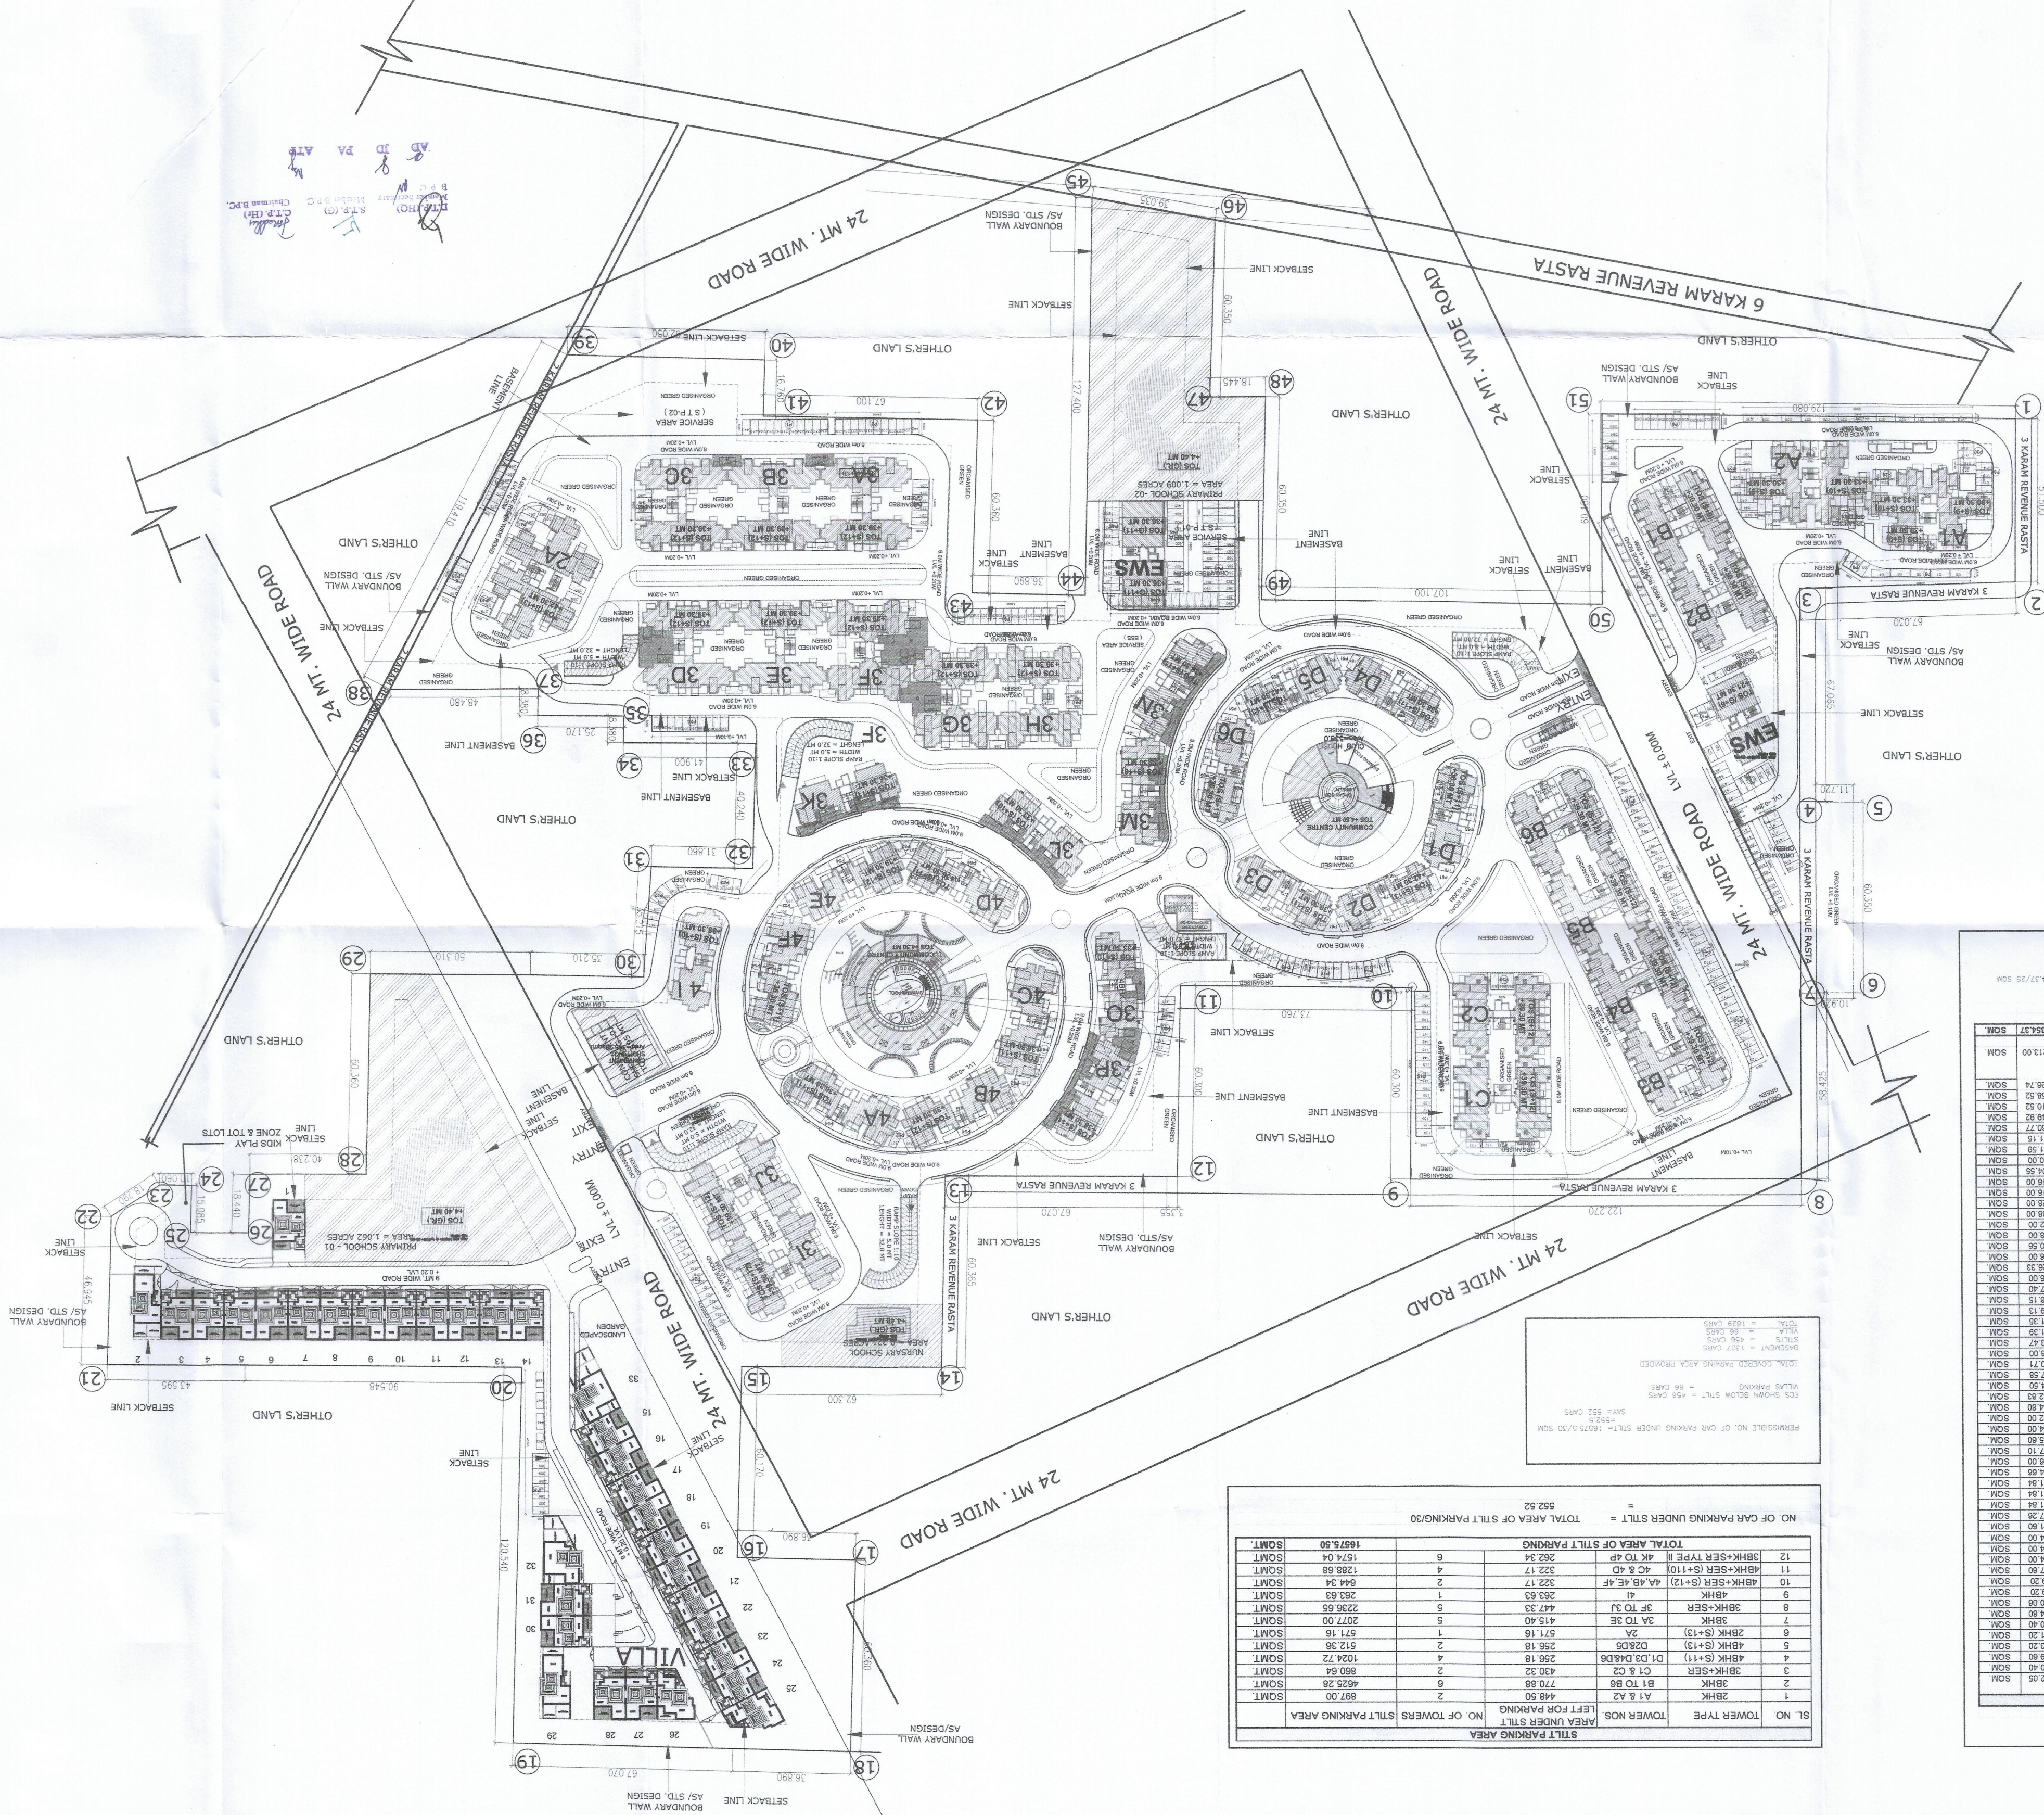

STILT PARKING AREA

SL. NO.	TOWER NOS.	LEFT HAND PARKING	NO. OF TOWERS	STILT PARKING AREA









ORRIS INFRASTRUCTURE PVT. LTD.

ORRIS INFRASTRUCTURE PVT. LTD.