


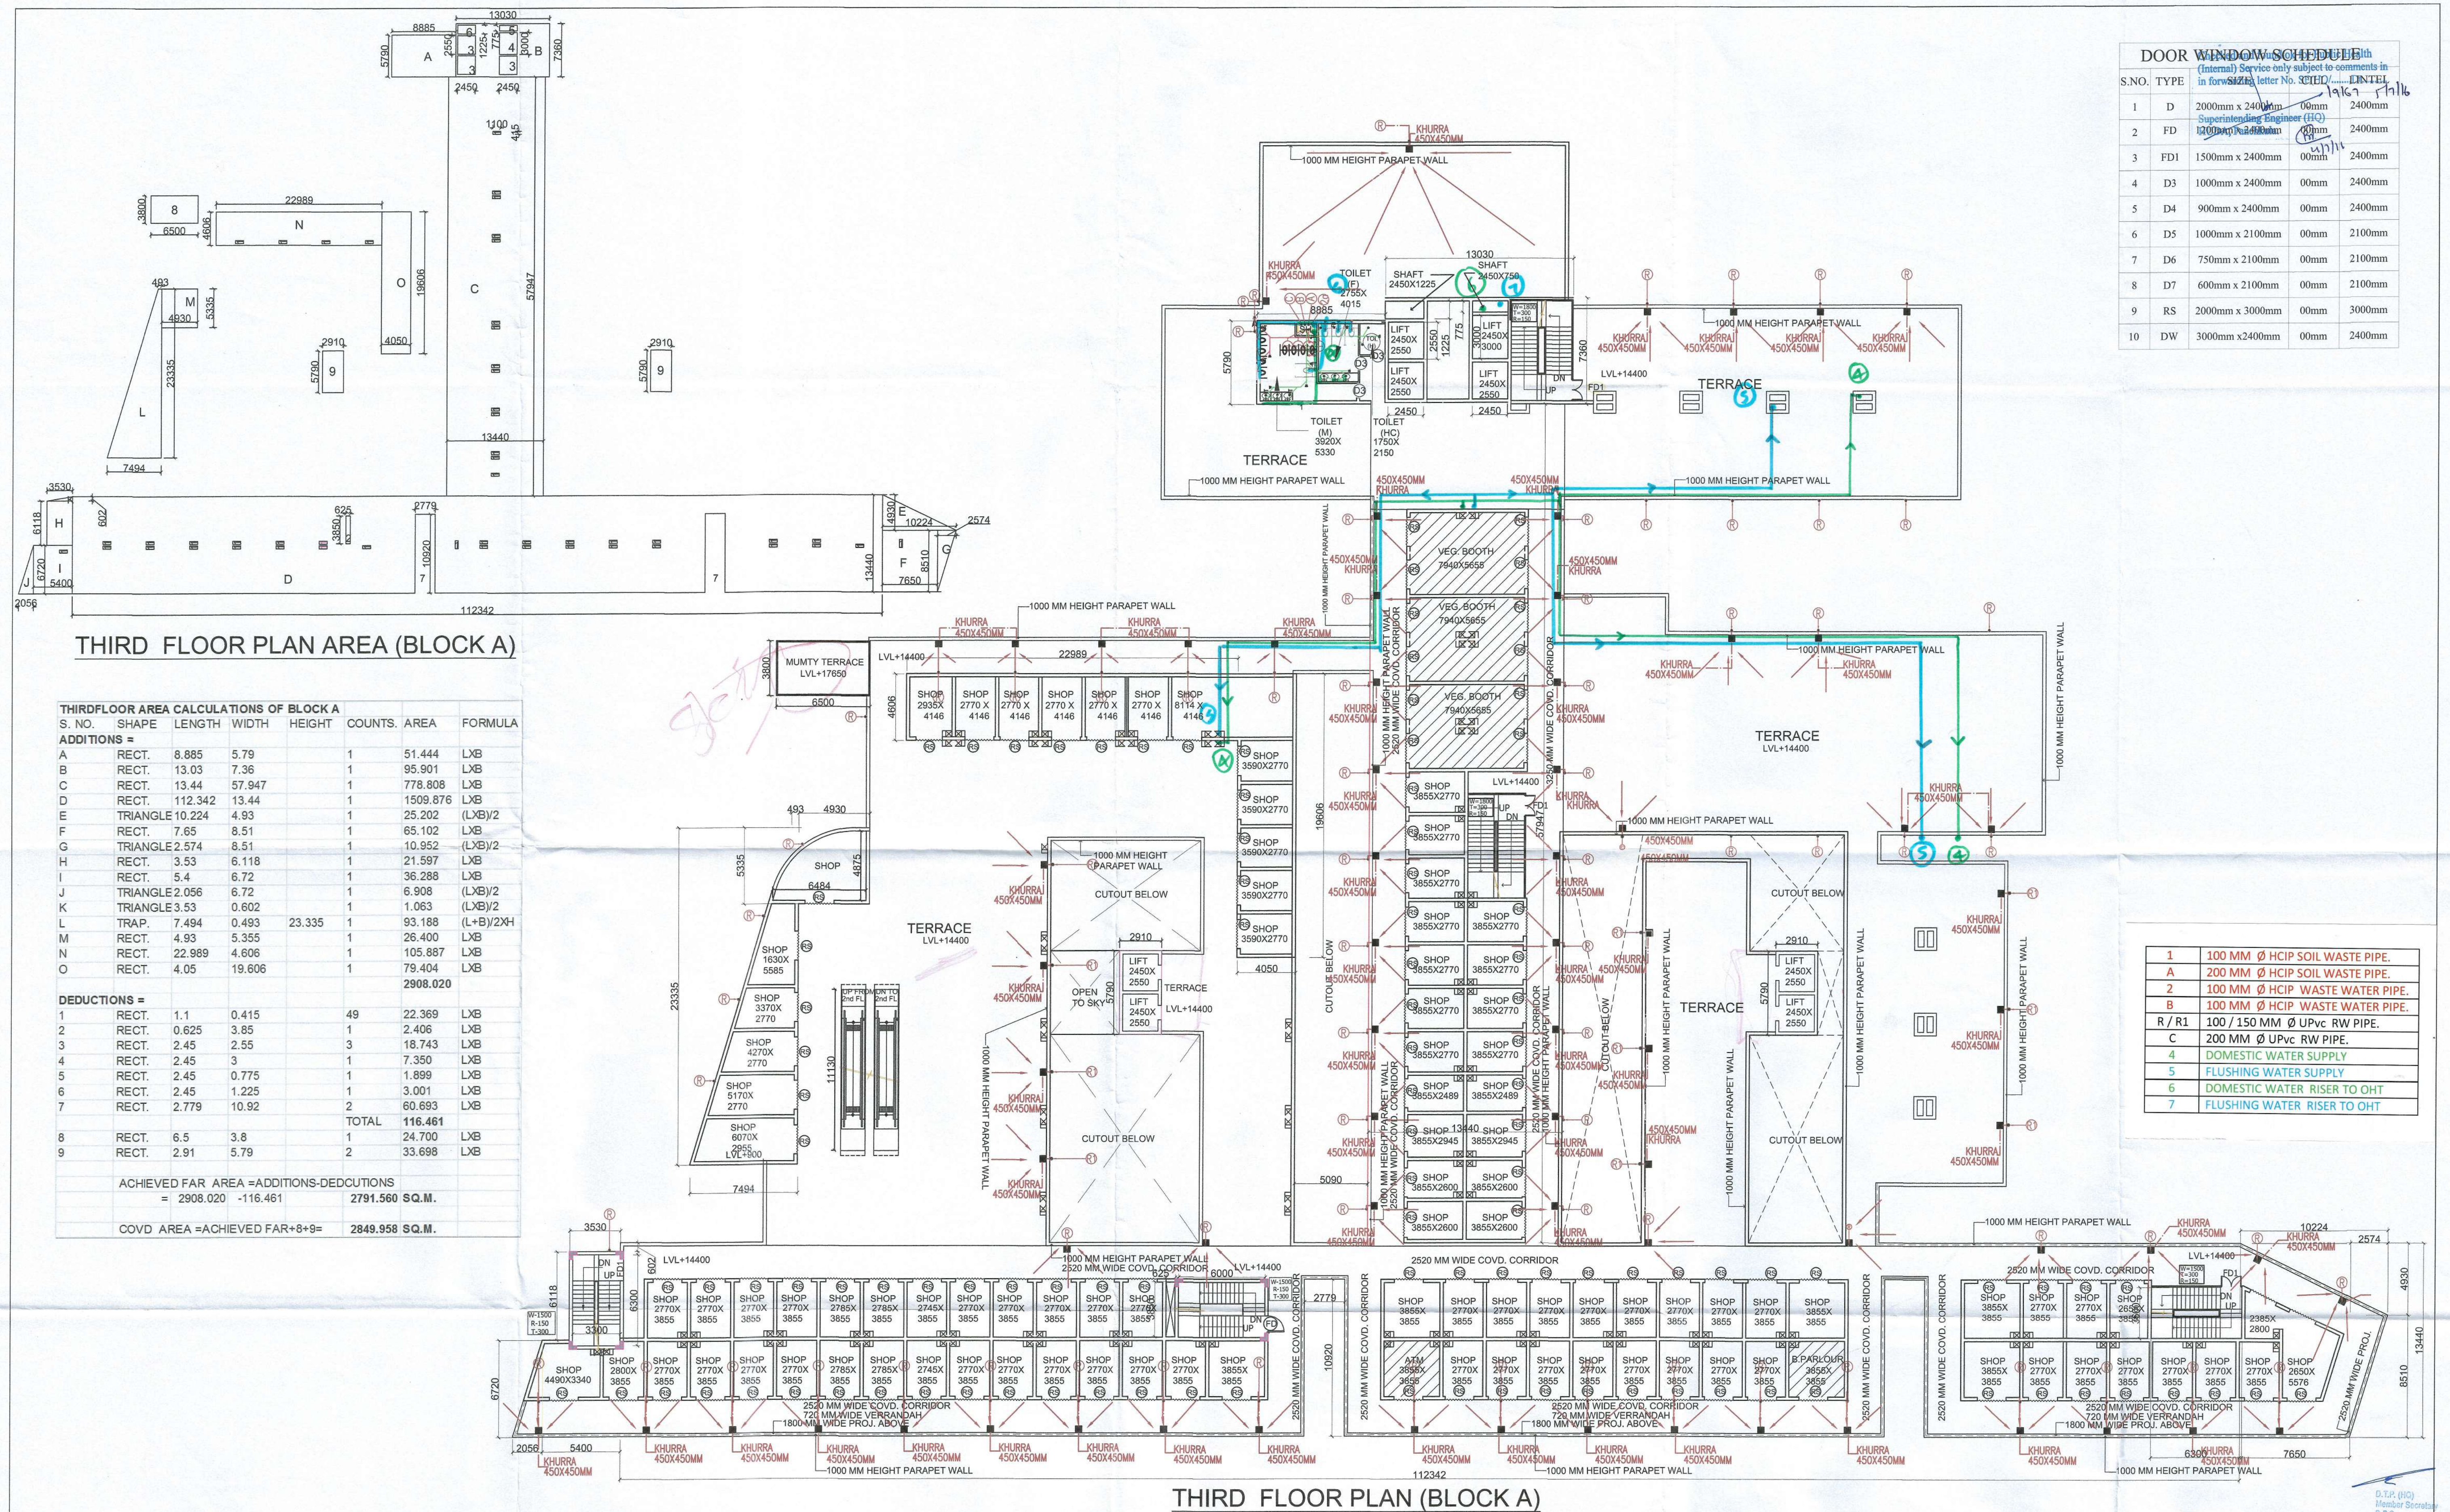

DOOR WINDOW SCHEDULE				
S.NO.	TYPE	INTERNAL SERVICE ONLY SUBJECT TO COMMENTS IN LETTER NO. 10101	INTEL	
1	D	2000mm x 2400mm	00mm	2400mm
2	FD	1200mm x 2400mm	00mm	2400mm
3	FD1	1500mm x 2400mm	00mm	2400mm
4	D3	1000mm x 2400mm	00mm	2400mm
5	D4	900mm x 2400mm	00mm	2400mm
6	D5	1000mm x 2100mm	00mm	2100mm
7	D6	750mm x 2100mm	00mm	2100mm
8	D7	600mm x 2100mm	00mm	2100mm
9	RS	2000mm x 3000mm	00mm	3000mm
10	DW	3000mm x 2400mm	00mm	2400mm

1	100 MM Ø HCIP SOIL WASTE PIPE.
A	200 MM Ø HCIP SOIL WASTE PIPE.
2	100 MM Ø HCIP WASTE WATER PIPE.
B	100 MM Ø HCIP WASTE WATER PIPE.
R/R1	100 / 150 MM Ø UPVC RW PIPE.
C	200 MM Ø UPVC RW PIPE.
4	DOMESTIC WATER SUPPLY
5	FLUSHING WATER SUPPLY
6	DOMESTIC WATER RISER TO OHT
7	FLUSHING WATER RISER TO OHT

ARCHITECTS :

DESIGN CREATIONS

Ar. AMANDEEP GUPTA
PLOT NO-1875P, SECTOR-52,
GURGAON, HARYANA,
Mob no-9810362510
email:-archamandeep@gmail.com

**BUILDING PLAN OF PROPOSED COMMERCIAL SITE MEASURING 3.86 ACRES
IN THE RESIDENTIAL PLOTTED COLONY MEASURING 101.081 ACRES
(LICENCE NO 59 OF 2013 DATED 16.07.2013) IN SECTOR-89 & 90,
GURGAON MANESAR URBAN COMPLEX BEING DEVELOPED BY
ORRIS INFRASTRUCTURE PVT. LTD.**

NORTH:-

SCALE:-

1:200

OWNER'S SIGN:-

ORRIS INFRASTRUCTURE PVT. LTD.

Authorized Signatory

ARCHITECT'S SIGN:-

Ar. AMANDEEP GUPTA
(CA/2000/26545)
M/S DESIGN CREATIONS
1875, SEC-52, GURGAON
MOB: 9810362510

THIRD FLOOR PLAN & AREA DETAIL

6