
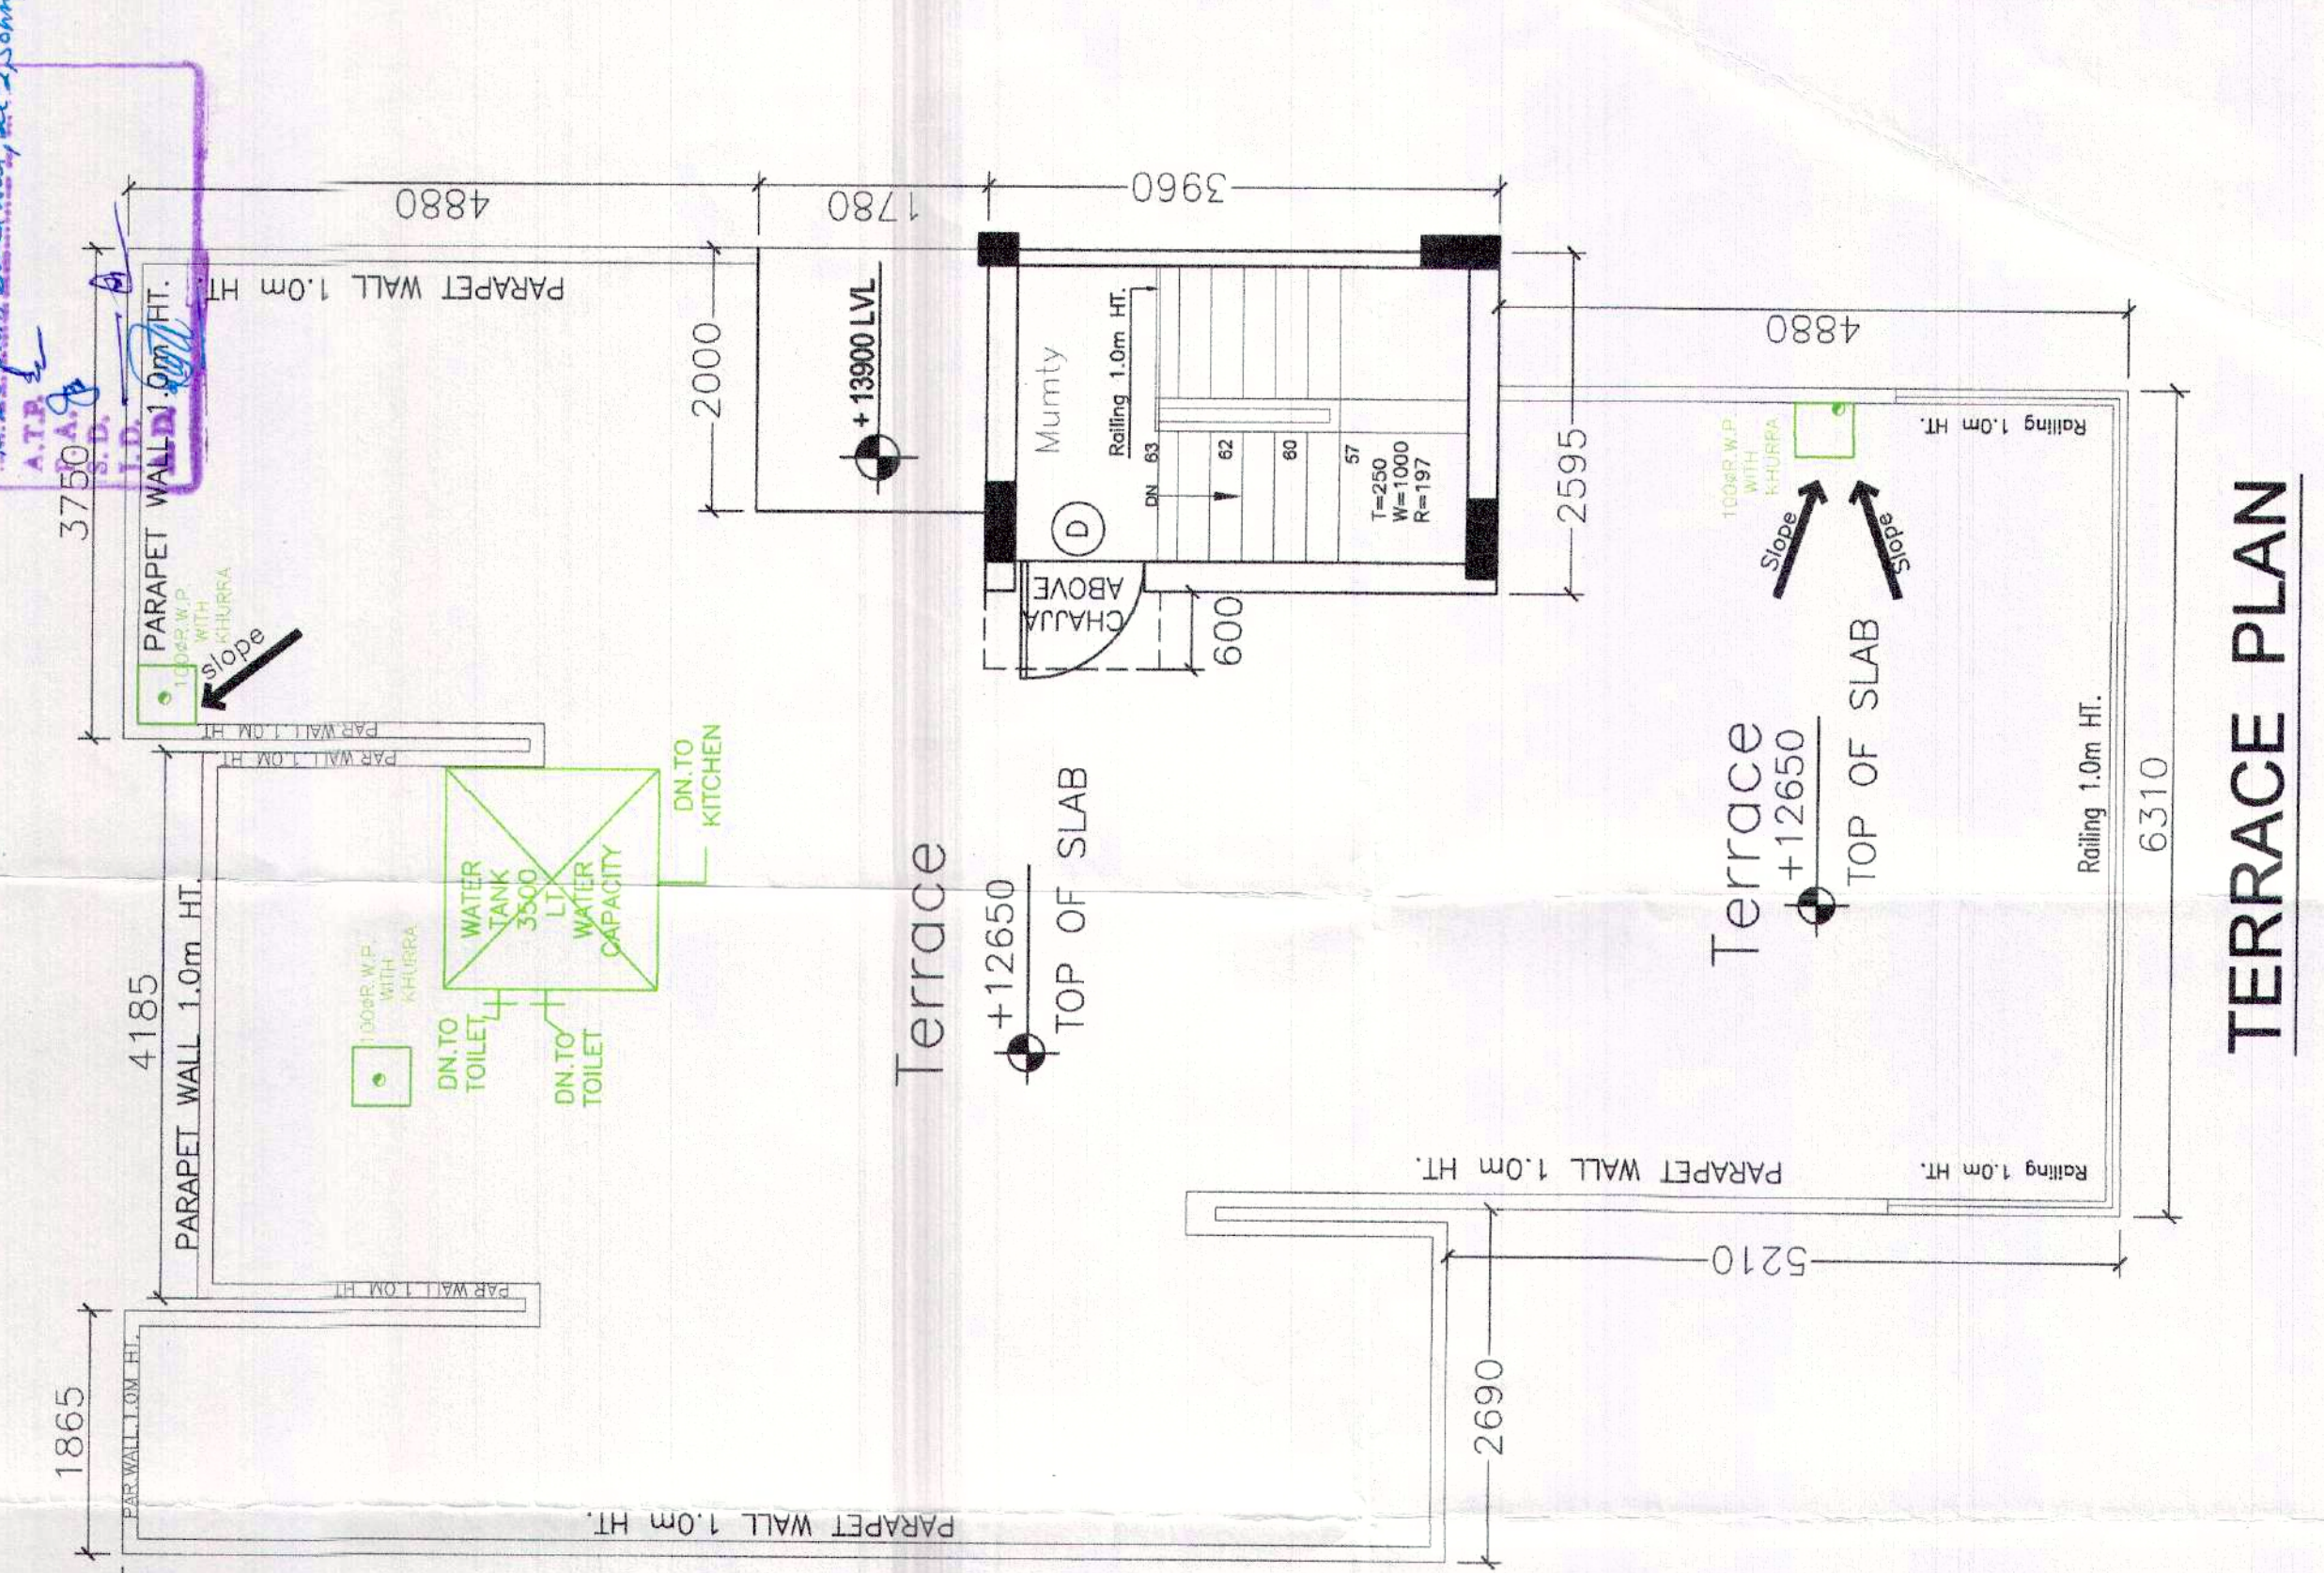
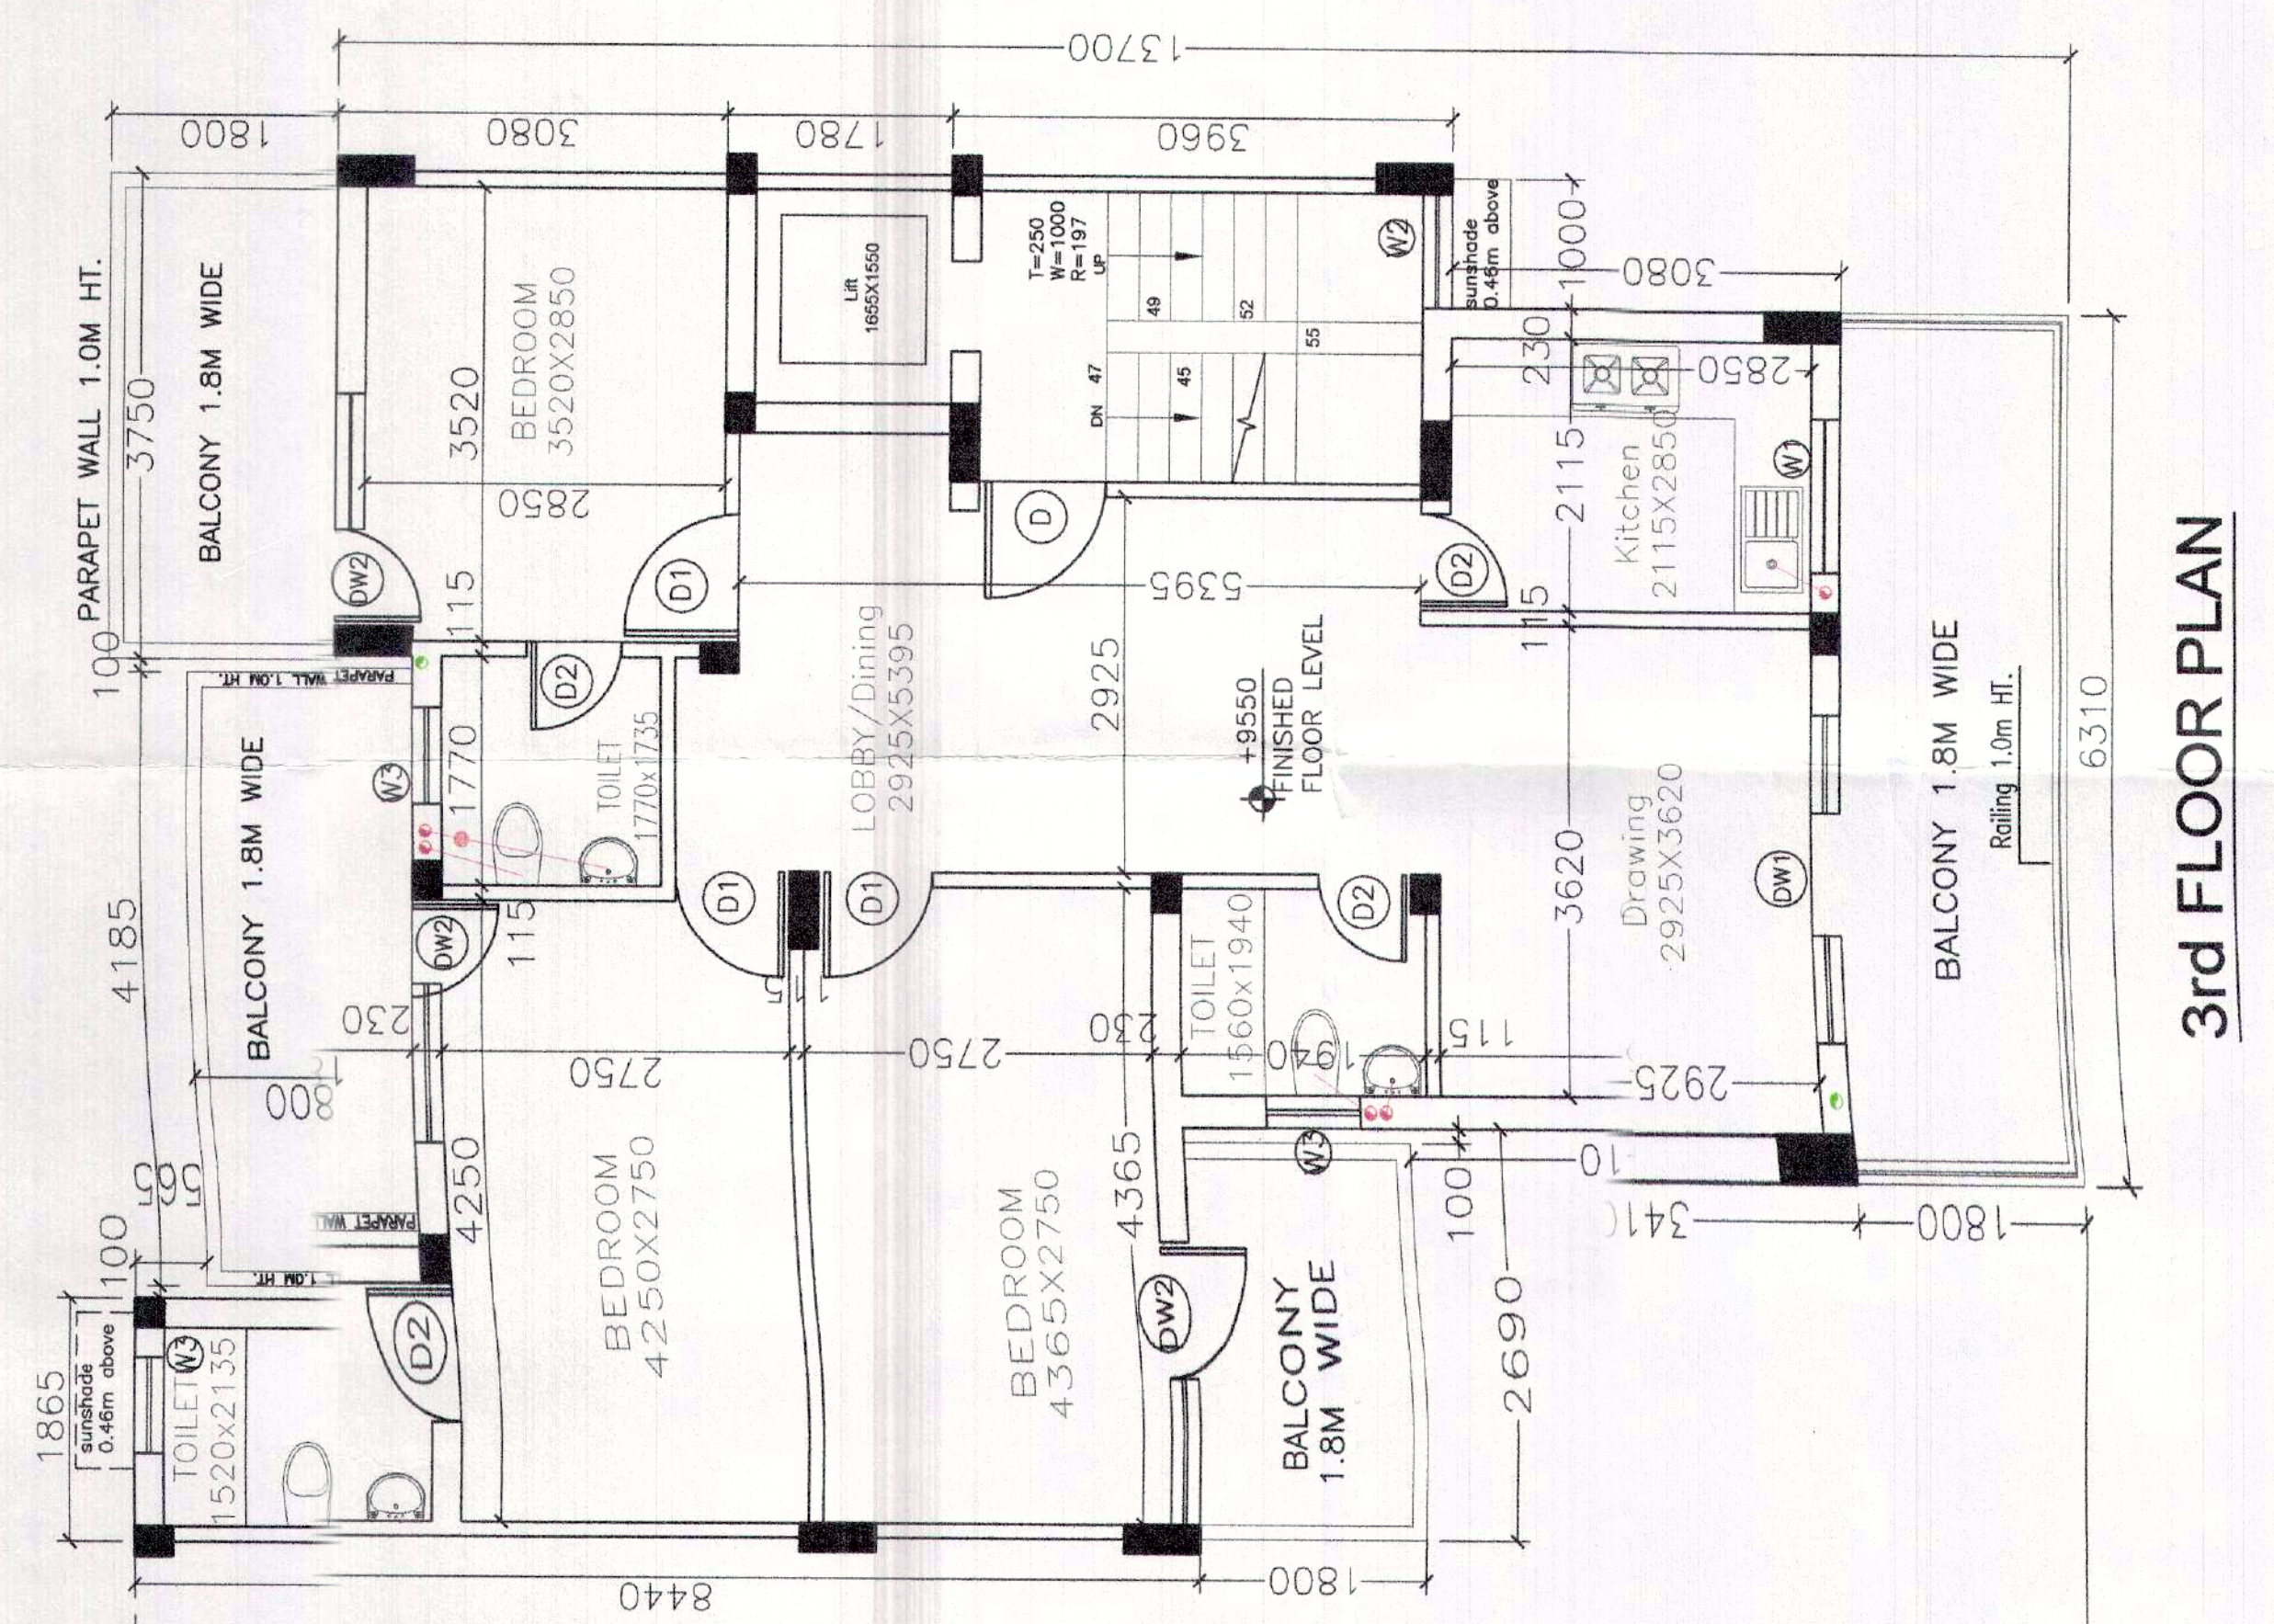
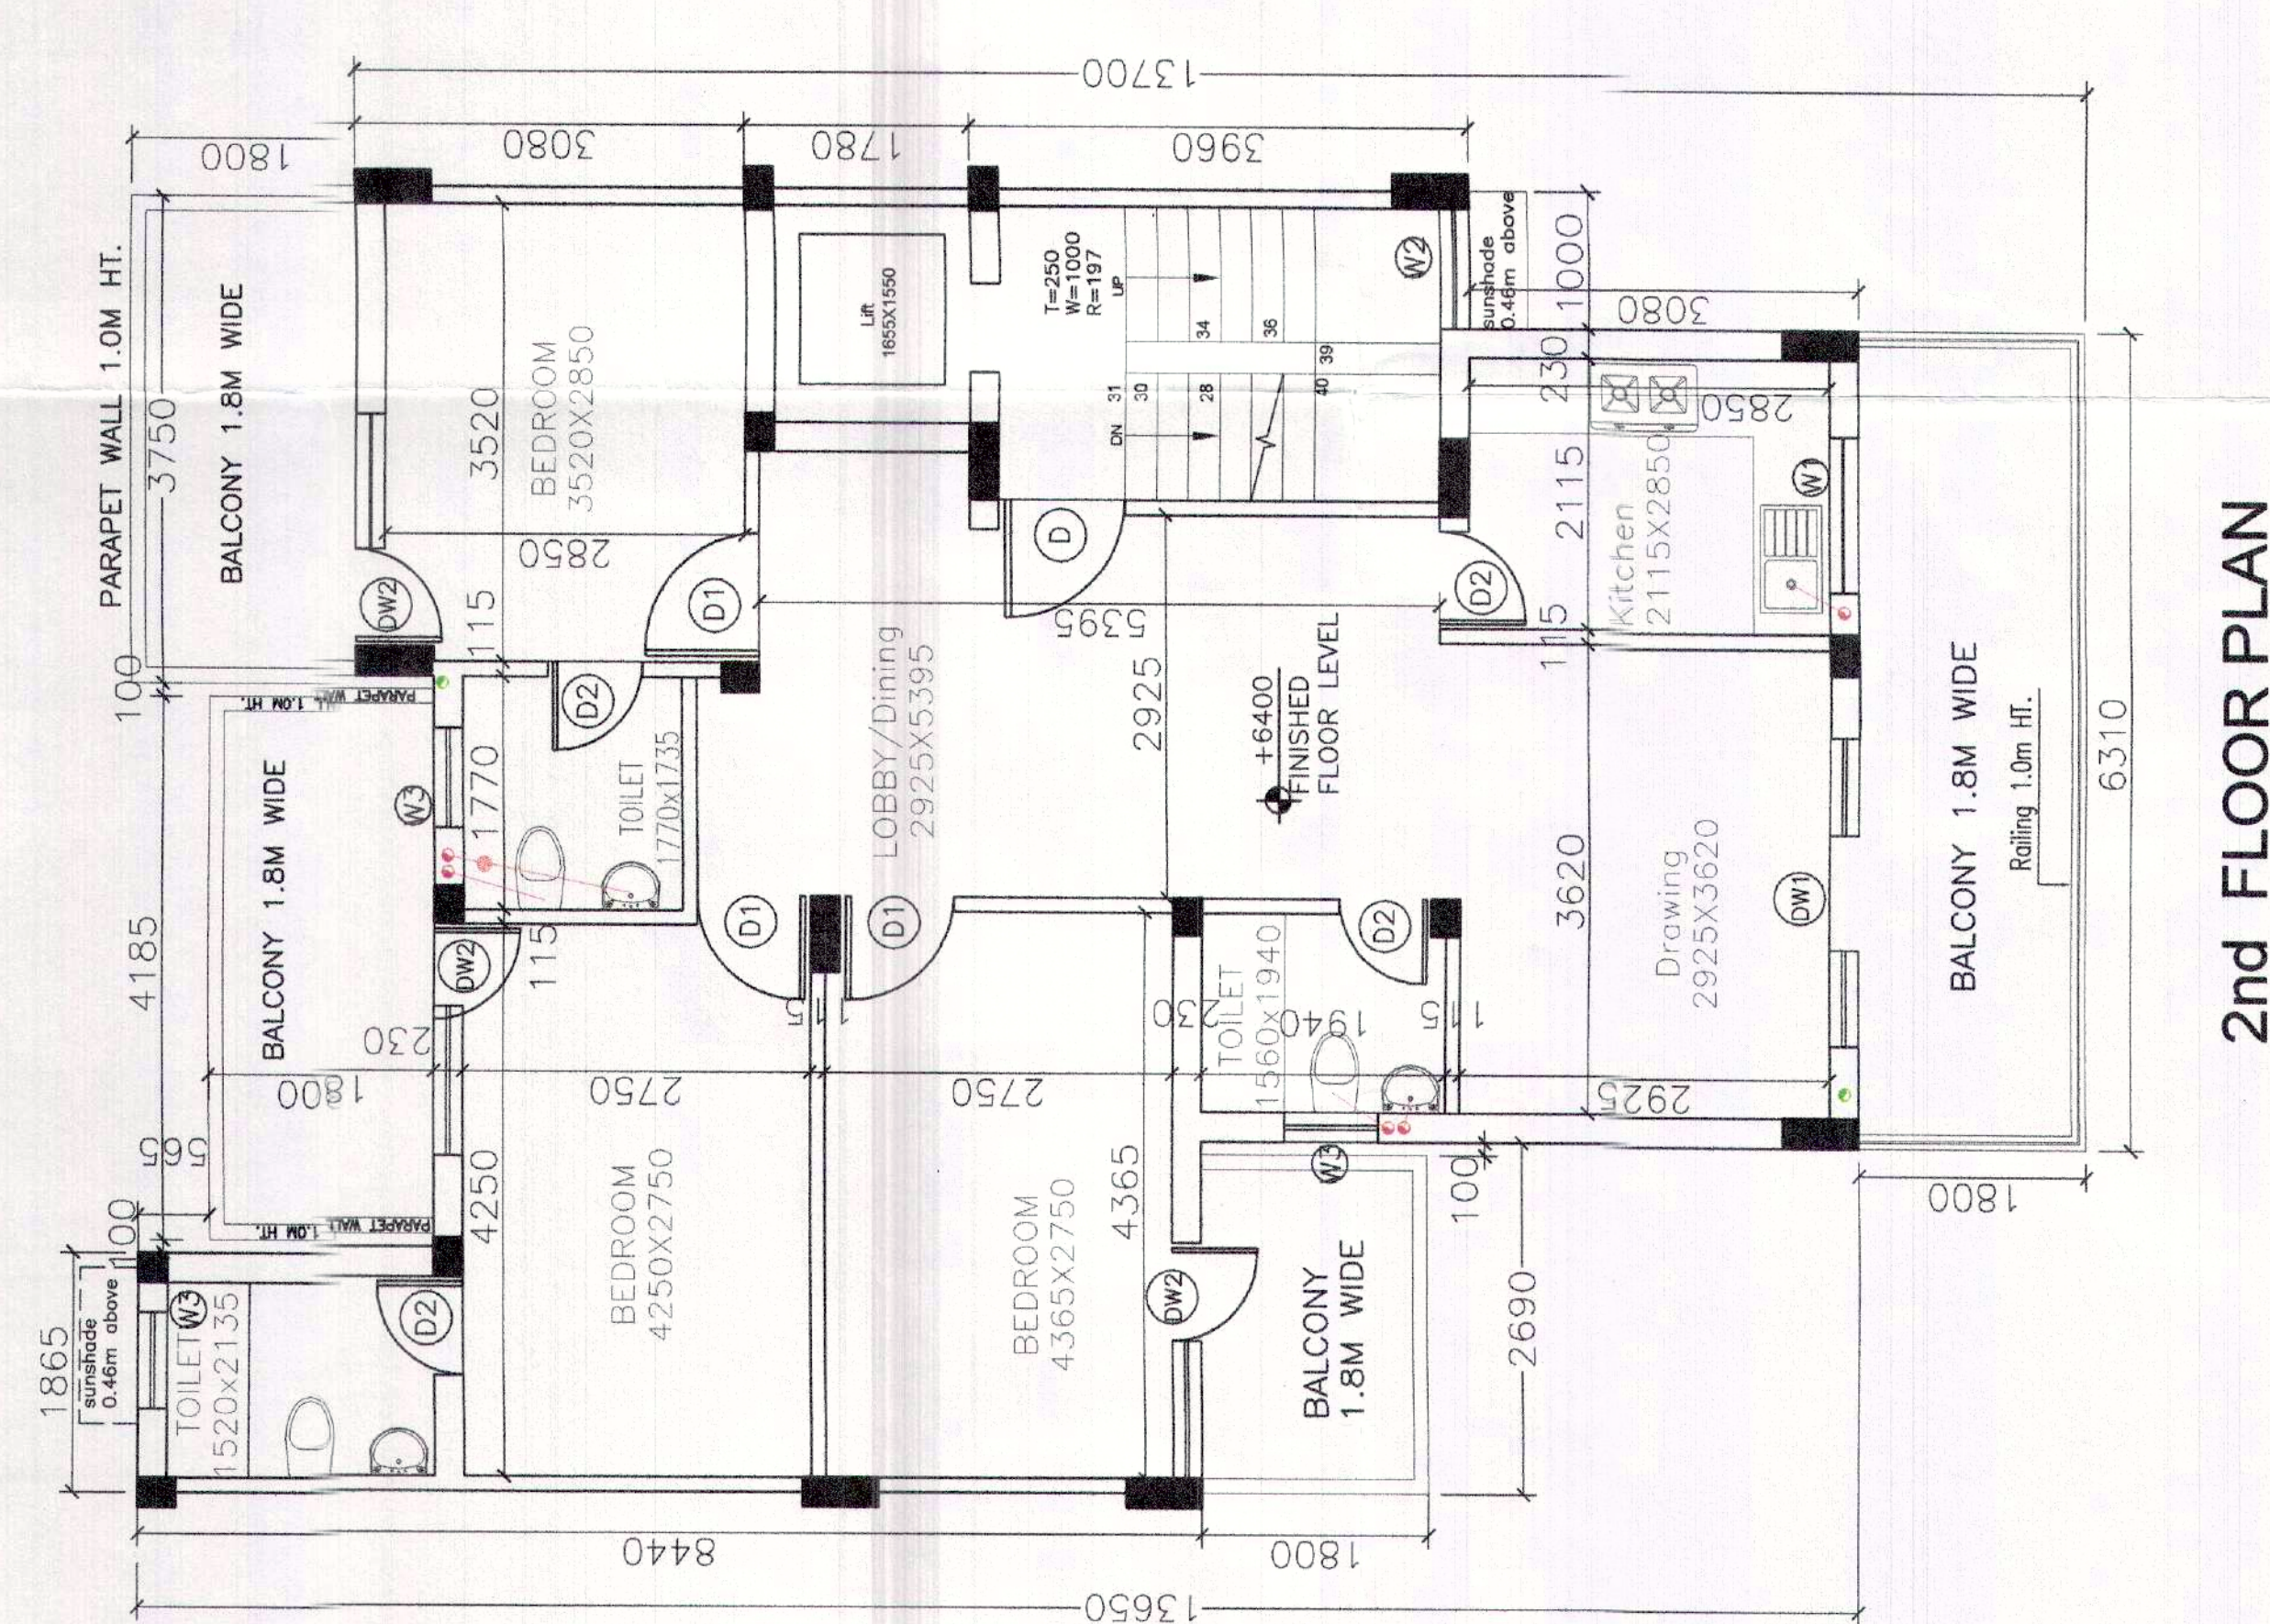
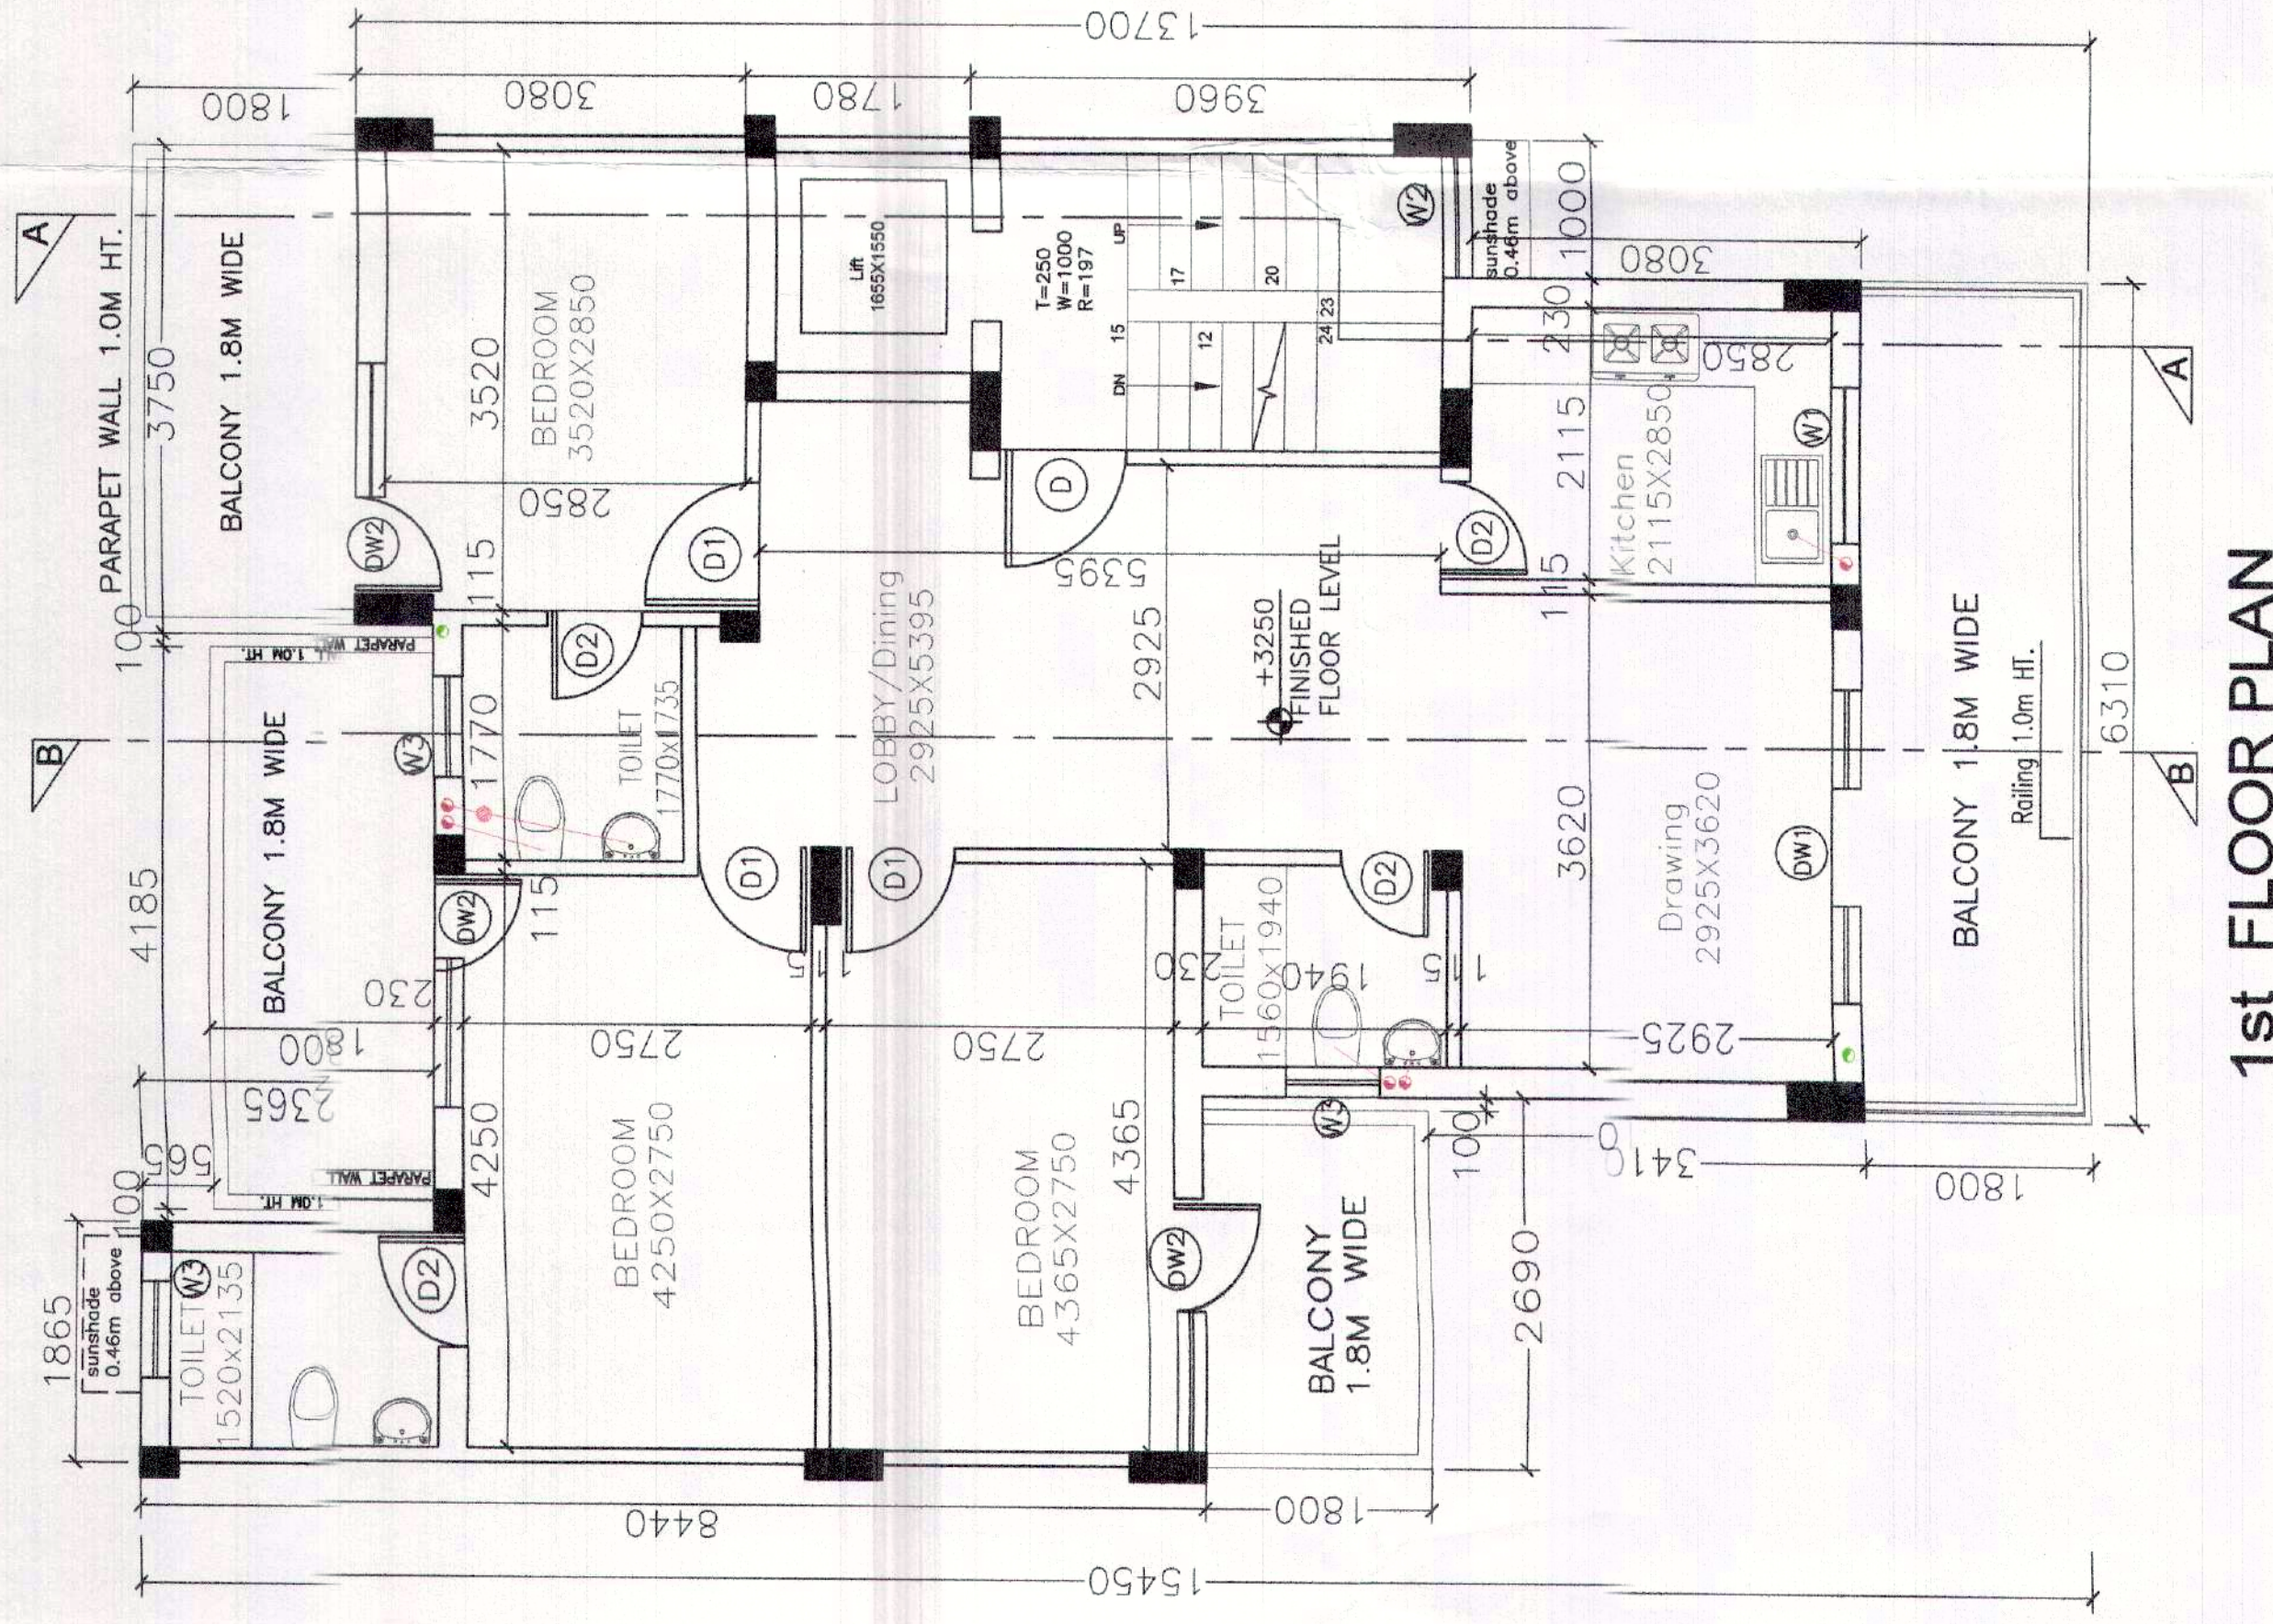


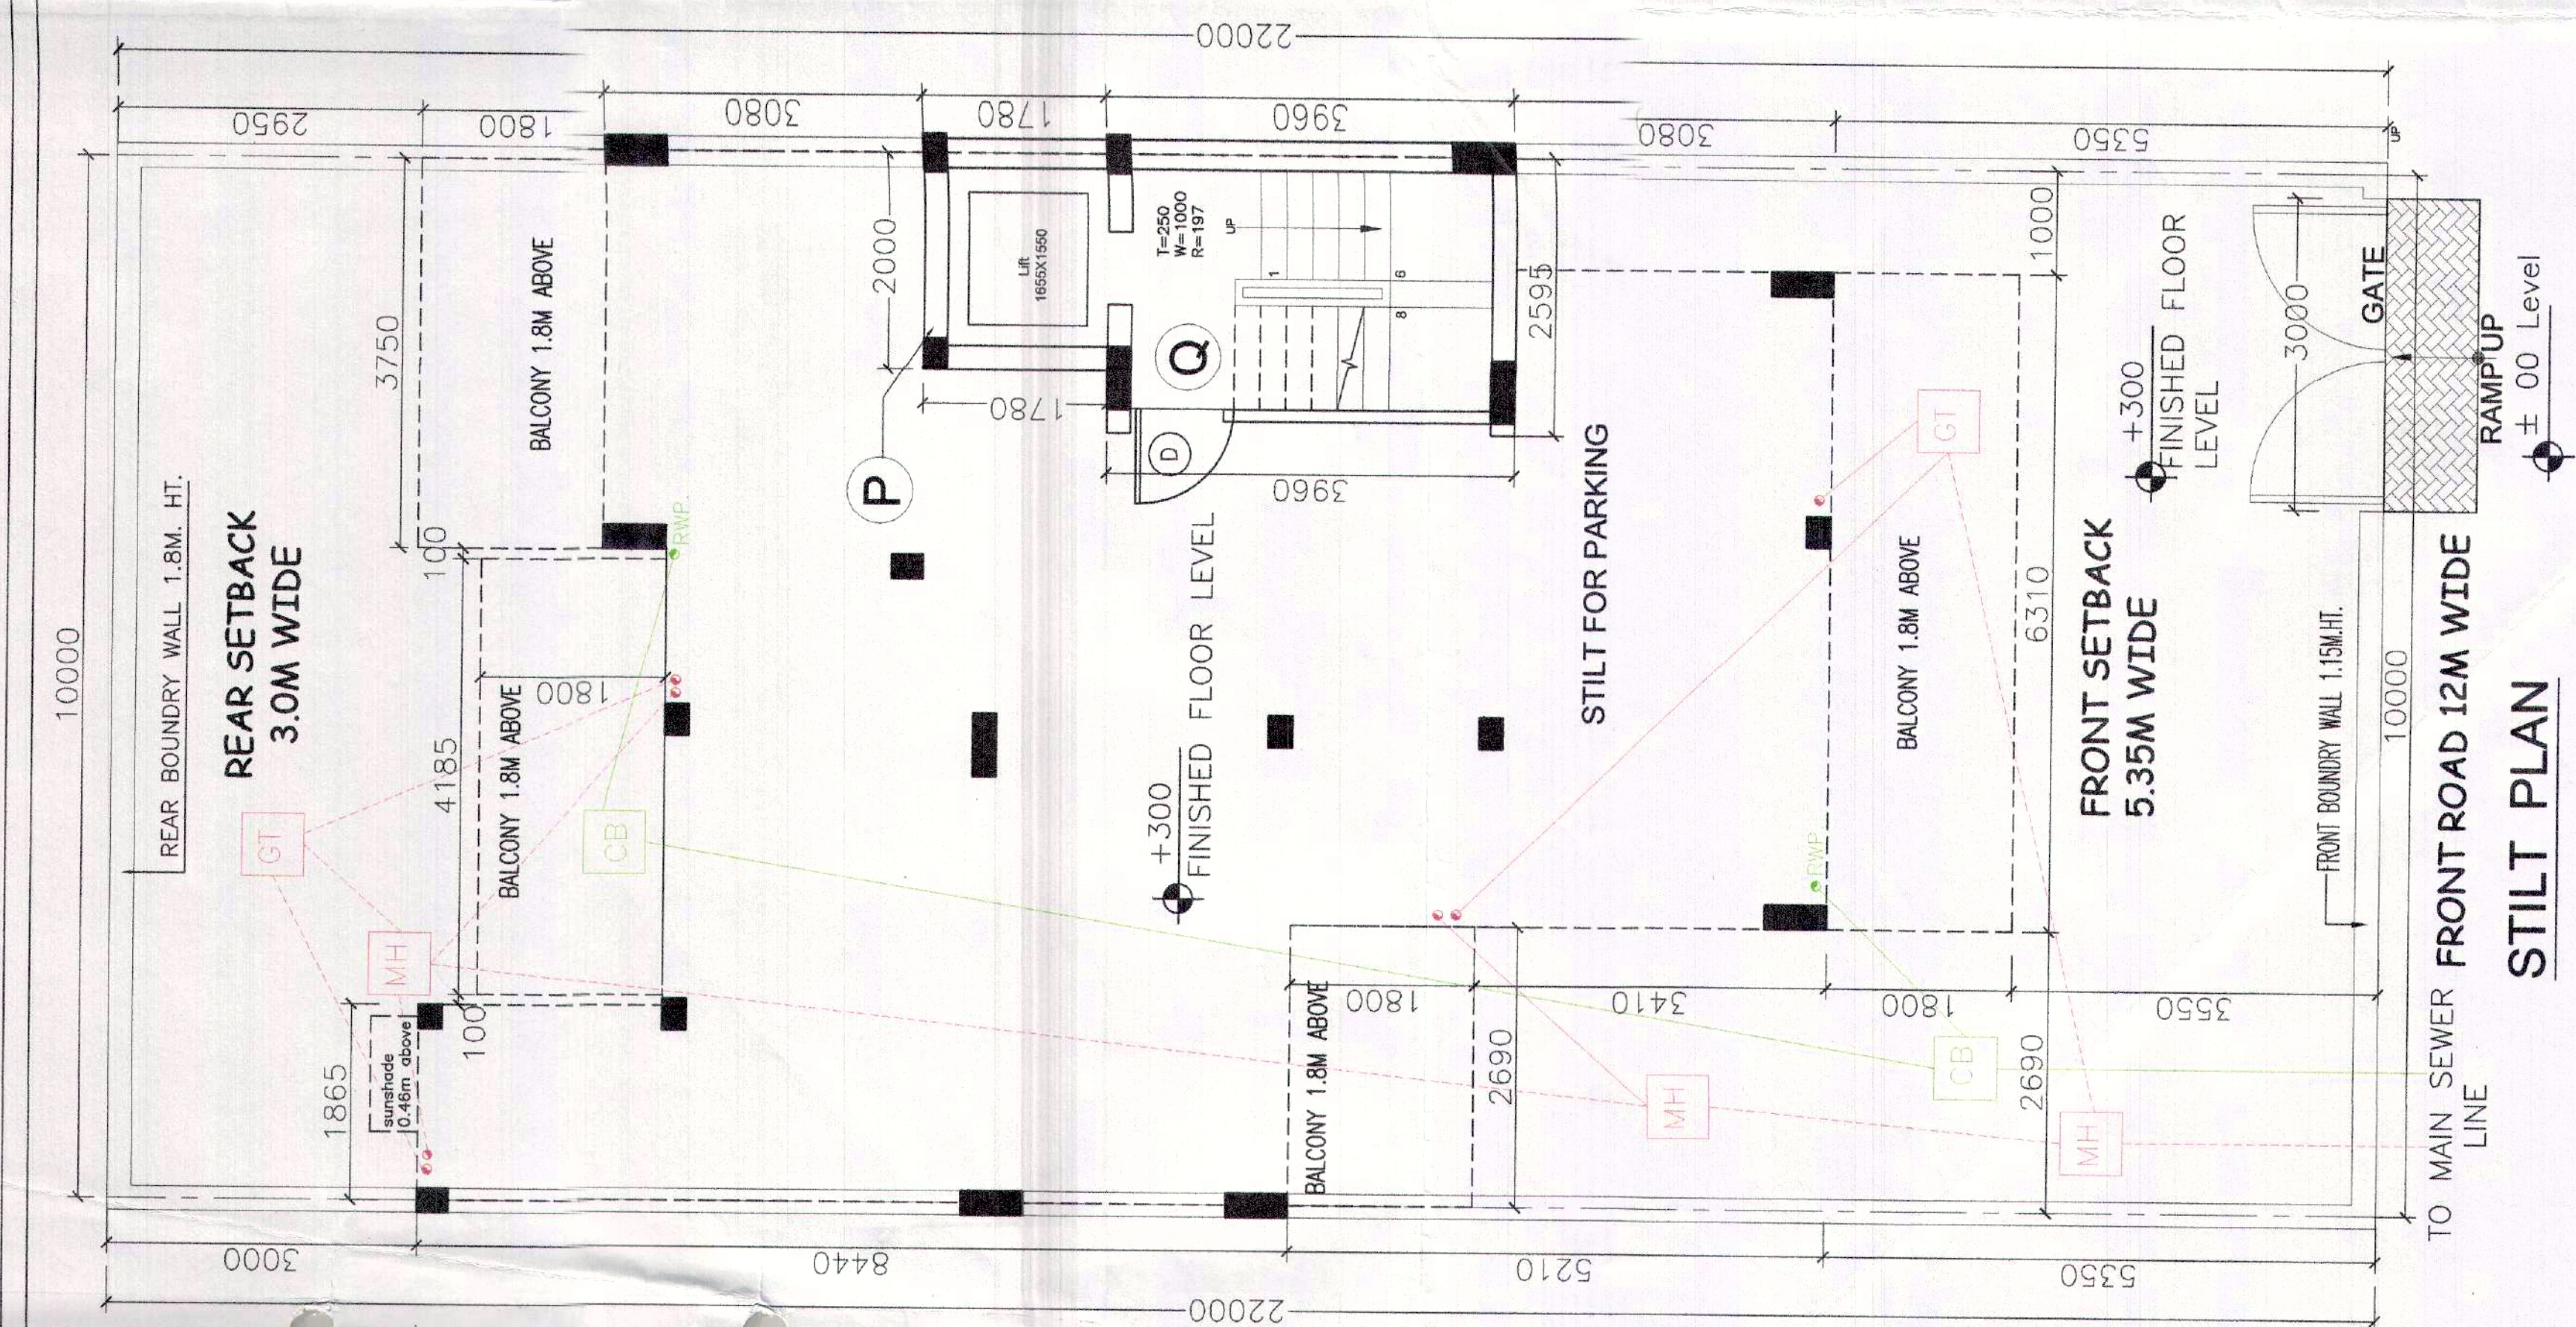

Doors & Windows Schedule @ All Typical Floor

TYPE	OPENING	SIZE	MIN. CILL LEVEL	LINTEL LEVEL
D1	DOOR	1000X2100	2100	2100
D2	DOOR	750X2100	2100	2100
