



AREA CALCULATION			
Doors & Windows Schedule @ All Typical Floor			
TYPE	OPENING	SIZE	UNIT LEVEL
D1	DOOR	1000x2100	2100
D2	DOOR	750x2100	2100
D3	DOOR	1000x2100	2100
D4	DOOR	1000x2100	2100
Note: All The Opening Size Of Door Window Should Be Taken From Finish Floor Level

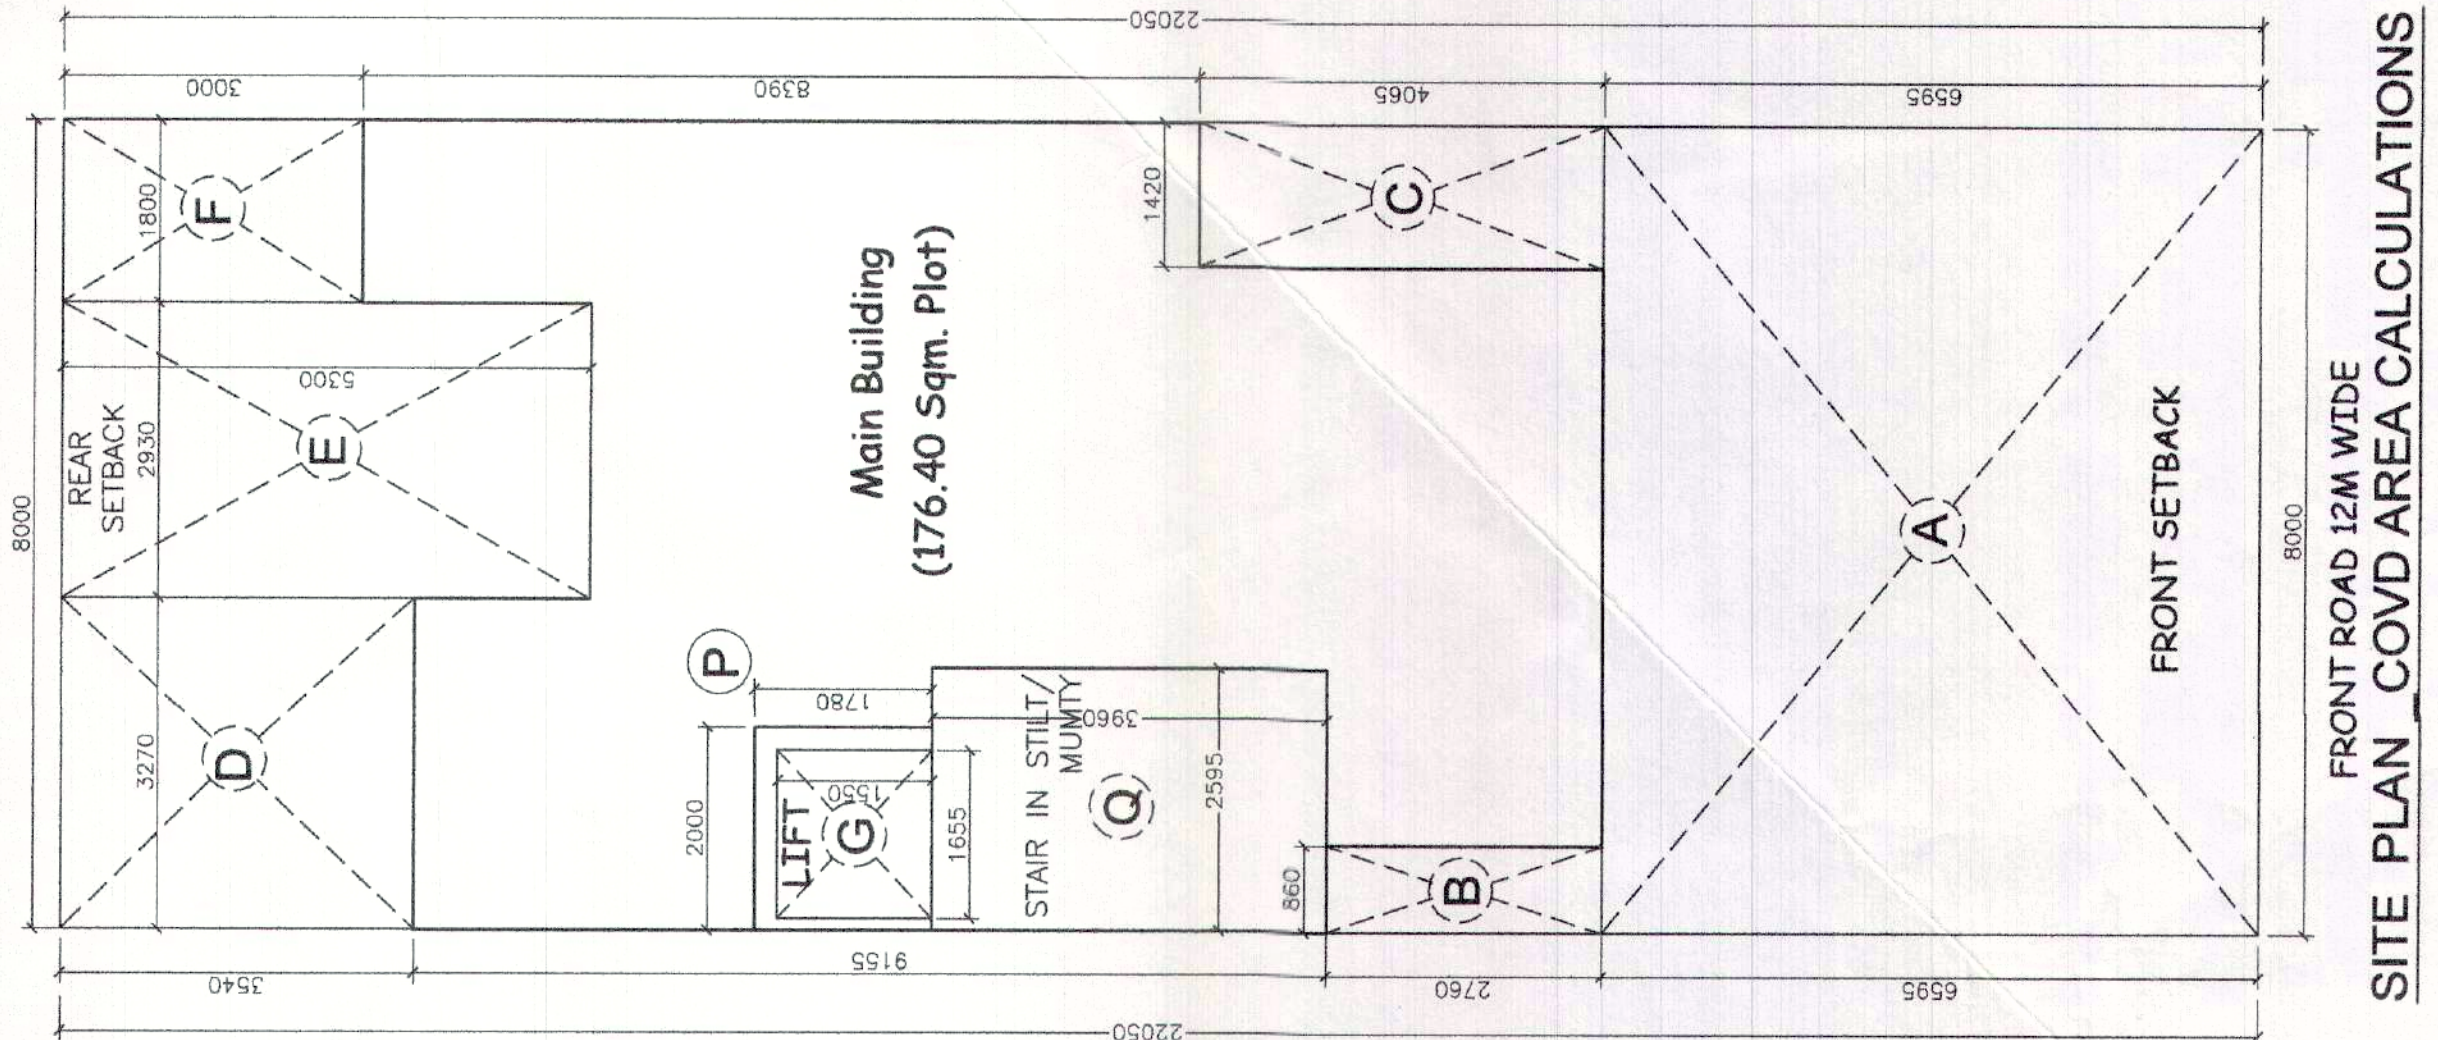


SITE PLAN_COVD AREA CALCULATIONS

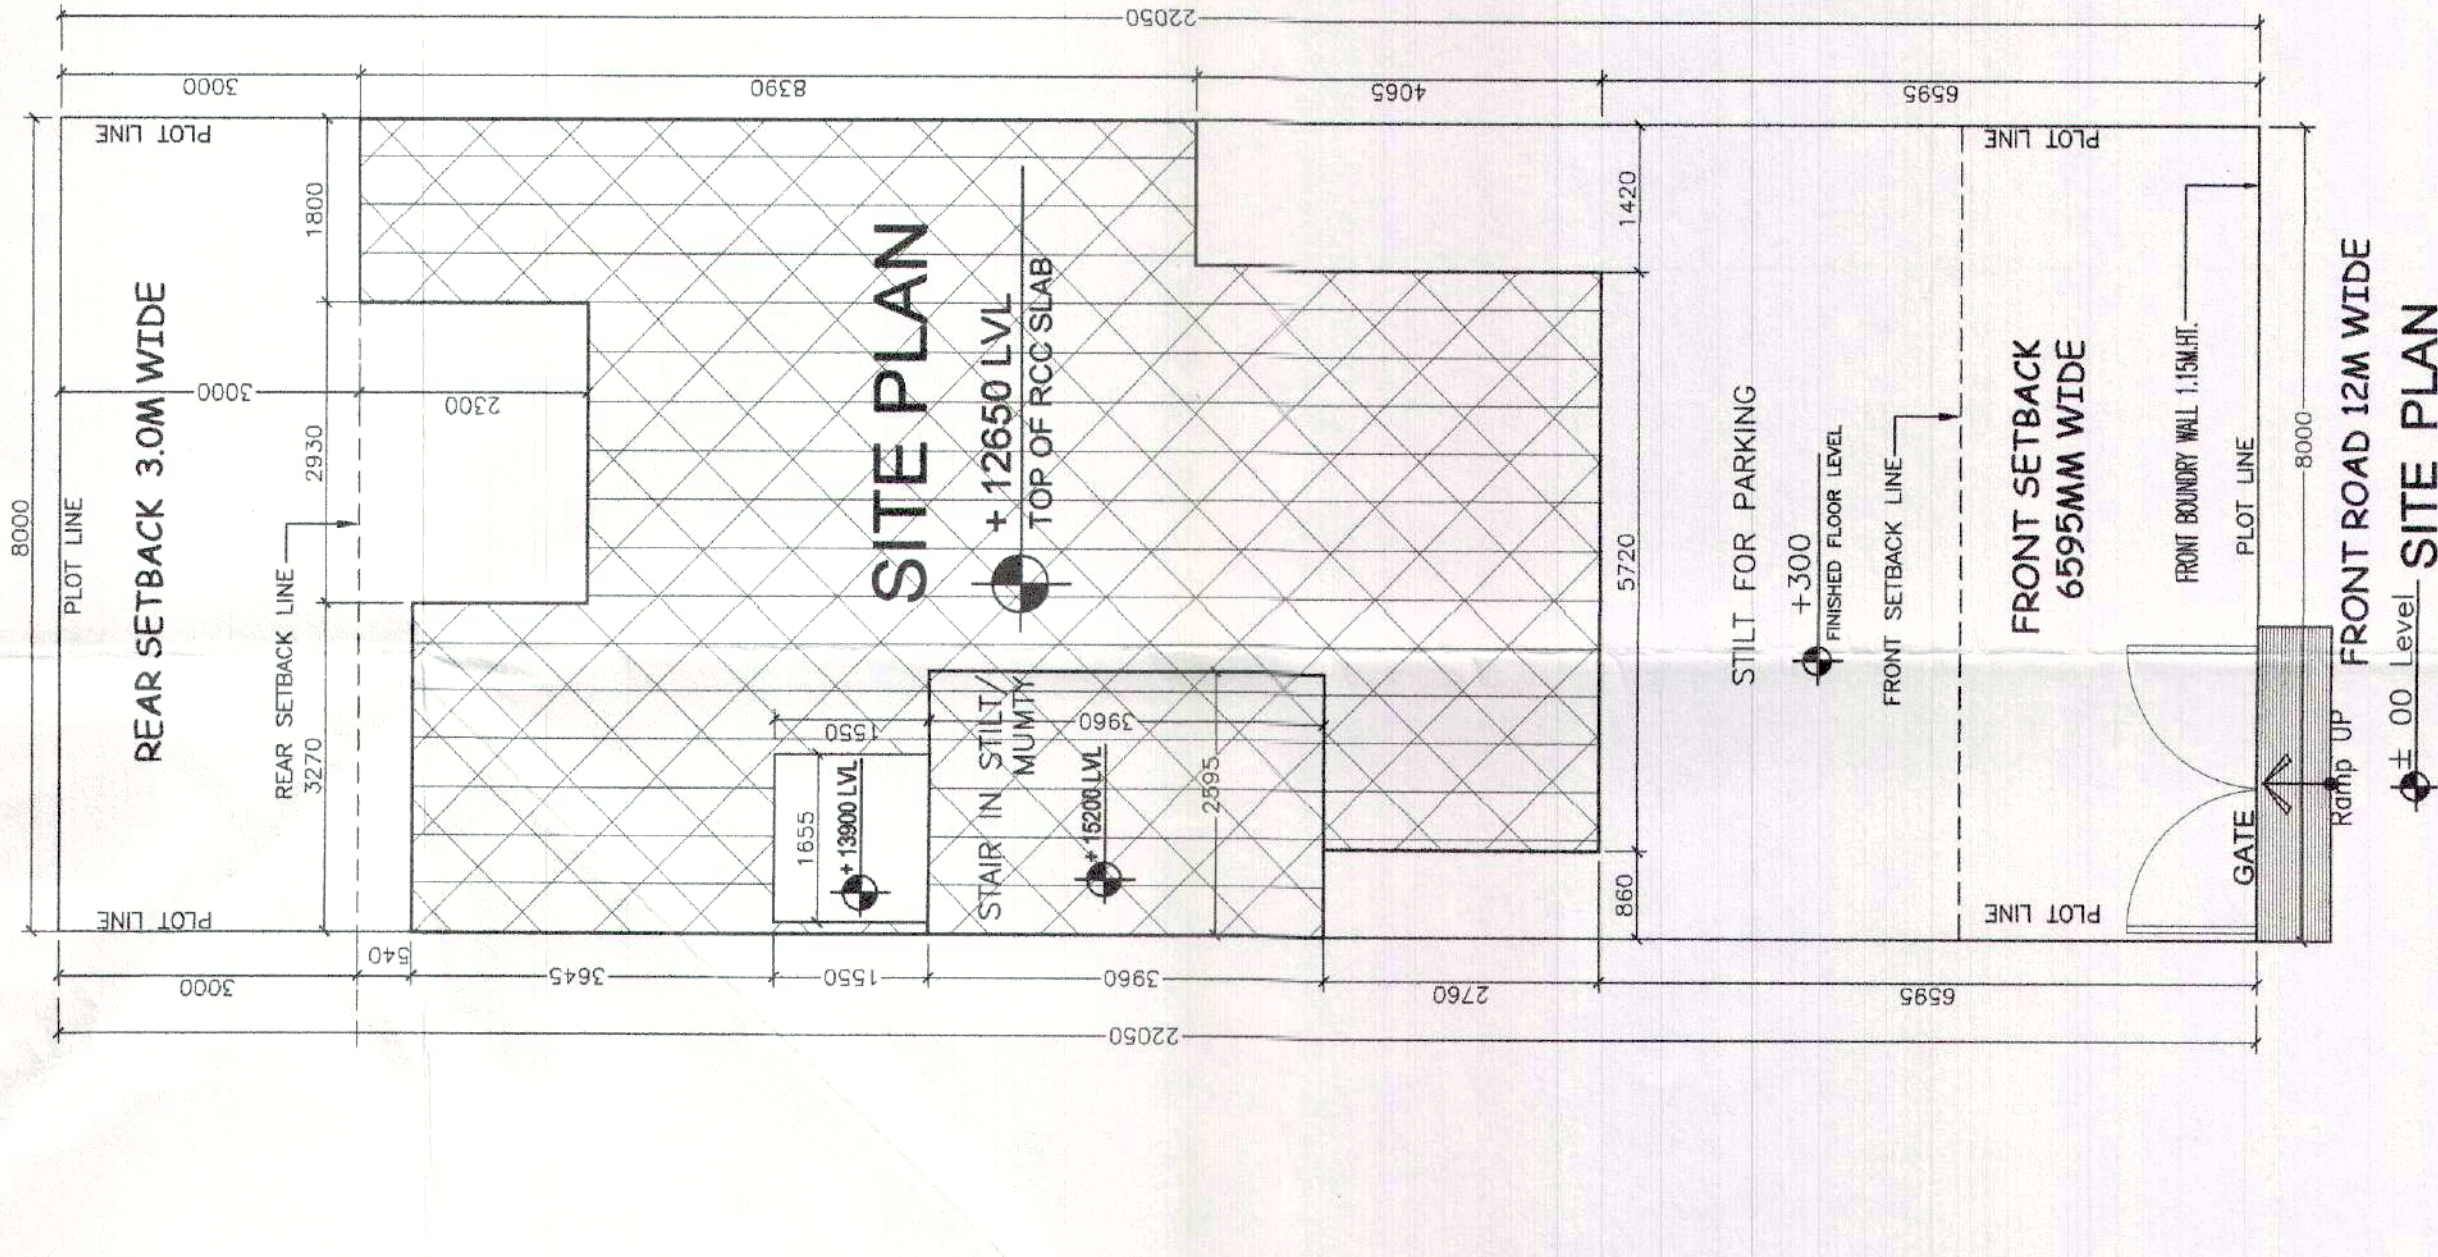


SITE PLAN

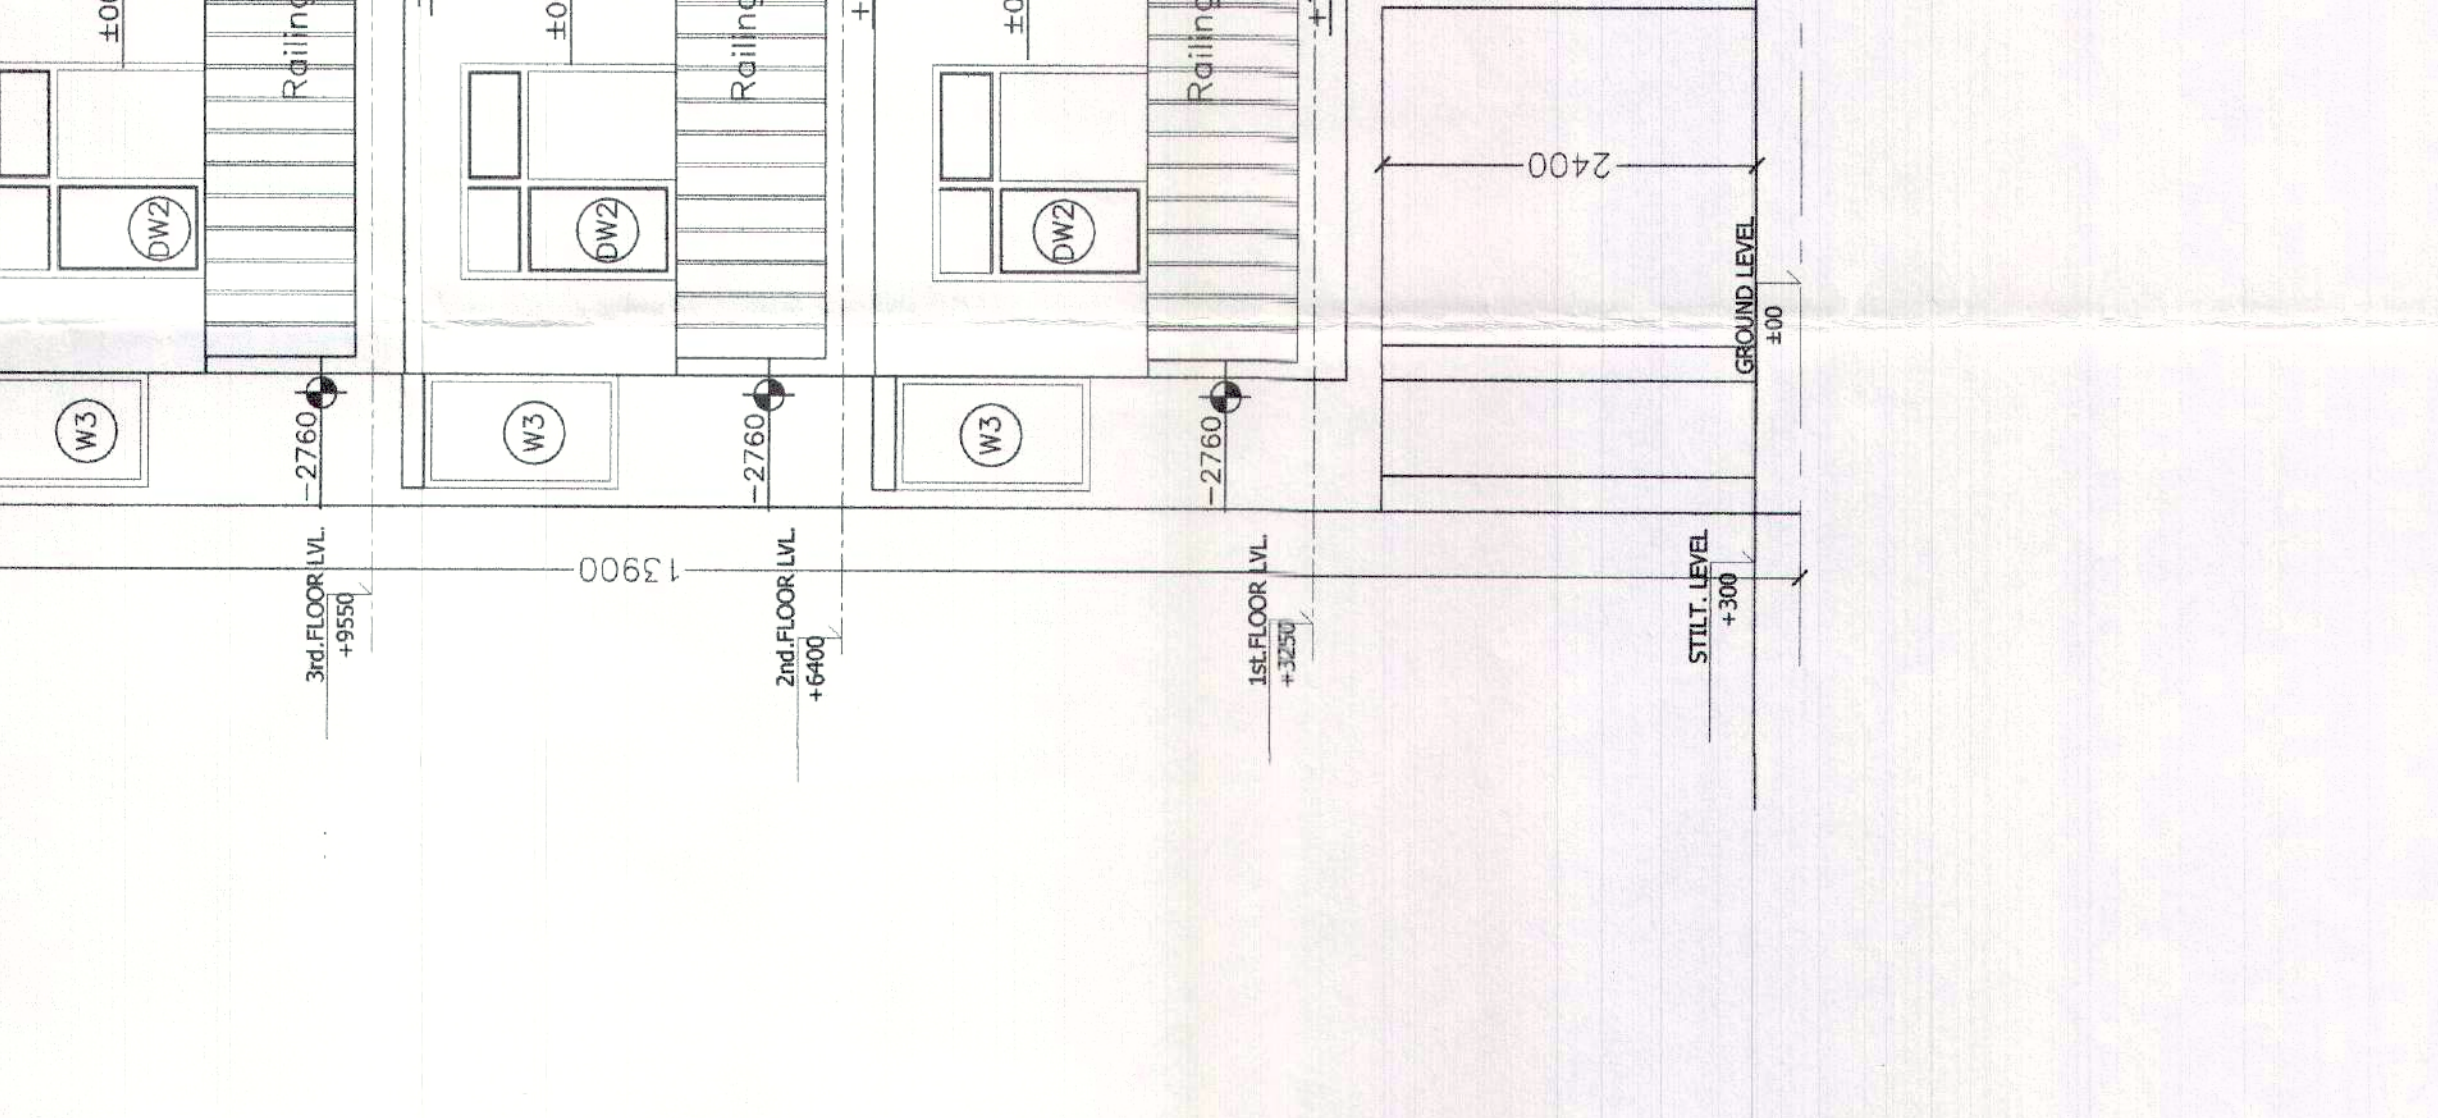



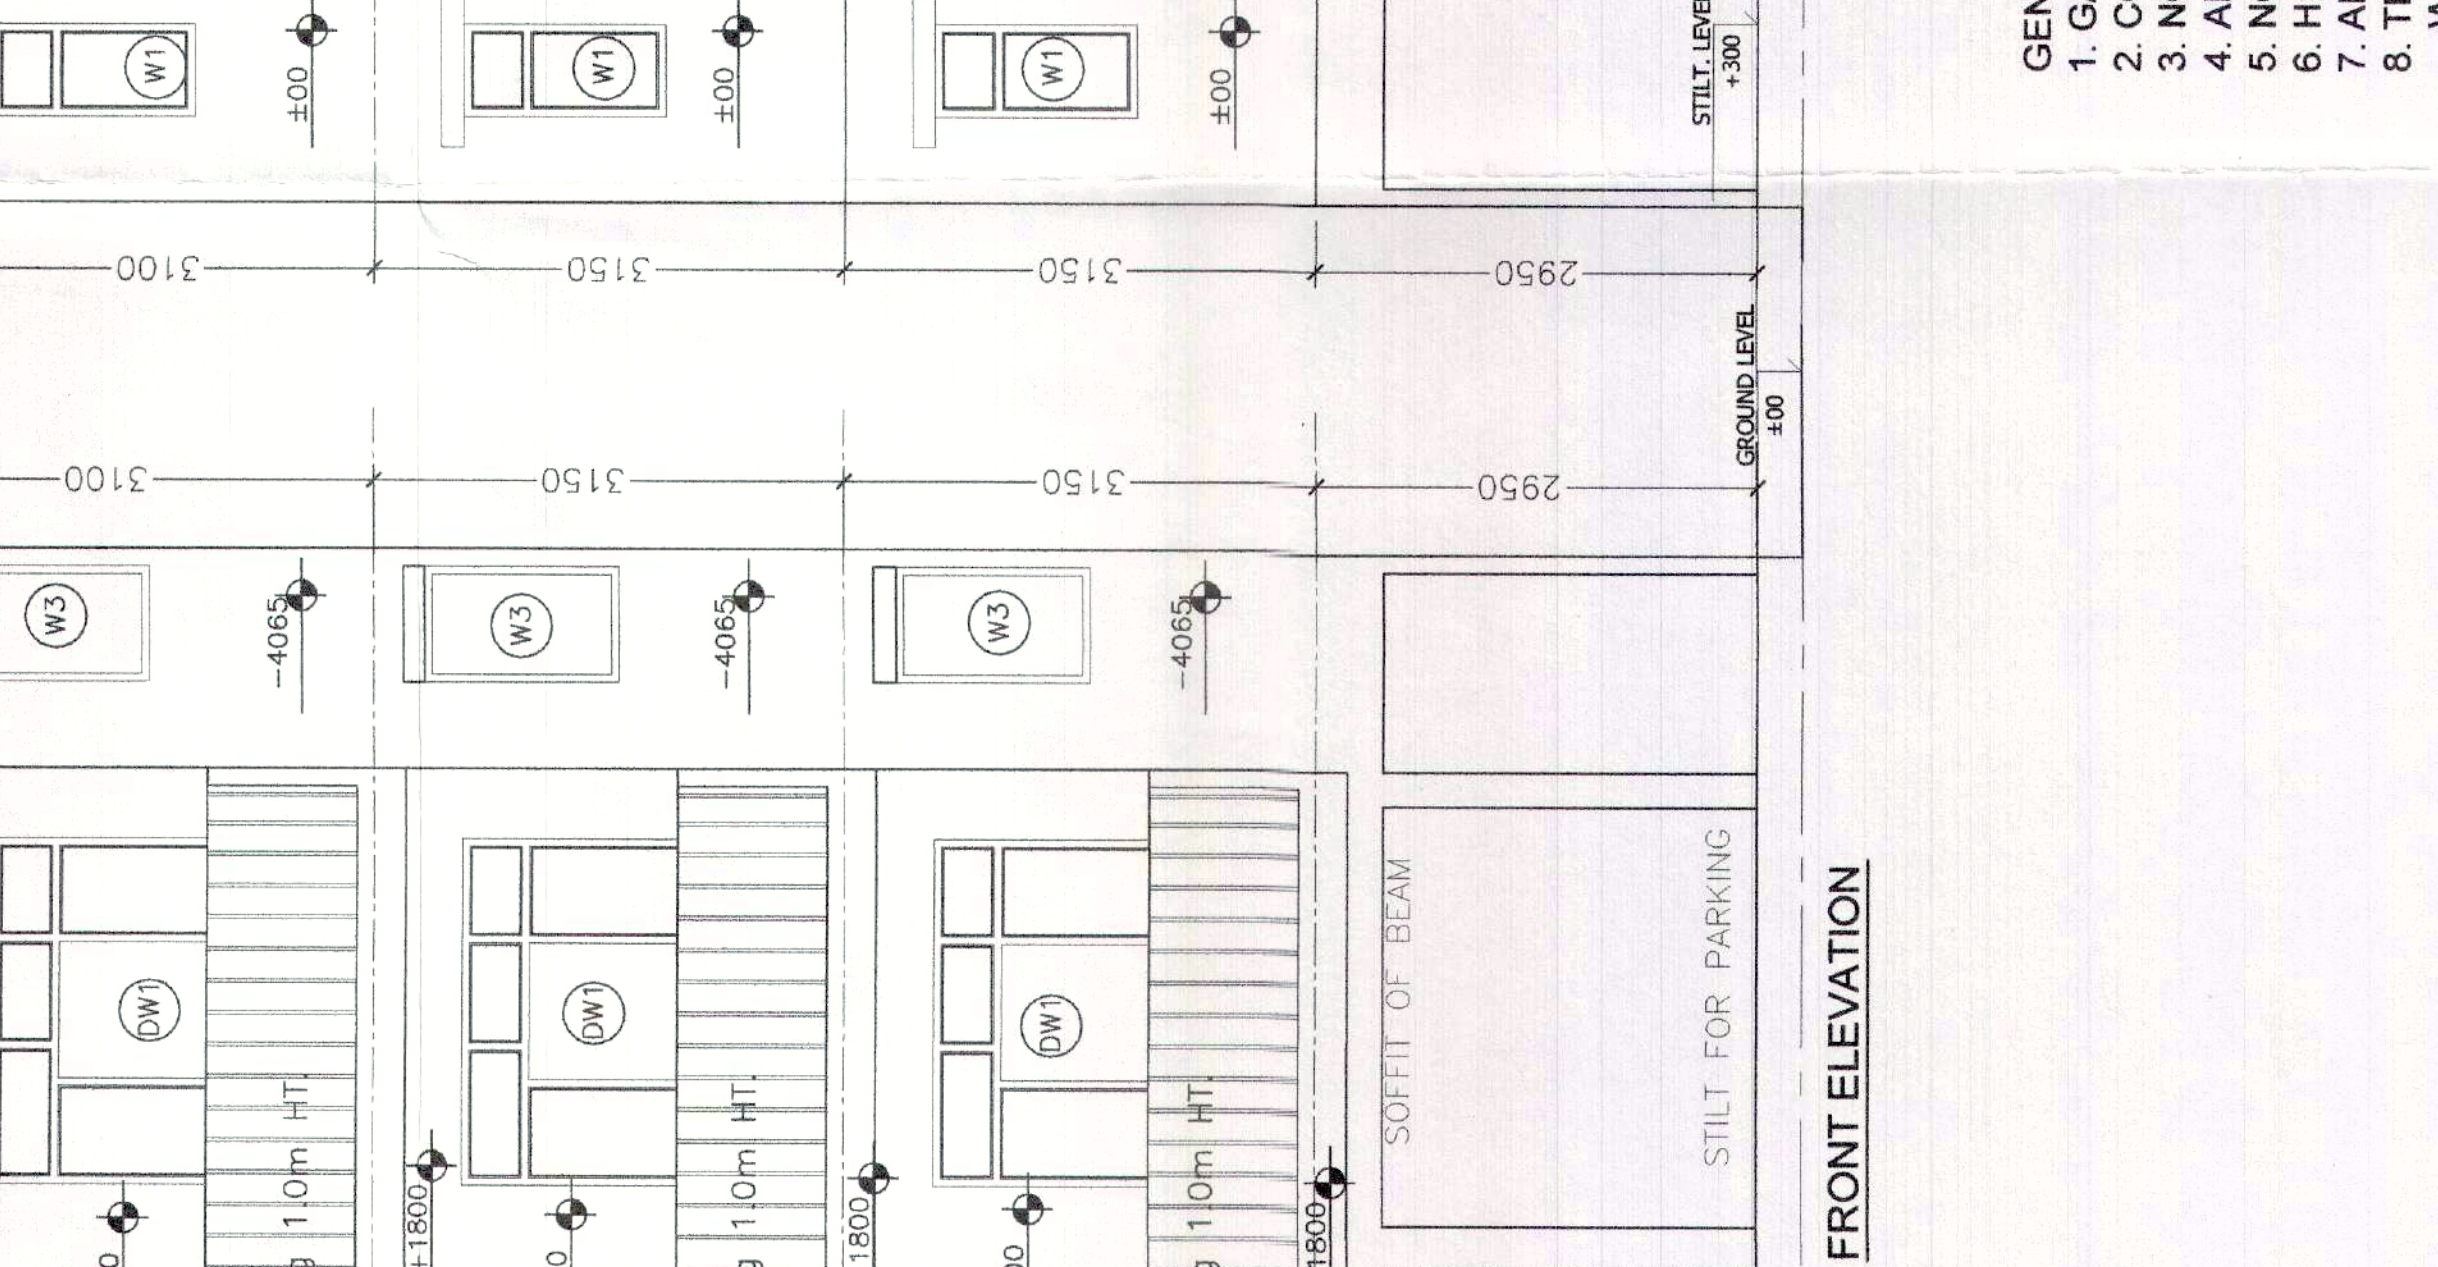


FRONT ELEVATION

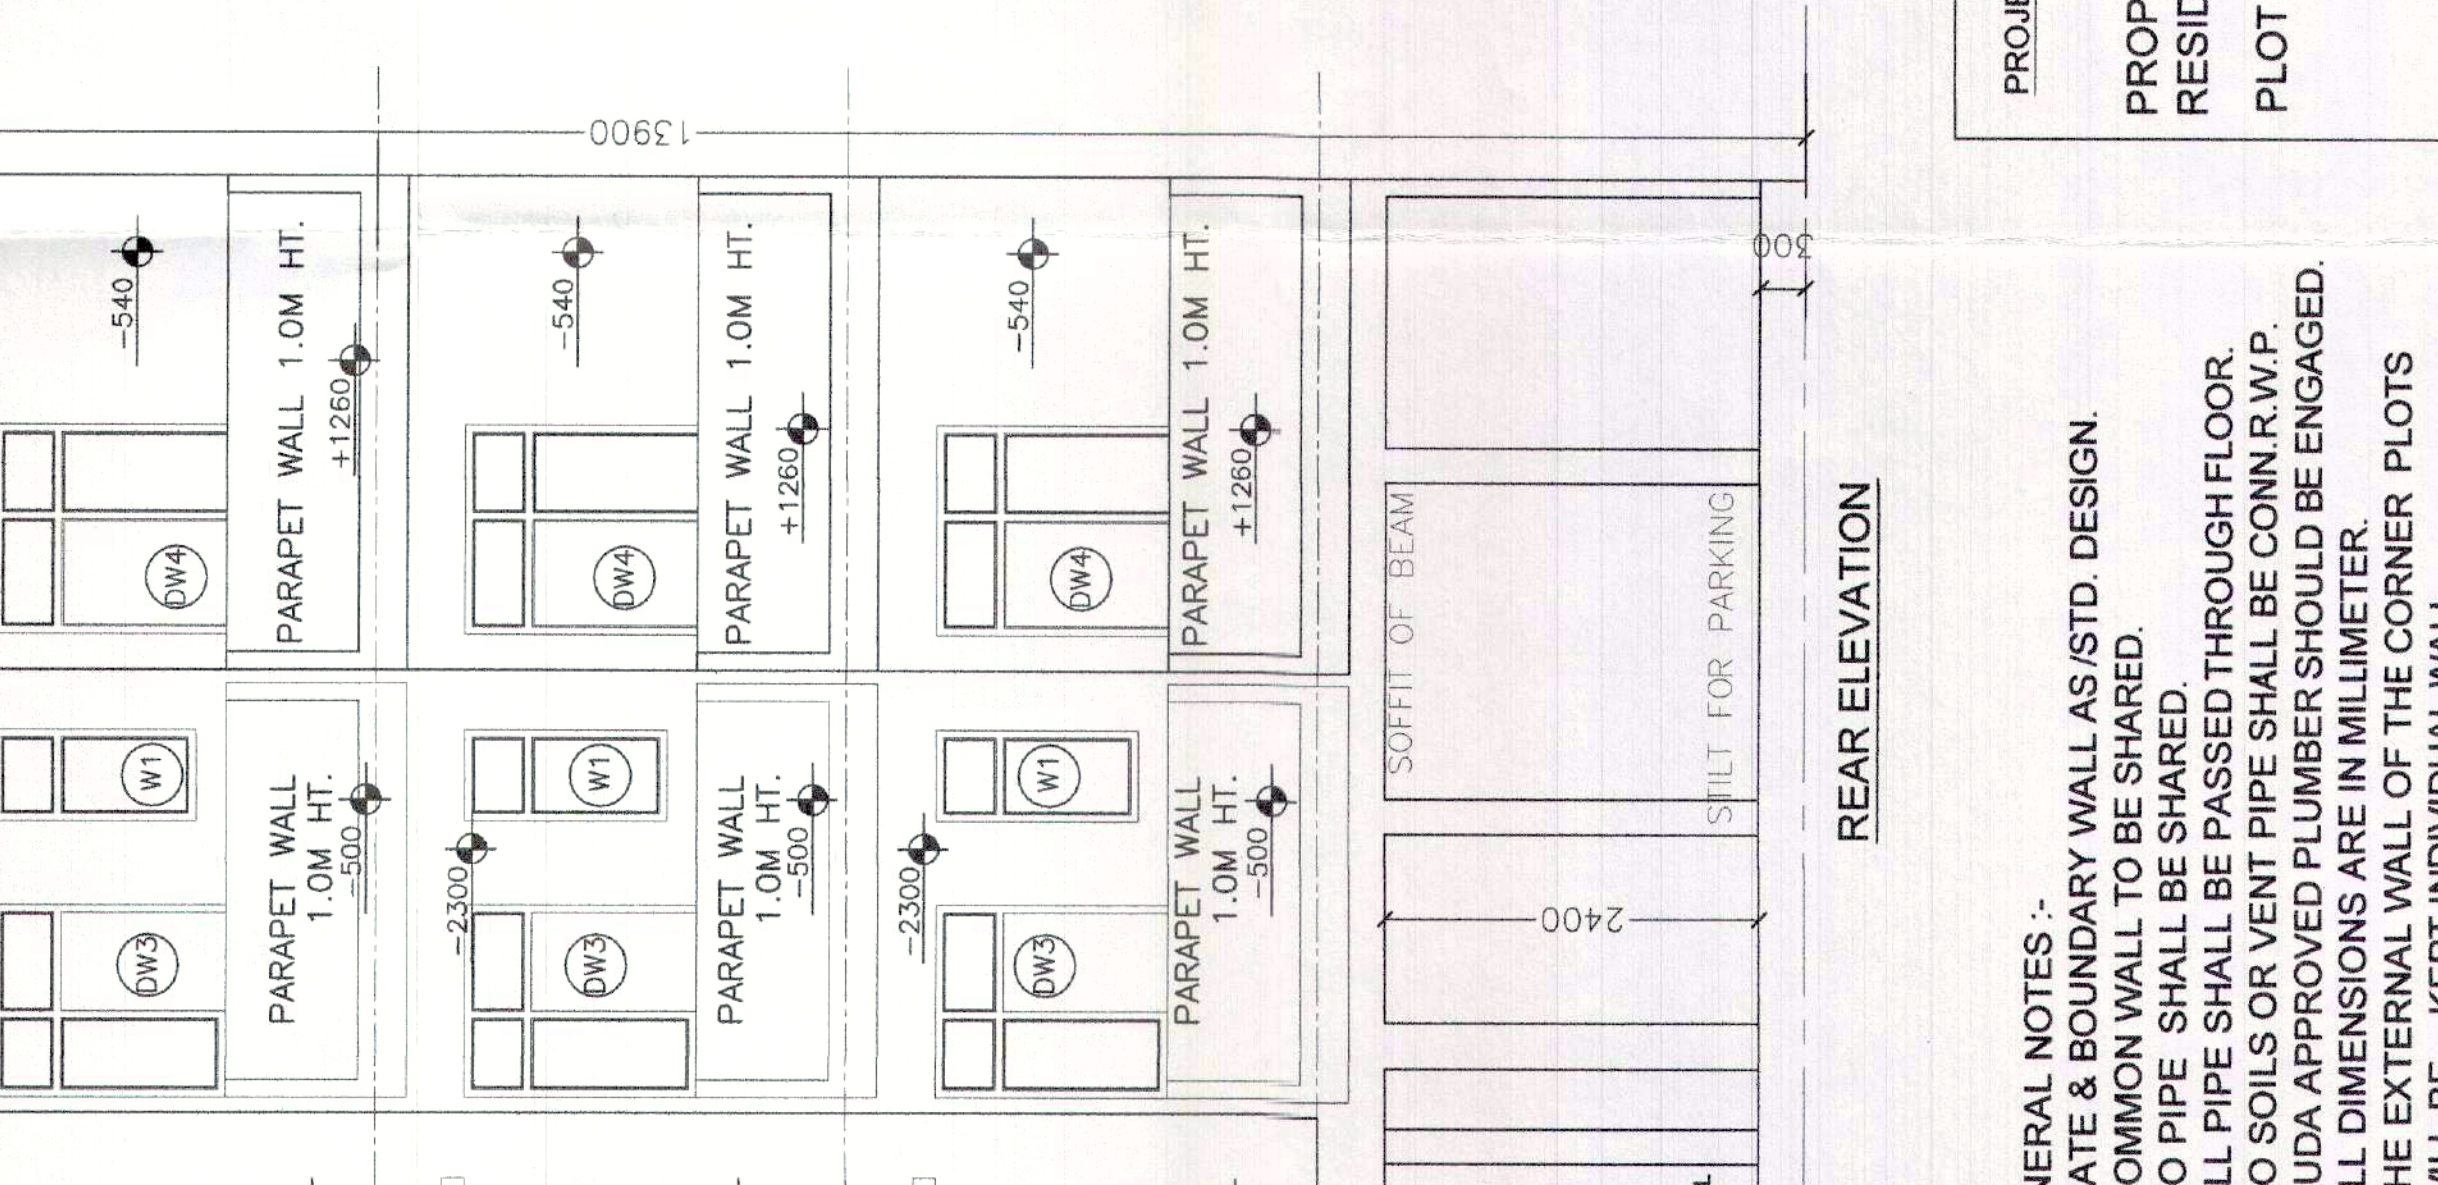


REAR ELEVATION

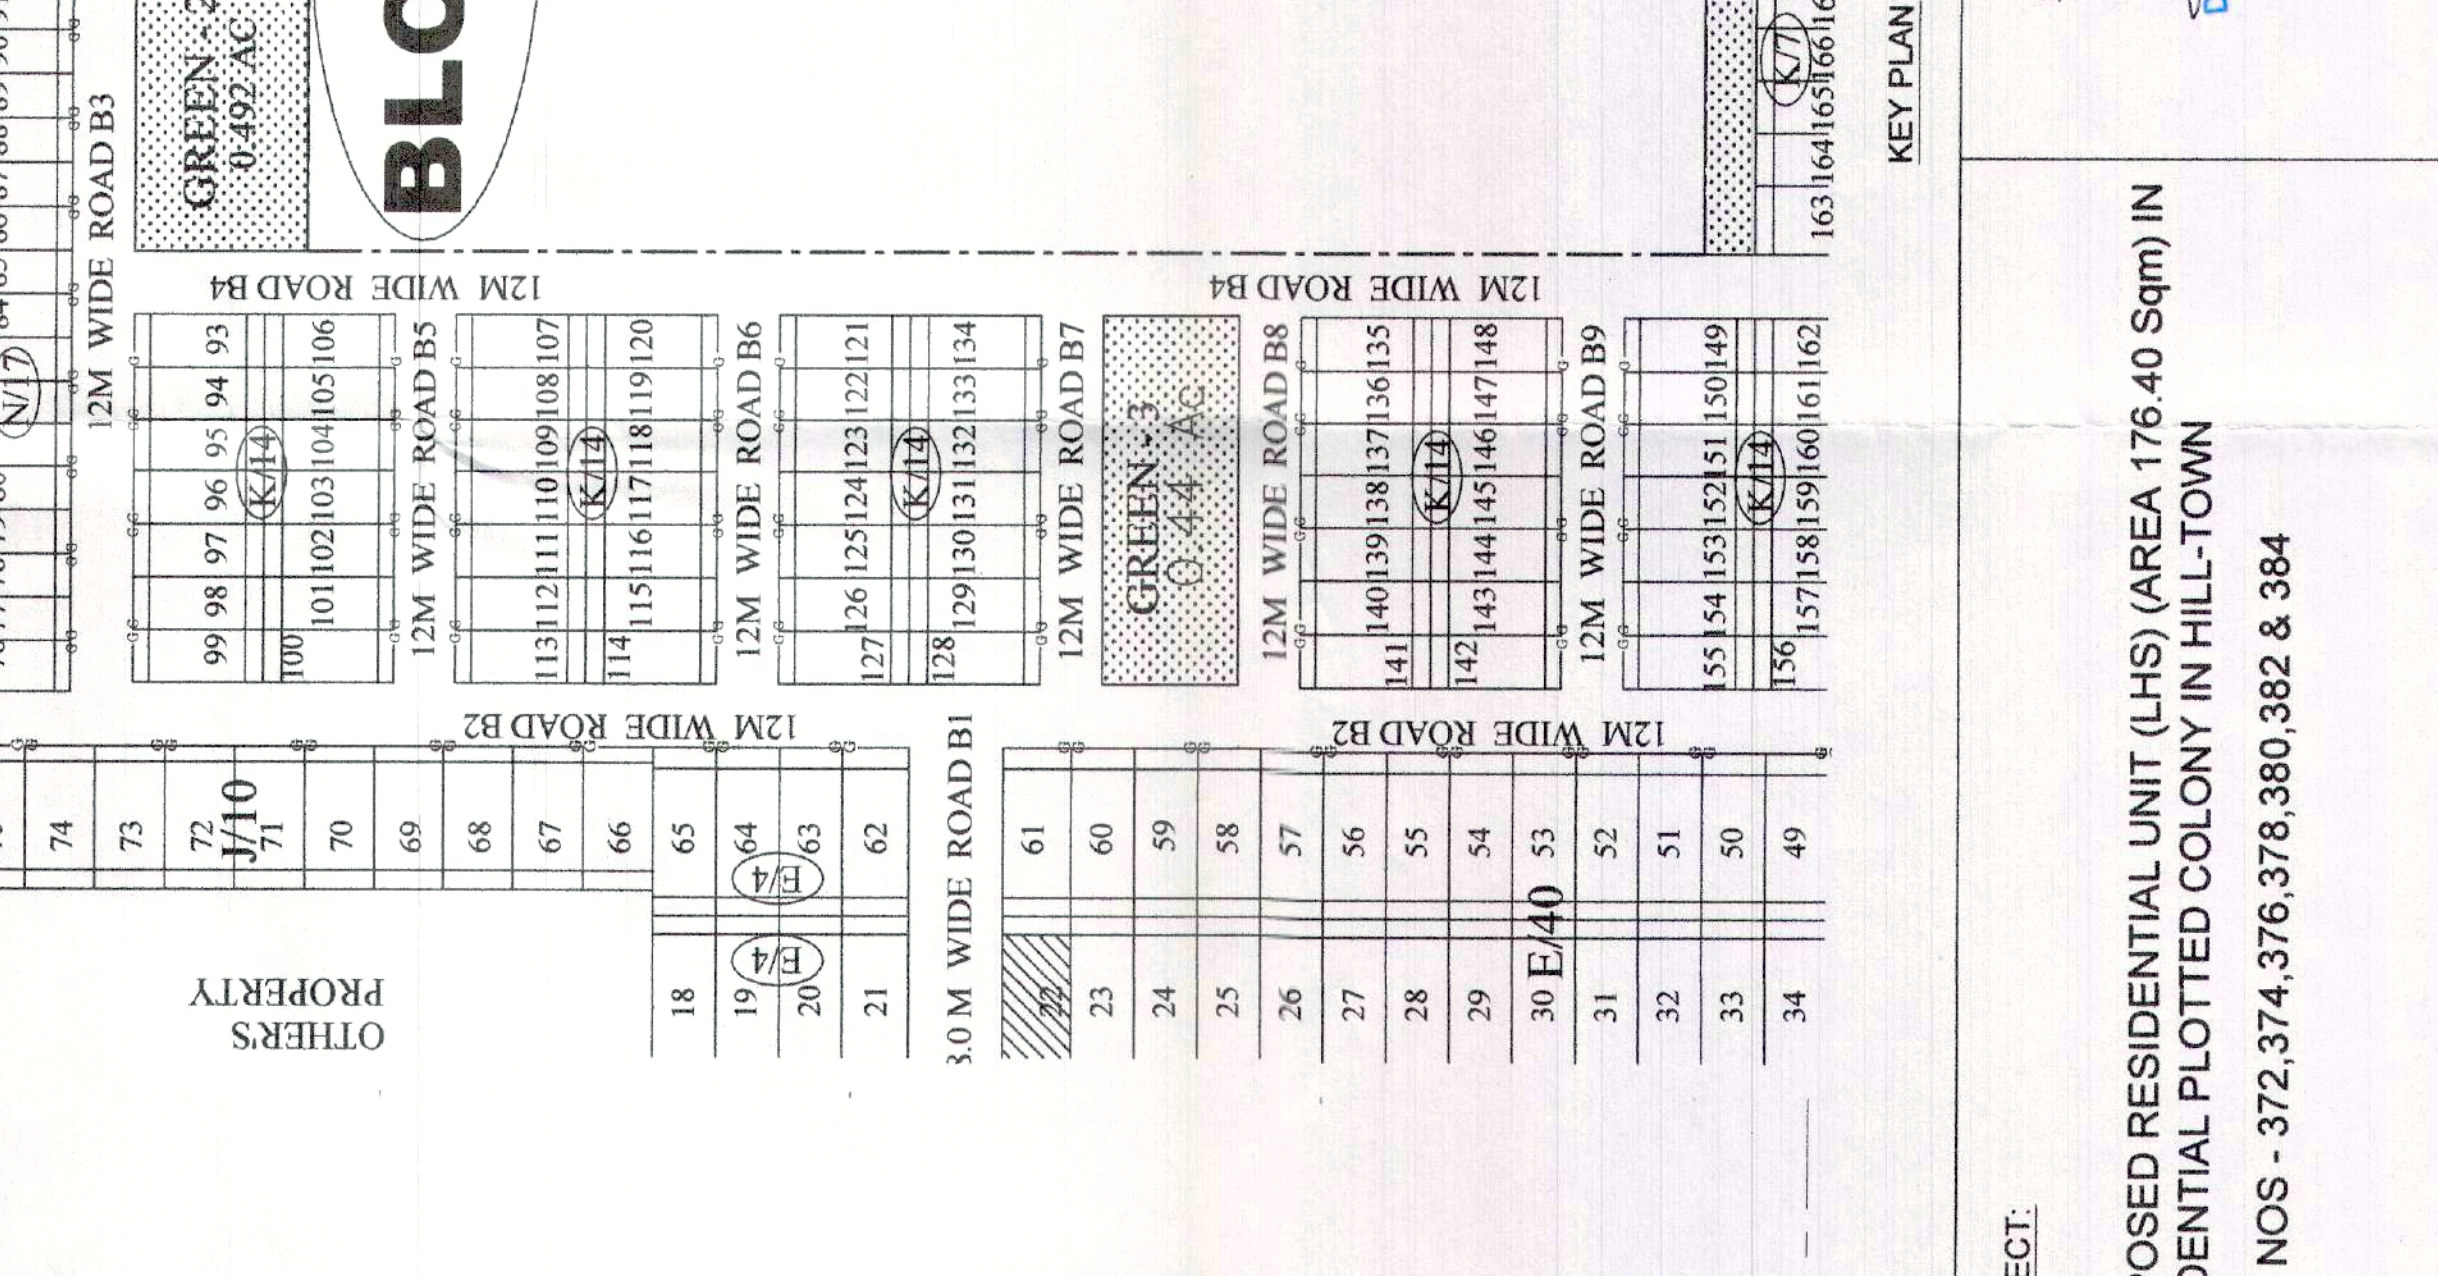


KEY PLAN

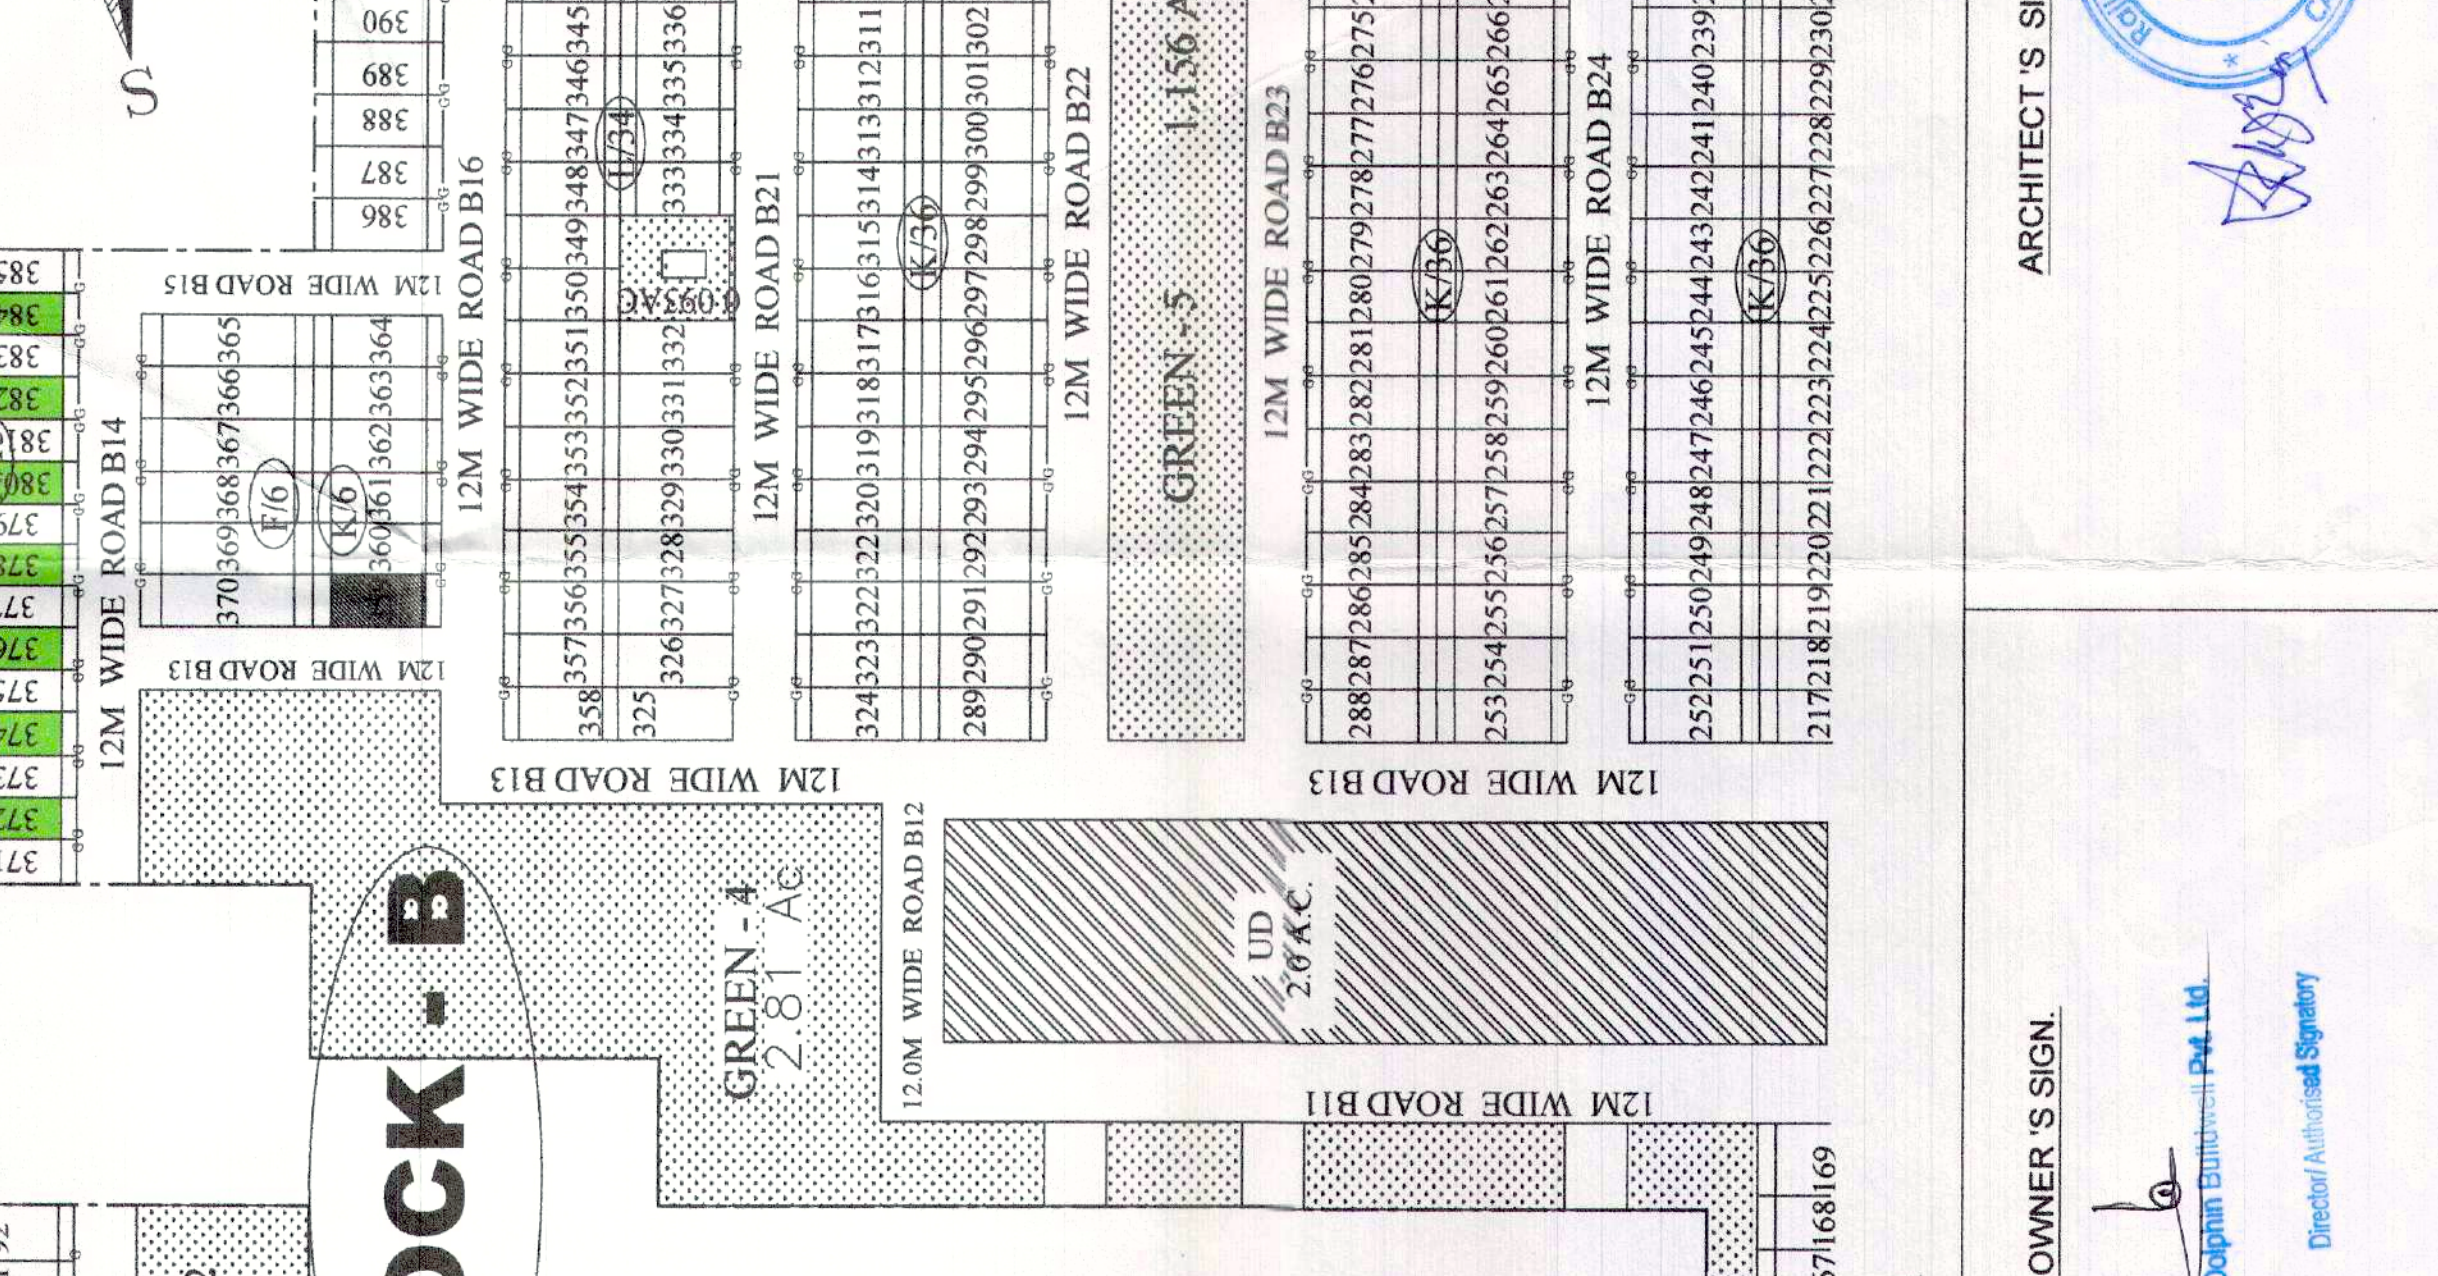


BLOCK PLAN

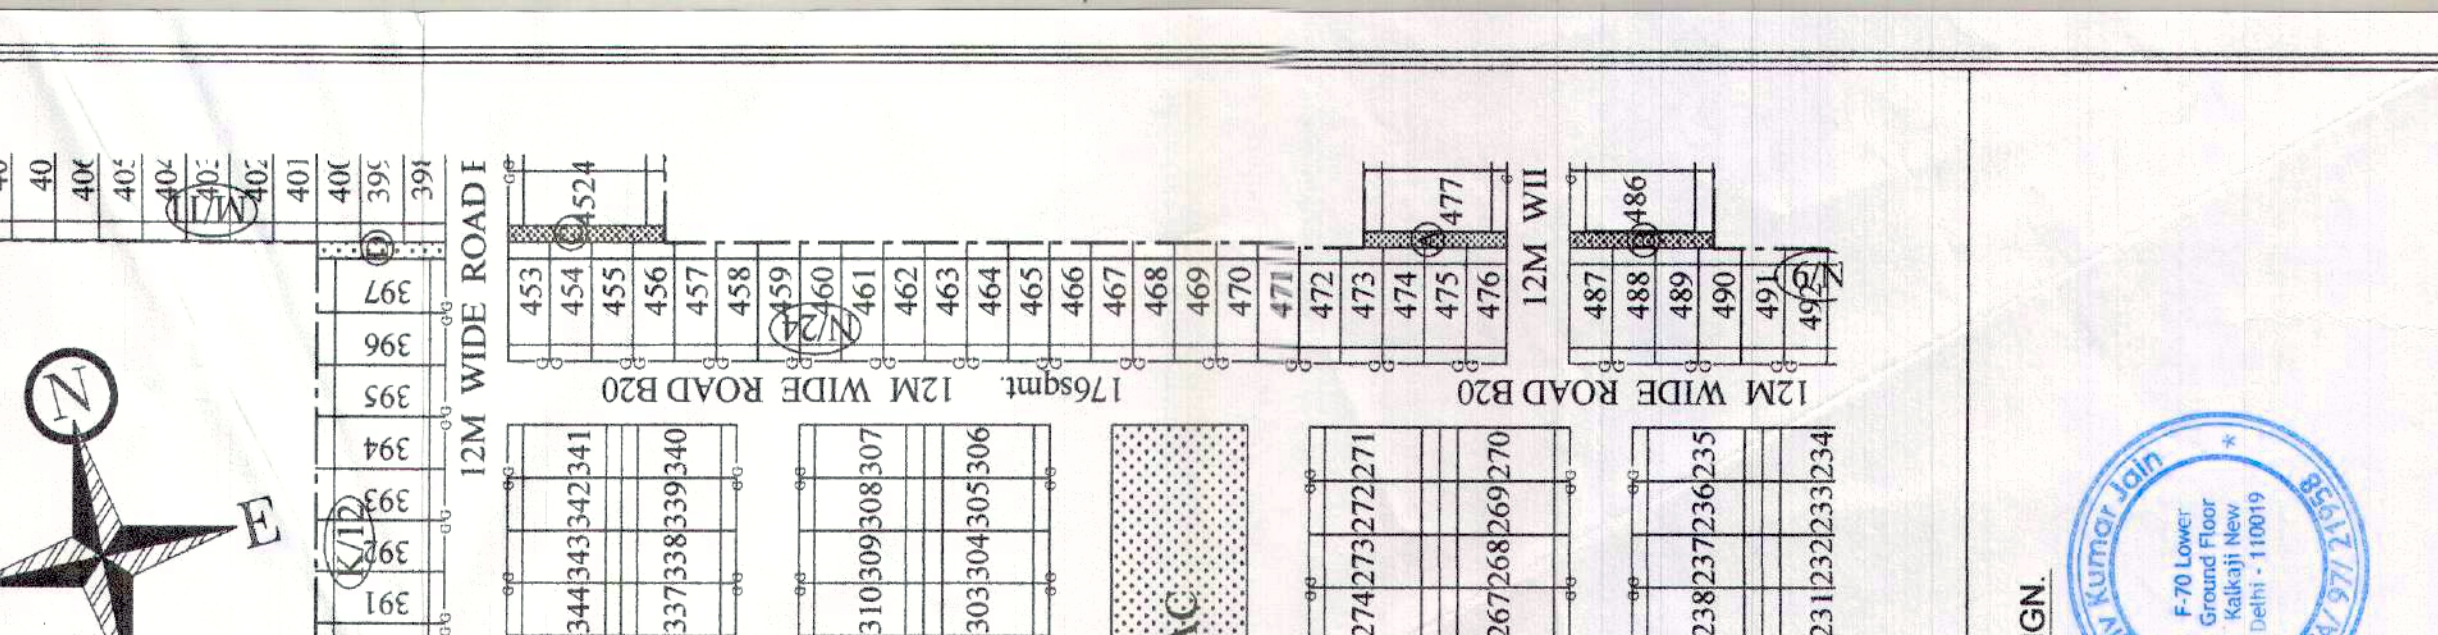



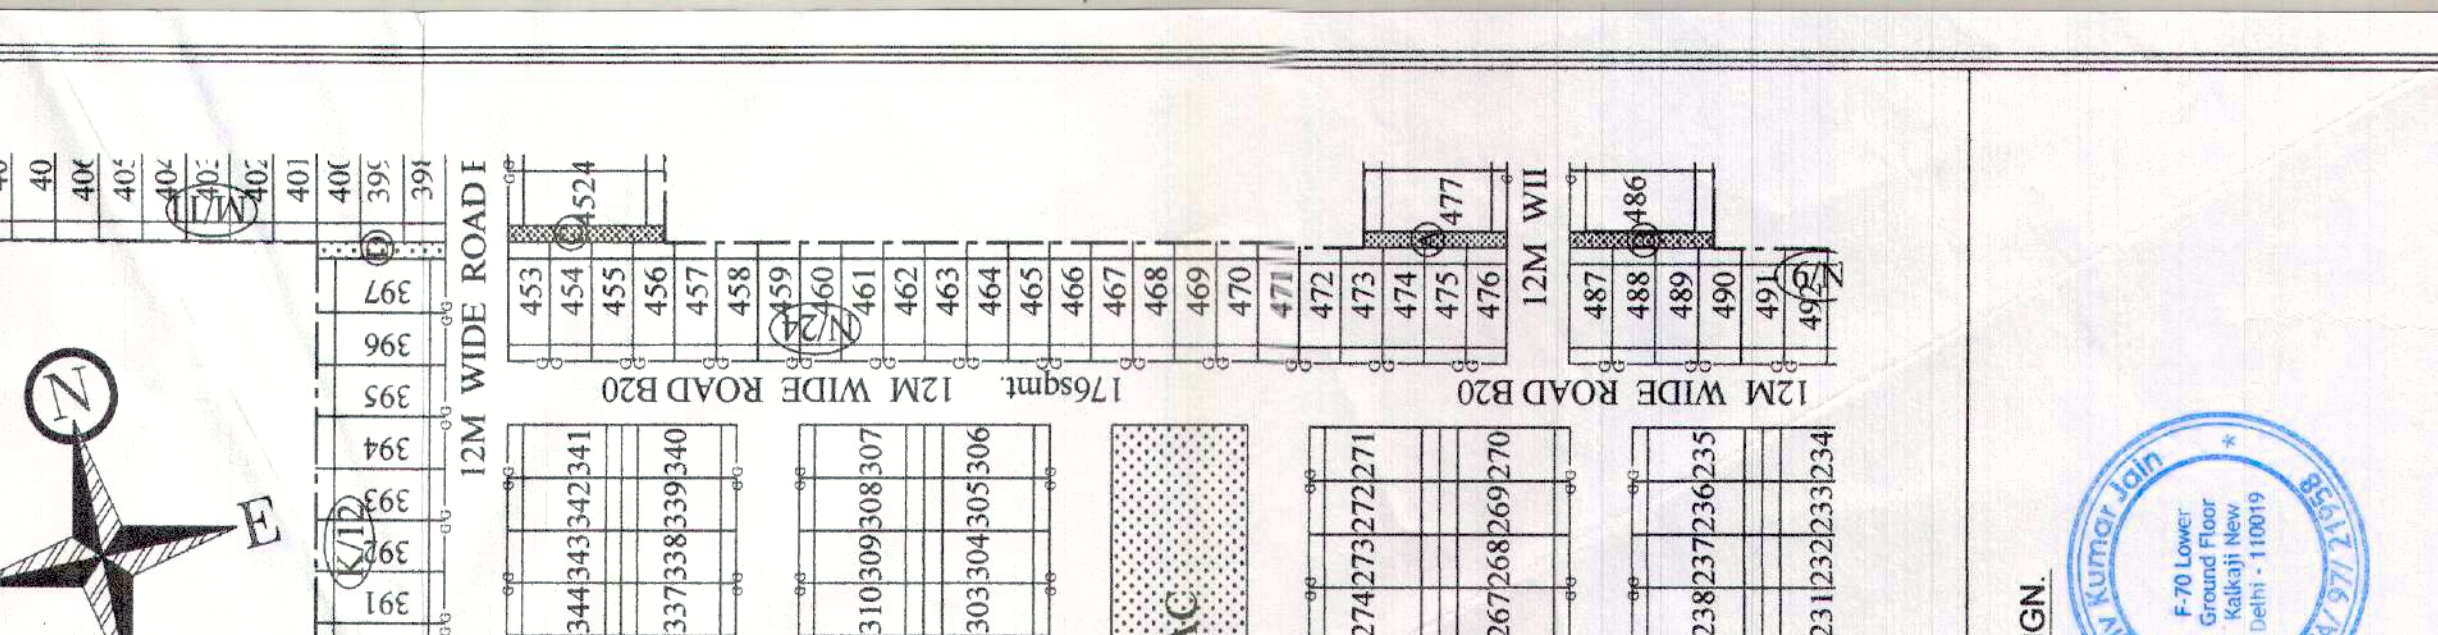



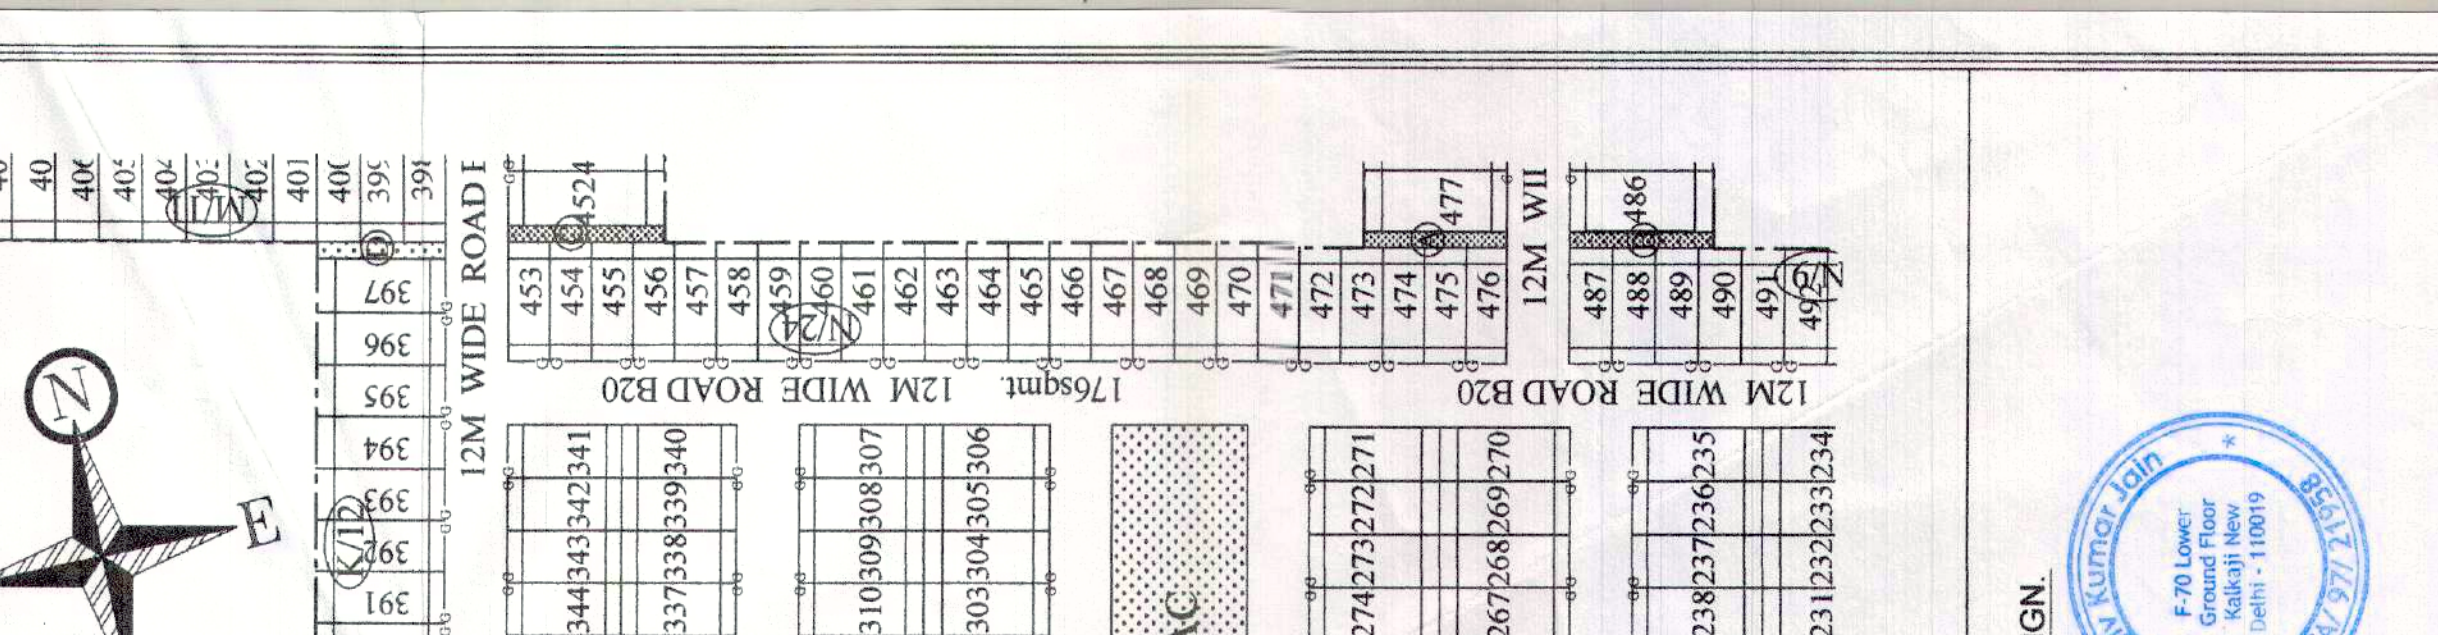



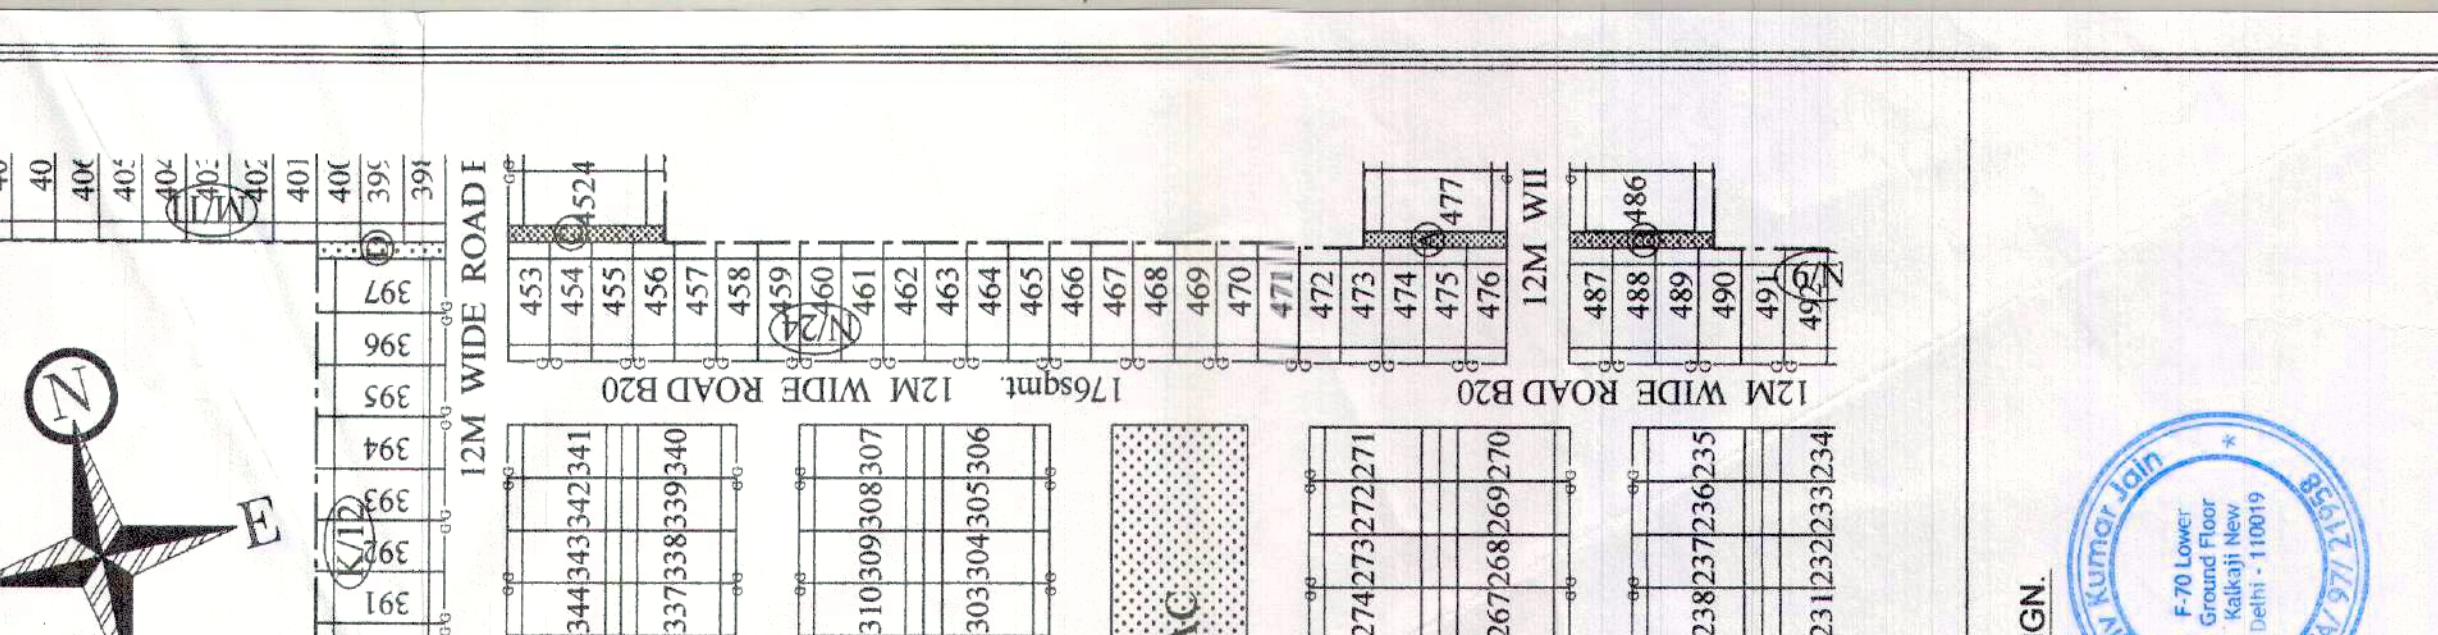



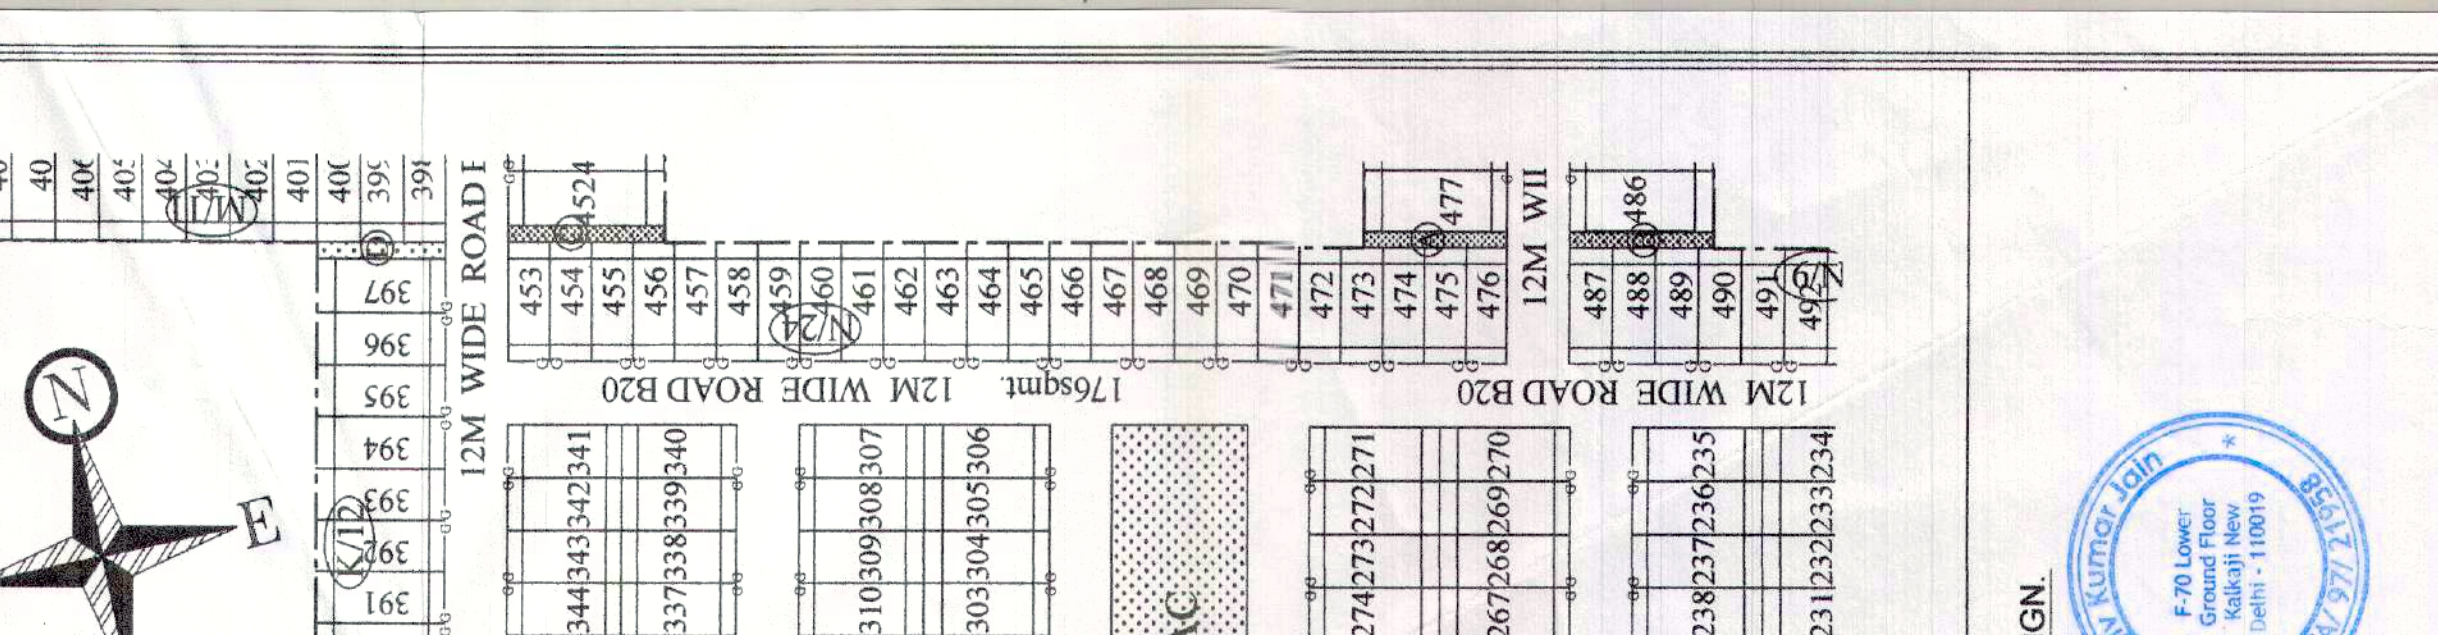



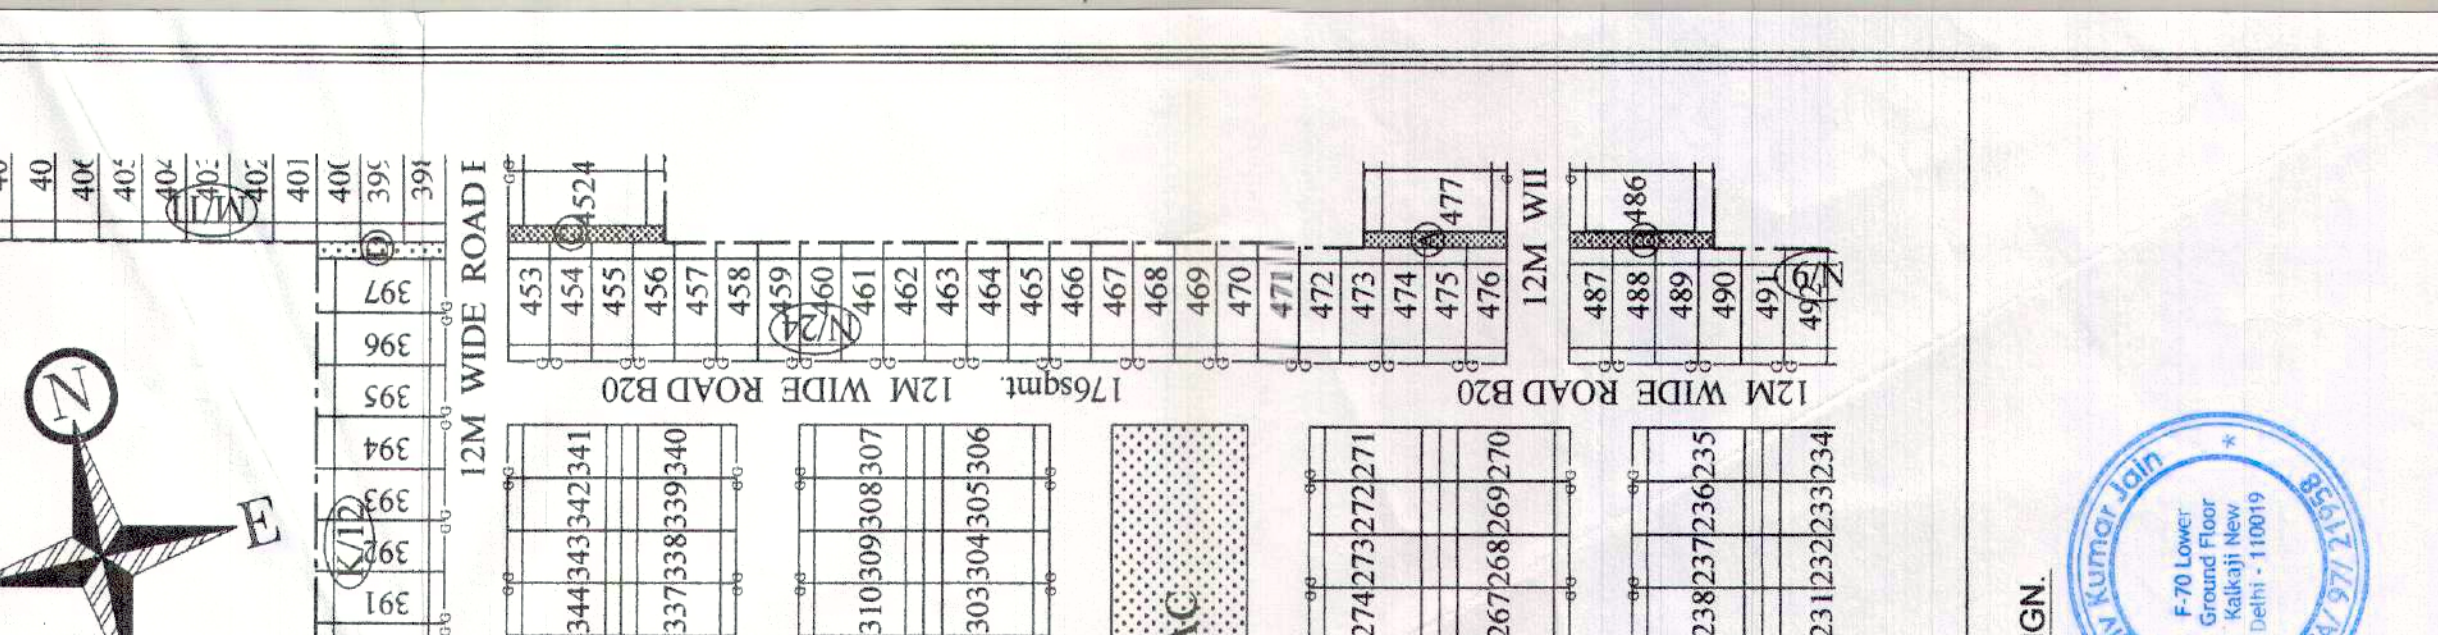



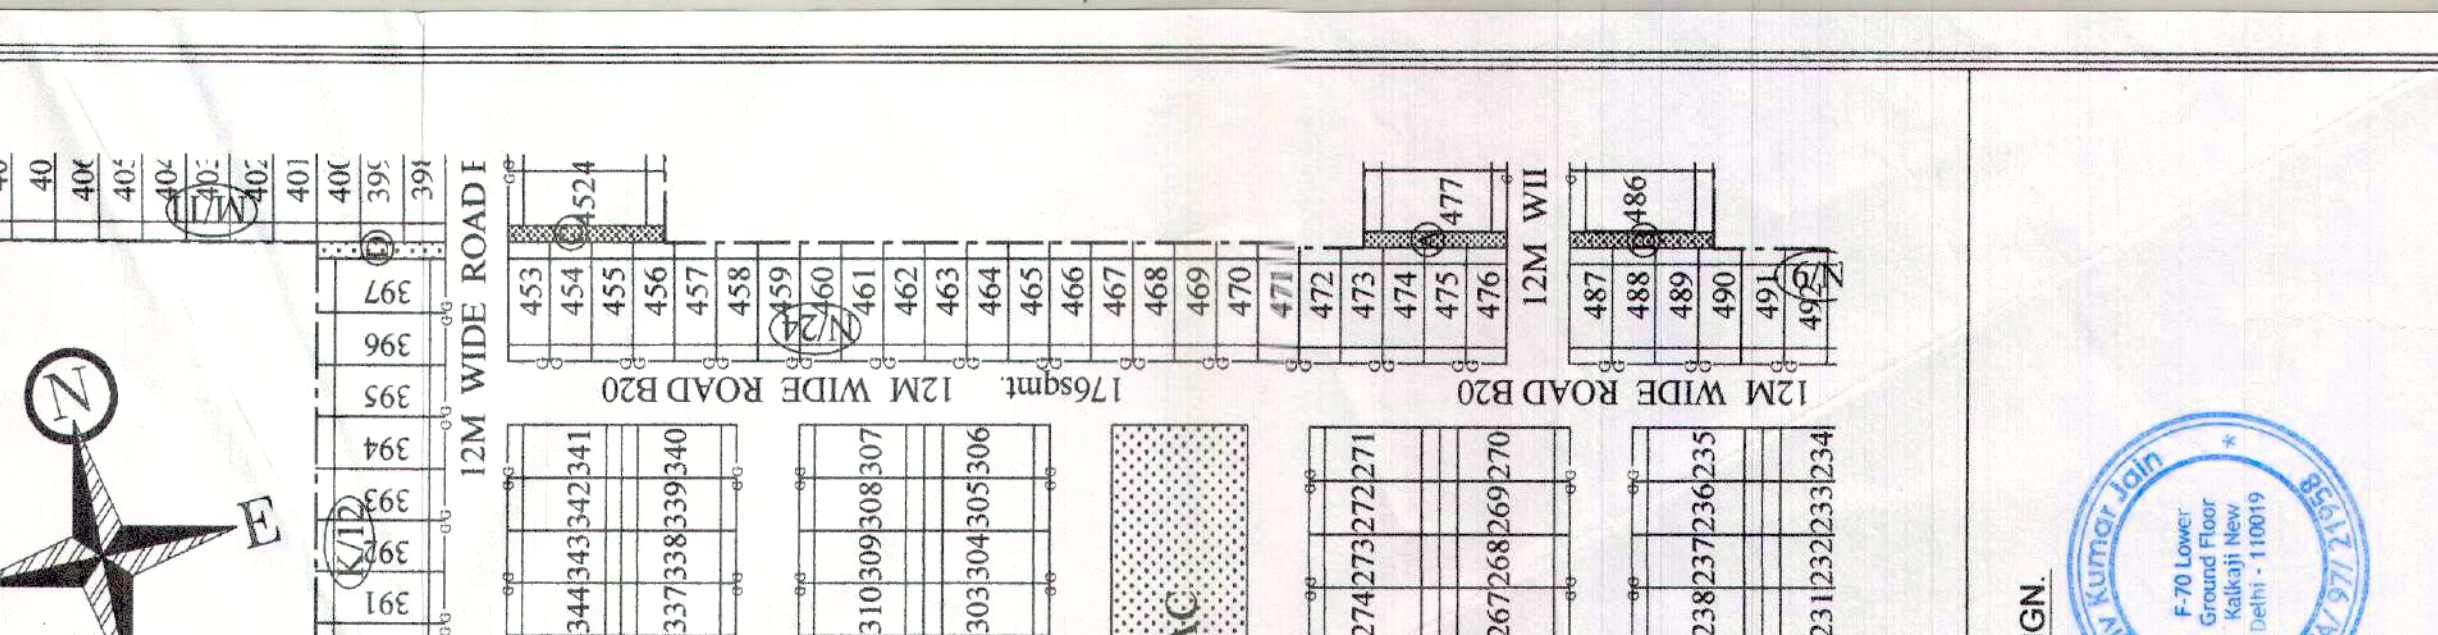



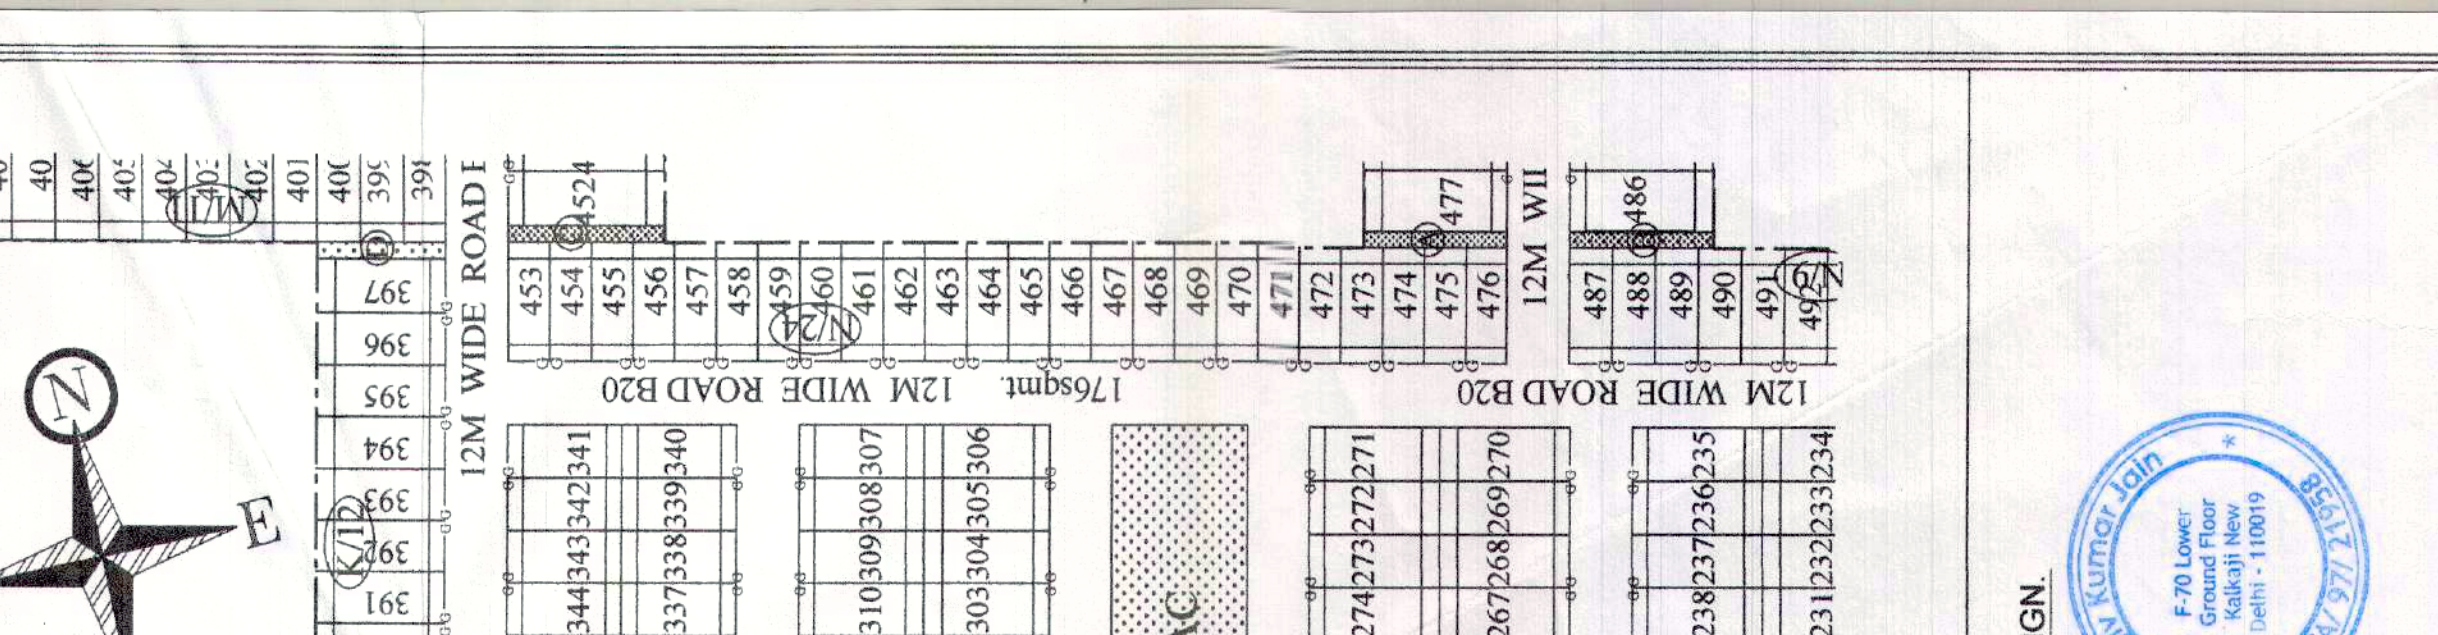



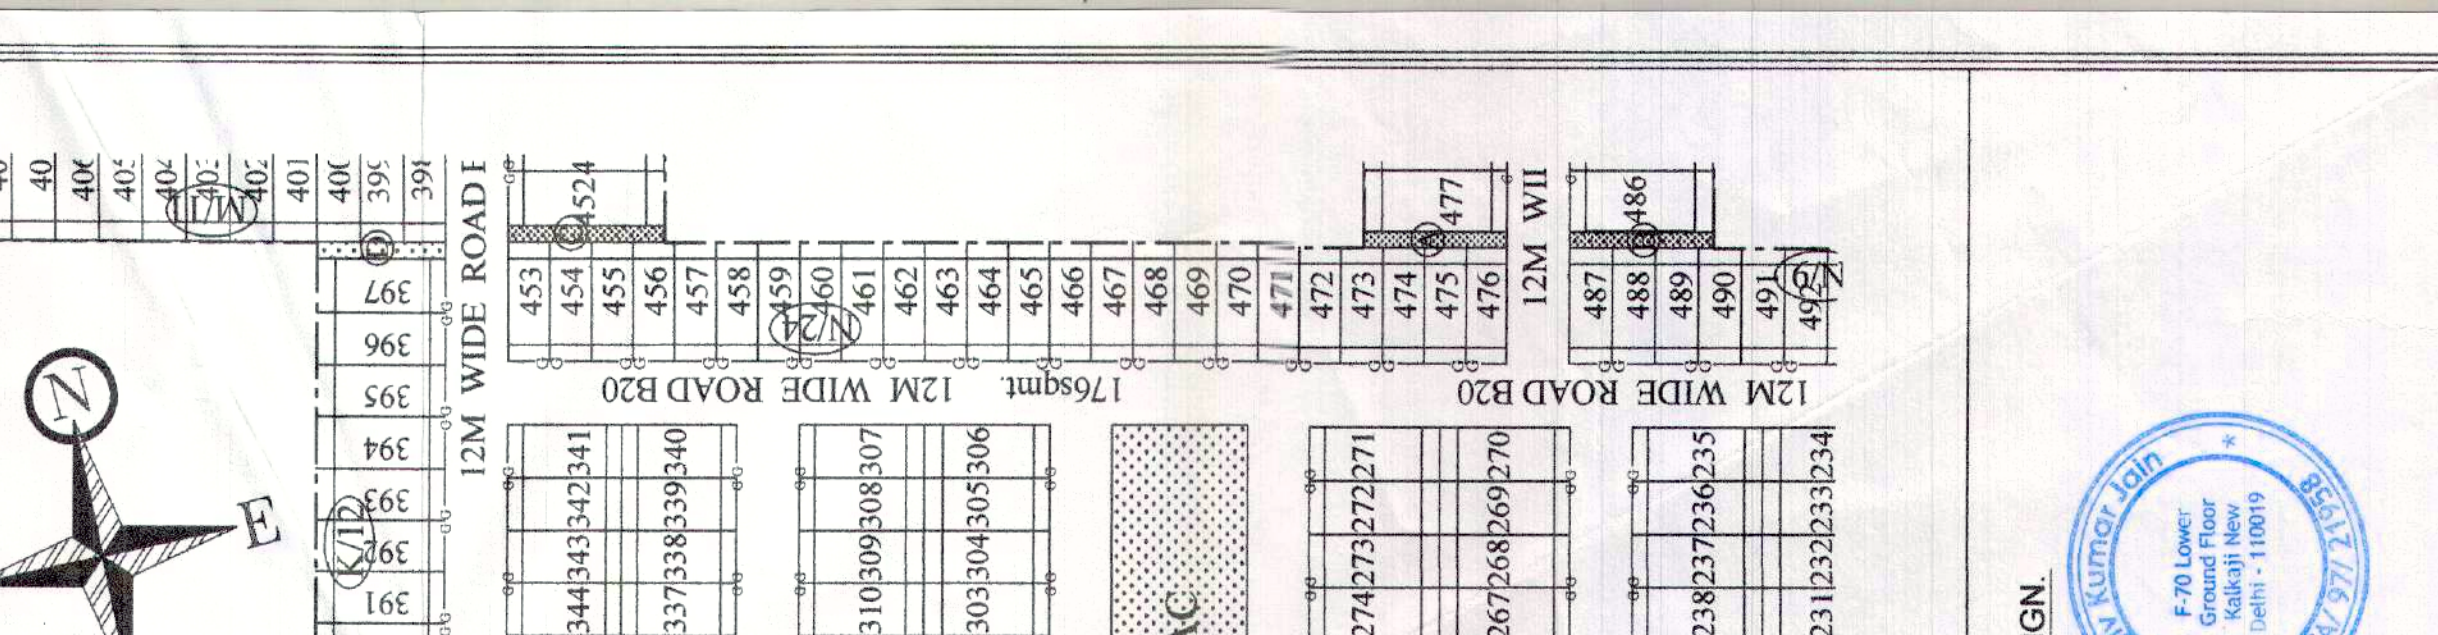



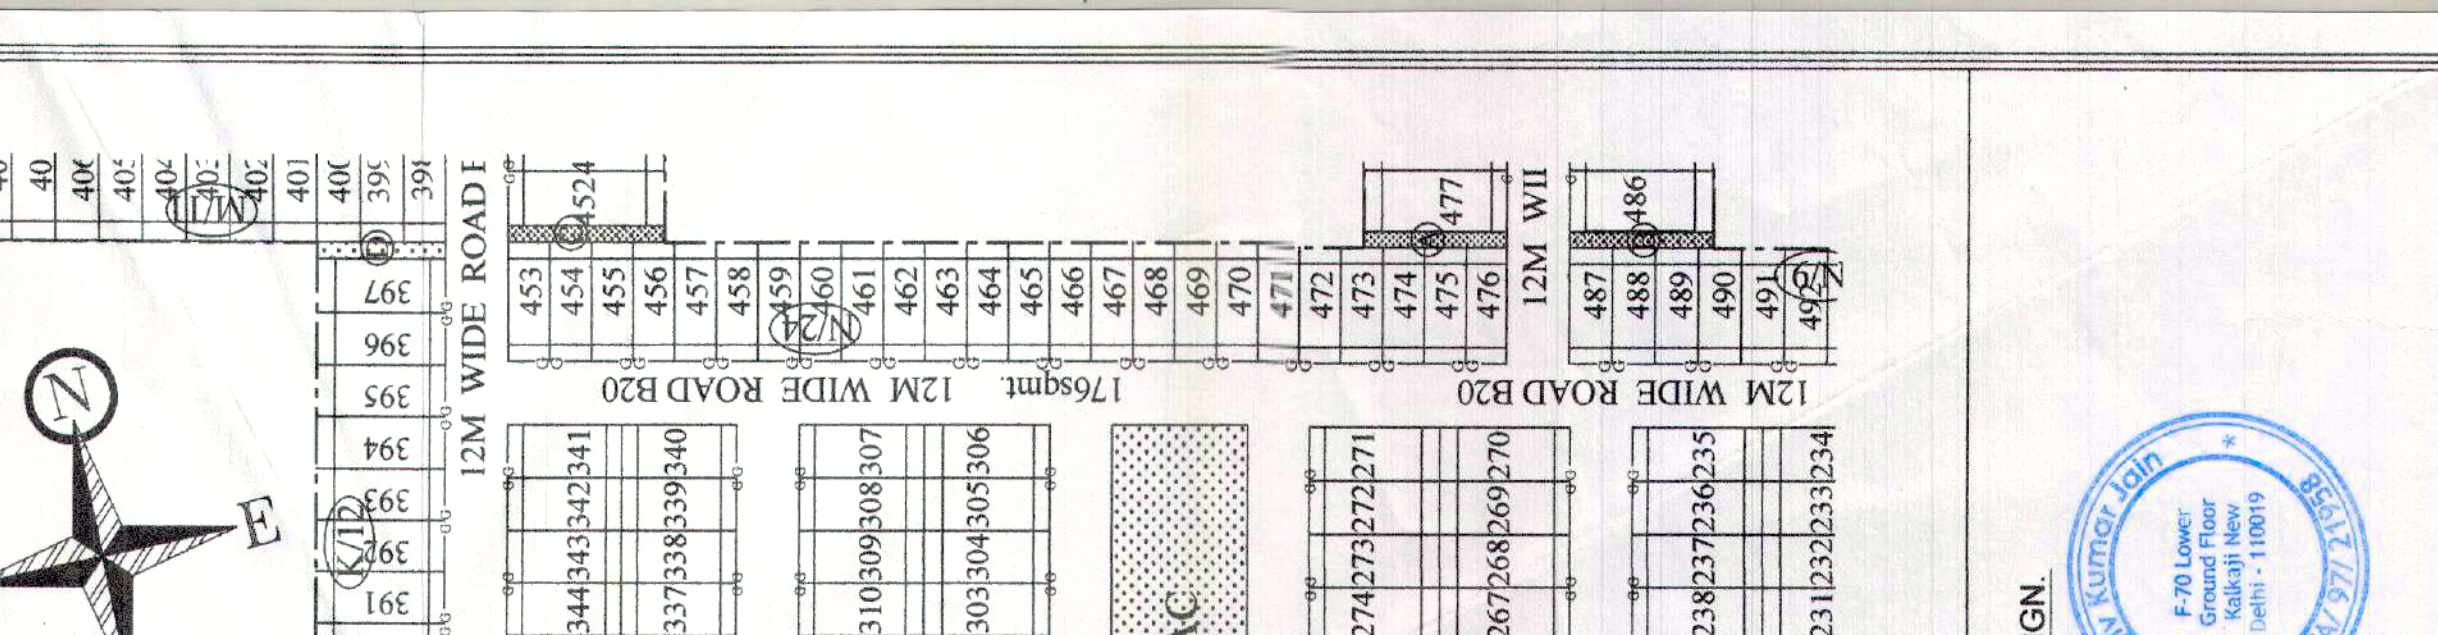


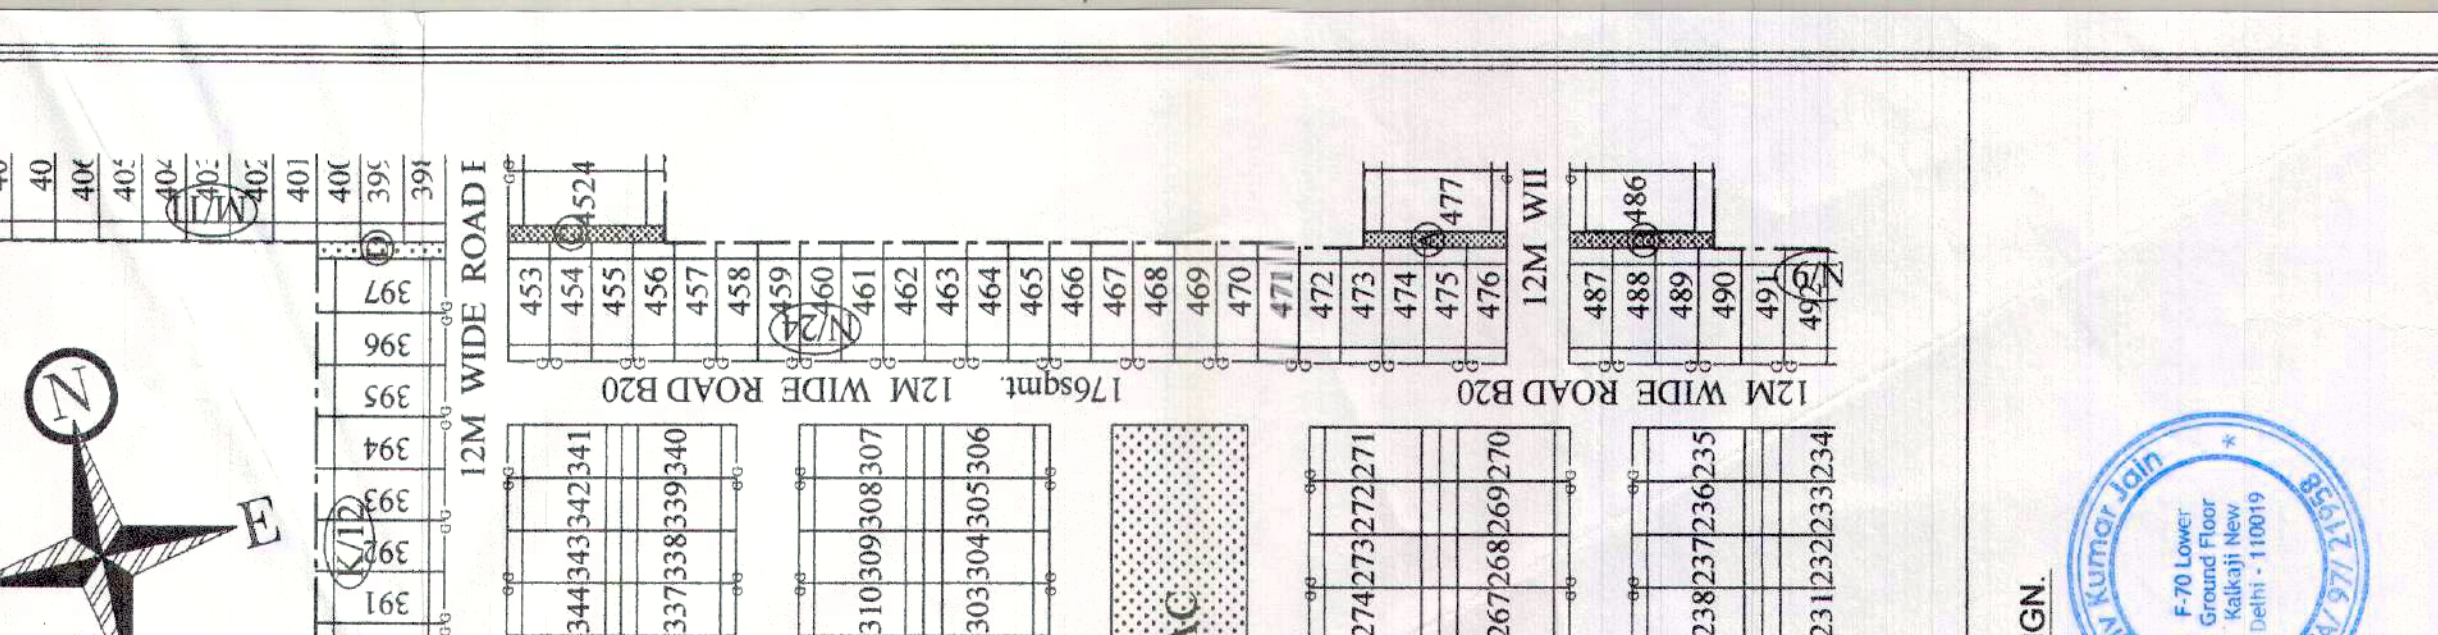


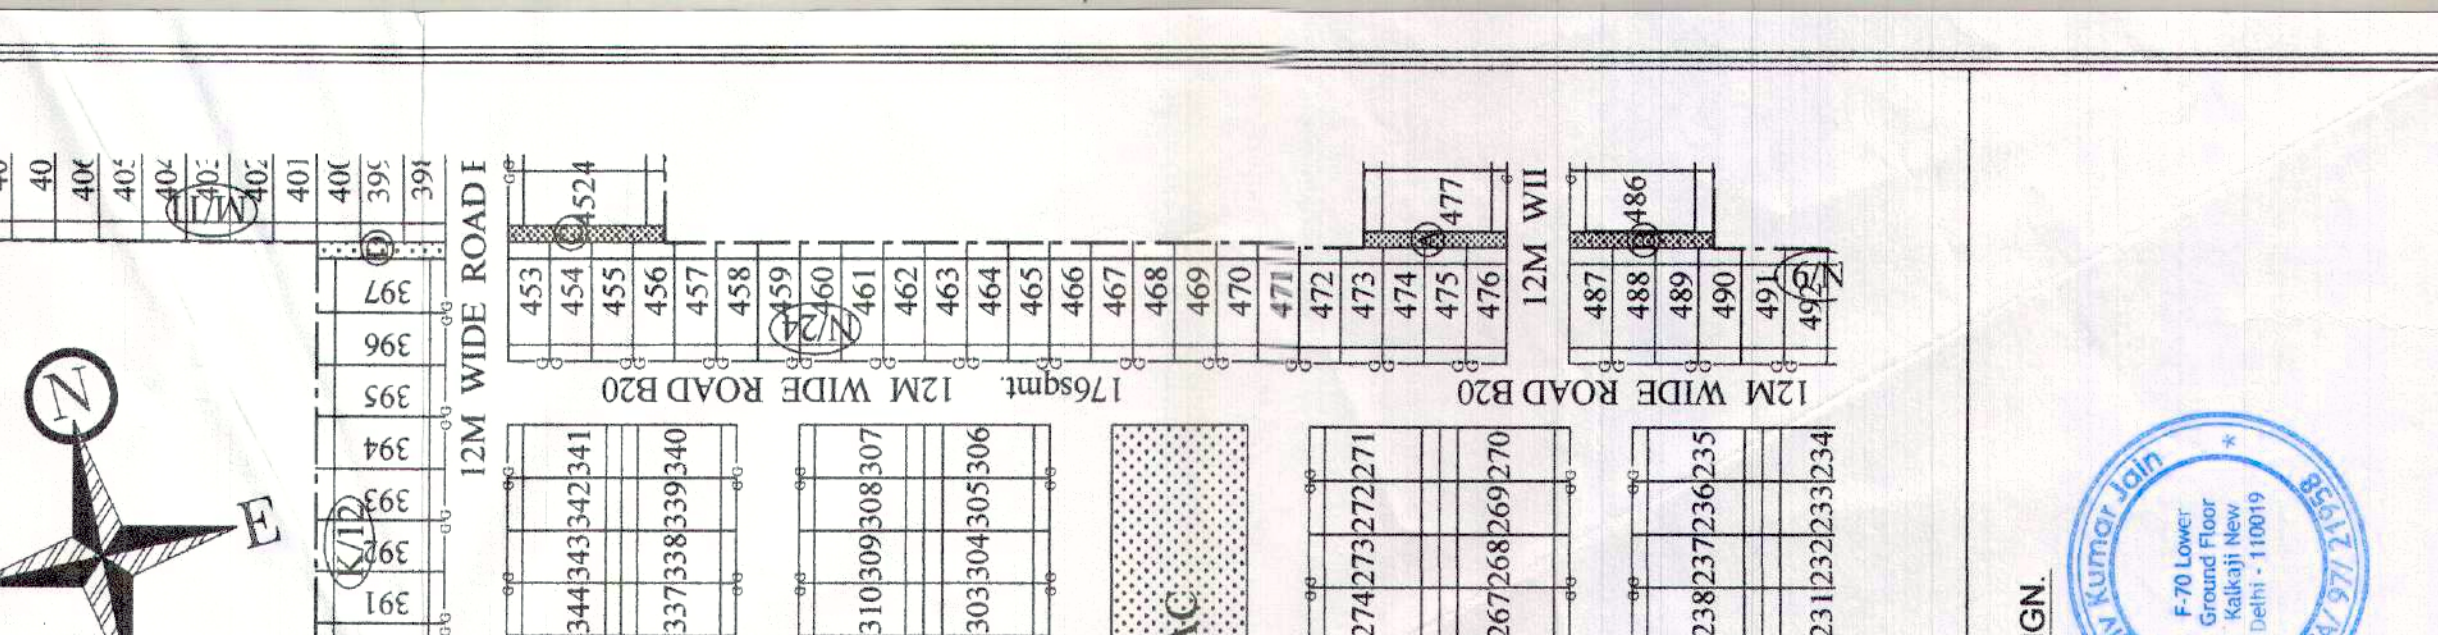


