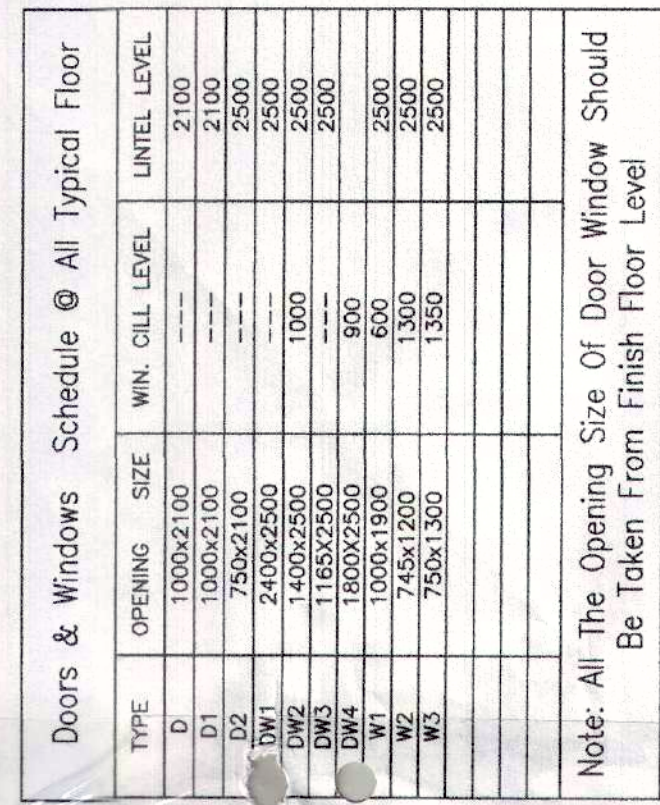
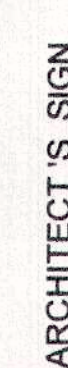
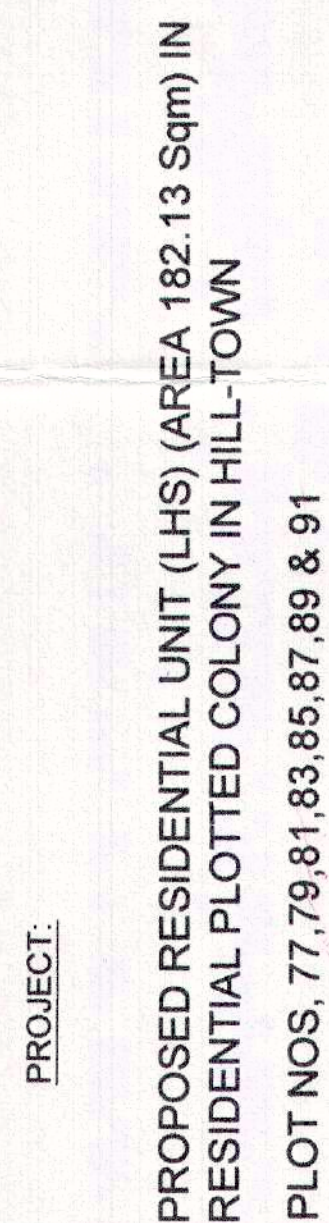
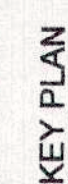
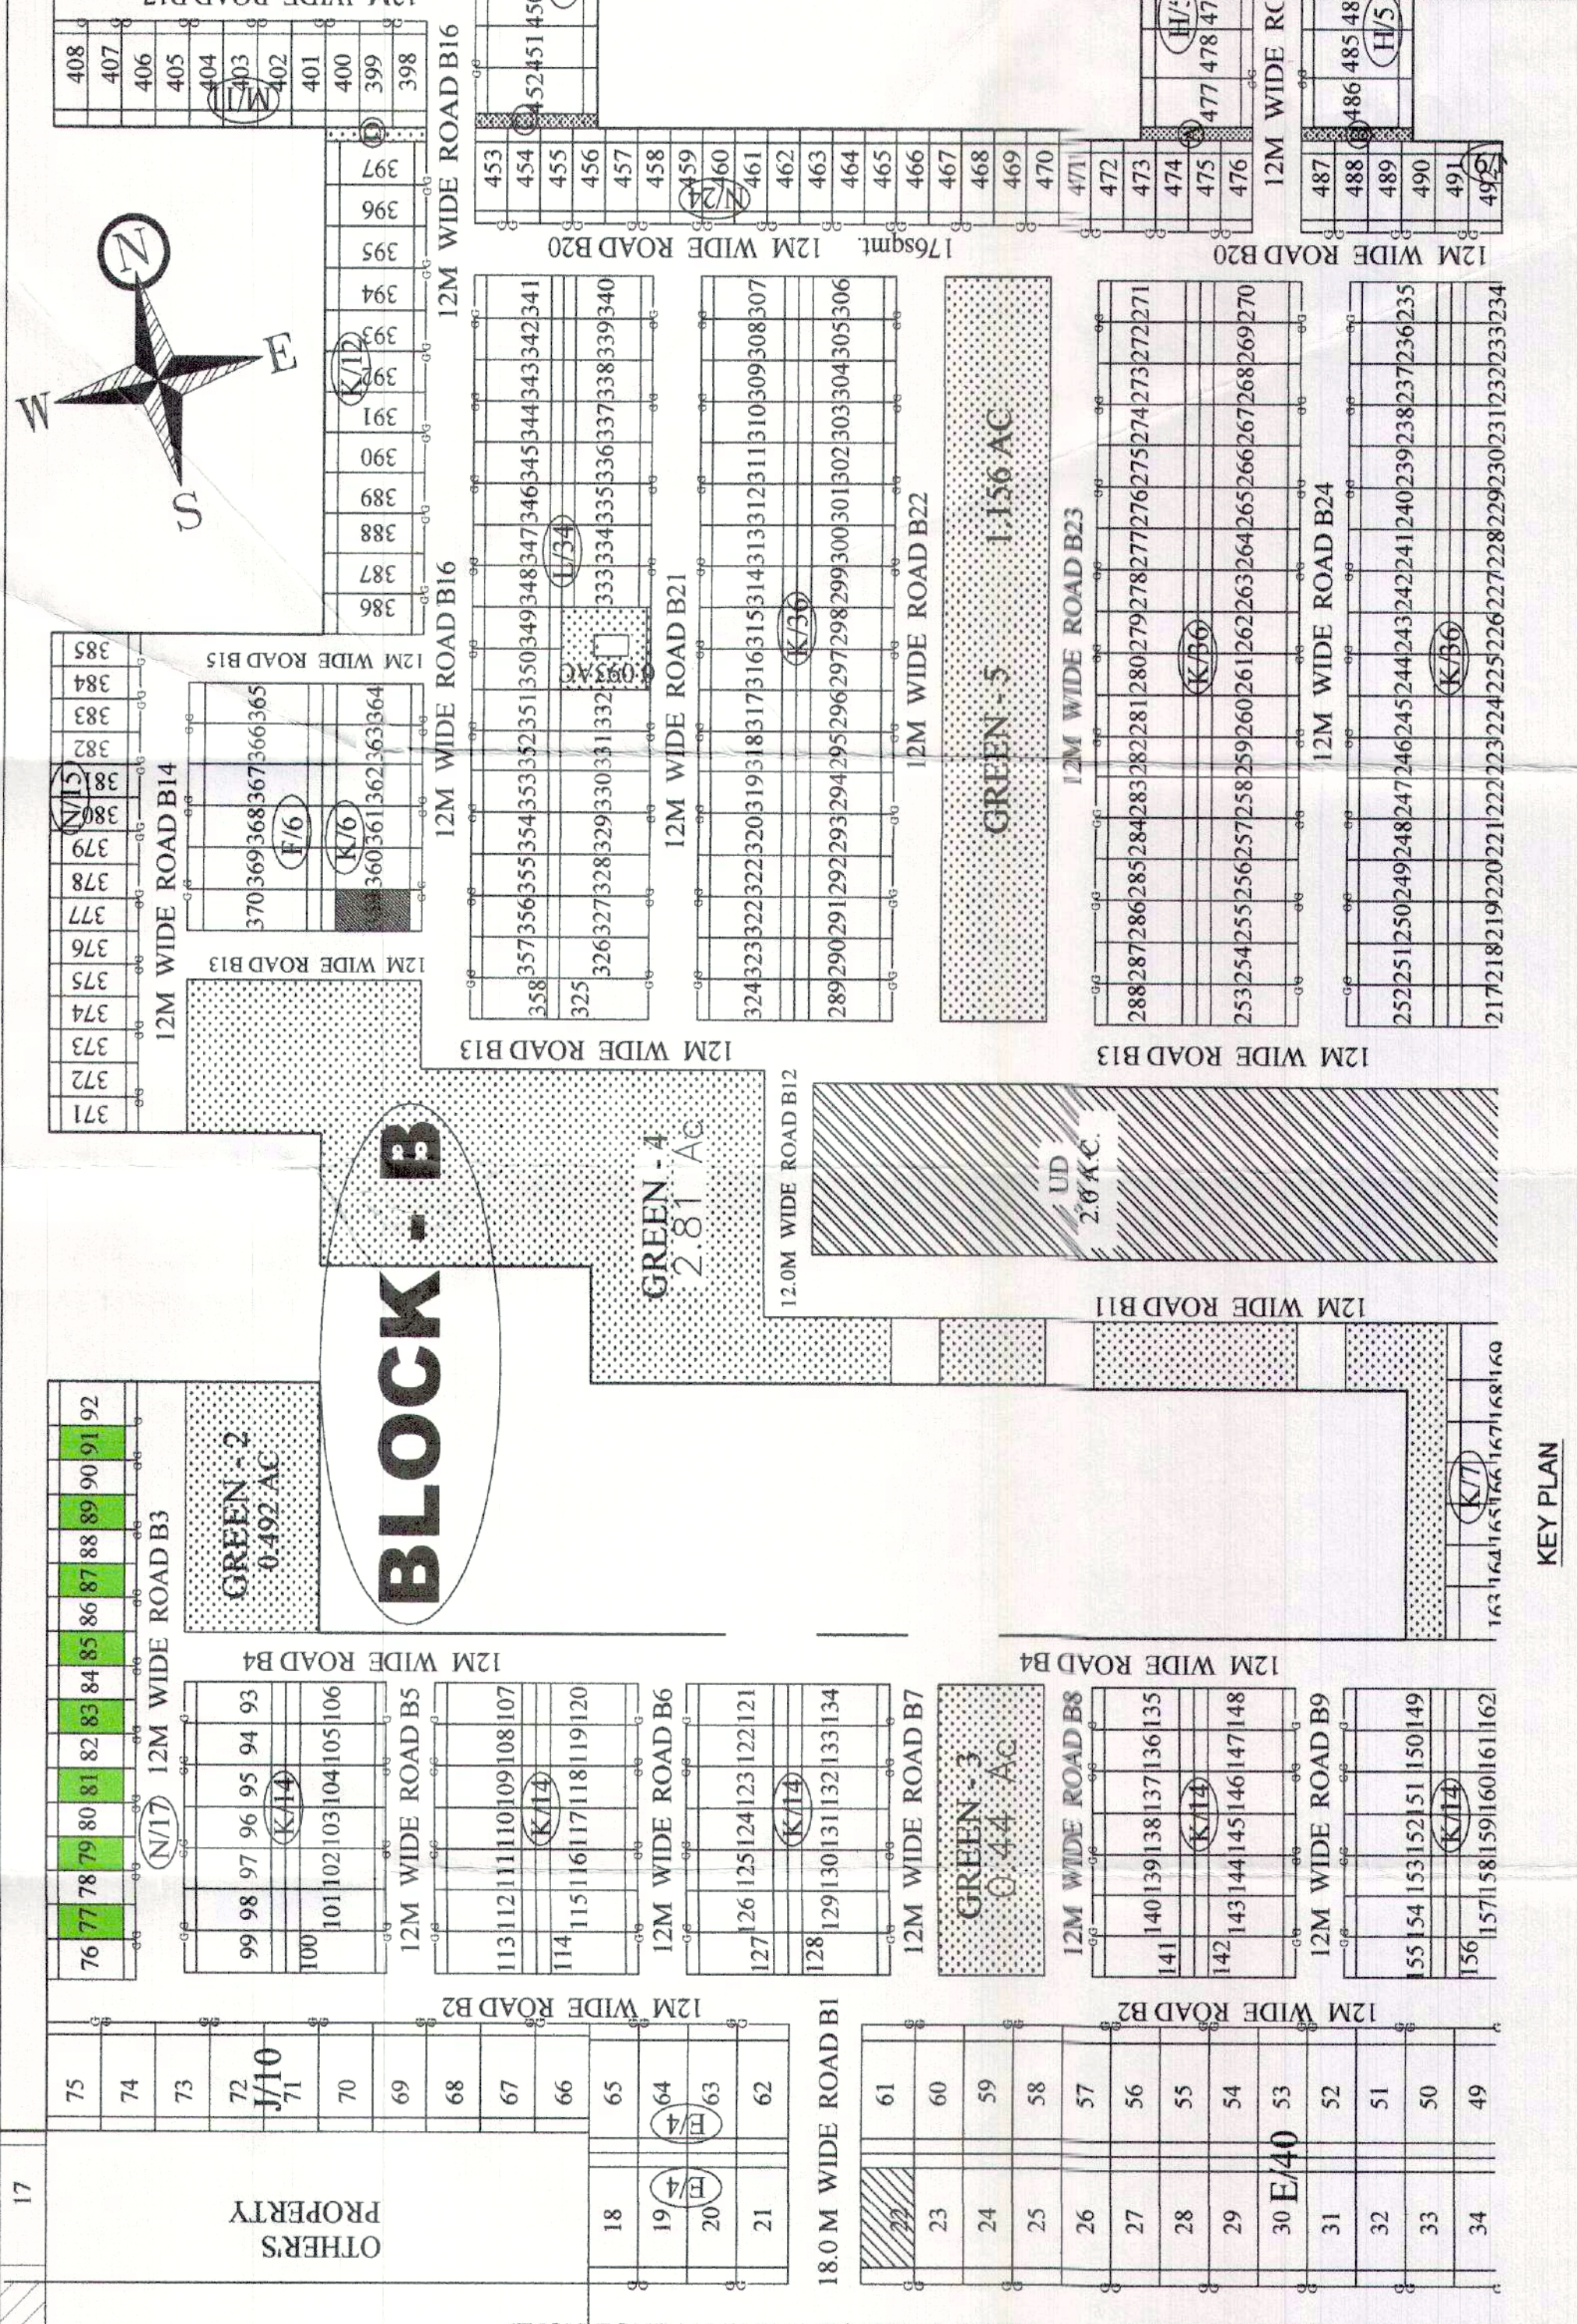
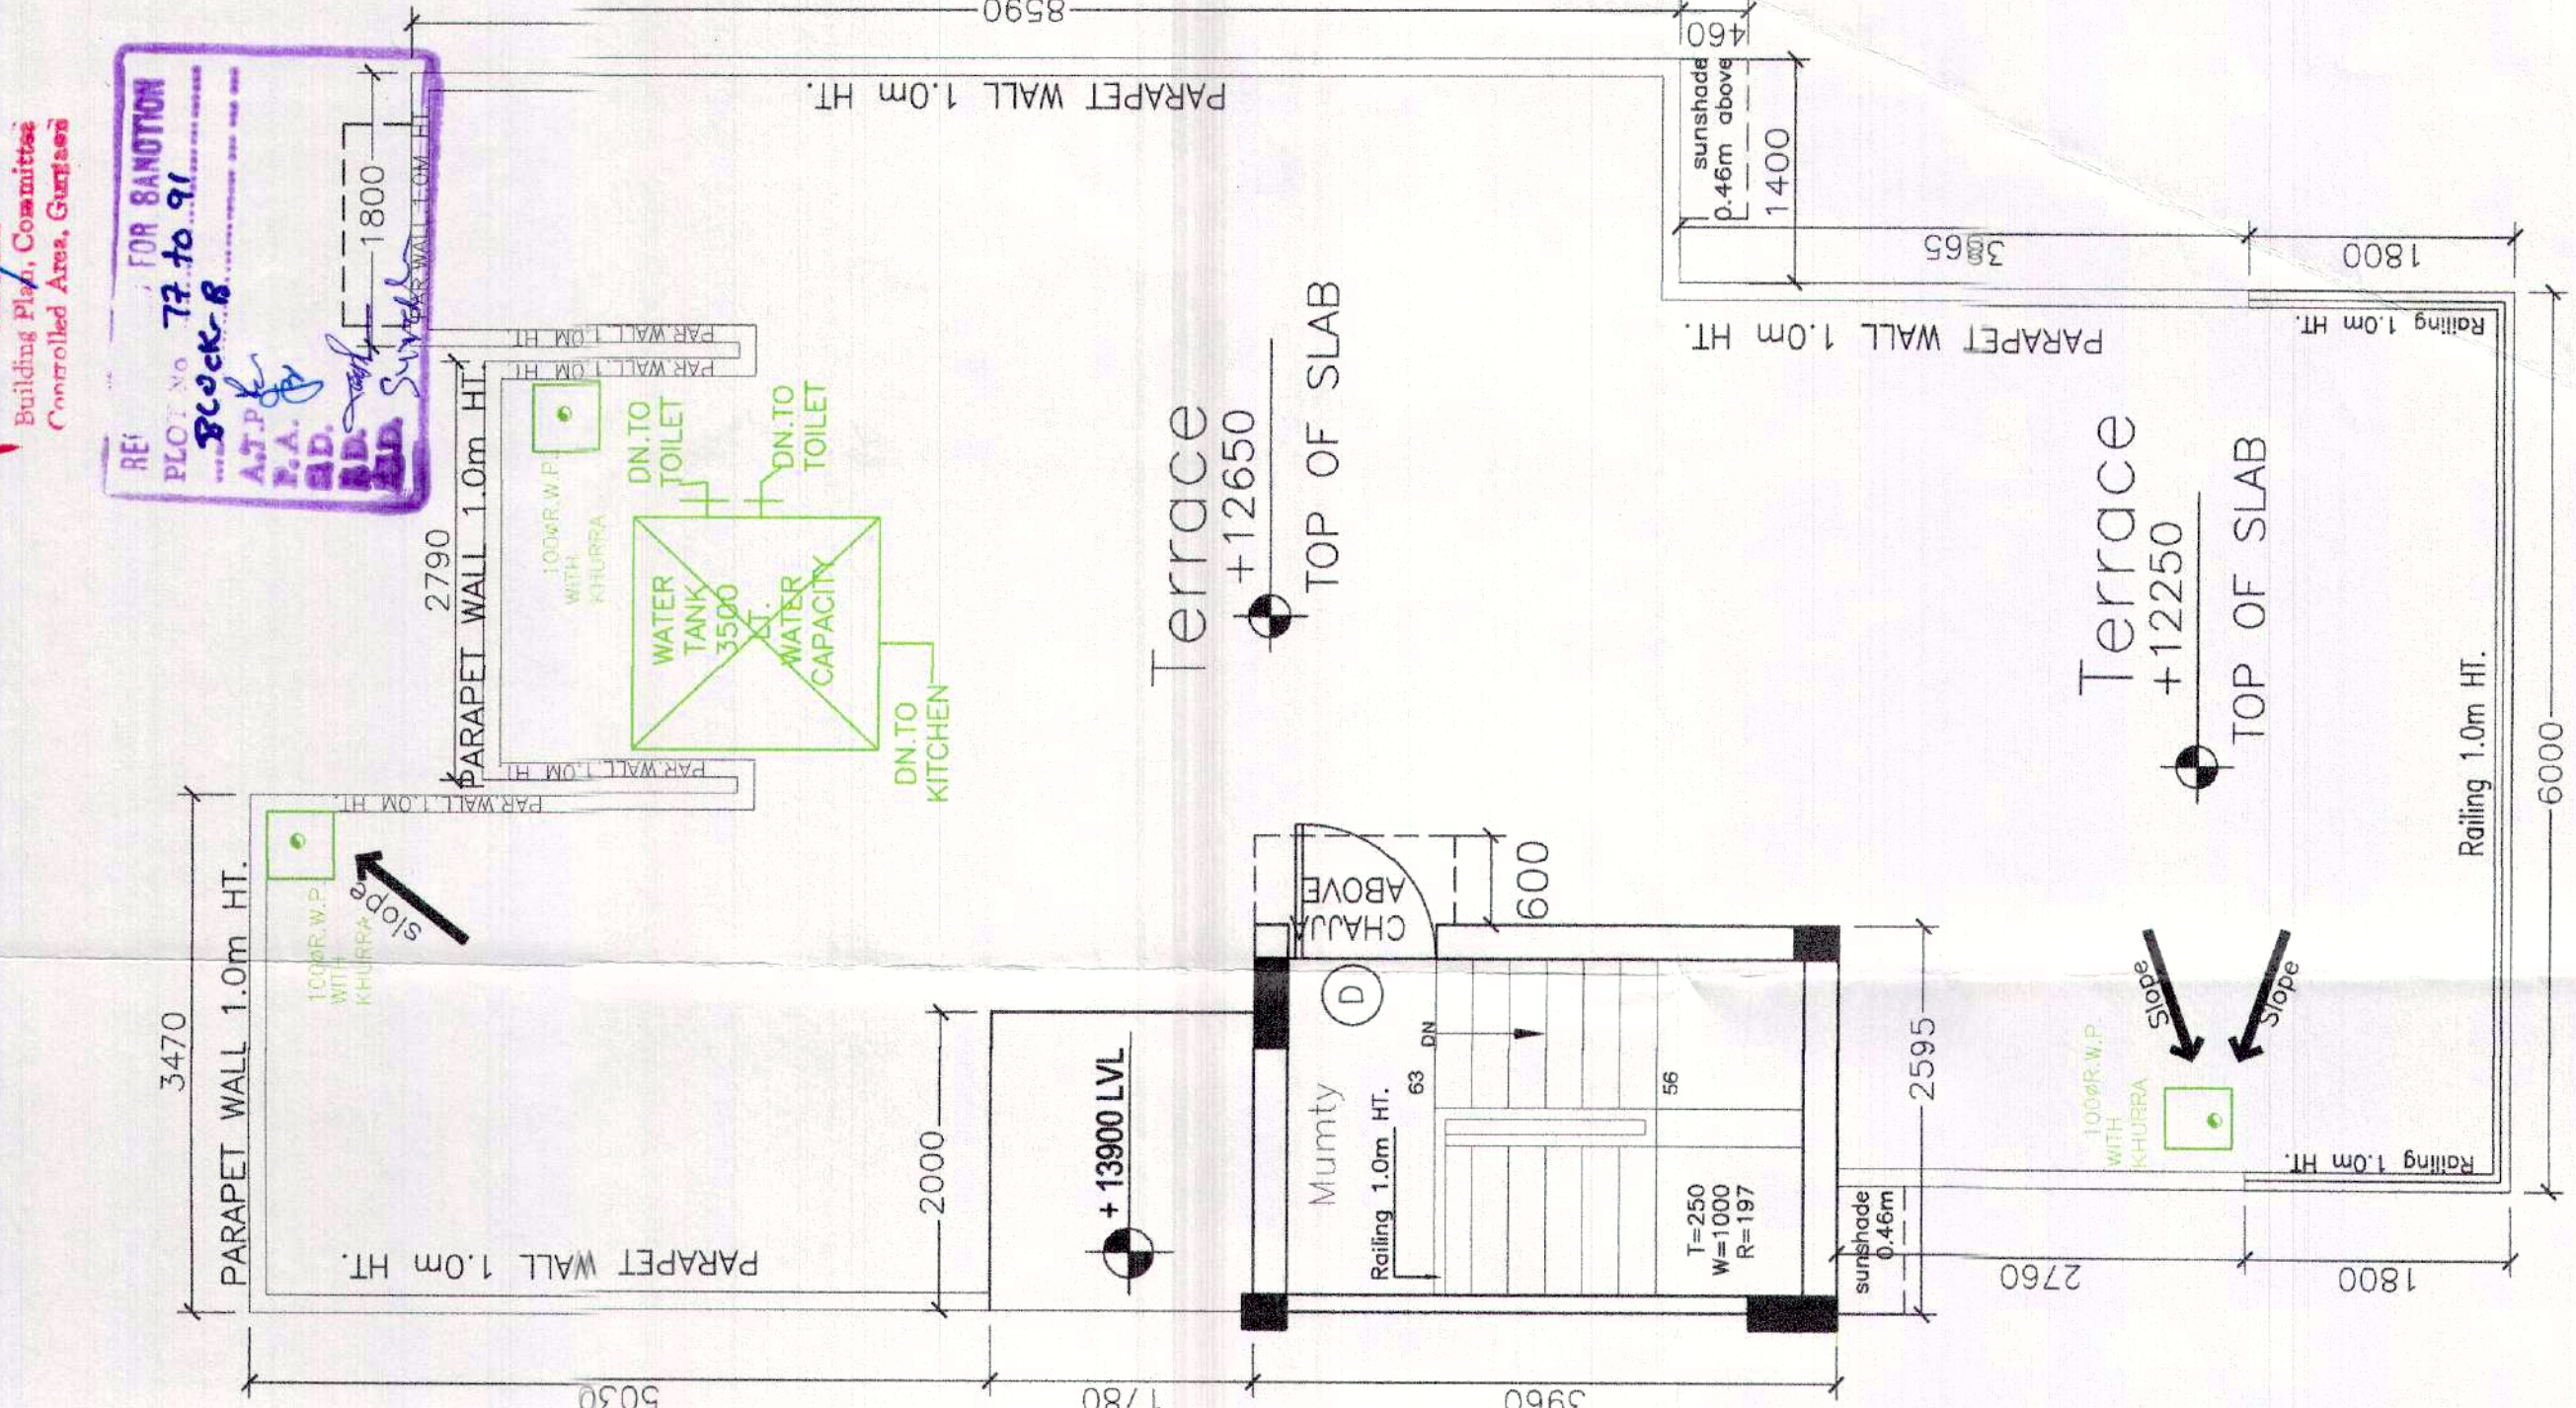
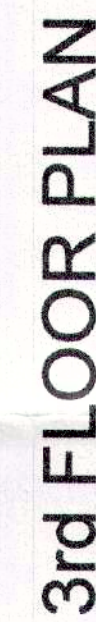
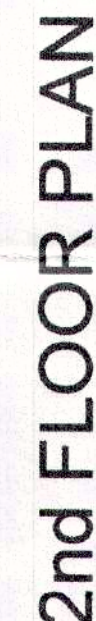
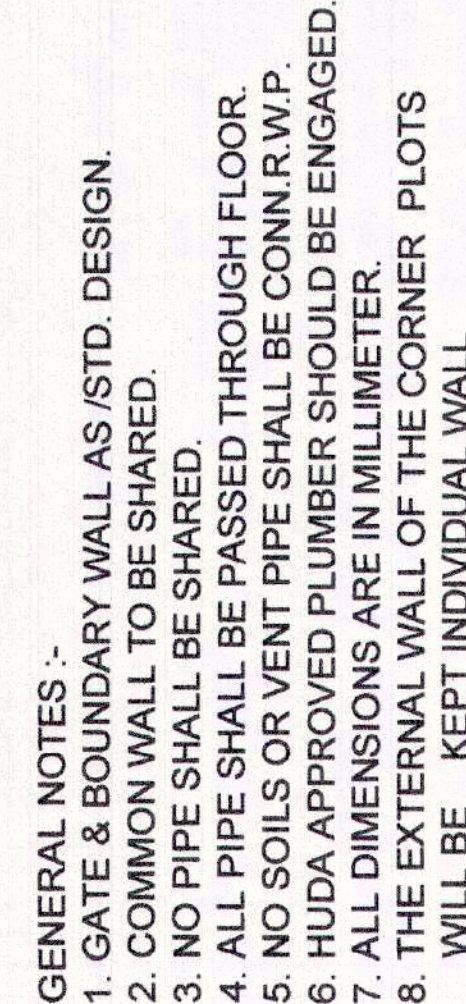
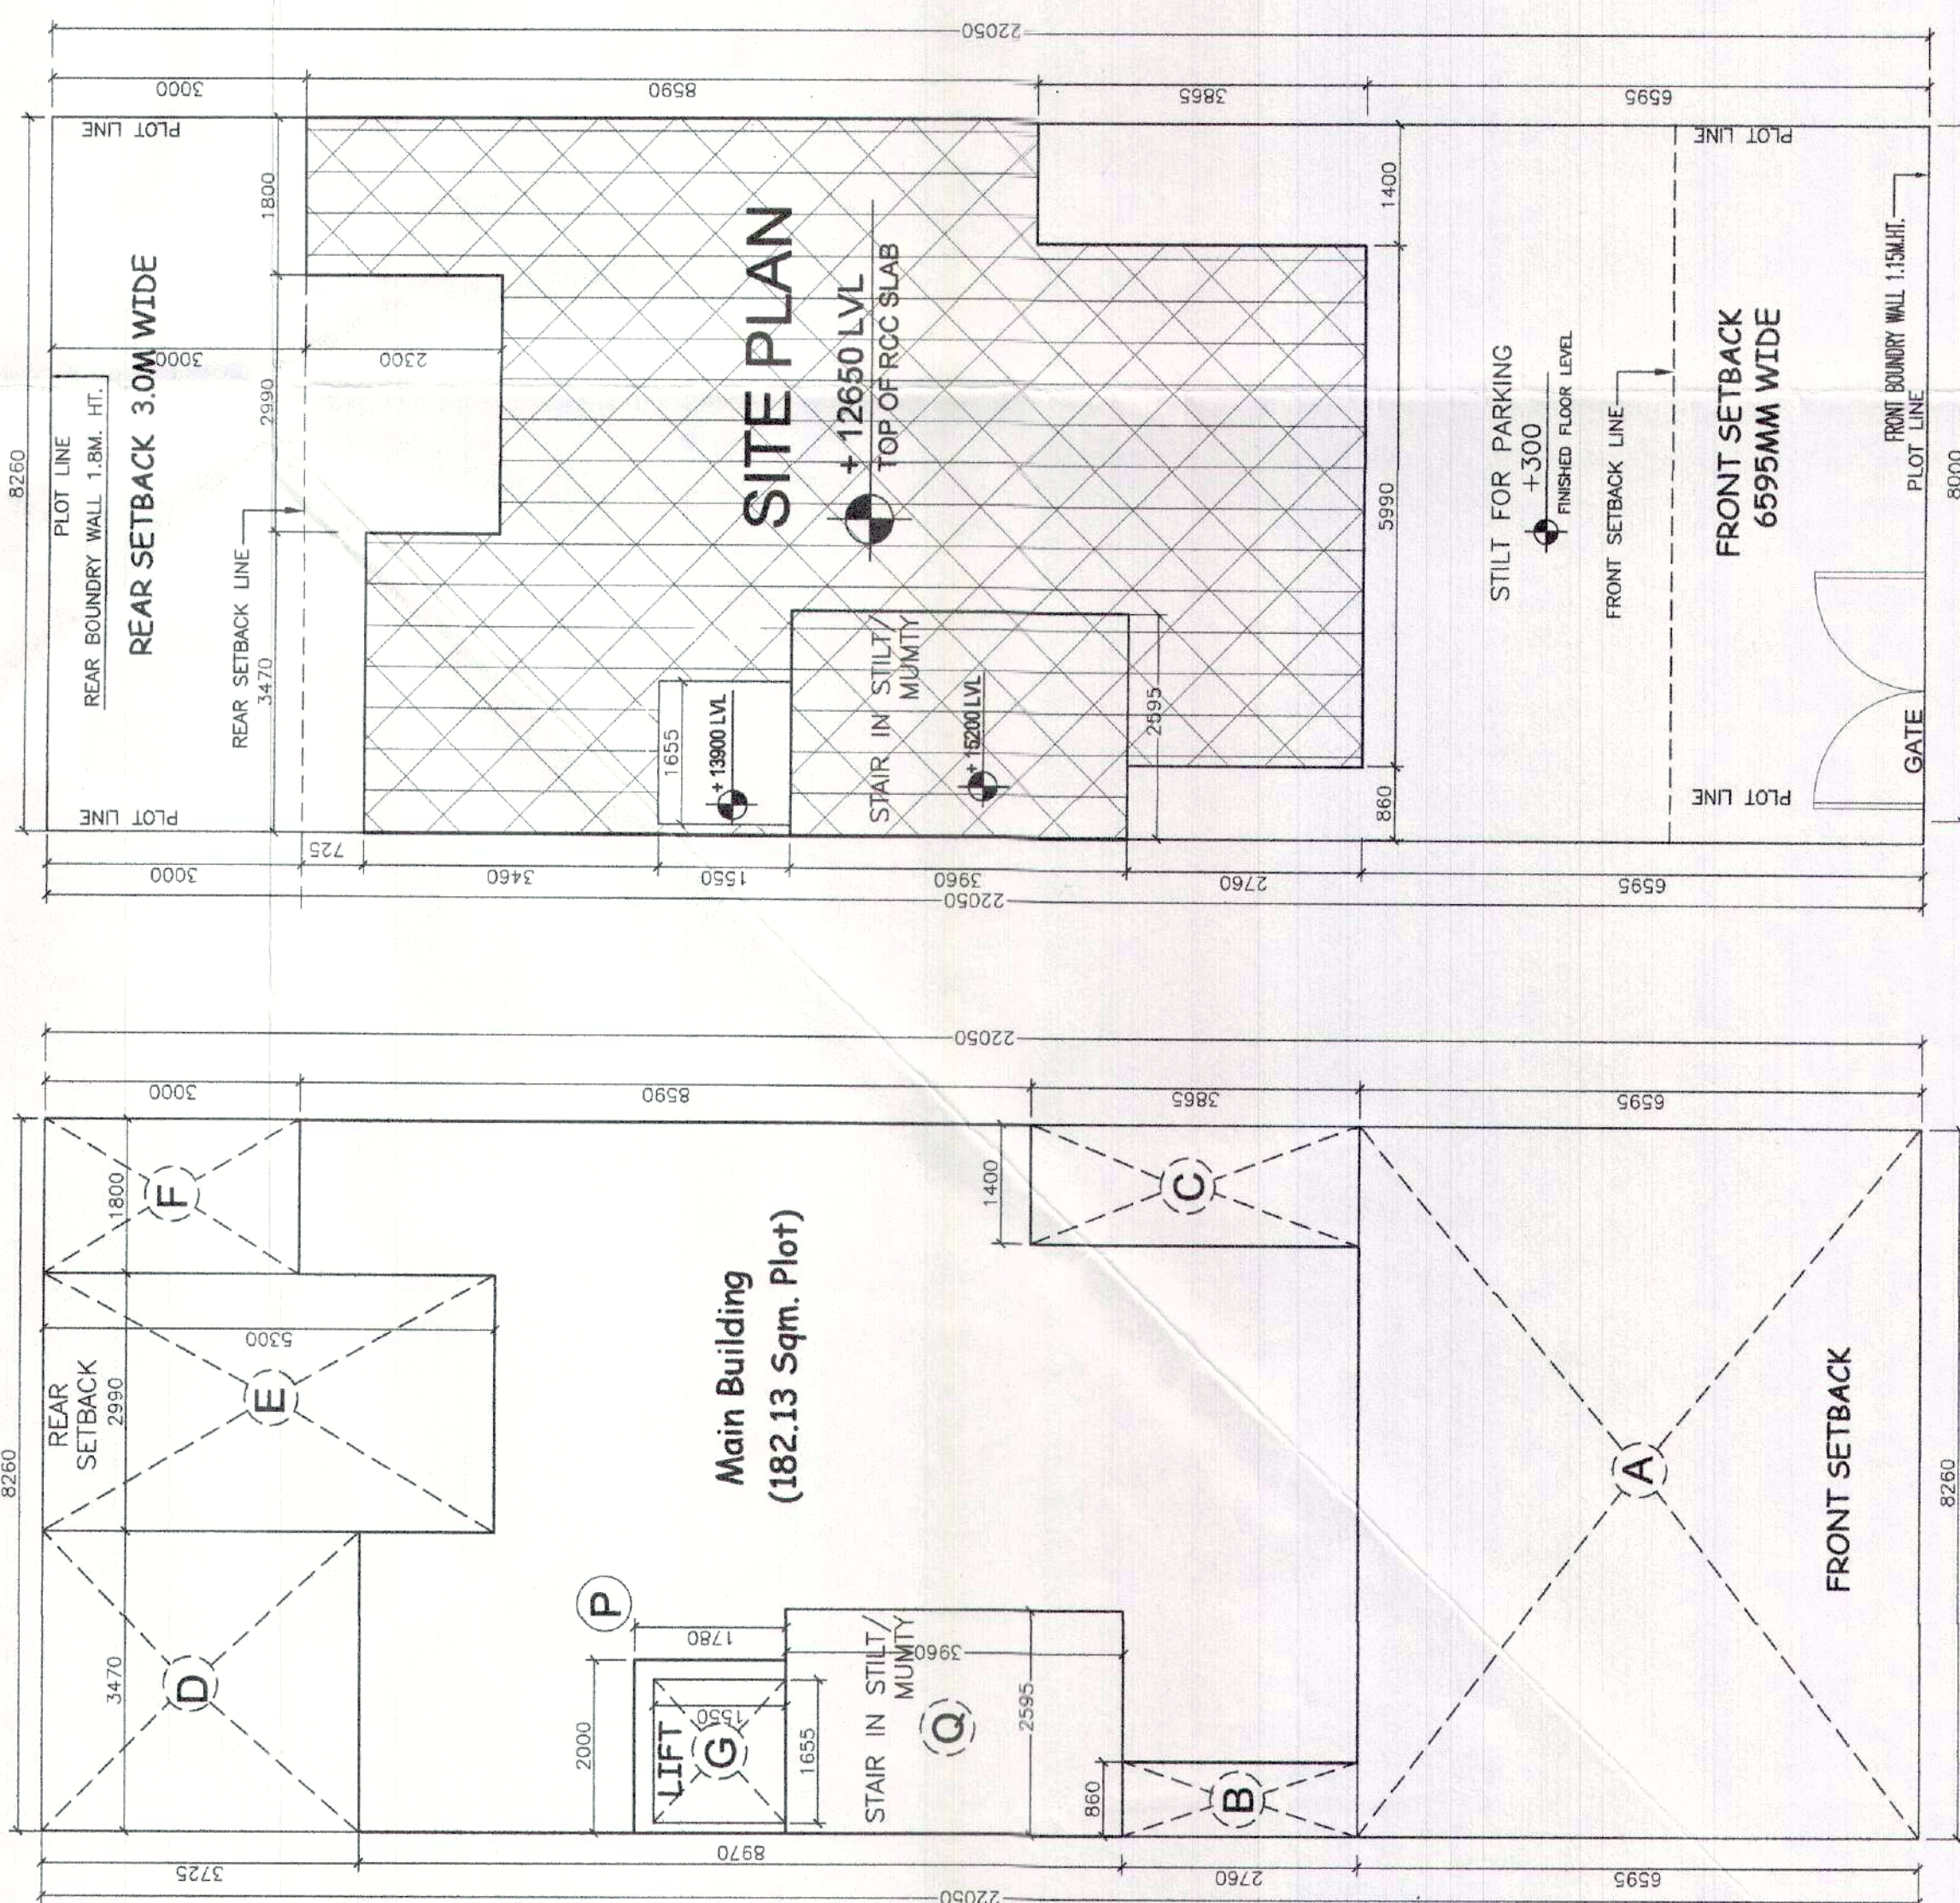


[illegible][illegible]

SCALE = 1:50