


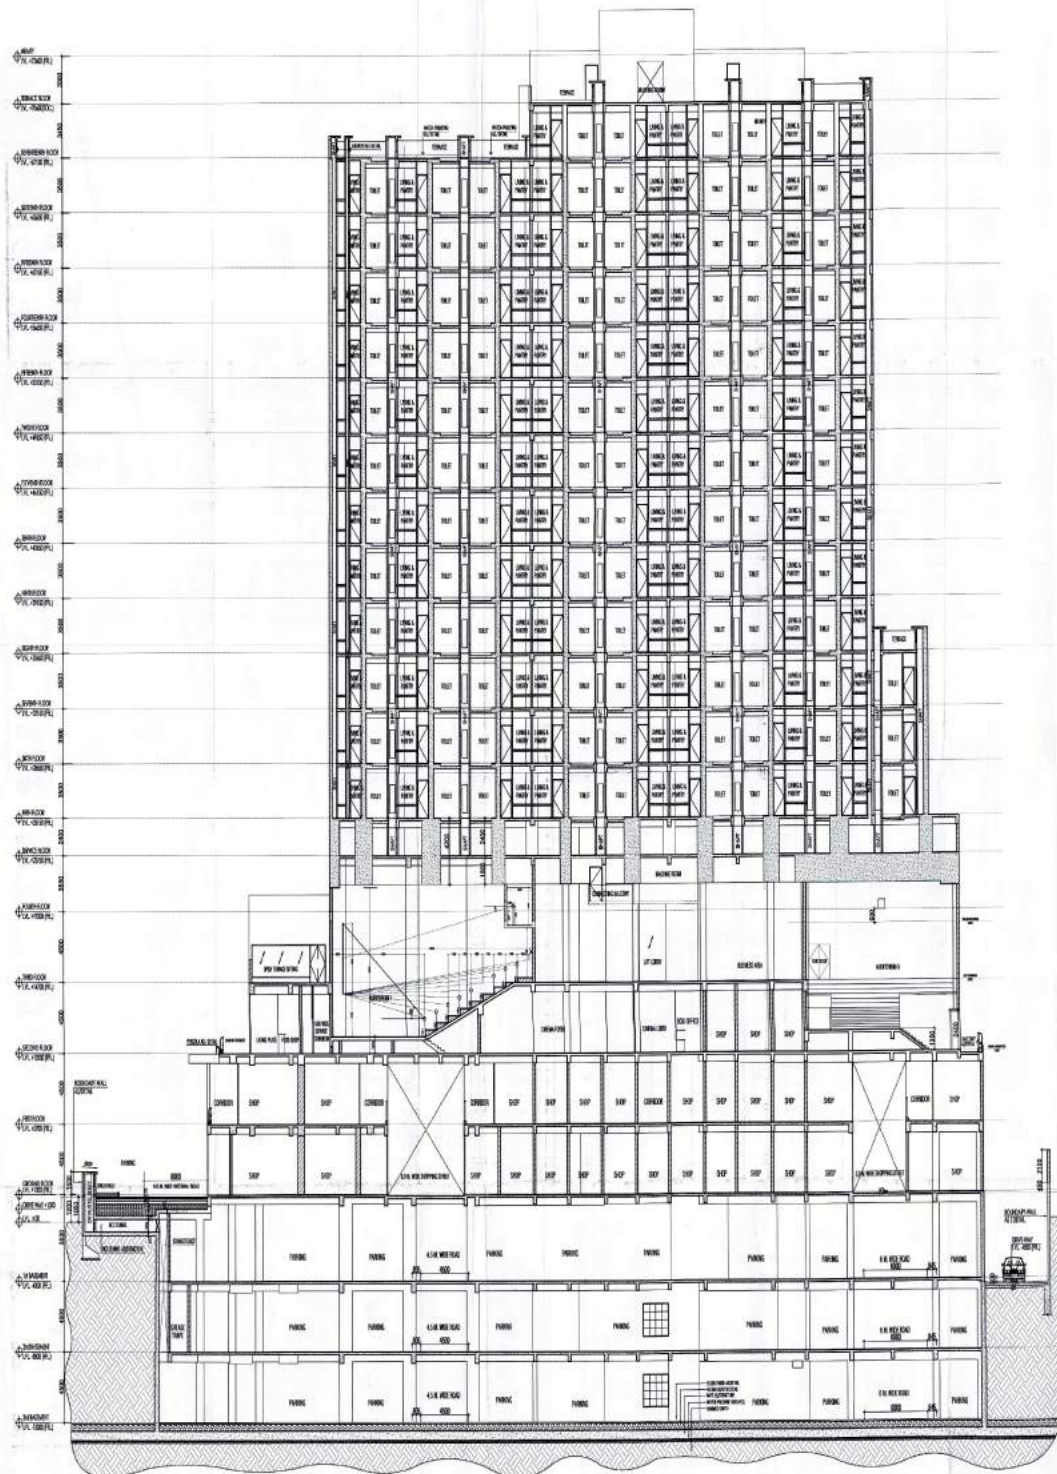

SECTION - ZZ

Architectural
Scale
1:100

FO. HQ
SFS PNL
Member BPC

(RAMANTAR BASSI)
AD

SECTION ZZ
Scale: 1:100

