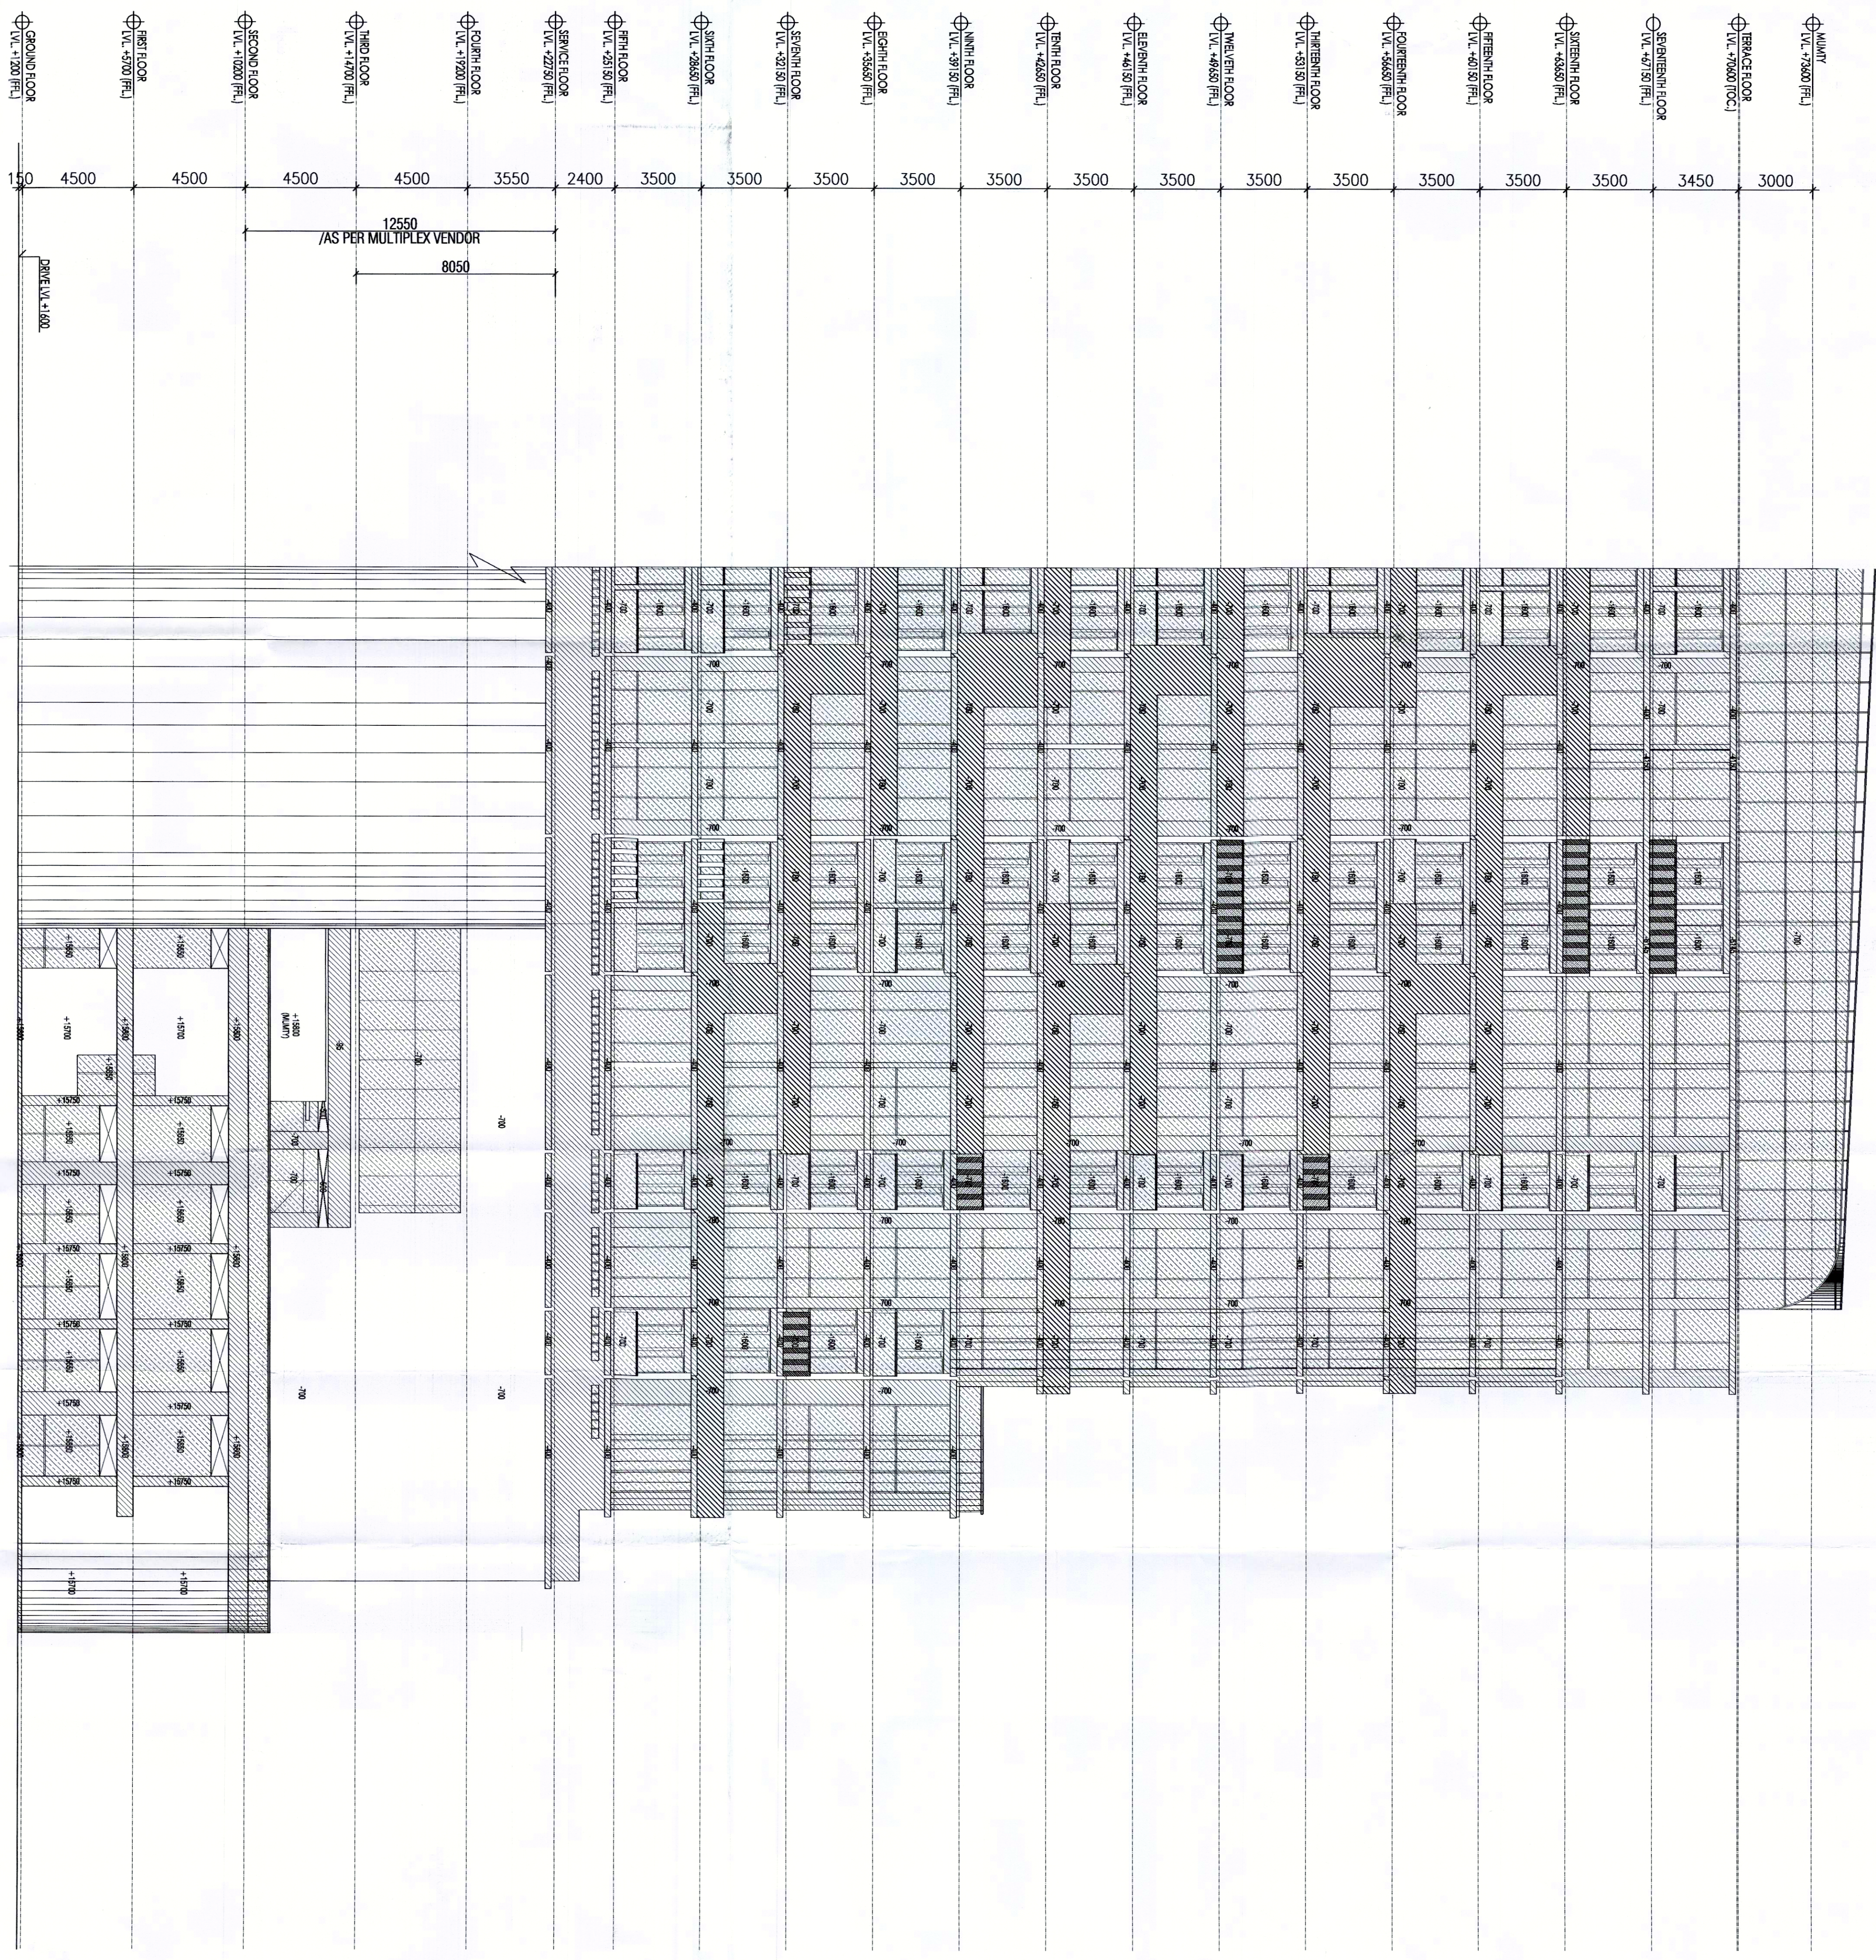


Architect (HQ)
B.R.C.

(RAM AVTAR BASSI)
A.D.

F.O. (HQ)
DFS PKL.
Member B.P.C.

[illegible]