
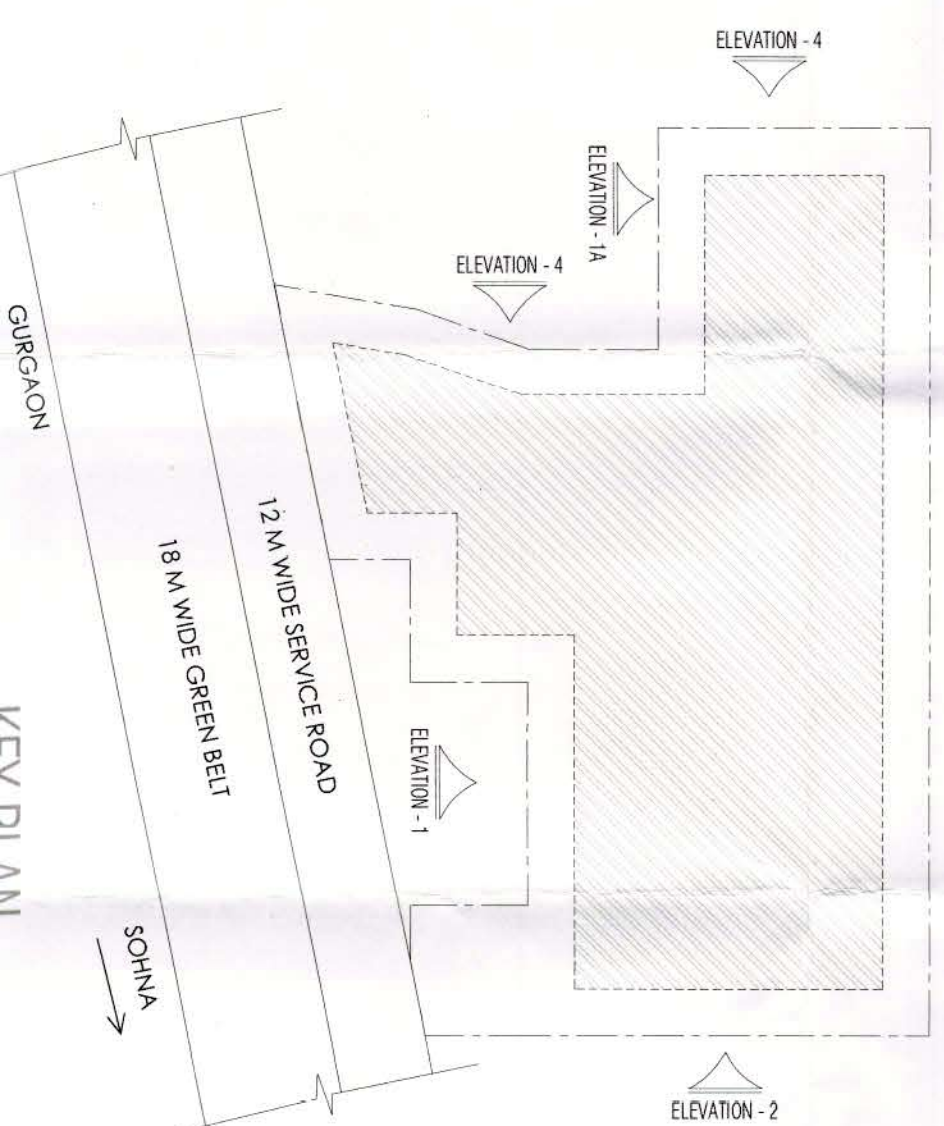


ASHOK MANAN PANDIT
REGISTERED ARCHITECT
CMB/71/445

ASHOK MANAN PANDIT
REGISTERED ARCHITECT
CMB/71/445

TERACE T.O.S. (KIOSK & RESTAURANT)
LVL + 19000
THIRD FLOOR (FOYER)
LVL + 14250
SECOND FLOOR
LVL + 9750
FIRST FLOOR
LVL + 5250
GROUND FLOOR
LVL + 750
INTERNAL ROAD LEVEL
LVL + 600
EXTERNAL ROAD LEVEL
LVL = 00

ELEVATION - 3

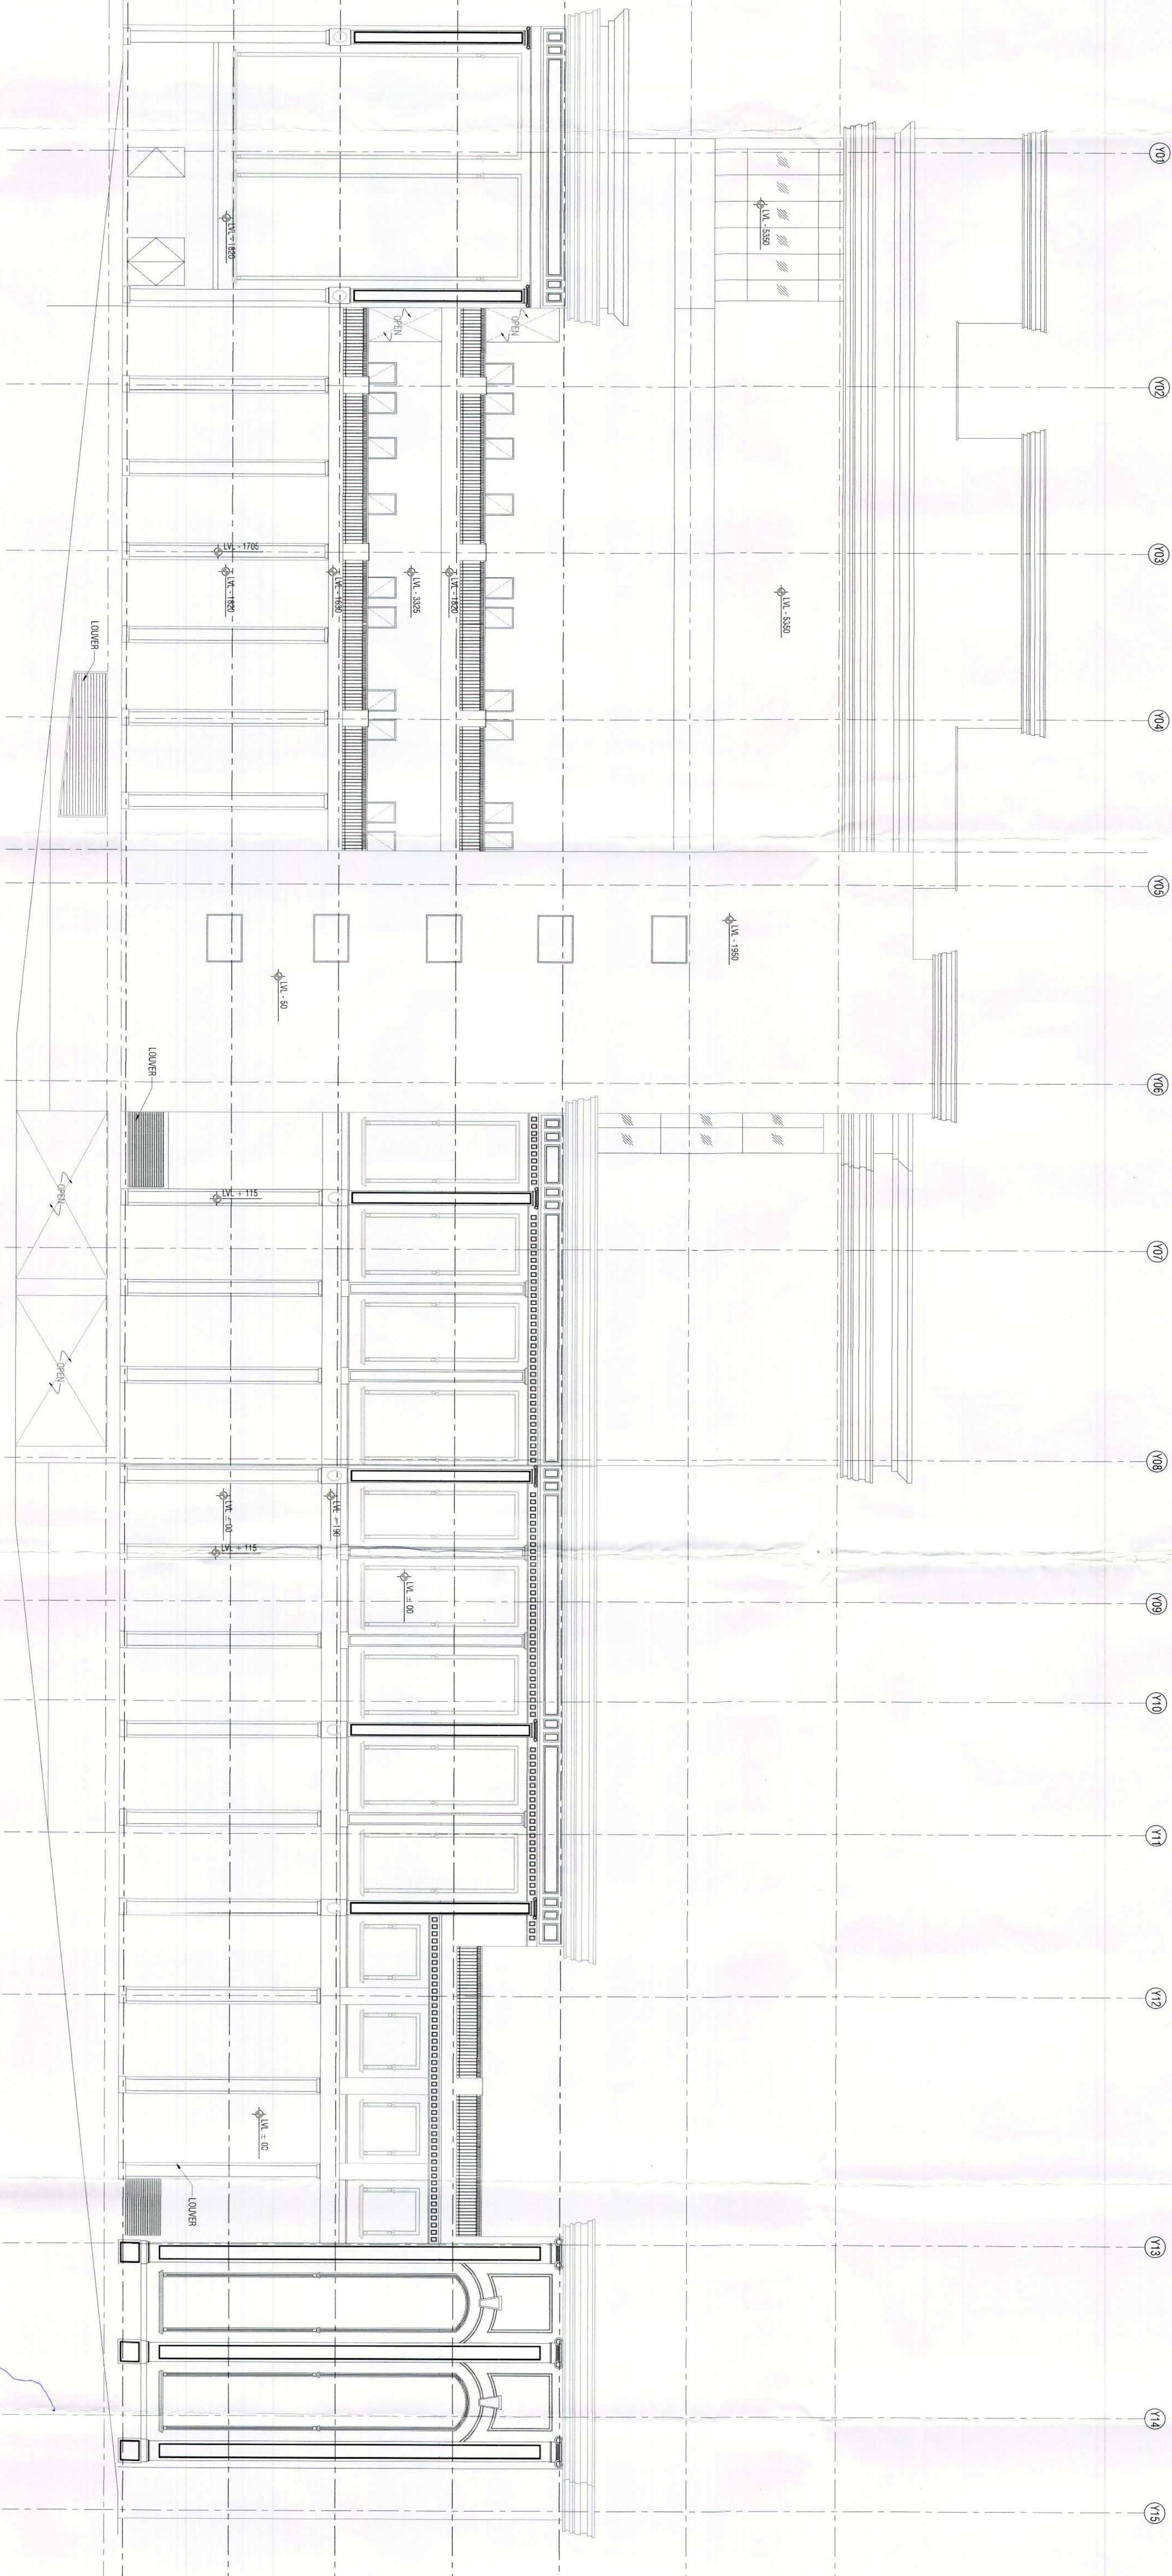

ALL COORDINATES GIVEN BY ME

CMB/71/445 LVL + 30000
BOND PAPER A400L 210x297
SERVICE 4000/2000/1500 + 2000
REGISTERED ARCHITECT
CMB/71/445

Elan Builders Pvt. Ltd.
Authorized Signatory

OWNER SIGNATURE

ARCHITECT SIGNATURE

PROJECT TITLE

REVISED BUILDING PLAN FOR COMMERCIAL COLONY MEASURING 2.00ACRES (LICENCE NO.84 OF 2012 DATED 28-08-2012) IN SECTOR- 67 GURGAON MANESAR URBAN COMPLEX BEING DEVELOPED BY ELAN BUILDCON PVT.LTD.

DWG. TITLE

ELEVATIONS - 03

DATE SCALE DWG. NO.