


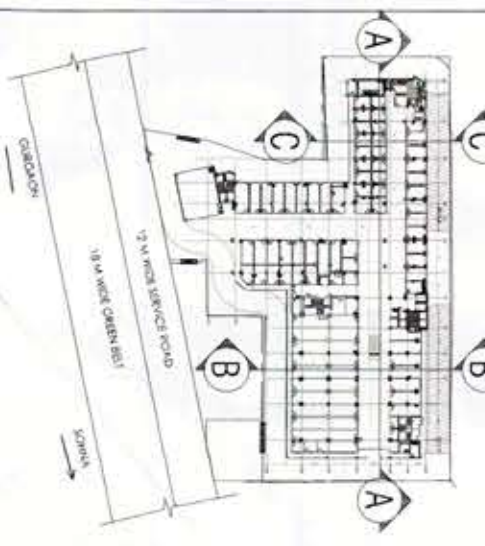

For Eilat Exhibition Private Limited
Nishit
Authorized Signatory
OWNER SIGNATURE

CHOK NARAYAN PANDIT
CHOK NARAYAN PANDIT
CNS/110461

ARCHITECT SIGNATURE

REVISED BUILDING PLAN FOR COMMERCIAL COLONY MEASURING 2.00A CRES (LICENCE NO.84 OF 2012 DATED 28-08-2012) IN SECTOR-67,GURGAON MANESAR URBAN COMPLEX BEING DEVELOPED BY ELAN BUILDCON PVT.LTD.

SECTION AA, BB & CC

DATE	SCALE	DWG. NO.
10-07-19	1:200	SUM-15

DRAWN BY


NORTH




A simple compass rose with four points labeled N (North), S (South), E (East), and W (West). The rose is centered on a horizontal line that extends to the left and right, and a vertical line that extends upwards and downwards. The labels are placed at the ends of these lines: N at the top, S at the bottom, E on the right, and W on the left.

ACPL ISO 9001:2015
Architecture
Management
Planning
ACPL DesignLtd
a-102 South Pioneer -1, 40111, 282725
New Delhi 110048 India
www.acplinfo.com +91 11 24645099
E: info@acplinfo.com +91 11 24645099

SECTION-BB'

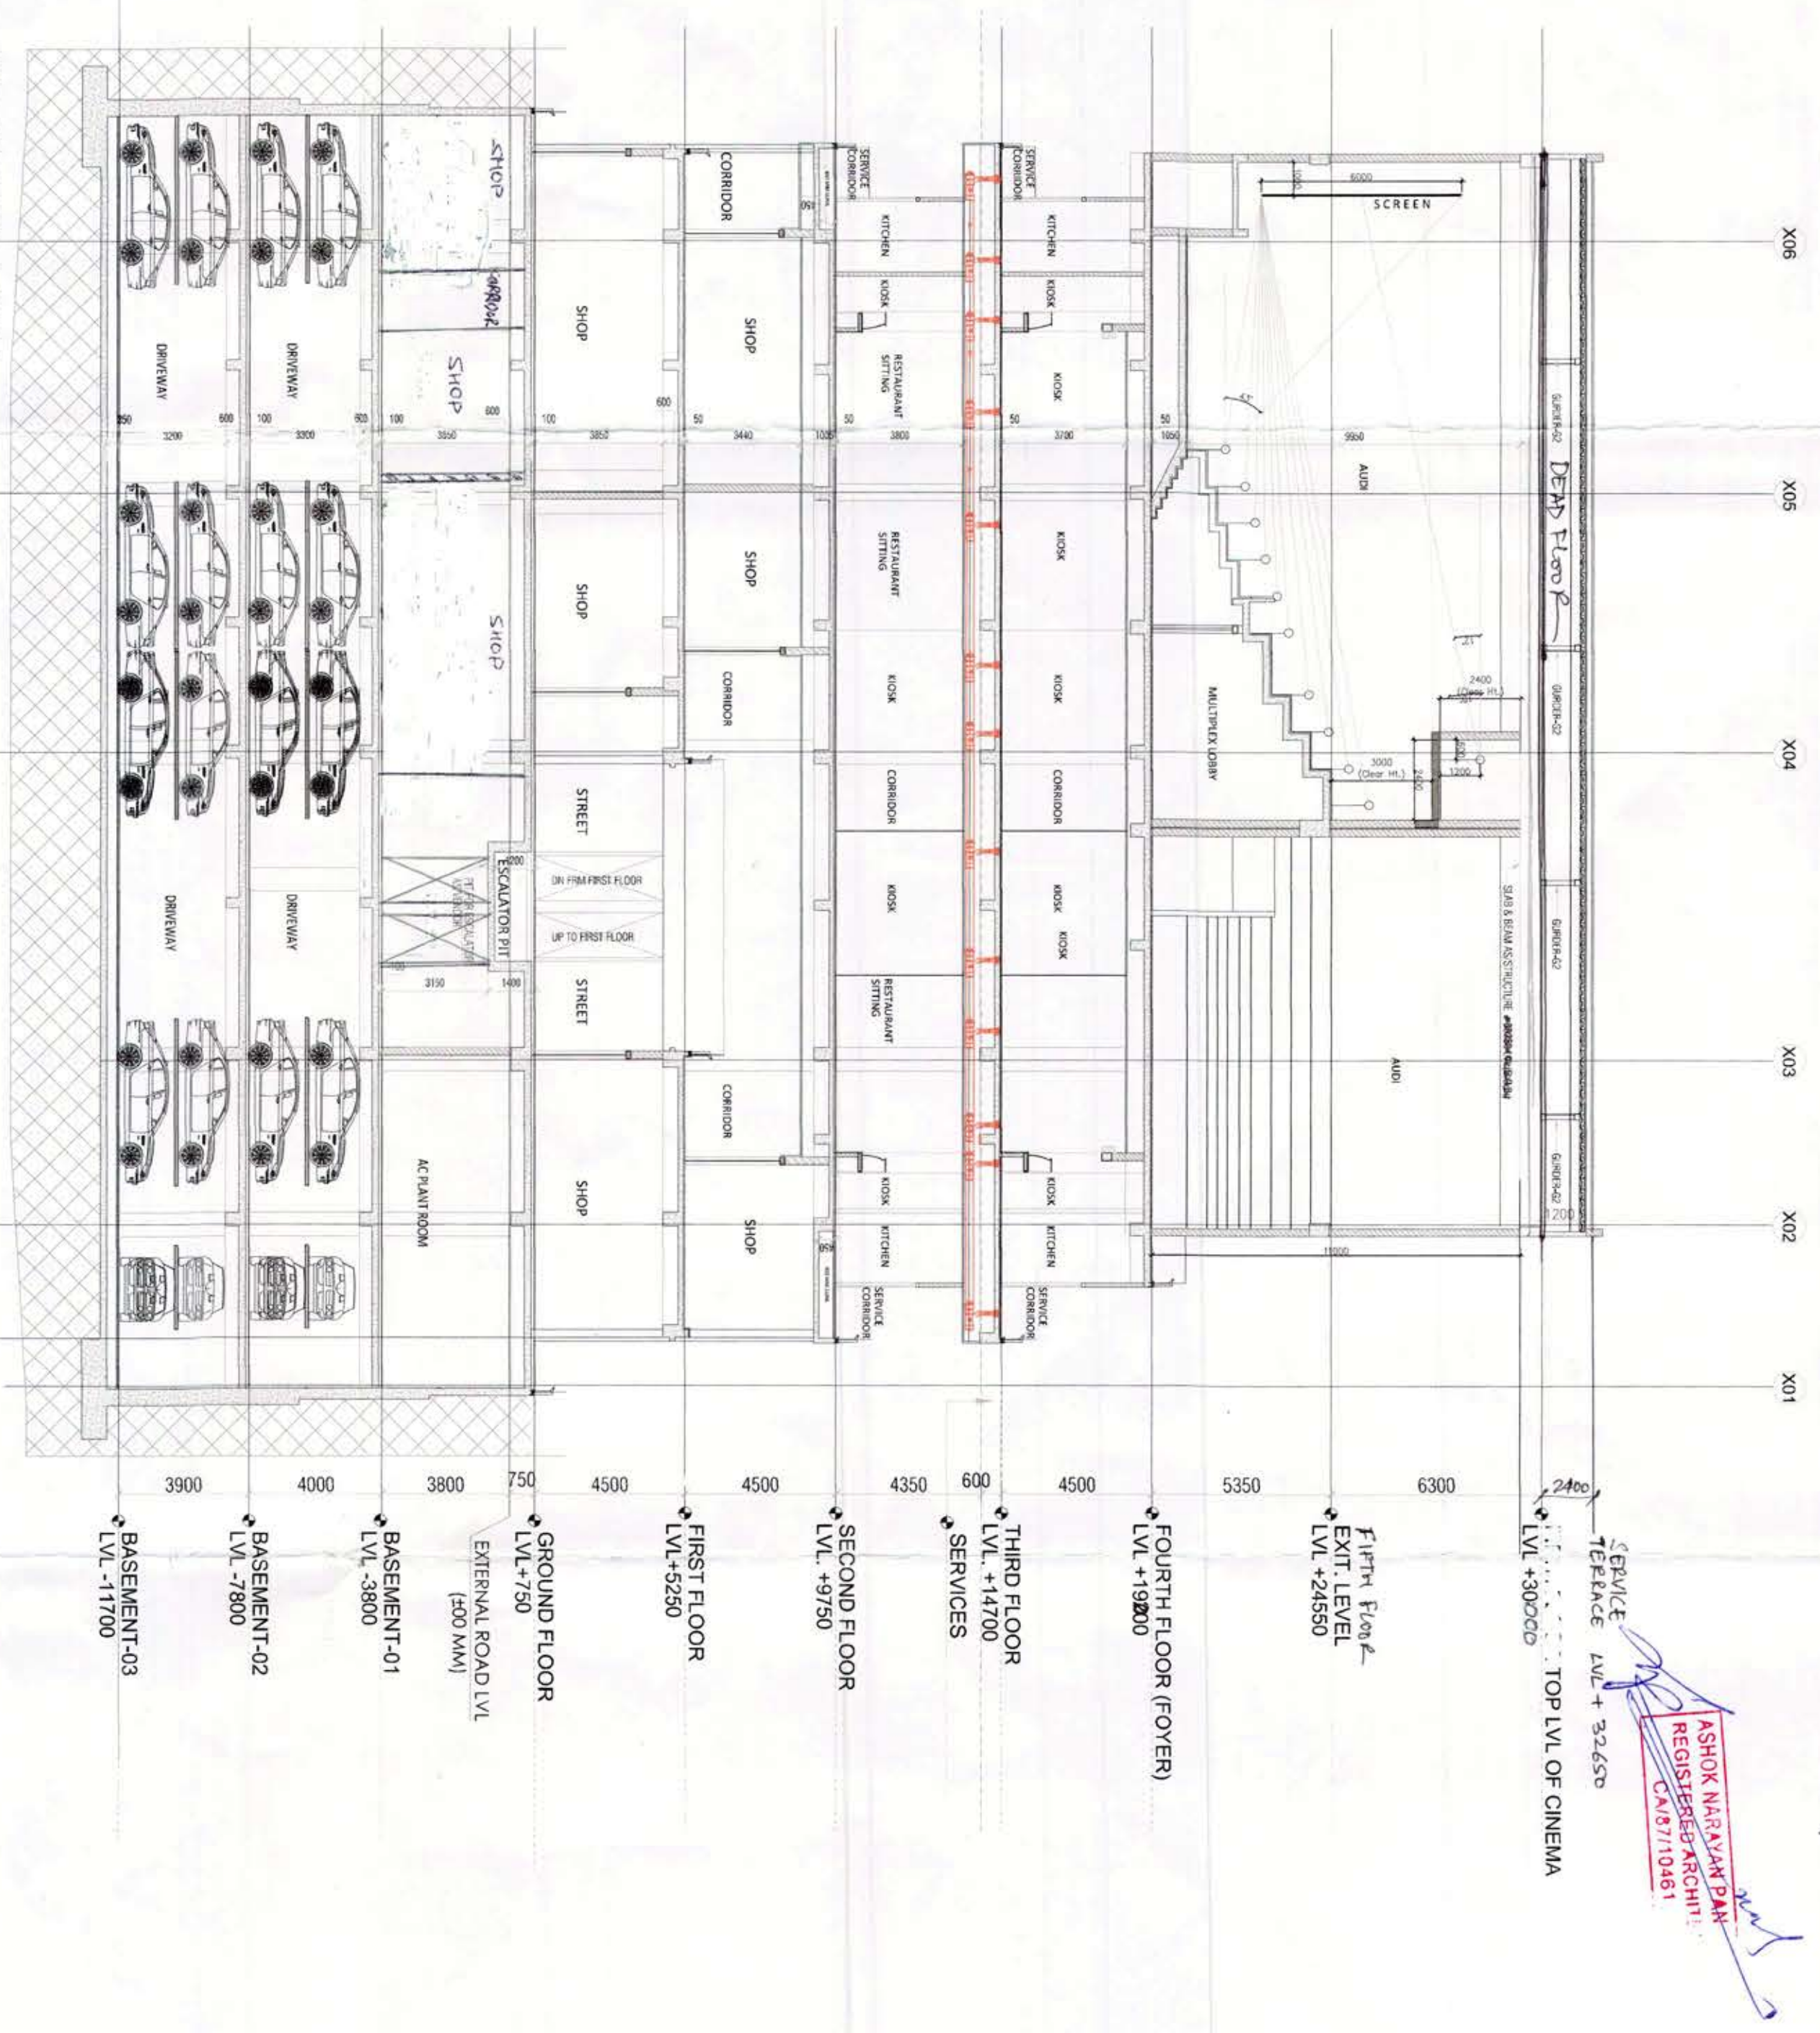

SECTION-CC'

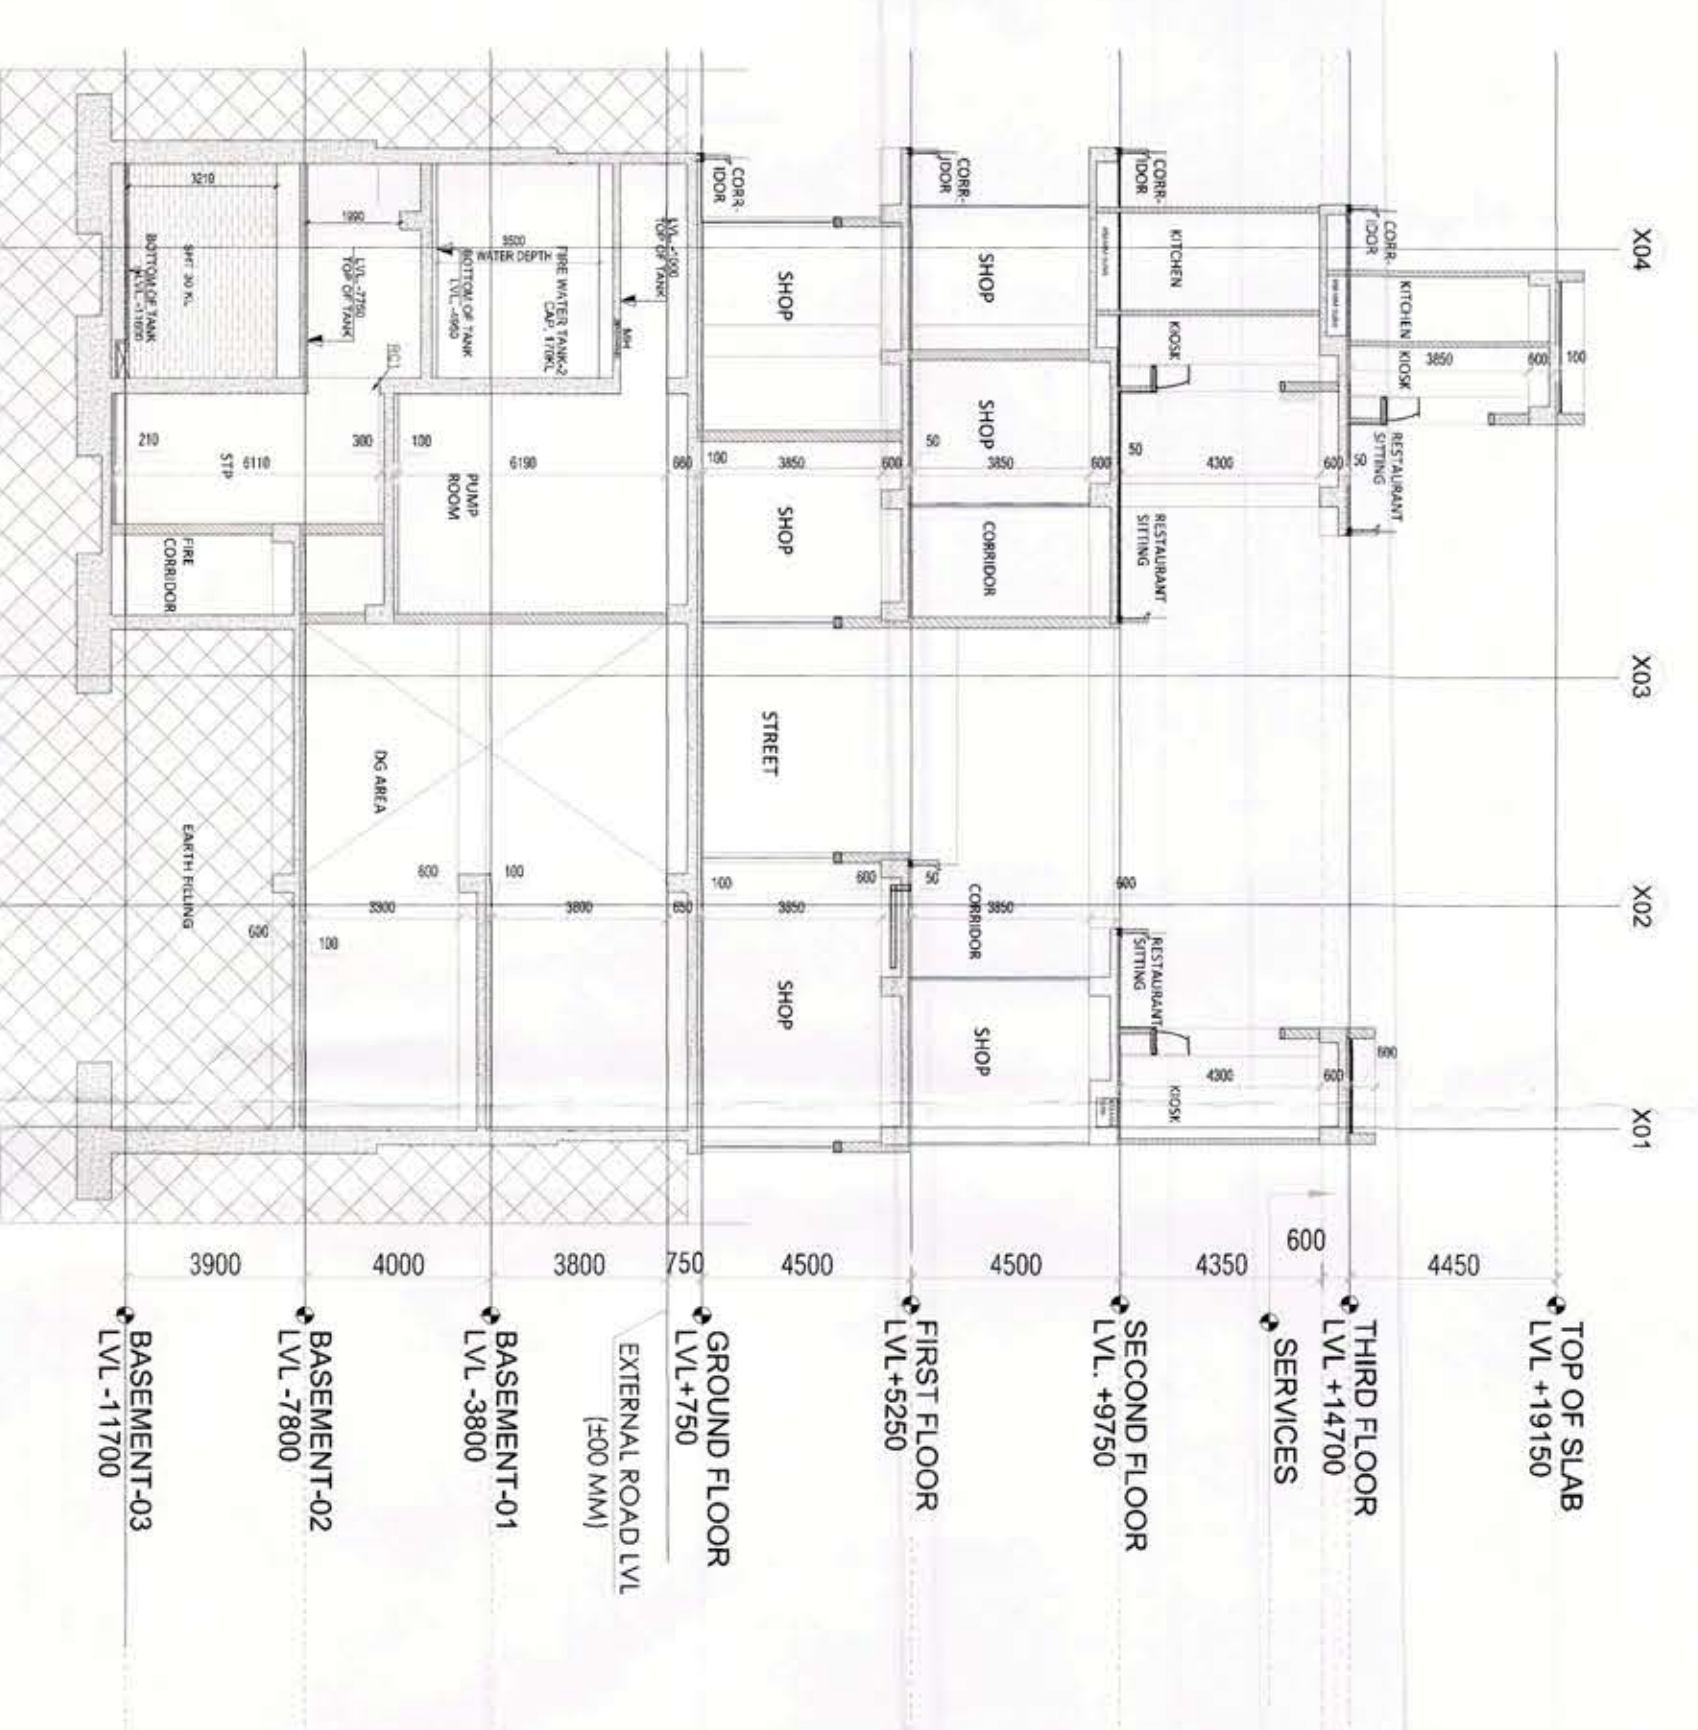

SECTION-AA'

