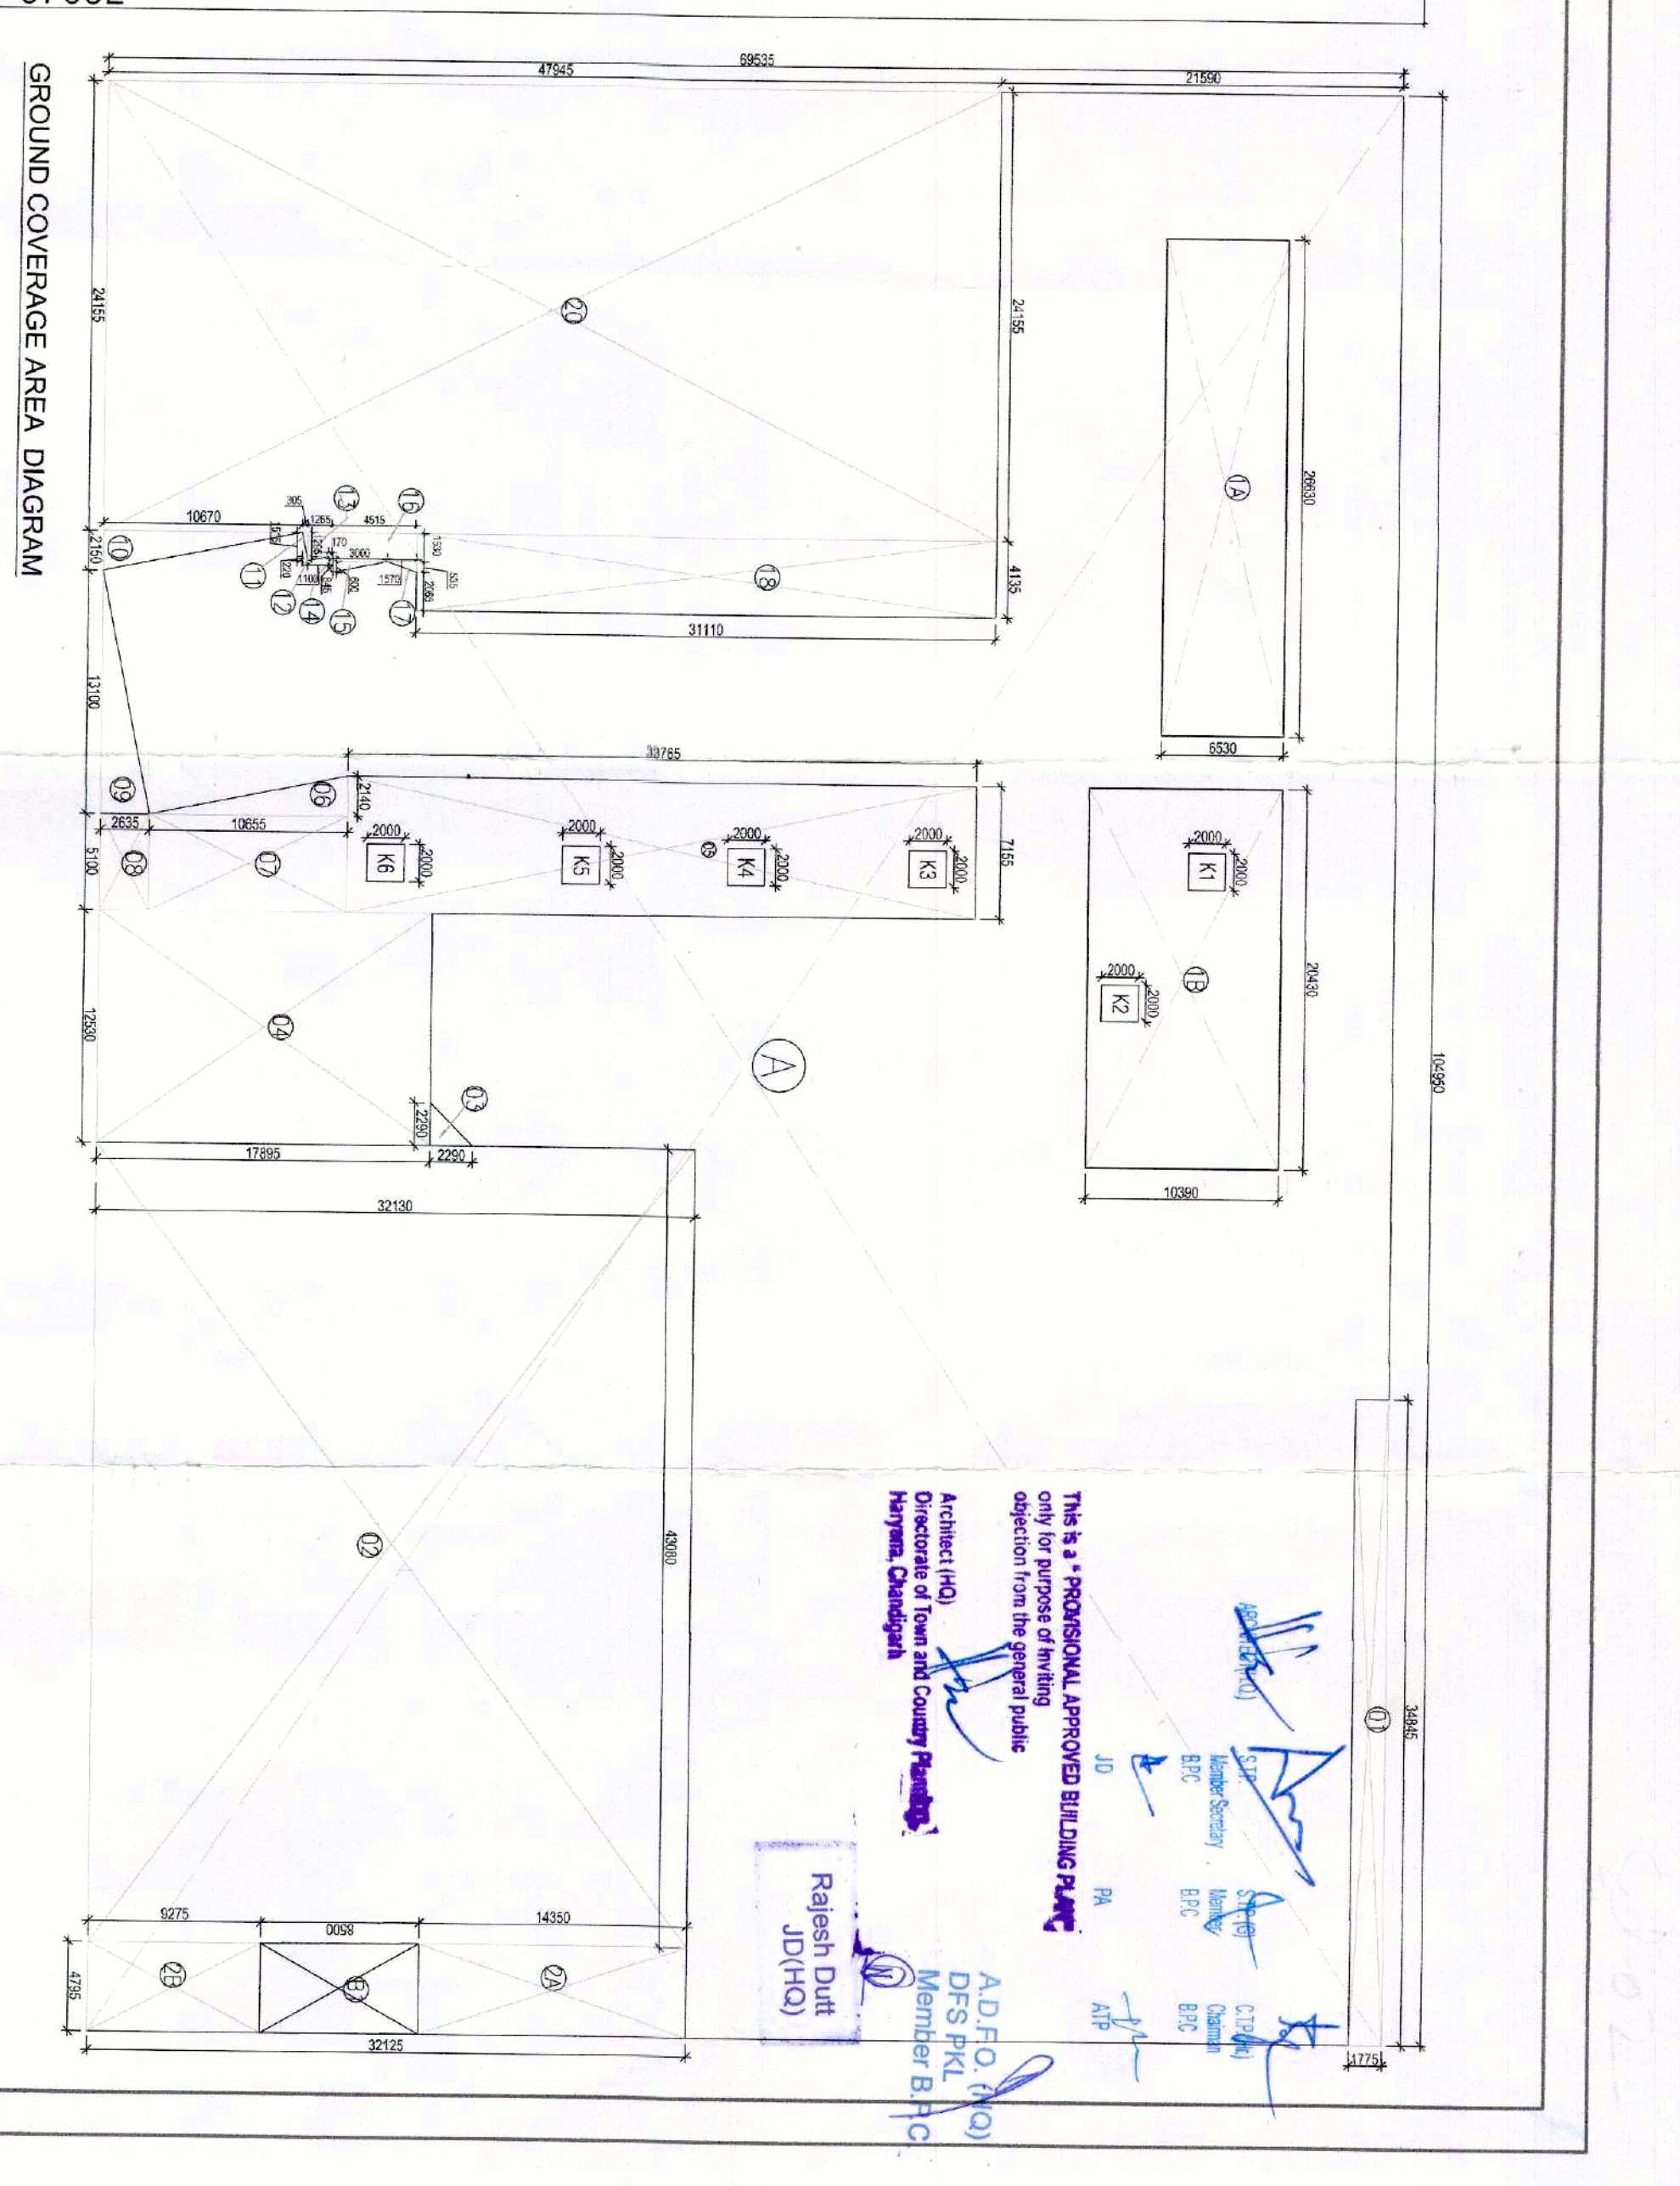
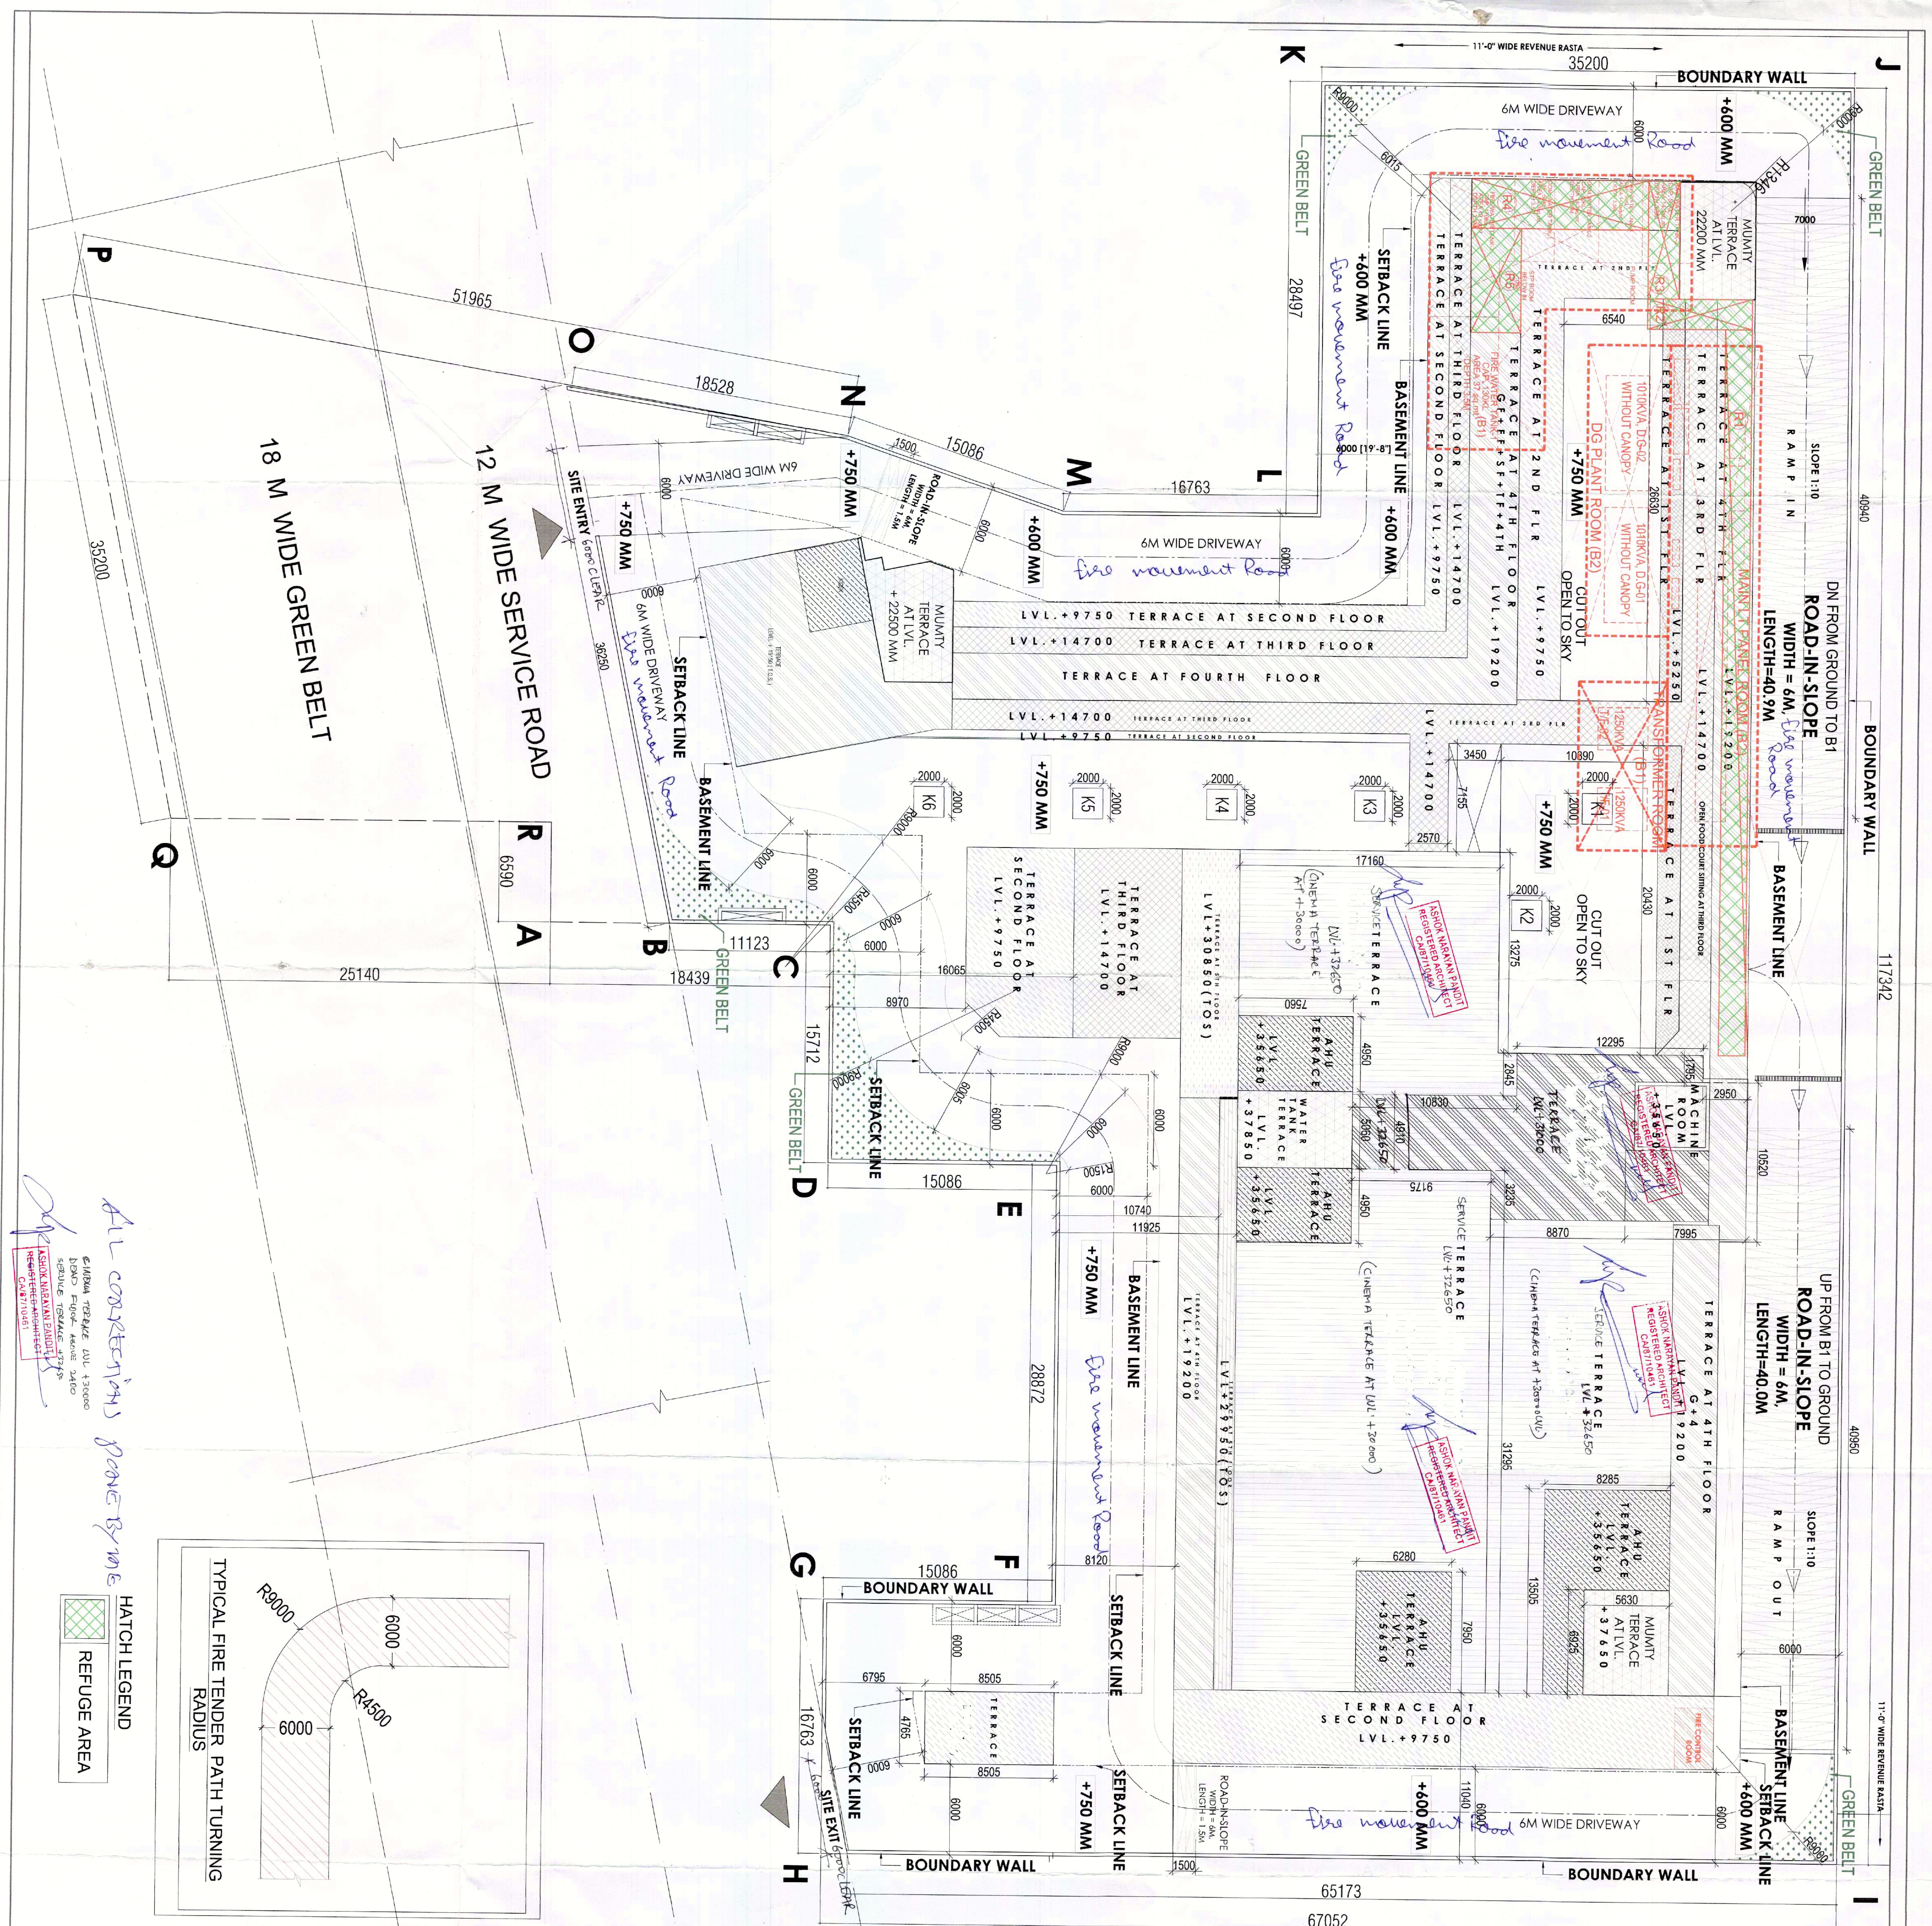
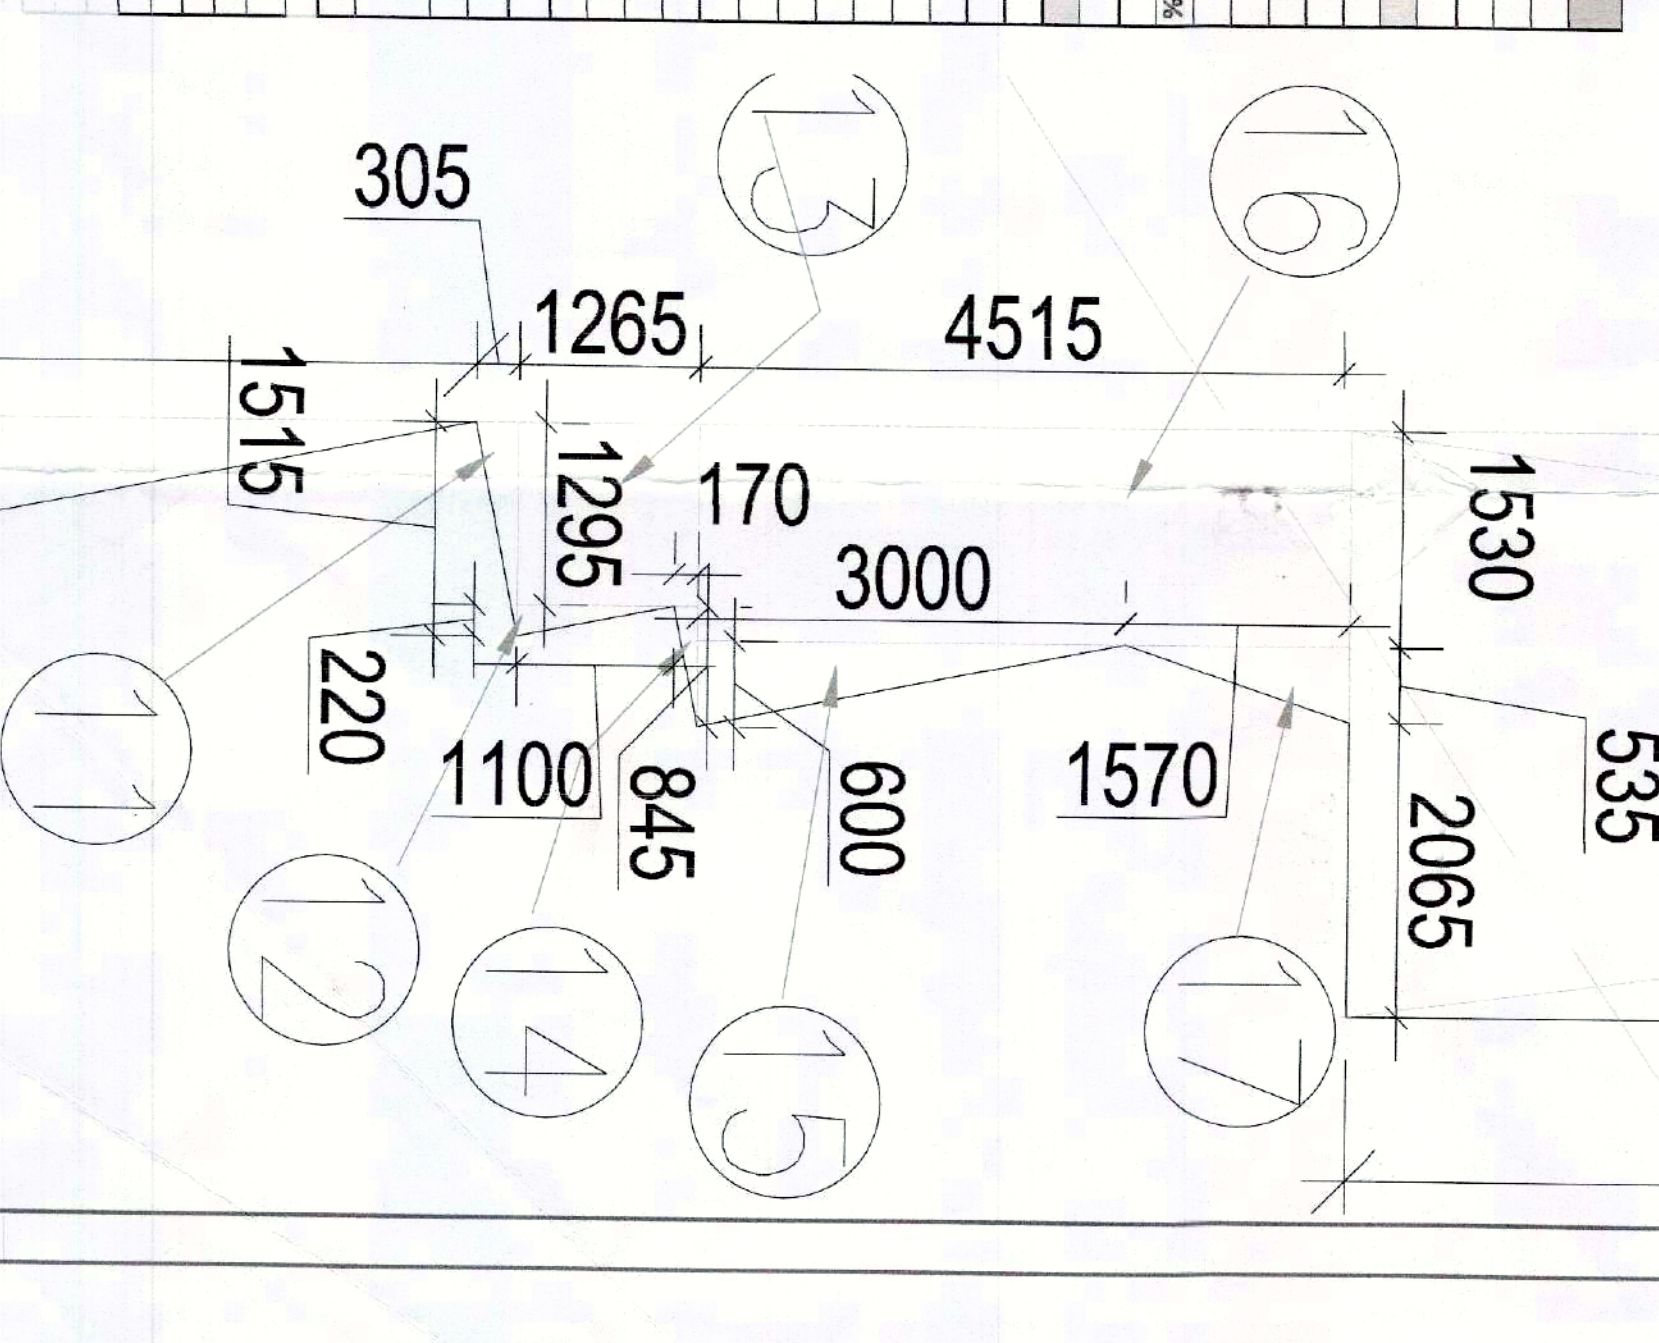


[illegible]

GROUND COVERAGE					
S. NO.	COEFF.	WIDTH	LENGTH	NOS.	AREA IN SQ.MT
A	1	69.535	104.950	1	7297.698
DEDUCTIONS (D)					
1	1	1.775	34.845	1	61.950
2A	1	32.125	43.080	1	1383.945
2B	1	4.795	14.380	1	68.809
3	0.5	2.290	9.275	1	44.474
4	1	12.530	17.895	1	224.224
5	1	17.655	33.765	1	594.569
6	0.5	10.065	22.445	1	111.407
7	1	1.005	2.445	1	2.454
8	1	2.935	5.100	1	15.265
9	0.5	13.100	2.935	1	17.825
10	0.5	2.165	10.670	1	11.470
11	0.5	0.305	1.515	1	0.231
12	0.5	0.220	1.100	1	0.121
13	1	1.265	1.265	1	1.638
14	1	0.945	0.170	1	0.144
15	0.5	0.900	3.000	1	0.900
16	1	1.530	4.515	1	6.908
17	0.5	0.535	1.570	1	0.840
18	1	4.135	31.110	1	128.640
20	1	24.155	47.945	1	1158.111
NET AREA OF D				=	3432.954
NET AREA OF 2 = (A-D)				=	3864.744
					2
K1	1	2.000	2.000	1	4.000
K2	1	2.000	2.000	1	4.000
K3	1	2.000	2.000	1	4.000
K4	1	2.000	2.000	1	4.000
K5	1	2.000	2.000	1	4.000
K6	1	2.000	2.000	1	4.000
B1	1	4.765	8.500	1	40.503
TOTAL					3
GROUND COVERAGE = (2 + 3)				=	3892.247

[illegible]