
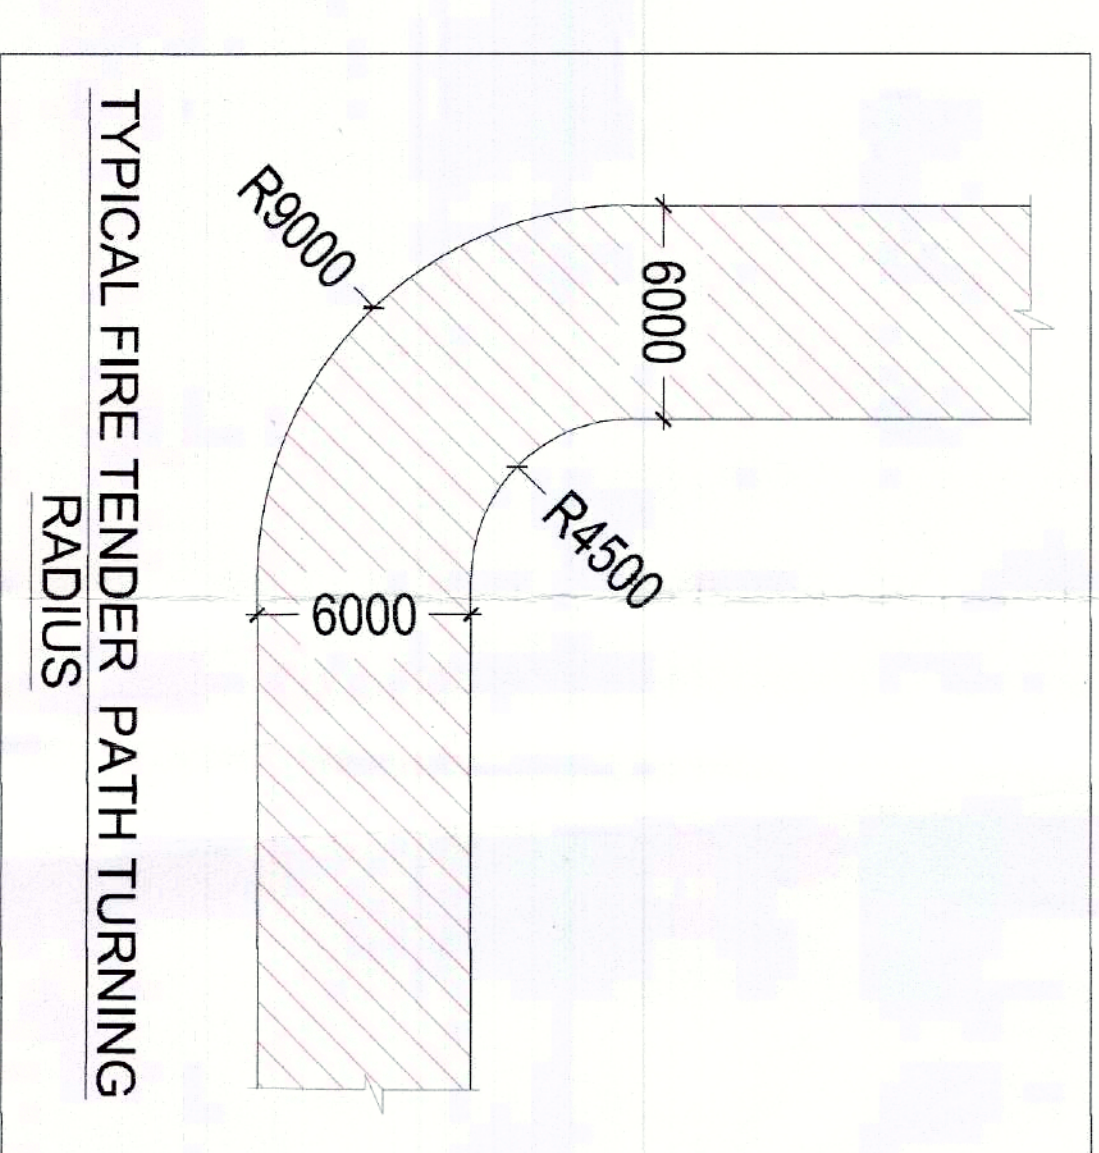


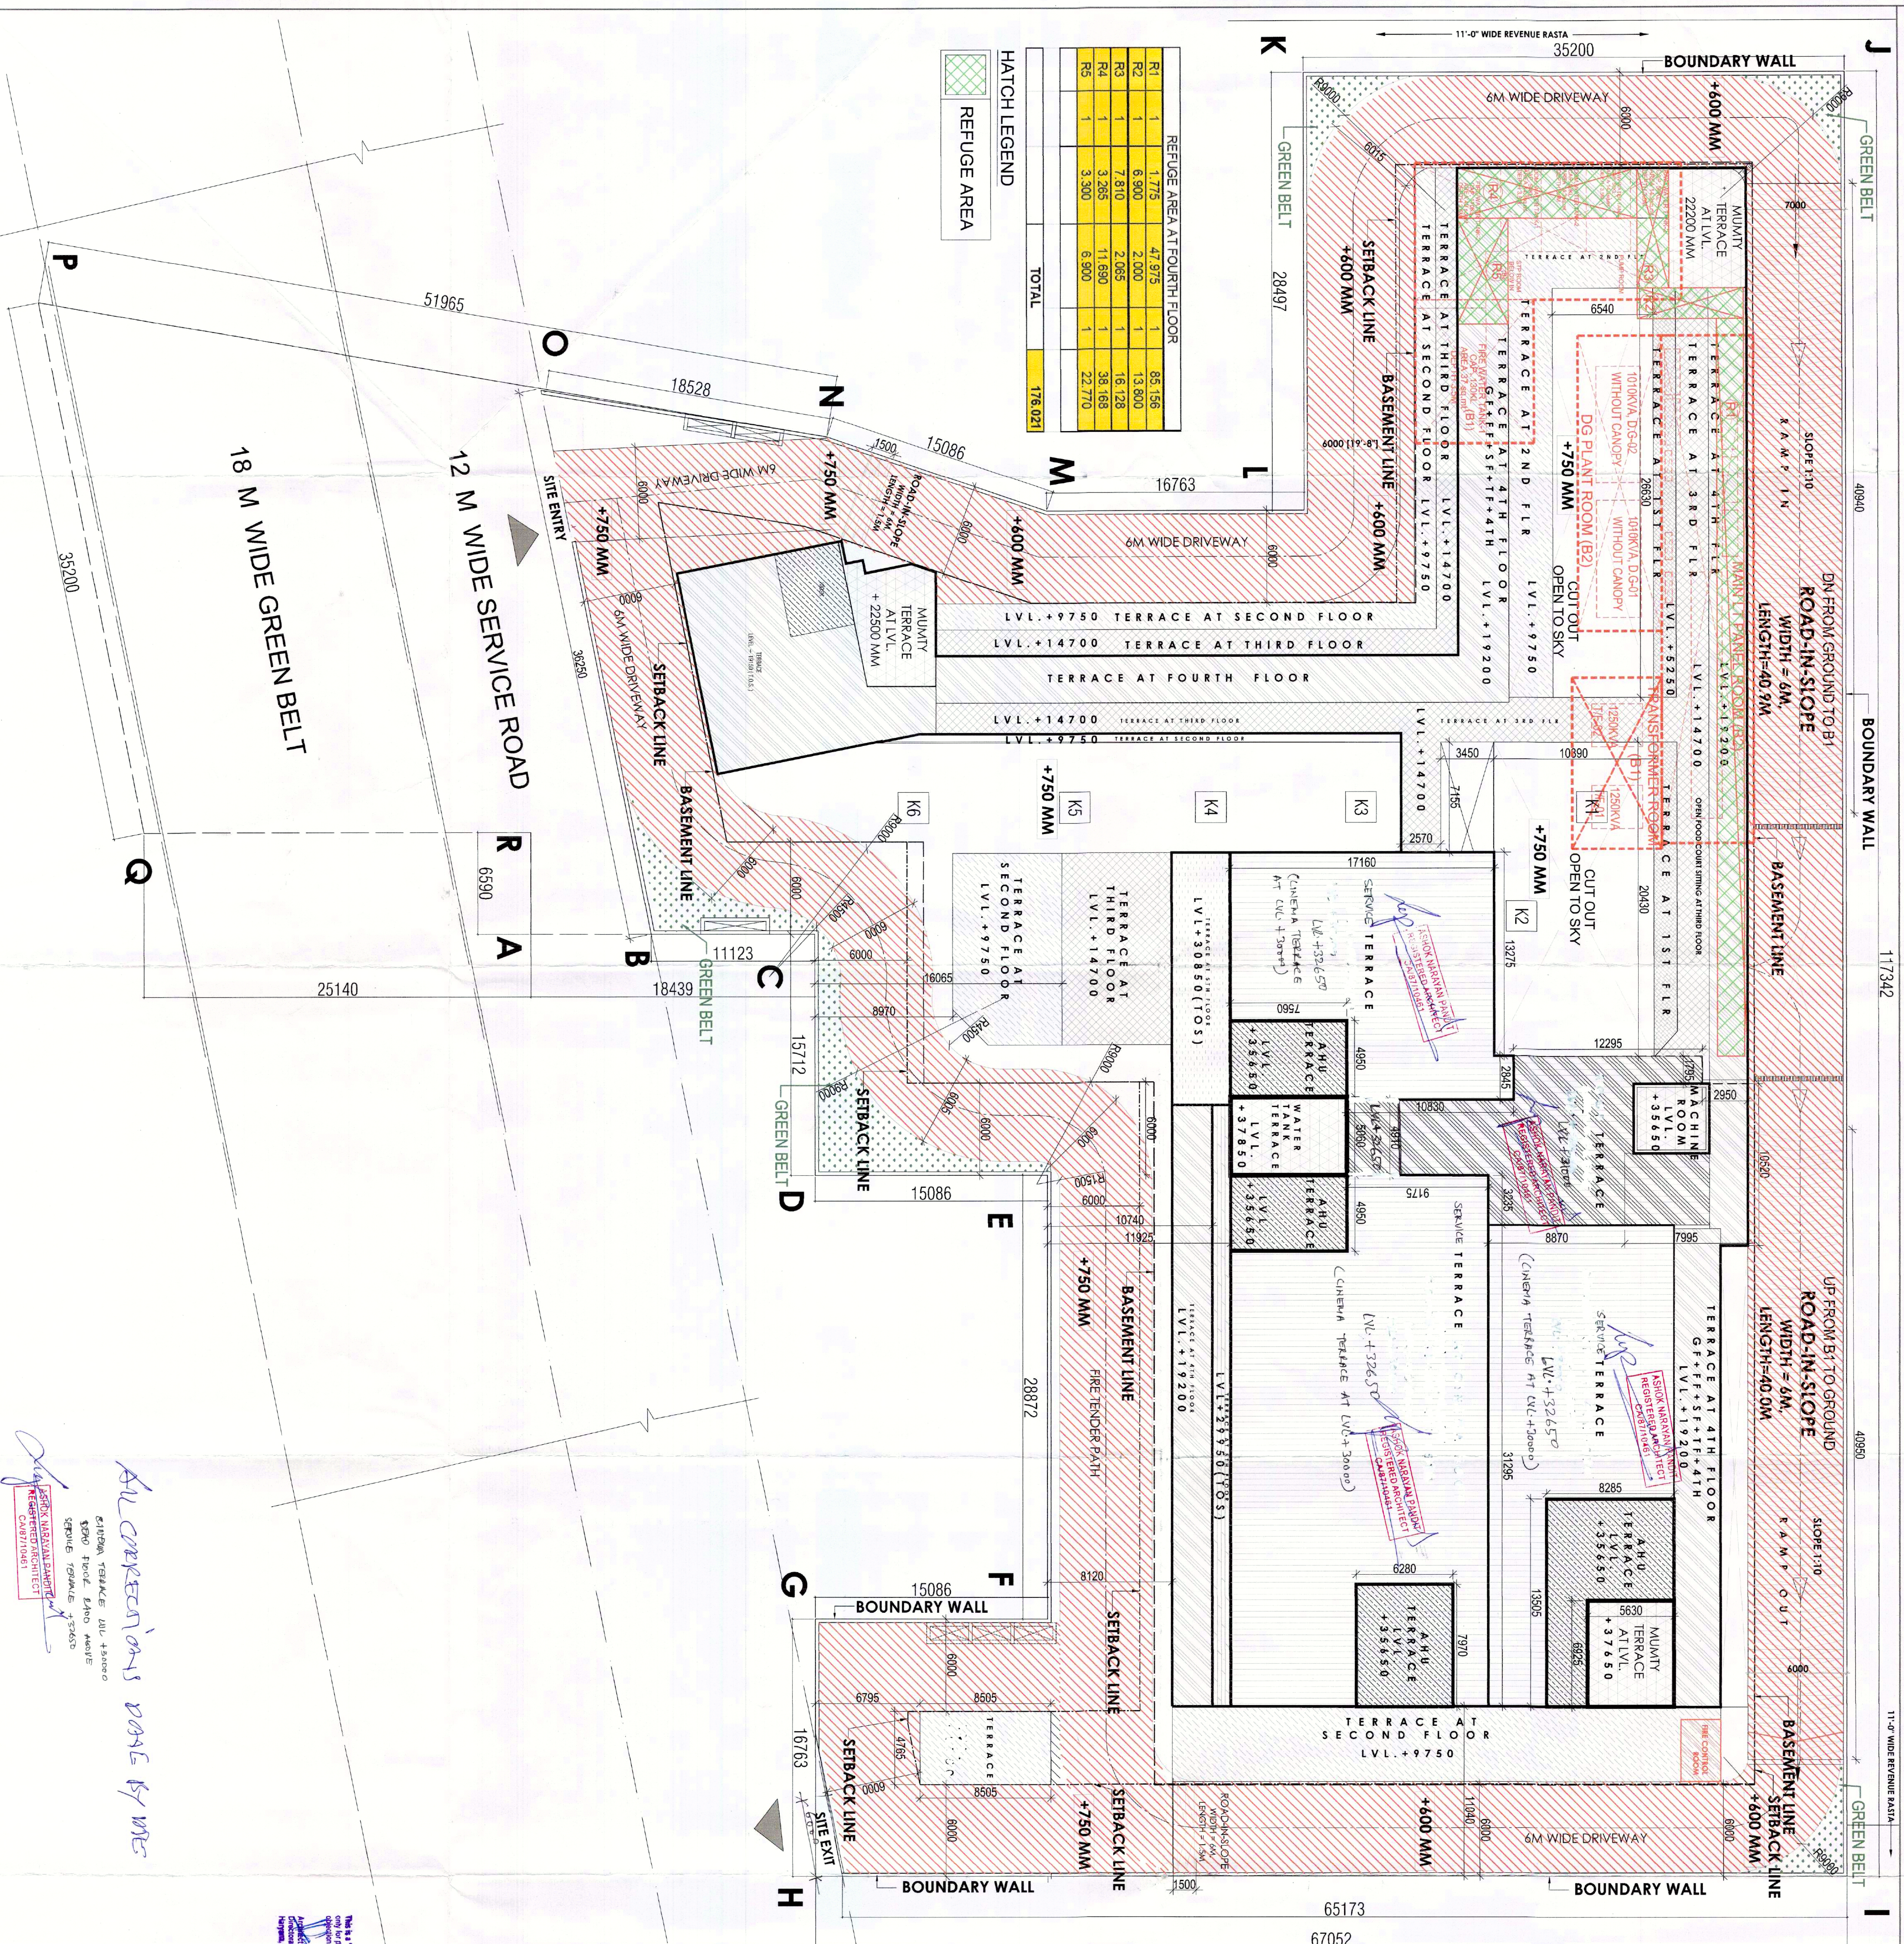

AREA STATEMENT			
	TOTAL SITE AREA	IN ACRES	IN SQM.
	TOTAL SITE AREA (FOR PERMISSIBLE FAR)	2.000	8093.700
		1.994	7826.608
S.NO.	DESCRIPTION	PERMISSIBLE	PROPOSED
		(IN SQM.)	(IN SQM.)
1	GROUND COVERAGE	4695.965 OR 60%	4695.195 OR 50.205%
2	FAR @ 175 %	13696.564 OR @ 175%	13695.062 OR @ 174.997
FAR		AREA IN SQM.	
FLOORS			
3	BASEMENT FLOOR - 01	710.352	
4	GROUND FLOOR	3476.194	
5	1ST FLOOR	2805.308	
6	2nd FLOOR	2461.810	
7	3rd FLOOR	2190.064	
8	4th FLOOR	1489.046	
9	5th FLOOR	762.278	
TOTAL FAR ON ALL FLOOR		13695.062	
NON FAR			
1	BASEMENT-1	3837.373	
2	BASEMENT-2	4418.494	
3	BASEMENT- 3	4418.494	
4	WATERY & MACHINE ROOM	123.241	
TOTAL NON FAR		12248.479	
TOTAL BUILT UP AREA (FAR+ NON FAR)		25937.541	
PARKING			
1	REQUIRED ECS @ 50 SQMT OF TOTAL COVERED AREA	274	CARS
2	PROPOSED ECS	274	CARS
PROVIDED PARKING			
	BASEMENT-1 (WITH STACK)	50	CARS
	BASEMENT-2 (WITH STACK)	109	CARS
	BASEMENT-3 (WITH STACK)	115	CARS
	TOTAL	274	CARS

[illegible]