



DEMARCATON MAP OF VILLAGE BABUPUR, GURGAON HARYANA

किसलकशीमा नं० २५-१०-१८ सोला-बाबुपुर
उजुवाले-सं० सुनकी प्रोमोटर प्रा० लि०
गा० नं० ८५२६

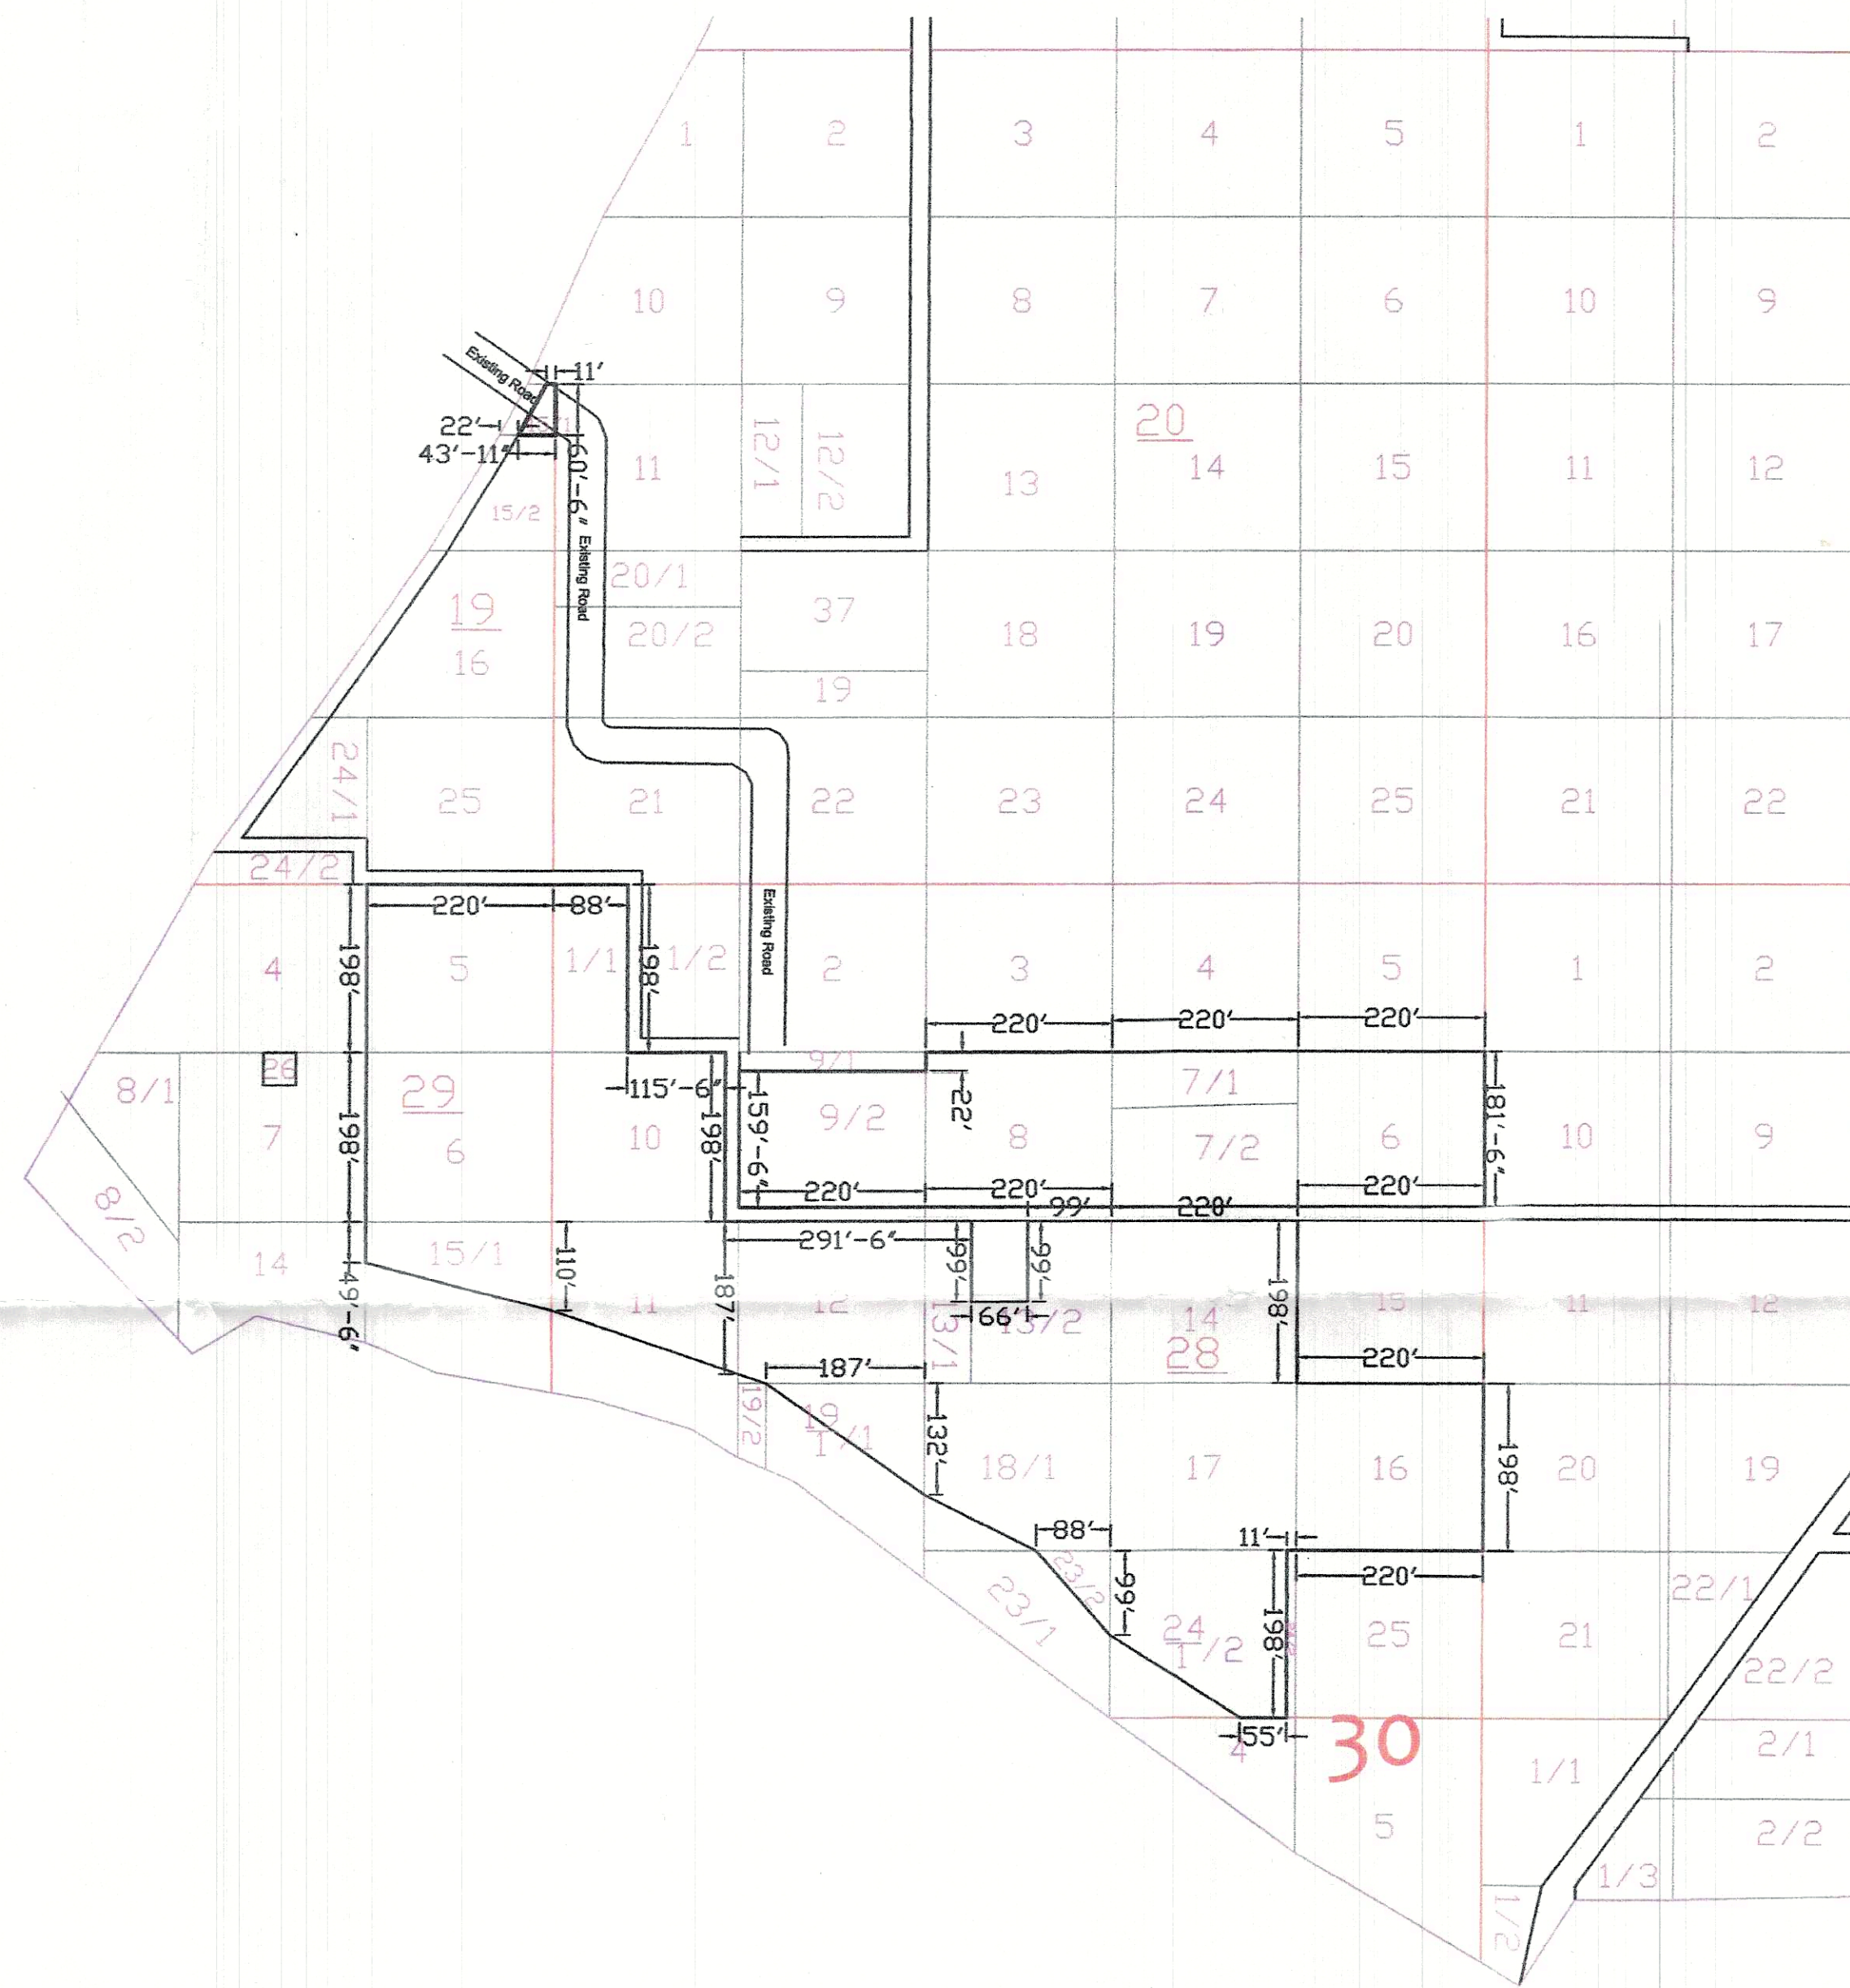

Certified to be True Copy
EXAMINED
Authorised by Sec-7 of
Indian Evidence Act 1909
13-10-18

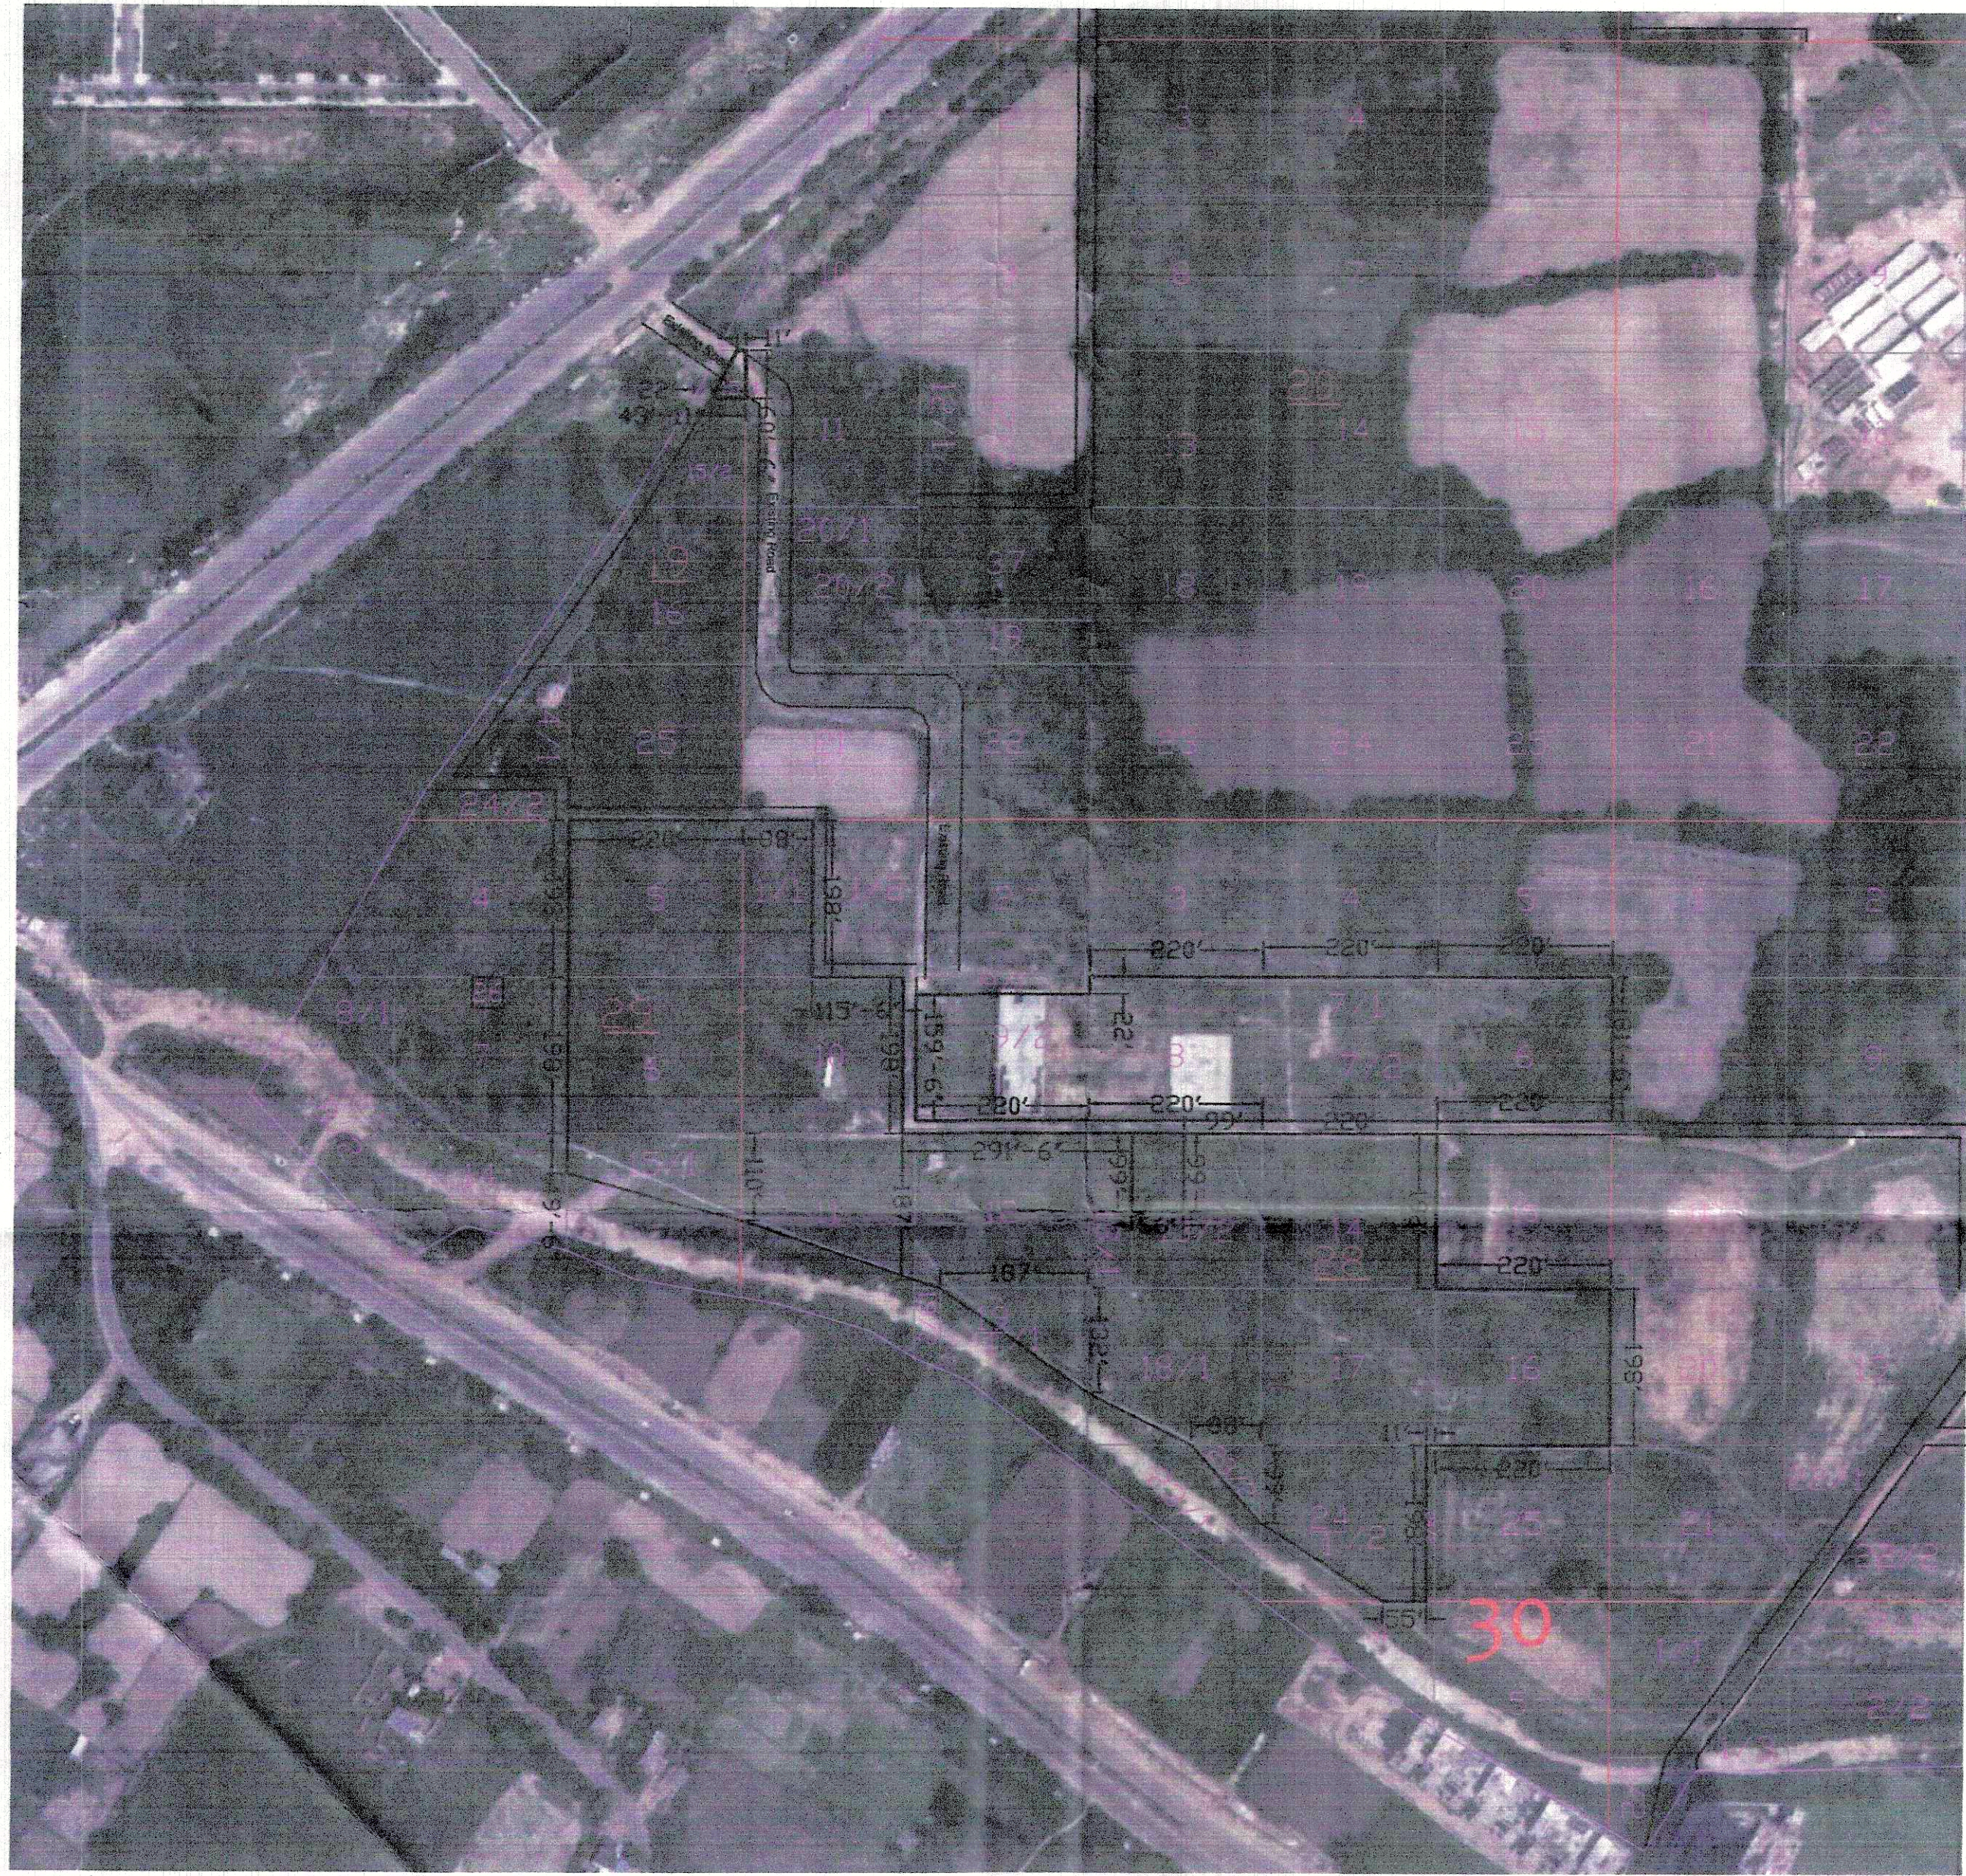

Notes:-

- All dimensions are in Feet unless otherwise mentioned, where as dimensions in killa block are mentioned in karam for the reference purpose only.
 - The revenue unit - 1 Karam = 5'-6" = 1.676 Metres.
 - Least count unit for revenue measurement is 1 Karam = 5'-6" = 1.676M.
 - Do not scale the drawing if in doubt please ask.
 - Sizra dimensions are followed & matched from field book and masari.
 - This drawing is to be read in conjunction with drawing no. - Sizra Map Babupur.
- Demarcation Report:-**
- Demarcation for the Mustkeel No.19,Killa No.18, Mustkeel No.28, Killa No.1,6,7,8,9,10,11,12,13,14,16,17,18,19,20,21,22, Mustkeel No.29, Killa No.5,6,15/1, Village Babupur tehsil Gurgaon has been done by the orders of Revenue officer - T.S.M/ D.G.P.S (RTK).
 - For the demarcation of the above said mustkeel numbers/khasra numbers the process has been adopted is mentioned below:-
 - By the orders of Revenue officer - our survey team reached at site with all required survey equipments T.S.M/D.G.P.S(R.T.K) Measuring tape on 06 October 2018 at 10 A.M at site Babupur Village Gurgaon.
 - The photo copies of Sijra Map, field book required for demarcation were provided by the revenue officials in the presence of Villagers.
 - At 11.00 A.M our team started the survey of the site with T.S.M/ D.G.P.S(R.T.K) in the presence of revenue officials, village staff for mutually agreed reference points were fixed and shown to every one by the revenue officials as mentioned below-
 - 5.1 RF-1- Mustkeel No 9, Killa No 15 North East Corner Boundary Wall.
 - 5.2 RF-2- Mustkeel No 15, Killa No 16 South East Corner Boundary Wall.
 - 5.3 RF-3- Mustkeel No 18, Killa No 18 North East Corner Boundary Wall.
 - 5.3 RF-4- Mustkeel No 9, Killa No 24 North West Corner Boundary Wall.
 - Three control points were fixed with D.G.P.S (R.T.K) to set the global references and to get accuracy and thereafter cadastral survey was carried out by picking references point fixed by revenue officials.
 - The "survey data" was then transferred from T.S.M/ D.G.P.S(R.T.K) on computers in "Auto Plotter" format (a software to prepare the survey drawing) and the survey drawing was then converted in AUTO-CAD format.
 - The Sijra Map received from revenue official was scanned on high resolution scanner and then digitized in AUTO-CAD format referring each side of individual Khasra (E,W,N,S) dimensions from field book (provided by the revenue official and then converted the digitized drawing in the block or one identity.
 - Sijra block was checked and verified by the revenue officials.
 - Thereafter Survey drawing was superimposed on Digitized Sijra block aligning with the reference points fixed by revenue officials and on google earth part plan of Babupur village (area taken for image as Surveyed area).
 - The required killa Nos. were highlighted The corners of required khasra nos. were marked on the drawing as ,marked.
 - Thereafter the co-ordinates of required points for the demarcation was computed on computers and transferred on D.G.P.S(R.T.K) for ground tooting to complete the demarcation.
 - With the prior permission of the revenue officials ground tooting at site was done on 06 October 2018 in the presence of revenue officials and Villagers.
 - The demarcation at site was completed no. resistance was faced during ground tooting demarcation and final report is submitted herewith.

Client:- **GODREJ REAL VIEW DEVELOPERS PRIVATE LIMITED.**

Project:- **DEMARCATON WITH TSM/DGPS BABUPUR SEC.106 ,GURGAON**

Drawing Title:- **Demarcation Plan/ Report**

LEGEND:

Feature Type	Symbol
	Killa Line
	Mustkeel Line
13	Killa Number
25	Mustkeel Number
	Land Outer Line
	Existing Road
	Excess Land

Demarcation consultant:-

Reikan Engineering Consultant Pvt.Ltd
Office No. 202,1st floor, Opp. HUDA Office
Old Delhi Road, Sector-14
Gurgaon, Haryana- 122001
Phone- 0124-4010775, 7290018472

Signature with Seal

Surveyed By: Srijay Kumar Drawn By: Vikram Yadav Scale: 1:1 North

Checked By: Approved By: 1:1

Comm. On: 06-10-2018 Fnd. Year: 2018-2019

Completed On: 06-10-2018 Sheet Size: A-1

Drawing No: Sheet No: 1 of 1 Revision No: R 0

Register No. 4586
Date of Presentation of Application 28-10-18
Date of Presentation of Copy 28-10-18
No. of Pages 5
Scale 1:1
Name of Client: X
Date of Delivery: 28-10-18