



- NOTES:-
1. ALL DIMENSIONS ARE IN MILLIMETERS UNLESS OTHERWISE SPECIFIED.
 2. HATCHING IS TO BE USED TO INDICATE CONCRETE.
 3. ALL DIMENSIONS ARE TO BE TAKEN FROM THE FACE OF THE WALLS UNLESS OTHERWISE SPECIFIED.
 4. THE DRAWING SHALL BE READ IN CONJUNCTION WITH THE RELEVANT SPECIFICATIONS.

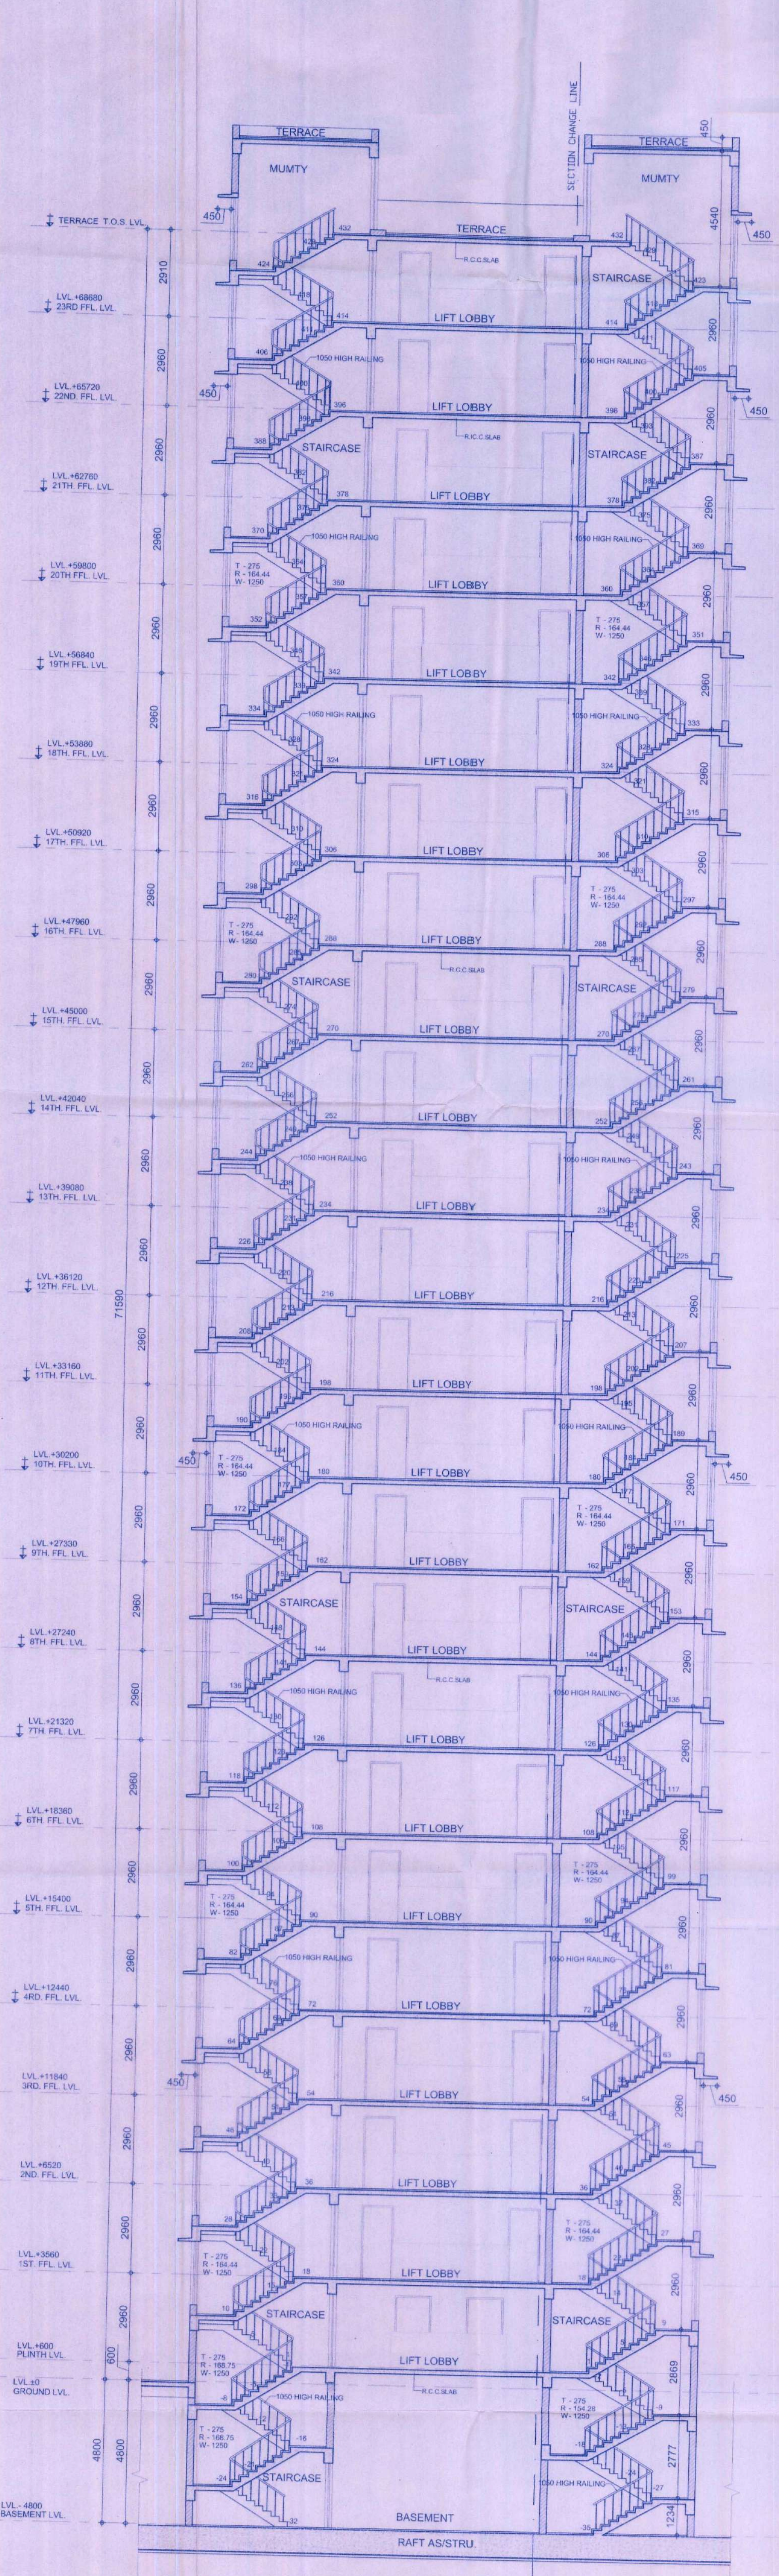

1 SECTION AA
Scale: 1:100

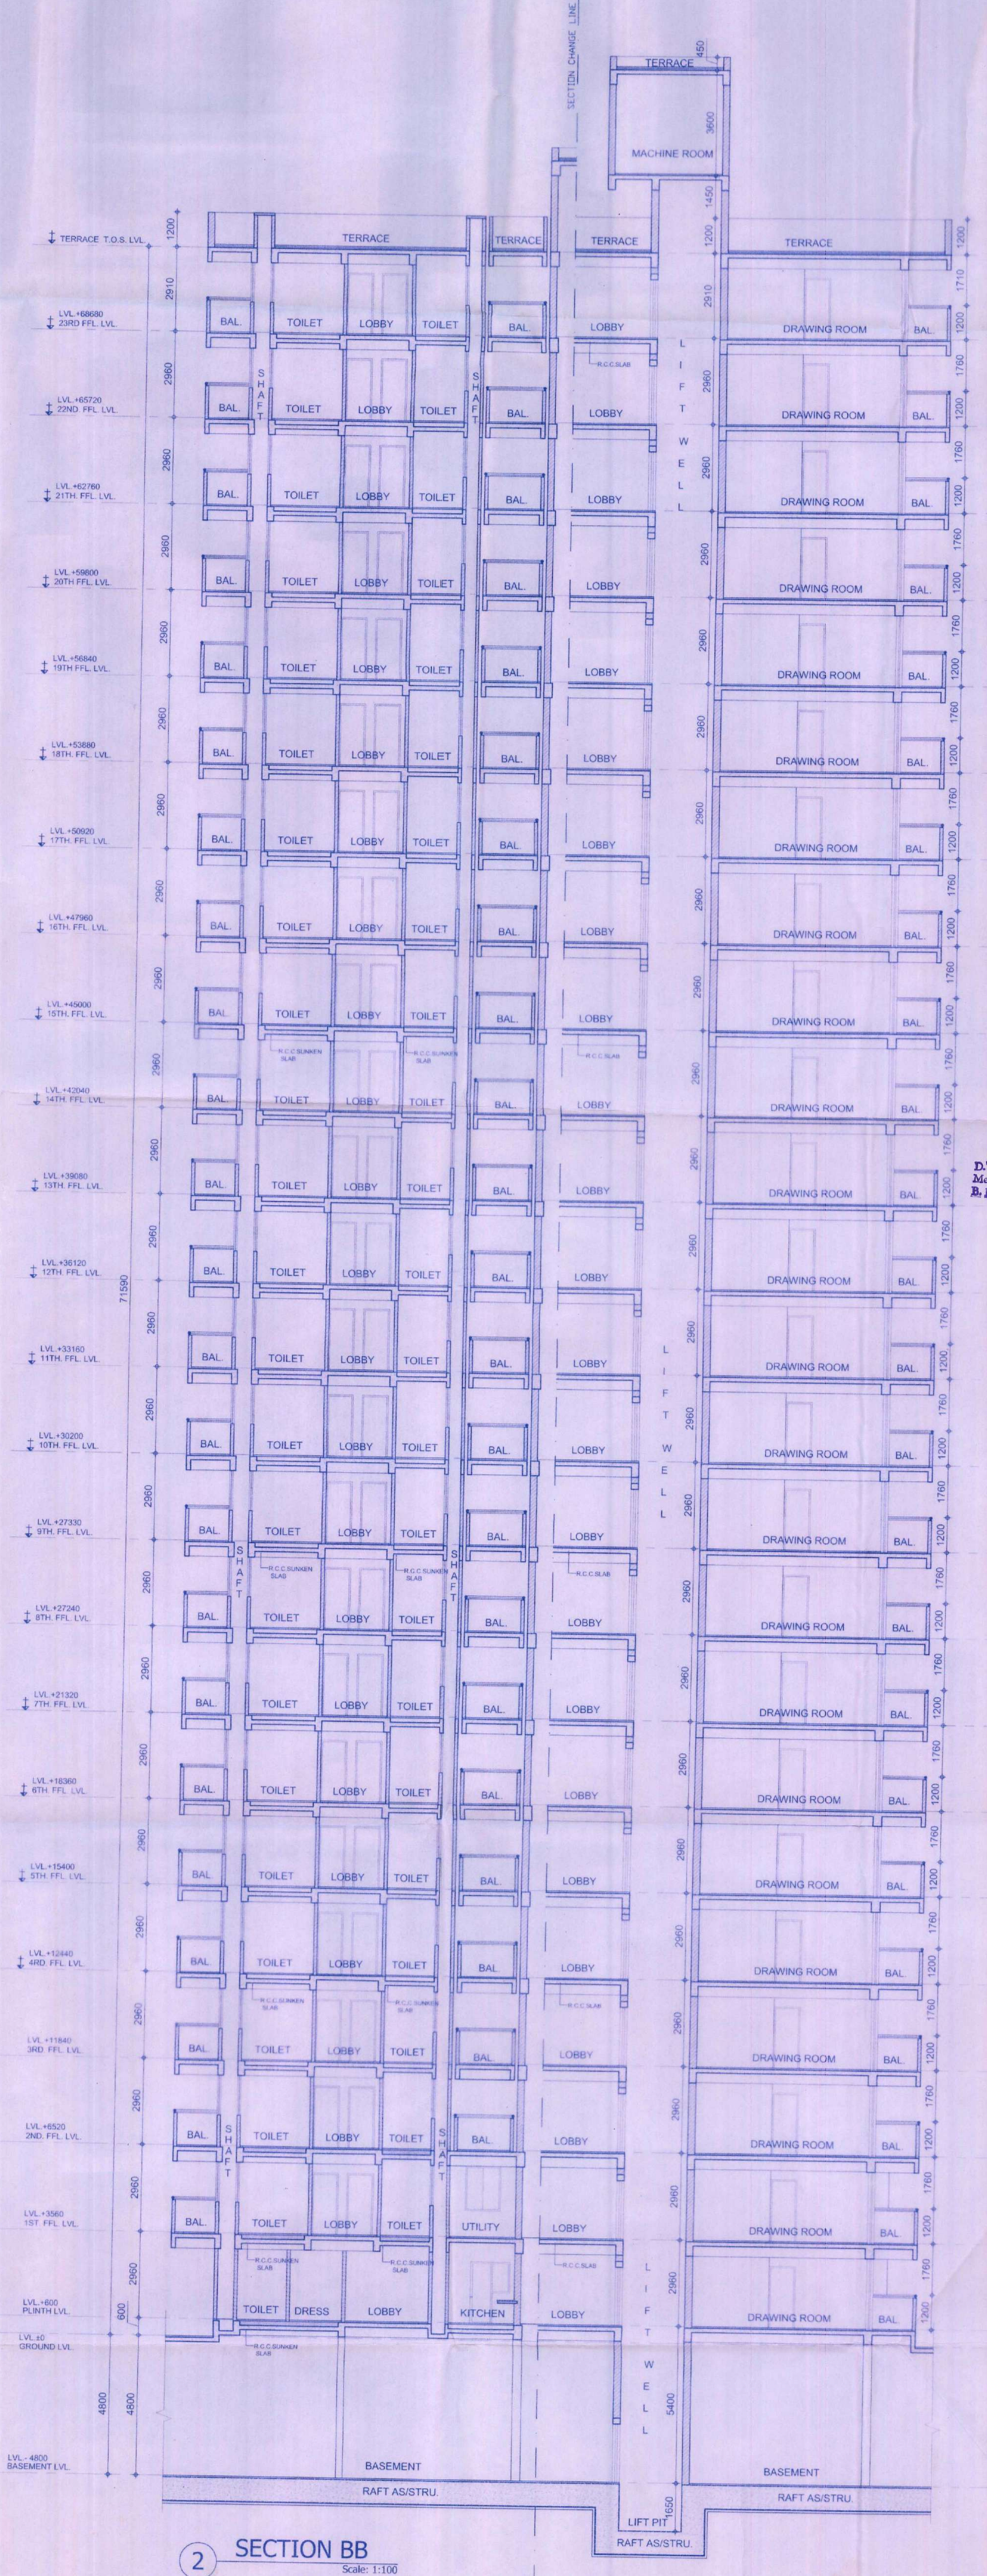

2 SECTION BB
Scale: 1:100

D.P.C. (H)
 Member Secretary
 B.P.C.

S.P. (H)
 Member Secretary
 B.P.C.

J.P. (H)
 Member Secretary
 B.P.C.

ID PA ATP