
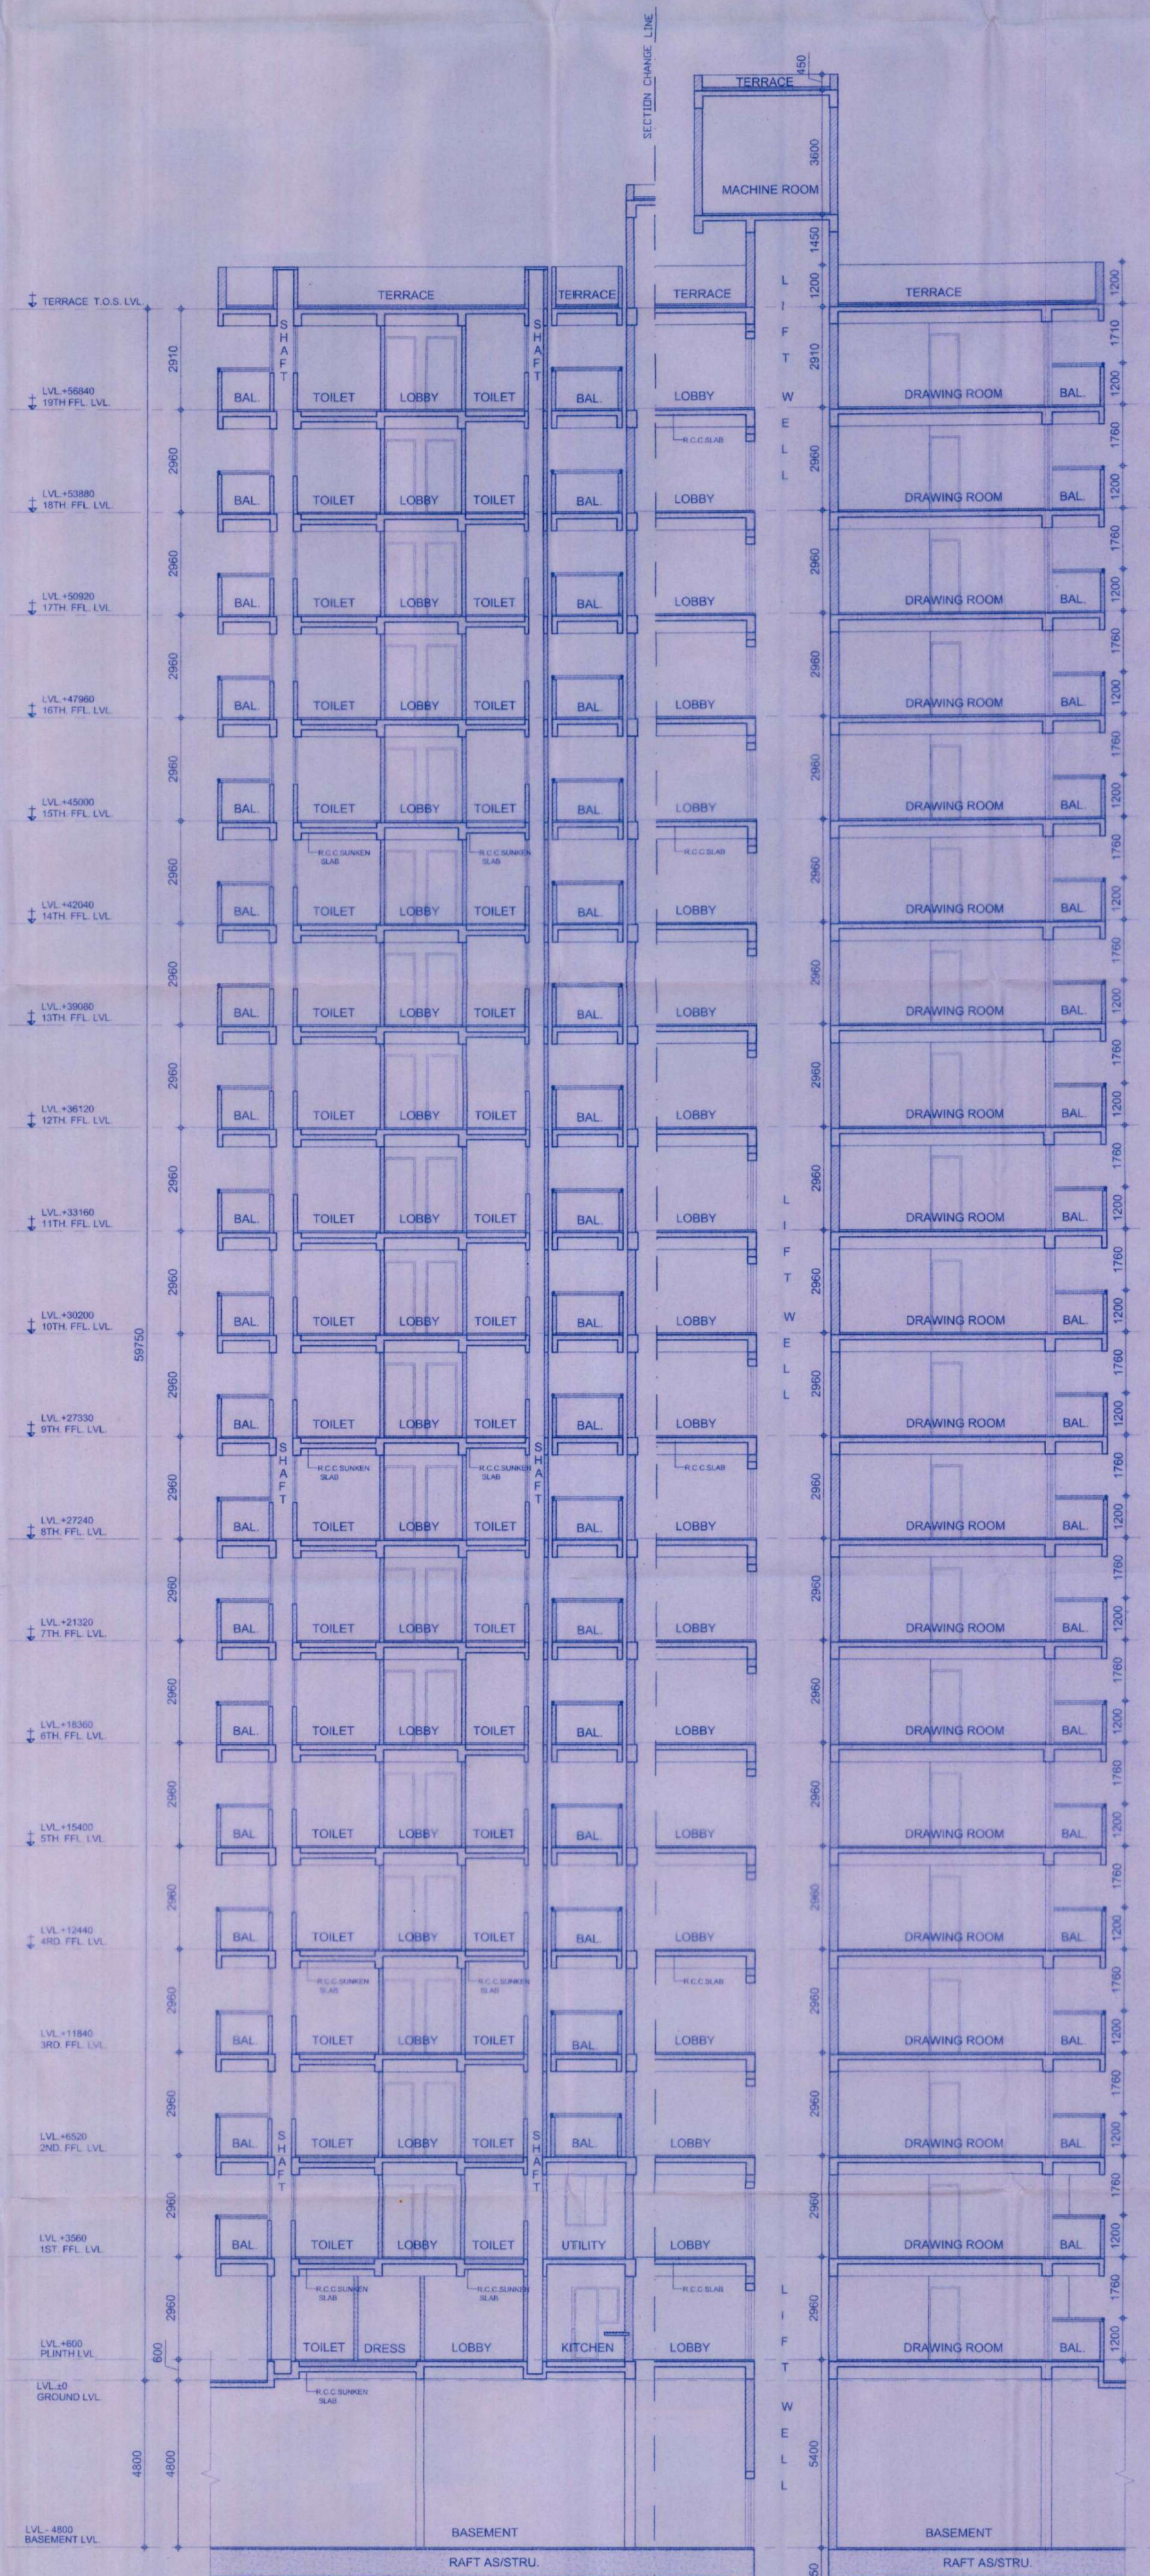


NOTES:-

1. ALL DIMENSIONS ARE IN METERS UNLESS NOTED OTHERWISE.
2. ALL DIMENSIONS ARE TO FACE UNLESS NOTED OTHERWISE.

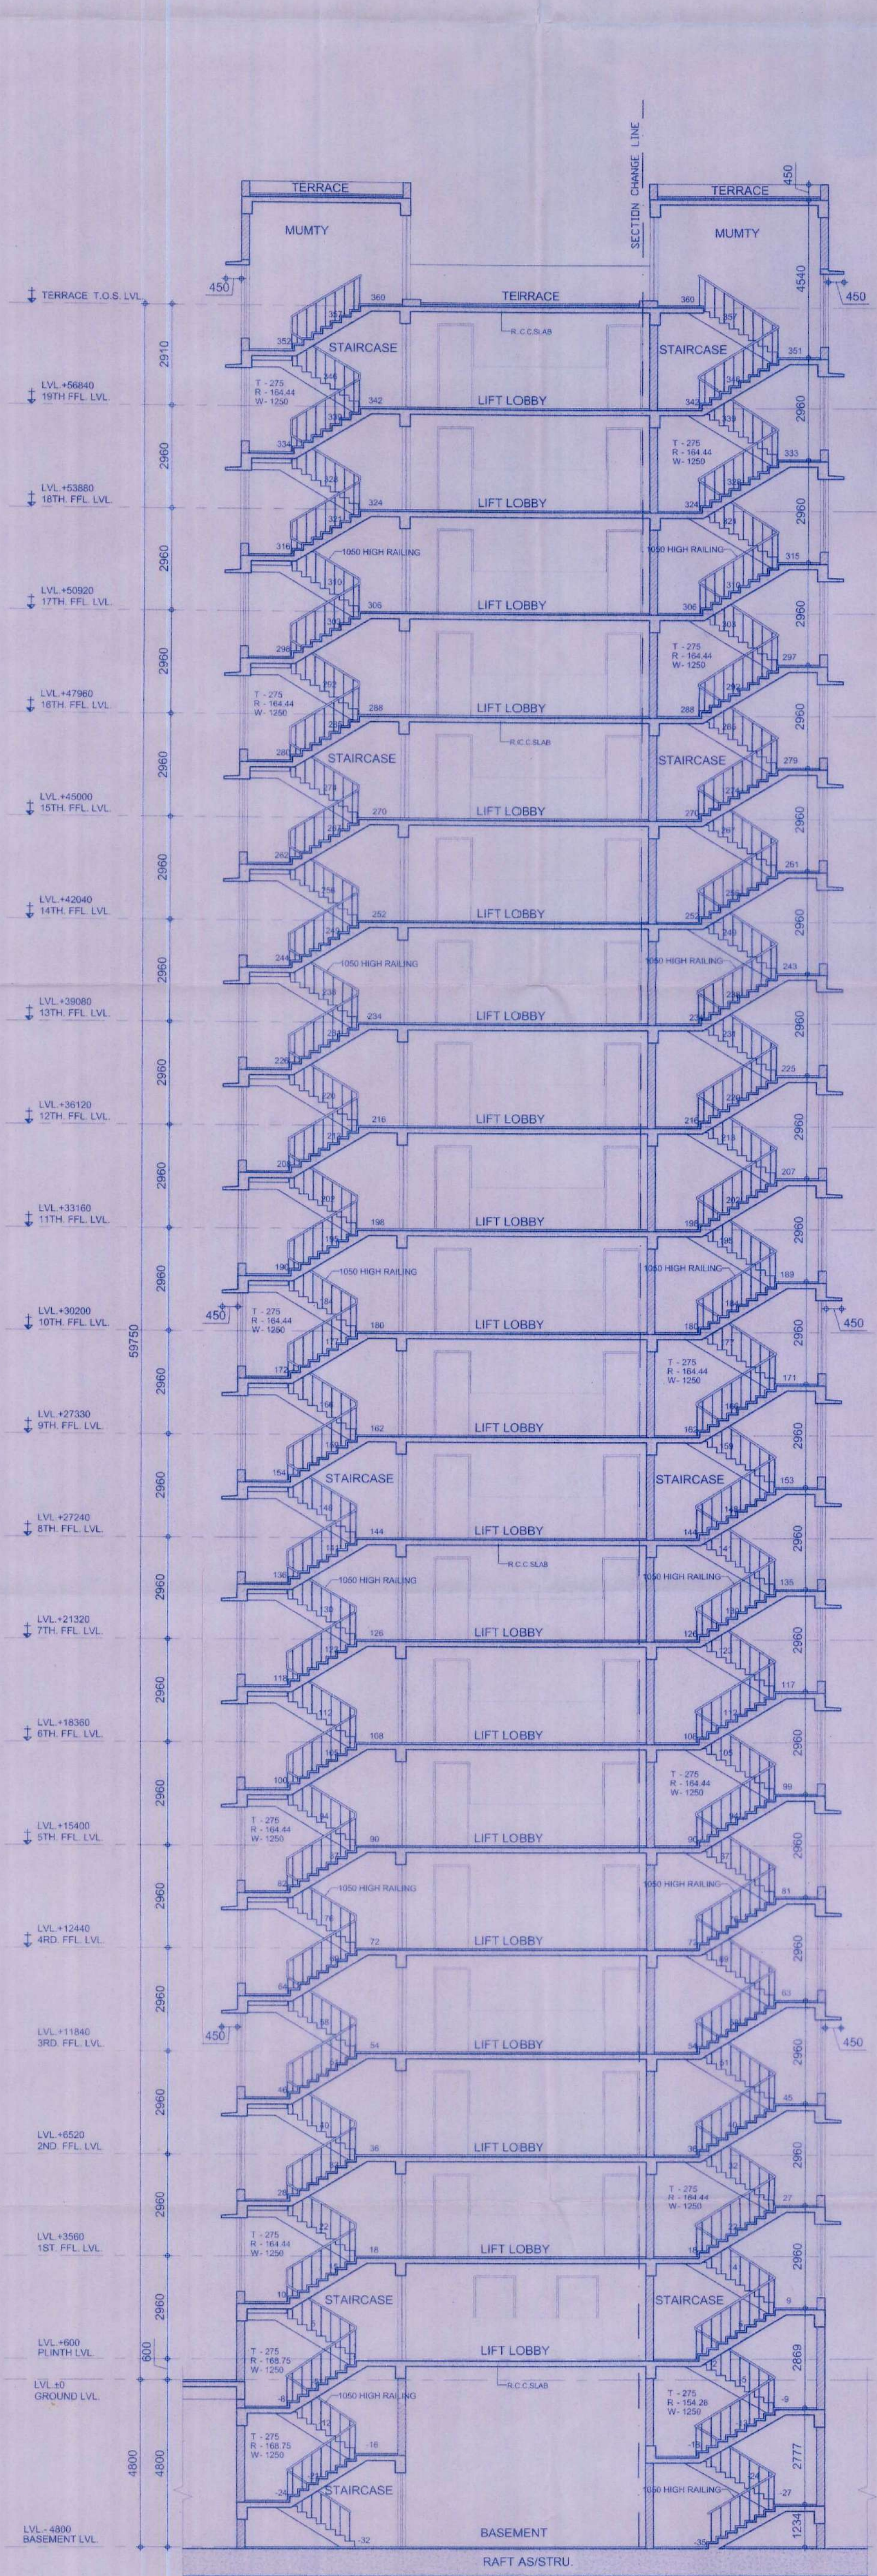

UDAY PANDE
Architect
Member B.P.C.

S.T.P. (G)
Member B.P.C.

Pradeep
C.T.P. (H)
Chairman B.P.C.

AD ID PA ATP