
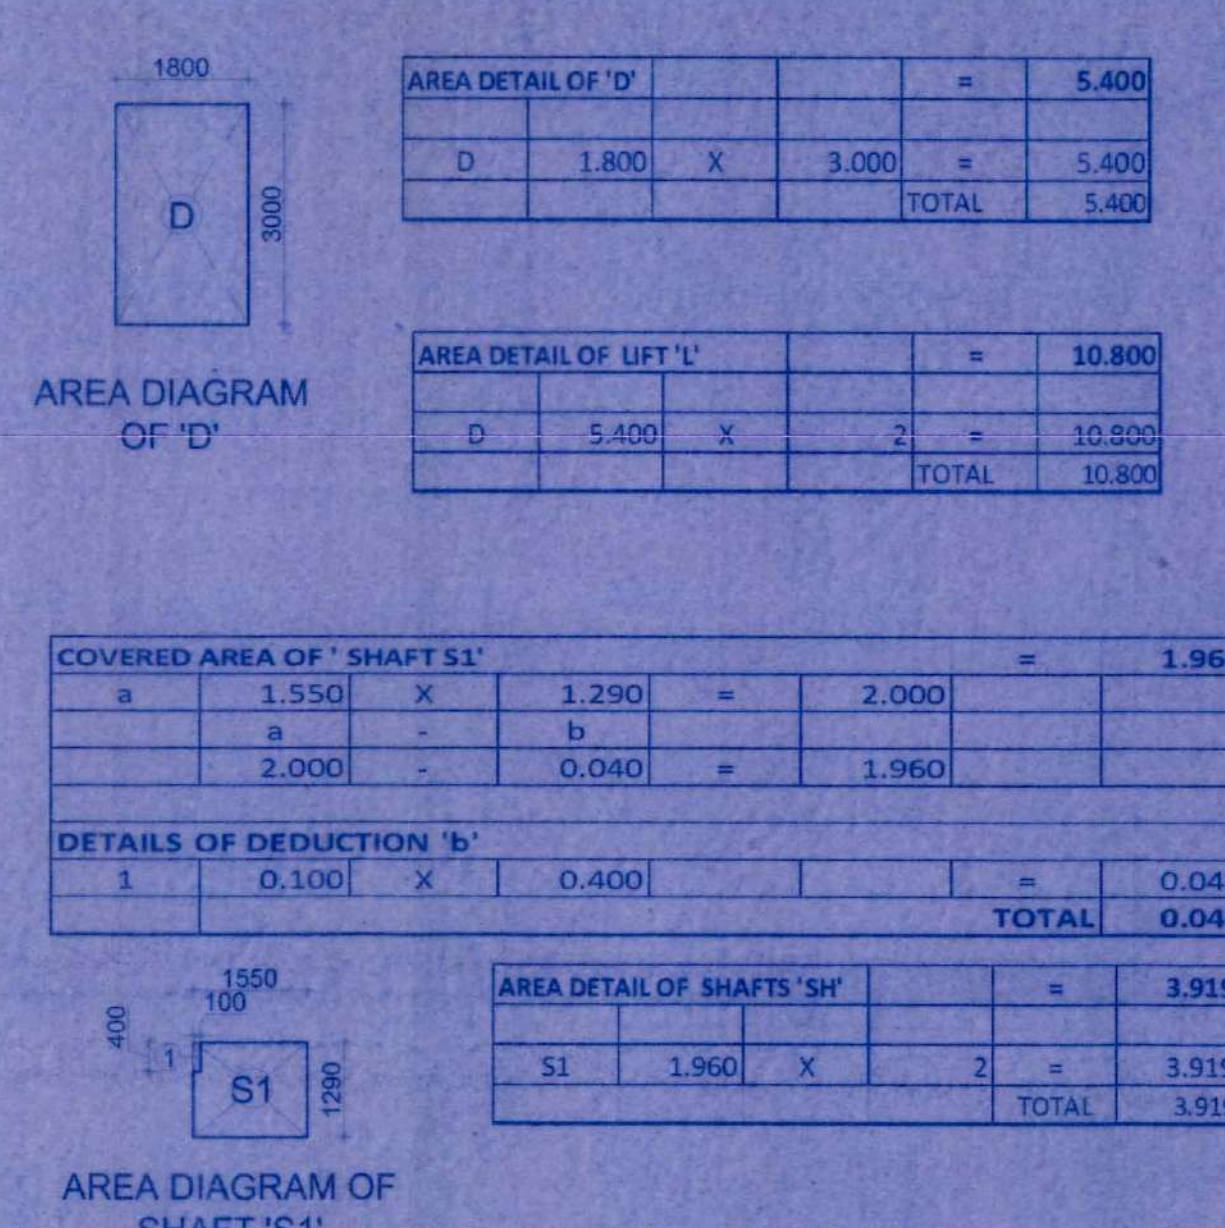


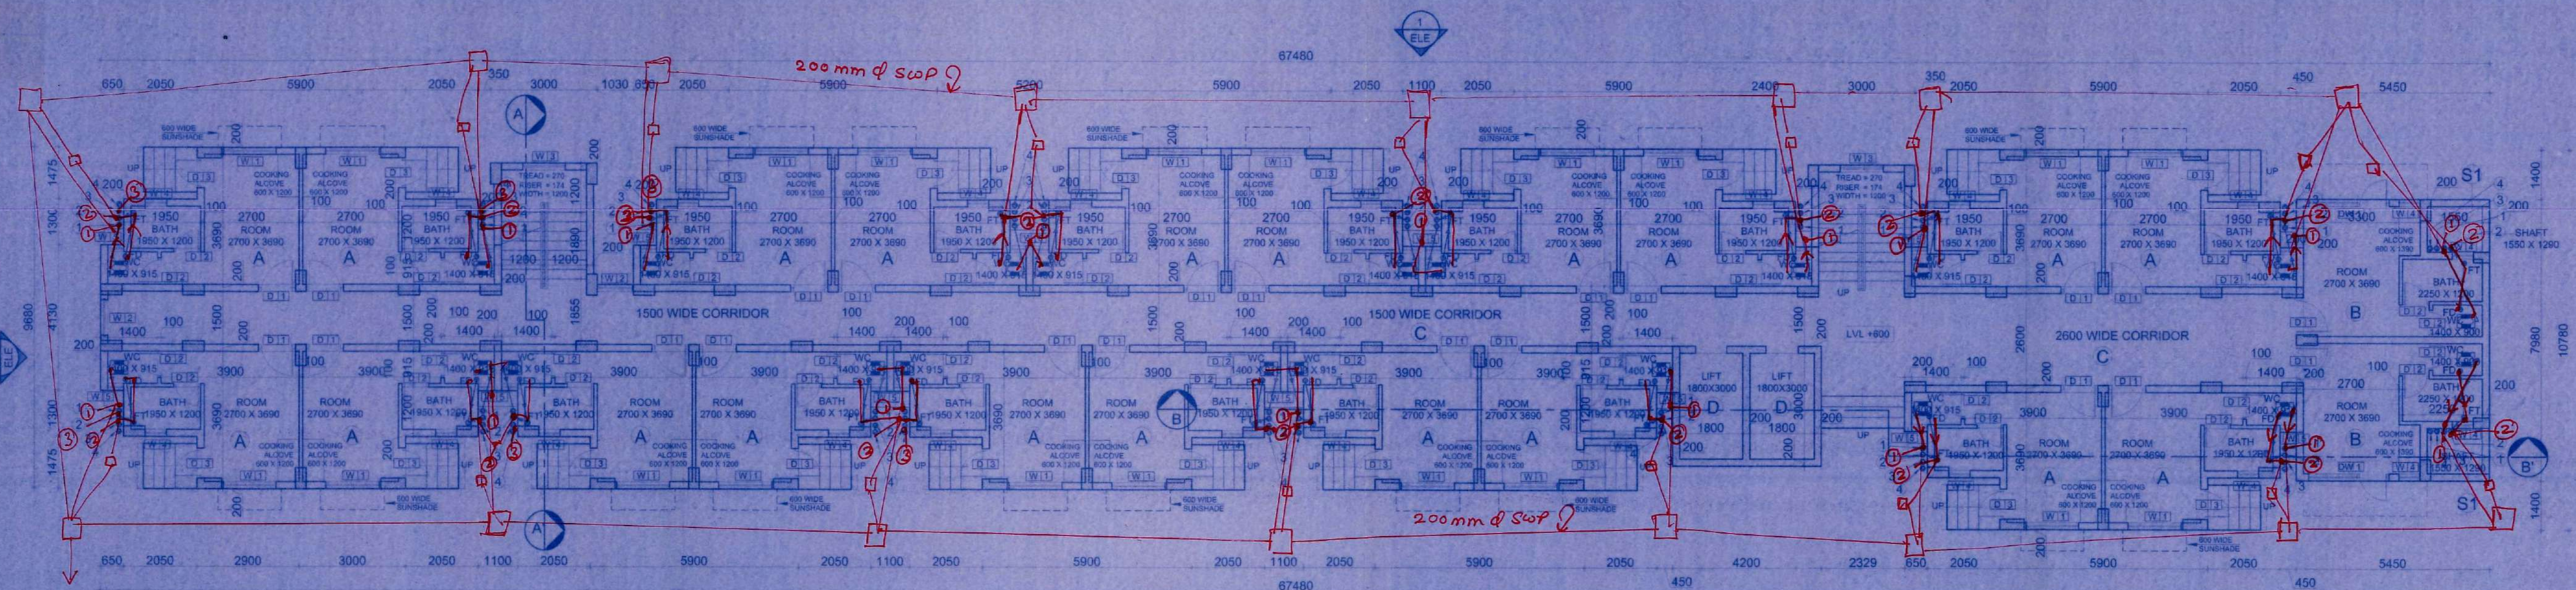

AREA DETAIL OF 'D'				=	5.400
D	1.800	X	3.000	=	5.400
TOTAL				=	5.400

AREA DETAIL OF 'D' OF 'D'				=	10.900
D	5.400	X	2	=	10.900
TOTAL				=	10.900



COVERED AREA OF 'S1'				=	1.960
a	1.950	X	2	=	3.900
b	0.040	X	2	=	0.080
TOTAL				=	3.980

AREA DETAIL OF 'S1'				=	3.919
S1	1.960	X	2	=	3.919
TOTAL				=	3.919

NOTES:-

1. ALL DIMENSIONS ARE IN MILLIMETERS UNLESS NOTED OTHERWISE.
2. WRITTEN DIMENSIONS ARE TO BE FOLLOWED.
3. ANY DISCREPANCY IN THE DRAWINGS SHALL BE BROUGHT TO THE NOTICE OF THE ARCHITECTS.
4. THIS DRAWING SHALL BE READ IN CONJUNCTION WITH OTHER RELEVANT DRAWINGS.
5. 200MM THK HOLLOW CONCRETE BLOCKS ARE TO BE USED FOR EXTERIOR AND INTERNAL WALLS.




UDAY PANDEY
 R.P.C.
 S.T.P.C.
 T.P.H.
 B.P.C.

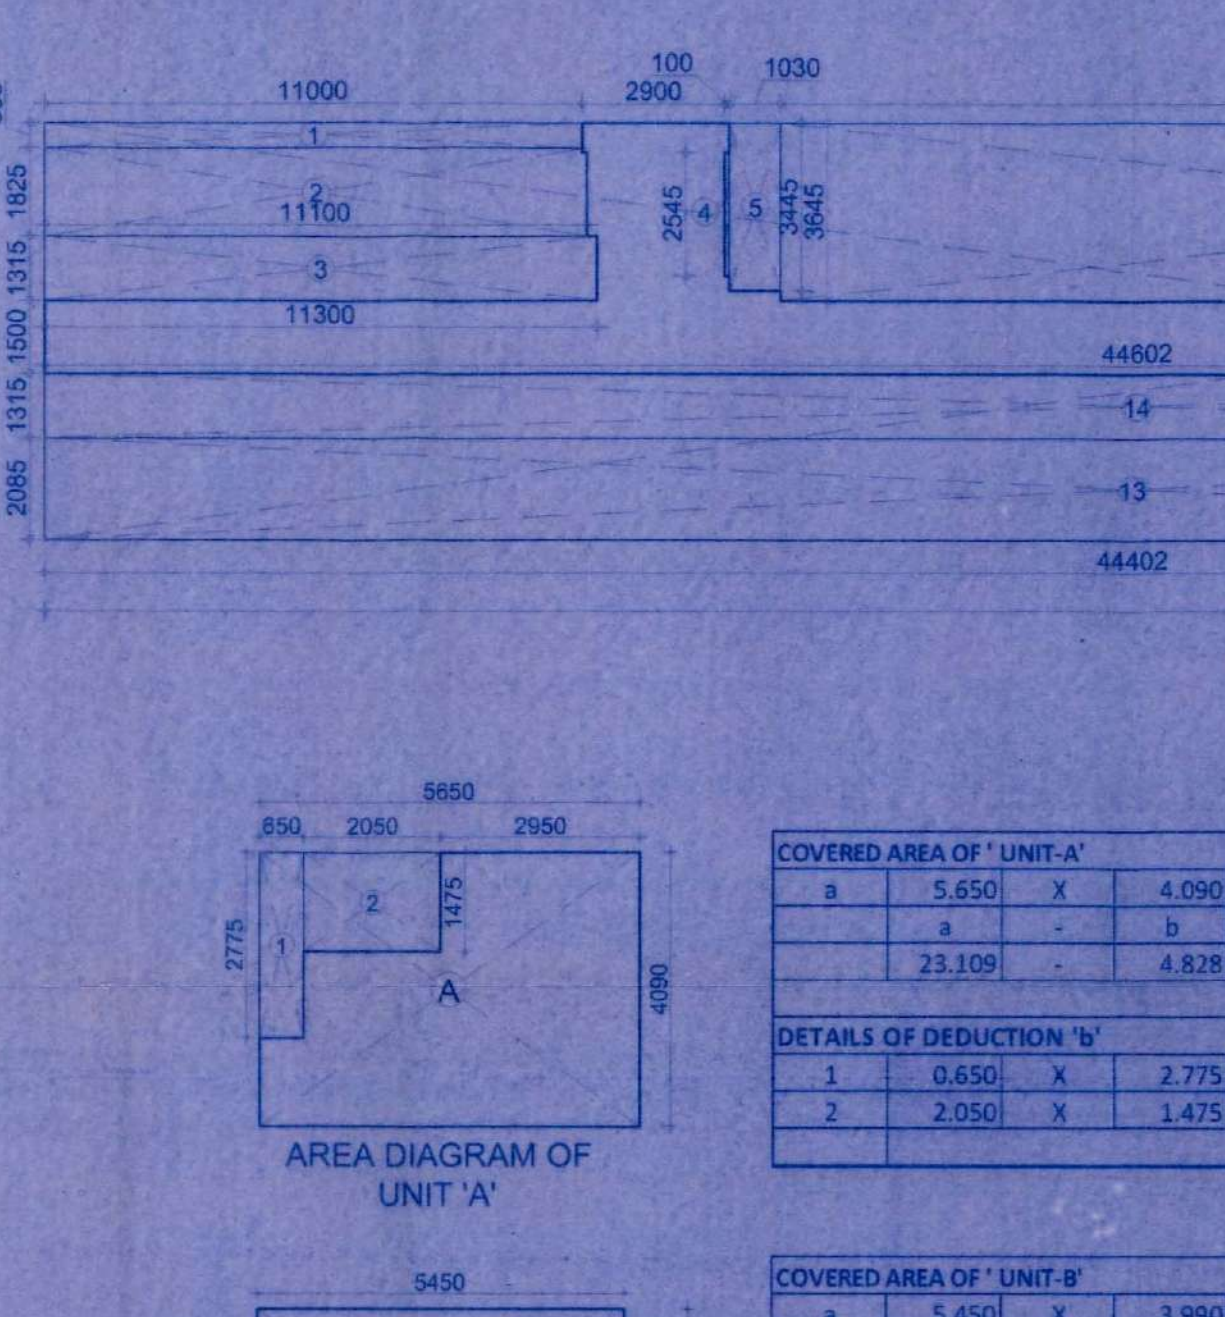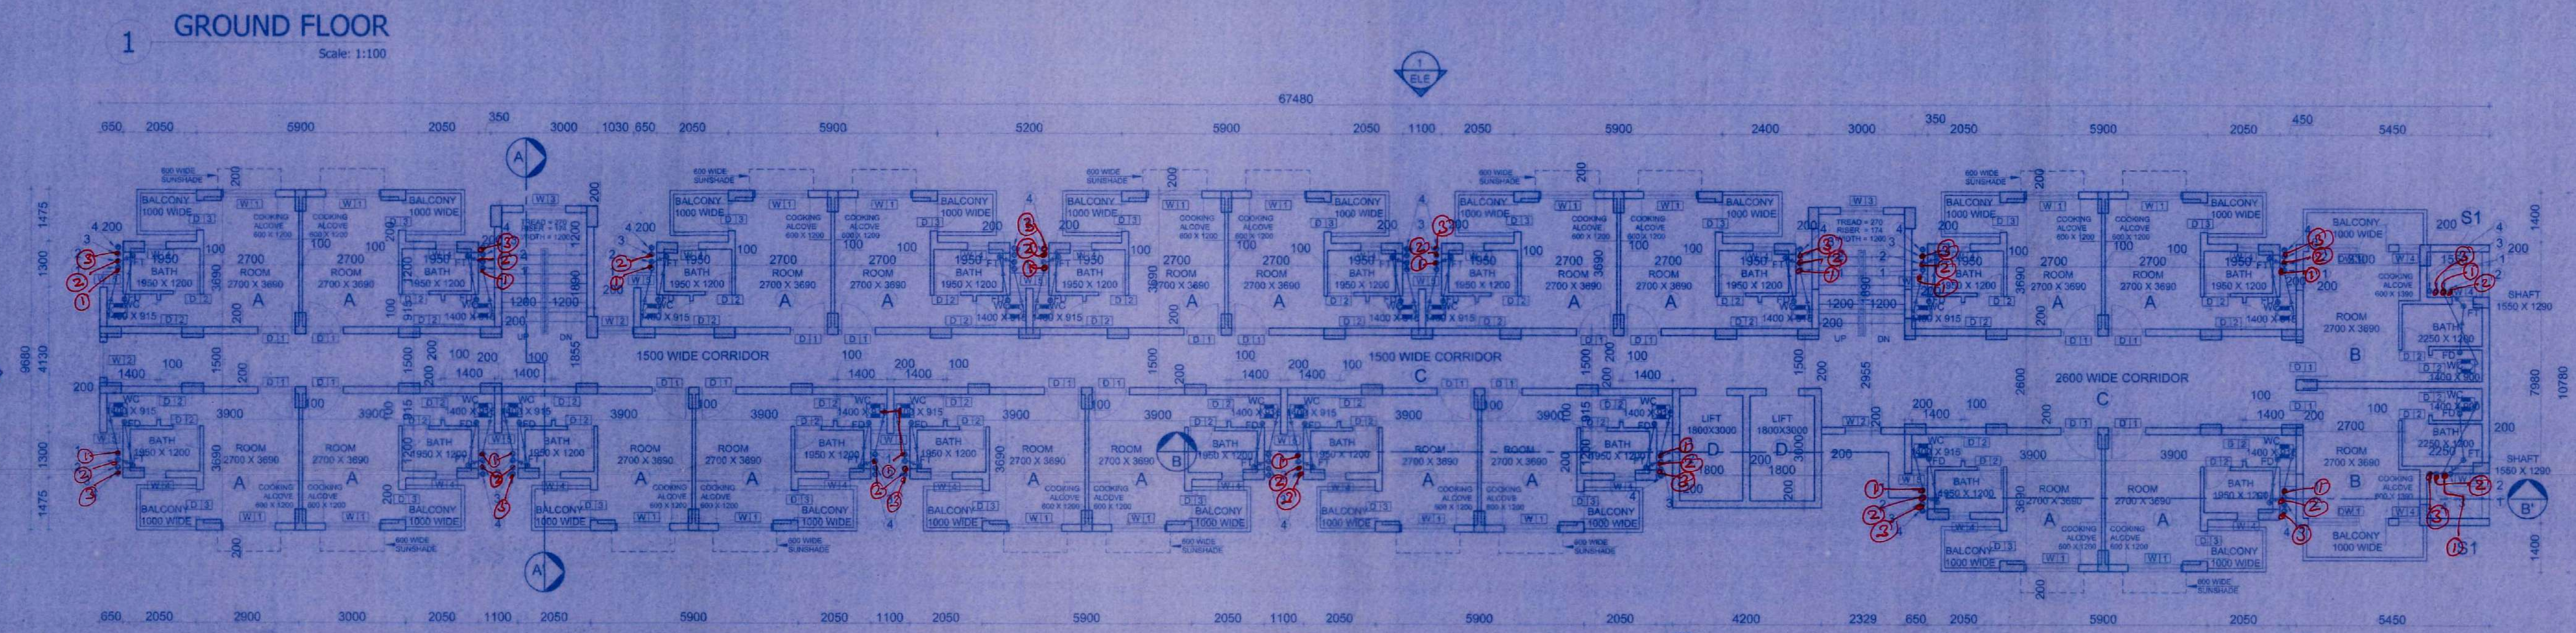

AREA DETAIL OF TYPICAL FLOOR				=	518.654
A	18.281	X	28	=	511.868
B	21.394	X	2	=	42.788
C	131.640	X	1	=	131.640
TOTAL				=	586.296




DETAILS OF ADDITION					
A	18.281	X	28	=	511.868
B	21.394	X	2	=	42.788
C	131.640	X	1	=	131.640
TOTAL				=	586.296

AREA DETAIL OF 12TH FLOOR				=	110.729
A	18.281	X	4	=	73.124
H	37.605	X	1	=	37.605
TOTAL				=	110.729

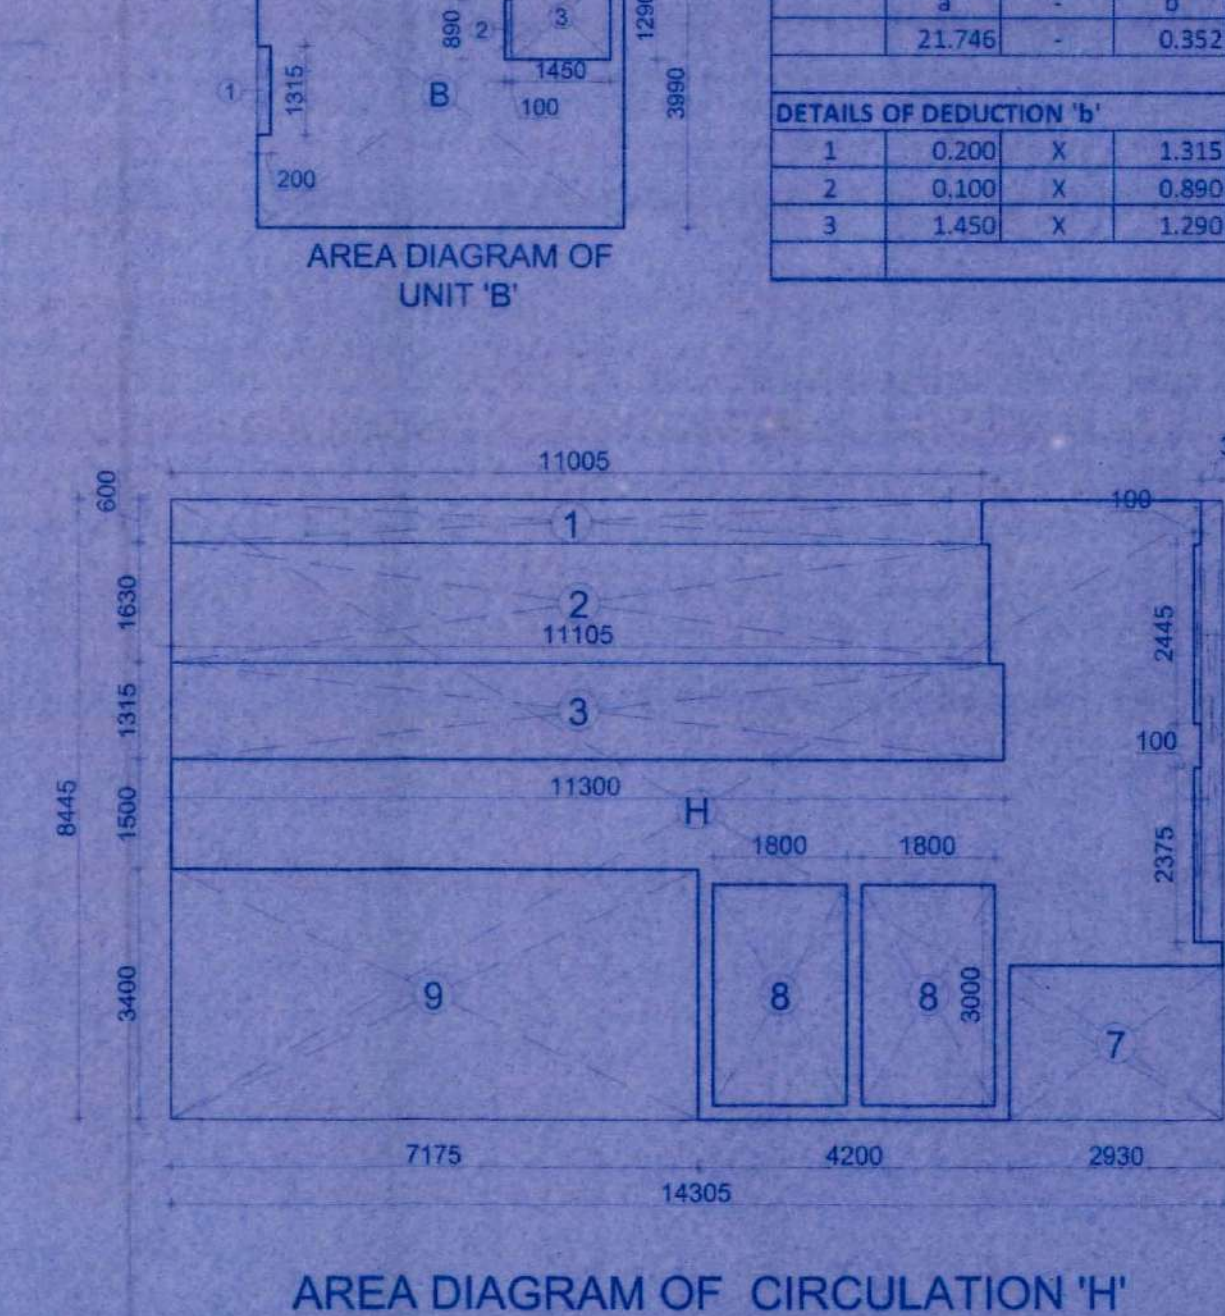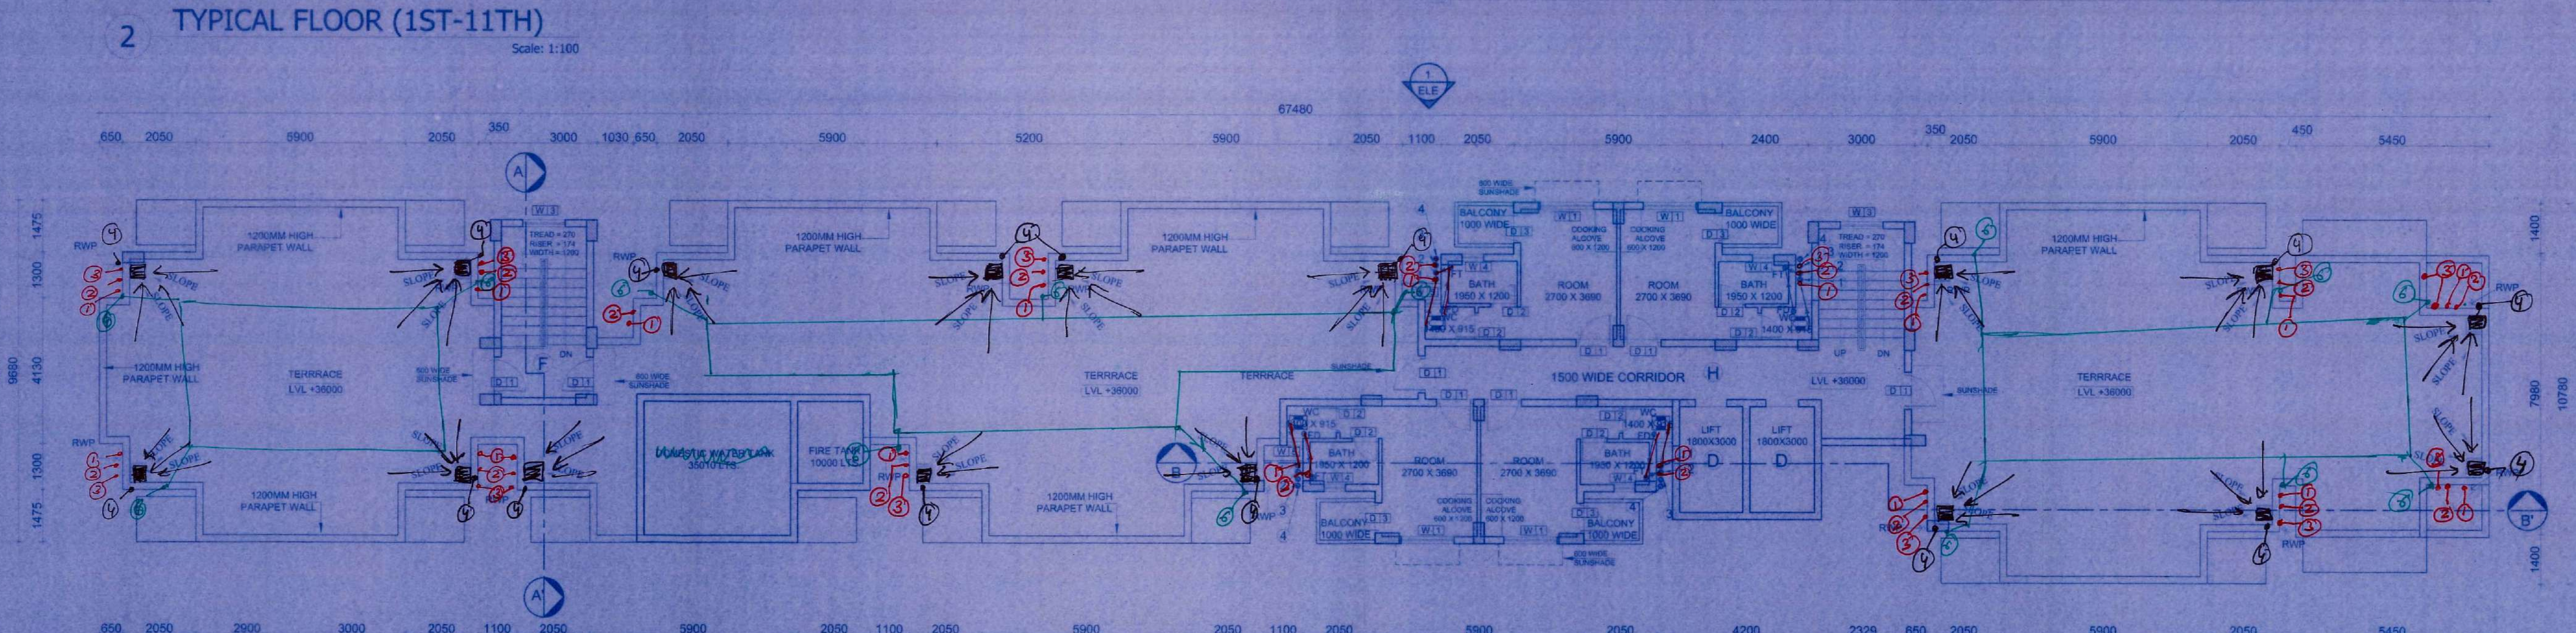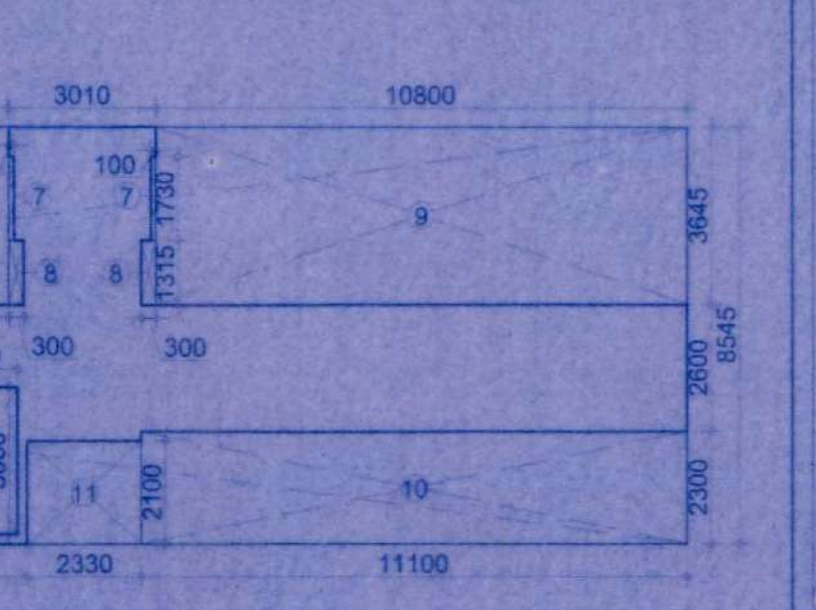



COVERED AREA OF 'CIRCULATION C'				=	131.640
a	62.030	X	2.145	=	132.946
b	0.040	X	2	=	0.080
TOTAL				=	133.026

DETAILS OF DEDUCTION 'b'					
1	11.000	X	0.505	=	5.555
2	11.000	X	1.825	=	20.075
3	11.300	X	1.115	=	12.596
4	0.100	X	2.545	=	0.255
5	1.030	X	3.445	=	3.545
6	33.190	X	3.645	=	120.978
7	0.100	X	1.730	=	0.173
8	0.300	X	1.315	=	0.395
9	10.800	X	3.645	=	39.366
10	11.100	X	2.300	=	25.530
11	2.330	X	2.100	=	4.893
12	1.800	X	3.000	=	5.400
13	44.402	X	2.085	=	92.578
14	44.602	X	1.315	=	58.652
TOTAL				=	398.406

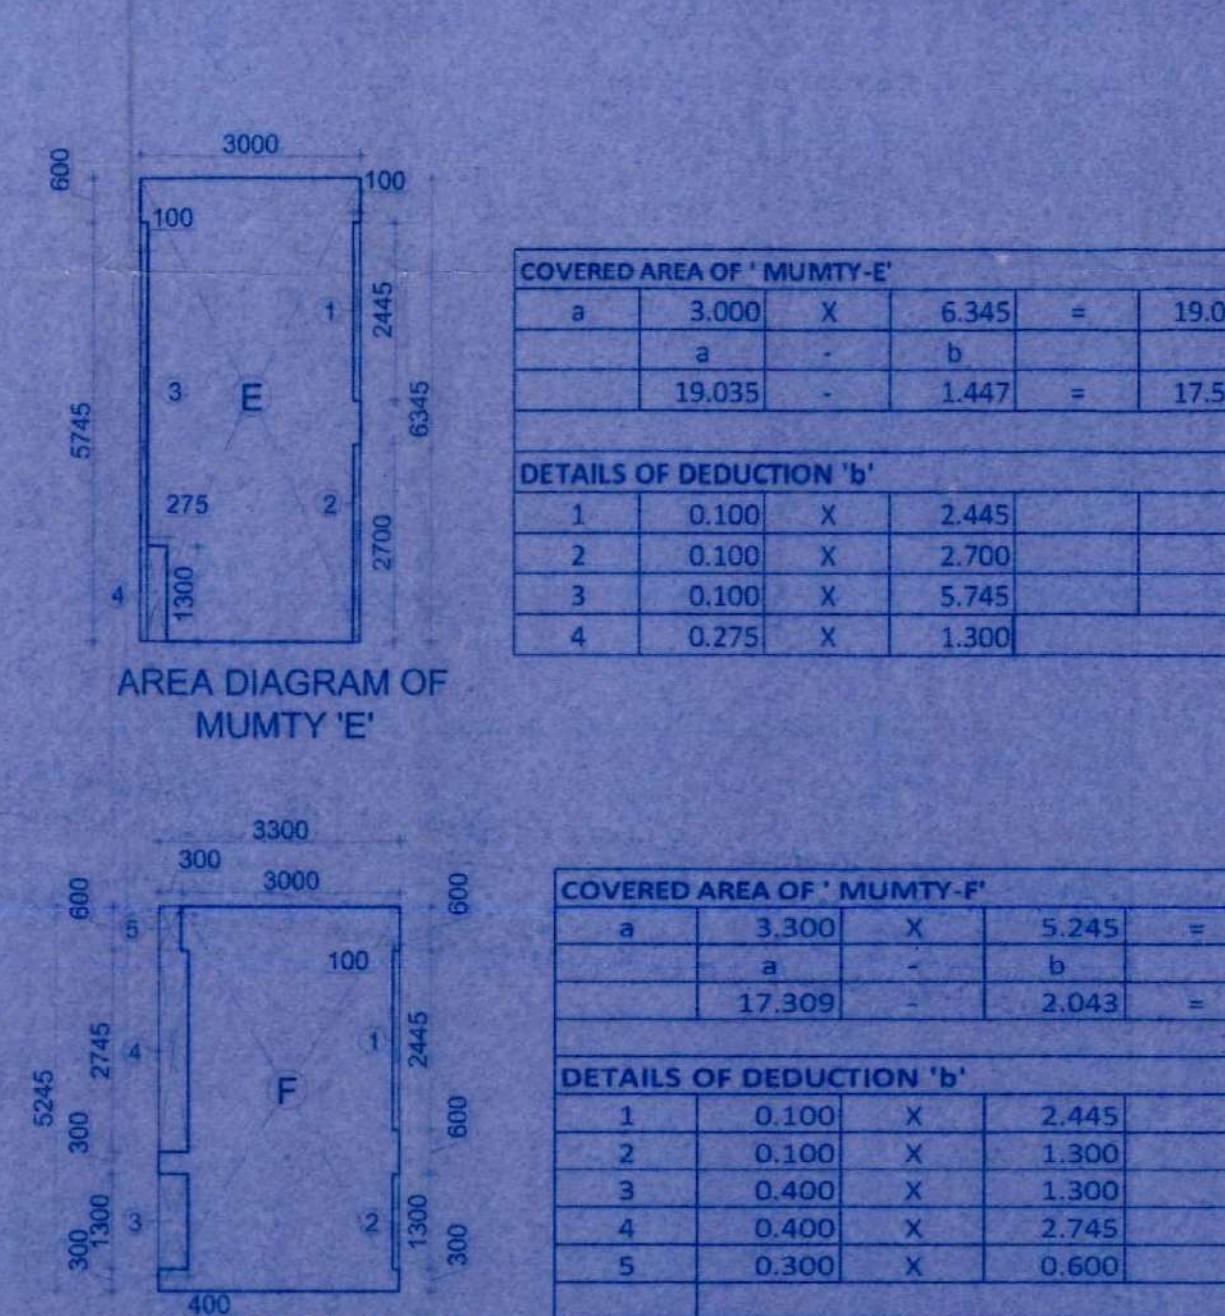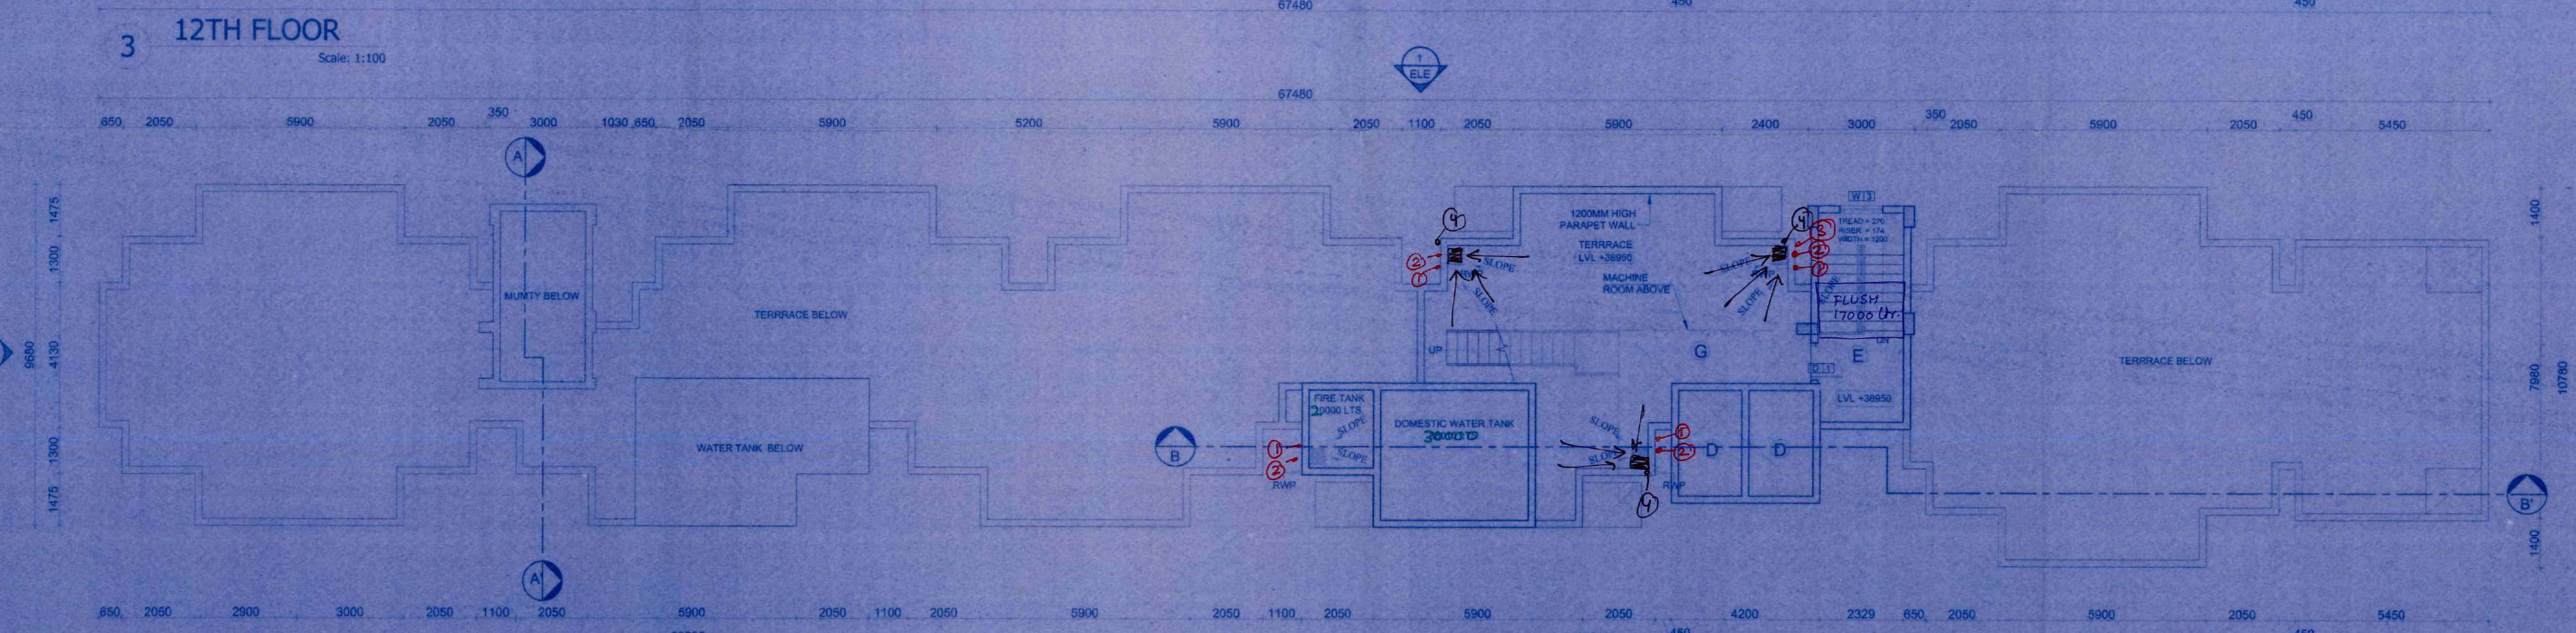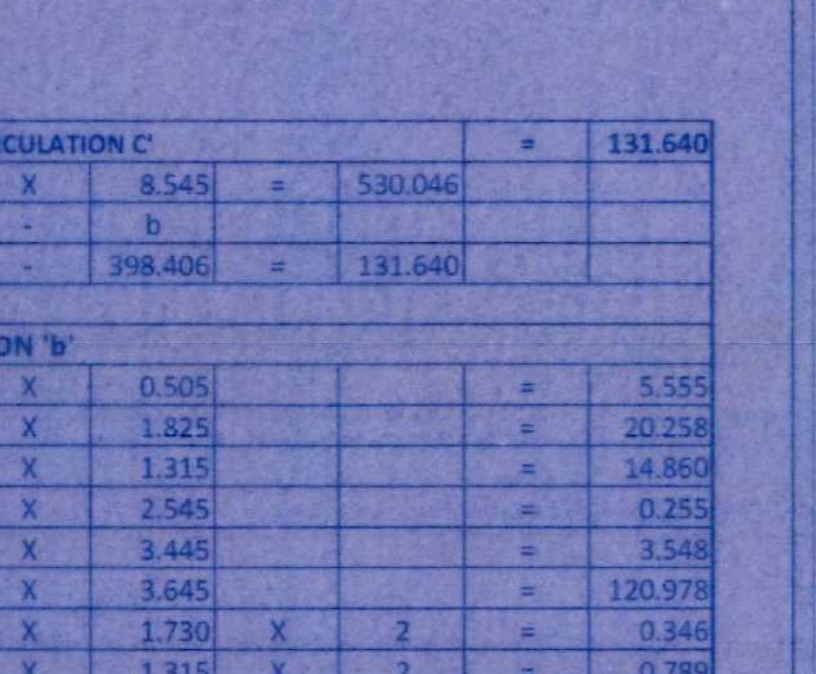




COVERED AREA OF 'CIRCULATION H'				=	37.605
a	14.305	X	2.625	=	37.564
b	0.040	X	2	=	0.080
TOTAL				=	37.644

DETAILS OF DEDUCTION 'b'					
1	11.000	X	0.500	=	5.500
2	11.100	X	1.630	=	18.100
3	11.300	X	1.315	=	14.860
4	6.025	X	0.300	=	1.808
5	0.100	X	2.445	=	0.245
6	0.100	X	2.375	=	0.238
7	2.930	X	2.100	=	6.153
8	1.800	X	3.000	=	5.400
9	7.175	X	3.400	=	24.395
TOTAL				=	83.201

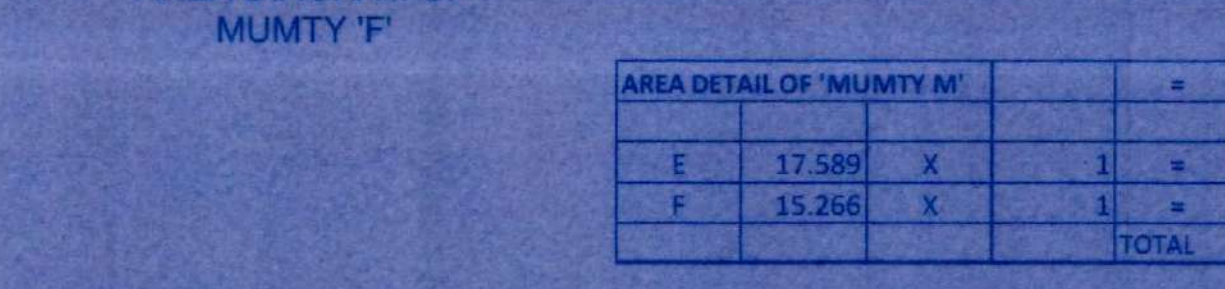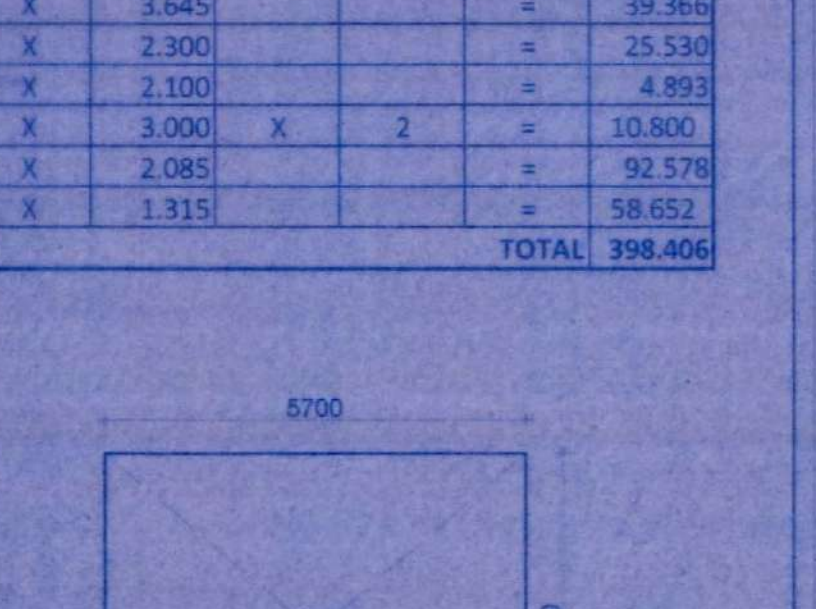




COVERED AREA OF 'MUMTY E'				=	17.589
a	3.000	X	5.863	=	17.589
b	0.040	X	1.447	=	0.579
TOTAL				=	18.168

DETAILS OF DEDUCTION 'b'					
1	0.100	X	2.445	=	0.245
2	0.100	X	2.700	=	0.270
3	0.100	X	5.345	=	0.535
4	0.275	X	1.300	=	0.358
TOTAL				=	1.398

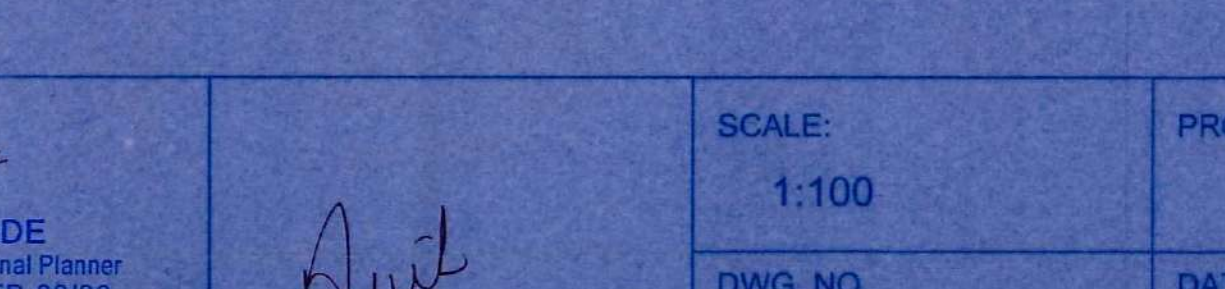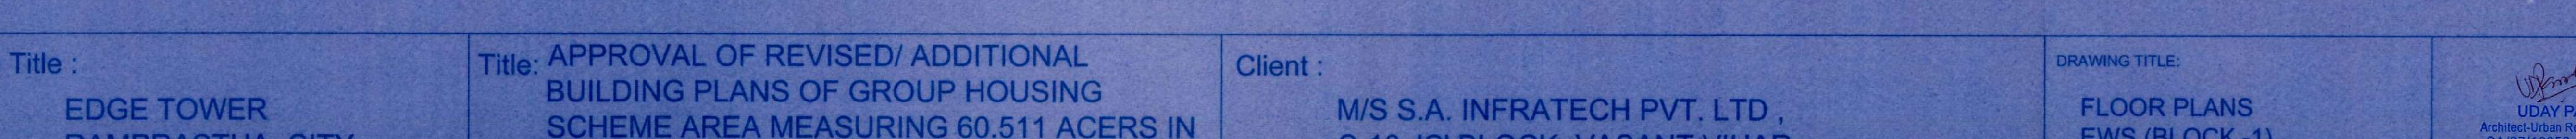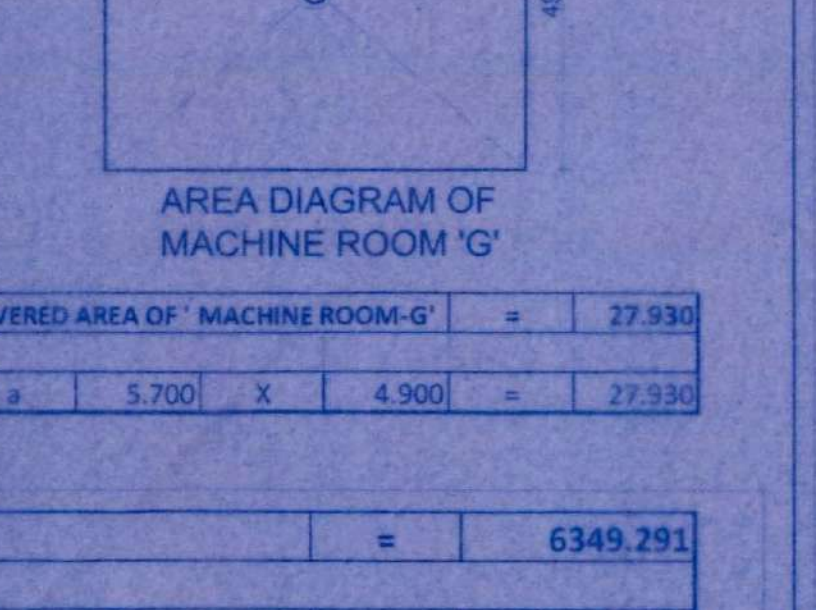

COVERED AREA OF 'MUMTY F'				=	15.266
a	3.300	X	4.625	=	15.266
b	0.040	X	2.043	=	0.817
TOTAL				=	16.083

DETAILS OF DEDUCTION 'b'					
1	0.100	X	2.445	=	0.245
2	0.100	X	1.300	=	0.130
3	0.400	X	1.300	=	0.520
4	0.400	X	2.745	=	1.098
5	0.300	X	0.600	=	0.180
TOTAL				=	2.073

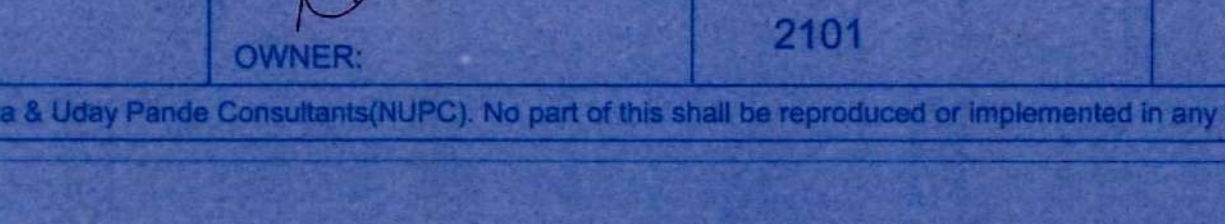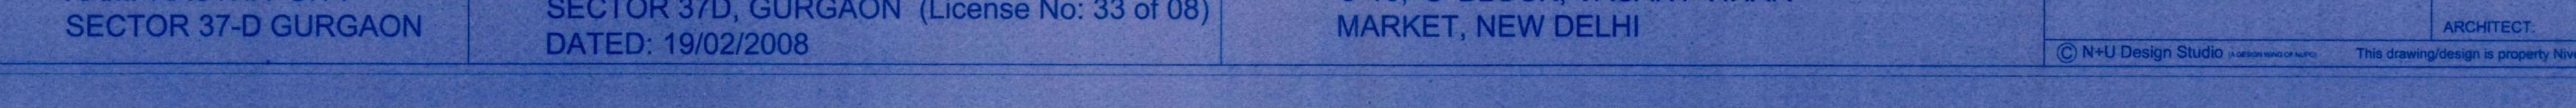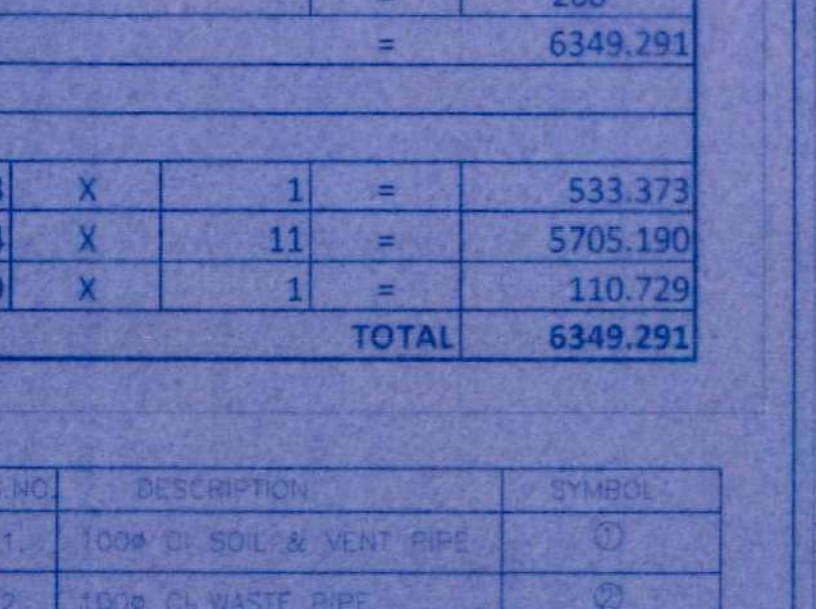

COVERED AREA OF 'MUMTY M'				=	32.855
a	17.589	X	1	=	17.589
b	15.266	X	1	=	15.266
TOTAL				=	32.855

S.NO.	DESCRIPTION	SYMBOL
1.	100% D. SOL. IN VENT. PIPE	⊙
2.	100% D. WASTE PIPE	⊙
3.	ACID WATER PIPE	⊙
4.	DRY WATER PIPE	⊙
5.	BALCONY PIPE	⊙
6.	FLOOR TRAP	⊙
7.	FLOOR DRAIN	⊙
8.	DRAIN POINT	⊙

S.N.	TYPE	OPENINGS	SILL	LINTEL
1.	D1	1050X2500	0.0	2450
2.	D2	750X2100	0.0	2100
3.	D3	850X2500	0.0	2450
4.	DW1(2270X2500)	D-900X2500	0.0	2450
5.	W4/PV	600X1400	1050	2450
6.	W5/PV	450X1400	1050	2450
7.	W1	1500X1450	900	2450
8.	W2	1000X1450	900	2450
9.	W3	1200X1450	1050	2450