



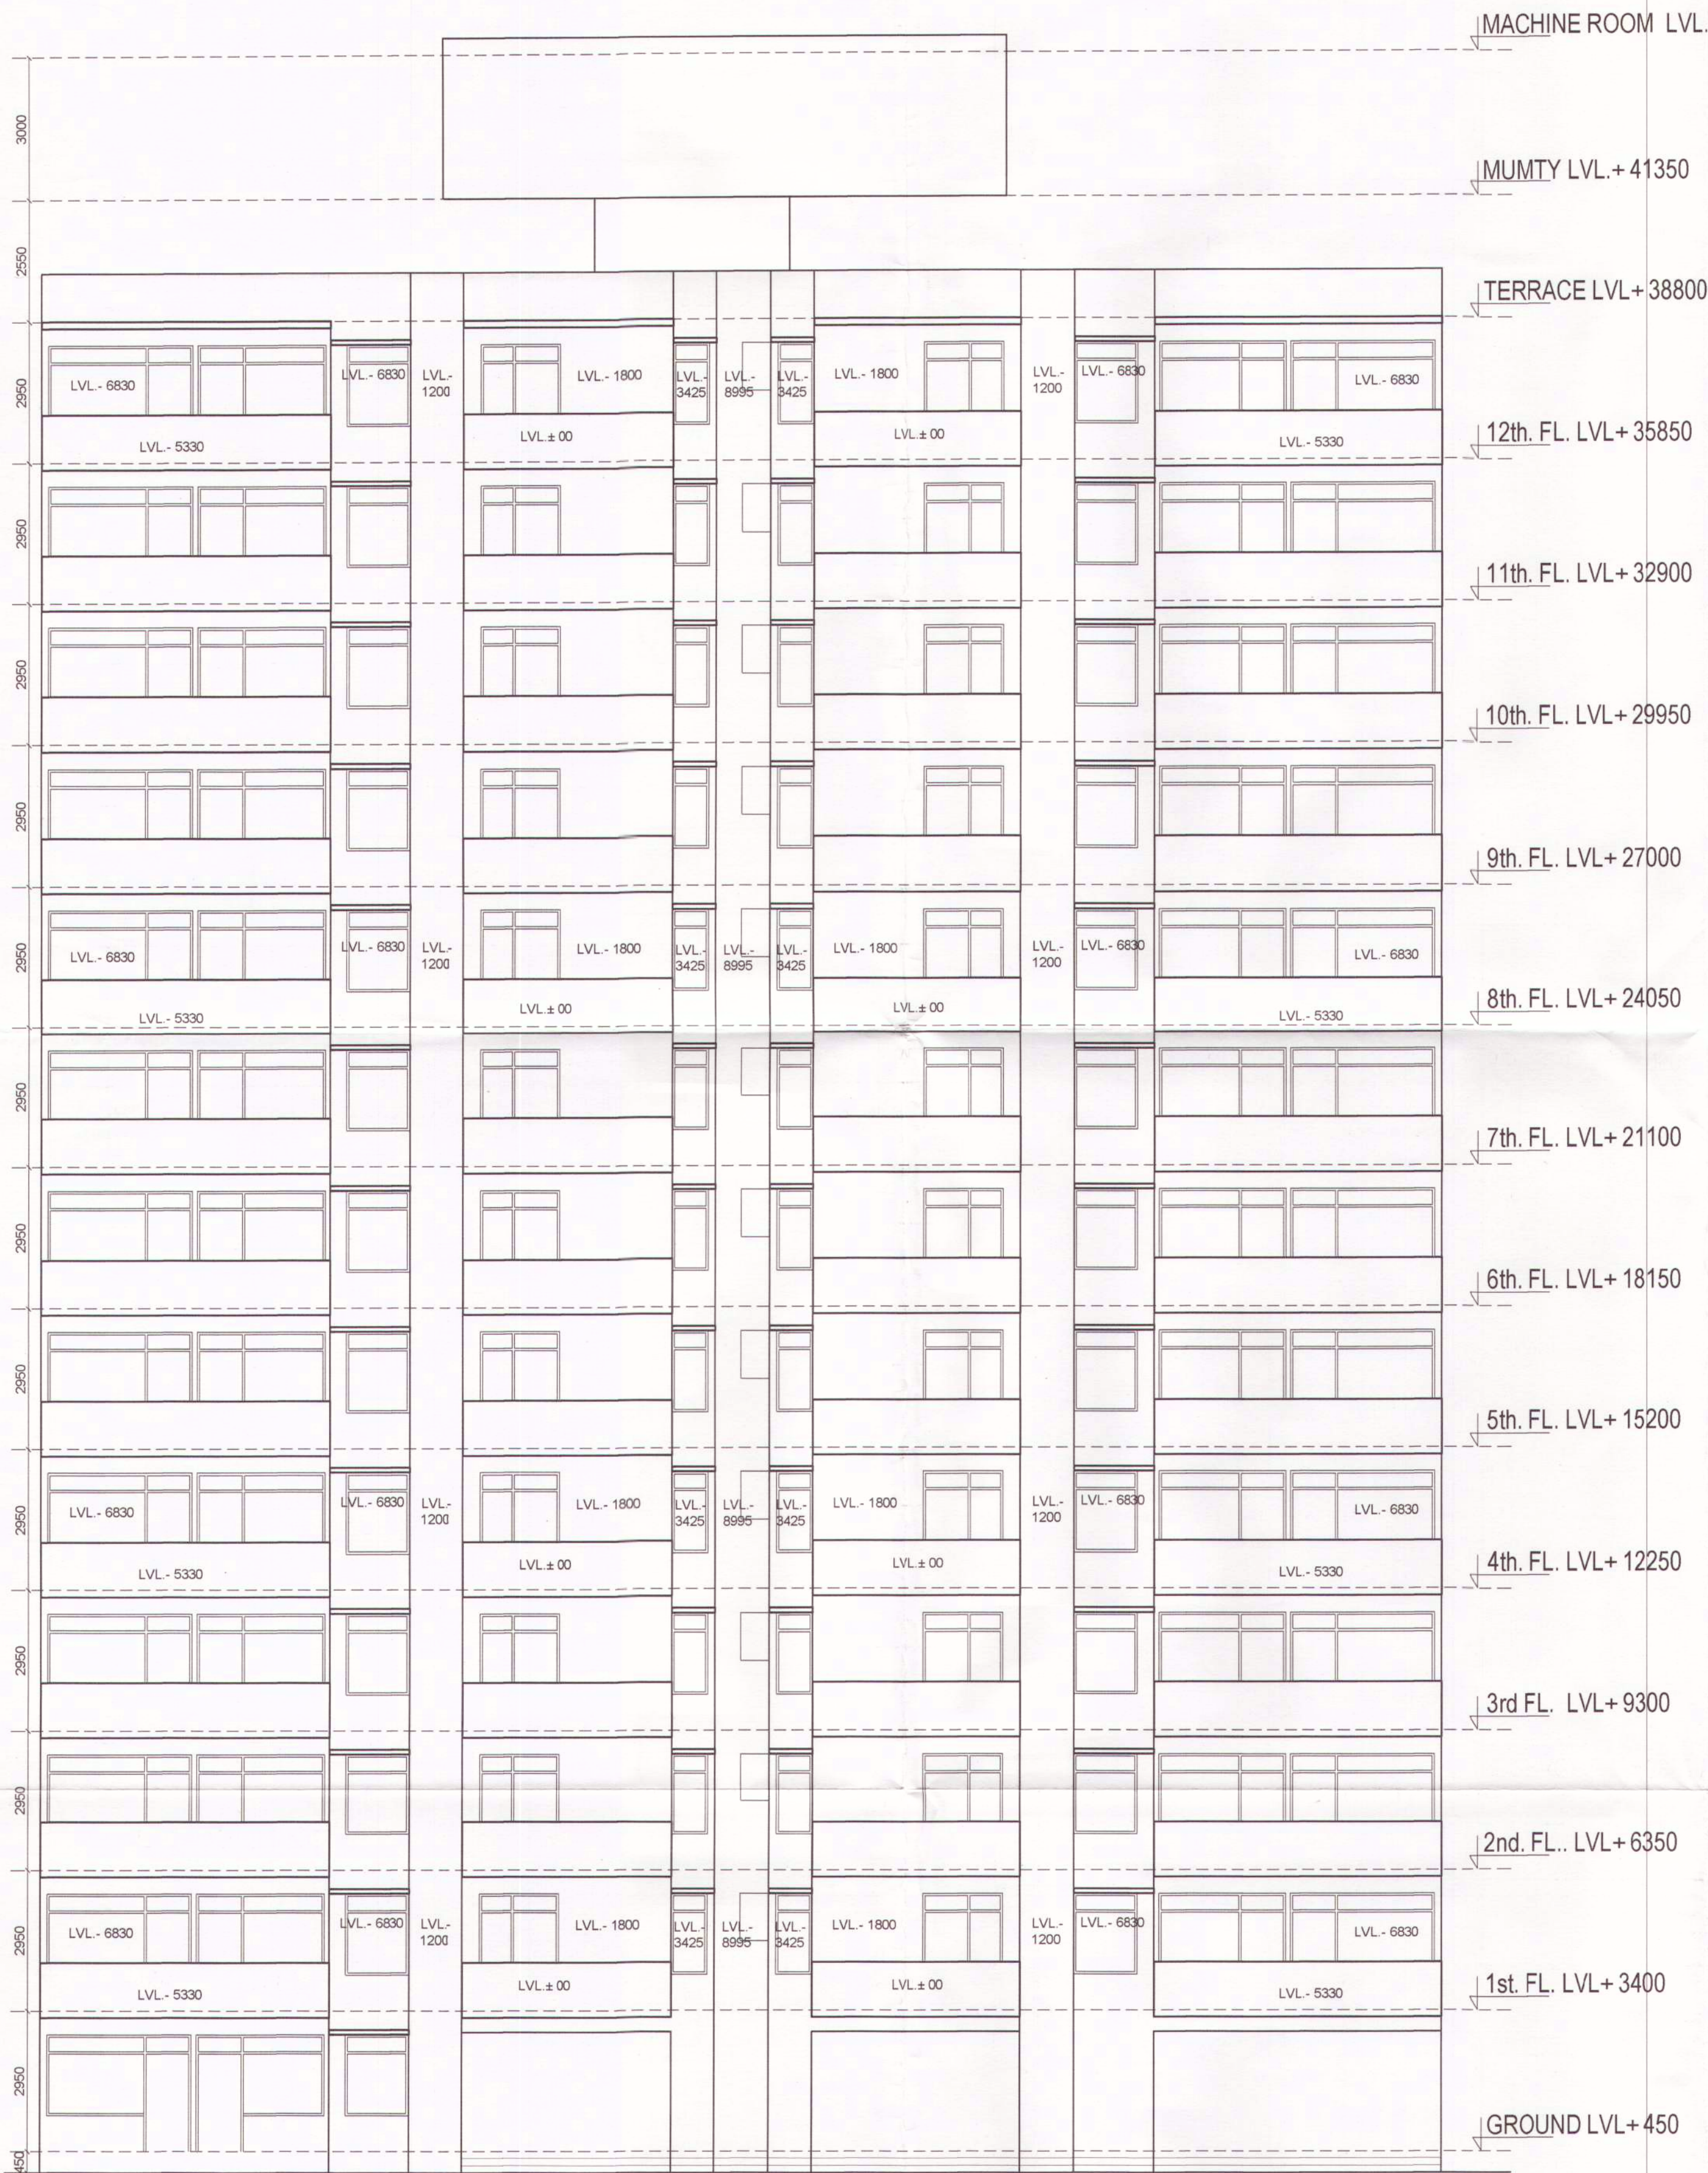

ELEVATION - 1

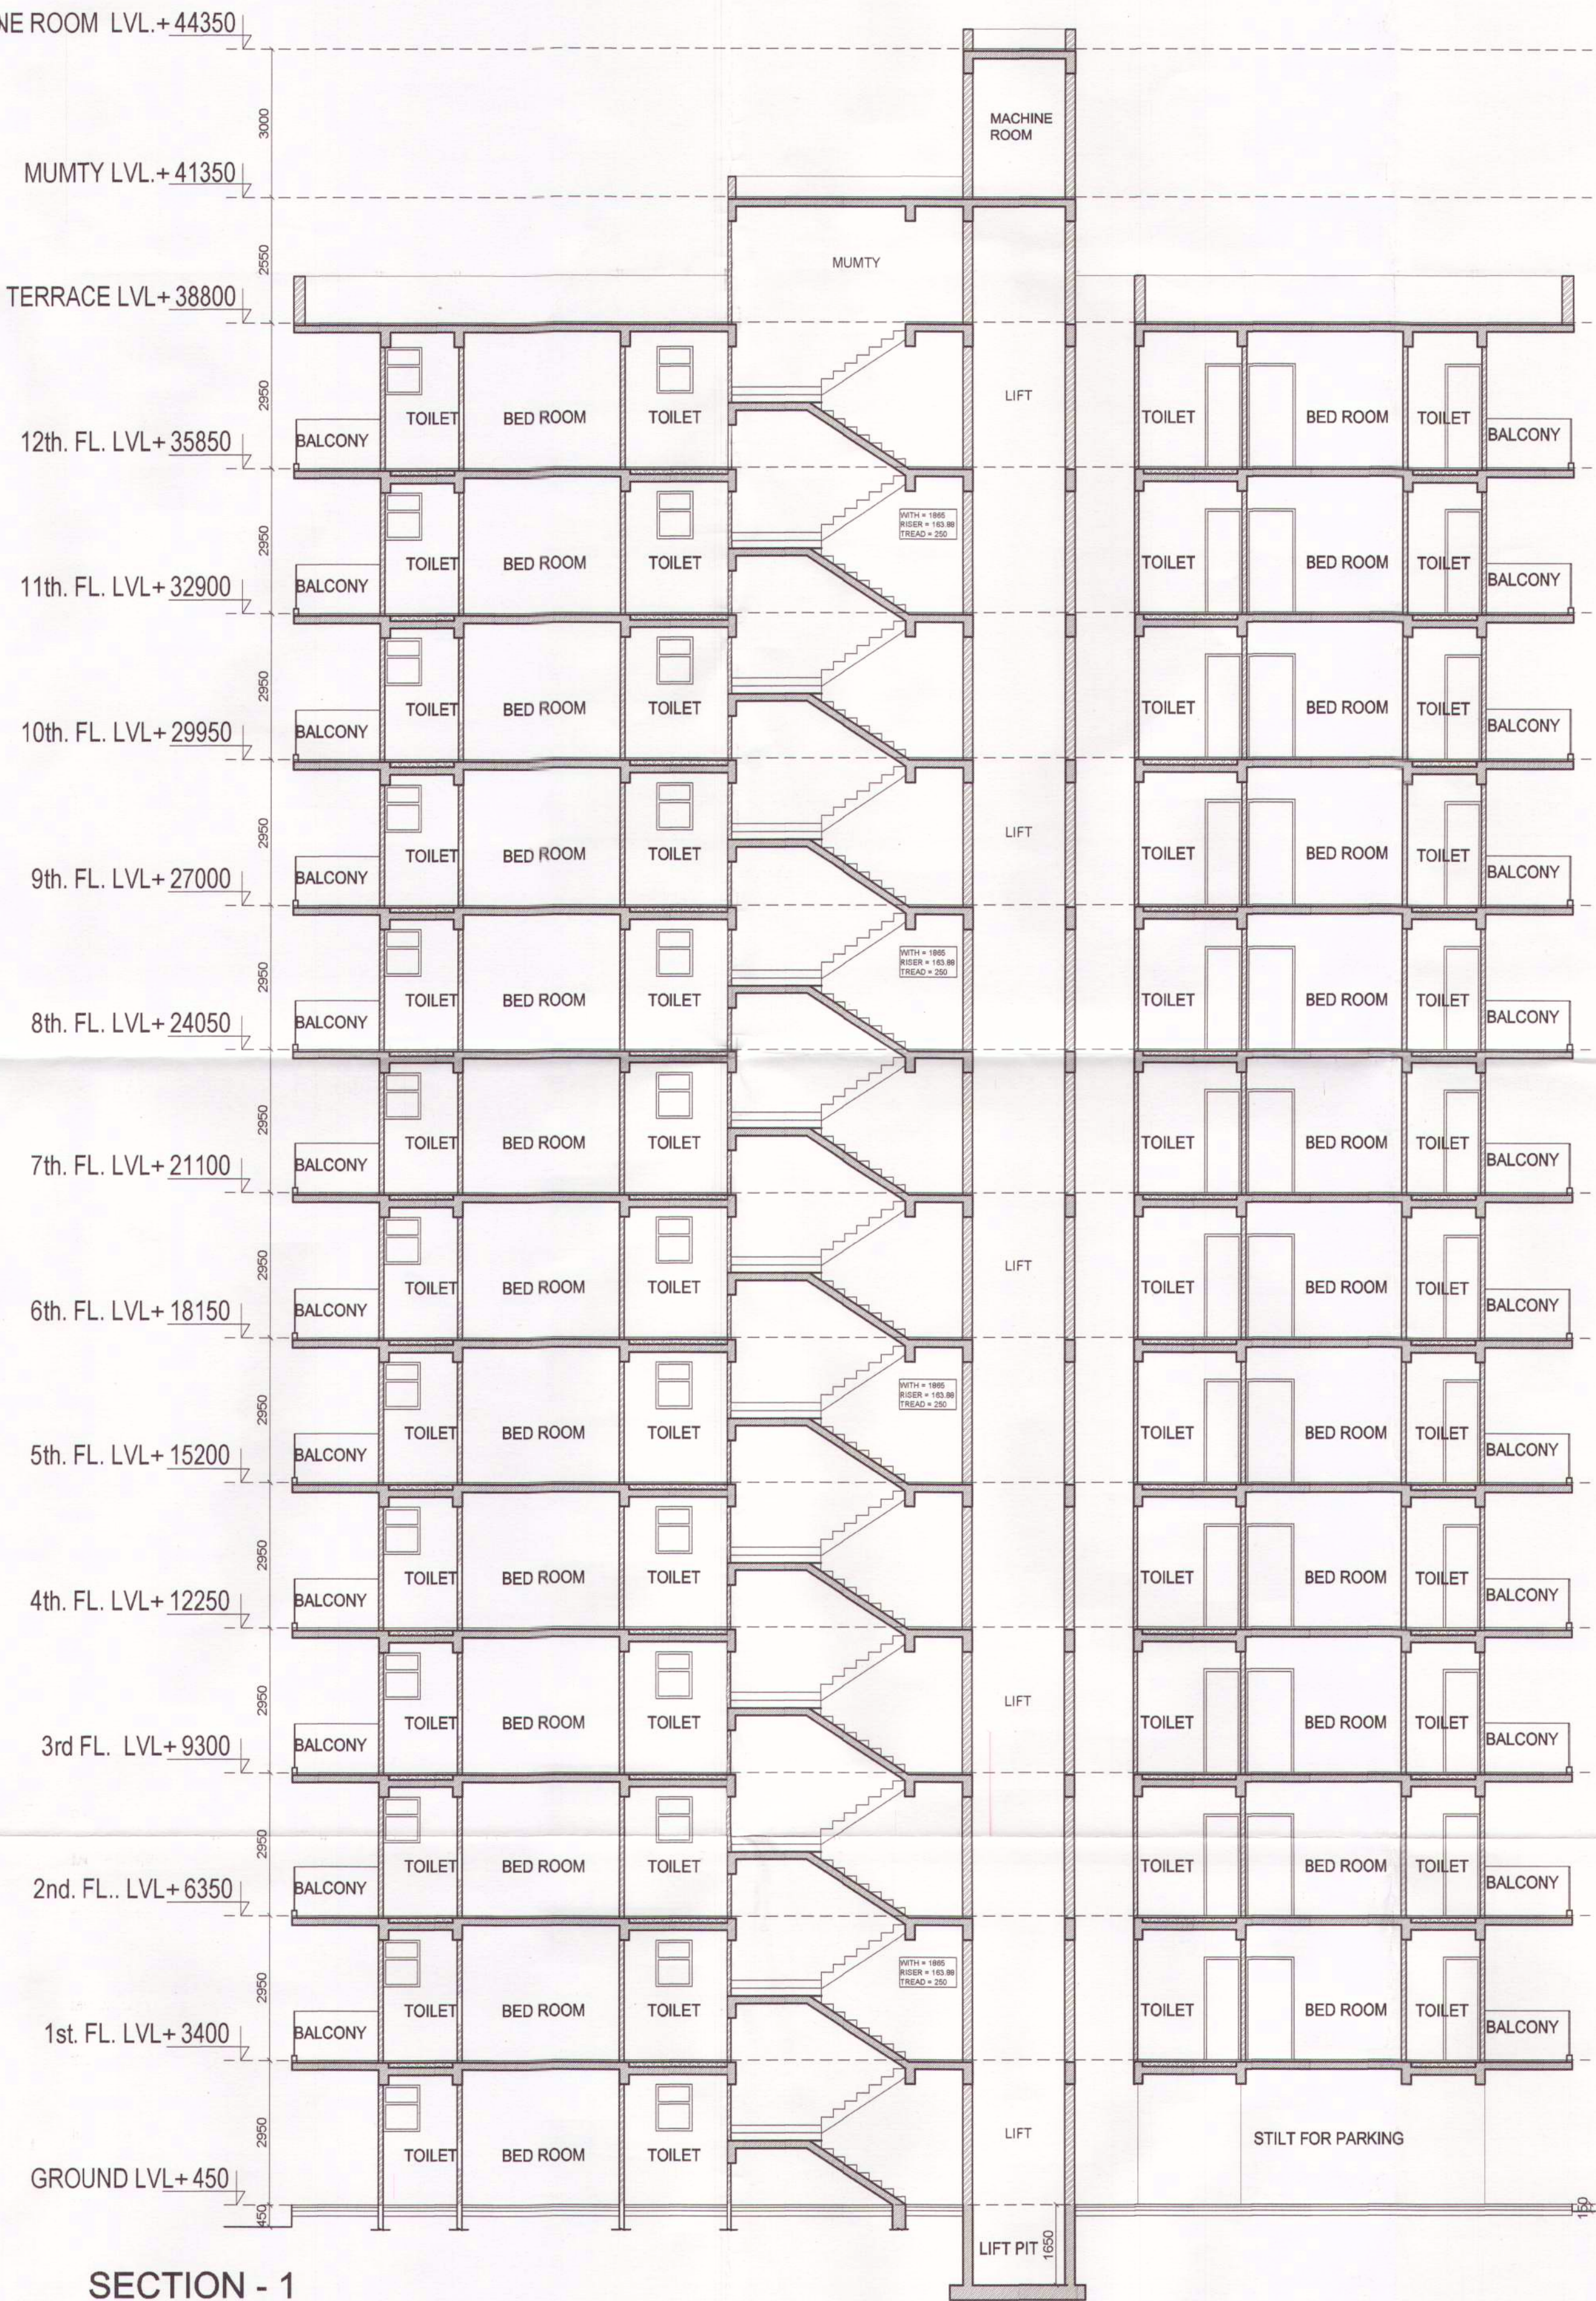

SECTION - 1