



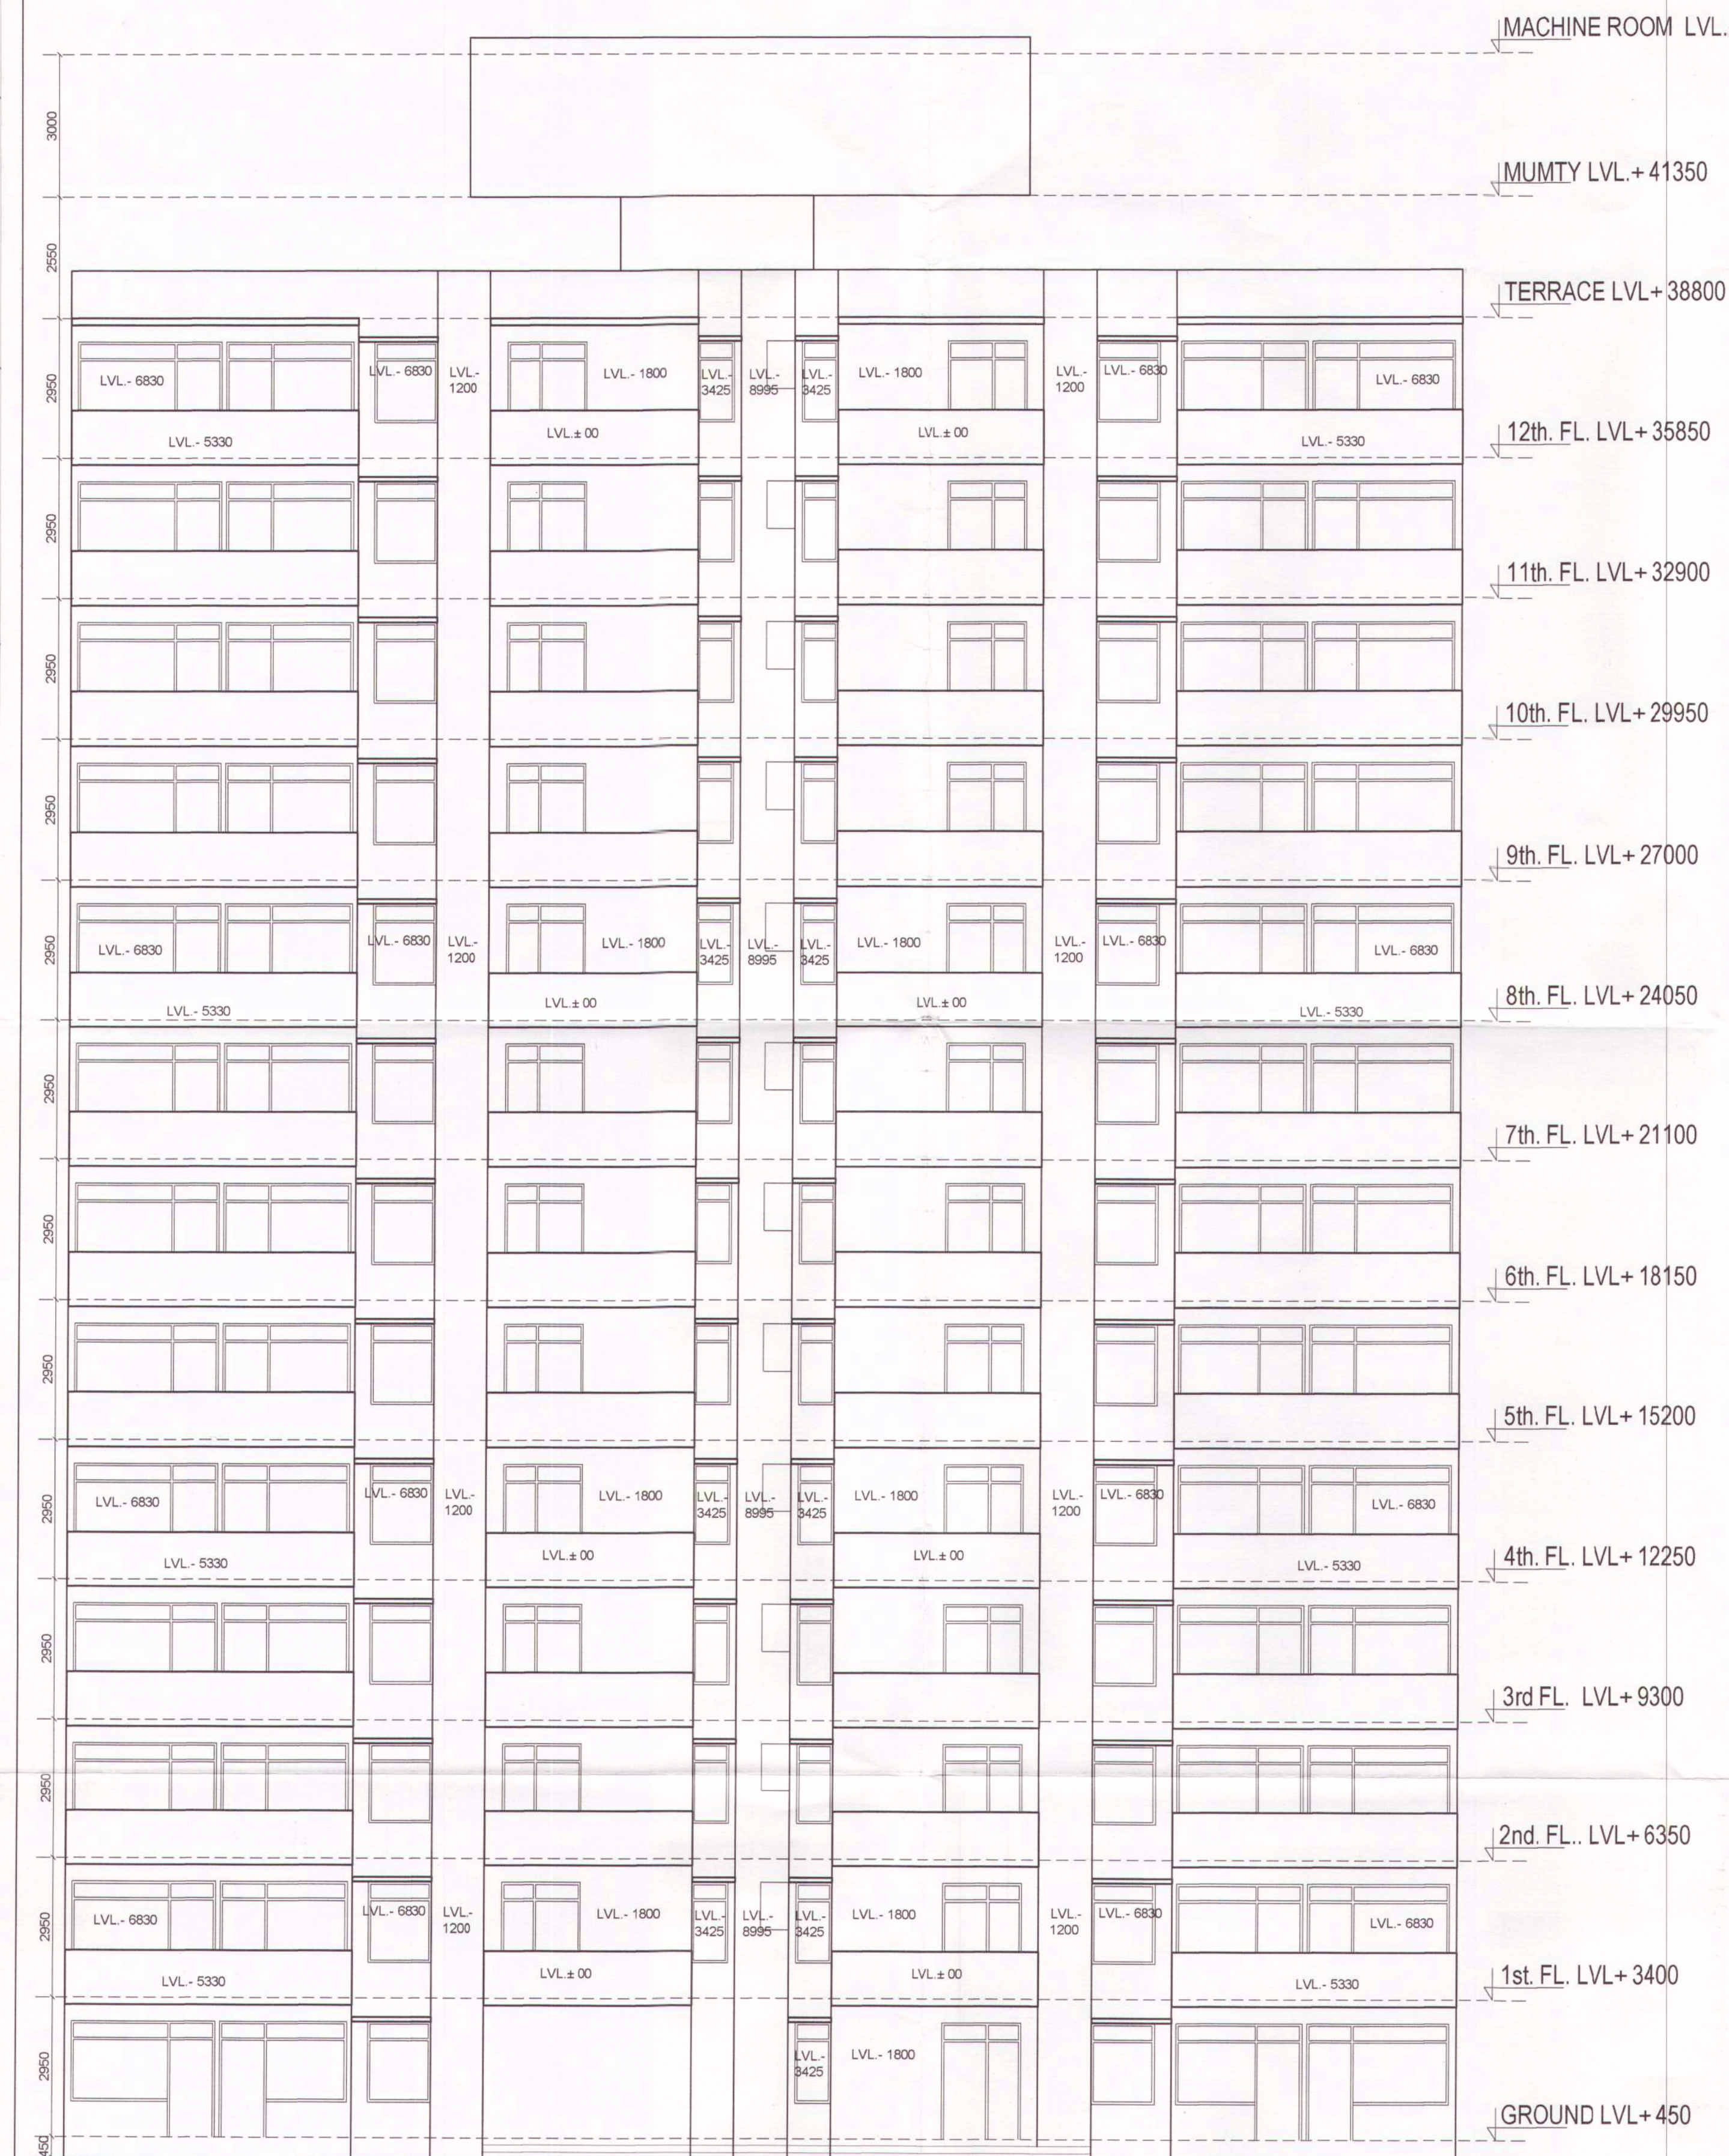

ELEVATION - 1

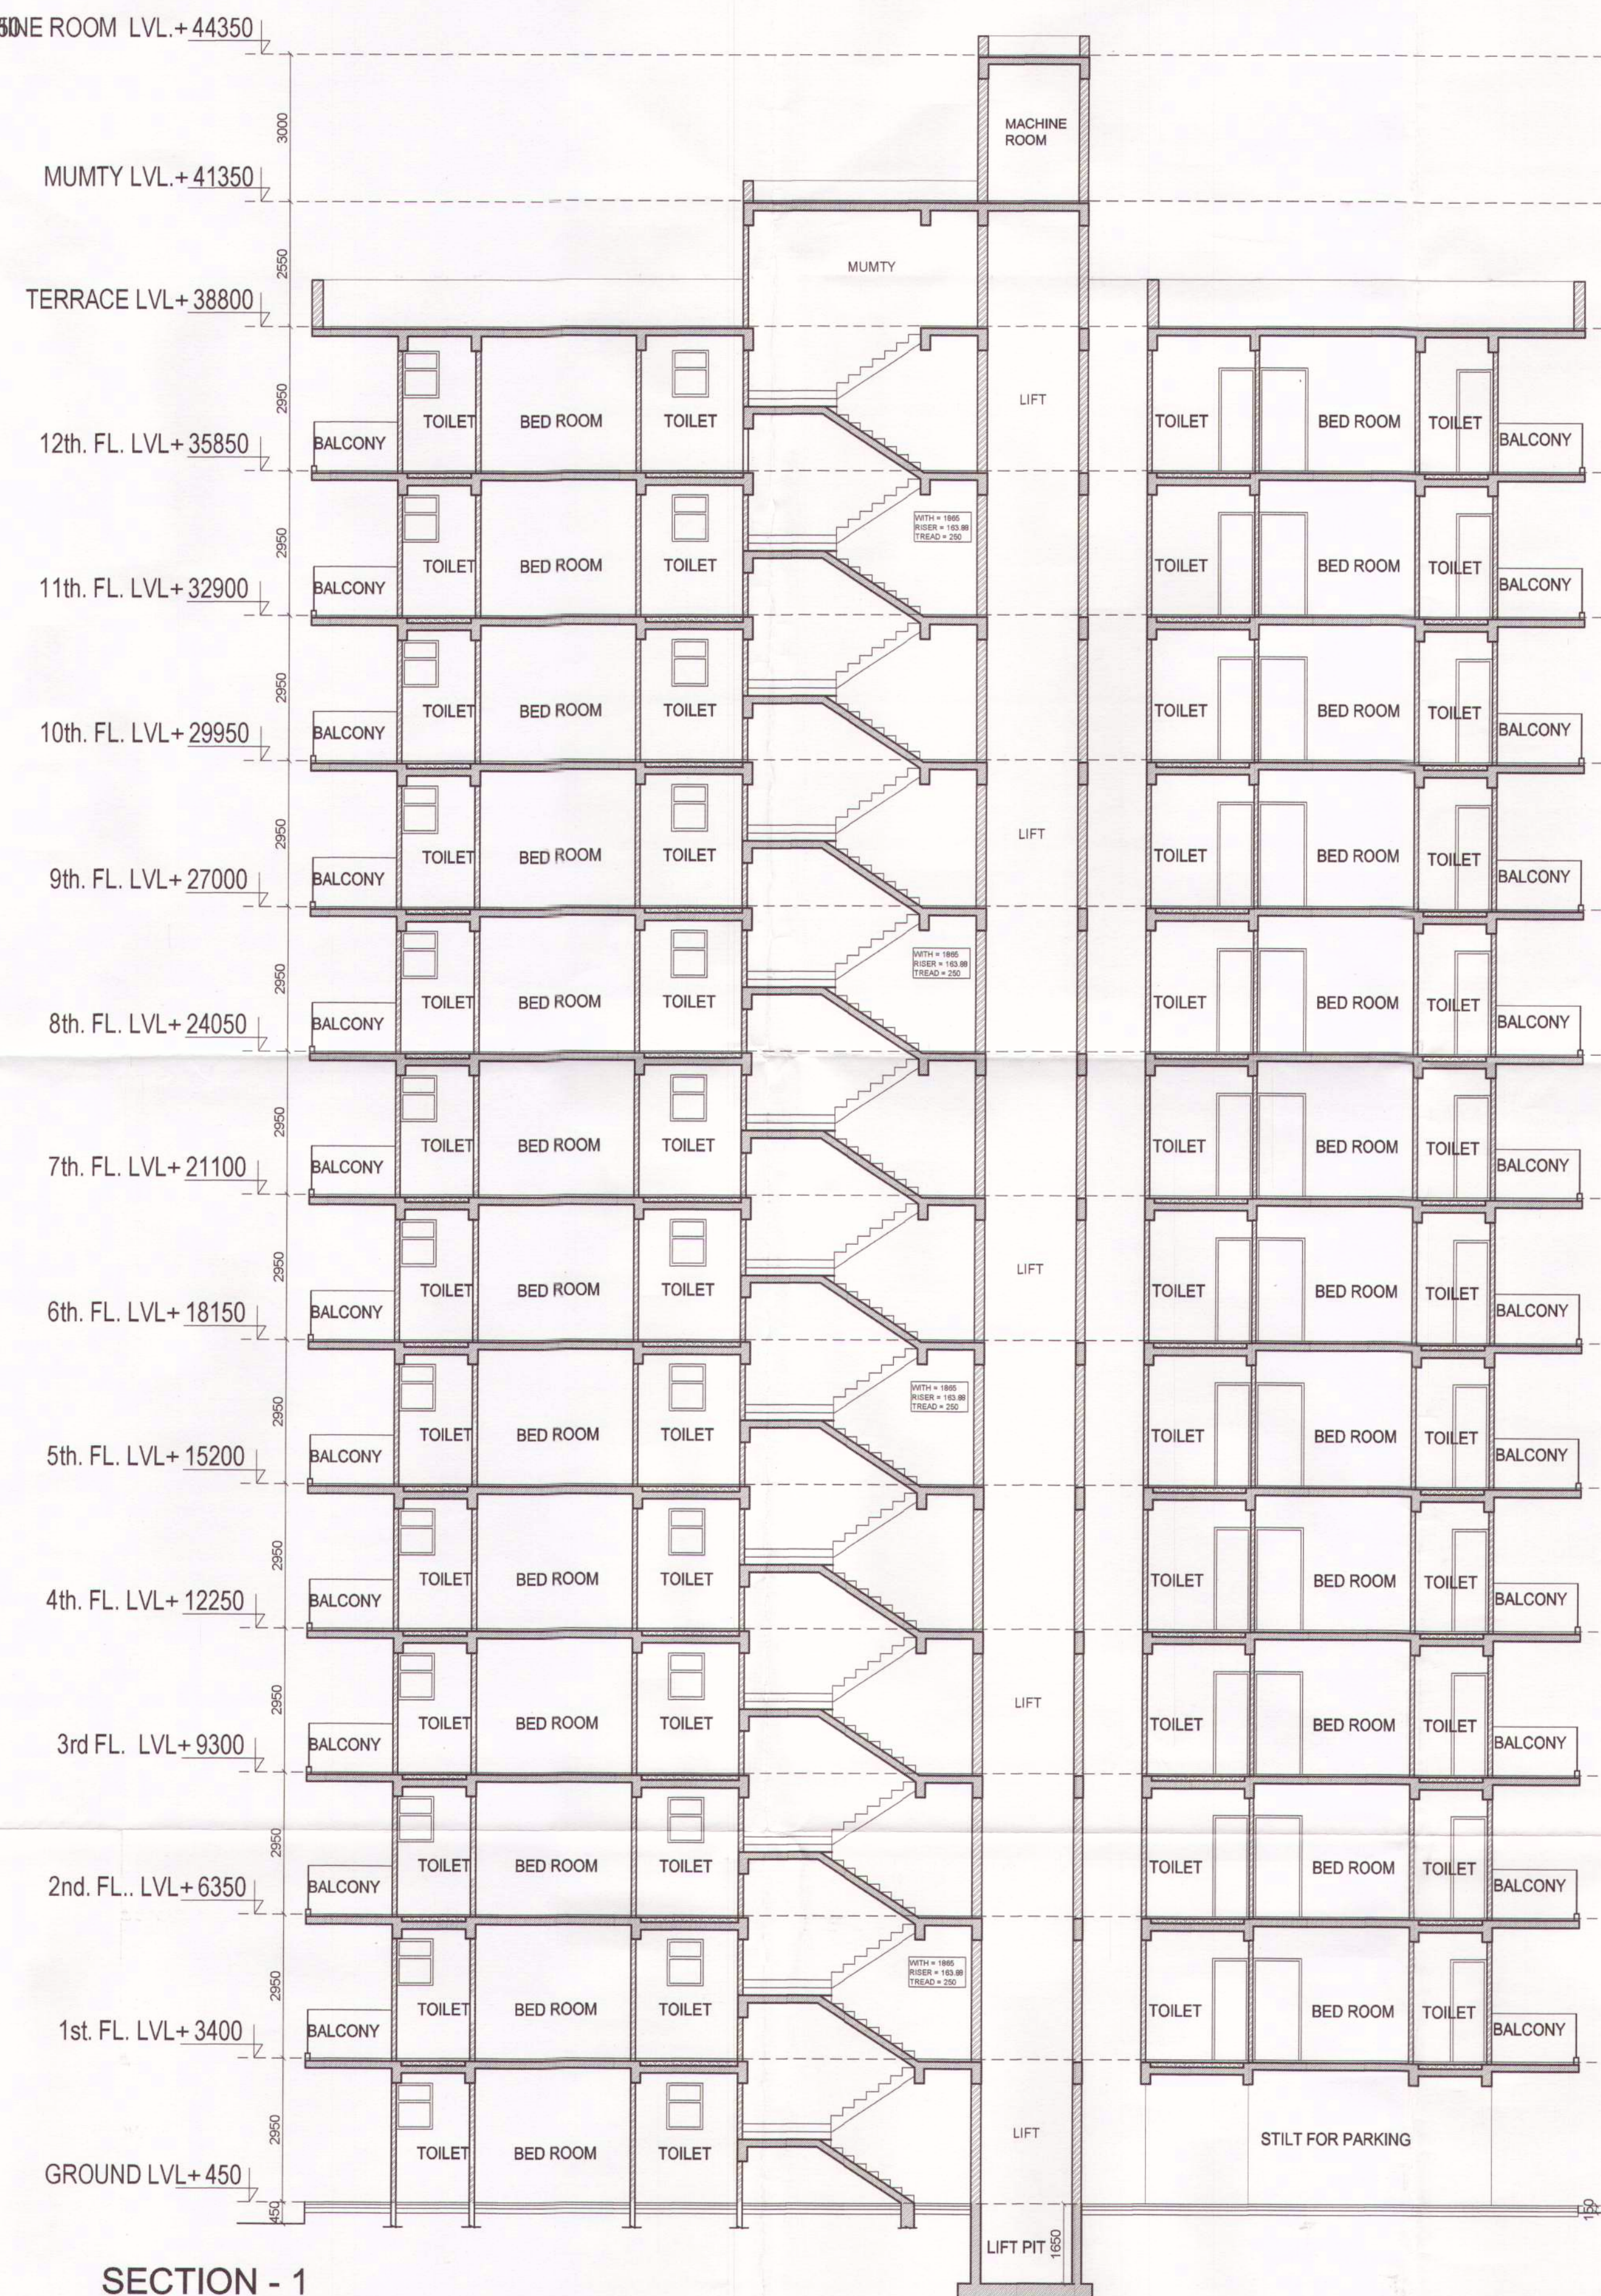

SECTION - 1

PROJECT TITLE
PLAN OF AFFORDABLE GROUP HOUSING SCHEME MEASURING 5.00 ACRES(LICENCE NO. 03 OF 2015 DATED19.06.2015) IN SECTOR 102,GURGAON MANESAR URBAN COMPLEX BEING DEVELOPED BY SH. JAI PARKASH AND OTHERS IN COLLABORATION WITH SUNCITY PROJECTS PVT . LTD

SCALE	NTS		
DATE	JULY, 2015		
DEALT	JAI PRAKASH	CHECKED	VG

ARCHITECT

Design Axis
architects

T-191 A MAN BAGH FARM HOUSE, NEAR SHAMSH TALAB
ANDHERIA WEST, MUMBAI, NEW DELHI - 110030
PH - 9811058553, 26564831, 265648146
EMAIL - vireshg@hotmail.com

ARCHITECT'S SIGN.



T-134A, Aan Bagh Farm Houses,
Near Shamshi Talab Andheria Morh,
New Delhi-110030

APPLICANT'S SIGN.

For Suncity Projects Pvt. Ltd.



Director/Auth. Signatory