

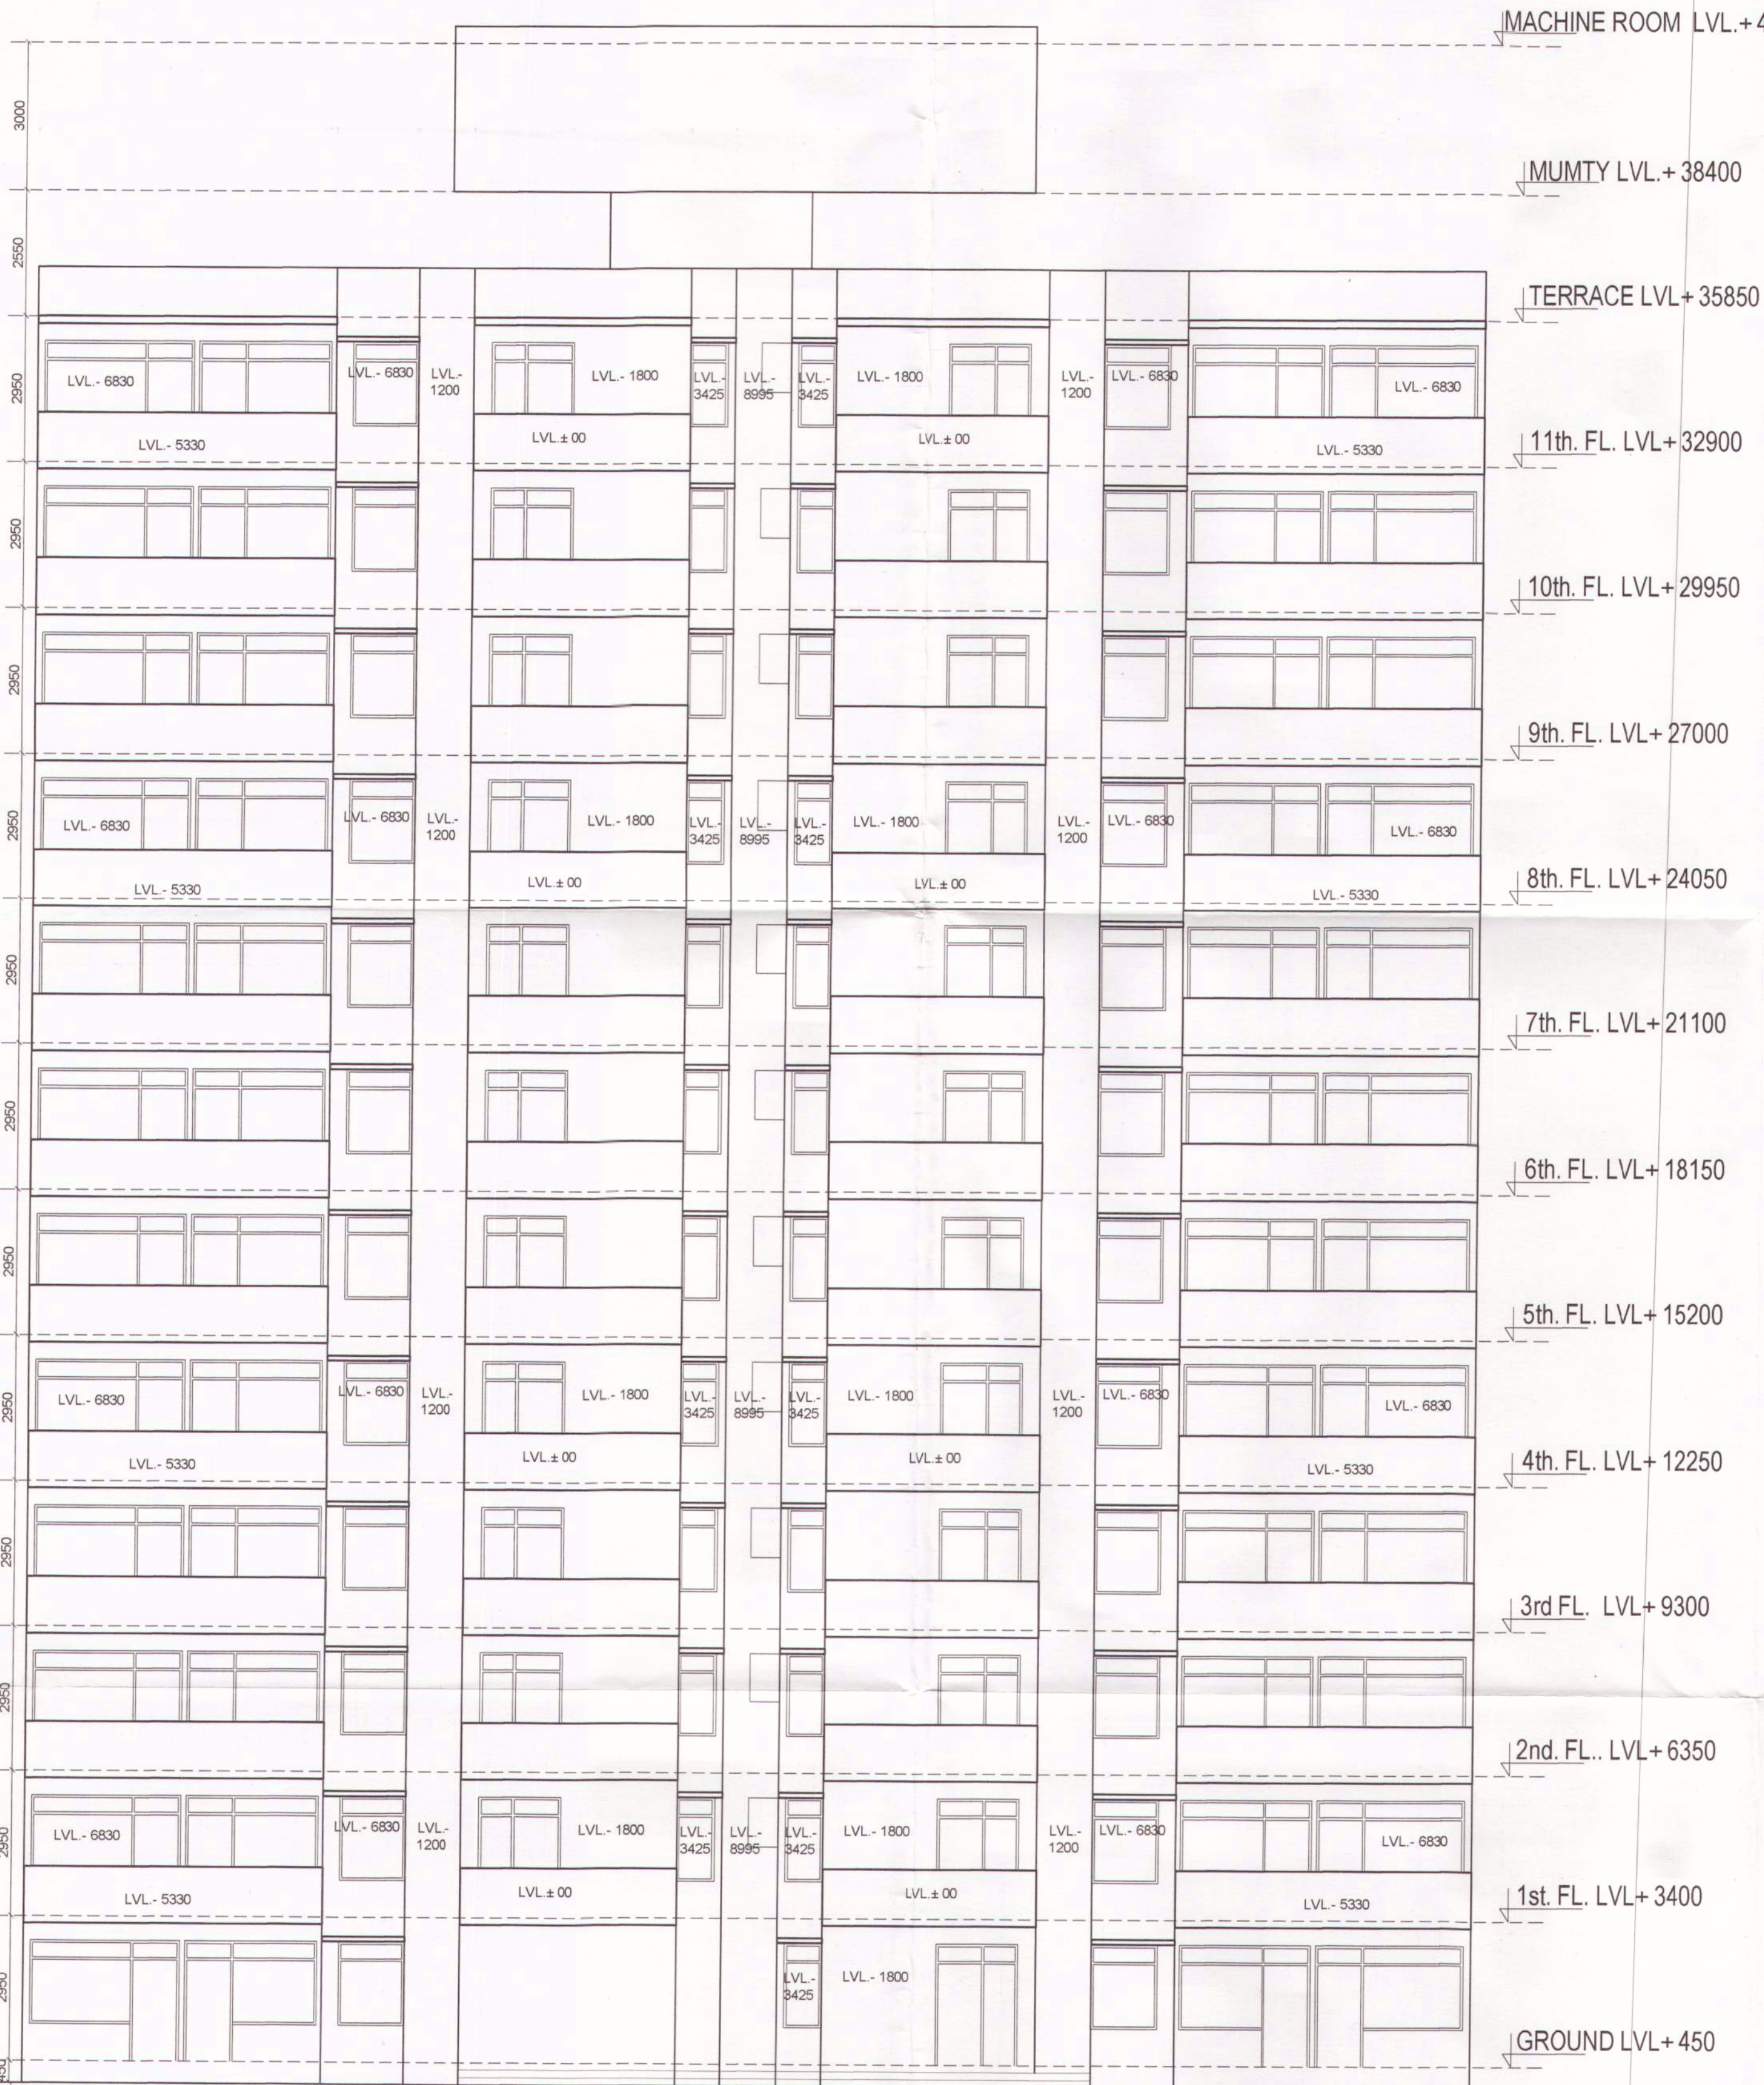


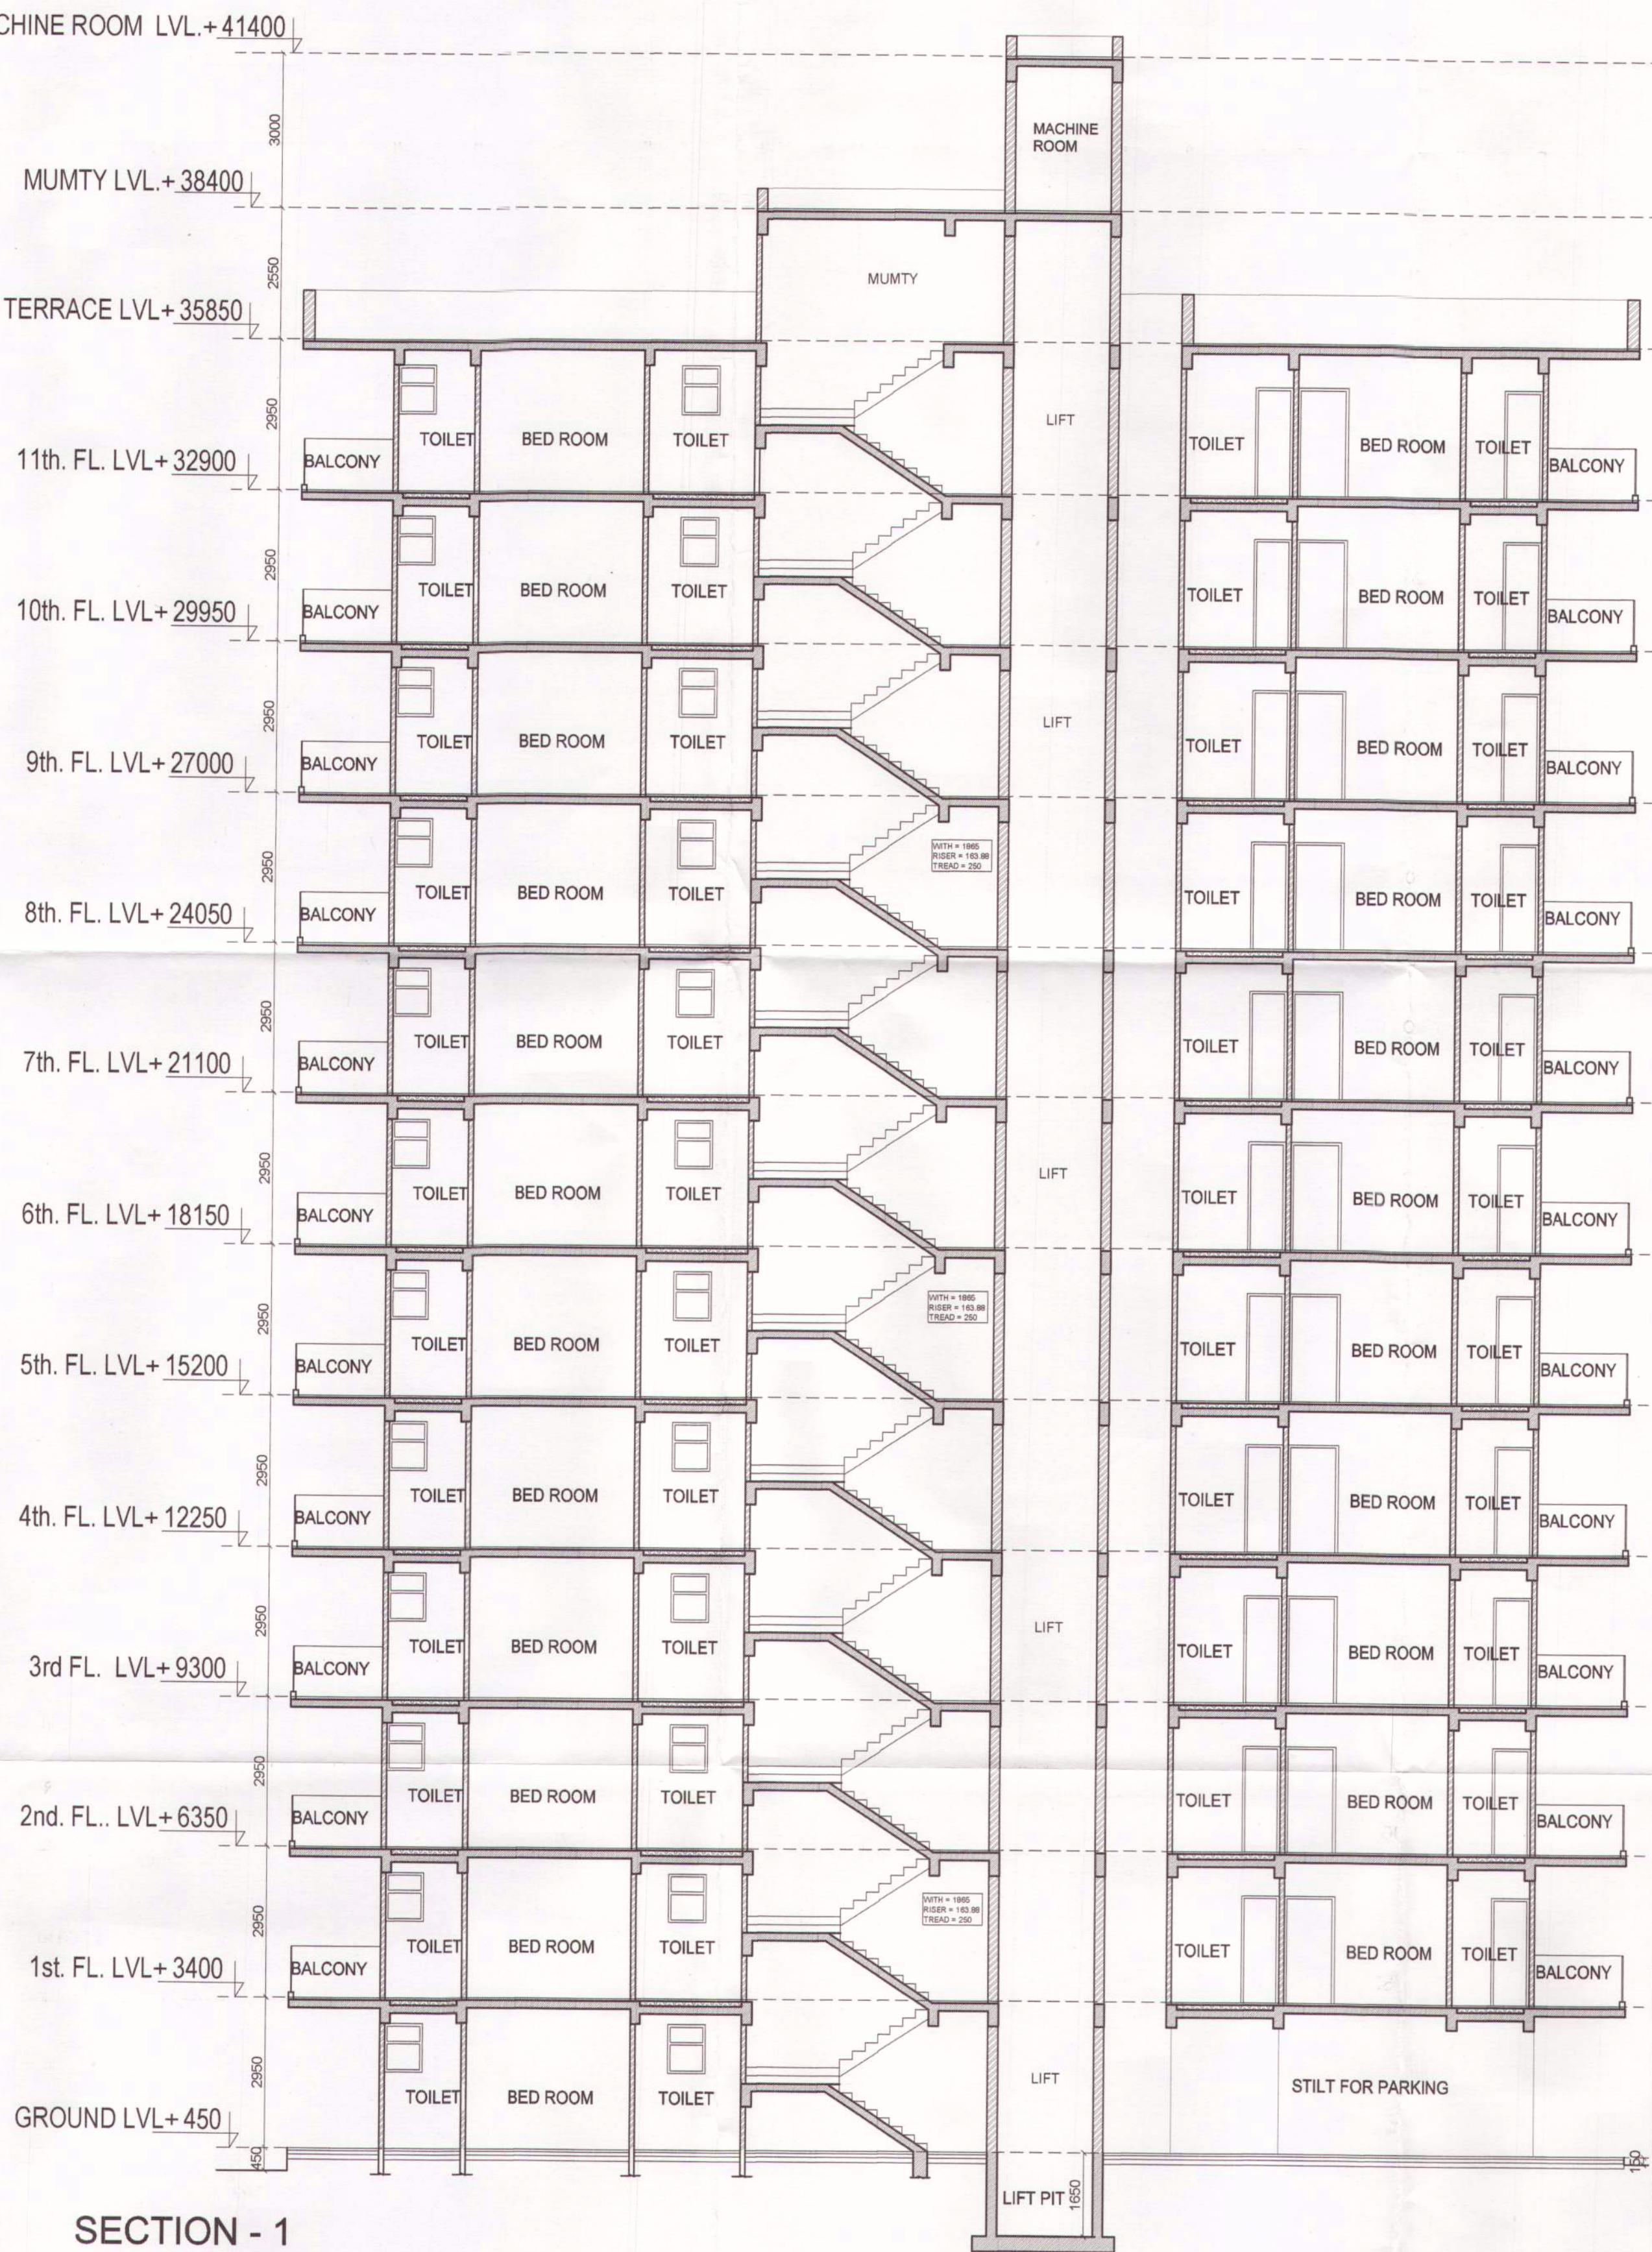

ELEVATION - 1

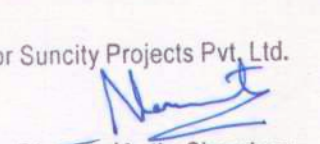

SECTION - 1

PROJECT TITLE	
PLAN OF AFFORDABLE GROUP HOUSING SCHEME MEASURING 5.00 ACRES(LICENCE NO. 03 OF 2015 DATED 19.06.2015) IN SECTOR 102,GURGAON MANESAR URBAN COMPLEX BEING DEVELOPED BY SH. JAI PRAKASH AND OTHERS IN COLLABORATION WITH SUNCITY PROJECTS PVT . LTD	
SCALE	NTS
DATE	JULY, 2015
DEALT	JAI PRAKASH CHECKED VG
ARCHITECT	Design Axis architects
T-134A, Jam Bagh Farm House, Near Shamshi Talab ANDHERA MORTH, MEHRALI, NEW DELHI - 110030 PH - 9811058363, 26644831, 26648146 EMAIL - vireshg@hotmail.com	
ARCHITECT'S SIGN.	
 T-134A, Jam Bagh Farm Houses, Near Shamshi Talab Andheria Morth, New Delhi-110030	
APPLICANT'S SIGN.	
For Suncity Projects Pvt. Ltd.  Director/ Auth. Signatory	