


PARKING AREA CALCULATION					
REQUIRED PARKING @.5 ECS PER UNIT	757	X	0.5	378.5	ECS
PROPOSED PARKING					
STILT	708.70	SQM.	/ 30	24	ECS
OPEN PARKING AREA=					
PLOT AREA (GROUND COVERAGE + GREEN AREA)	20234.25 (5182.586 +3549.752)	11501.91	/ 25	460	ECS
TOTAL NO. OF ECS PROVIDED				484	ECS

GREEN AREA CACLULATION					
AREA OF TRAPEZIUM = (SUM OF PARALLEL SIDES) x 1/2 x HEIGHT = (A+B) x 1/2 x H					
AREA OF RIGHT TRIANGLE = 1/2 x BASE x HEIGHT = 1/2 x B X H					
AREA OF RECTANGLE = A x B					
NO	SHAPE	A	B	H	
A	RECTANGLE	22.536		X	67.350
B	RECTANGLE	22.536		X	30.050
C	RECTANGLE	20.773		X	48.192
D	TRAPEZIUM	15.358	+	22.995	/2
					18.442
					353.653
					SQM
					TOTAL
					3549.752
					SQM

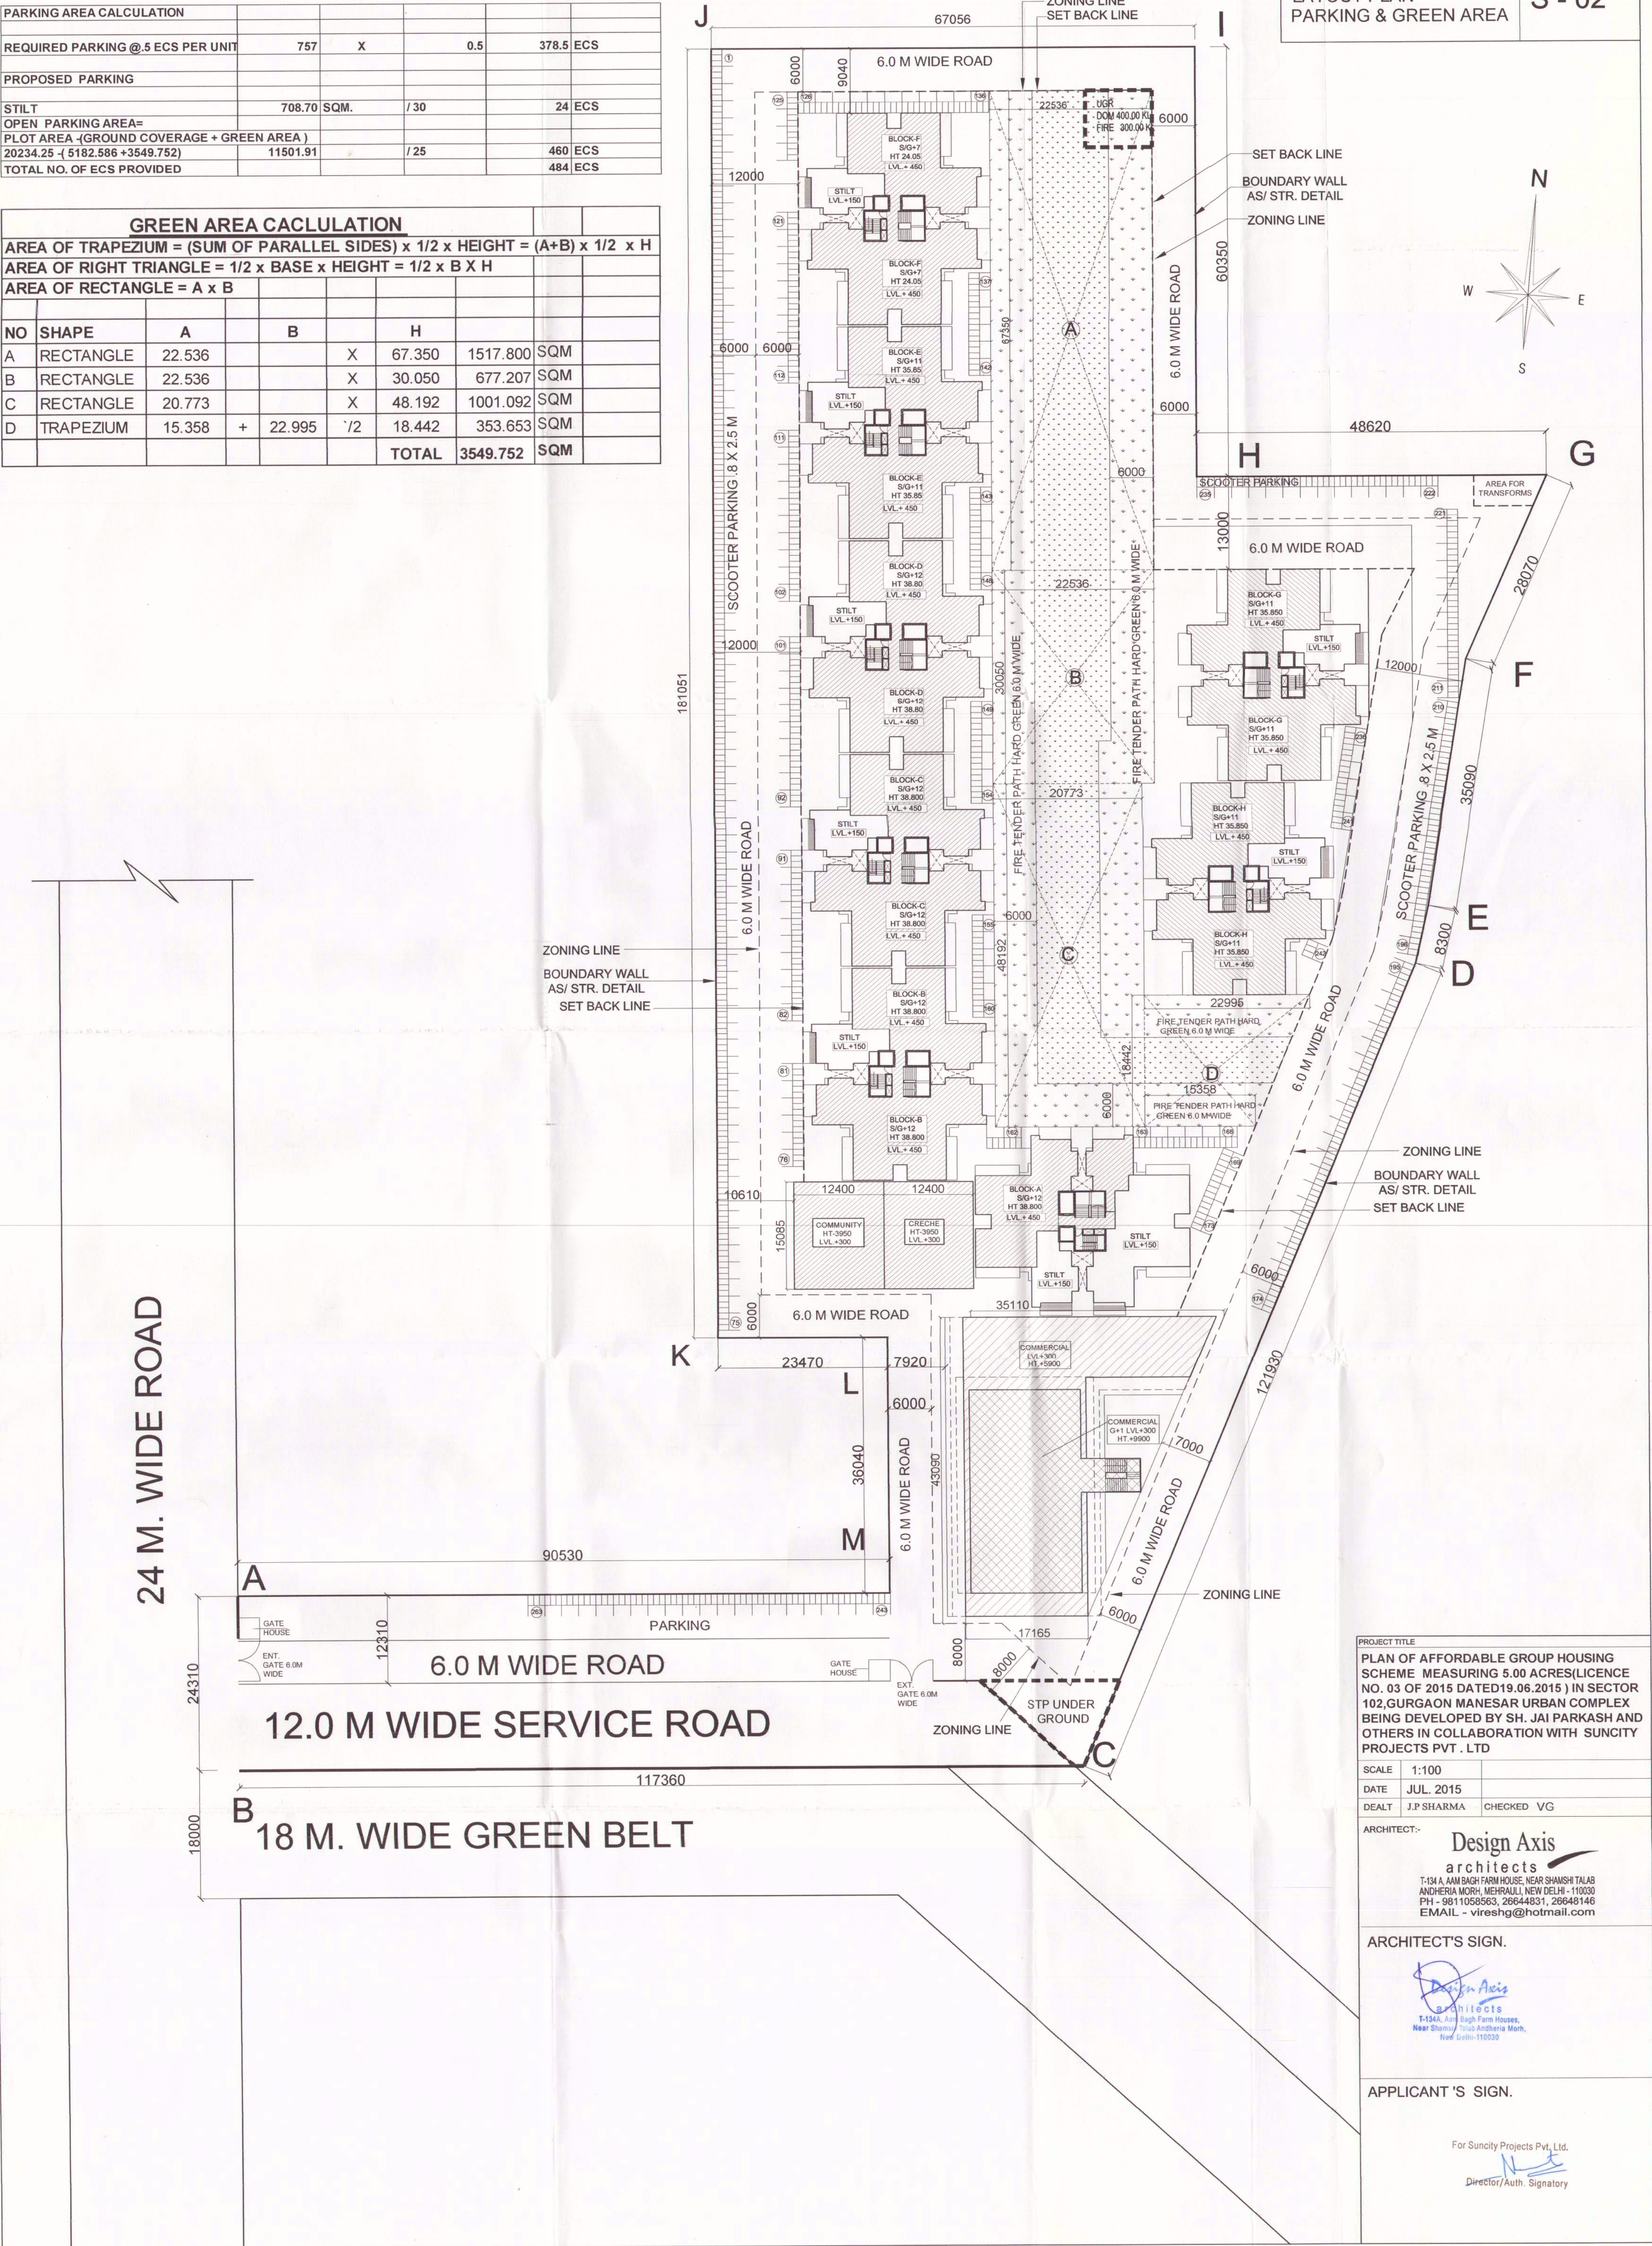

DRAWING TITLE	DRG. NO.
SUBMISSION DRAWING	S - 02
LAYOUT PLAN	
PARKING & GREEN AREA	

PROJECT TITLE	
PLAN OF AFFORDABLE GROUP HOUSING SCHEME MEASURING 5.00 ACRES(LICENCE NO. 03 OF 2015 DATED 19.06.2015) IN SECTOR 102,GURGAON MANESAR URBAN COMPLEX BEING DEVELOPED BY SH. JAI PARKASH AND OTHERS IN COLLABORATION WITH SUNCITY PROJECTS PVT. LTD	
SCALE	1:100
DATE	JUL. 2015
DEALT	J.P. SHARMA
CHECKED	VG
ARCHITECT:-	
Design Axis architects	
T-134 A, AM BACH FARM HOUSE, NEAR SHAMSHI TALAS ANDHERIA MORH, MEHRAULI, NEW DELHI - 110030 PH - 9811058563, 26644831, 26648146 EMAIL - vireshg@hotmail.com	
ARCHITECT'S SIGN.	
APPLICANT'S SIGN.	

For Suncity Projects Pvt. Ltd.
Director/Auth. Signatory