

DEMARICATION PLAN OF CYBER PARK/IT PARK ON THE AREA MEASURING 5.025 ACRES
 VIDE LOI NO.- DS(R)-LC-1929/2011/8813 DATED 01/07/2011 FALLING IN KHASRA NO. 57//
 8/2MIN, 9/1MIN OF VILLAGE MAIDAWAS AND KHASRA NO. 99// 13/4, 14, 15/1, 15/2, 16/1,
 16/2, 17, 100// 11MIN, 19MIN, 20MIN, 22/2MIN, 23/2/2MIN, 23/3MIN OF VILLAGE
 BADSHAHPUR TEHSIL & DISTRICT GURGAON, SECTOR-67, GMUC.

OWNER,S NAME AND ADDRESS

MARTIAL BUILDCON PRIVATE LIMITED & OTHERS
 OFFICE NO.-2, 2ND FLOOR, L-373, MAHIPAL PUR, EXTENTION NEW DELHI-110073

For Martial Buildcon Pvt. Ltd.
 Authorized Signatory


OWNER'S SIGNATURE

For Martial Buildcon Pvt. Ltd.
 Authorized Signatory
 CA. No. 1035318

ARCHITECT'S SIGNATURE

AREA STATEMENTS:-

Detail-1 (Triangle) Area = (5.94x12.57)/2	=	37.33 Sqmt
Detail-2 (Rectangle) Area = (67.82x12.57)	=	852.49 Sqmt
Detail-3 (Rectangle) Area = (12.00x28.50)	=	342.00 Sqmt
Detail-4 (Rectangle) Area = (103.09x12.57)	=	1295.84 Sqmt
Detail-5 (Rectangle) Area = (47.77x12.57)	=	600.47 Sqmt
Detail-6 (Rectangle) Area = (81.01x12.57)	=	389.79 Sqmt
Detail-7 (Quadrilateral) Area = (13.41+12.57)/2 x 46.94	=	609.75 Sqmt
Detail-8 (Quadrilateral) Area = (67.17+83.81)/2 x 20.12	=	1720.05 Sqmt
Detail-9 (Rectangle) Area = (67.05x67.17)	=	5844.75 Sqmt
Detail-10 (Triangle) Area = (23.47x67.05)/2	=	786.83 Sqmt
Detail-11 (Quadrilateral) Area = (38.58+23.47)/2 x 67.05	=	2079.22 Sqmt
Detail-12 (Rectangle) Area = (67.05x28.82)	=	1798.28 Sqmt
Detail-13 (Rectangle) Area = (33.53x60.35)	=	2023.53 Sqmt
Detail-14 (Rectangle) Area = (33.53x43.58)	=	1461.24 Sqmt
Detail-15 (Rectangle) Area = (33.53x28.82)	=	899.28 Sqmt
total area of site	=	20740.85 or 5.125 acres

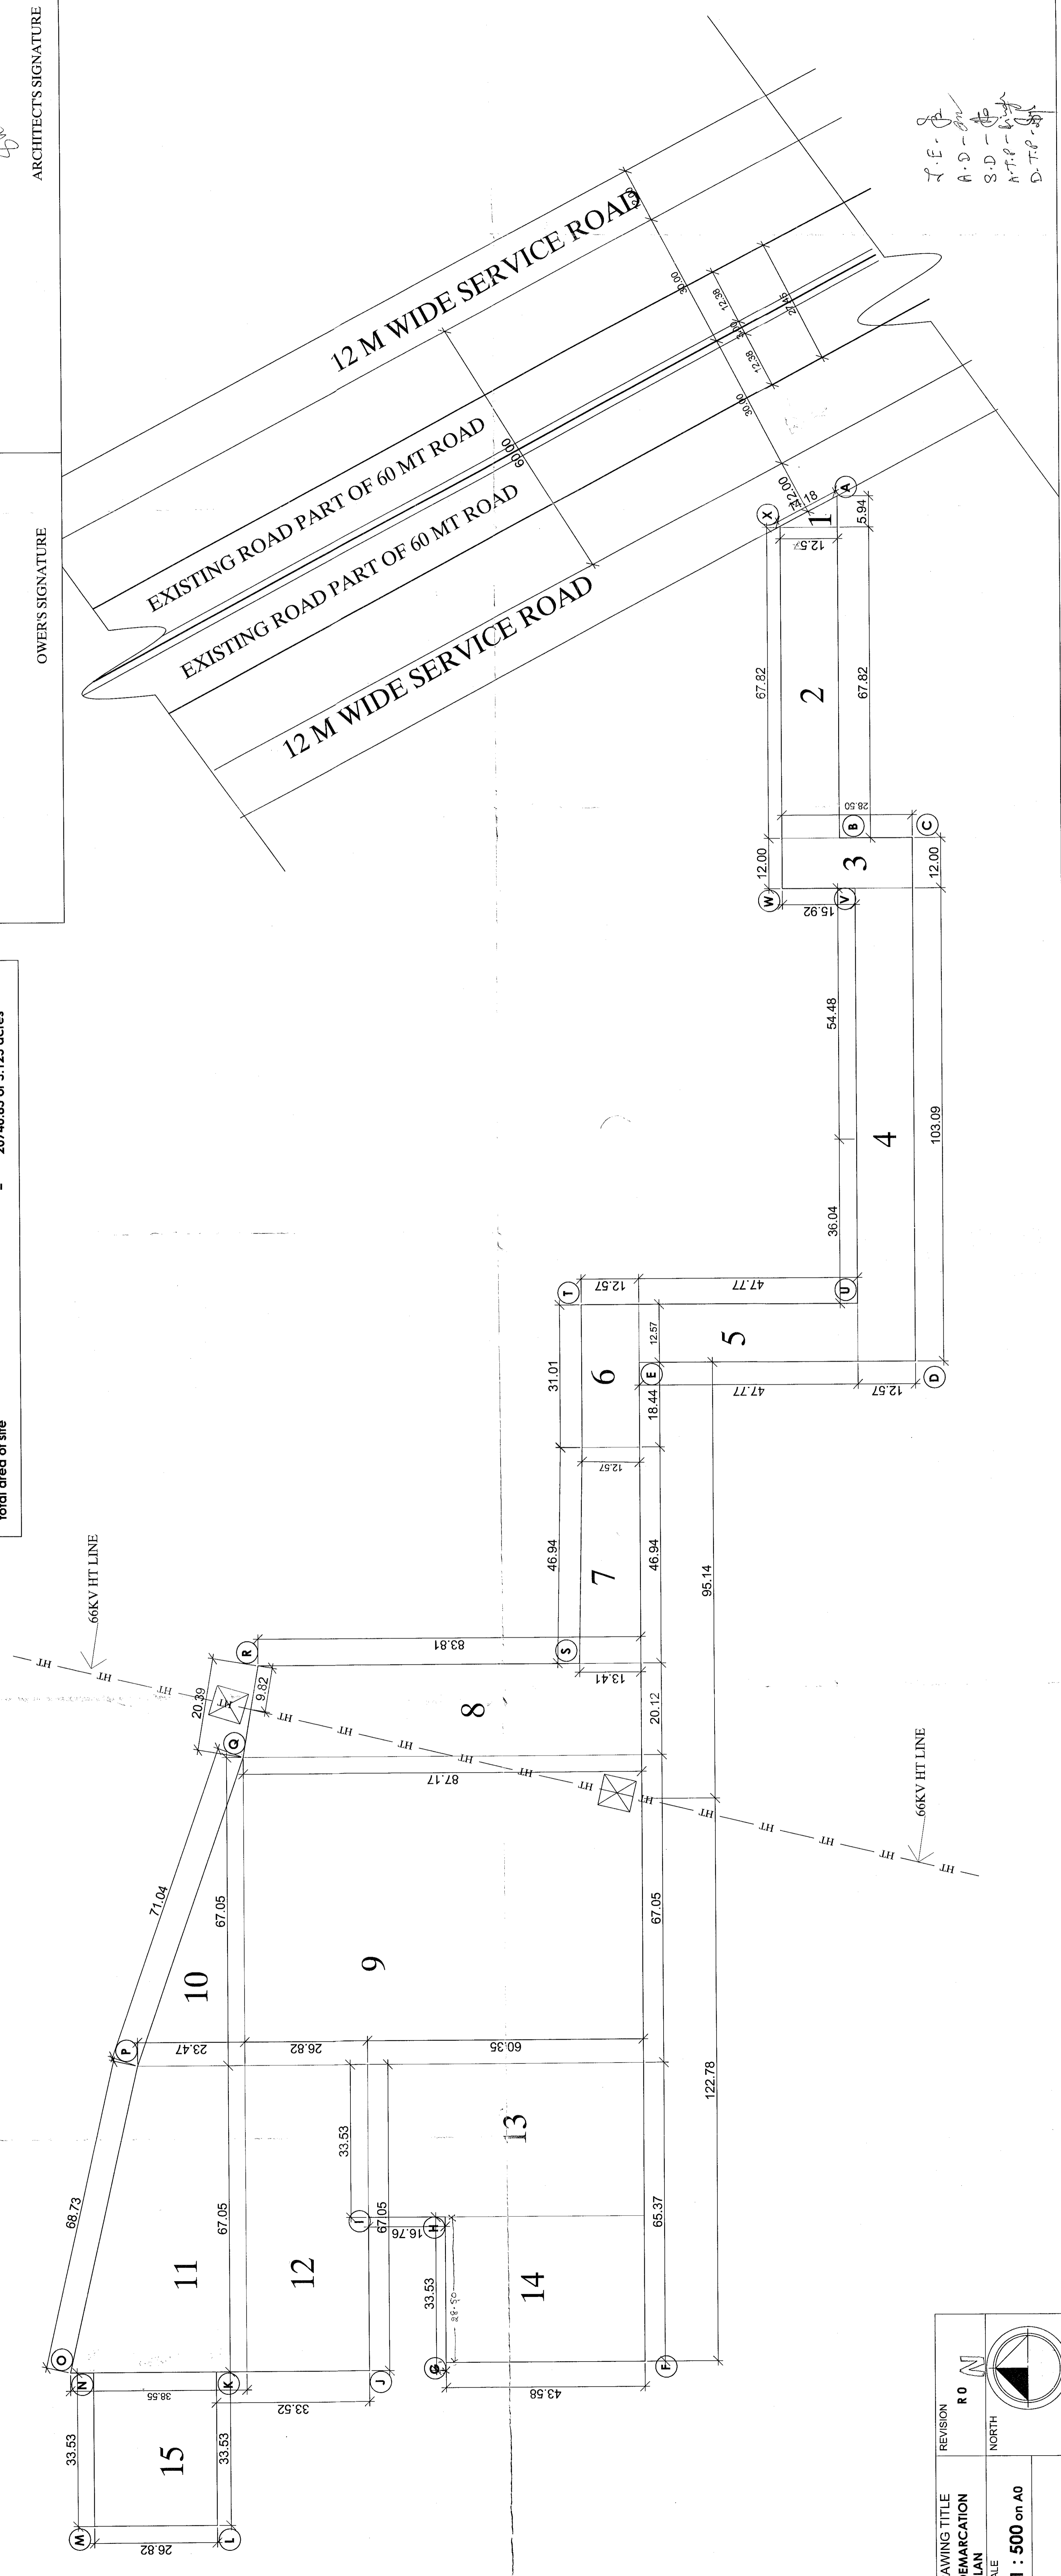

DRAWING TITLE DEMARICATION PLAN	REVISION R 0	
SCALE 1 : 500 on A0	NORTH	

T.E. - [Signature]
 A.D. - [Signature]
 S.D. - [Signature]
 A.T.P. - [Signature]
 D.T.P. - [Signature]