

ALREADY APPROVAL GRANTED THROW
LETTER NO :- LC-1108B-PA(SN)/2017/3716
DATED :- 28/02/2017


COMBINED DETAILS FOR POCKET-A & B



NOTES

1. ALL DIMENSIONS ARE IN MM.
2. SHALL BE AS PER PROVISIONS OF NBC.
3. FIRE FIGHTING SAFETY PROVISIONS ENGINEER HUDA WILL BE AS PER RELEVANT NBC.
4. PROVISIONS, WALL AND GATE AS PER STANDARDS.
5. ALL WALLS ARE 230/200/160/100 MM THK. BRICK/ROCK WALL.

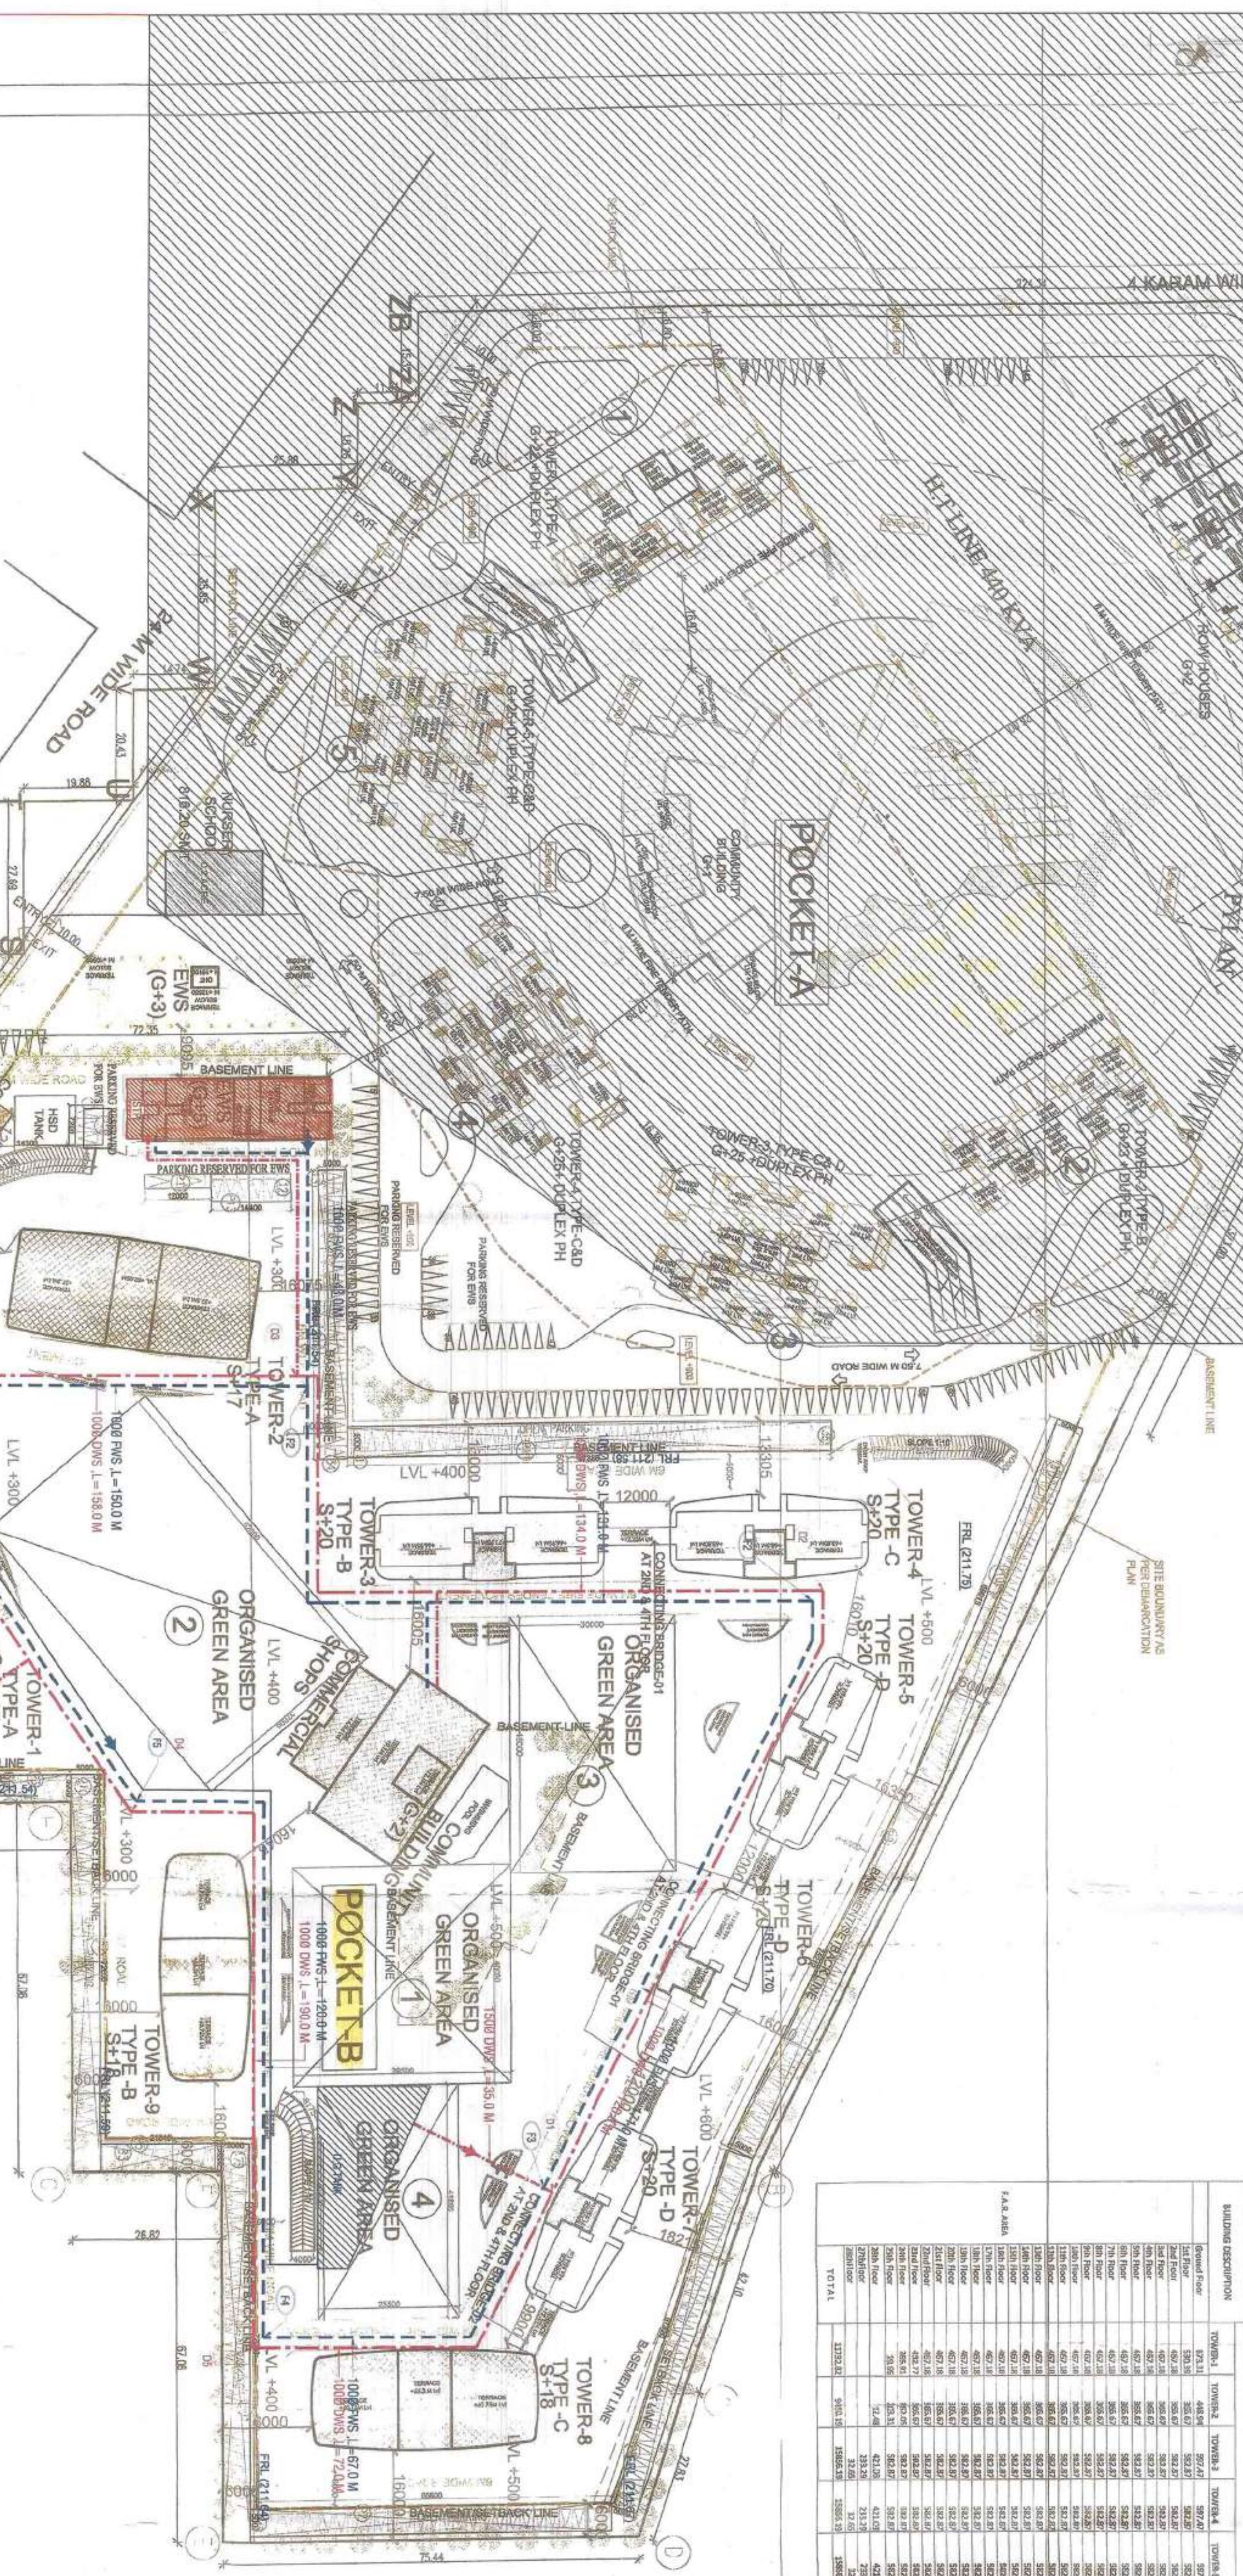









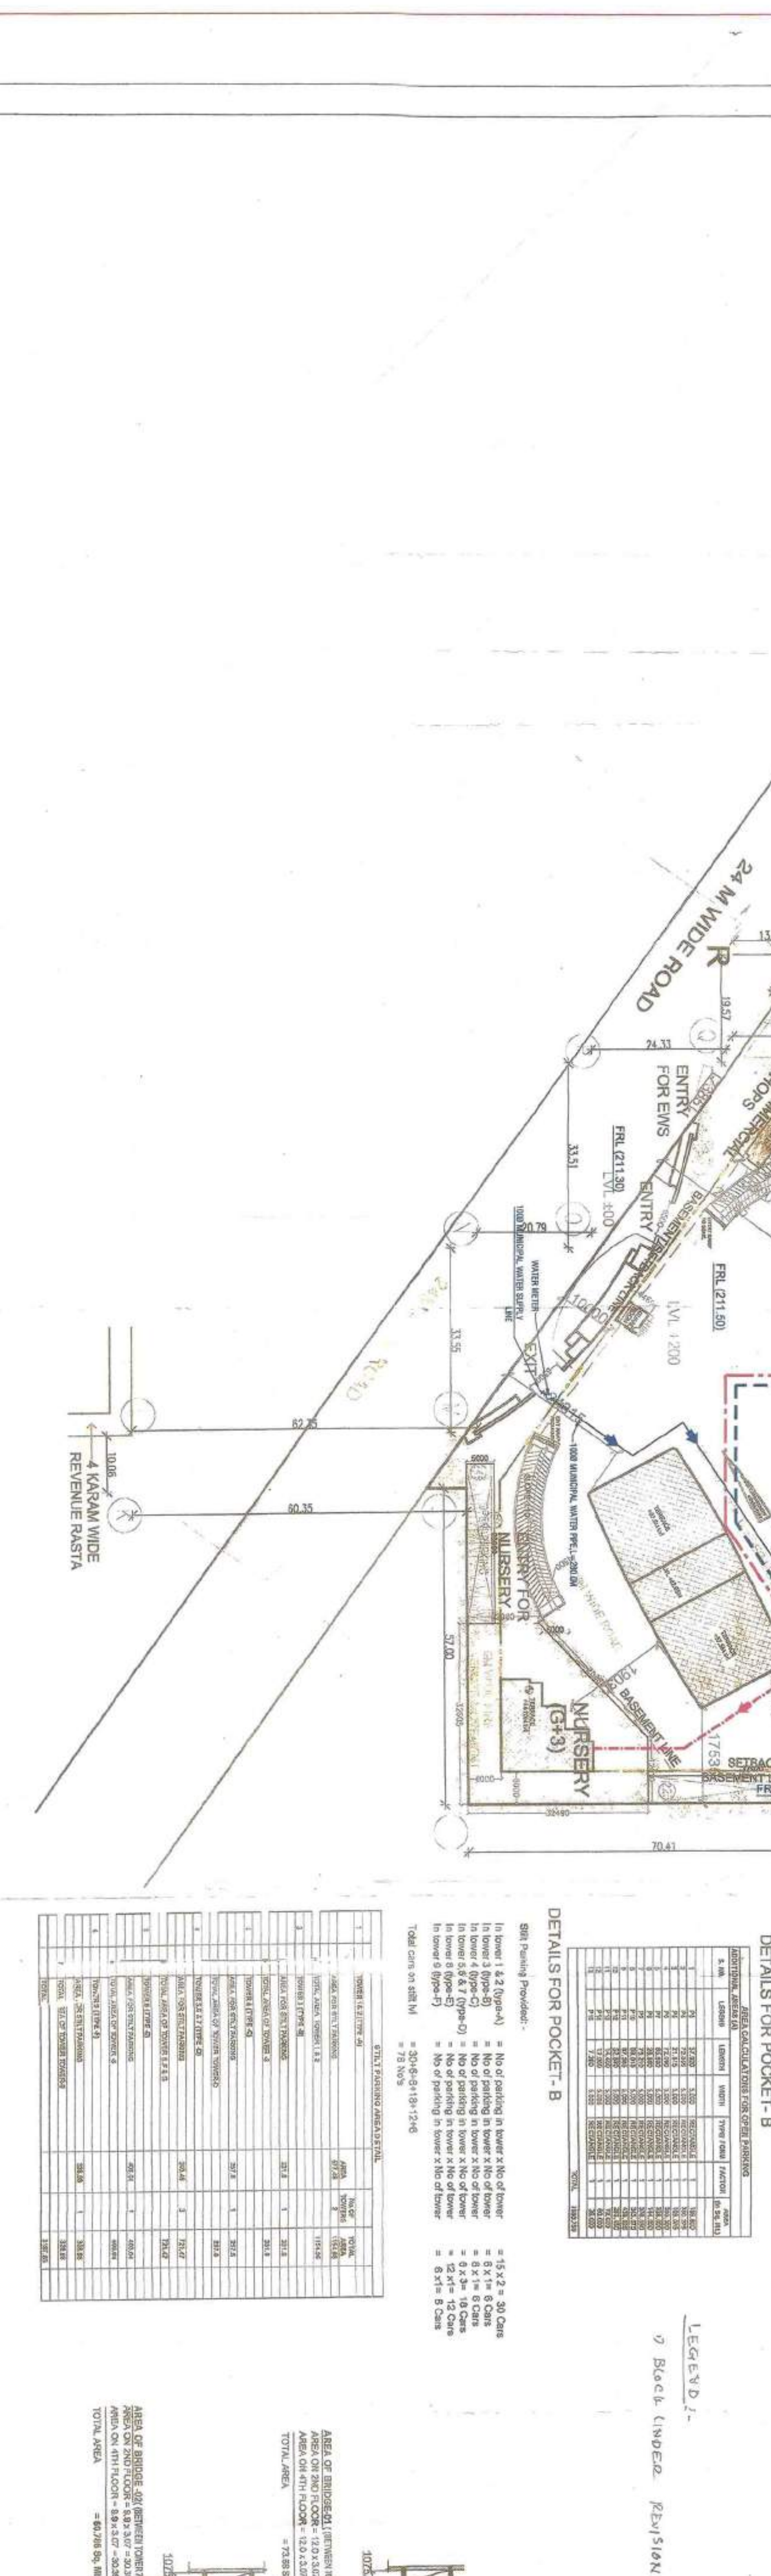








[illegible]

NOTE- 1 TO 34' NO. RESERVED FOR EWS PARKING(POCKET-B)
15 TO 47' NO. RESERVED FOR EWS PARKING (POCKET-A)







3581 Parking Provided: *

■ No of parking in lower x No of tower	■ 15 x 2 = 30 Cars
■ No of parking in lower x No of tower	■ 5 x 1 = 5 Cars
■ No of parking in lower x No of tower	■ 5 x 1 = 5 Cars
■ No of parking in lower x No of tower	■ 5 x 3 = 15 Cars
■ No of parking in lower x No of tower	■ 12 x 1 = 12 Cars
■ No of parking in lower x No of tower	■ 5 x 1 = 5 Cars


[illegible]






SCALE	1
DATE	1

ROUGH: AUTHORISED SIGNA

2

2

OWNER'S SIGN _____

100

2

MASTER SITE LAYOUT FIRE LAYOUT		SCALE: 1:500	SP-1,1
DESIGN BY	CHECKED BY	DATE: 11/03/2019	
OWNERS SIGN		ARCHITECT'S SEAL	

ALREADY APPROVED

COMBINED DETAILS FOR POCKET A & B





DETAILS FOR POCKET-B

NOTE: 1 TO 24 NO. RESERVED FOR EVS PARKING (POCKET-B)
15 TO 24 NO. RESERVED FOR EVS PARKING (POCKET-A)





DETAILS FOR POCKET-B

ORGANISED GREEN AREA
2 = 27 x 27 = 729 SQ.M.
3 = 30 x 48 = 1440 SQ.M.






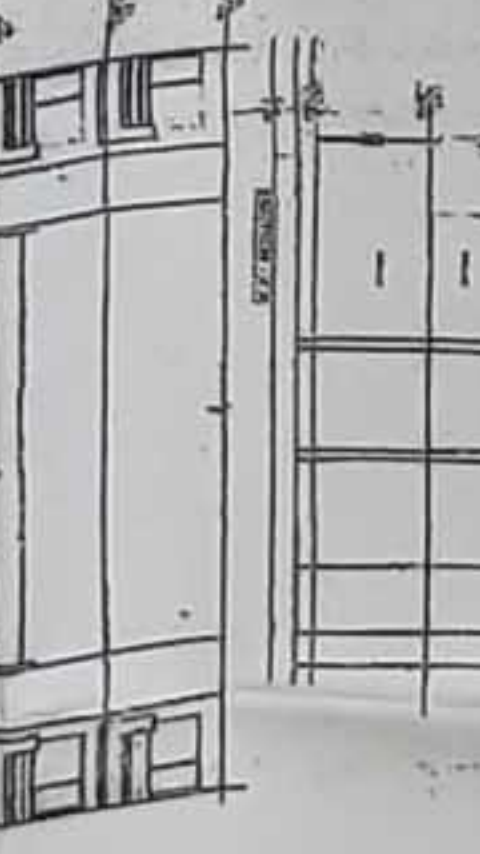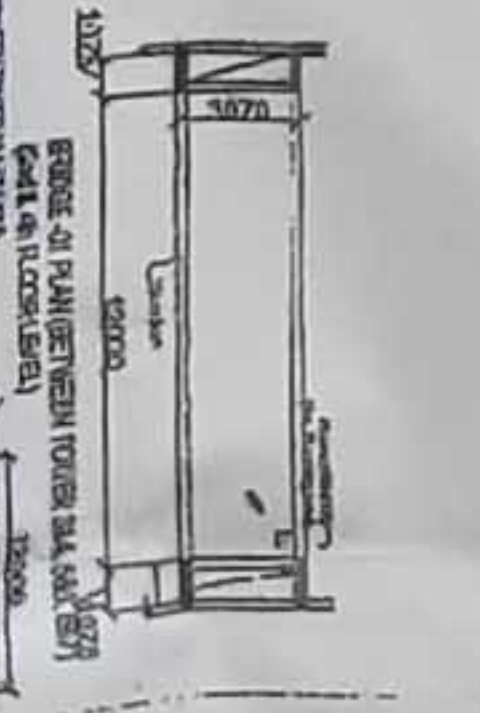



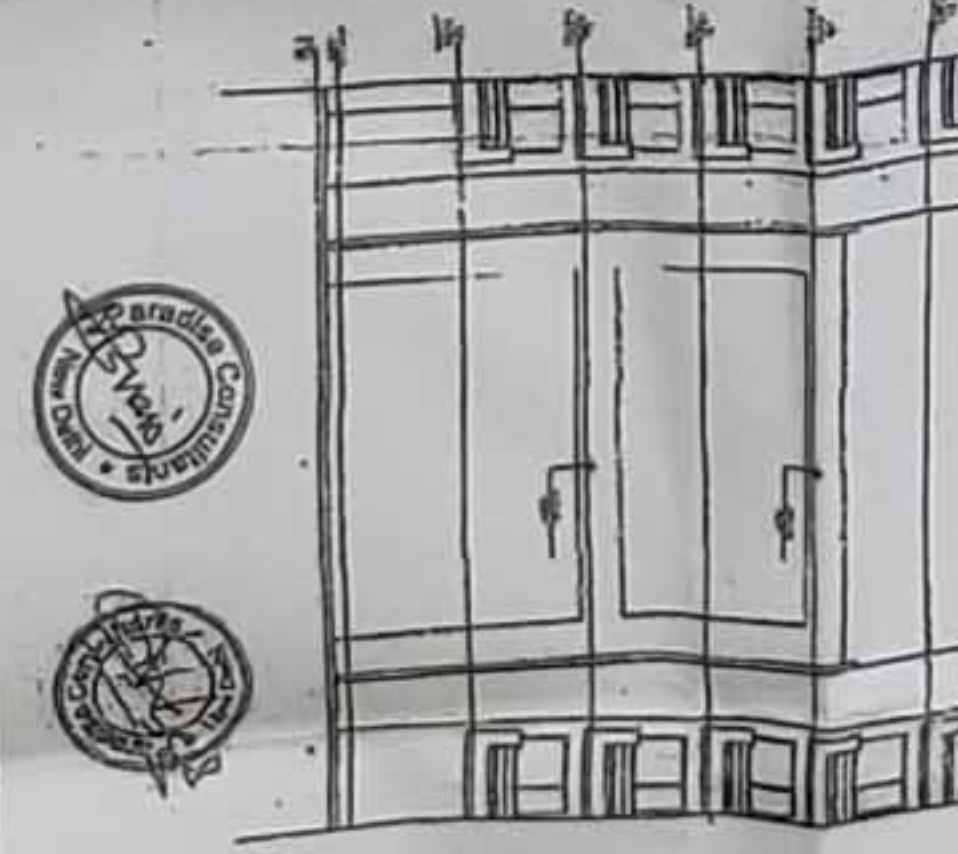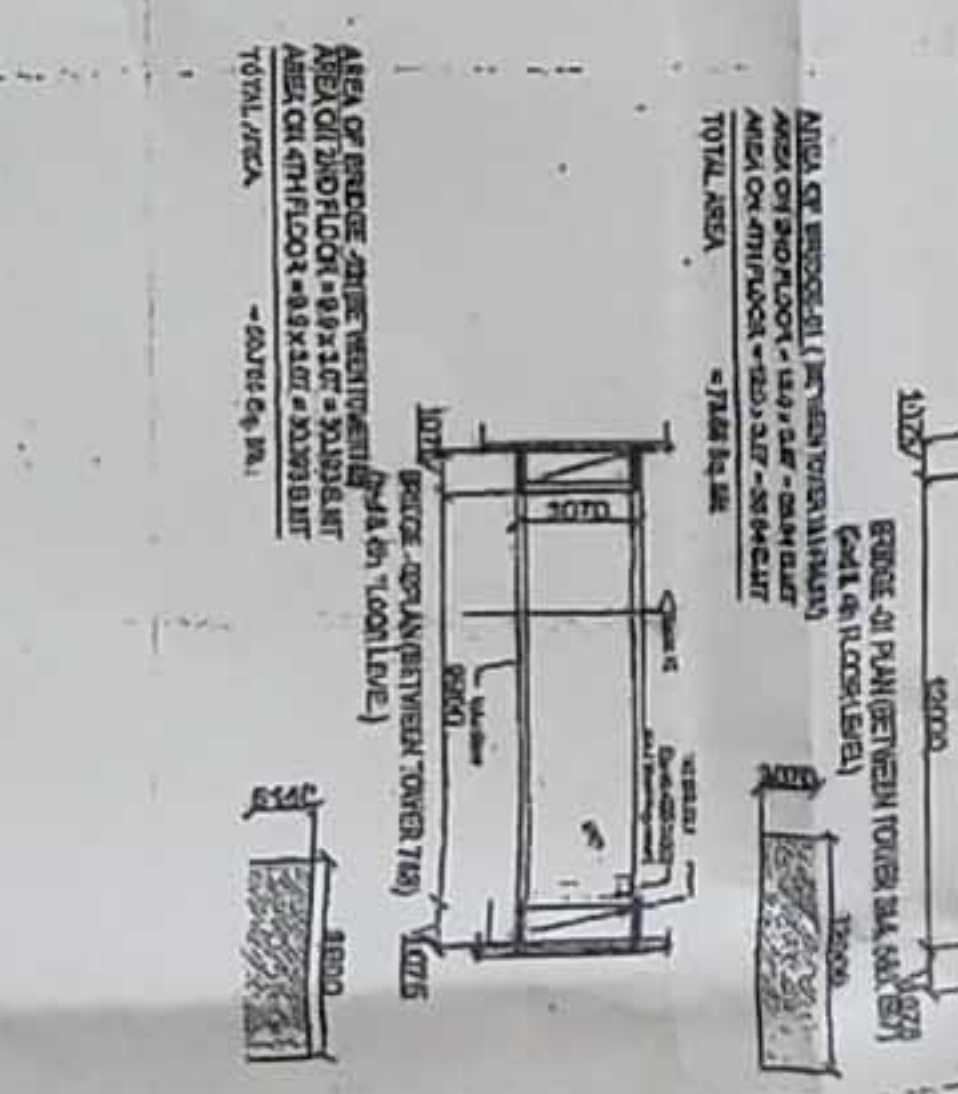

