

PARKING

 TOTAL CAR PARKING PROVIDED = 779

LEGEND


SYMBOL	DESCRIPTION
	DRAIN PIPE
	7%

DOOR & WINDOW SCHEDULE

NOTE


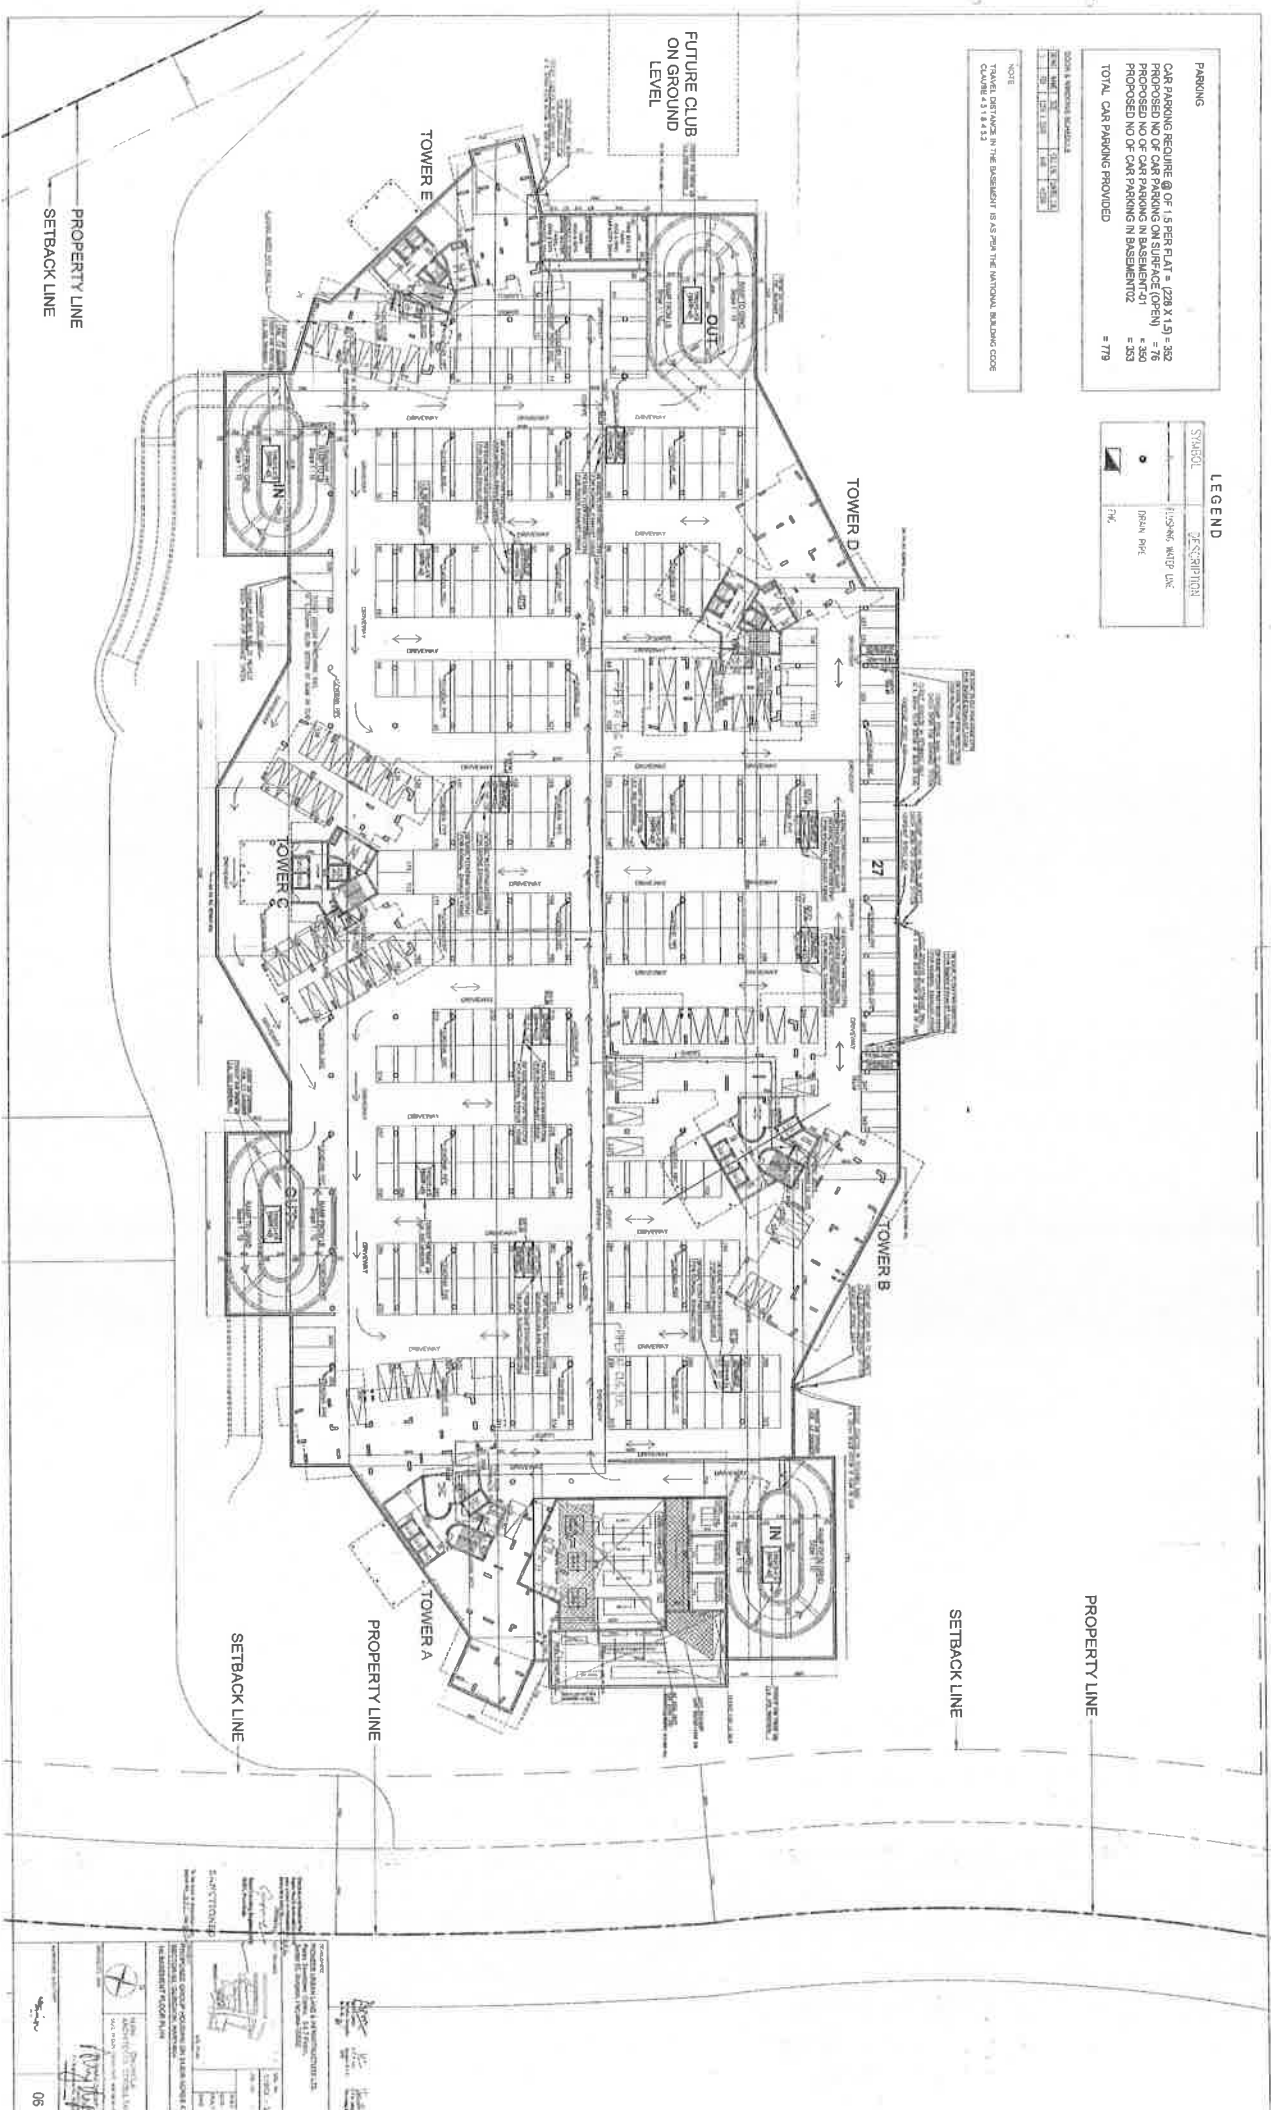









06

PARKING

 PROPOSED NO OF CAR PARKING IN BASEMENT (1) = 350
 PROPOSED NO OF CAR PARKING IN BASEMENT (2) = 353
TOTAL CAR PARKING PROVIDED = 779

NOTE


LEGEND












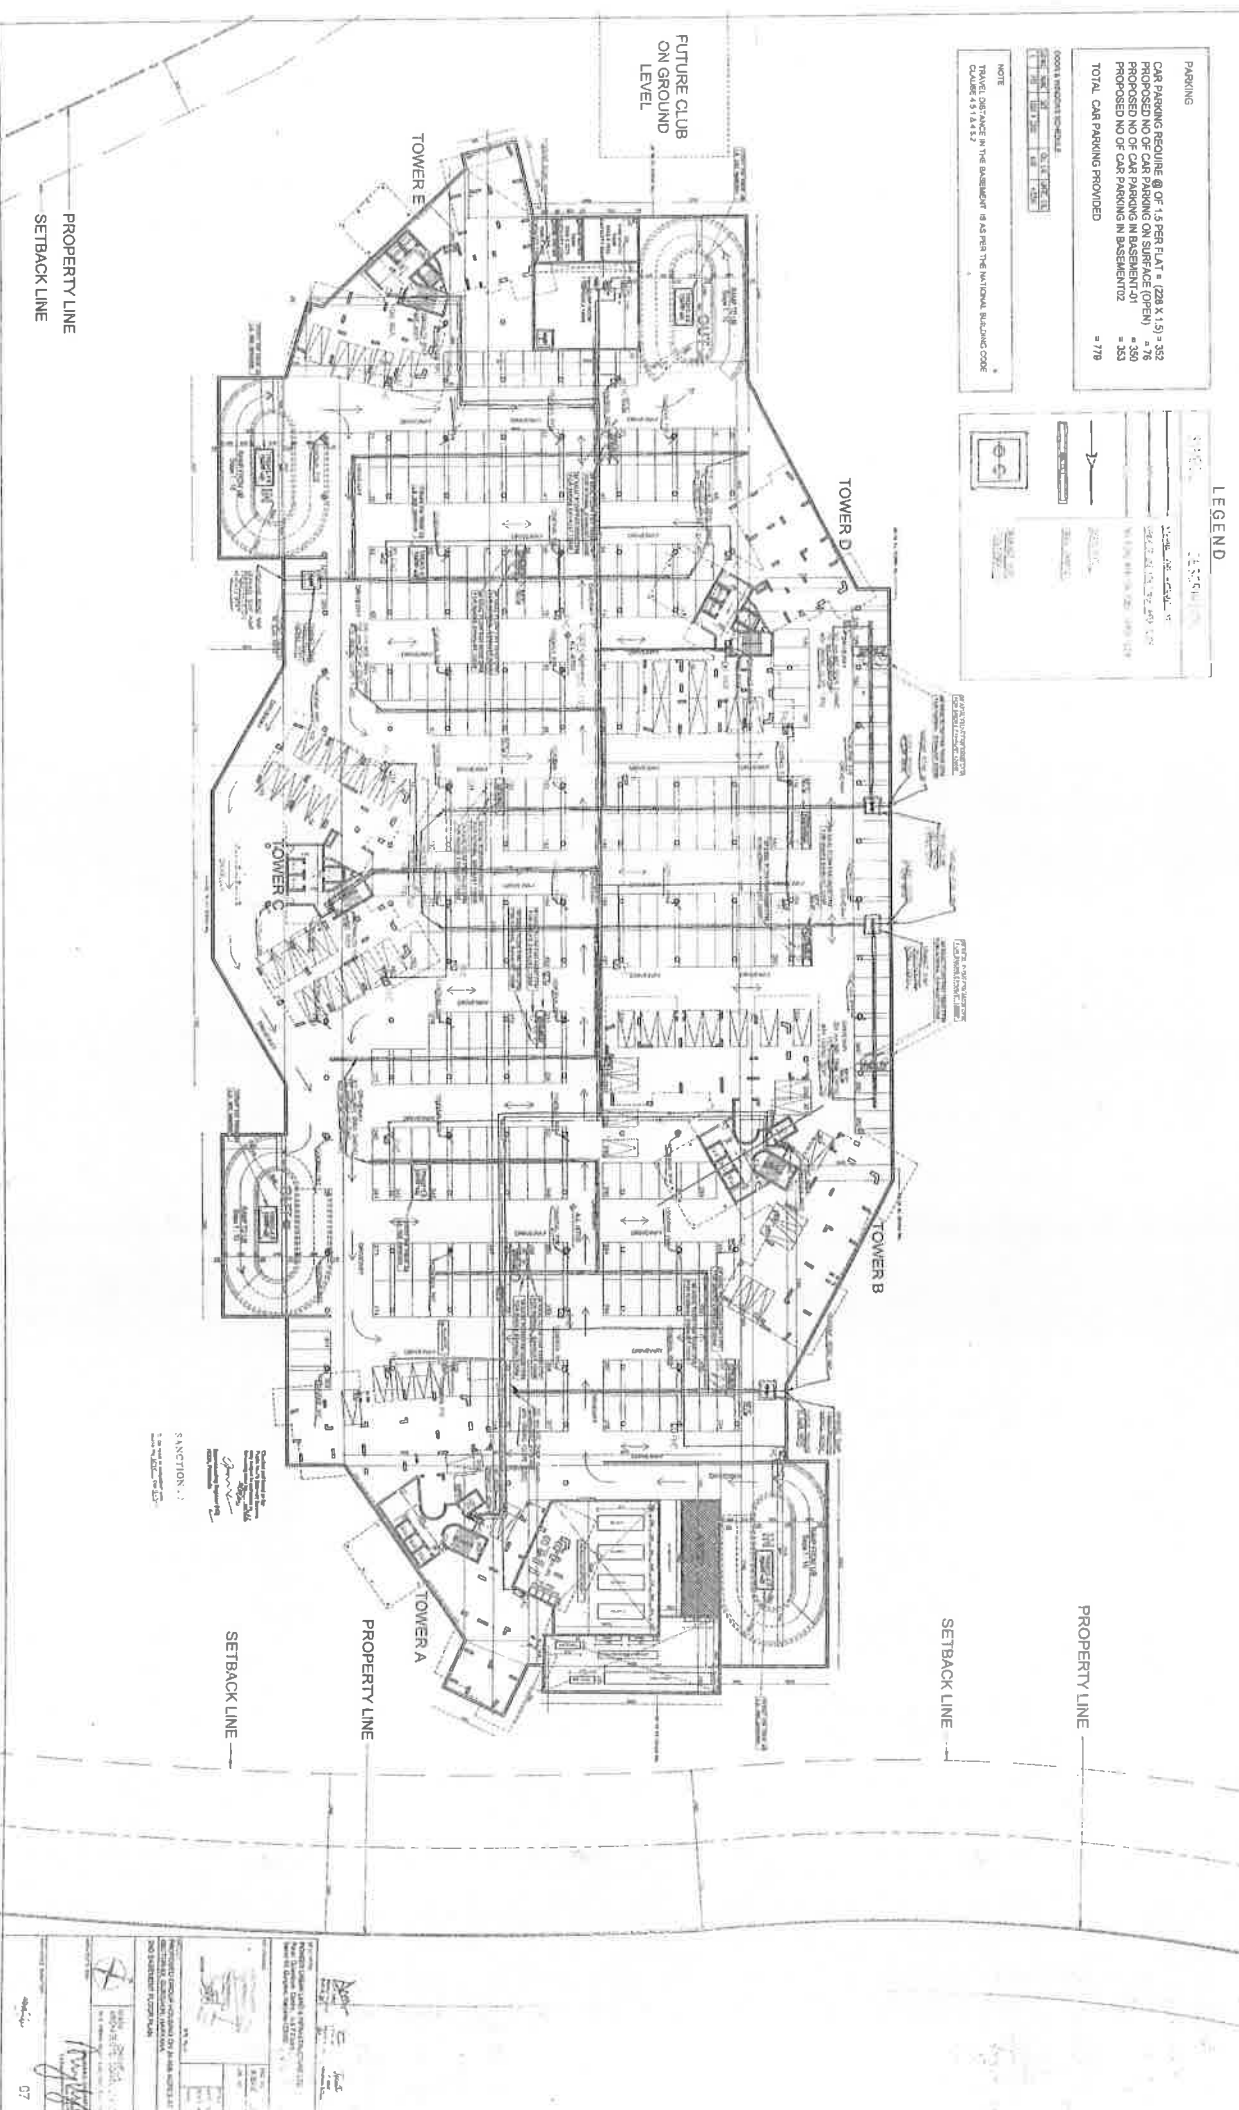

Sanction












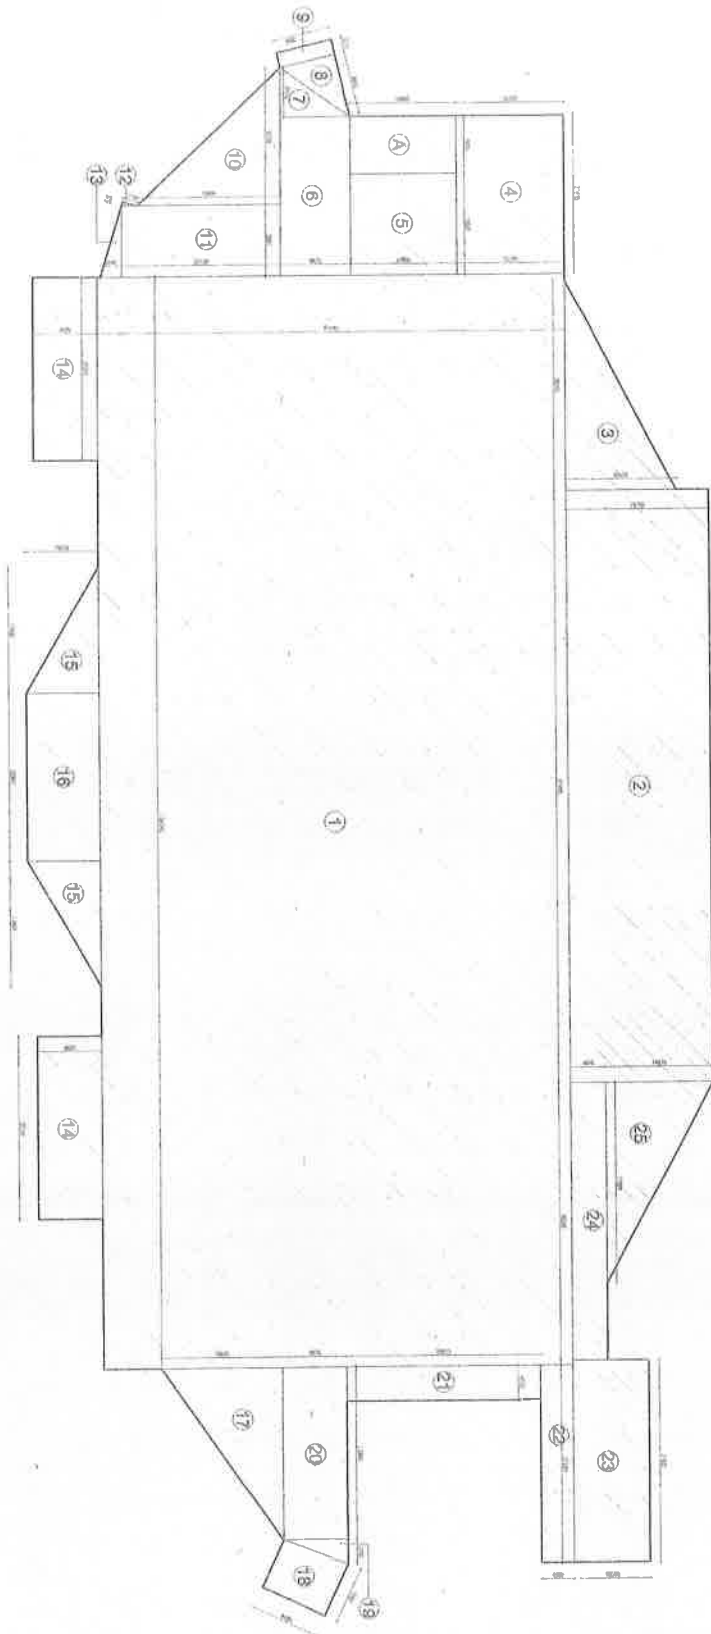



08

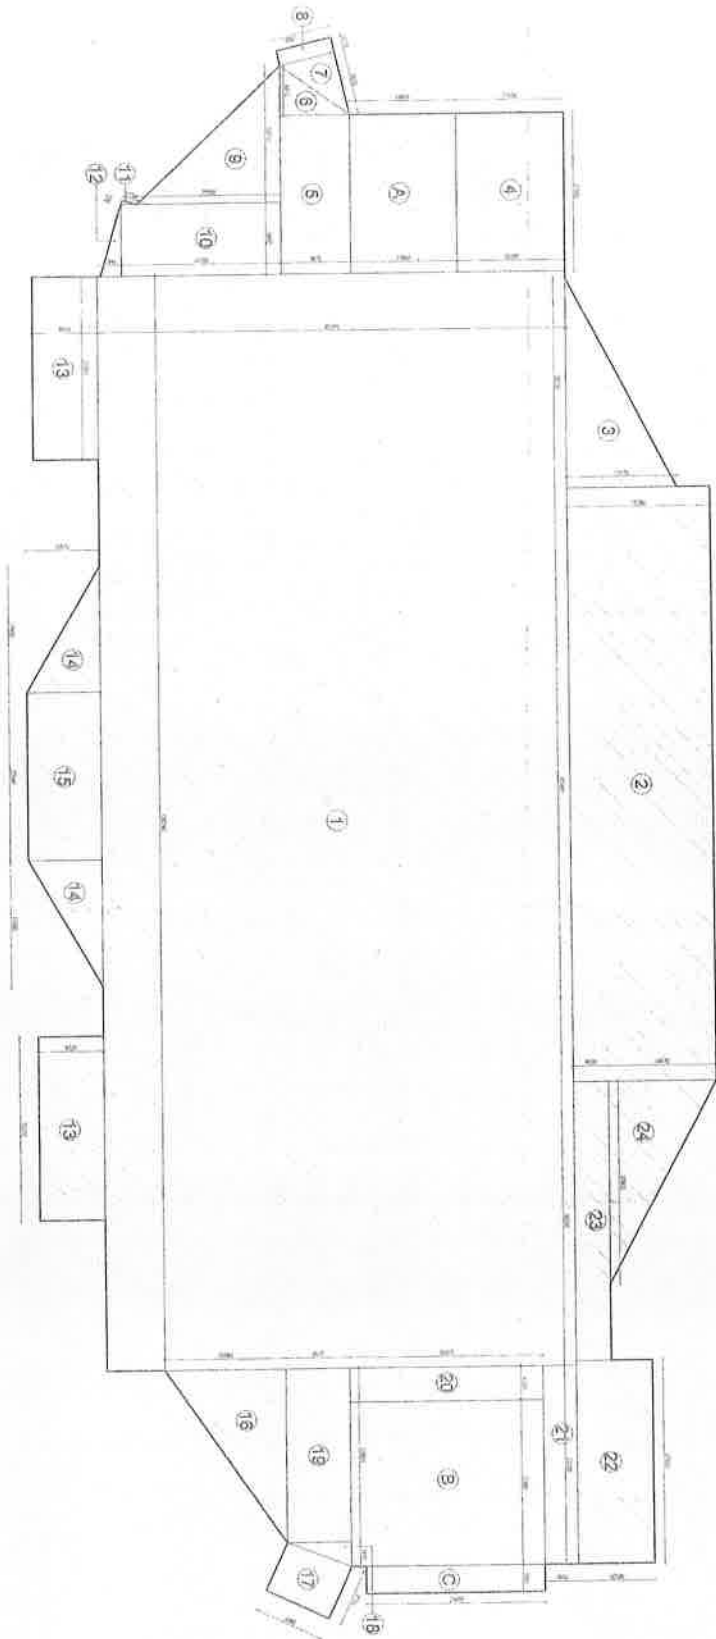











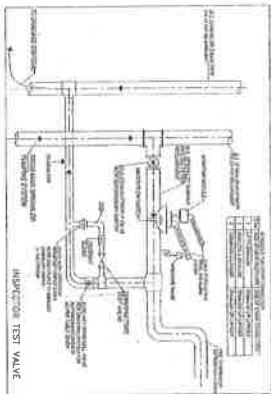





- NOTE:-
1. THE DRAWING REPRESENTS ONLY A FIRE ALARMING DETAIL FOR ARCHITECTURAL STRUCTURAL AND OTHER SERVICES REFER RELEVANT DRAWINGS.
 2. PLEASE CO-ORDINATE THIS DRAWING WITH ALL OTHER RELEVANT DRAWINGS OF ALL THE SERVICES.
 3. ALL DIMENSIONS SHOWN IN DRAWINGS ARE IN MM AND MUST BE CO-ORDINATED WITH THE ARCHITECTURAL DRAWINGS.
 4. THE SPARKER SHALL BE INSTALLED GENERALLY AS PER THE GUIDELINES ON ANY OTHER RELEVANT CODES & STANDARDS. IT SHALL BE THE RESPONSIBILITY OF THE EXECUTING AGENCY TO CHECK THE SITE CONDITION ACCORDINGLY.
 5. THE LOCATION OF SPARKER SHALL BE AS PER ARCHITECTURAL CO-ORDINATION DRAWING. THE SPARKER SHALL BE GENERALLY INSTALLED 1.5 M.C. TO COVER ANY AREA OF 100.0 SQ. M.
 6. THE SPARKER INSTALLATION SHALL BE IN COMPLETE CONFORMANCE WITH CODES & STANDARDS & OTHER RELEVANT GUIDELINES.

SETBACK LINE
PROPERTY LINE



PROPERTY LINE
SETBACK LINE

MANUFACTURED

11

