


Note :-

1. BUILDING WILL BE DESIGNED (STRUCTURES)  
AS PER RELEVANT IS CODES FOR EARTH QUAKE  
RESISTANCE.  
2. BUILDING IS HAS AUTOMATIC  
SPRINKLER SYSTEM ON ALL FLOORS.

LEGEND:-

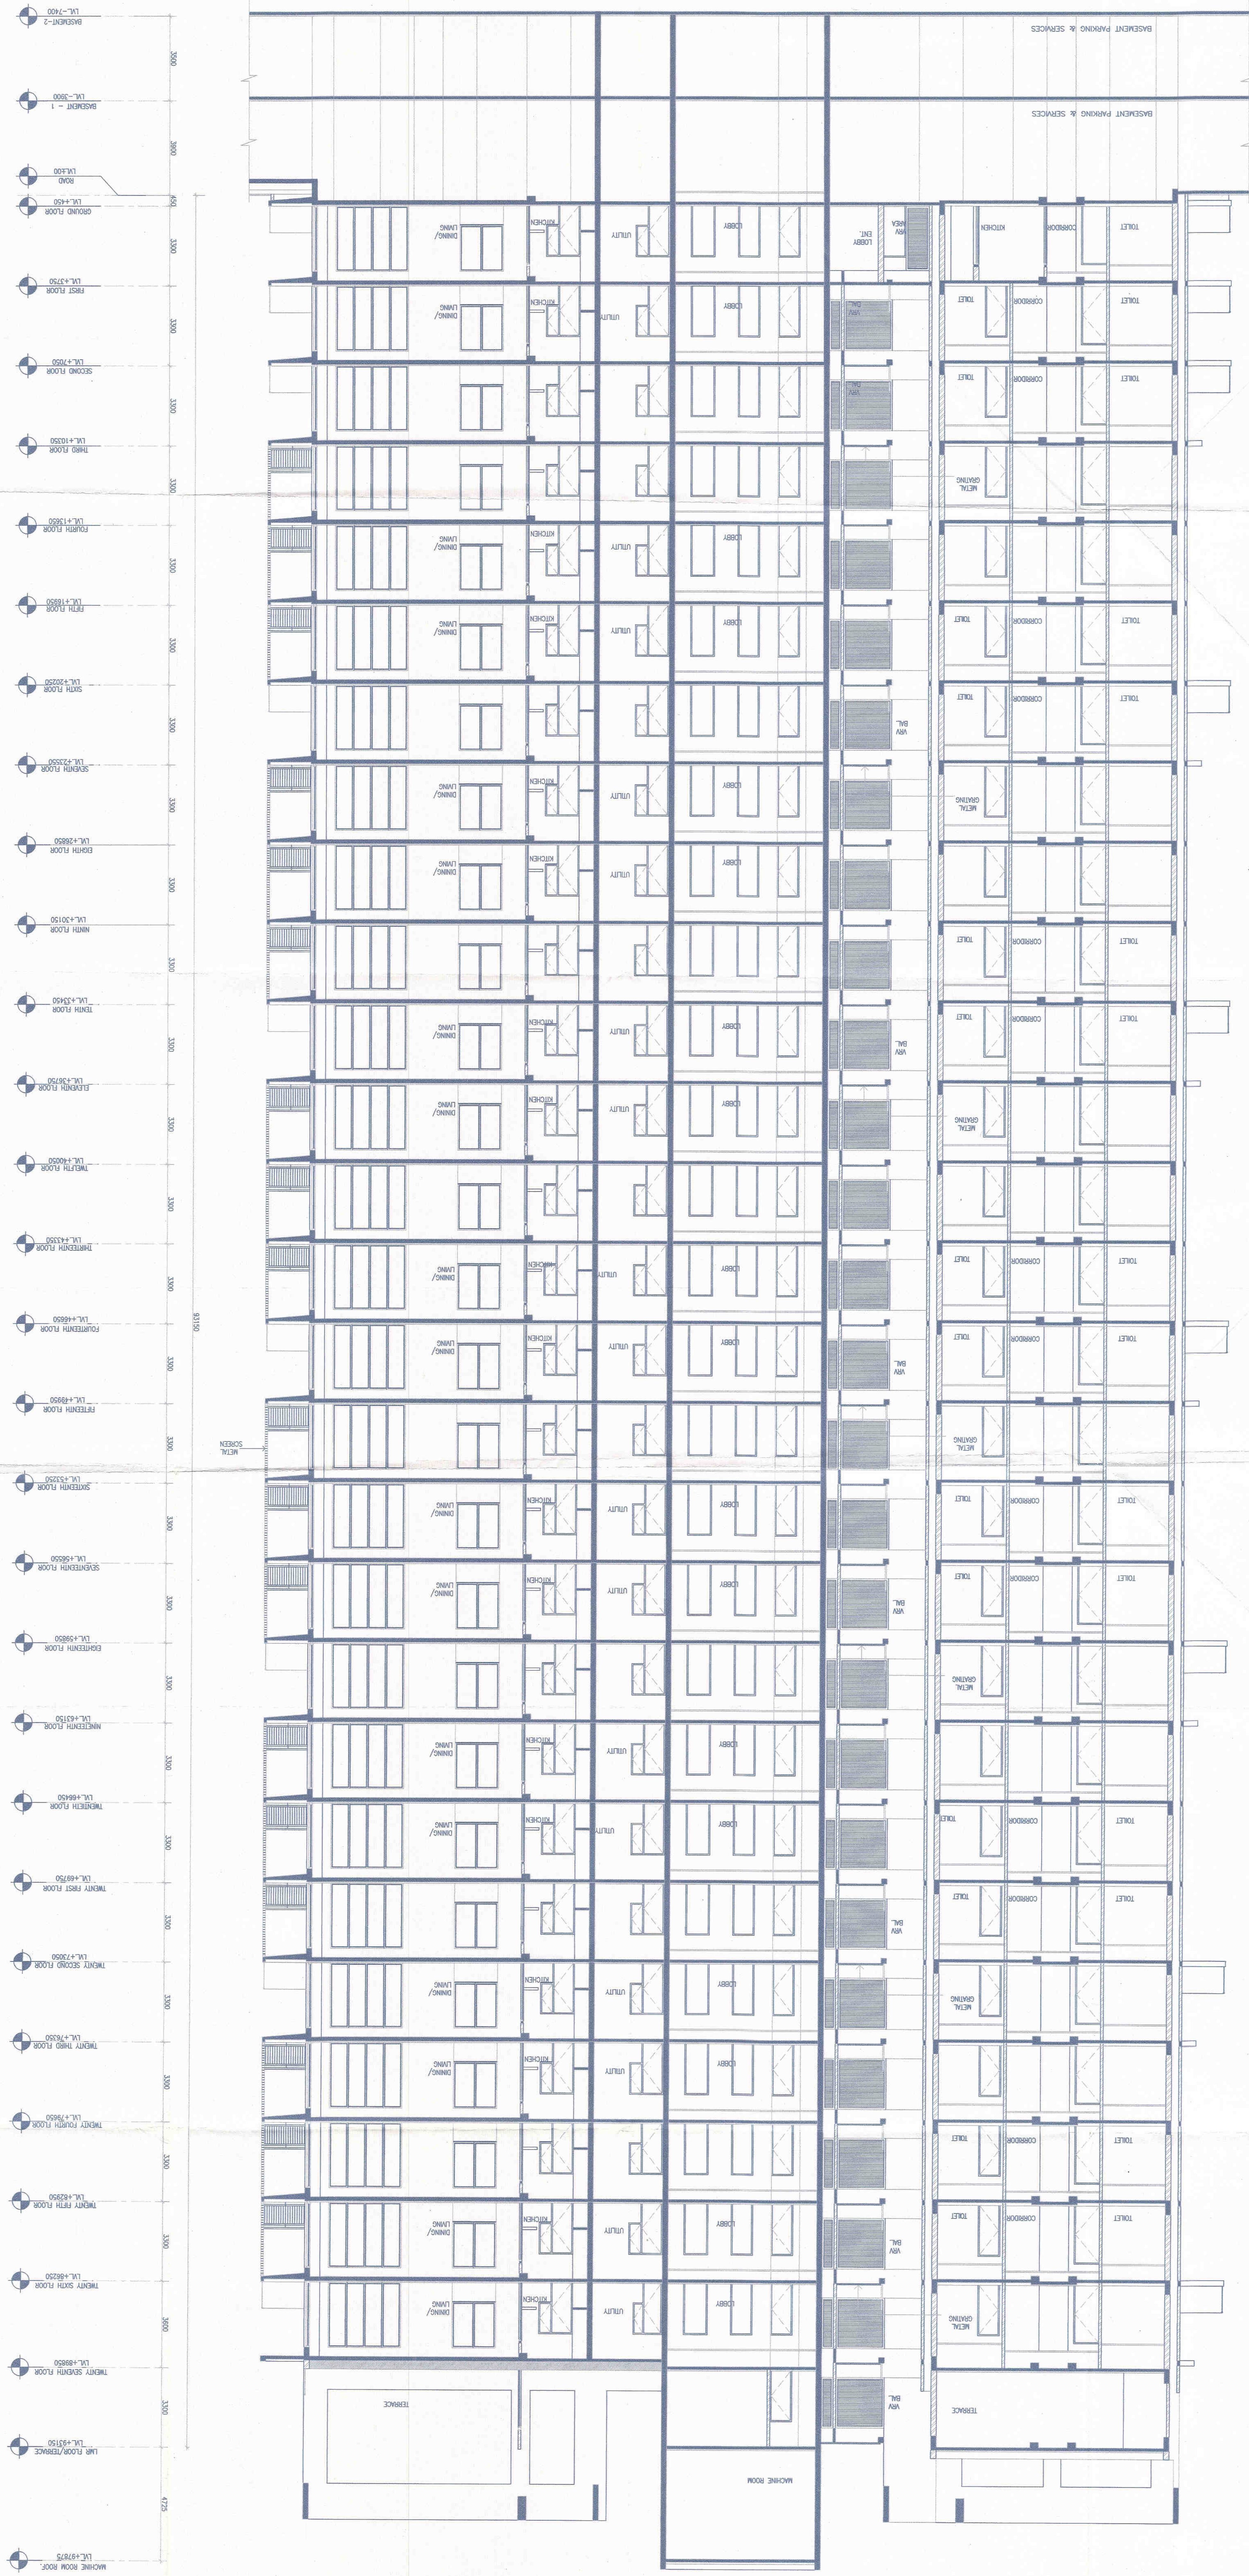

|          |  |
|----------|--|
| Project: |  |
|----------|--|

PLOTTED COLONY MEASURING 393.538 ACRES

(LICENSE NO. 113 OF 2008 DATED  
01.06.2008; LICENSE NO. 71 OF 2010 DATED  
15.09.2010 & LICENSE NO.62 OF 2011 DATED  
05.07.2011) IN SECTOR-81,82,82-A,83 & 85,  
GURGAON MANESAR URBAN COMPLEX BEING  
DEVELOPED BY VATIKA LTD. AND OTHERS

Associate Architects



RSMS ARCHITECTS PVT. LTD.

69, Nora Niwas Bhawani Kunj,  
(Behind D2), Vasant Kunj,  
New Delhi-110070.  
Tel.: 011-26898616, 26898617  
www.rsms-arch.com

www.rsms-arch.com

|                 |  |
|-----------------|--|
| Drawing Title:- |  |
| Drawing No:-    |  |

JAN. 2013.

Scale : 1:100

SECTION-01

00 W

SECTION-01  
BLOCK A